


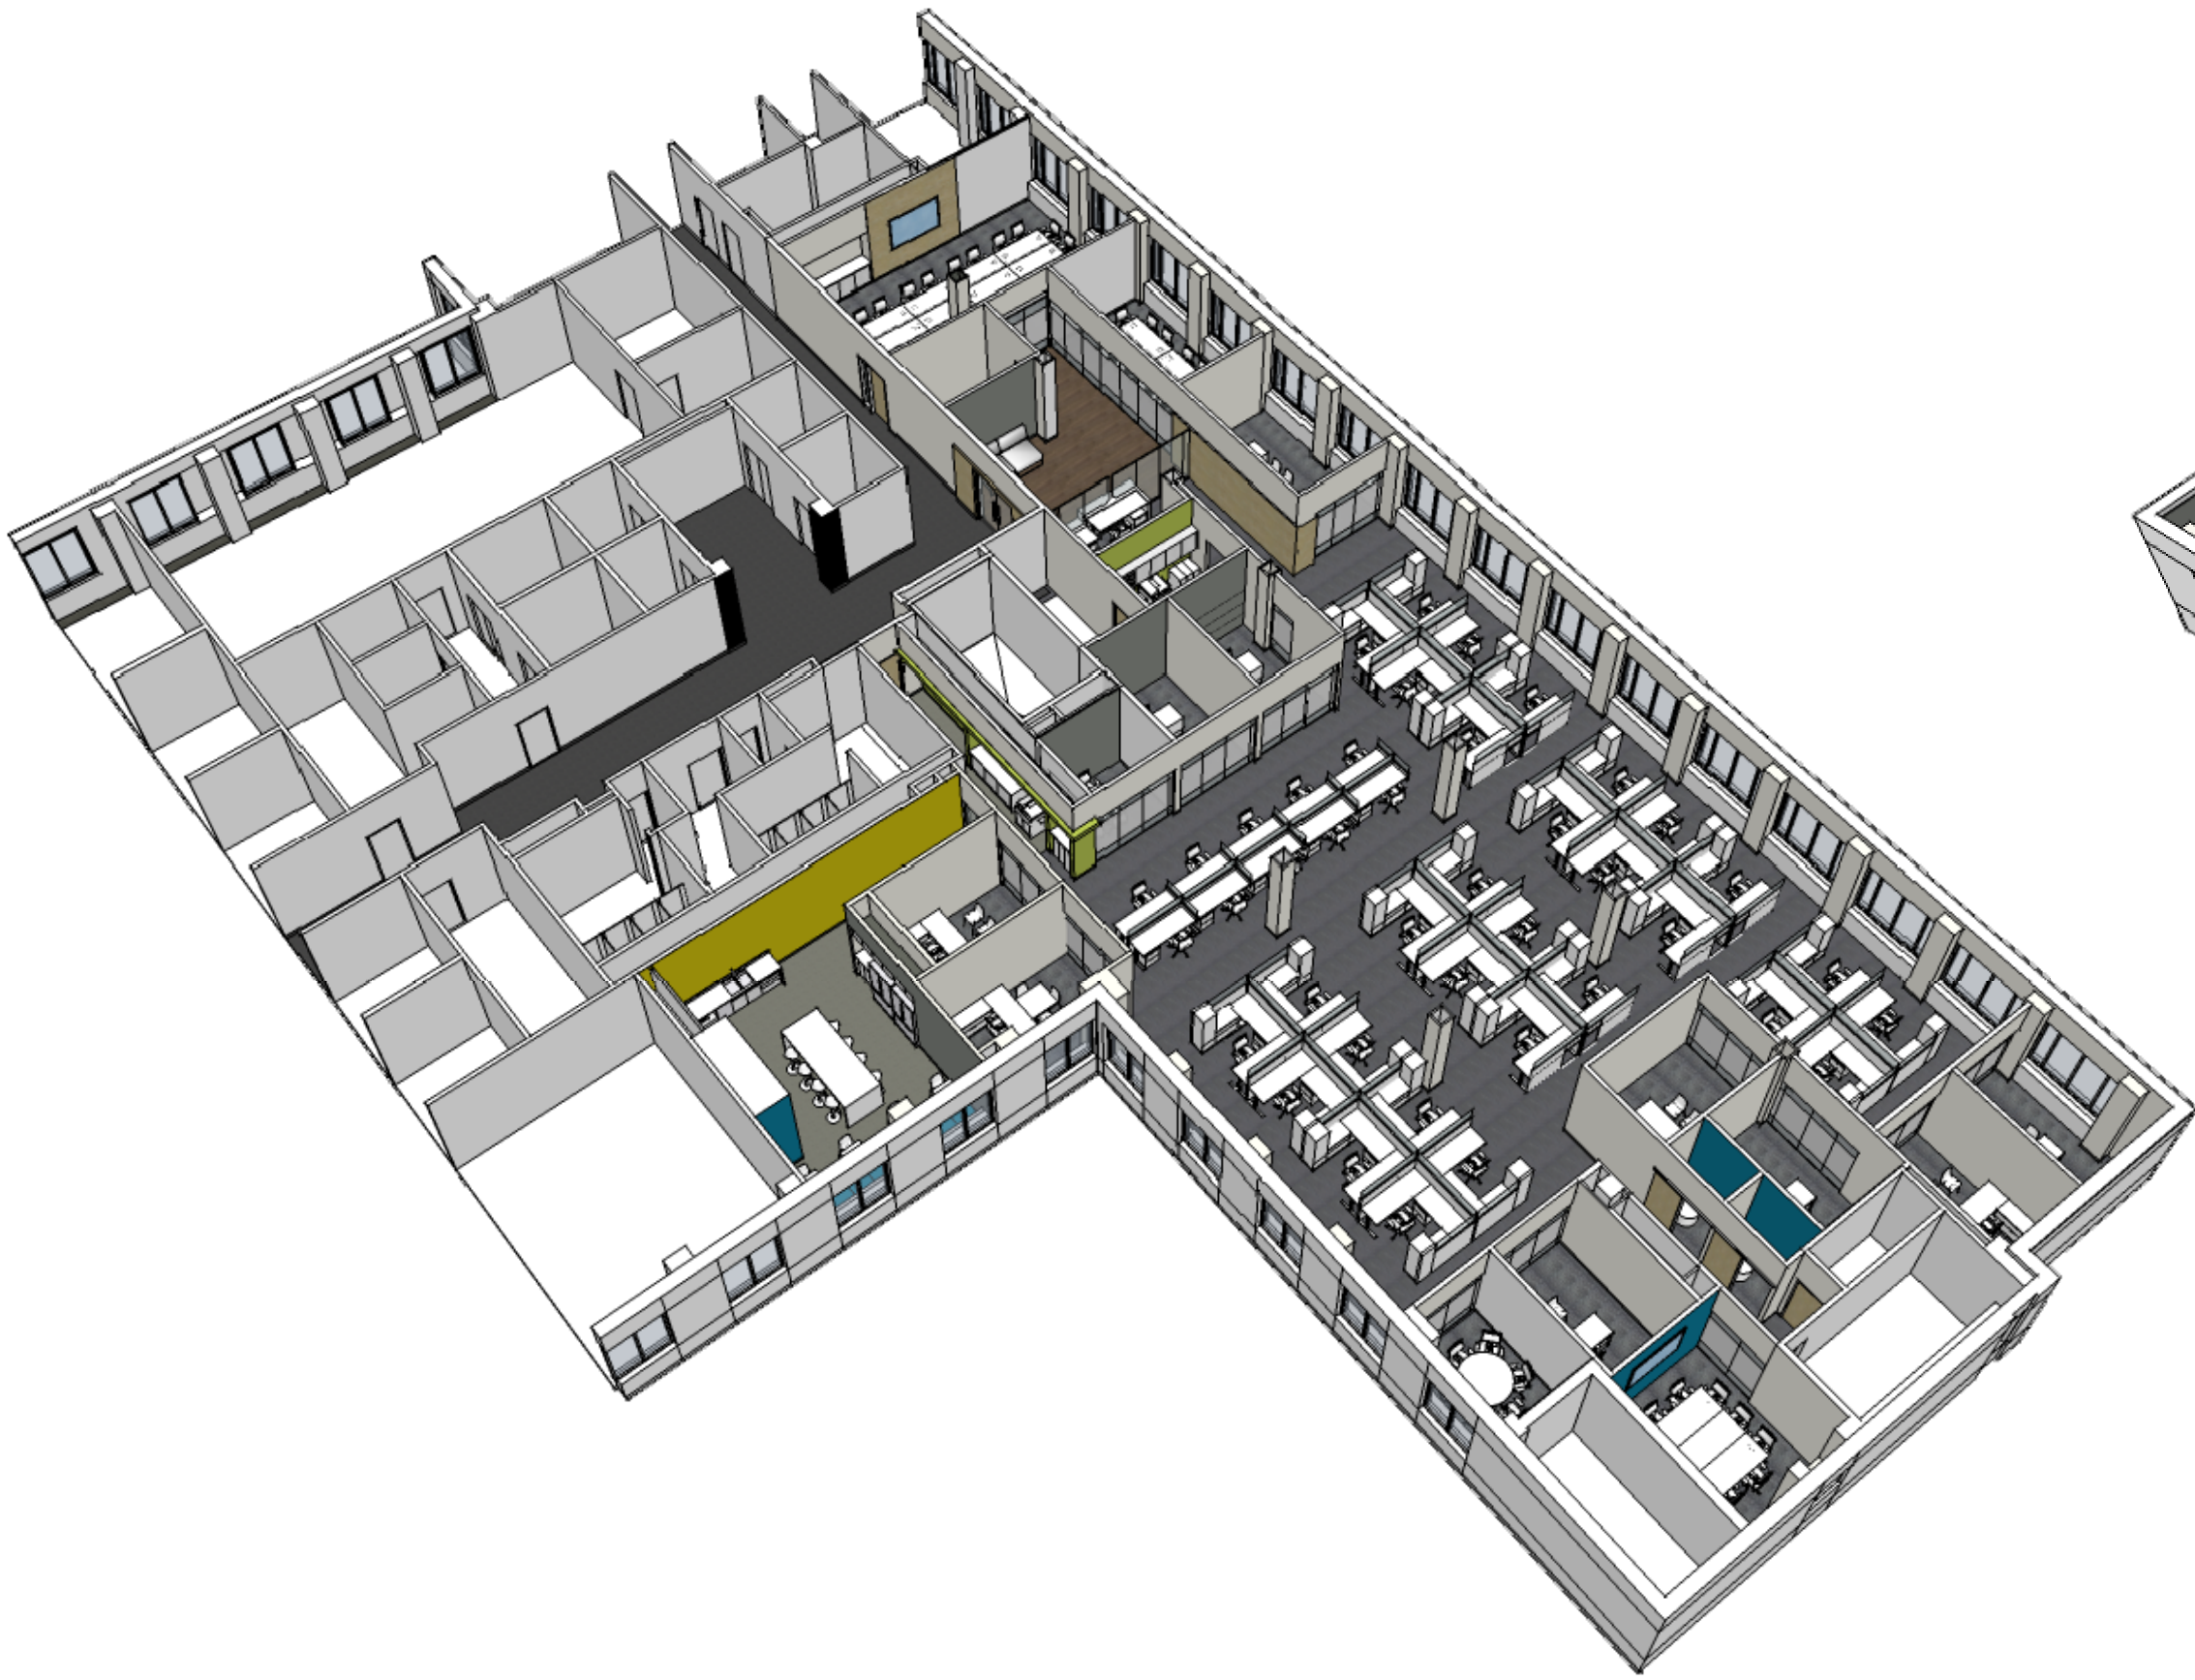


VIEW - LARGE CONFERENCE



VIEW - RECEPTION TOWARD VISITOR SEATING



VIEW - RECEPTION TOWARD RECEPTION DESK

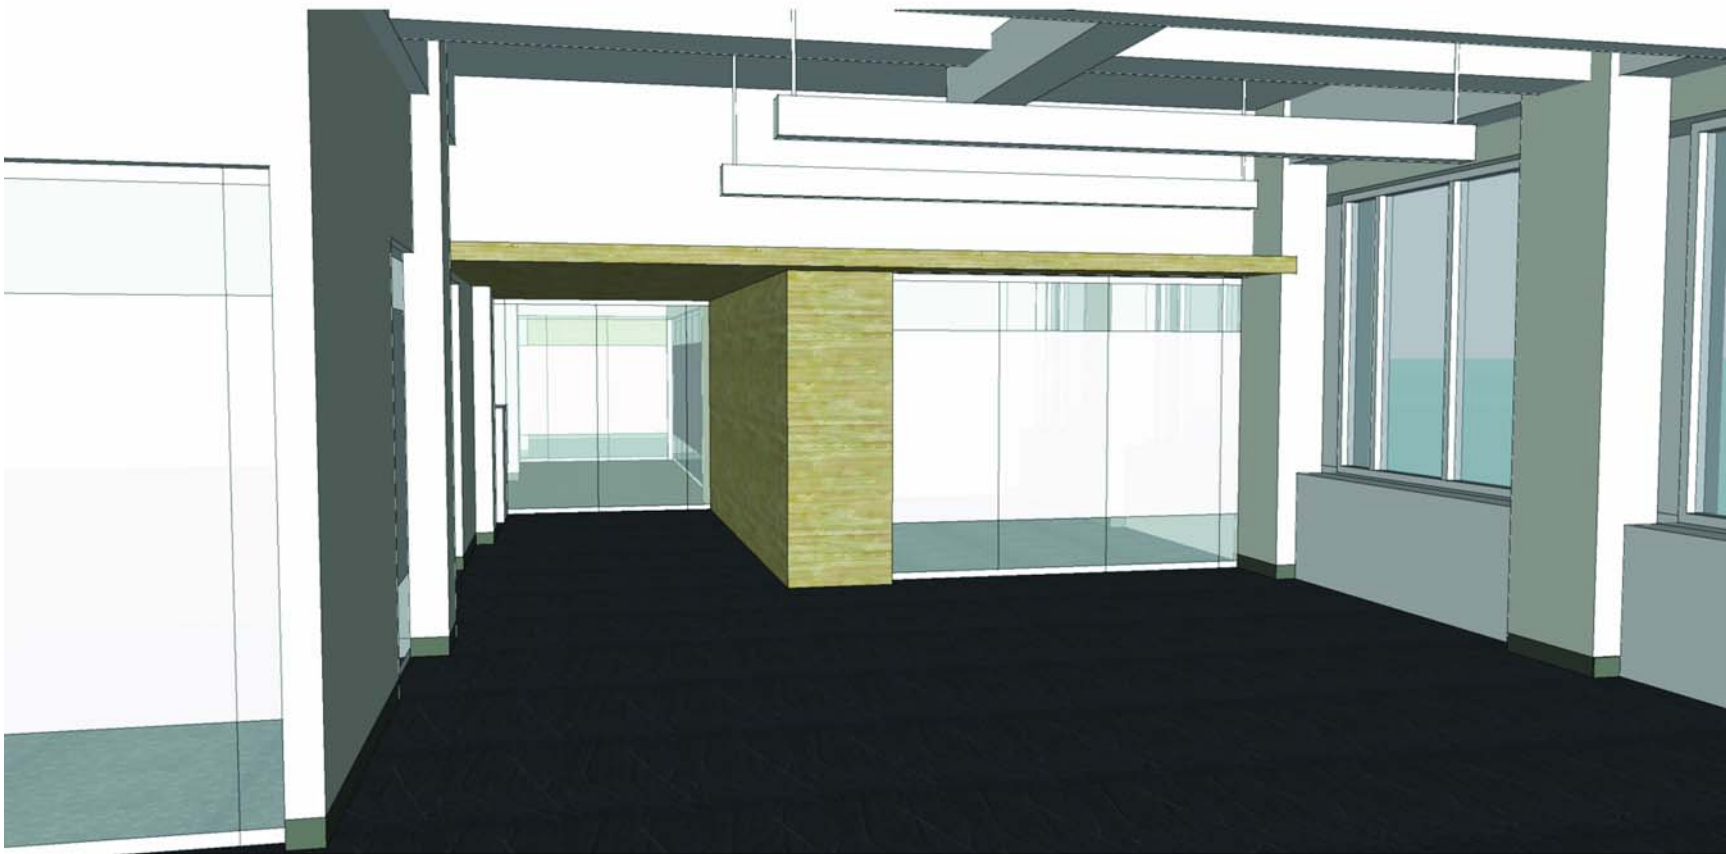

VIEW - OPEN OFFICE TOWARD RECEPTION




VIEW - OPEN OFFICE




VIEW - PUBLIC CORRIDOR



VIEW - COPY AREA AT STAFF ENTRY

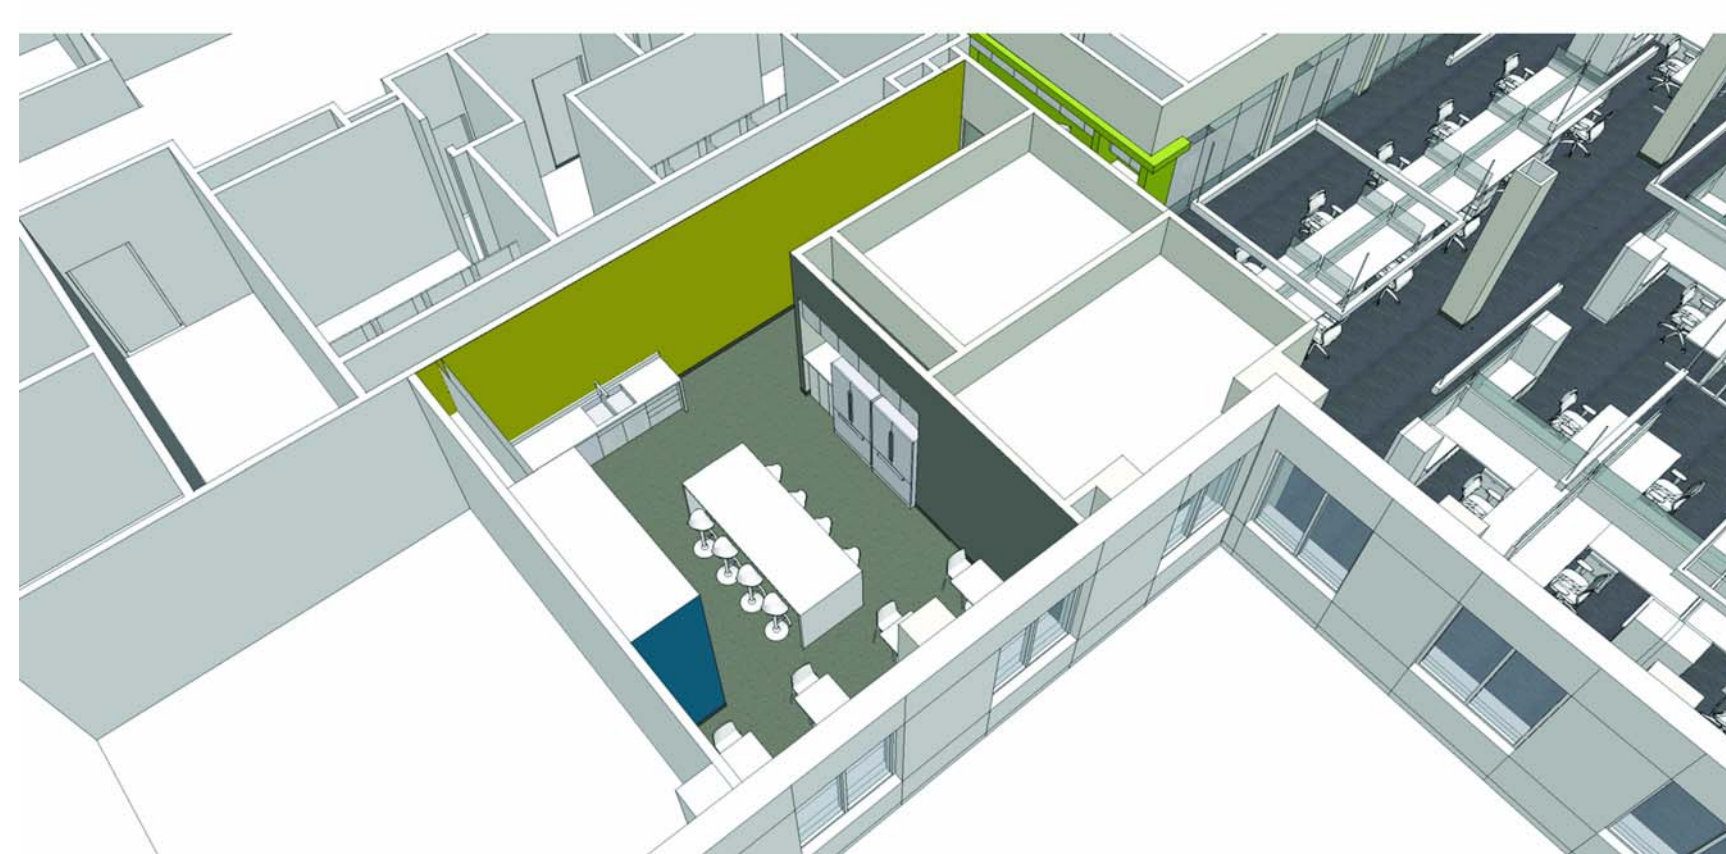

VIEW - BREAKROOM BIRDSEYE TO NE

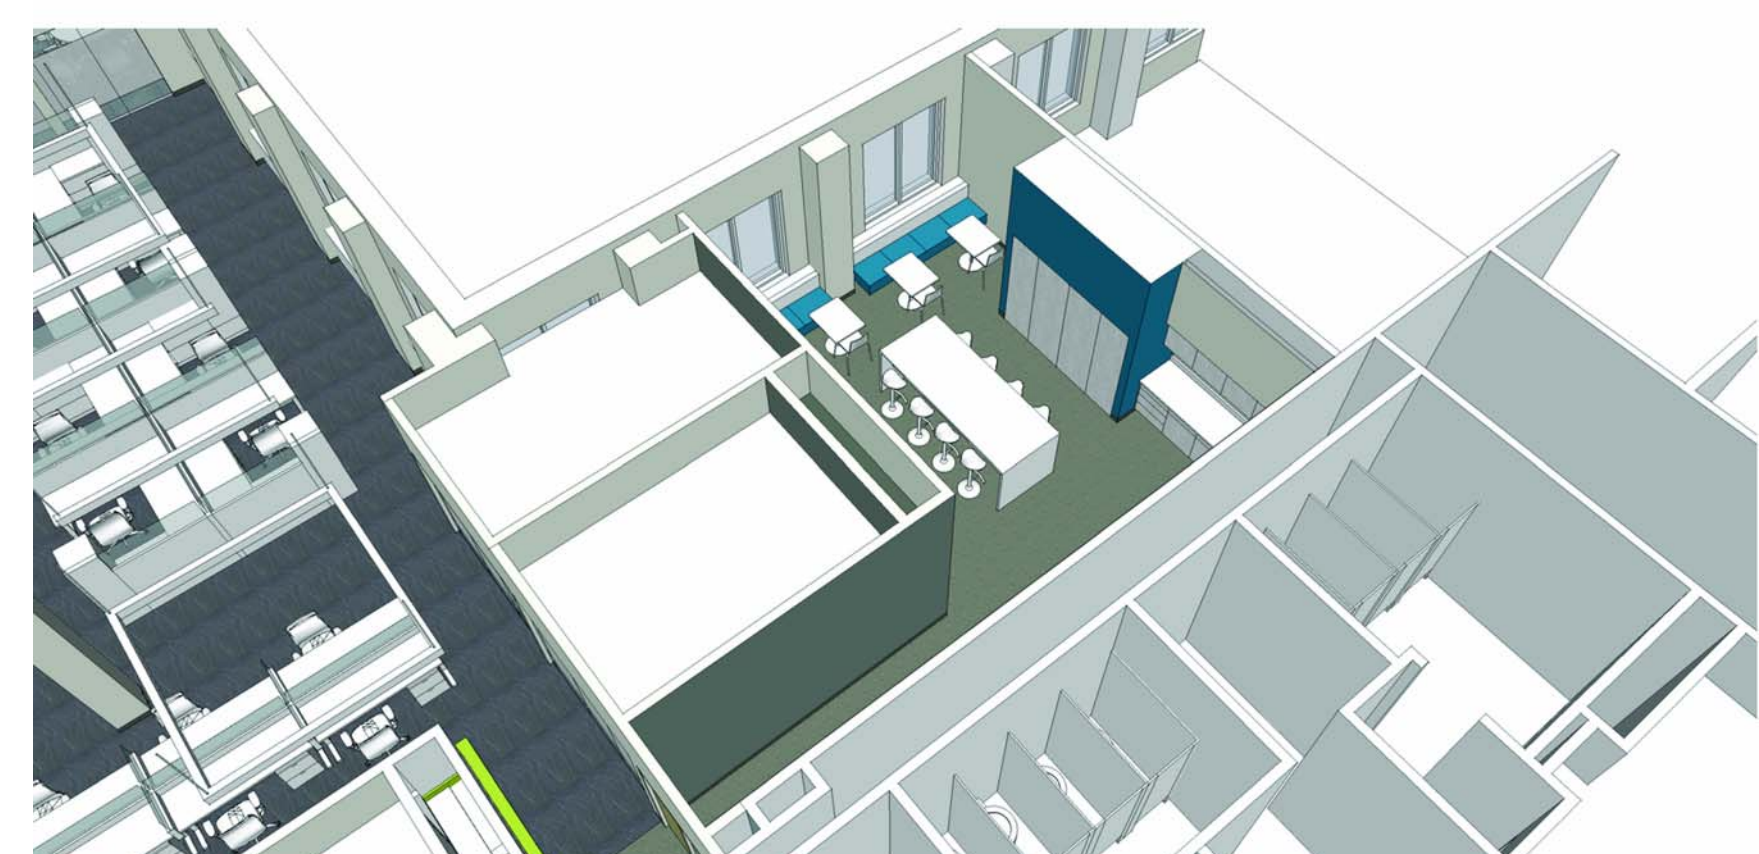

VIEW - BREAKROOM BIRDSEYE TO SW



T 414.220.9640
F 414.220.9595
P.O. Box 510663
Milwaukee, WI 53203

CONSULTANTS:

NOT FOR CONSTRUCTION
THESE DRAWINGS ARE RELEASED FOR DESIGN DEVELOPMENT PURPOSES ONLY. THEY ARE NOT TO BE USED FOR REGULATORY APPROVAL, PERMIT, OR CONSTRUCTION PURPOSES.

PUBLIC HEALTH MADISON & DANE COUNTY - OFFICE REMODEL
210 Martin Luther King Jr Blvd, Room 507
Madison, WI 53703

SHEET TITLE
INTERIOR VIEWS

REVISIONS:

SCALE	VARIABLES
PROJECT NUMBER	170803
SET TYPE	DD
DATE ISSUED	02/16/2018
SHEET NUMBER	A902