



PERENNIAL PLANTING



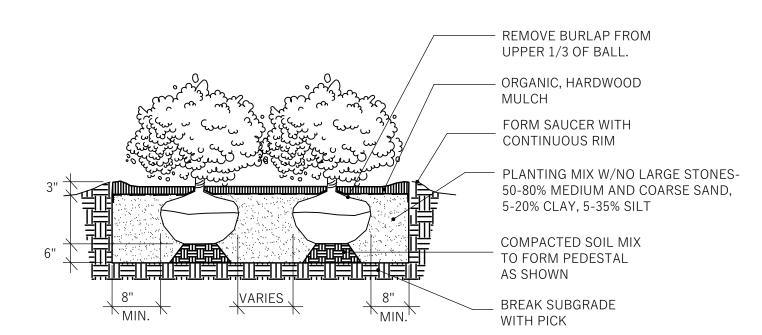

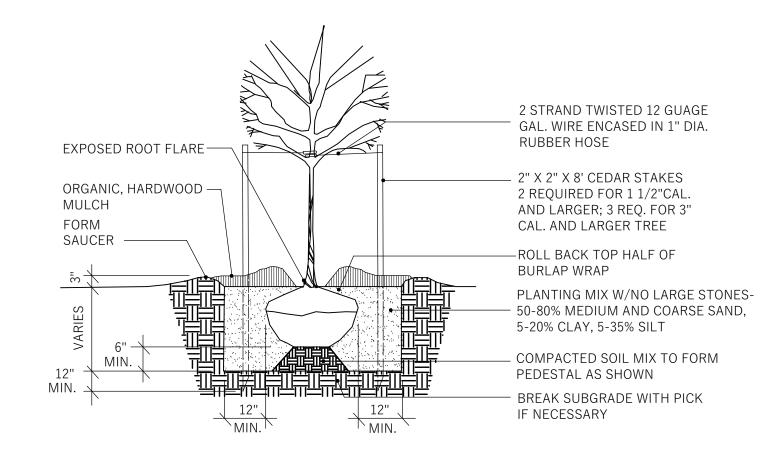





APARTMENTS

ROV

M


Project Status

© SKETCHWORKS ARCHITECTURE 2023

23001-01

PROJ. #:

LANDSCAPE **PLAN**

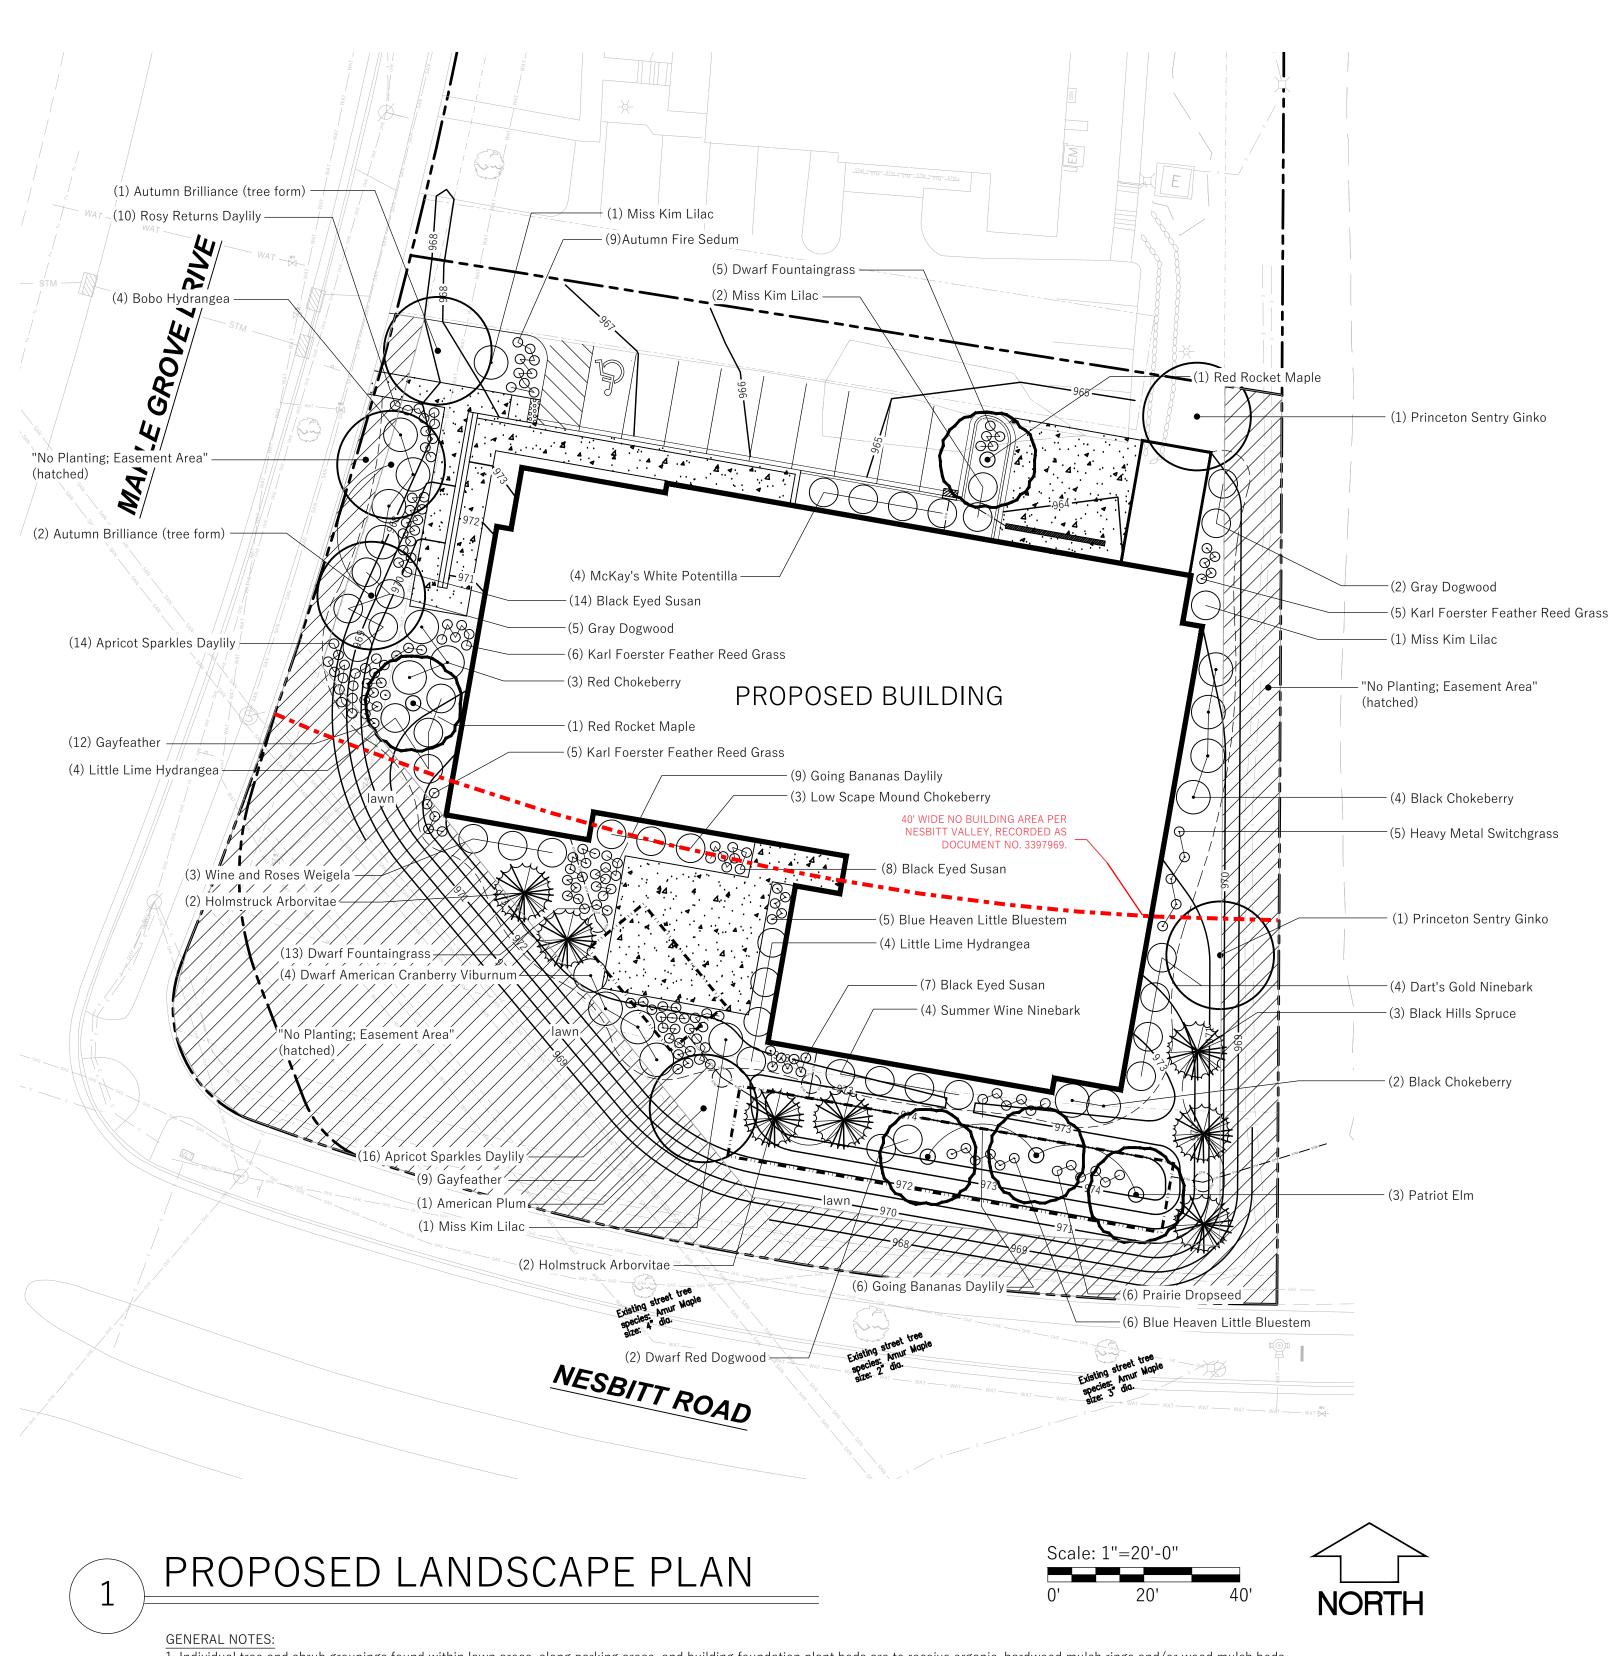



1. Individual tree and shrub groupings found within lawn areas, along parking areas, and building foundation plant beds are to receive organic, hardwood mulch rings and/or wood mulch beds consisting of a mixture of recycled brown dyed wood mulch spread to a 3" min. depth over a pre-emergent herbicide.

2. "Edging" to be professional grade polyethylene lawn edging available in 20' flat strips. Basis of Design: Valley View Black Diamond. Valley View Industries.

3. "Lawn" areas shall be finish graded and seeded at a rate of 4 lbs. per 1,000 sq. ft. Basis of Design: Madison Parks Lawn Seed Mix. EarthCarpet Corporation.

4. Contractor is responsible for repairing any and all damage to the adj. properties. Planted areas shall be replanted, damaged lawn areas shall be repaired with sod and adjacent curbs and

5. Maintenance, watering and warranty of plants to extend for 12 months after project completion/acceptance. Maintenance, watering and warranty period for seed to extend 60 days from project completion/acceptance of installation.

6. At least one week prior to street tree planting, Contractor shall contact Jeff Heinecke with City Forestry at (608) 444-2673 or (608) 266-4816 to schedule inspection, approve nursery tree stock, determine final planting location, and review planting specifications with the landscaper. Tree planting specifications can be found in section 209 of City of Madison Standard Specifications for Public Works Construction (website: https://www.cityofmadison.com/business/pw/specs.cfm).

PRELIMINARY