



City of Madison

Amended PD(SIP) and Conditional Use

Location

5817 Halley Way

Applicant

Scott Frank, Oak Park Place
Bradley Servin, Architectural Design Consultants, Inc.

Request

Construct five-story, 97-unit multi-family dwelling with outdoor recreation (pickleball court)


Public Hearing Dates

Plan Commission


May 11, 2026

Common Council

May 19, 2026

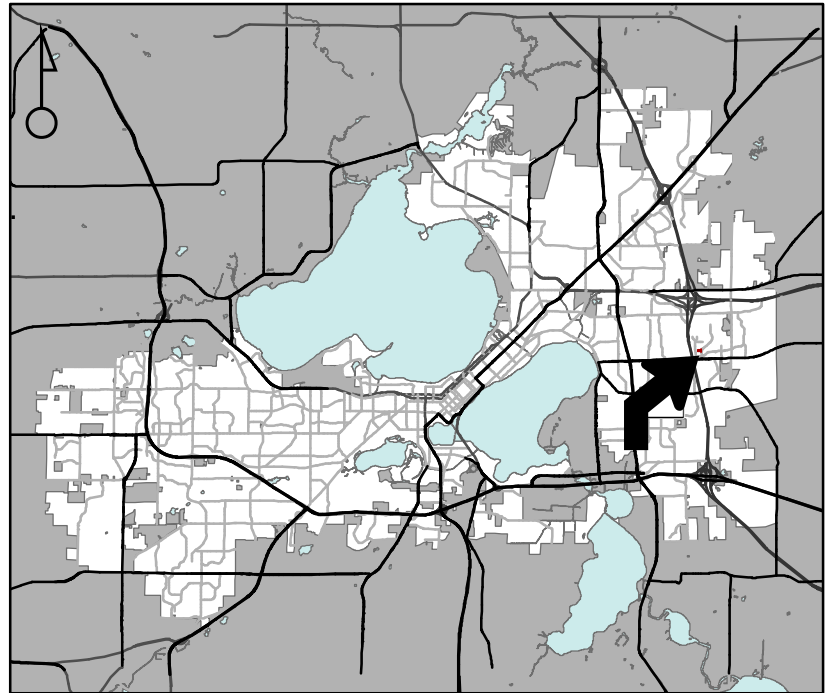

For Questions Contact: Chris Wells at: 261-9135 or cwells@cityofmadison.com or City Planning at 266-4635

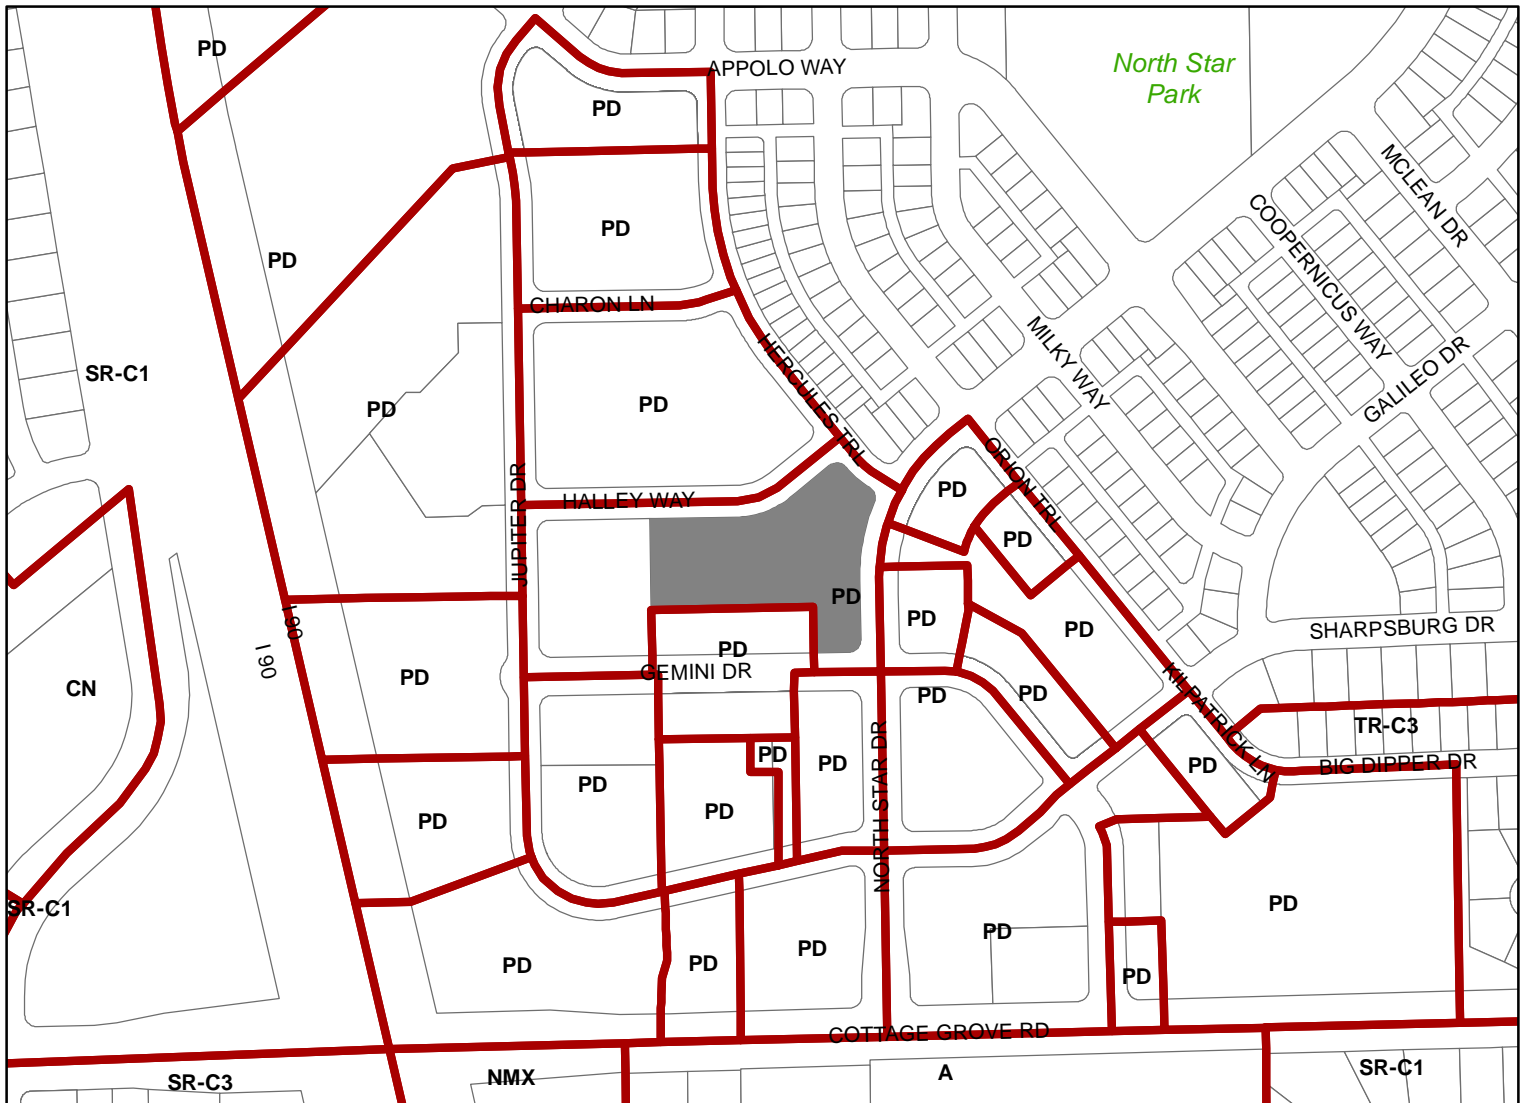

Scale : 1" = 400'

City of Madison, Planning Division : JC : Date : 3-31-26

