

Galaxy Park Master Plan

132 Milky Way

City of Madison Parks Division
Madison, WI



play
**MADISON
PARKS**

Board of Park Commissioners
June 13, 2018

Prepared by the City of Madison Parks Division
Eric Knepp, Parks Superintendent
Kay Rutledge, Assistant Parks Superintendent

Master Plan Staff Team
Kate Kane, Landscape Architect


City of Madison Board of Park Commissioners
Samba Baldeh
Maurice S. Cheeks
Emily R. Gnam
Moirra Harrington
Madelyn D. Leopold
Nancy T. Ragland
Venus D. Washington

Table of Contents

Introduction	p. 1
History	p. 1
Existing Conditions	p. 2
Master Plan	p. 3
Exhibits	p. 6
Exhibit 1: Adjacent Park Map	
Exhibit 2: North Addition to Grandview Commons Final Plat	
Exhibit 3: Sprecher Neighborhood Development Plan Proposed Land Use Plan	
Exhibit 4: Topography Map of Galaxy Park	
Exhibit 5: Slope Analysis of Galaxy Park	
Exhibit 6: Survey of Galaxy Park	
Exhibit 7: Community Survey Results	
Exhibit 8: Public Input Meeting Presentations	
Exhibit 9: Galaxy Park Master Plan	

INTRODUCTION

Galaxy Park is a 3.47 acre mini park located on the far east side of Madison at 132 Milky Way. The service area for the park is ½ mile. The nearest developed parks to this location are Kennedy, McClellan and North Star Parks to the south and Reston Heights and Dominion Parks across Sprecher Road to the east, and Honeysuckle and Town Center Parks to the north. All of these fall within a 1-mile radius from Galaxy Park. Heritage Prairie Conservation Park also falls within the 1-mile radius to the south of Galaxy Park. See Adjacent Park Map (Exhibit 1).

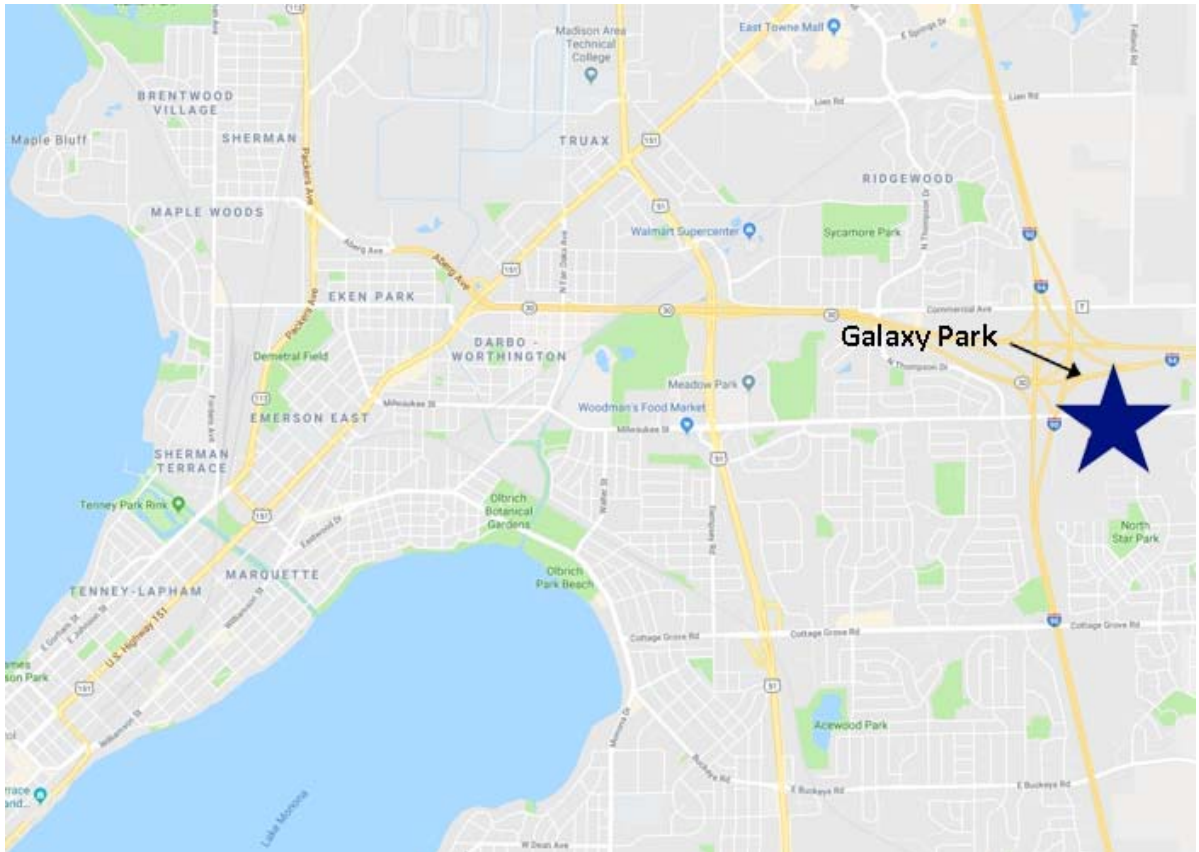

HISTORY

This property was dedicated as public parkland in Outlot 46 of the North Addition to Grandview Commons in 2014 (see Exhibit 2). At the time of dedication, the park was given an interim name of Camar Park. During the master planning process, the name Galaxy Park was selected by the neighborhood. Galaxy Park and the surrounding



neighborhood are part of the [Sprecher Neighborhood Development Plan](#) (see Exhibit 3). The neighborhood plan shows the park expanding to the west, so discussions with neighborhood during the master planning process included the opportunity to place amenities beyond what would normally be included in a mini park.

EXISTING CONDITIONS

The existing property consists of 3.47 acres of mostly sloped, previously disturbed topography. The northern most section is predominately flat, with steep slopes along the southern property edge line as shown on the Topography Map (see Exhibit 4).



Photo: View of Galaxy Park along Jackson Quarry Lane

Several areas within the park feature slopes greater than 10% as shown in the Slope Analysis Map (see Exhibit 5). These areas are primarily located along the central section of the park from south to north but taper down to slopes under 5% along the northernmost edge that abuts Jackson Quarry Lane.

Existing trees were identified on the survey (Exhibit 6) by City of Madison Parks to identify size and species existing on the property. The survey identified trees along the western edge of the property which are predominately immature low-quality hardwoods including box elders, hackberry and elm. A large number of trees border the park at the south, but are outside of the fenced property line and are identified on the survey as treeline-only. Though the species are primarily considered invasive, the neighborhood does value the screening that trees in this area of the park are able to provide from the less-desirable views into the Homburg Quarry site to the immediate west.



MASTER PLAN

The master plan process included two public input meetings and a community survey, which is consistent with the adopted [Park Master Plan Policy](#).

Public Input Process

The first public input meeting was held on December 4, 2017. The public input meeting provided background and context on the site and asked for neighborhood input on the proposed park and potential amenities. At the first public meeting, participants assisted in developing concepts for the park. Additionally, an online survey was provided with hard copies mailed to approximately 1,150 addresses of residents within ¼ mile of the park. The survey gauged the desire for specific amenities that are typically found within neighborhood parks while also identifying seasonal usage patterns and demographic information. The results of the survey are shown in Exhibit 7. Two master plan design concepts were provided for the community to review and provide comments. The master plan proposed for Galaxy Park was the option that was selected by the majority of the public input meeting participants. The presentations provided at the public input meetings are included in Exhibit 8.

Proposed Park Amenities

The proposed park master plan (see Exhibit 9) took into consideration the site's topography, existing vegetation, public input obtained during the meetings and received by Parks staff, and the community survey. The top amenities identified through the master planning process included playground, shelter, a relatively level open space area and natural areas. The proposed amenities are consistent with the Park and Open Space Plan for amenities within a Neighborhood Park – which Galaxy Park is being planned as, in light of its proposed future expansion to the west under the neighborhood plan. The proposed amenities included in the master plan are:

Playground

A playground at the park was identified at the first and second meetings as well as within the survey as a strongly desired amenity at this location. Several of the meeting attendees were aware of the large unit count multifamily development plans for the lots across Jackson Quarry Lane and immediately to the north of the park and expressed interest in this amenity for the new residents.

Sun Shelter

An open-sided, reservable sun shelter with picnic tables is included in the proposed master plan. Shelters are standard neighborhood park amenities. A sun shelter was identified as a desired amenity through both the community survey and the public input meetings.

Paved Path

An accessible route of travel from the public sidewalk along Jackson Quarry Lane will be provided to the playground and shelter.

Open Area for Active / Passive Recreation

The area at the northwest corner of the park will be level graded (slopes 2-3% or less) for use as open space for pick-up ball games, picnicking, and other activities requiring level and flexible use open space.


Natural Areas

Since the majority of the property to the south features steep slopes, this portion of the park property is identified in the master plan as low-mow meadow.

Bluegrass dominated low mow meadows will be managed in accordance with the adopted [Land Management Plan](#). Managed meadows are mowed once or twice a year and are managed for invasive woody species. They are typically native and non-native grasses and forbs and provide pollinator habitat.

Privacy Screening / Sled Hill

A 7-8 foot height berm planted with assorted hardwoods and conifers along the western edge of the park will provide a sledding opportunity during the winter months and year-round screening from the quarry operation to the west of the park.


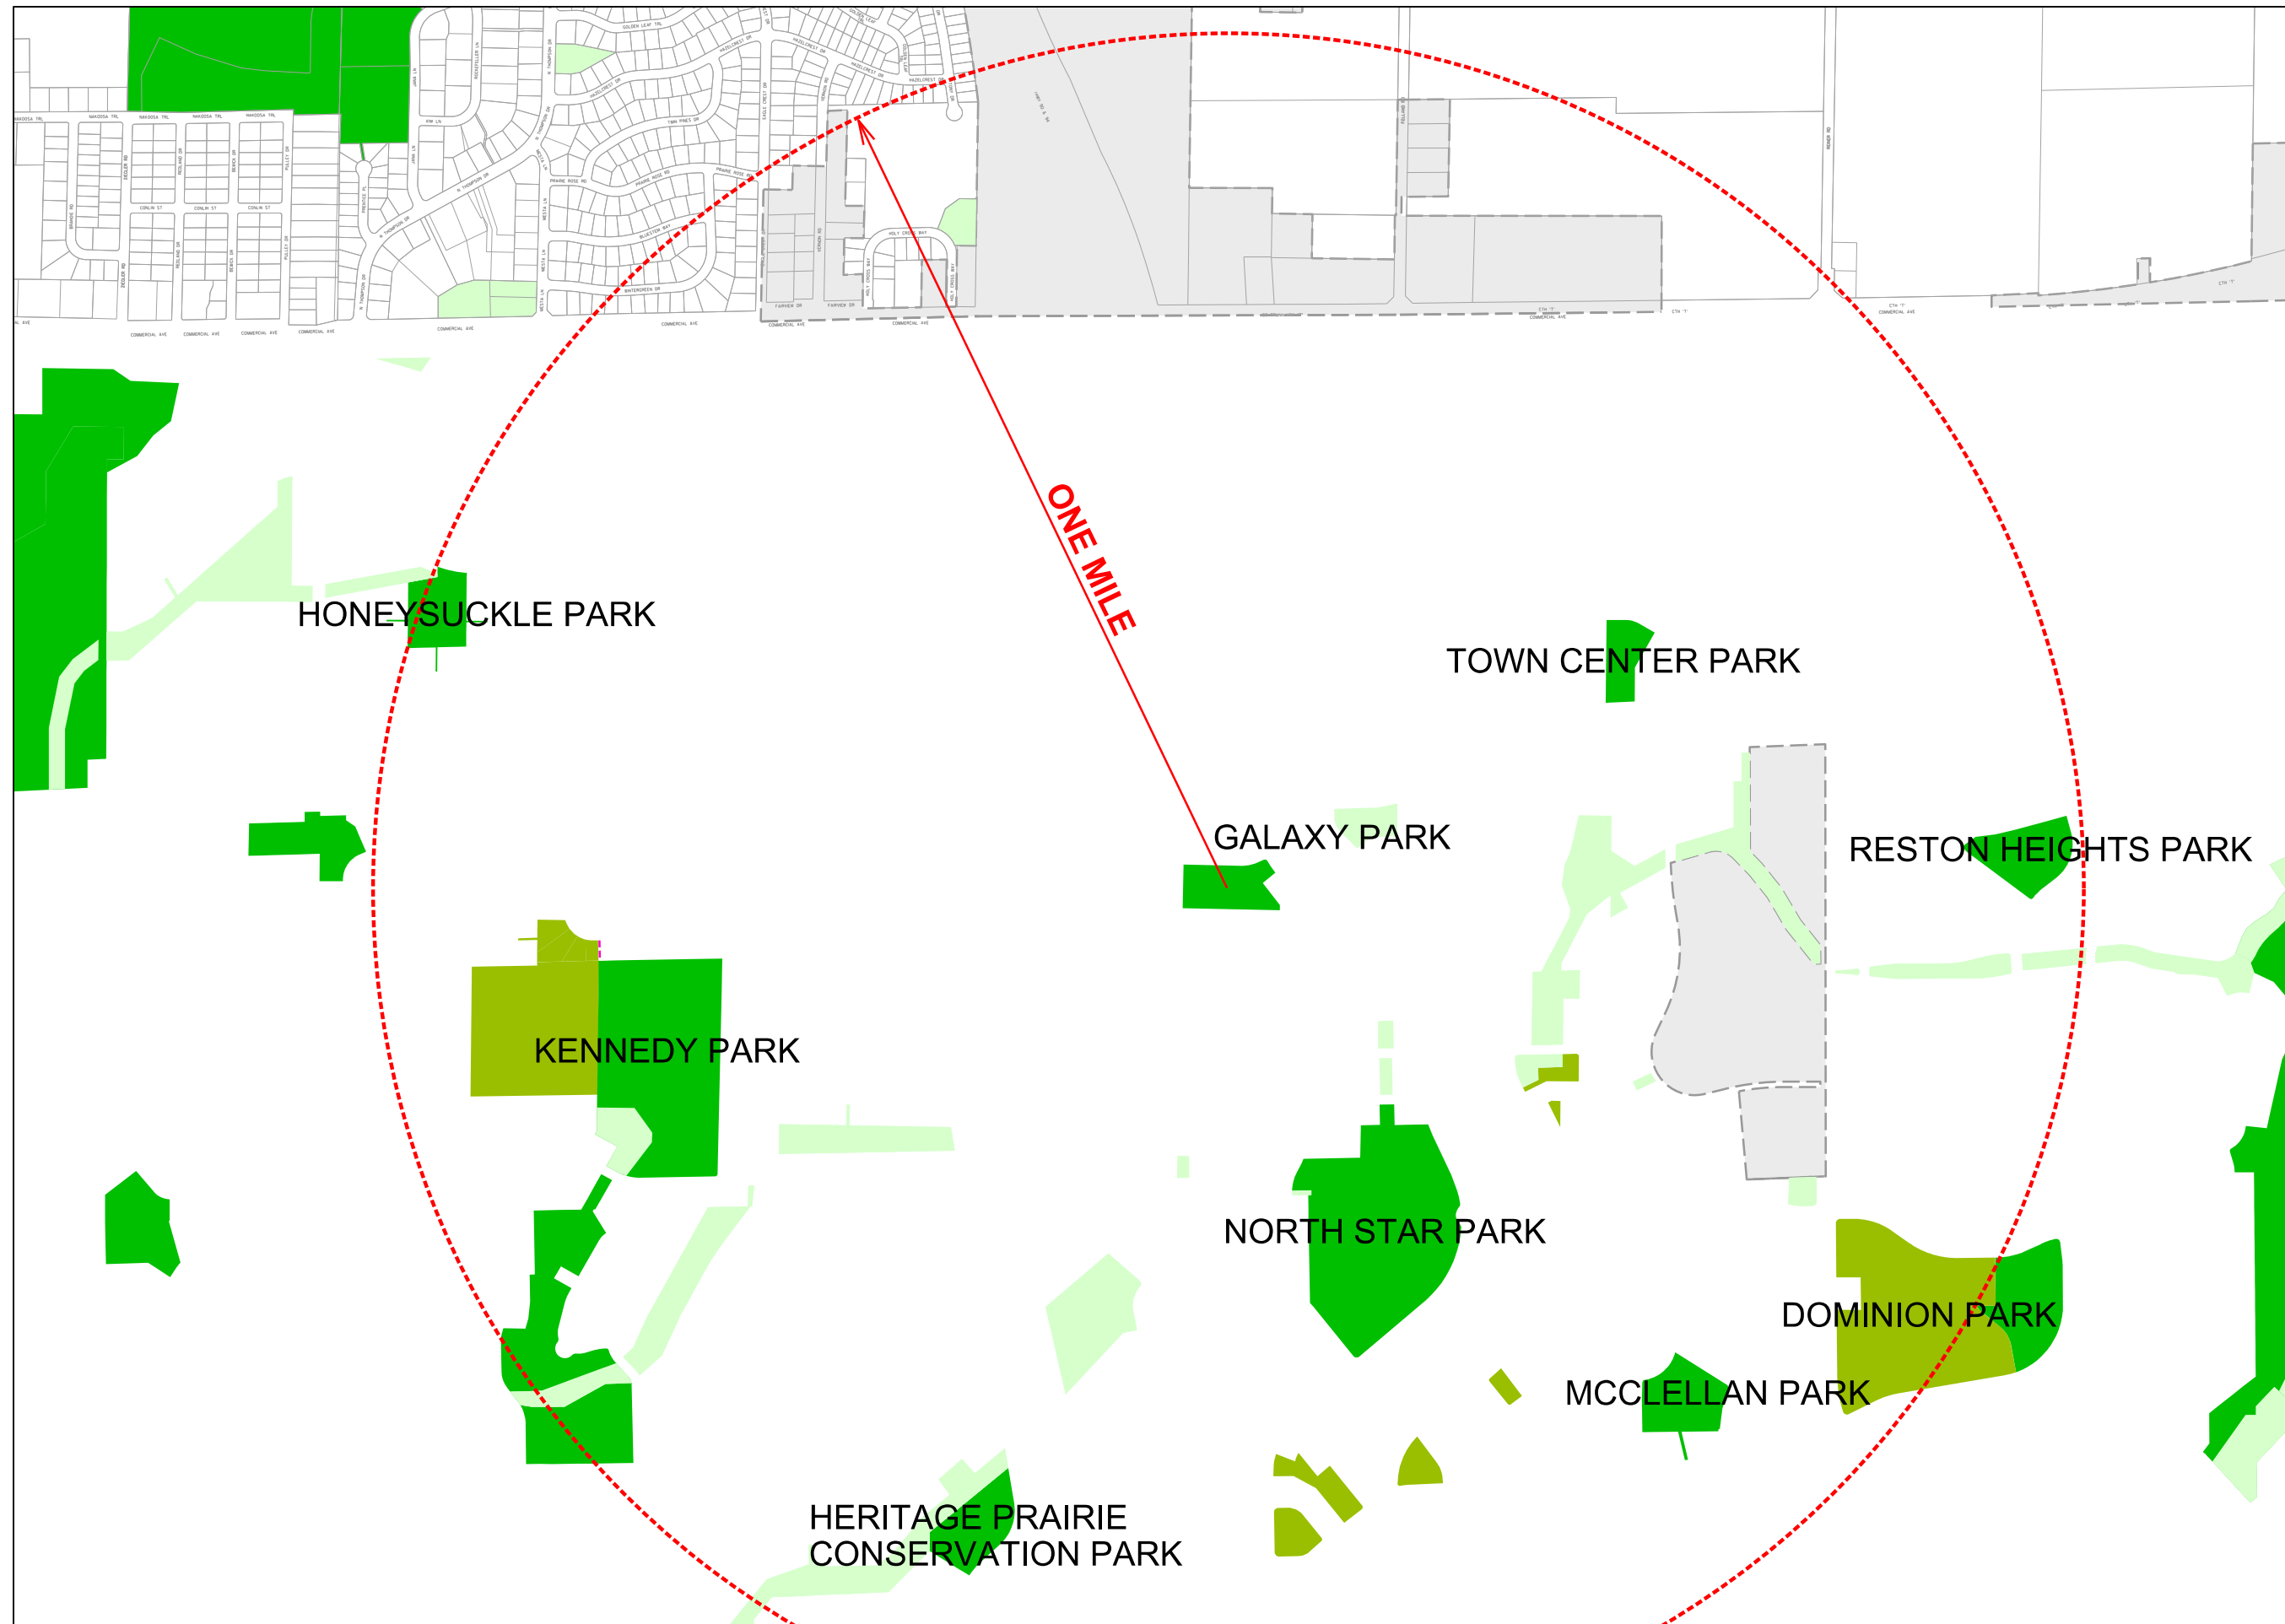


City of Madison
 Department of Public Works
PARKS DIVISION

City-County Building, Room 104
 210 Martin Luther King, Jr. Blvd.
 Madison, WI 53703



Graphical Scale

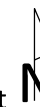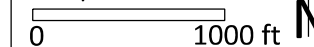

PROJECT:

*GALAXY PARK
 MASTER PLAN*

*GALAXY PARK
 132 MILKY WAY
 MADISON, WI 53718*

Although every effort has been made in preparing these plans and checking them for accuracy, the contractor and subcontractors must check all details and dimensions of their trade and be responsible for the same.

ITEM	DATE
Drawn by: KK	6-6-2018
Approved by:	xx-xx-xxxx

SHEET TITLE:

*ADJACENT
 PARKS MAP*

SHEET NUMBER:

NORTH ADDITION TO GRANDVIEW COMMONS

Document # 5078598

There are no objections to this plat with respect to Secs. 236.15, 236.16, 236.20 and 236.21(1) and (2), Wis. Stats. as provided by s. 236.12, Wis. Stats.

Certified June 18th, 2014

Brett J. Stoerger
Department of Administration

A REPLY OF LOTS 33-40, 57-61 AND 155-156 GRANDVIEW COMMONS, RECORDED IN VOLUME 58-005A OF PLATS ON PAGES 19-33 AS DOCUMENT NUMBER 3583911, DANE COUNTY REGISTRY, LOT 1, CERTIFIED SURVEY MAP NO. 10460, RECORDED IN VOLUME 61 OF CERTIFIED SURVEY MAPS ON PAGES 346-348 AS DOCUMENT NUMBER 3512375, DANE COUNTY REGISTRY AND A PARCEL OF LAND ALL LOCATED IN THE NE1/4 AND THE SE1/4 OF THE SW1/4 AND IN THE SW1/4 OF THE SE1/4 OF SECTION 2, T7N, R10E, CITY OF MADISON, DANE COUNTY, WISCONSIN

EXHIBIT 2: North Addition to Grandview Commons Final Plat

LEGEND AND NOTES

- Found 3/4" Iron Rebar
- ▲ Found PK Nail
- Placed 1-1/4" x 18" iron rebar stake, weighing 4.30 lbs/ft. All other lot and outlier corners are marked with 3/4"x 18" iron rebar stakes, weighing 1.50 lbs/ft.
- 5' Public utility easement (5' wide unless otherwise dimensioned). Utility easements as herein set forth are for the use of PUBLIC BODIES and PRIVATE PUBLIC UTILITIES having the right to serve the area.
- () Recorded as information

1. All lots within this plat are subject to public easements for drainage purposes which shall be a minimum of 5-feet in width measured from the property line to the interior of each lot except that the easements shall be 12-feet on the perimeter of the plat. For purposes of two (2) or more lots combined for a single development site, or where two (2) or more lots have a shared driveway agreement, the public easement for drainage purposes shall be a minimum of five (5) feet in width and shall be measured only from the exterior property lines of the combined lots that create a single development site, or have a shared driveway agreement, except that the easement shall be twelve (12) feet in width along the perimeter of the plat. Easements shall not be required on property lines shared with greenways or public streets. No buildings, driveways, or retaining walls shall be placed in any easement for drainage purposes. Fences may be placed in the easement only if they do not impede the anticipated flow of water.

The intra-block drainage easements shall be graded with the construction of each principle structure in accordance with the approved storm water drainage plan on file with the City Engineer and the Zoning Administrator, as amended in accordance with the Madison General Ordinances.

Note: in the event of a City of Madison Plan Commission and/or Common Council approved re-division of a previously subdivided property, the underlying public easements for drainage purposes are released and replaced by those required and created by the current approved subdivision.

2. Notice is hereby given that as of the date of plat recording there is an active quarry operation on certain lands in close proximity to the subdivision, and that the foregoing quarry operation may have an effect on the use, enjoyment and market value of Lots in the subdivision, and in particular, those Lots located in close proximity to the quarry operation. Each buyer should familiarize themselves with the location of their Lot and its proximity to the quarry operation. Let it be further disclosed that there are periods of blasting and vibration. Depending on the nature of the prevailing winds, dust may be present. At closing, the deed for each will include an attachment evidencing Owners waiver of objection. By acceptance of a deed to a Lot, Owners accept such and waive any objections.

3. The owners and occupants of the lots in this subdivision acknowledge the presence of high levels of noise and vibration resulting from the nearby interstate highway corridor and shall hold harmless from damages the Wisconsin Department of Transportation and any municipality in whose jurisdiction these lots are located from any impacts on the use, enjoyment or value of these properties resulting from existing or future highway traffic volumes.

4. Lots 916-947 have been platted with additional lot depth to provide a buffer adjacent to the existing quarry located west of said lots. No principle structure or accessory buildings or structures (pools, gazebos, etc.) shall be permitted between the lot line adjacent to the quarry and the rear setback line. Said building line is located 85 feet from the front lot line of said lots.


5. Lots/buildings within this subdivision are subject to impact fees that are due and payable at the time building permit(s) are issued.

- 6. Outlot 39 is dedicated to the public for alley purposes
- 7. Outlots 40, 45, and 47 are dedicated to the public for stormwater management purposes.
- 8. Outlots 41 and 42 are dedicated to the public for stormwater management and bike path purposes.
- 9. Outlots 43 and 46 are dedicated to the public for park purposes.
- 10. Outlot 48 is reserved for future development.
- 11. Lot 760 shall not exceed 100 dwelling units.
- 12. Lots 761-768 shall have no vehicular access to Milwaukee Street.


13. Notes on Grandview Commons Plat:
 - All buildings and outdoor recreation area shall comply with MGD Sec. 16.23(3)(d) - Highway Noise Land Use Provisions policies and ordinance.
 - Subsoil information indicates that basements of structures with the plat may encounter bedrock. The sub-surface conditions report, dated November 11, 2011 is on file with the City Engineer.
 - Upon review and approval of each conditional use proposal for multi-family lots, provisions for off-street parking are expected to exceed the minimum R4 requirements of the zoning ordinance.
 - As of the date of plat recording there is an active quarry operation on the lands located to the north and west of this plat.

14. This plat is subject to the following recorded instruments:
 - Declaration of Conditions and Covenants and Restrictions recorded as Doc. No. 4704670.
 - Declaration of Conditions, Covenants recorded as Doc. Nos. 3867658 and 3867659.
 - Declaration of Conditions, Covenants and Restrictions recorded as Doc. Nos. 3632743 and modified as Doc. No. 4229343.
 - Declaration of Conditions, Covenants and Restrictions recorded as Doc. No. 3615505 and amended by Doc. Nos. 3678368, 3755204, 3792373, 3872555, 4546051 and 4897648.
 - Planned Unit Development (PUD and SIP) recorded as Doc. No. 3589157 and amended as Doc. Nos. 3624540, 3638933, 3693378 and 4261331.
 - Memorandum of Purchase Agreements recorded as Doc. Nos. 4639542 and 4639543.
 - License recorded as Doc. No. 4247477.
 - License recorded as Doc. No. 4469670.
 - Public Utility Easements in Doc. No. 3913261 partially released by Doc. Nos. 5076259, 5076260, 5076261 and 5076899.
 - Public Drainage Easements in Doc. No. 3963053 partially released by Doc. Nos. 5076898.

15. Distances shown along curves are chord lengths.

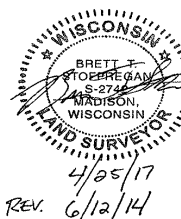

STREET


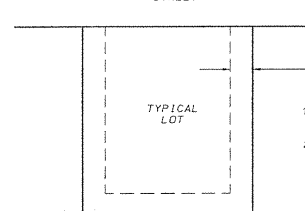


5' EASEMENT


1. Easement is 12 feet on perimeter of the plat.
2. Easements are not required on lines that shared with streets or greenways.

NON-EXCLUSIVE DRAINAGE EASEMENT DETAIL

Not to Scale - See note 1 above

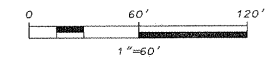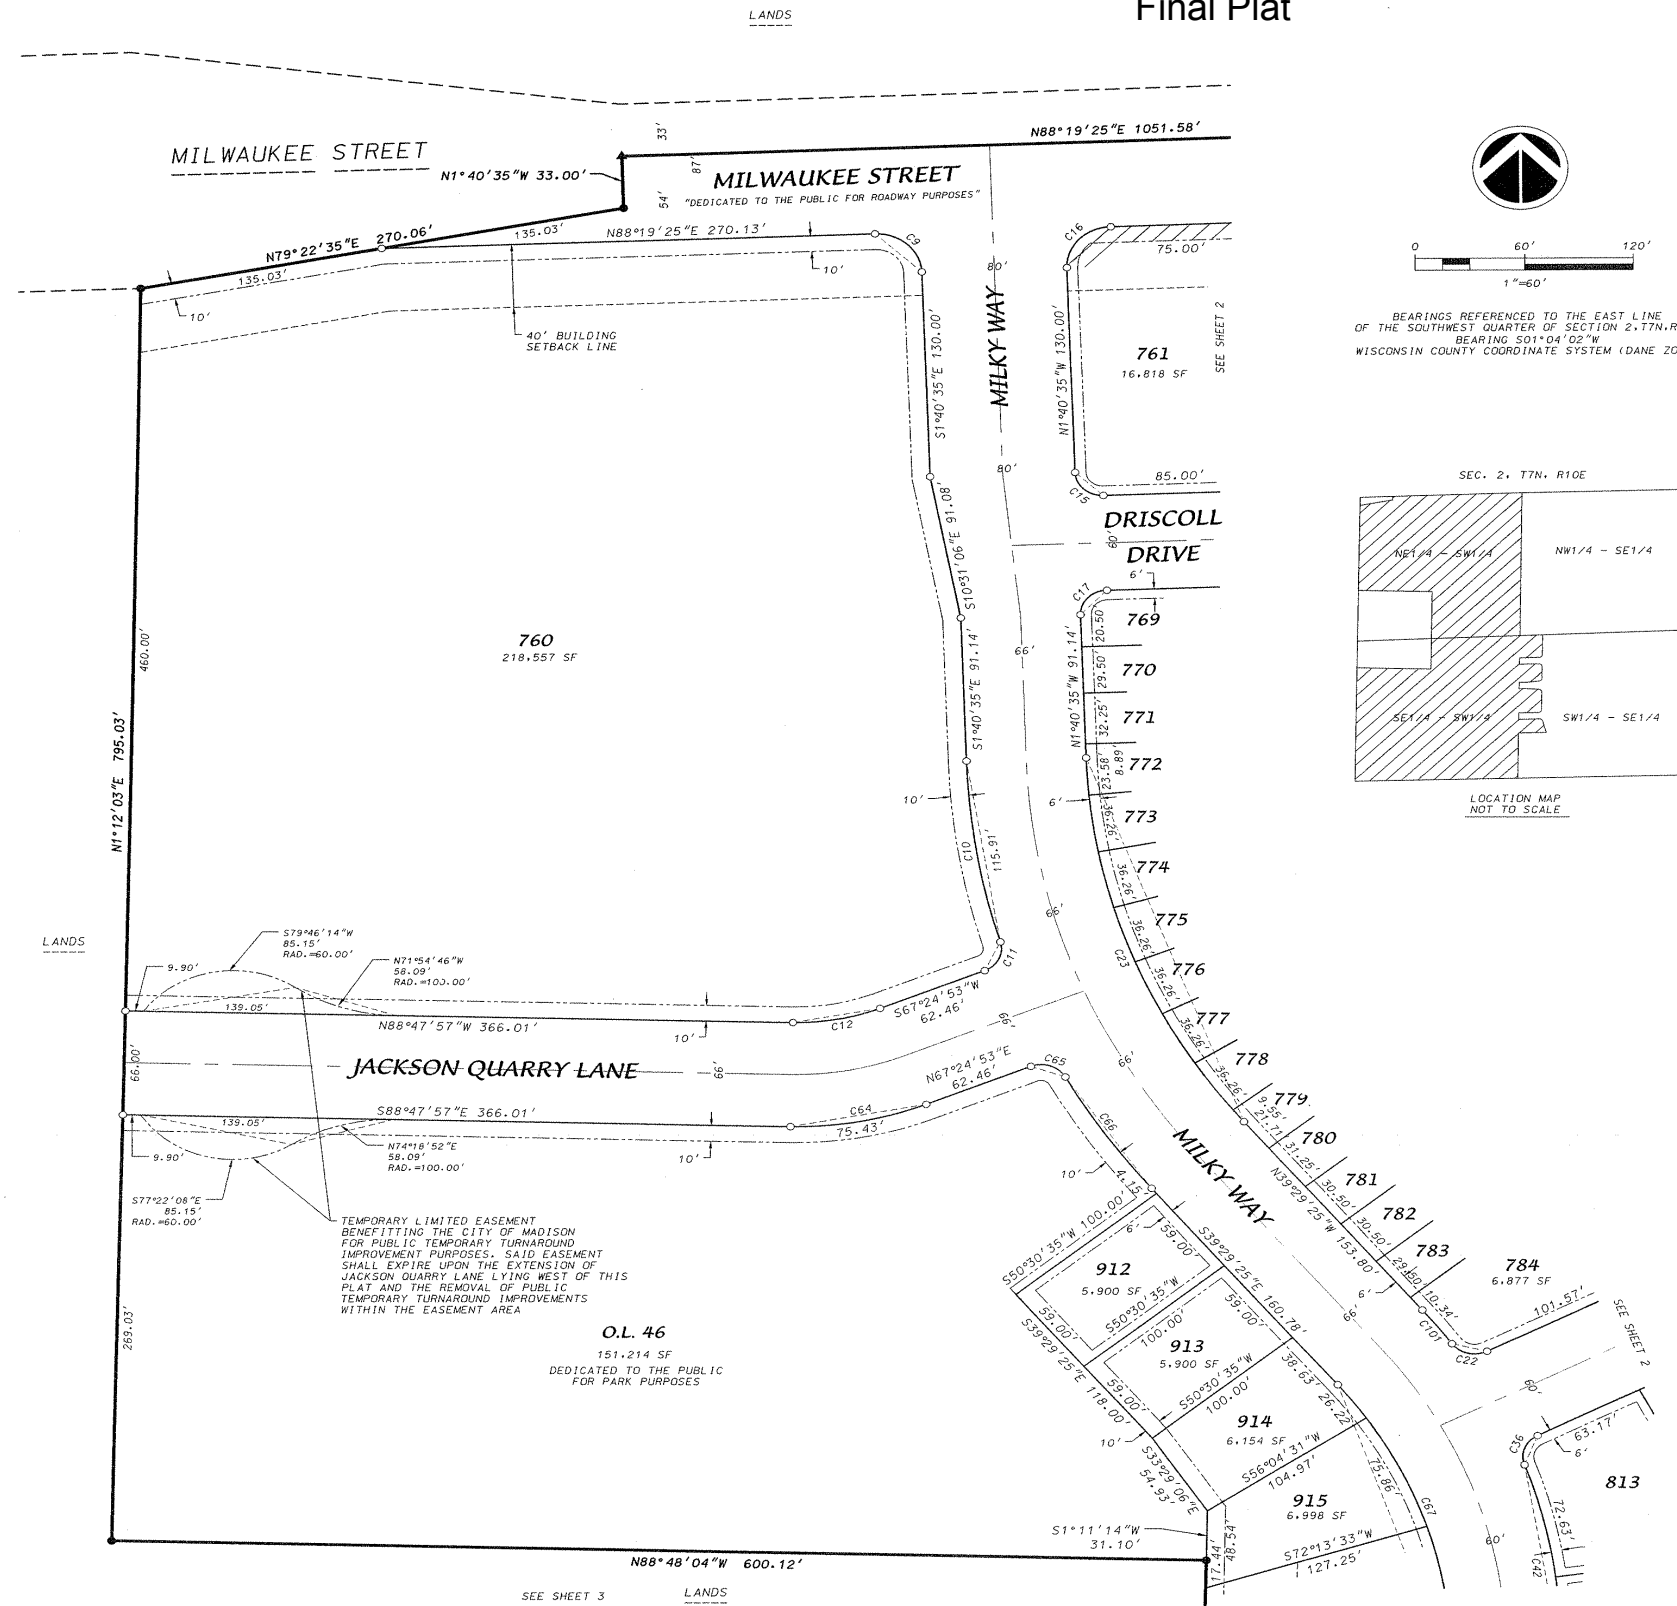

BEARINGS REFERENCED TO THE EAST LINE OF THE SOUTHWEST QUARTER OF SECTION 2, T7N, R10E BEARING S01°04'02"W WISCONSIN COUNTY COORDINATE SYSTEM (DANE ZONE)

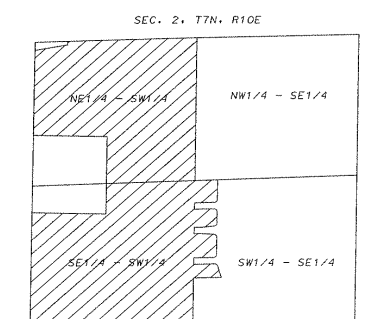

LOCATION MAP NOT TO SCALE

EXHIBIT 3: Sprecher Neighborhood Development Plan


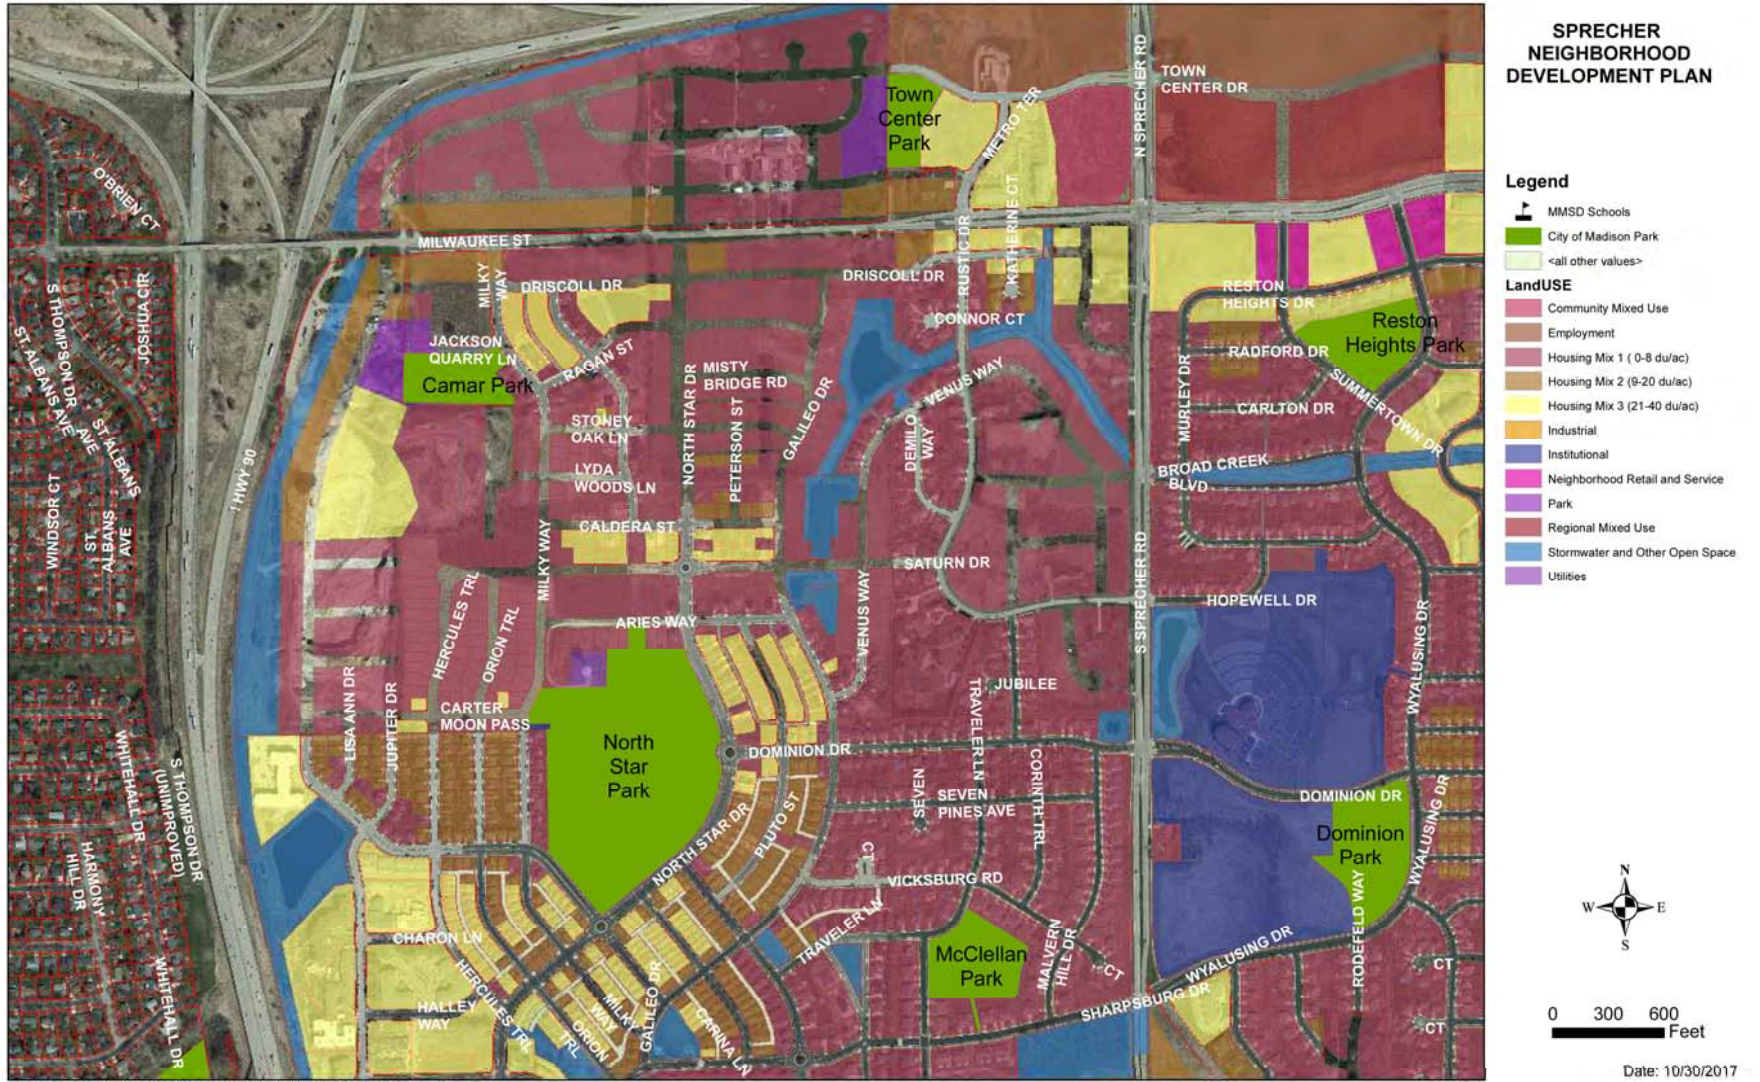







EXHIBIT 4: Topography Map

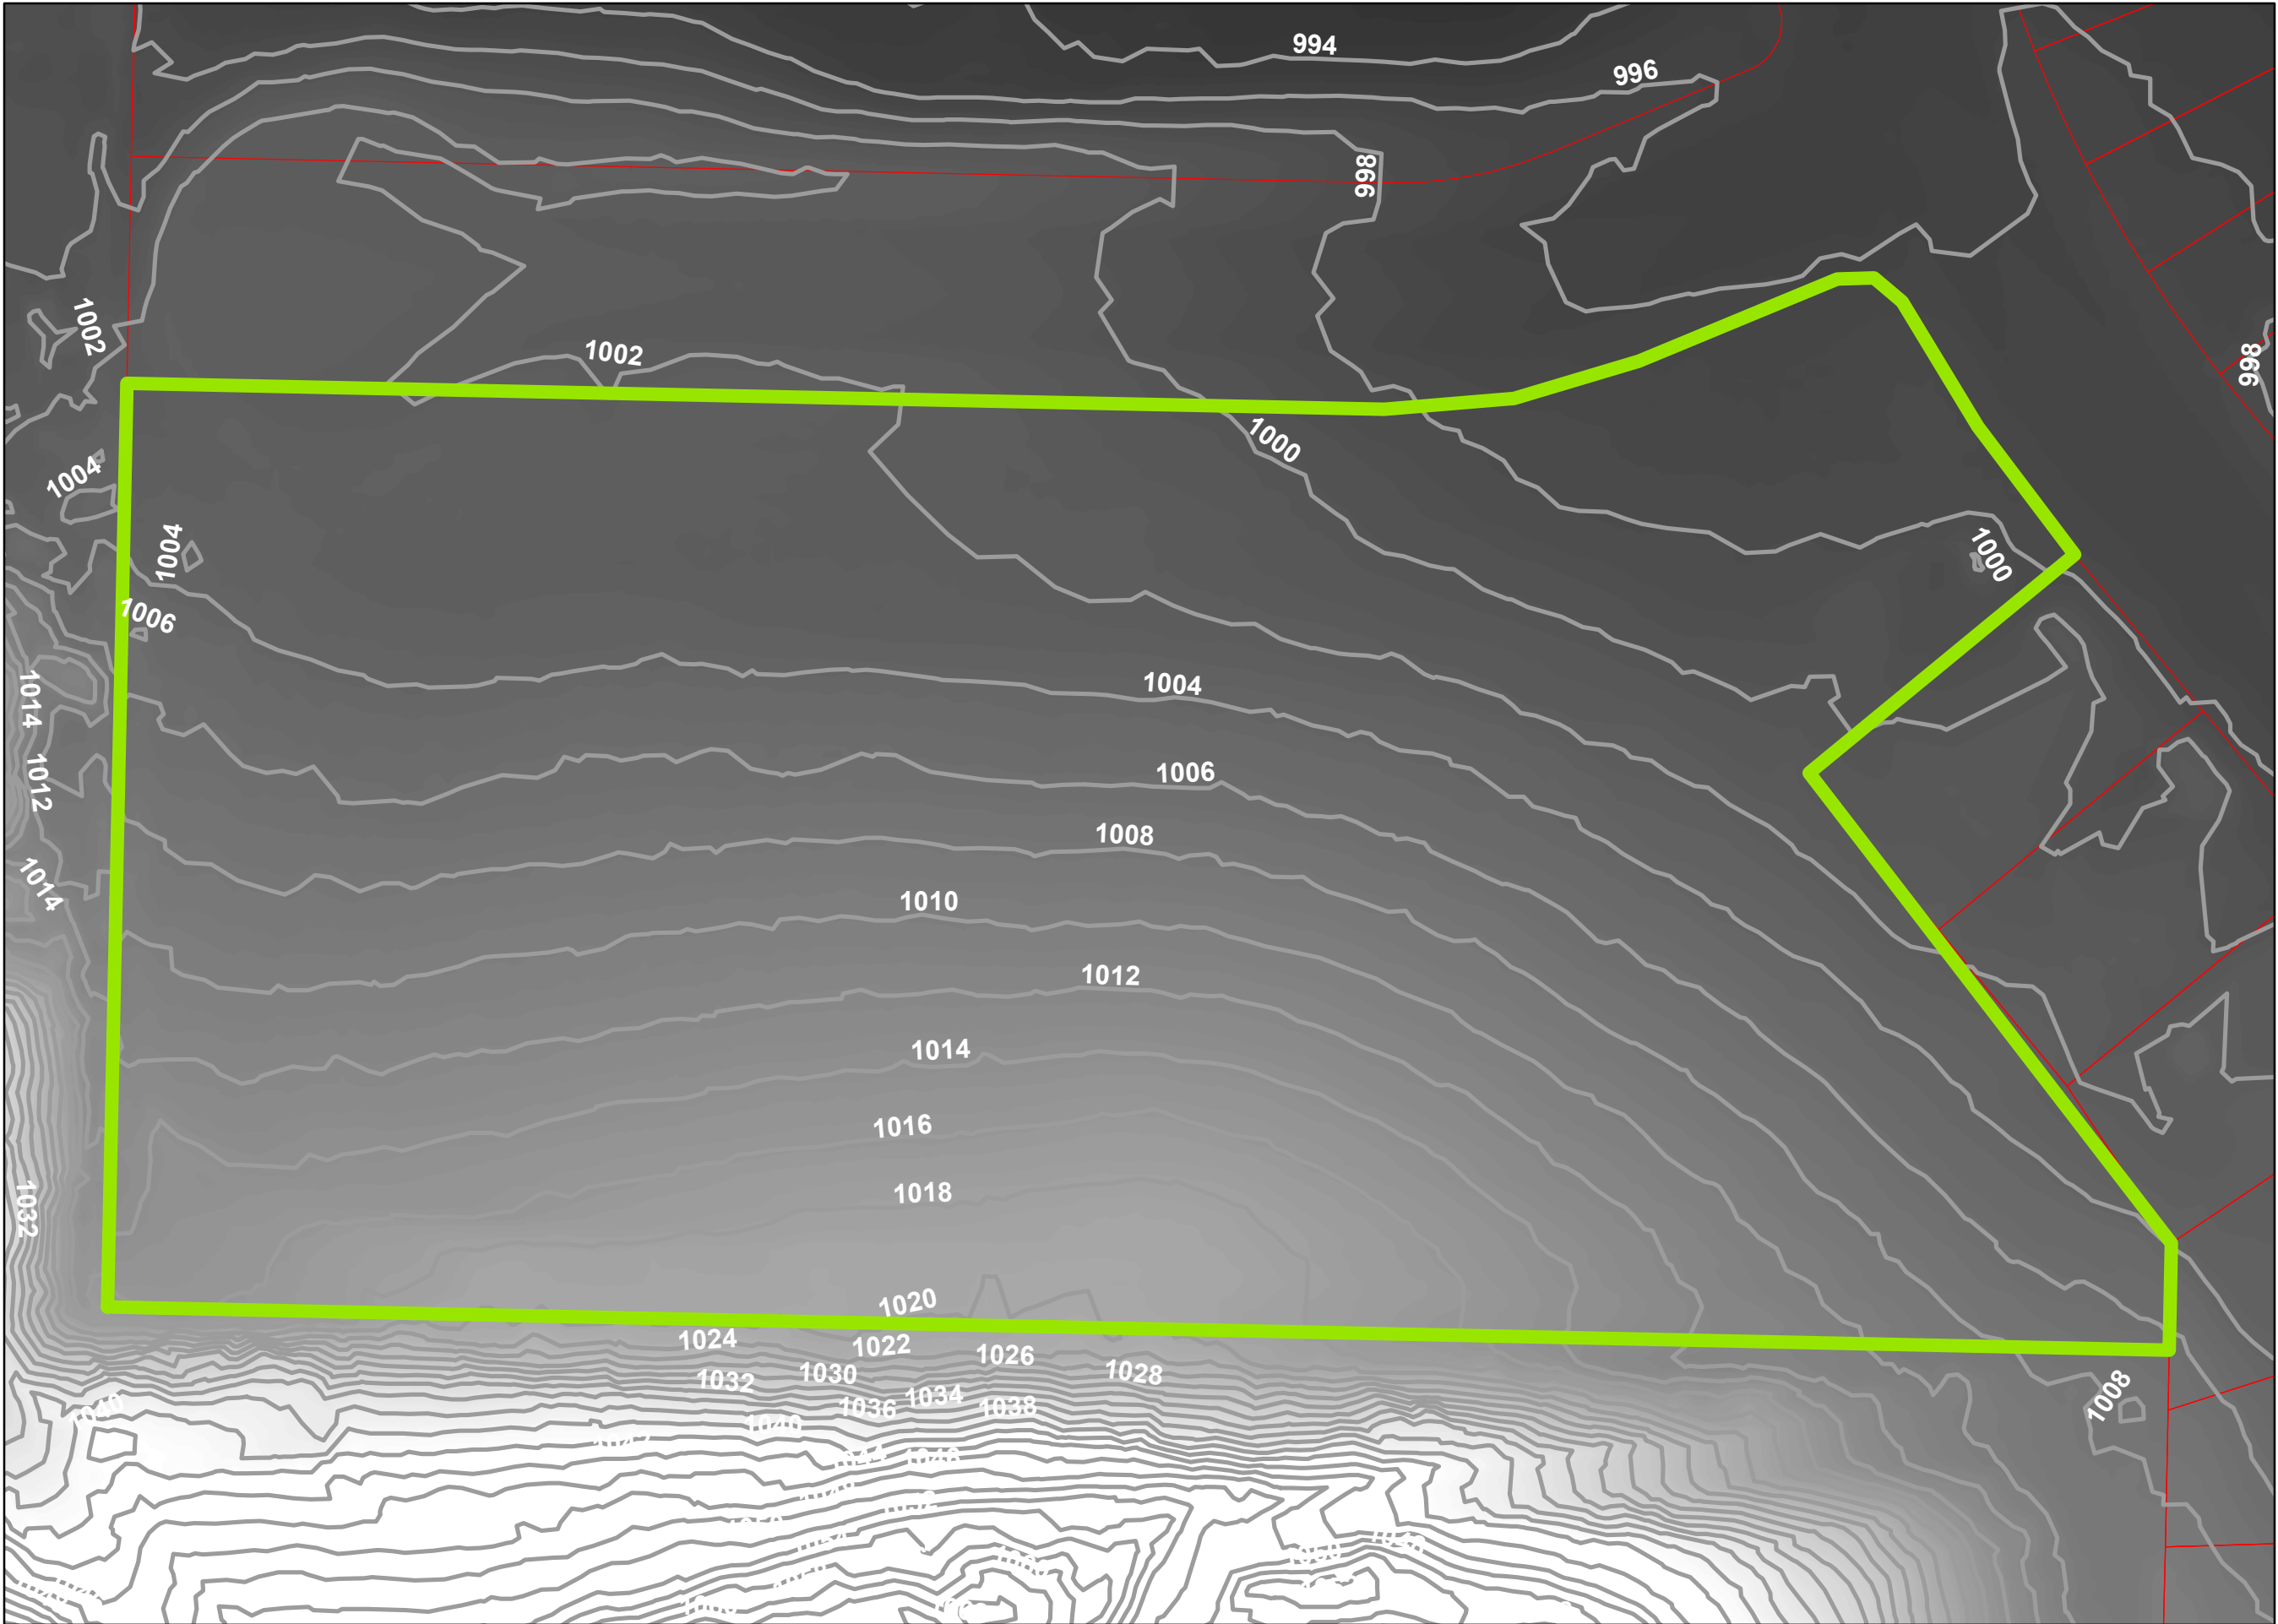

Galaxy Park
ELEVATION

Legend

-  City of Madison Park
- Value**
-  High : 1040
-  Low : 980
-  Contours

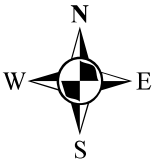

0 25 50 Feet




Date: 10/30/2017

Galaxy Park


SLOPE

Legend

- City of Madison Park
- Contours
- Slope_DEM_202
- <VALUE>
- 0
- 1 - 5
- 6 - 10
- 11 - 20
- 21 - 100

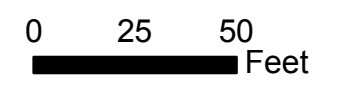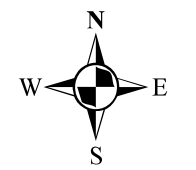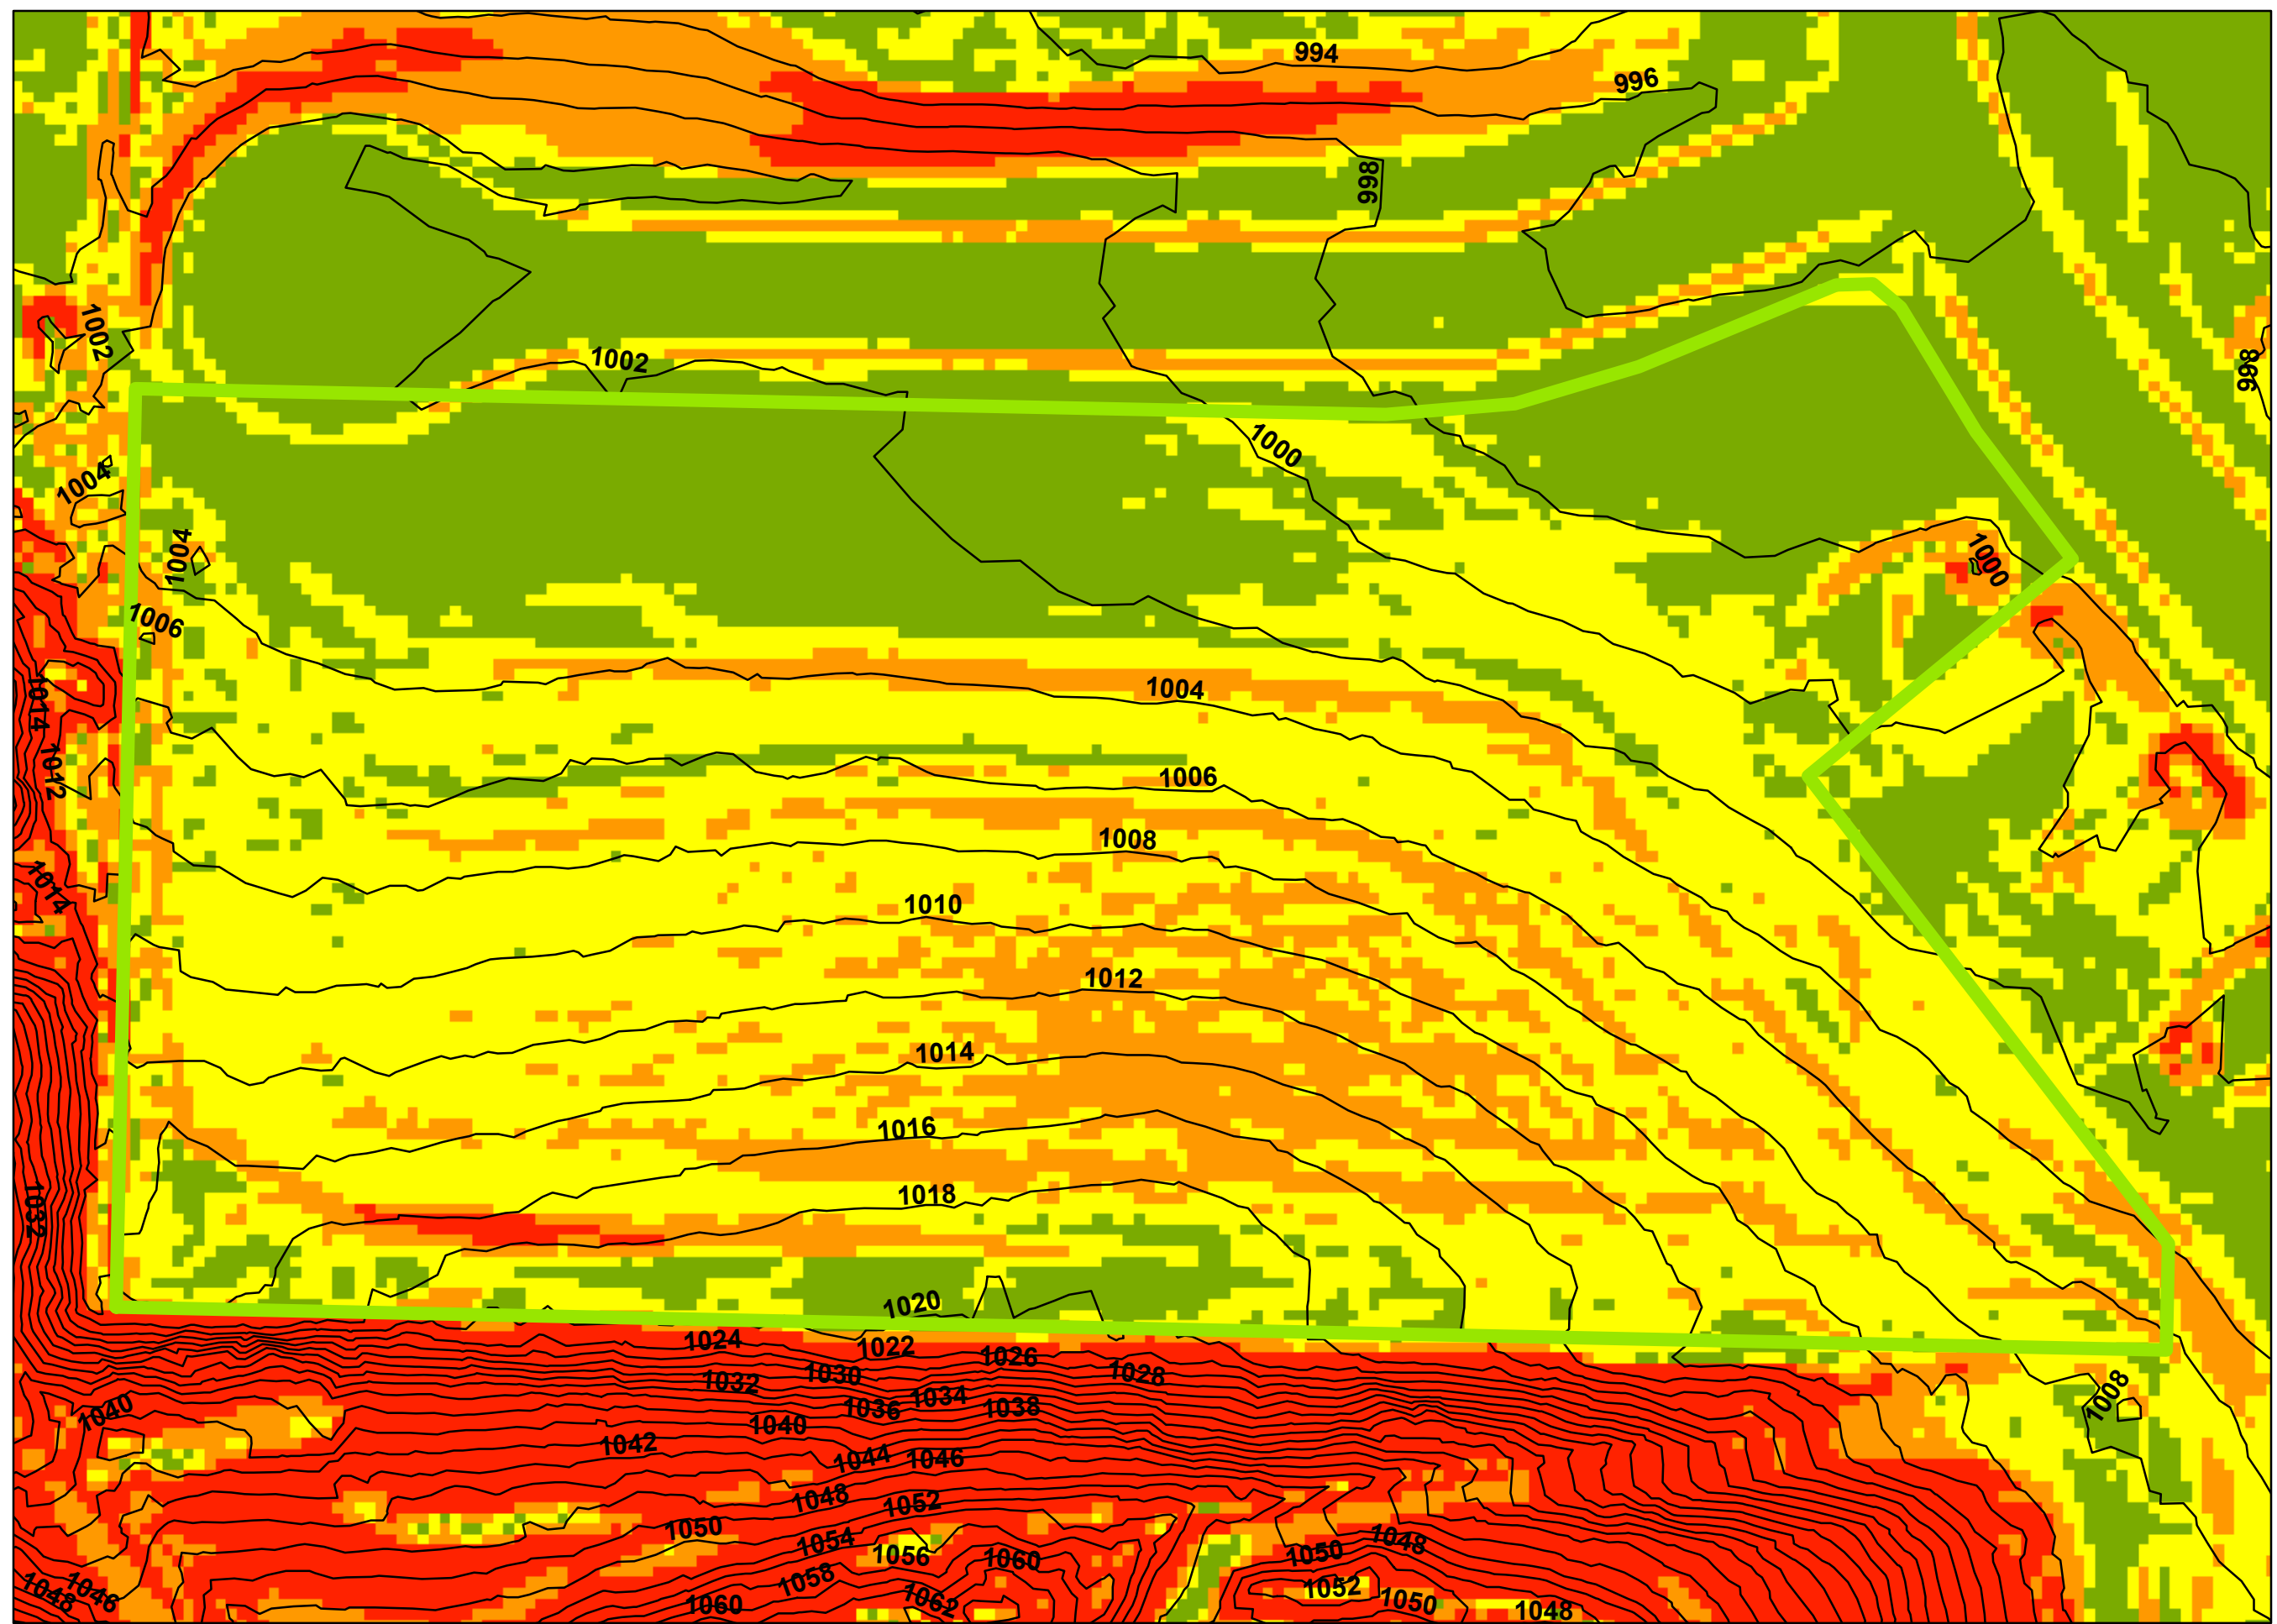


Date: 10/30/2017

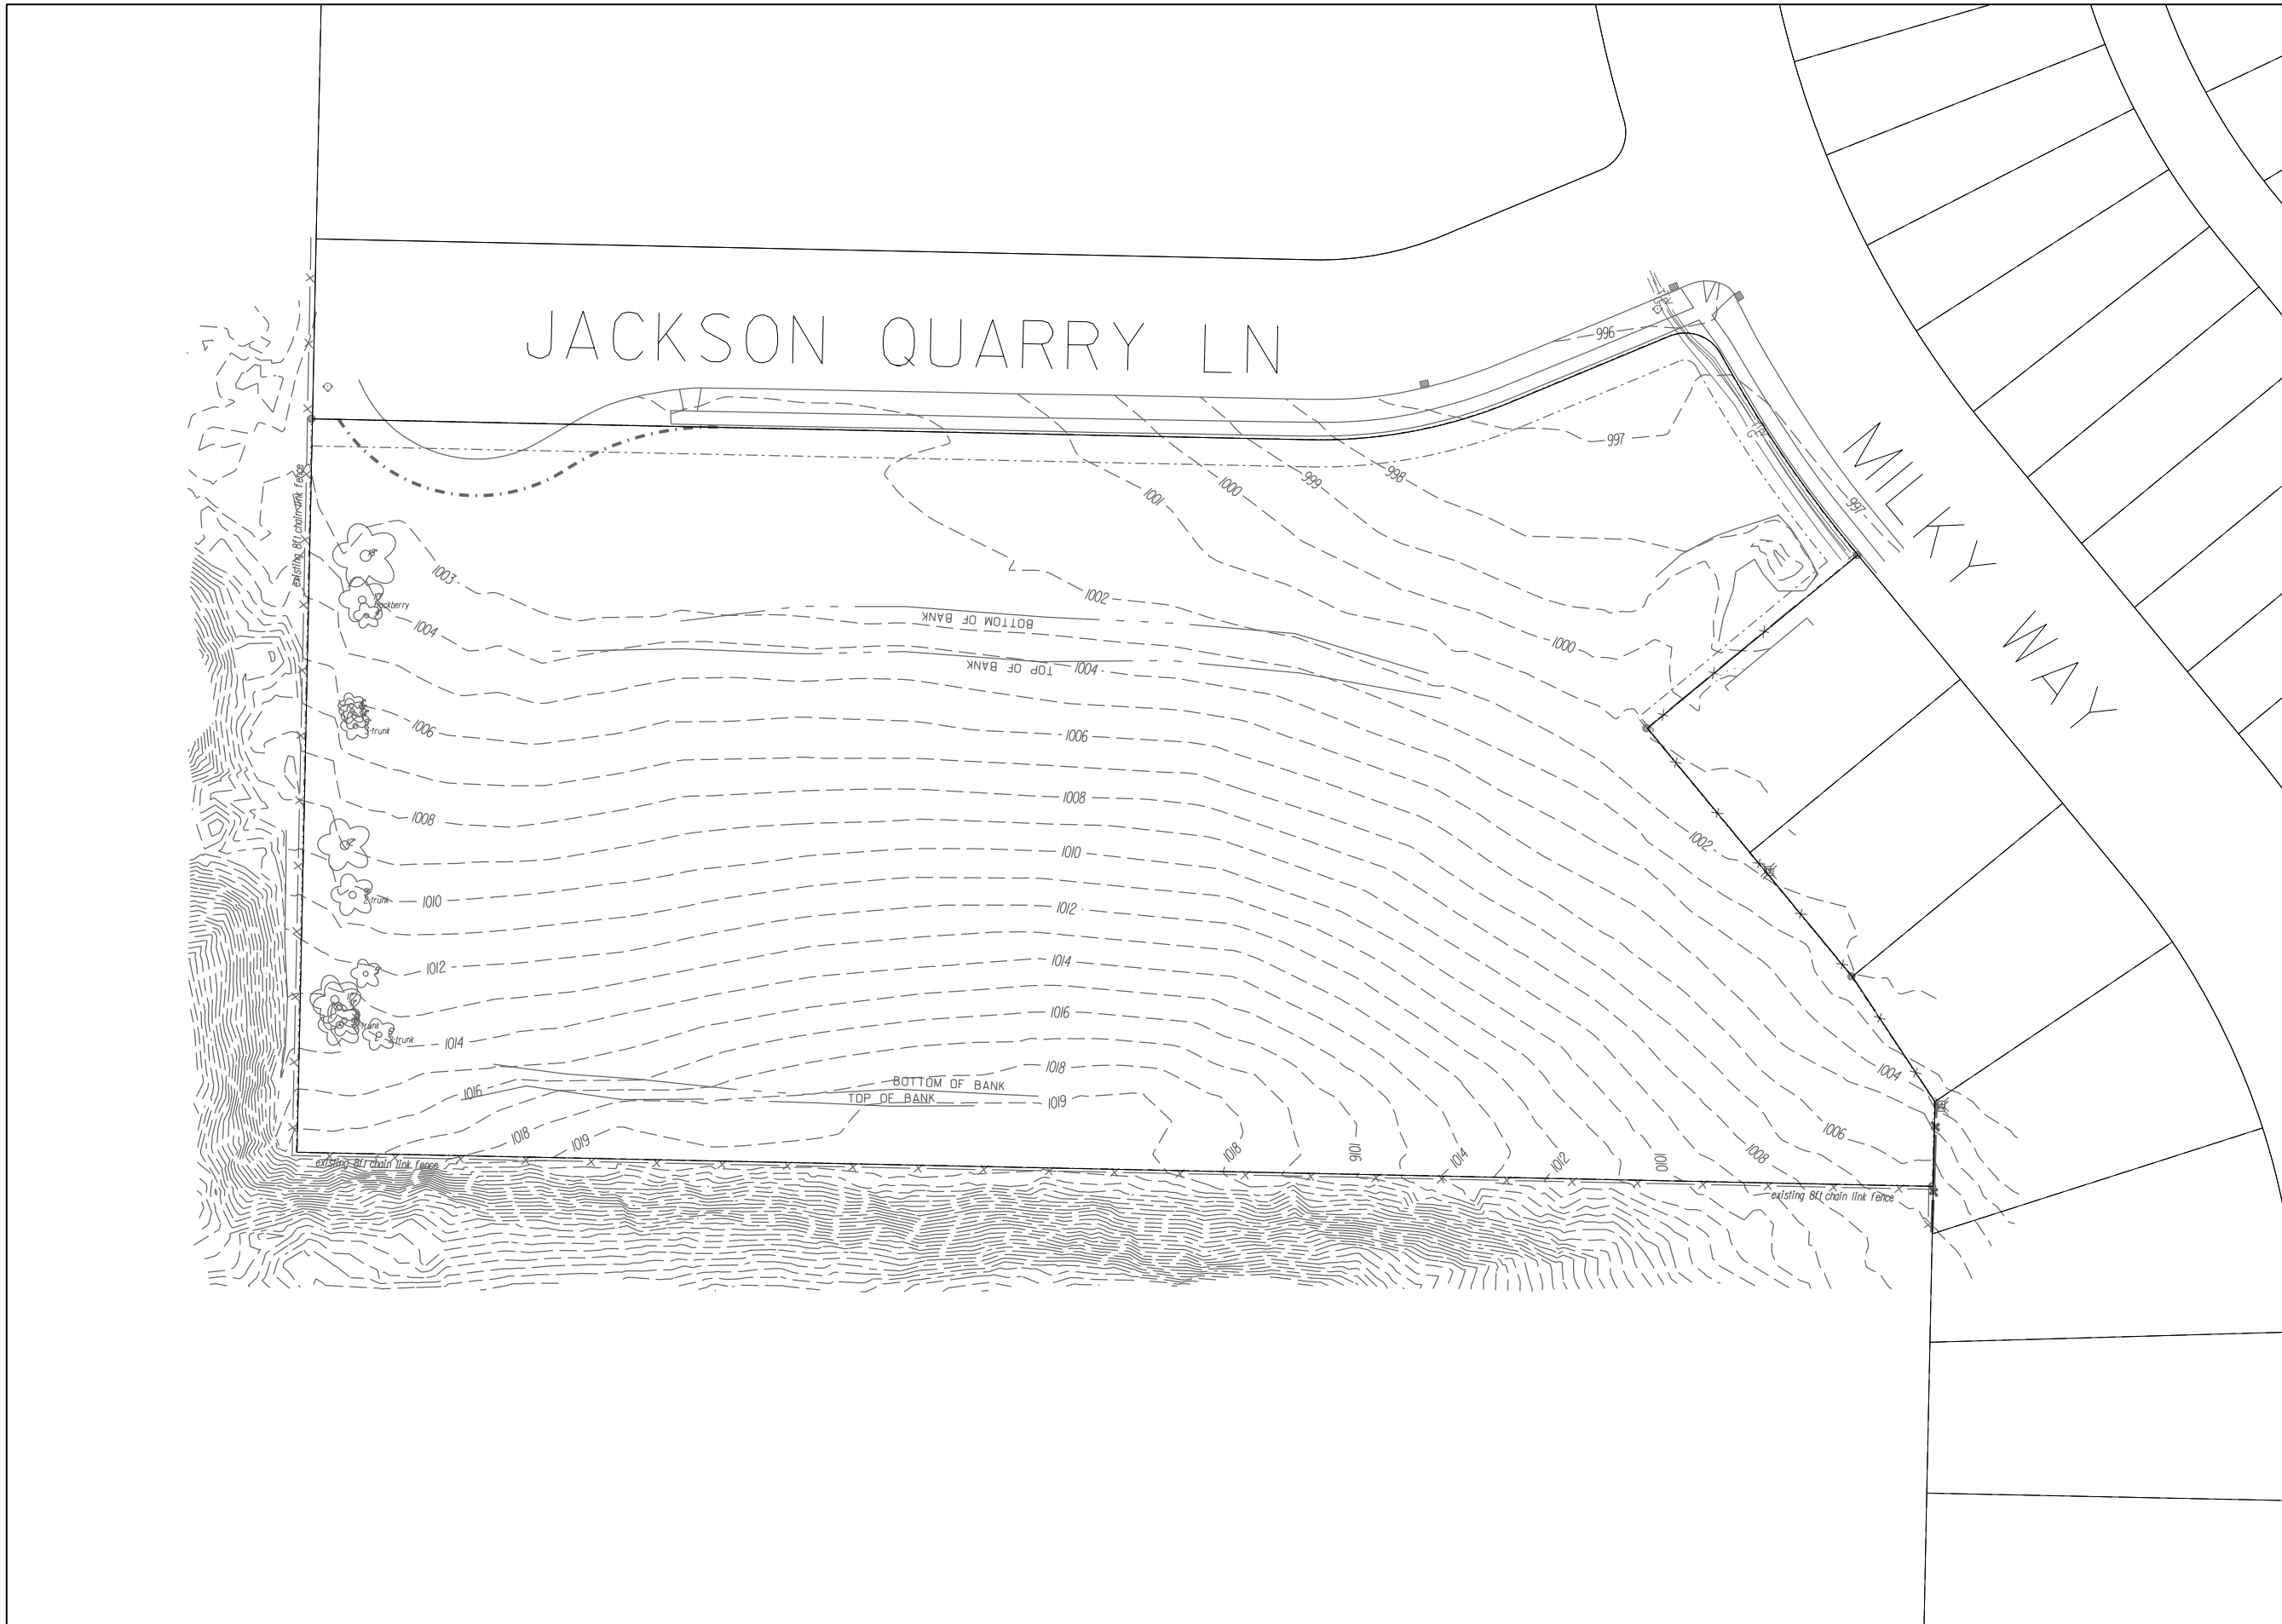

City of Madison
 Department of Public Works
PARKS DIVISION
 City-County Building, Suite 104
 210 Martin Luther King, Jr. Blvd.
 Madison, WI 53703

play
**MADISON
 PARKS**

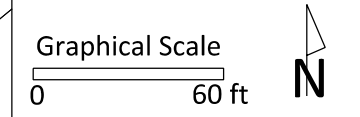

PROJECT:
**GALAXY PARK
 MASTER PLAN**

**GALAXY PARK
 132 MILKY WAY
 MADISON, WI 53718**

Although every effort has been made in preparing these plans and checking them for accuracy, the contractor and subcontractors must check all details and dimensions of their trade and be responsible for the same.


ITEM	DATE
Drawn by: DR	12-11-2017
Approved by:	xx-xx-xxxx

SHEET TITLE:
**EXISTING CONDITIONS
 SURVEY**


SHEET NUMBER:

EXHIBIT 7:
Community Survey Results

Please select and rank the type of playground amenities you feel are important to be installed at **Galaxy Park** and should be included in the park master plan.

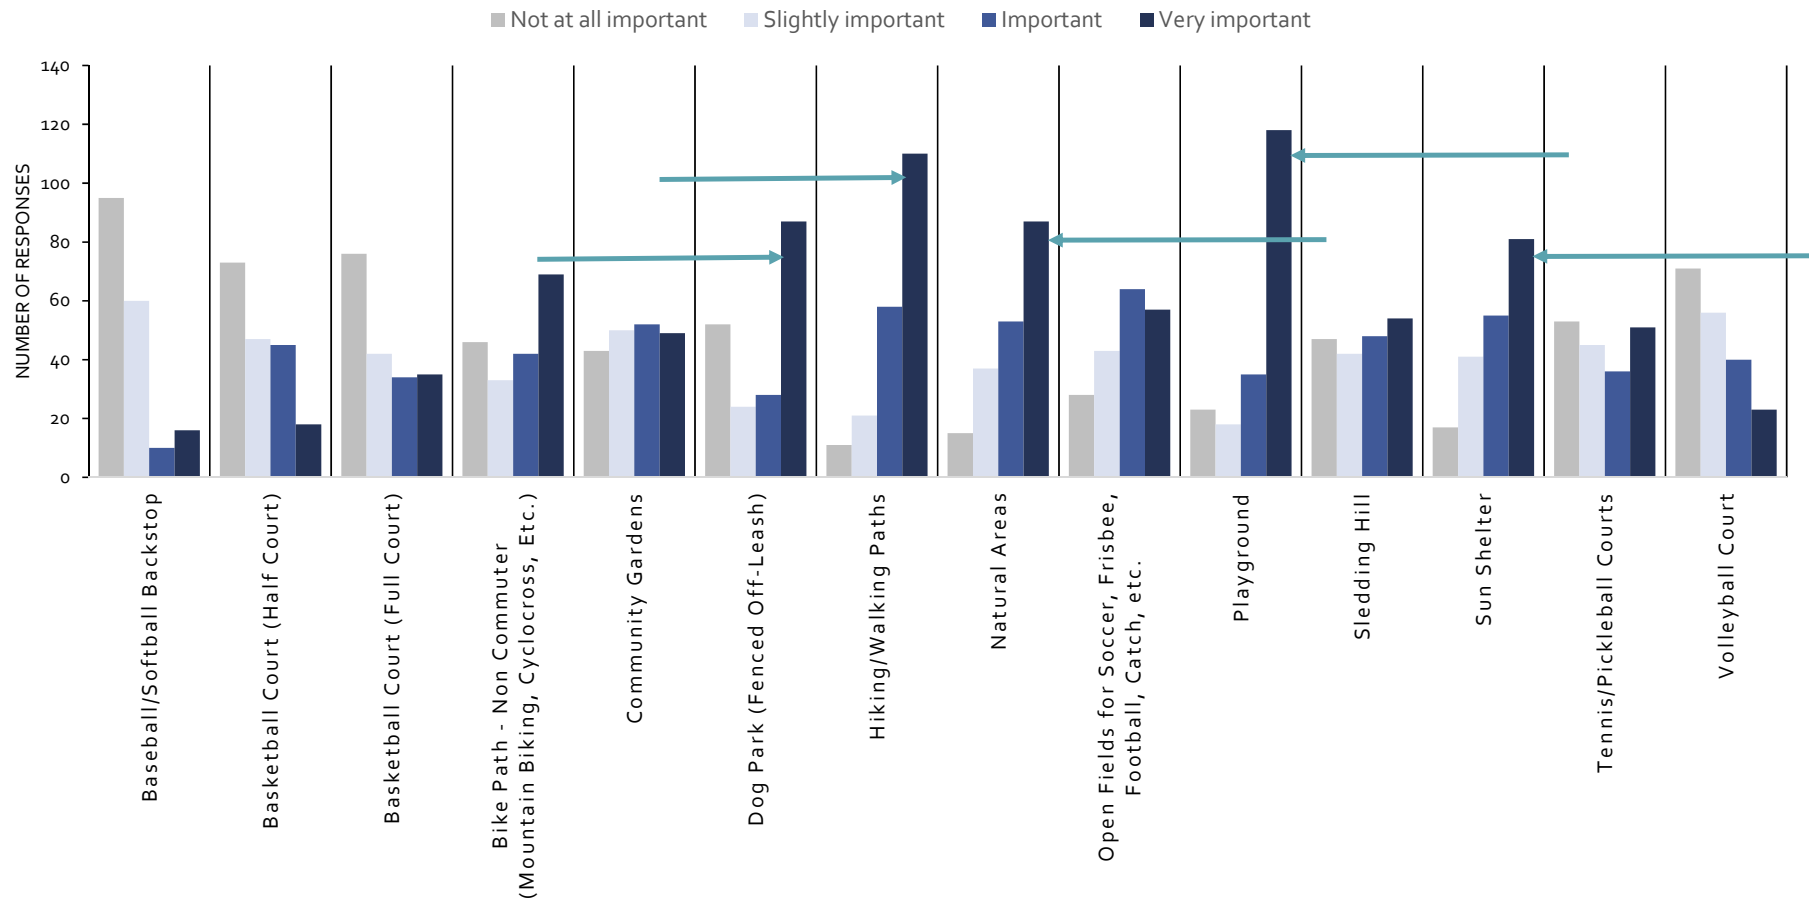

What is your age?

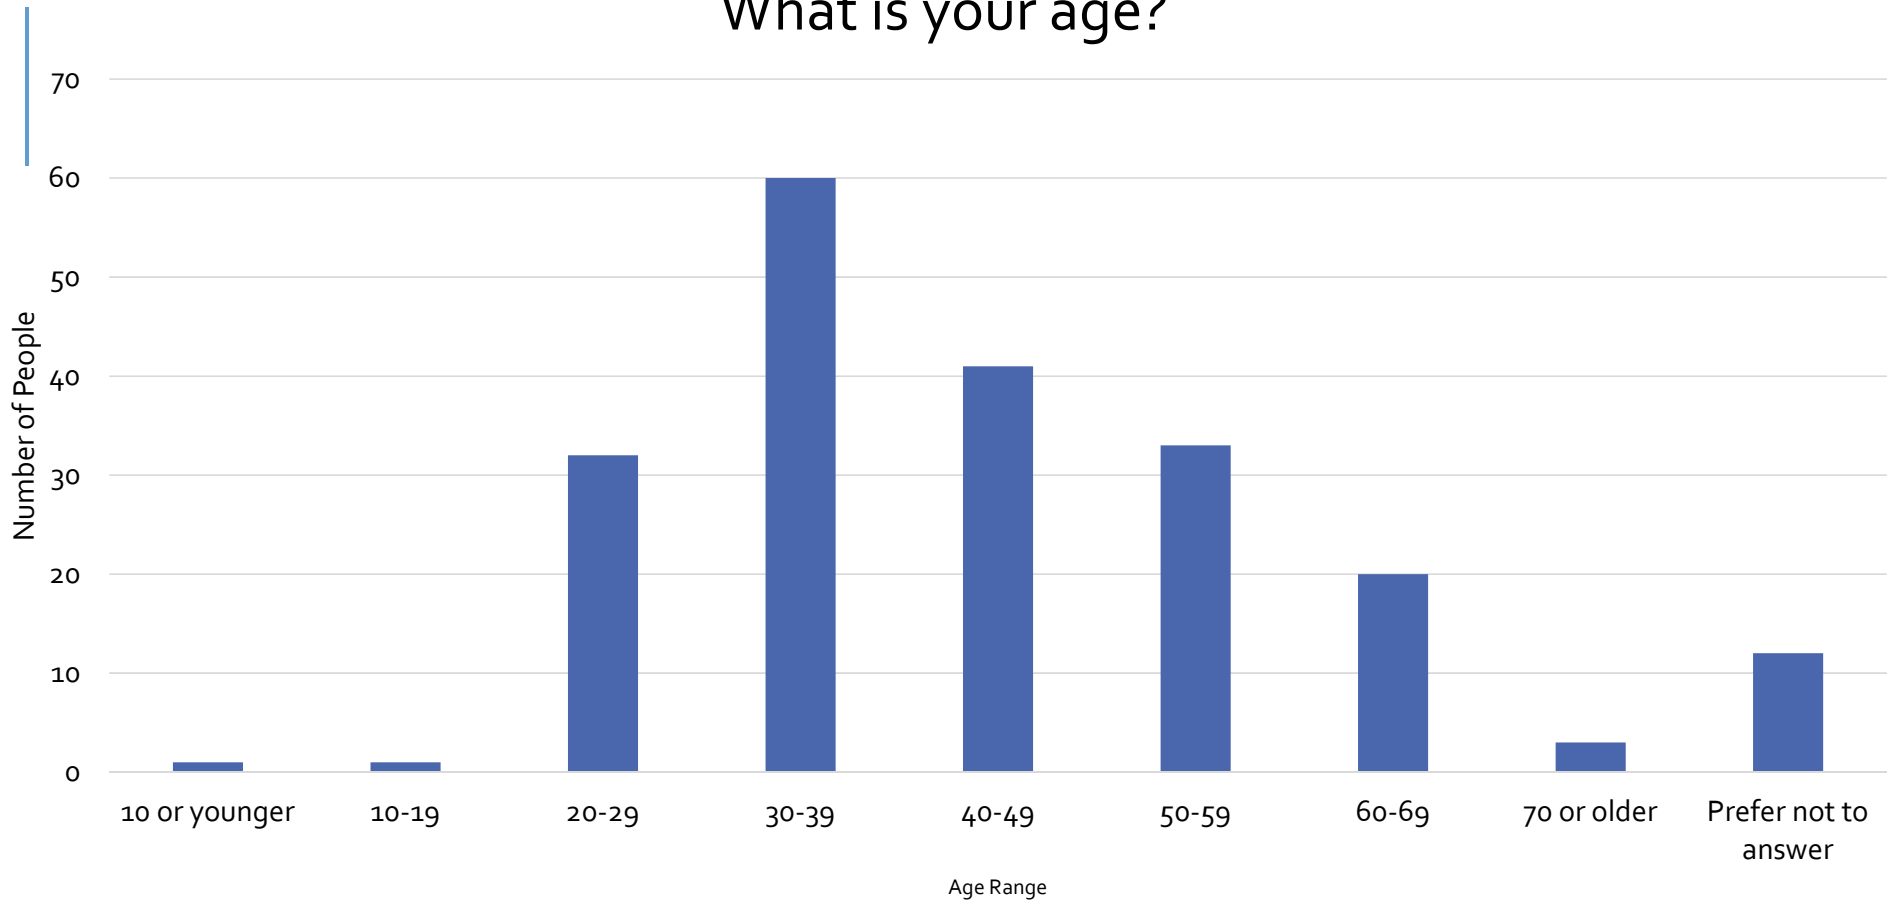

CAMAR PARK MASTER PLAN & NORTH STAR PARK EXPANSION

Public Meeting
#1

INTRODUCTION


Kate Kane, City of Madison Parks Division
Sarah Lerner, City of Madison Parks Division

WHAT IS A MASTER PLAN?

- o Guides the development of park facilities in the plan.
- o Based on neighborhood input.
- o Subject to public review.
- o Approved by the Board of Park Commissioners.

TONIGHT'S GOALS

- o Introduce the projects
- o Discuss typical park facilities
- o The big picture!
- o Hear your values and vision for the future park areas
- o DESIGN YOUR OWN PARK!

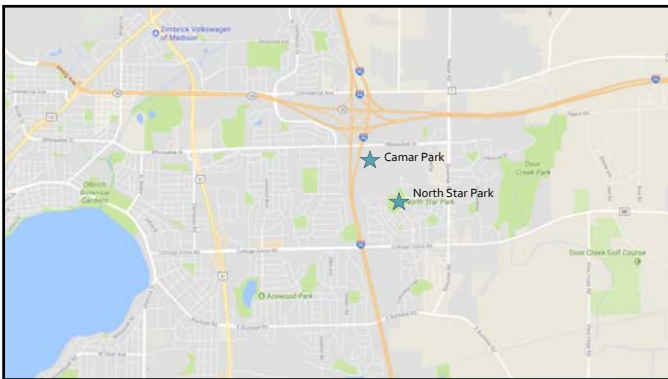


HISTORY


- o North Star Park – 23.6 acres
- o 2002 - Grandview Commons Outlot 10 20.5 acres
- o 2014 – North Addition to Grandview Commons Outlot 43 - 4.7 acres
- o Camar Park
- o 2014- North Addition to Grandview Commons Outlot 46 - 3.47 acres

EXISTING CONDITIONS


- o North Star Park and Camar Park
- o Photos
- o Topography and Slope
- o Existing Vegetation
- o Context
- o Adjacent Parks
- o Neighborhood Development Plan

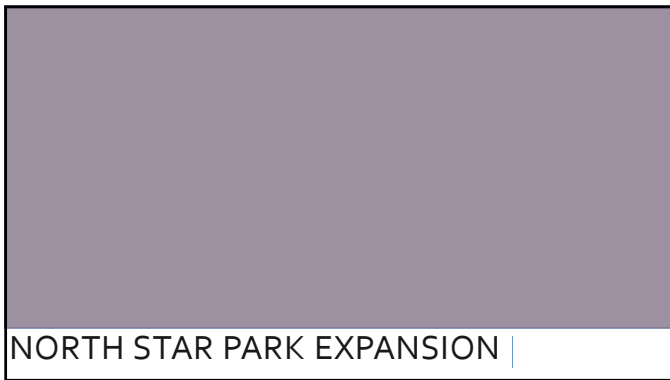

A
E
R
I
A
L

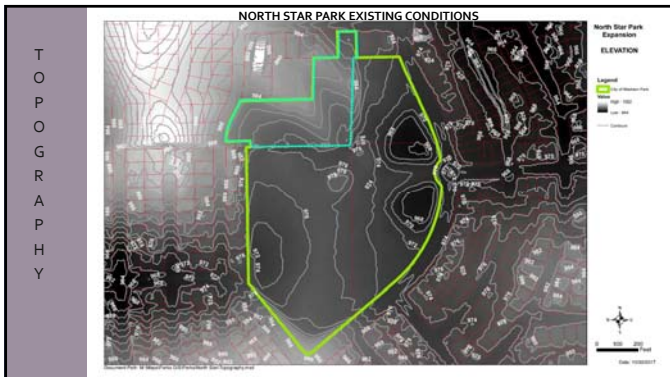

T
O
P
O
G
R
A
P
H
Y

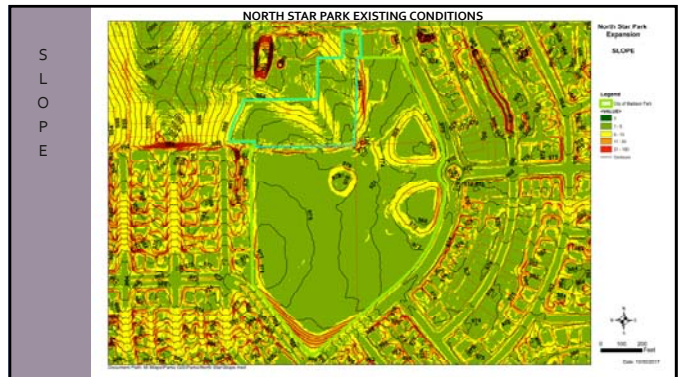

S
L
O
P
E



NORTH STAR PARK EXPANSION |



V
E
G
E
T
A
T
I
O
N

- Primarily forbs and grasses
- Wooded edge being evaluated by Tree Health Management

NORTH STAR PARK EXPANSION |



CAMAR PARK |





A
E
R
I
A
L



CAMAR PARK |



CAMAR PARK |

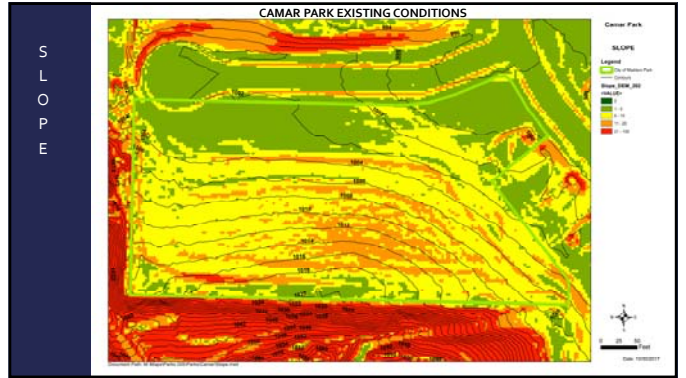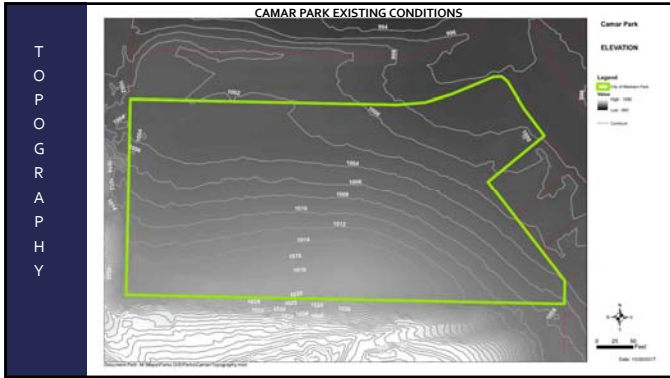


V E G E T A T I O N




- Mix of forbs and grasses – a small line of trees (primarily Boxelder) at far western edge of park
- Majority of parcel is currently brush or flail mowed
- Opportunity to bring in many more trees at this location

CAMAR PARK

CONTEXT AND DEMOGRAPHICS

- Context
 - Adjacent Parks
 - Neighborhood Plan
- Demographics
 - # of People < 17
 - # of People 18-65
 - # of People 65+

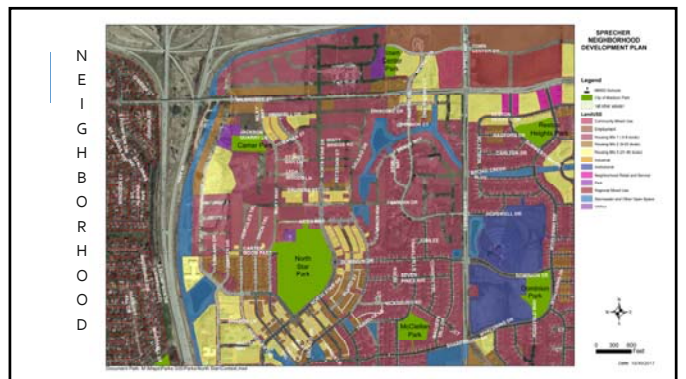

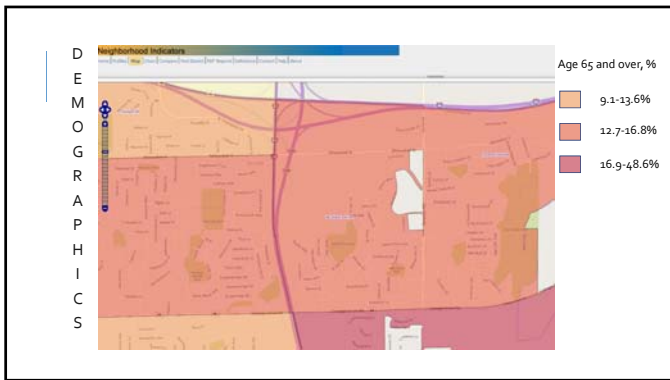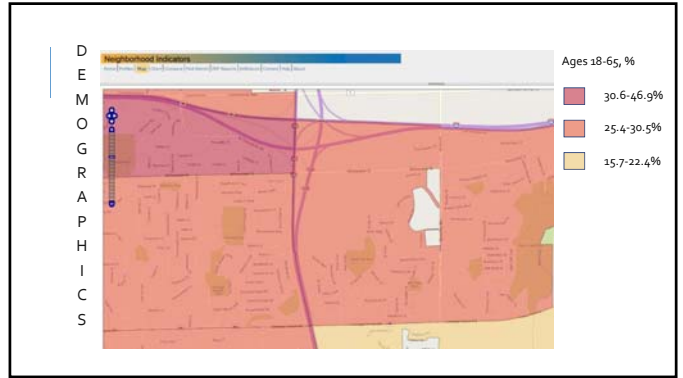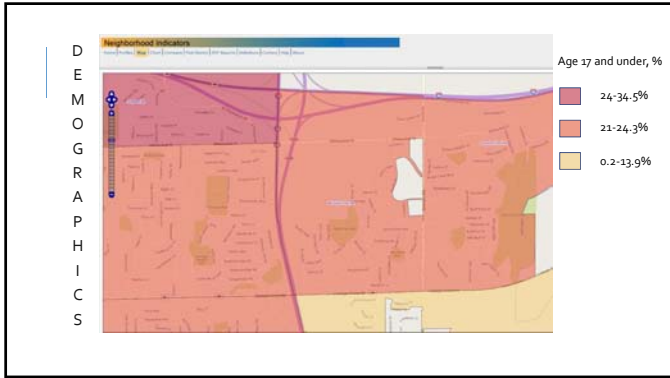

CITY OF MADISON PARK TYPICAL NEIGHBORHOOD PARK AMENITIES

- Playground
- Basketball Courts
- Softball/Baseball Backstop
- Sun Shelter
- Open Fields for Soccer/Frisbee/Catch/Etc.
- Trails
- Site Furnishings (Benches, Signage, Trash Bins)

UNIQUE NEIGHBORHOOD PARK AMENITIES

- Fenced Off-Leash Dog Park
- Mountain Bike Trails
- Community Gardens (Managed by Community GroundWorks)
- Edible Landscaping
- Hiking Trails
- Volleyball
- Tennis Courts
- Prairie Restorations

IClicker QUESTIONS


Clickers – Real Time Polling

- Push orange button to turn on
- When poll is opened, choose response with A-E buttons
- Display will show a “Y” when your response is received
- You can change your answer until the poll closes


Troubleshooting

- Display says “Closed” – Poll is closed
- Clicker isn’t working – Push power button to turn off, turn on again
- Clicker still isn’t working – push and hold power button for two seconds, then press A twice to reconnect to receiver.
- Clickers turn off after 30 minutes, Push power button to turn back on.

IClicker QUESTIONS




How long have you lived in the neighborhood?




- A. A few months.
- B. Over a year.
- C. A few years.
- D. I don't live in the neighborhood.

IClicker QUESTIONS




Why do you typically visit parks?

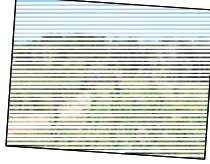


- A. To walk or view nature.
- B. To play a game or participate in a field sport.
- C. To take my child(ren) to a playground.
- D. To go to an event or festival.
- E. Other

IClicker QUESTIONS




How do you get to the park you most frequent?

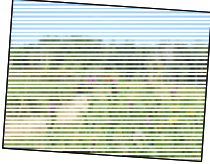


- A. Walk
- B. Bike
- C. Drive
- D. Public Transportation
- E. Other

IClicker QUESTIONS




What do you feel is most lacking in your community open spaces?

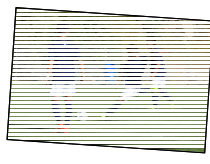


- A. Places to walk or bike for exercise.
- B. Places for children to play.
- C. Places to picnic and have gatherings.
- D. Places to grow and eat local food.
- E. Other

IClicker QUESTIONS




What would be your most desired amenity at NORTH STAR park?




- A. Place for sports and games.
- B. A place for sledding
- C. Hiking trails and place for nature
- D. Place for me to take my dog off leash.
- E. Other

IClicker QUESTIONS



What would be your most desired amenity at CAMAR park?



- A. Place for sports and games.
- B. A place for sledding
- C. Hiking trails and place for nature
- D. Place for me to take my dog off leash.
- E. Other

DESIGN YOUR PARK!

1. Work in a group for 20 minutes.
2. Share ideas.



TAKE THE SURVEY!

1. A survey will be mailed to you and will be available online in the next few weeks.



NEXT STEPS, STAY CONNECTED!

CAMAR PARK MASTER PLAN & NORTHSTAR PARK EXPANSION
www.cityofmadison.com/parks/projects/

Twitter: @playmadison

Facebook: Madison Parks, @cityofmadisonparks

Project Contacts:
 Sarah Lerner (North Star Park)
 (608) 261-4281
slerner@cityofmadison.com

Kate Kane (Camar Park)
 (608) 261-9671
kkane@cityofmadison.com



THANK YOU!



Don't forget to return your clicker to us!

NORTH STAR PARK EXPANSION AND CAMAR PARK MASTER PLANS

Public Meeting #2
McClellan Park Neighborhood
Association Annual Meeting
4-11-2018


INTRODUCTION

Kate Kane, City of Madison Parks Division
Sarah Lerner, City of Madison Parks Division

TONIGHT'S GOALS

- o Recap last meeting
- o Present draft plans

MASTER PLAN PROCESS

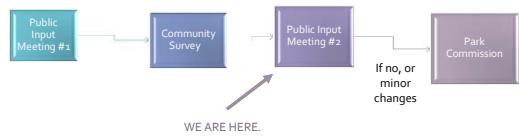




HISTORY

- o **North Star Park – 23.6 acres**
 - o 2002 - Grandview Commons Outlot 10 20.5 acres
 - o 2014 – North Addition to Grandview Commons Outlot 43 - 4.7 acres
- o **Camar Park**
 - o 2014- North Addition to Grandview Commons Outlot 46 - 3.47 acres

EXISTING CONDITIONS

- o North Star Park and Camar Park
- o Context
 - o Neighborhood Development Plan
 - o Adjacent Parks
- o Aerial
- o Photos
- o Topography
- o Slope
- o Vegetation

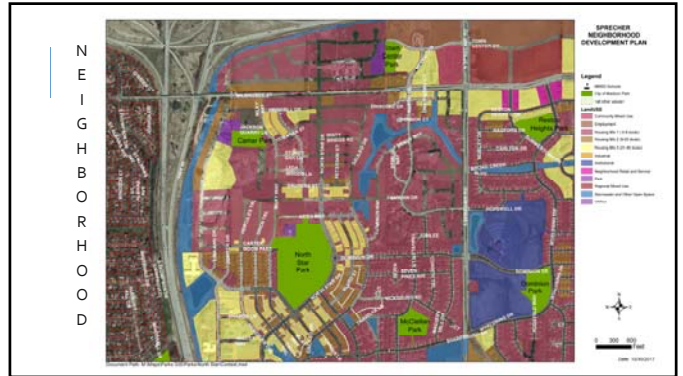

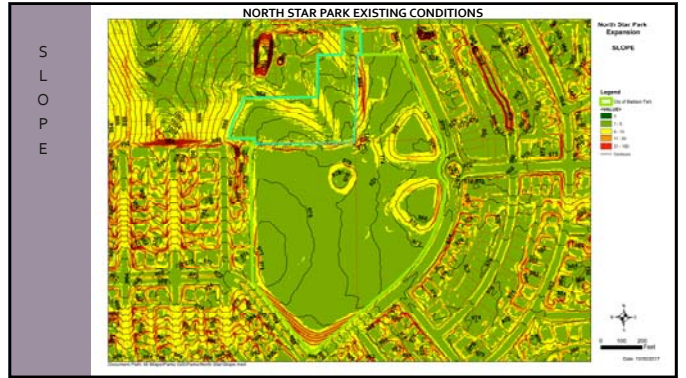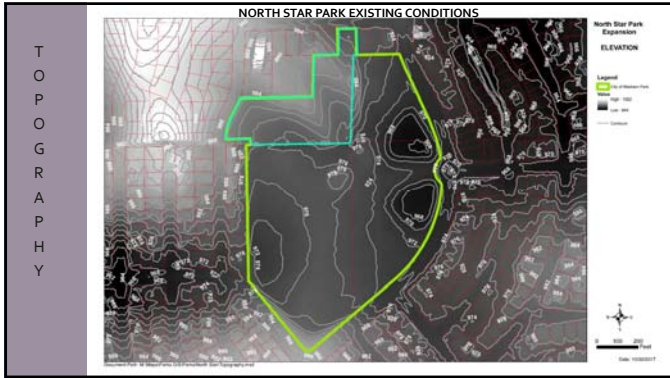


P
H
O
T
O
S




CAMAR PARK

T
O
P
O
G
R
A
P
H
Y

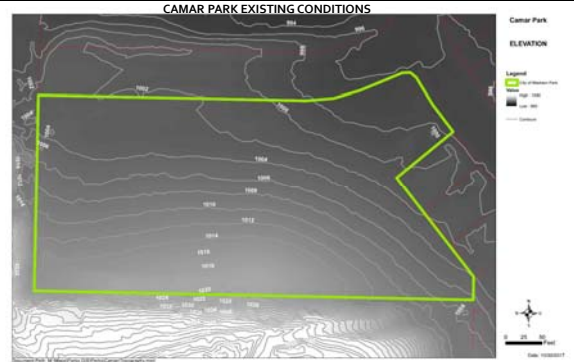

S
L
O
P
E

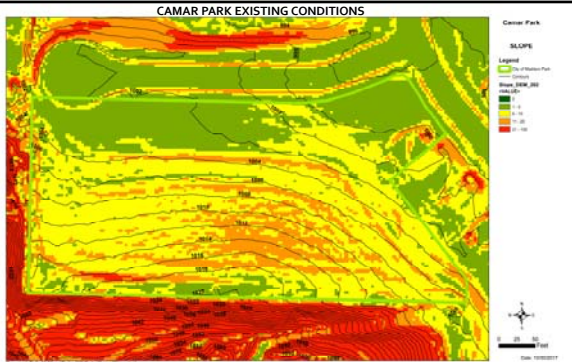

V
E
G
E
T
A
T
I
O
N




- Mix of forbs and grasses – a small line of trees (primarily Boxelder) at far western edge of park
- Majority of parcel is currently brush or flail mowed
- Opportunity to bring in more trees at this location

CAMAR PARK


IClicker QUESTION RESPONSES

How long have you lived in the neighborhood?

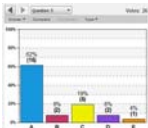


- A. A few months.
- B. Over a year.
- C. A few years.
- D. I don't live in the neighborhood.

What do you feel is most lacking in your community open spaces?

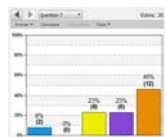

- A. Places to walk or bike for exercise.
- B. Places for children to play.
- C. Places to picnic and have gatherings.
- D. Places to grow and eat local food.
- E. Other.


Why do you typically visit parks?

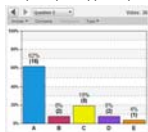

- A. To walk or view nature.
- B. To play a game or participate in a field sport.
- C. To take my child(ren) to a playground.
- D. To go to an event or festival.
- E. Other.


IClicker QUESTION RESPONSES

What would be your most desired amenity at **Camar Park**?

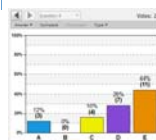

- A. Places for sports and games.
- B. A place for sledding.
- C. Hiking trails and place for nature.
- D. Place for me to take my dog off leash.
- E. Other.




What would be your most desired amenity at **North Star Park**?

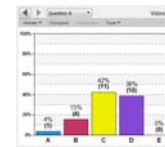

- A. Places for sports and games.
- B. A place for sledding.
- C. Hiking trails and place for nature.
- D. Place for me to take my dog off leash.
- E. Other.

SURVEY

- ONLINE RESULTS
- PAPER RESULTS

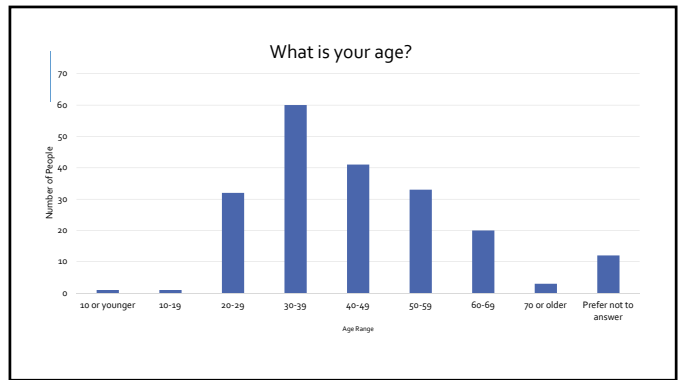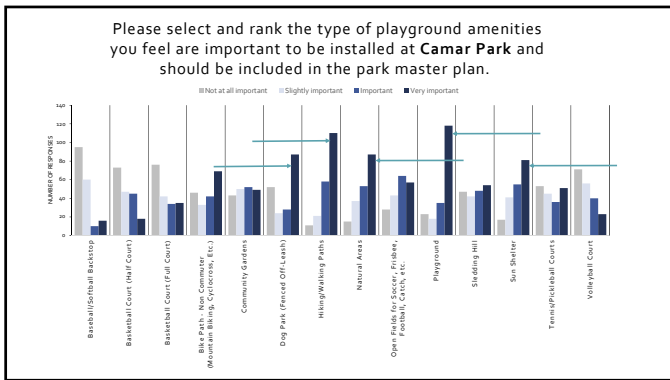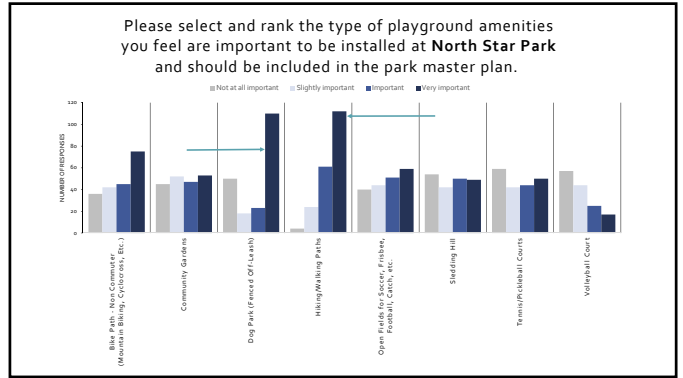

DESIGN YOUR PARK!

OPTION 3

NEIGHBORHOOD DESIGN EXERCISE

- CAMAR PARK**
 - Play Area
 - Tennis
 - Trees
 - Sun Shelter
 - Benches
 - Volleyball
- NORTH STAR PARK**
 - Dog Park
 - Sliding Hill
 - Trails

O
P
T
I
O
N
4

NEIGHBORHOOD DESIGN EXERCISE

- CAMAR PARK
 - Sledding Hill
 - Play Area
 - Half Basketball Court
 - Trees
 - Community/Edible Garden
 - Benches
 - Privacy Wall
- NORTH STAR PARK
 - Dog Park
 - Benches
 - Trees
 - Garden
 - Paths

CAMAR PARK NORTH STAR PARK EXPANSION

O
P
T
I
O
N
5

NEIGHBORHOOD DESIGN EXERCISE

- CAMAR PARK
 - Full basketball court
 - Play Area
 - Sun Shelter
 - Volleyball
 - Site Barrier
- NORTH STAR PARK
 - Dog Park
 - Tennis Courts

CAMAR PARK NORTH STAR PARK EXPANSION

O
P
T
I
O
N
1

NEIGHBORHOOD DESIGN EXERCISE

- CAMAR PARK
 - Sledding Hill
 - Play Area
 - Sun Shelter
 - Trees
- NORTH STAR PARK
 - Dog Park
 - Parking Lot
 - Leave Existing Trees
 - Paths

CAMAR PARK NORTH STAR PARK EXPANSION

O
P
T
I
O
N
2

NEIGHBORHOOD DESIGN EXERCISE

- Could not come to a consensus

CAMAR PARK NORTH STAR PARK EXPANSION

COMMON THEMES

<p>Camar Park</p> <ul style="list-style-type: none"> ✓ iClickers <ul style="list-style-type: none"> • Top Result - Other ✓ Survey <ul style="list-style-type: none"> • Dog Park • Natural Areas • Hiking Paths • Play Area • Sun Shelter ✓ Design Exercise <ul style="list-style-type: none"> • Play Area (4 out of 5 designs) • Sun Shelter (3 out of 5 designs) 	<p>North Star Park Expansion</p> <ul style="list-style-type: none"> ✓ iClickers <ul style="list-style-type: none"> • Top Result - Place for Nature ✓ Survey <ul style="list-style-type: none"> • Dog Park • Hiking Paths ✓ Design Exercise <ul style="list-style-type: none"> • Dog Park (4 out of 5 designs) • Paths (3 out of 5 designs)
--	--

North Star Park Expansion Option 1 Option 1 North Star Park Expansion Option 2

Clickers – Real Time Polling

- Push orange button to turn on
- When poll is opened, choose response with A-E buttons
- Display will show a "V" when your response is received
- You can change your answer until the poll closes



Troubleshooting:


- Display says "Closed" – Poll is closed
- Clicker isn't working – Push power button to turn off; turn on again
- Clicker still isn't working – push and hold power button for two seconds, then press A twice to reconnect to receiver.
- Clickers turn off after 10 minutes; Push power button to turn back on.




North Star Park Expansion
Option 1 (Select A on the iClicker)



North Star Park Expansion
Option 2 (Select B on the iClicker)

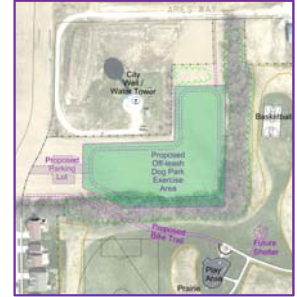

Camar (or new name) Park Expansion
Option 1
(Select A on the iClicker)

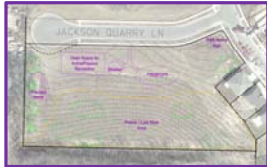


Camar (or new name) Park Expansion
Option 2
(Select B on the iClicker)

NEXT STEPS

- BOARD OF PARK COMMISSIONERS APPROVAL OF MASTER PLAN
- FUNDING
 - Capital Funds
 - 2018: \$30,000 Adopted
 - 2019: Propose for Implementation of Master Plan
 - Dog Park Revenue Funds



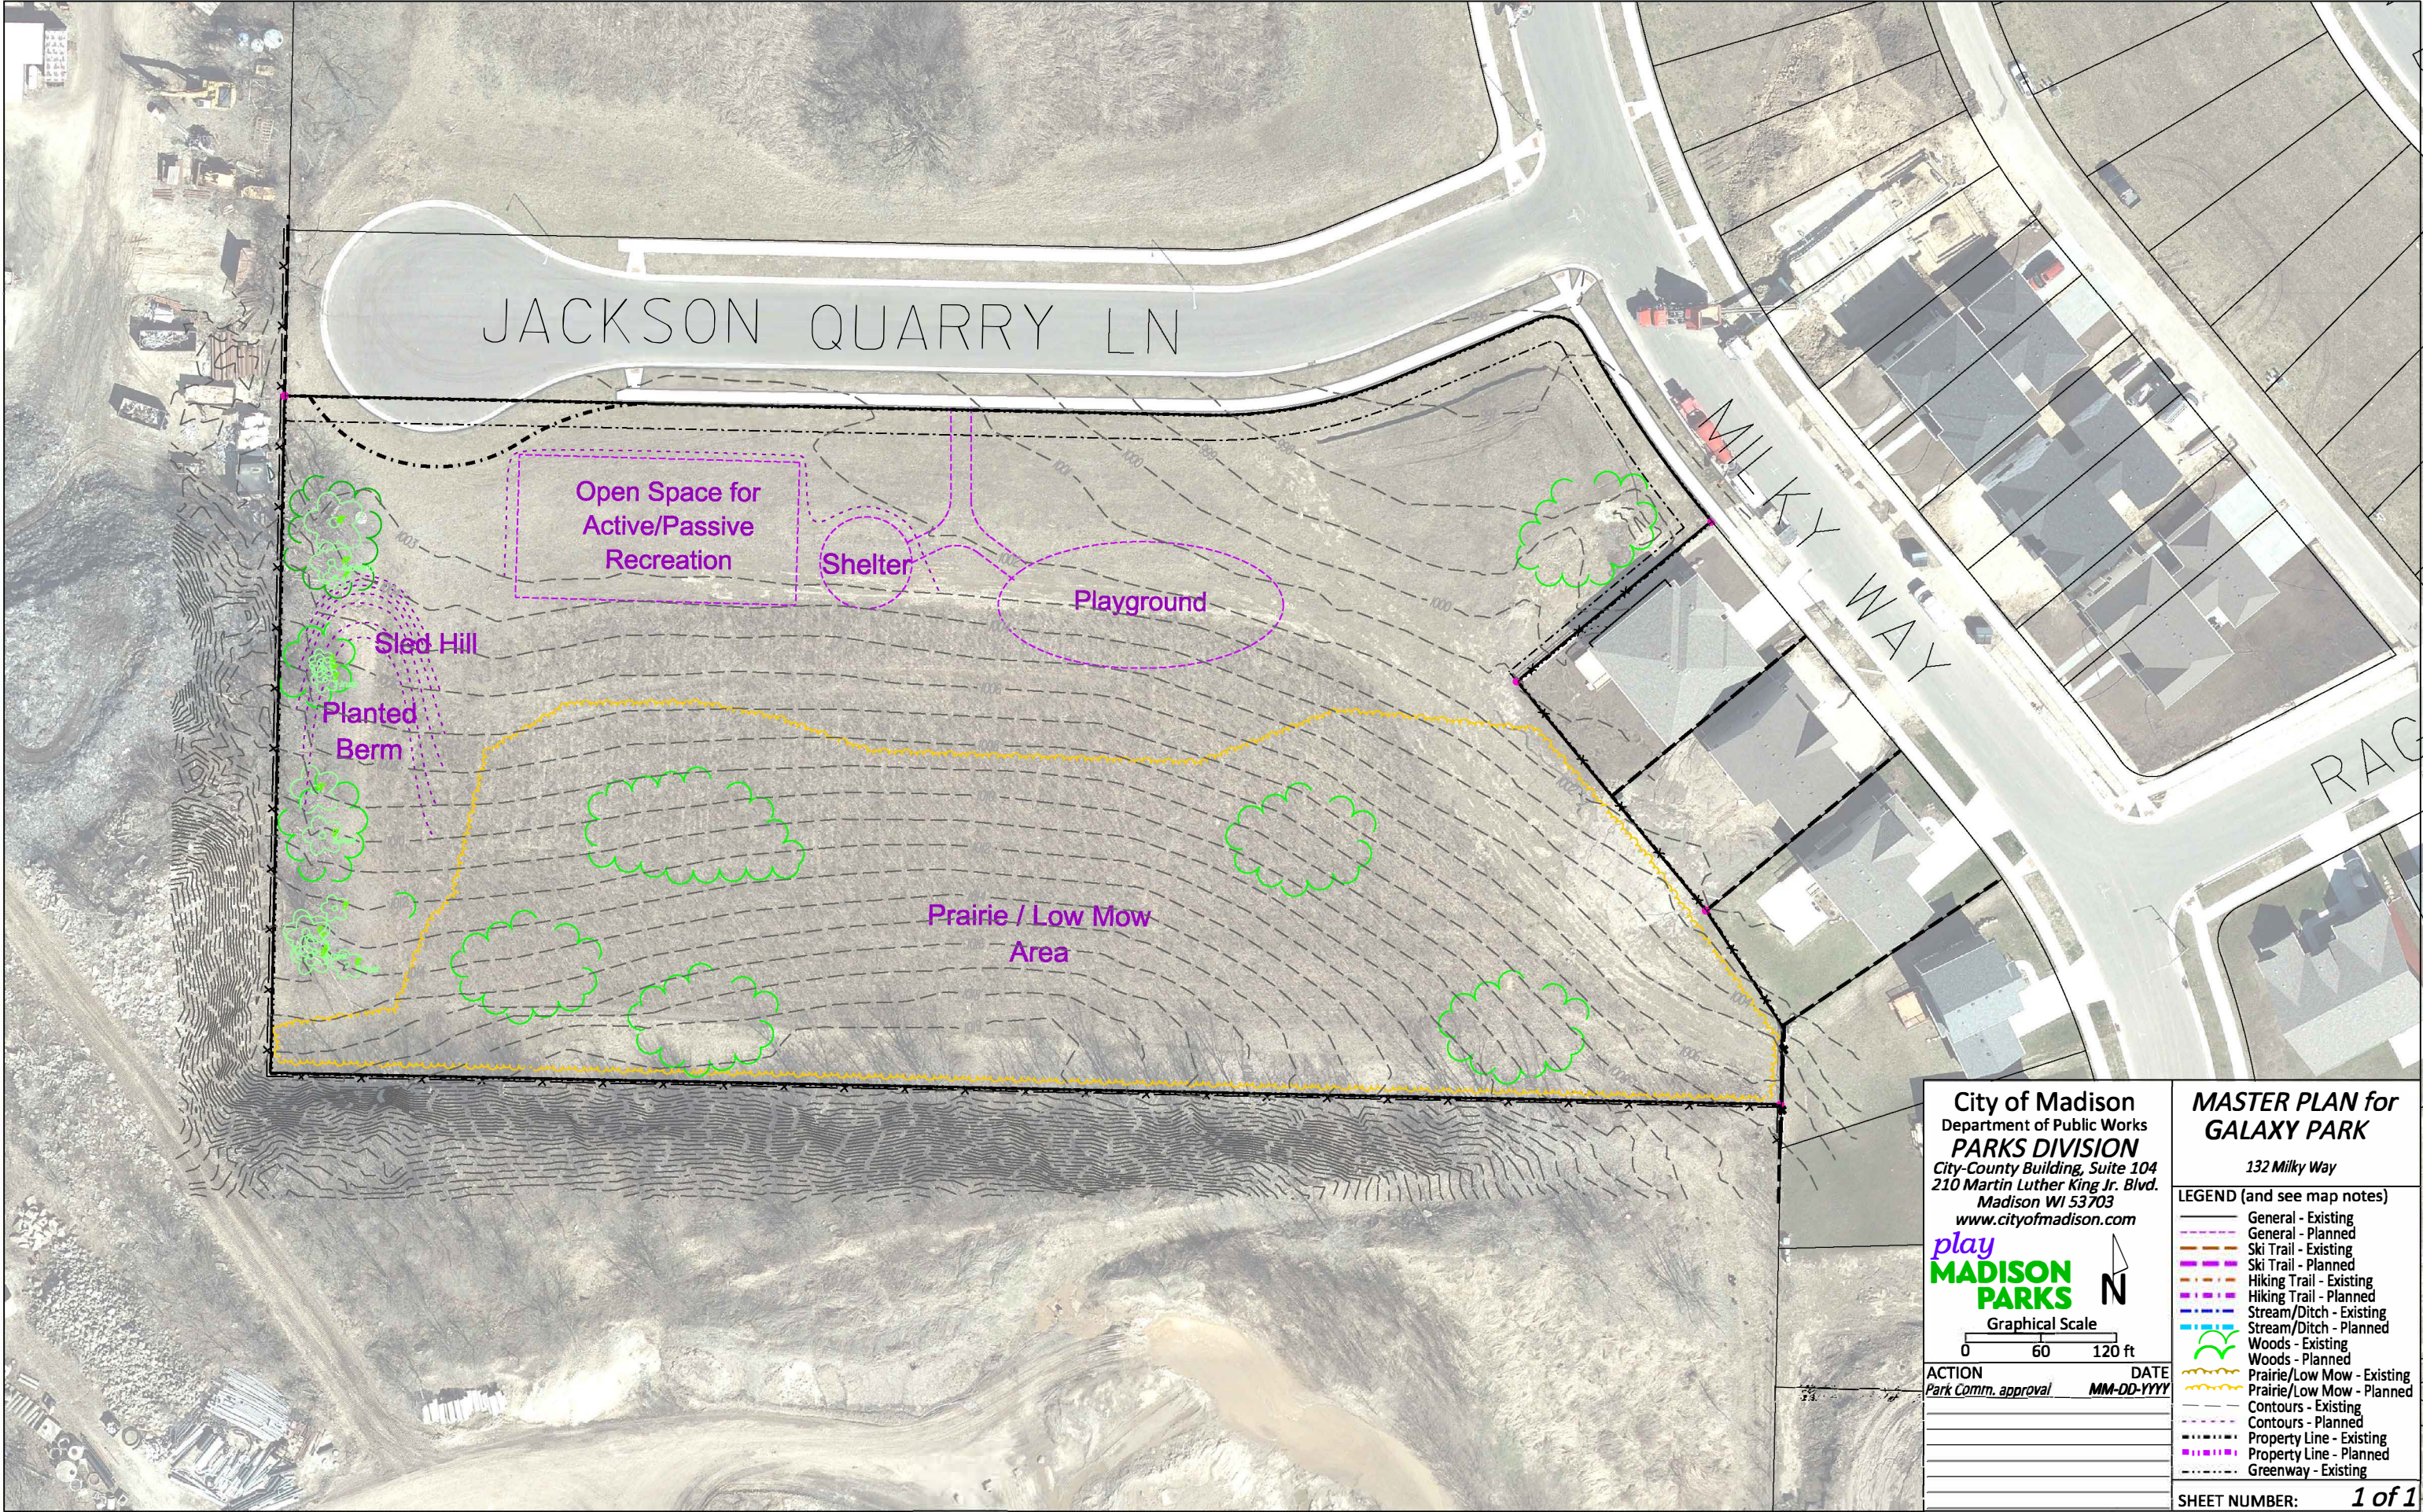

City of Madison
 Department of Public Works
PARKS DIVISION
 City-County Building, Suite 104
 210 Martin Luther King Jr. Blvd.
 Madison WI 53703
www.cityofmadison.com

play
MADISON
PARKS

Graphical Scale
 0 60 120 ft

ACTION DATE
 Park Comm. approval MM-DD-YYYY

MASTER PLAN for GALAXY PARK
 132 Milky Way

LEGEND (and see map notes)

—	General - Existing
- - -	General - Planned
- - -	Ski Trail - Existing
- - -	Ski Trail - Planned
- - -	Hiking Trail - Existing
- - -	Hiking Trail - Planned
- - -	Stream/Ditch - Existing
- - -	Stream/Ditch - Planned
- - -	Woods - Existing
- - -	Woods - Planned
- - -	Prairie/Low Mow - Existing
- - -	Prairie/Low Mow - Planned
- - -	Contours - Existing
- - -	Contours - Planned
- - -	Property Line - Existing
- - -	Property Line - Planned
- - -	Greenway - Existing

SHEET NUMBER: **1 of 1**