

**Application for Change of Licensed Premise**  
(No Fee Required)


**Applicants must appear before the ALRC. Detailed floor plans must accompany this form, or request will not be presented to the committee.**

**Please contact City Zoning (Municipal Building LL-100, 266-4560). A Conditional Use Permit may be required. There is a fee for the Conditional Use Permit.**

Corporate/Owner Name (Jong yeon Lee) Samba LLC  
DBA Samba Brazilian Grill  
Address 240 W Gilman St Madison WI 53703  
Agent Jong yeon Lee  
Capacity 339 % Alcohol 40 % Food 60

**Description of Expansion Plans:**

Outdoor Dining Area not to exceed 705 sq ft  
In size. Additional outdoor customer seating  
will be open from 11AM until midnight. outdoor seating  
will have NO Amplified Music. only Additional lighting  
will be landscape lighting. Outdoor seating  
area is screened by landscaping and historically  
appropriate fencing

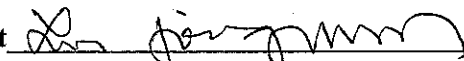Signature of Applicant  Date 7-2-07

To be considered at ALRC meeting of July 18, 2007

and Common Council Meeting of August 7, 2007


License Type Class B Combination License # 75793 Registrar # \_\_\_\_\_

Approved      Disapproved

Routed:      City Zoning  
                 Building Inspection Unit - Permit Counter  
                 Madison Police Department - Sector 403  
                 Alderperson Eli Judge (8)

**GENERAL NOTES**

1. NEW OUTDOOR DINING AREA WITH SEATING FOR 42 PEOPLE
2. NO AMPLIFIED MUSIC AT OUTDOOR DINING AREA
3. OUTDOOR DINING AREA TO BE SCREENED BY LANDSCAPING AND HISTORICALLY APPROPRIATE FENCING.

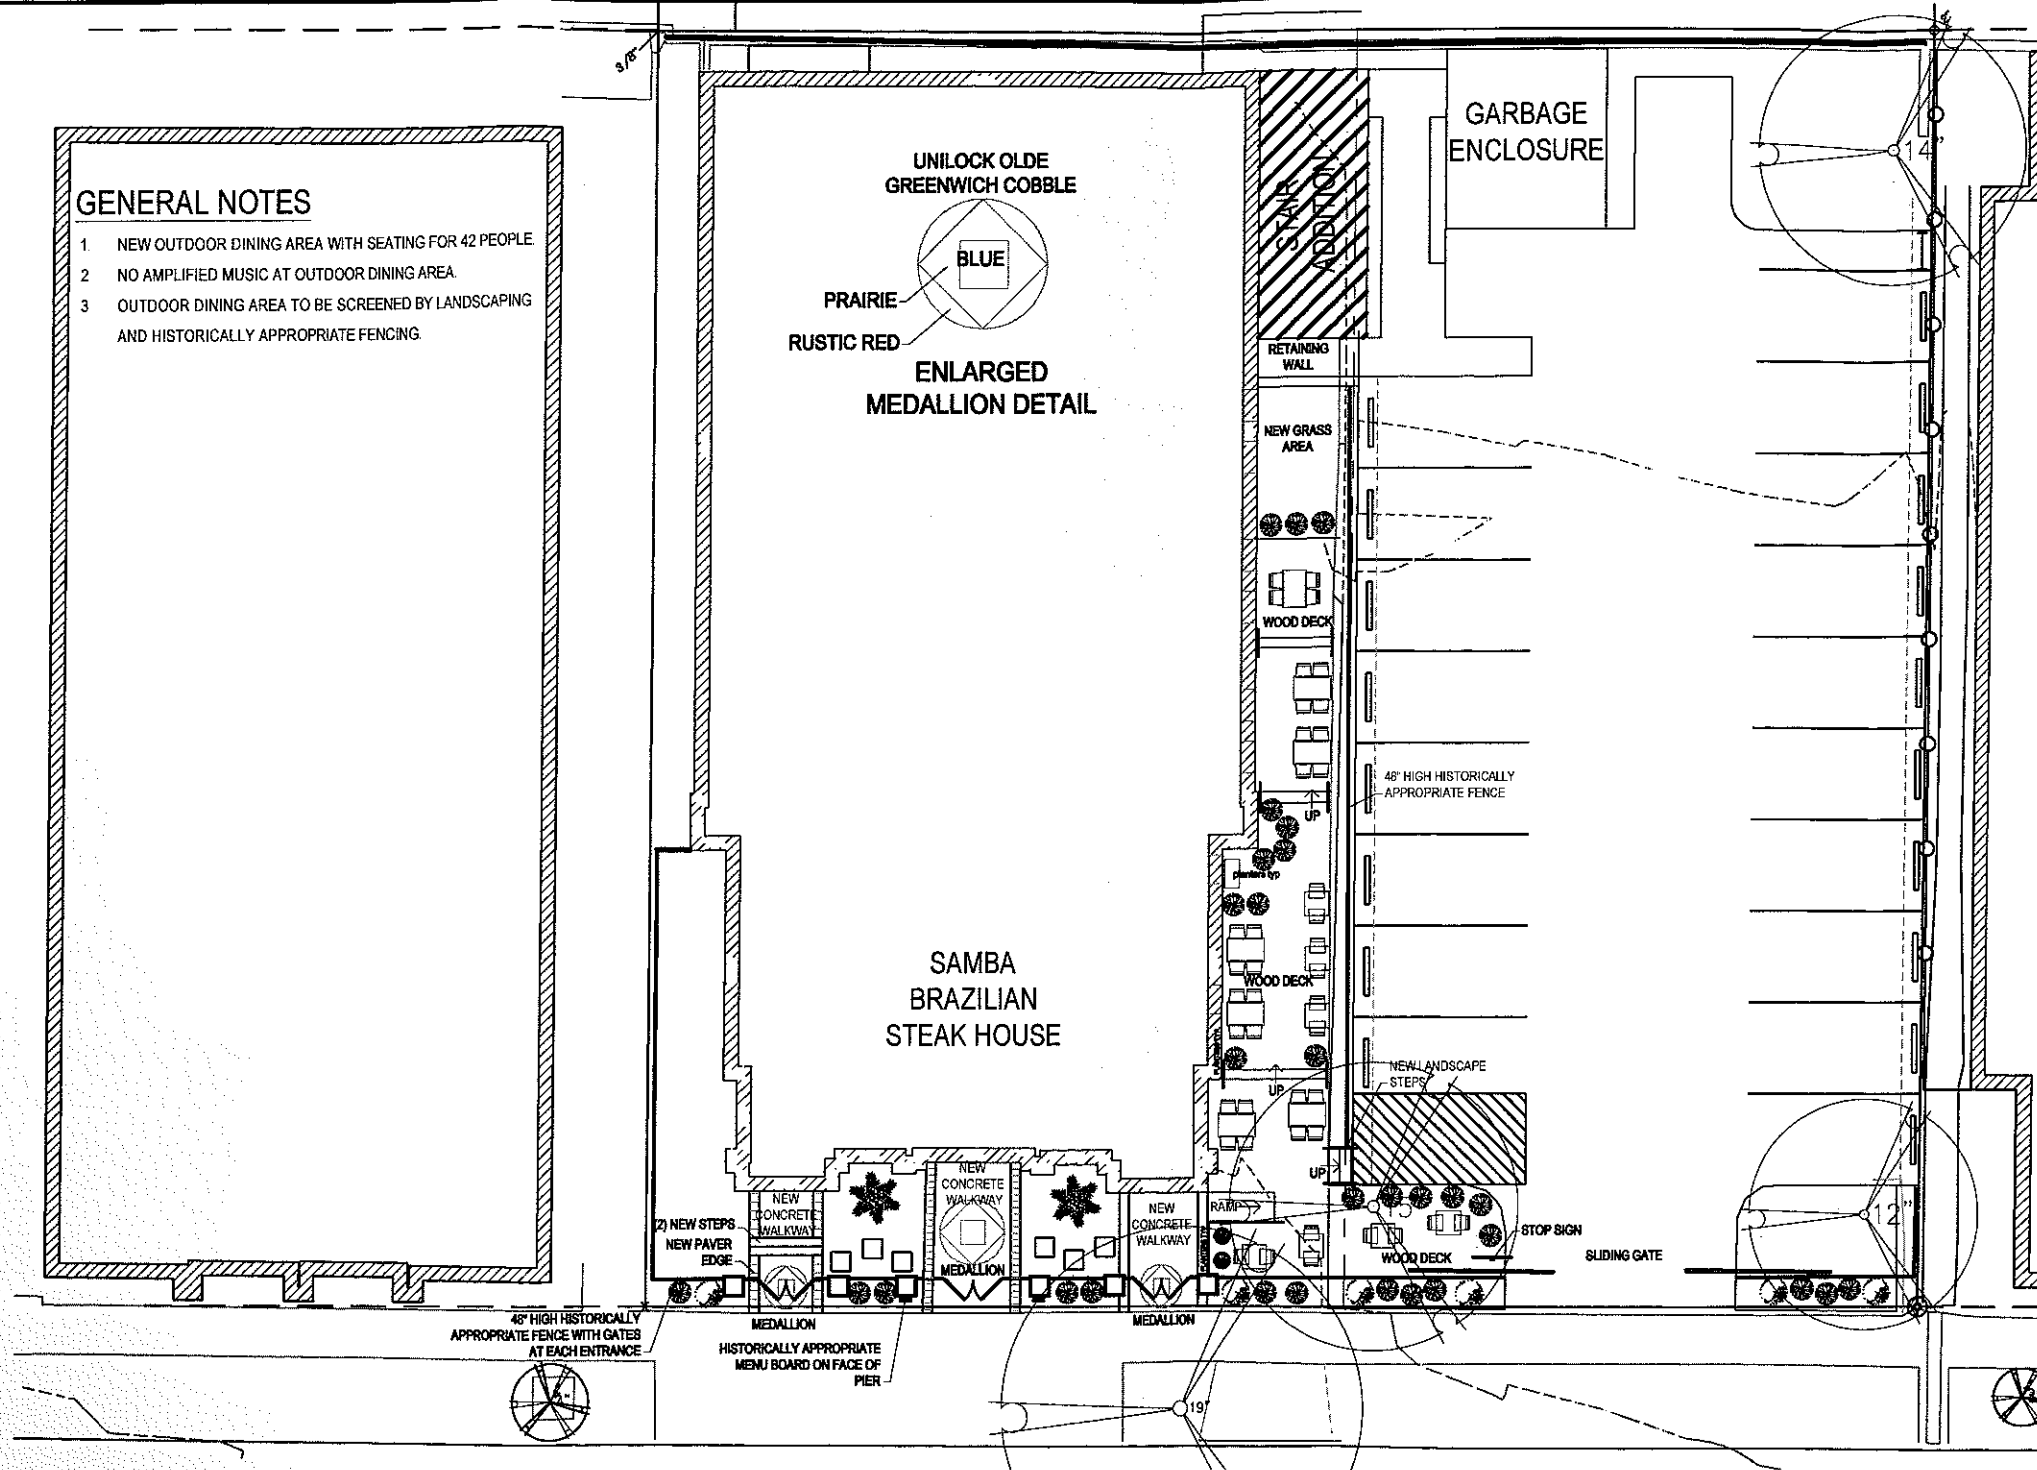

1 SITE PLAN  
1" = 20'-0"

222 West Washington Ave. Suite 310  
Madison, WI 53703  
ph: 608.268.1499 fax: 608.268.1498  
www.destreedesign.com

DESTREE DESIGN ARCHITECTS HOLDS ALL RIGHTS INCLUDING THE DESIGN AND CONCEPTS AND THIS DOCUMENT IS THE PROPERTY OF DESTREE DESIGN ARCHITECTS. IT IS TO BE COPIED, DISTRIBUTED OR USED IN WHOLE OR PART WITHOUT THE EXPRESS WRITTEN CONSENT OF DESTREE DESIGN ARCHITECTS.

**SAMBA**  
**BRAZILIAN STEAKHOUSE**  
240 WEST GILMAN STREET  
MADISON, WI 53703

PROJECT:	
NUMBER:	060703.00
DATE:	07.02.07
REV:	

SHEET:  
**C1.0**