

Security Camera Plan - Level 0



ADA height (30" AFF)





Bar Height (42" AFF)

KEY

 Security Camera Location

 Public Zone

Security Camera Plan - Level 1

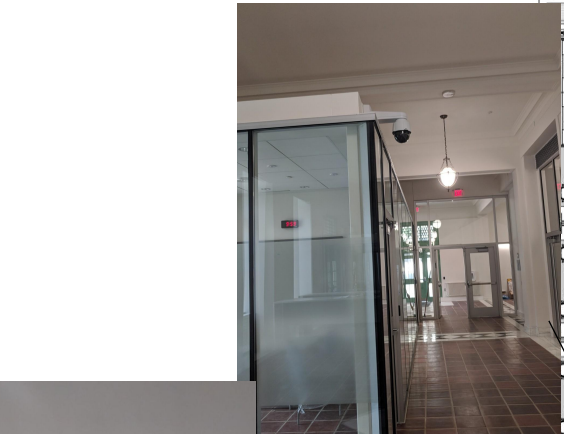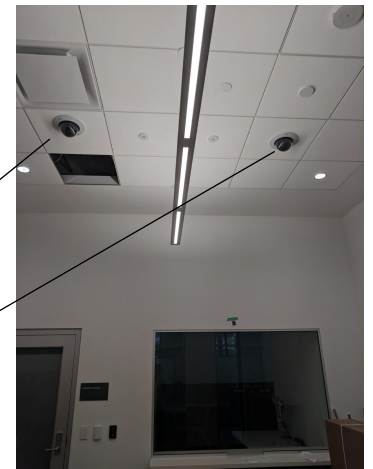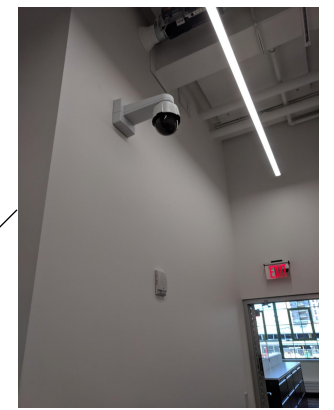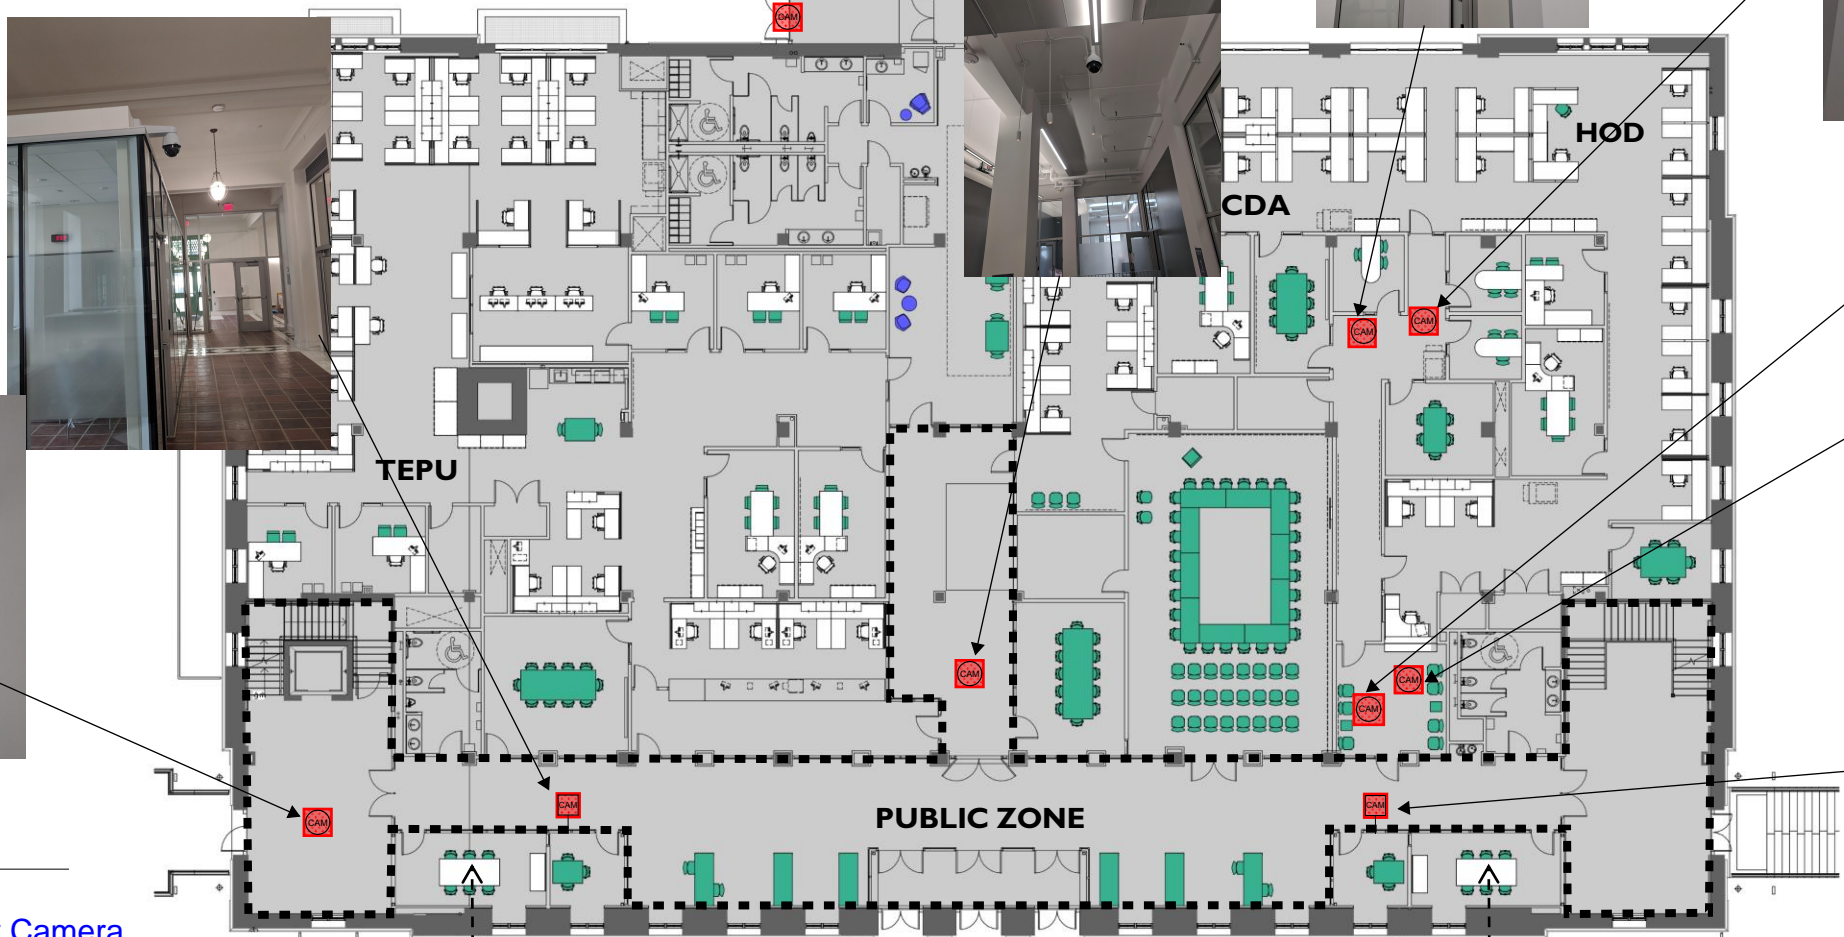



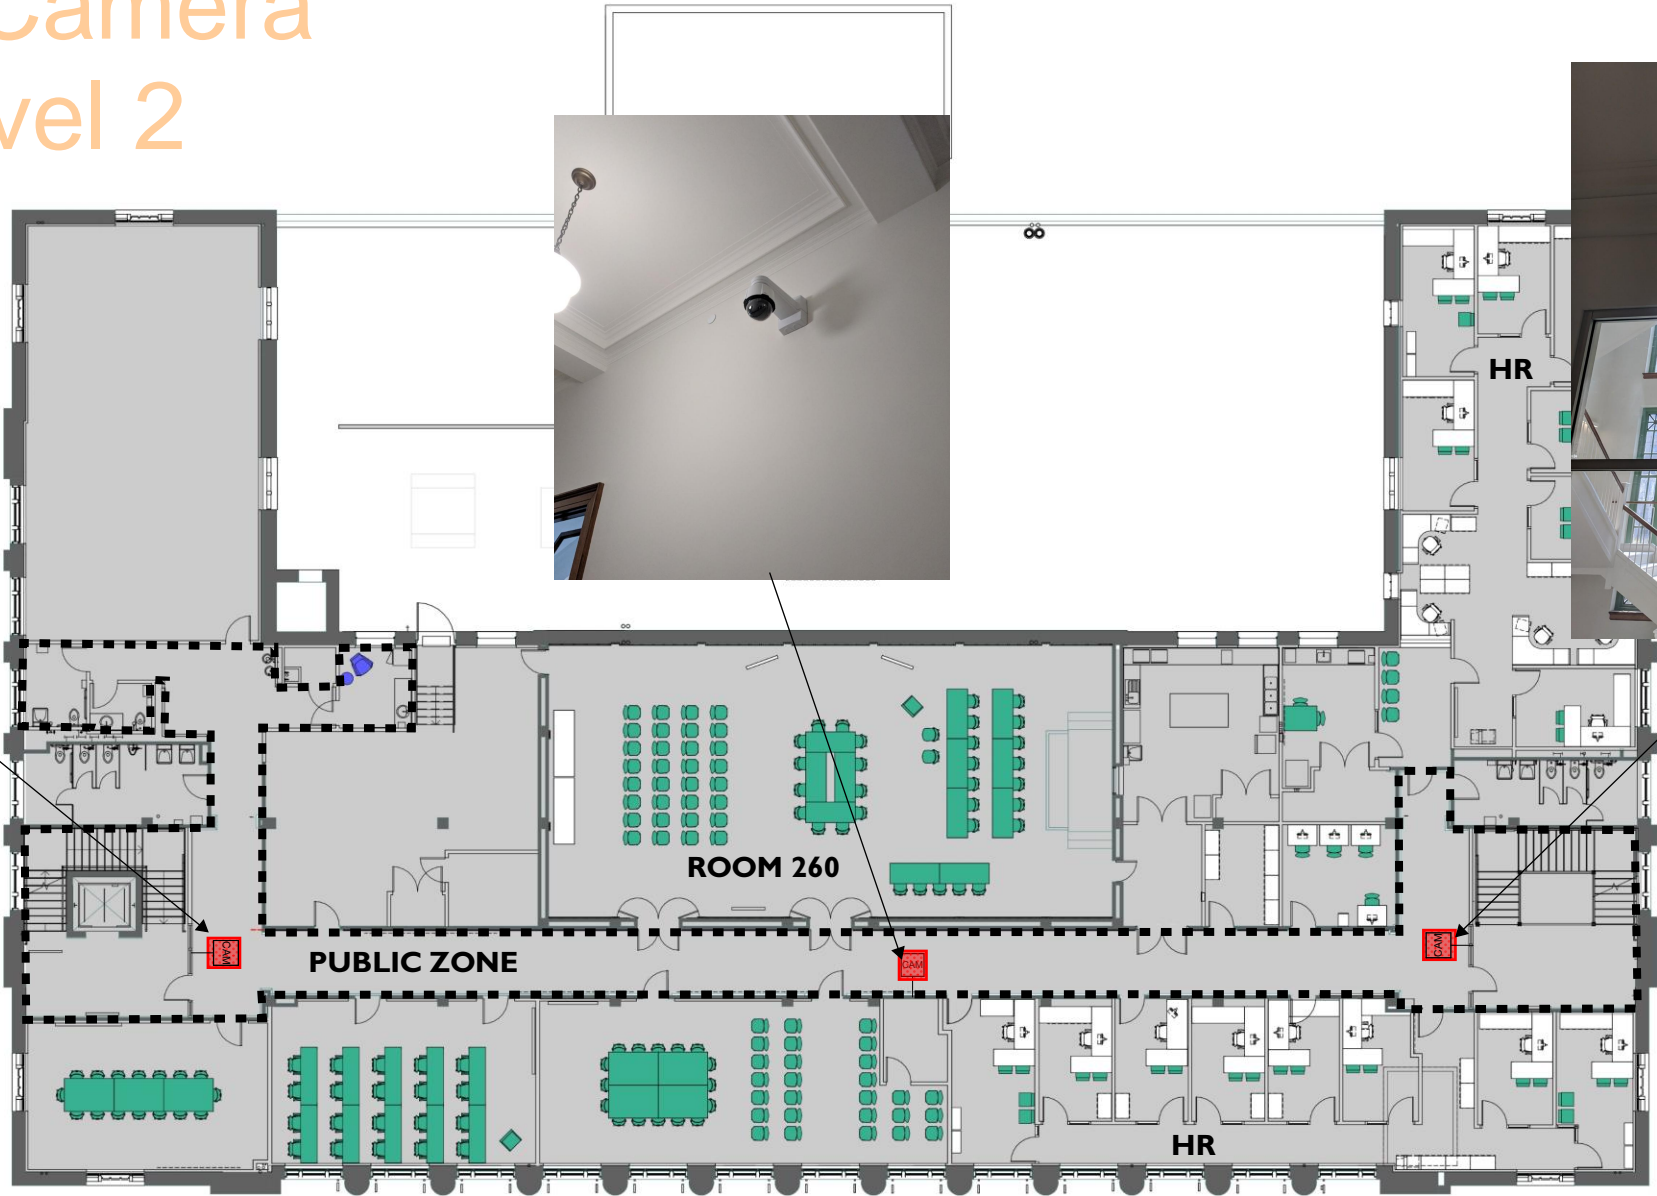
- KEY**
-  Security Camera Location
 -  Public Zone

Table reused from Room 260

Table reused from Room 260

Security Camera Plan - Level 2




KEY

 Security Camera Location

 Public Zone

Security Camera Plan - Level 3

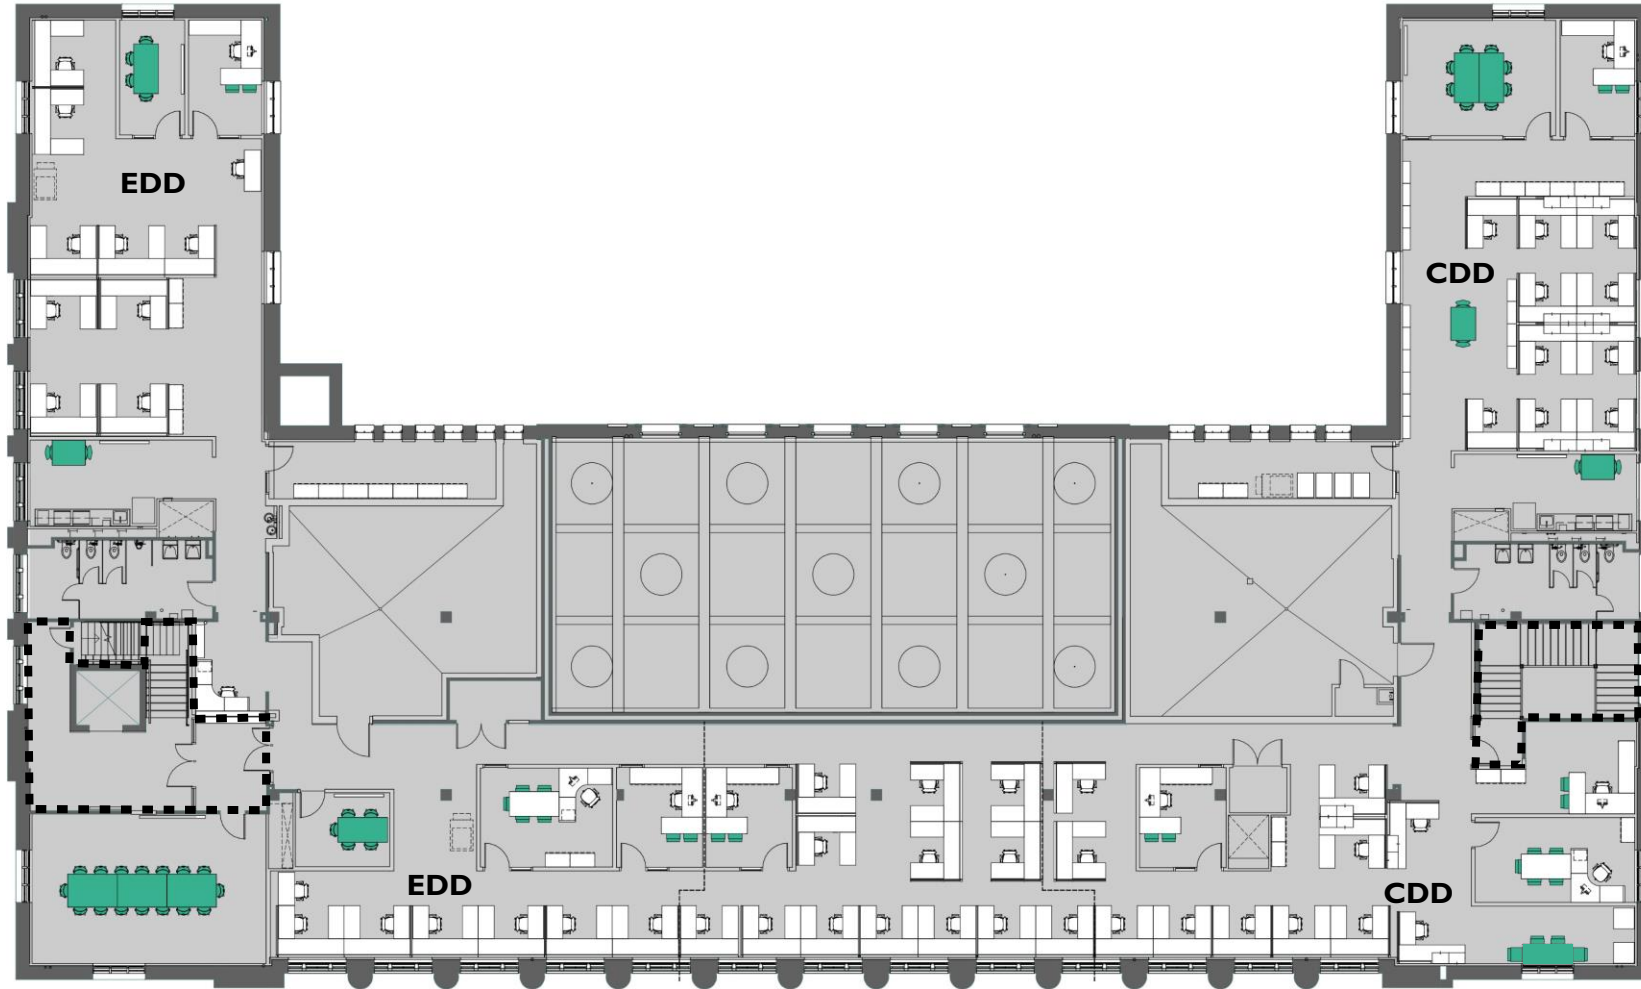

KEY

 Security Camera Location

 Public Zone