



City of Madison

Rezoning, Preliminary Plat, and Final Plat

Location

3840 Maple Grove Drive

Project Name

FRED-Maple Grove Drive subdivision

Applicant

Paul Schmitter, Fiduciary Real Estate Development, Inc. / Brett Stoffregan, D'Onofrio Kottke & Associates

Proposed Use

FRED-Maple Grove Drive, creating three lots for future multi-family development, one outlots for future development, one outlot for public parkland, and outlots to be dedicated for stormwater management and greenway.


Public Hearing Dates

Plan Commission


September 16 2019

Common Council

October 1 2019

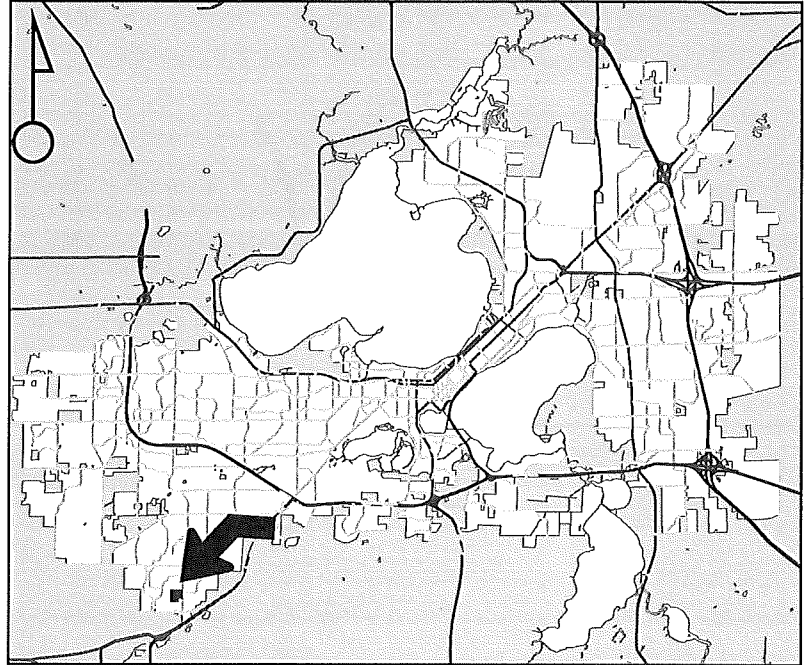

For Questions Contact: Tim Parks at: 261-9632 or tparks@cityofmadison.com or City Planning at 266-4635

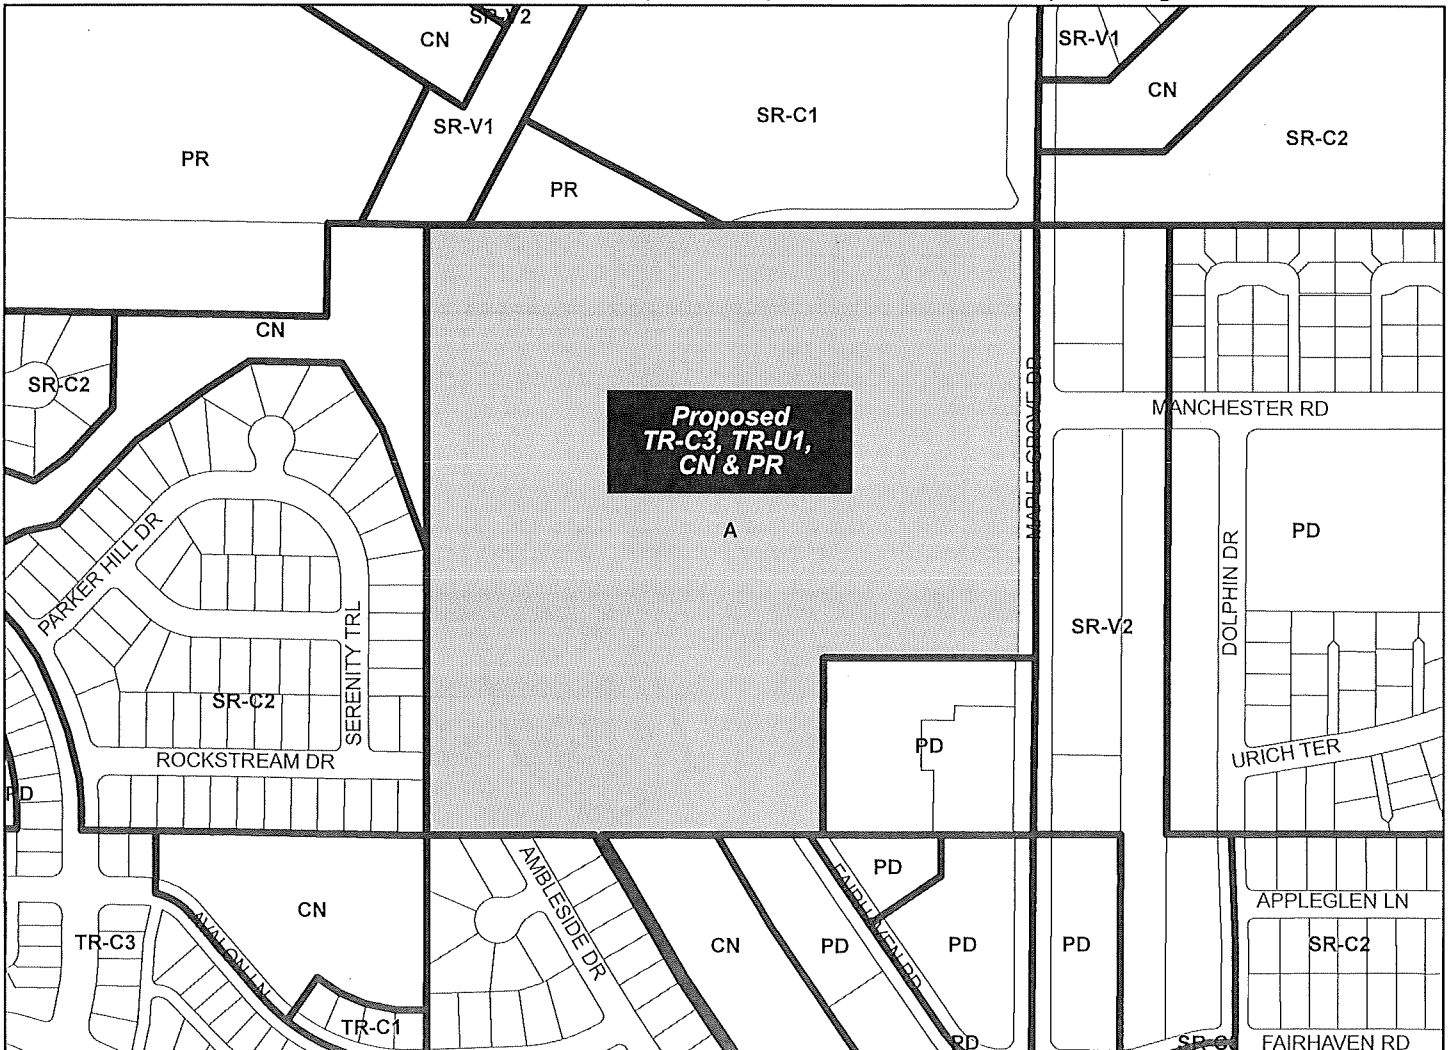

Scale : 1" = 400'

City of Madison, Planning Division : PPE Date: 3 September 2019

344

