

**APPLICATION FOR
URBAN DESIGN COMMISSION
REVIEW AND APPROVAL**

AGENDA ITEM # _____
Project # 05667

DATE SUBMITTED: <u>8/26/09</u>	Action Requested
UDC MEETING DATE: <u>9/2/09</u>	<input type="checkbox"/> Informational Presentation
	<input type="checkbox"/> Initial Approval and/or Recommendation
	<input checked="" type="checkbox"/> Final Approval and/or Recommendation *

PROJECT ADDRESS: 8133 Mansion Hill Avenue * Note: this is a revision to a previously approved application

ALDERMANIC DISTRICT: 1

OWNER/DEVELOPER (Partners and/or Principals) <u>Lot 87, LLC</u>	ARCHITECT/DESIGNER/OR AGENT: <u>the ARCHITECTS ltd</u>
_____	<u>701 Ridge St.</u>
_____	<u>Madison, WI 53705 608-698-4653</u>

CONTACT PERSON: Karyl Rice

Address: c/o Community By Design, Inc.
625 North Segoe Road

Phone: 608-310-8133

Fax: _____

E-mail address: rice@mailbag.com

TYPE OF PROJECT:

(See Section A for:)

- Planned Unit Development (PUD)
- General Development Plan (GDP)
- Specific Implementation Plan (SIP)
- _____ Planned Community Development (PCD)
- _____ General Development Plan (GDP)
- _____ Specific Implementation Plan (SIP)
- _____ Planned Residential Development (PRD)
- _____ New Construction or Exterior Remodeling in an Urban Design District * (A public hearing is required as well as a fee)
- _____ School, Public Building or Space (Fee may be required)
- _____ New Construction or Addition to or Remodeling of a Retail, Hotel or Motel Building Exceeding 40,000 Sq. Ft.
- _____ Planned Commercial Site

(See Section B for:)

- _____ New Construction or Exterior Remodeling in C4 District (Fee required)

(See Section C for:)


- _____ R.P.S.M. Parking Variance (Fee required)

(See Section D for:)

- _____ Comprehensive Design Review* (Fee required)
- _____ Street Graphics Variance* (Fee required)
- _____ Other _____

*Public Hearing Required (Submission Deadline 3 Weeks in Advance of Meeting Date)

Where fees are required (as noted above) they apply with the first submittal for either initial or final approval of a project.

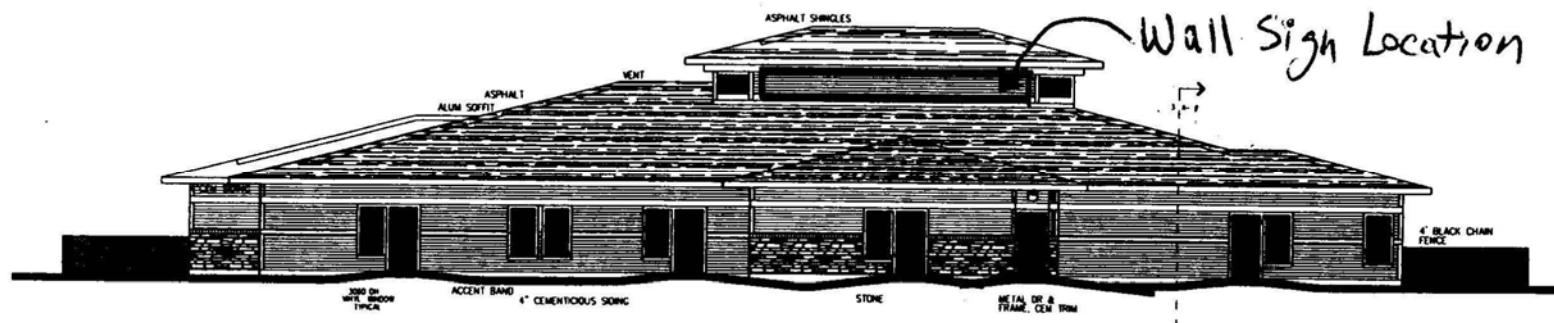

REAR ELEVATION



kiddos learning center




BUSCH'S
Signs & Designs Inc.

310 Locust Drive • Verona, WI 53593
(608) 848-1900 • (608) 848-1901 FAX
www.buschsigns.com • Email: donbusch@buschsigns.com

JOB NAME: Kiddos Learning Center (Madison)

FAXED / E-MAILED: BH. 8/18/09

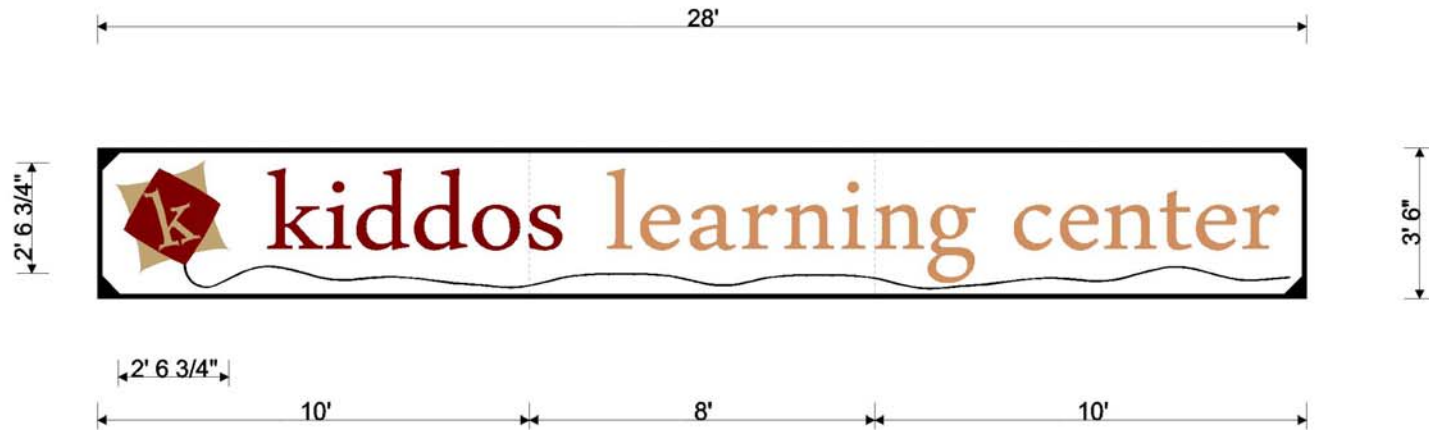

SCALE: 1/4" = 1'

QUANTITY: 1 - Single sided

TYPE STYLES:

DESIGNER: B. Hoffmann 8/18/09

This Design is the exclusive property of
BUSCH'S SIGNS & DESIGNS, INC. and cannot be
reproduced, copied, or exhibited without
BUSCH'S SIGNS & DESIGNS, INC.
prior written consent.

COLORS

BACKGROUND: SW. White paint

BACK: SW. 6143 Basket Beige stain (Pantone 4655)

BORDER: 1 1/2" SW. Black

PINSTRIPES:

LETTERS: Sundried Tomato, & Basket Beige (Pantone 188 & 4655)

LOGO: Sundried Tomato, & Basket Beige (Pantone 188 & 4655), and Black

MISC:


POSTS:

POST TRIM:

CUSTOMER APPROVAL:

DATE:



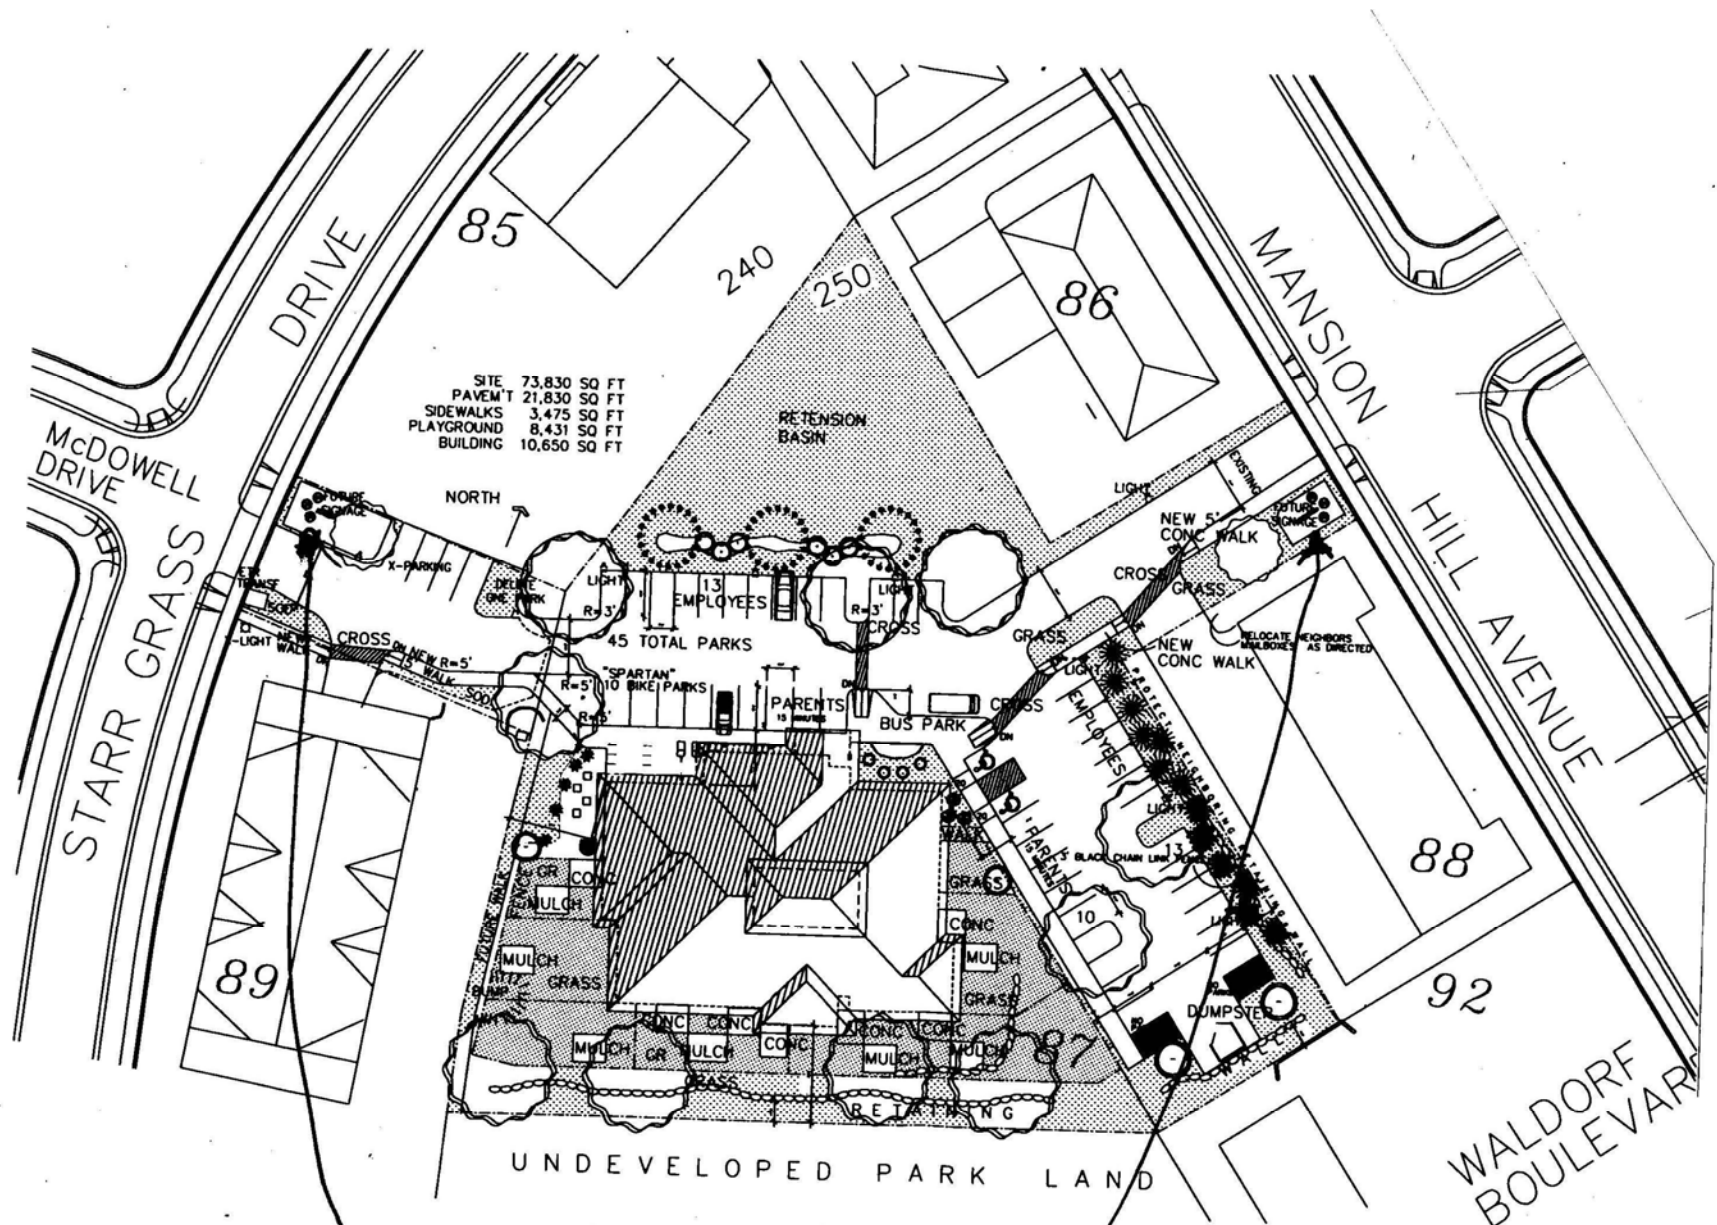

2 - ENTRANCE Directional
Ground Sign Locations




BUSCH'S
Signs & Designs Inc.

310 Locust Drive • Verona, WI 53593
(608) 848-1900 • (608) 848-1901 FAX
www.buschsigns.com • Email: donbuscb@buschsigna.com

JOB NAME: Kiddos Learning Center 3' sign

FAXED / E-MAILED: BH. 6/10/09

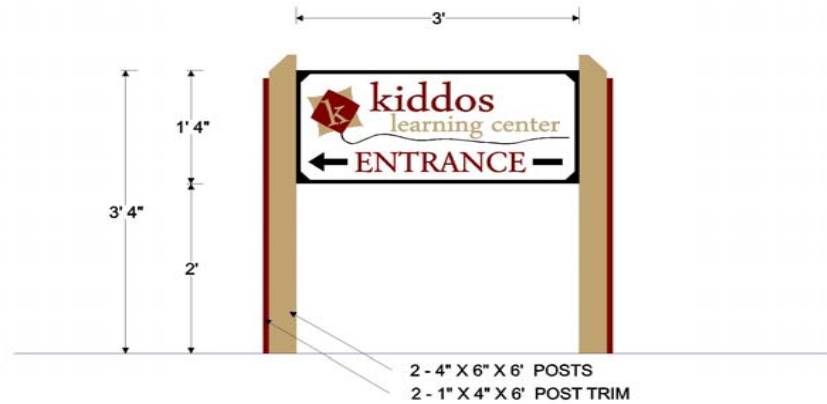

SCALE: 3/4" = 1'

QUANTITY: 2 - Double sided

TYPE STYLES:

Garamond - Regular

DESIGNER: B. Hoffmann 6/10/09

This Design is the exclusive property of
BUSCH'S SIGNS & DESIGNS, INC. and cannot be
reproduced, copied, or exhibited without
BUSCH'S SIGNS & DESIGNS, INC.
prior written consent.

COLORS

BACKGROUND: SW. White paint

BACK: SW. 6143 Basket Beige stain (Pantone 4655)

BORDER: 1/2" SW. Black

PINSTRIBE: SW. Black

LETTERS: Sundried Tomato, & Basket Beige (Pantone 188 & 4655)

LOGO: Sundried Tomato, Basket Beige, and Black

(Pantone 188 & 4655)

MISC: Arrow - SW. Black

POSTS: SW. 6143 Basket Beige stain

POST TRIM: SW. Sundried Tomato

CUSTOMER APPROVAL: _____

DATE: _____

COLORS



STOP

kiddos
learning center
ENTRANCE →




STOP

RESTAINO
ASSOCIATES
REALTORS
North Eastwood
968-1134/4127

kiddos
learning center
ENTRANCE →

Wall Sign location

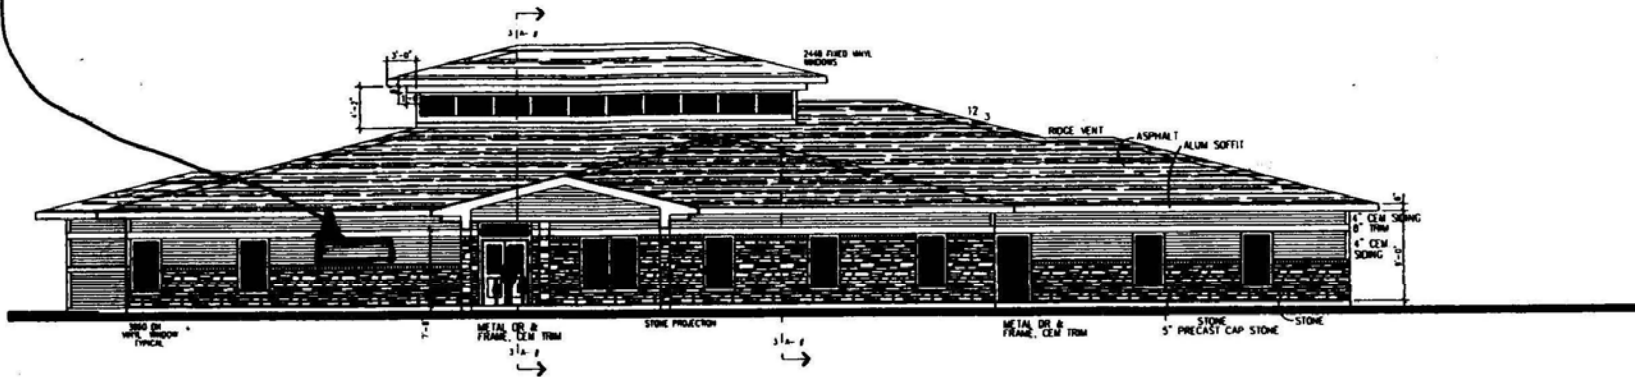

FRONT ELEVATION




BUSCH'S
Signs & Designs Inc.

310 Locust Drive • Verona, WI 53593
(608) 848-1900 • (608) 848-1901 FAX
www.buschsigns.com • Email: donbusch@buschsigns.com

JOB NAME: Kiddos Learning Center

FAXED / E-MAILED: BH. 6/10/09

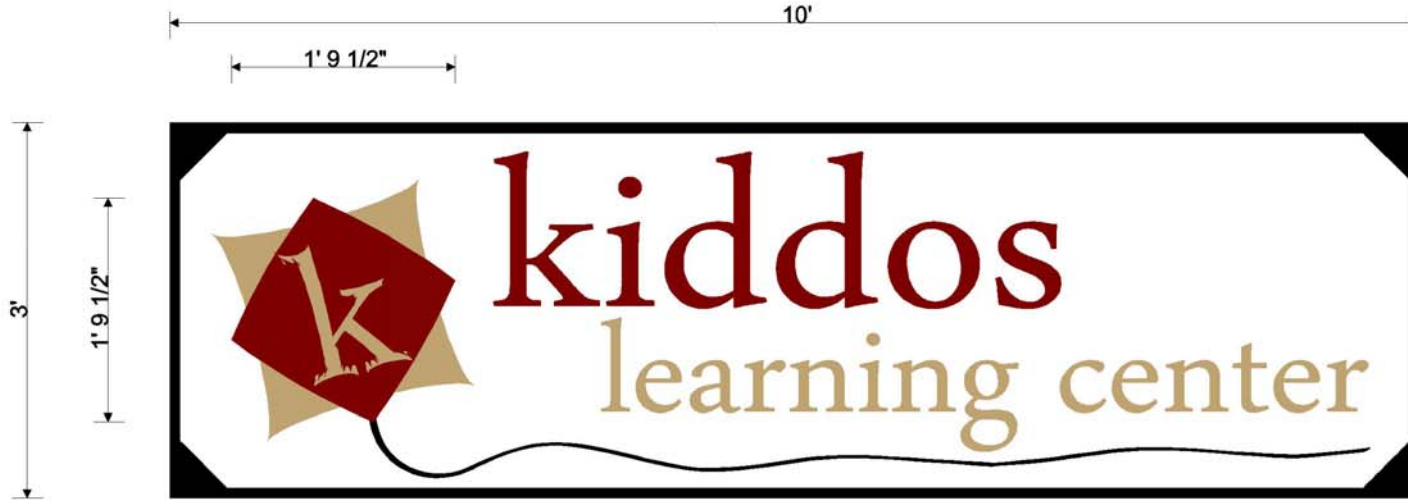

SCALE: 3/4" = 1'

QUANTITY: 1 - Single sided

TYPE STYLES:

DESIGNER: B. Hoffmann 6/10/09

This Design is the exclusive property of
BUSCH'S SIGNS & DESIGNS, INC. and cannot be
reproduced, copied, or exhibited without
BUSCH'S SIGNS & DESIGNS, INC.
prior written consent.

COLORS

BACKGROUND: SW. White paint

BACK: SW. 6143 Basket Beige stain (Pantone 4655)

BORDER: 1" SW. Black

PINSTRIPES:

LETTERS: Sundried Tomato, & Basket Beige (Pantone 188 & 4655)

LOGO: Sundried Tomato, & Basket Beige (Pantone 188 & 4655), and Black

MISC:

POSTS:

BACK SUPPORTS:

CUSTOMER APPROVAL:

DATE:

