



City of Madison

Conditional Use

Location

1915 S Stoughton Road

Project Name

Young Blood Beer Company

Applicant

Tom Dufek, Young Blood Beer Company
CDRE Holdings, LLC

Existing Use

Industrial building


Proposed Use

Allow a brewery in an existing building


Public Hearing Date

Plan Commission

August 23, 2021

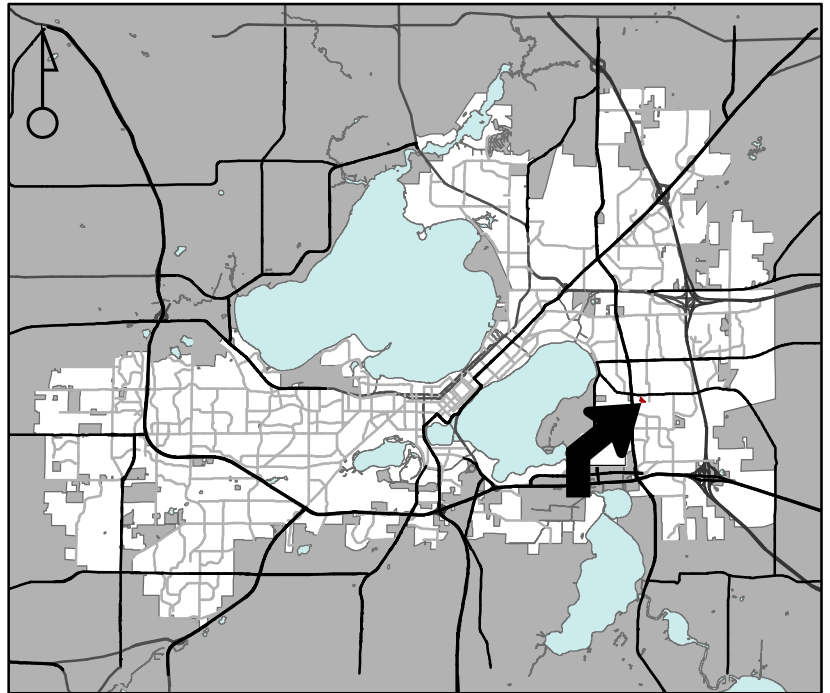

For Questions Contact: Chris Wells at: 261-9135 or cwells@cityofmadison.com or City Planning at 266-4635

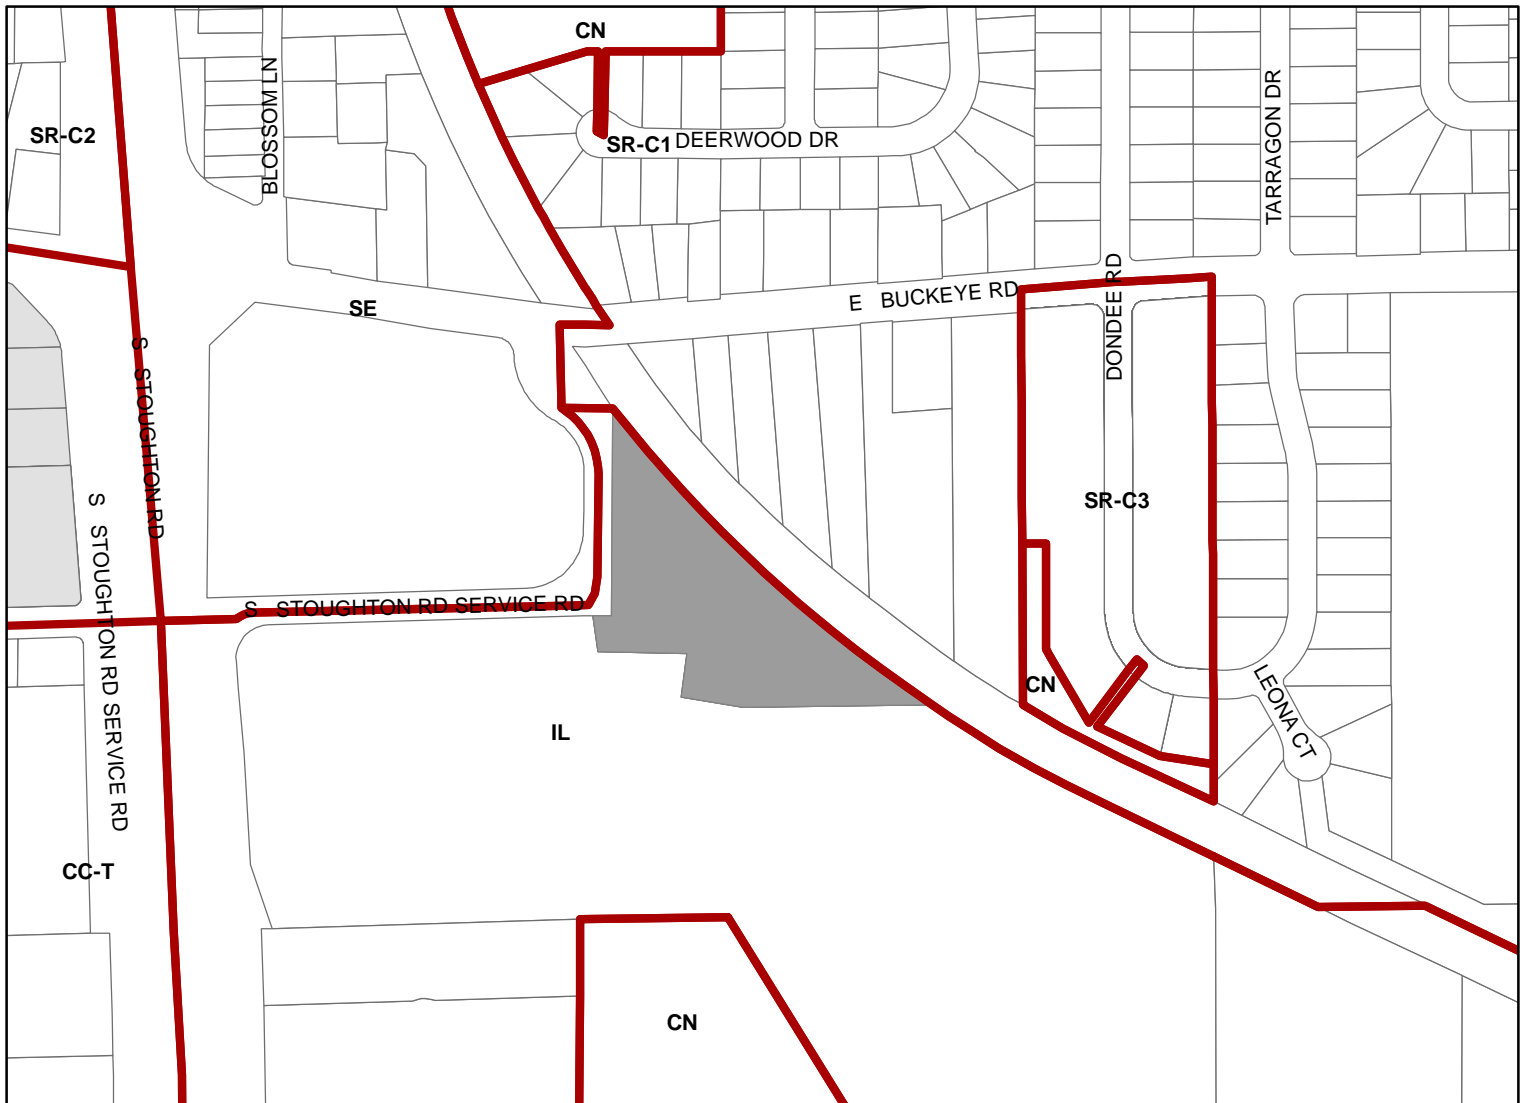

Scale : 1" = 400'

City of Madison, Planning Division : JC : Date : 7-27-21

