



# City of Madison

## Proposed Rezoning


Location  
151 East Gorham Street

Applicant  
City of Madison


From: DR-1 To: UOR

Rezoning Request  
Provide zoning for existing office building. There is no development proposed at this time.

Public Hearing Date  
Plan Commission  
08 April 2013  
Common Council  
16 April 2013

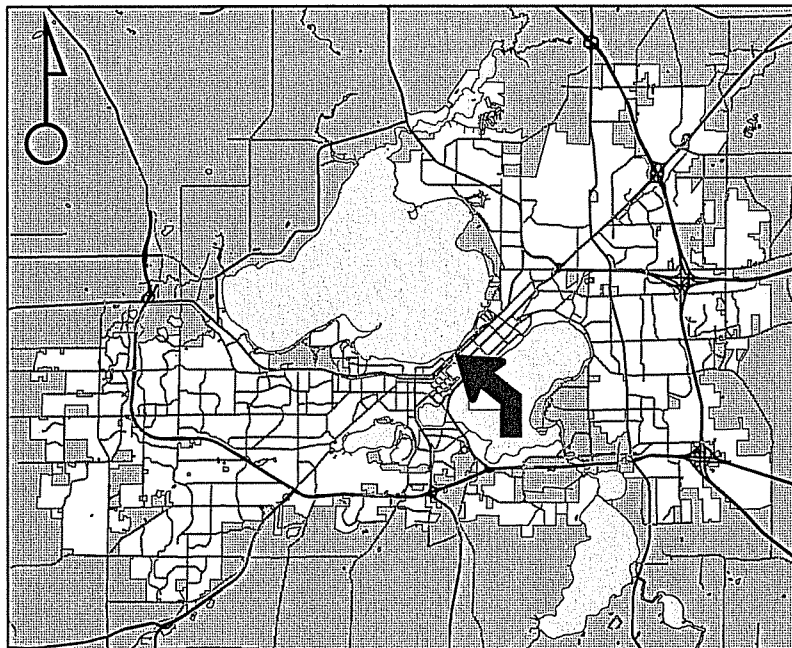


For Questions Contact: Heather Stouder at: 266-5974 or [hstouder@cityofmadison.com](mailto:hstouder@cityofmadison.com) or City Planning at 266-4635

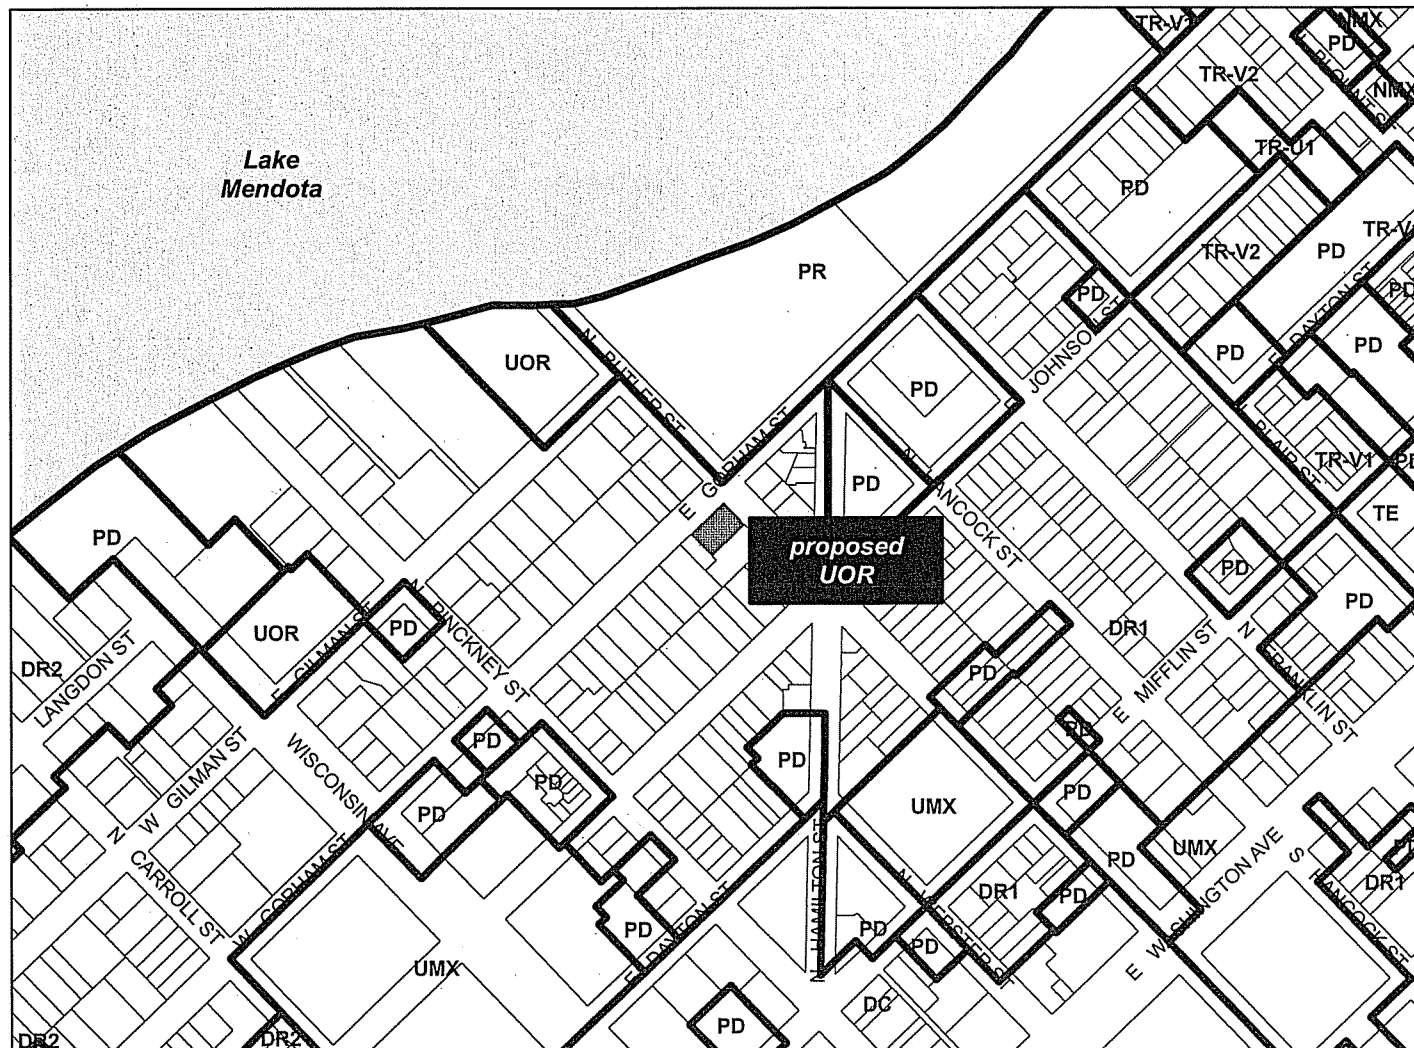

Scale : 1" = 400'

City of Madison, Planning Division : RPJ : Date : 19 March 2013

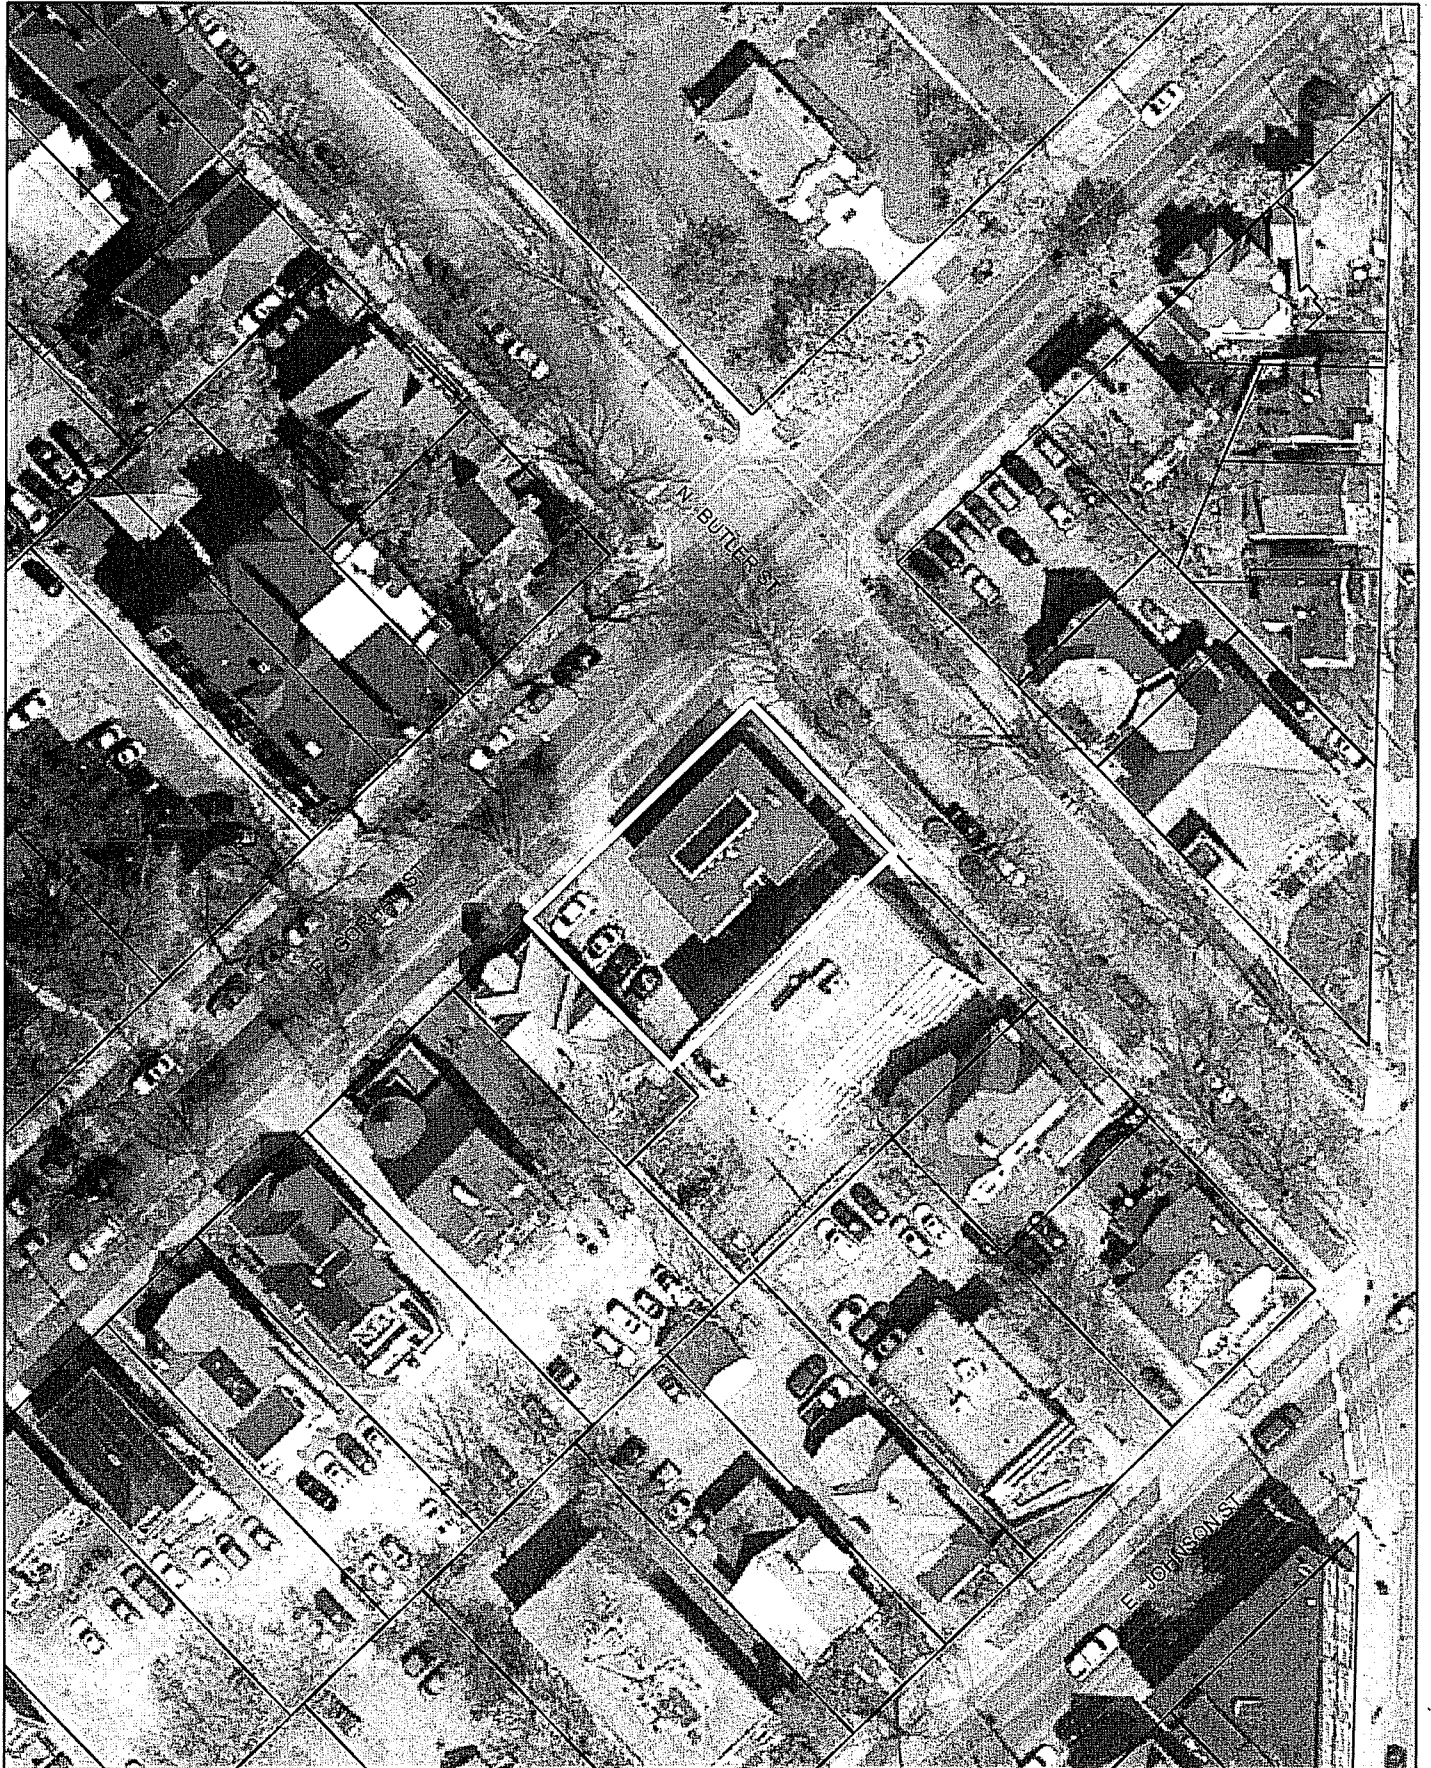

Date of Aerial Photography : Spring 2010