

1802 Fordem Ave

Project Limits

1617 Sherman Ave

1766 Fordem Ave

1622 Fordem Ave

1702 Fordem Ave

FORDEME AVE



Railroad

1624 Fordem Ave

1602 Fordem Ave

N

JOHNSON ST

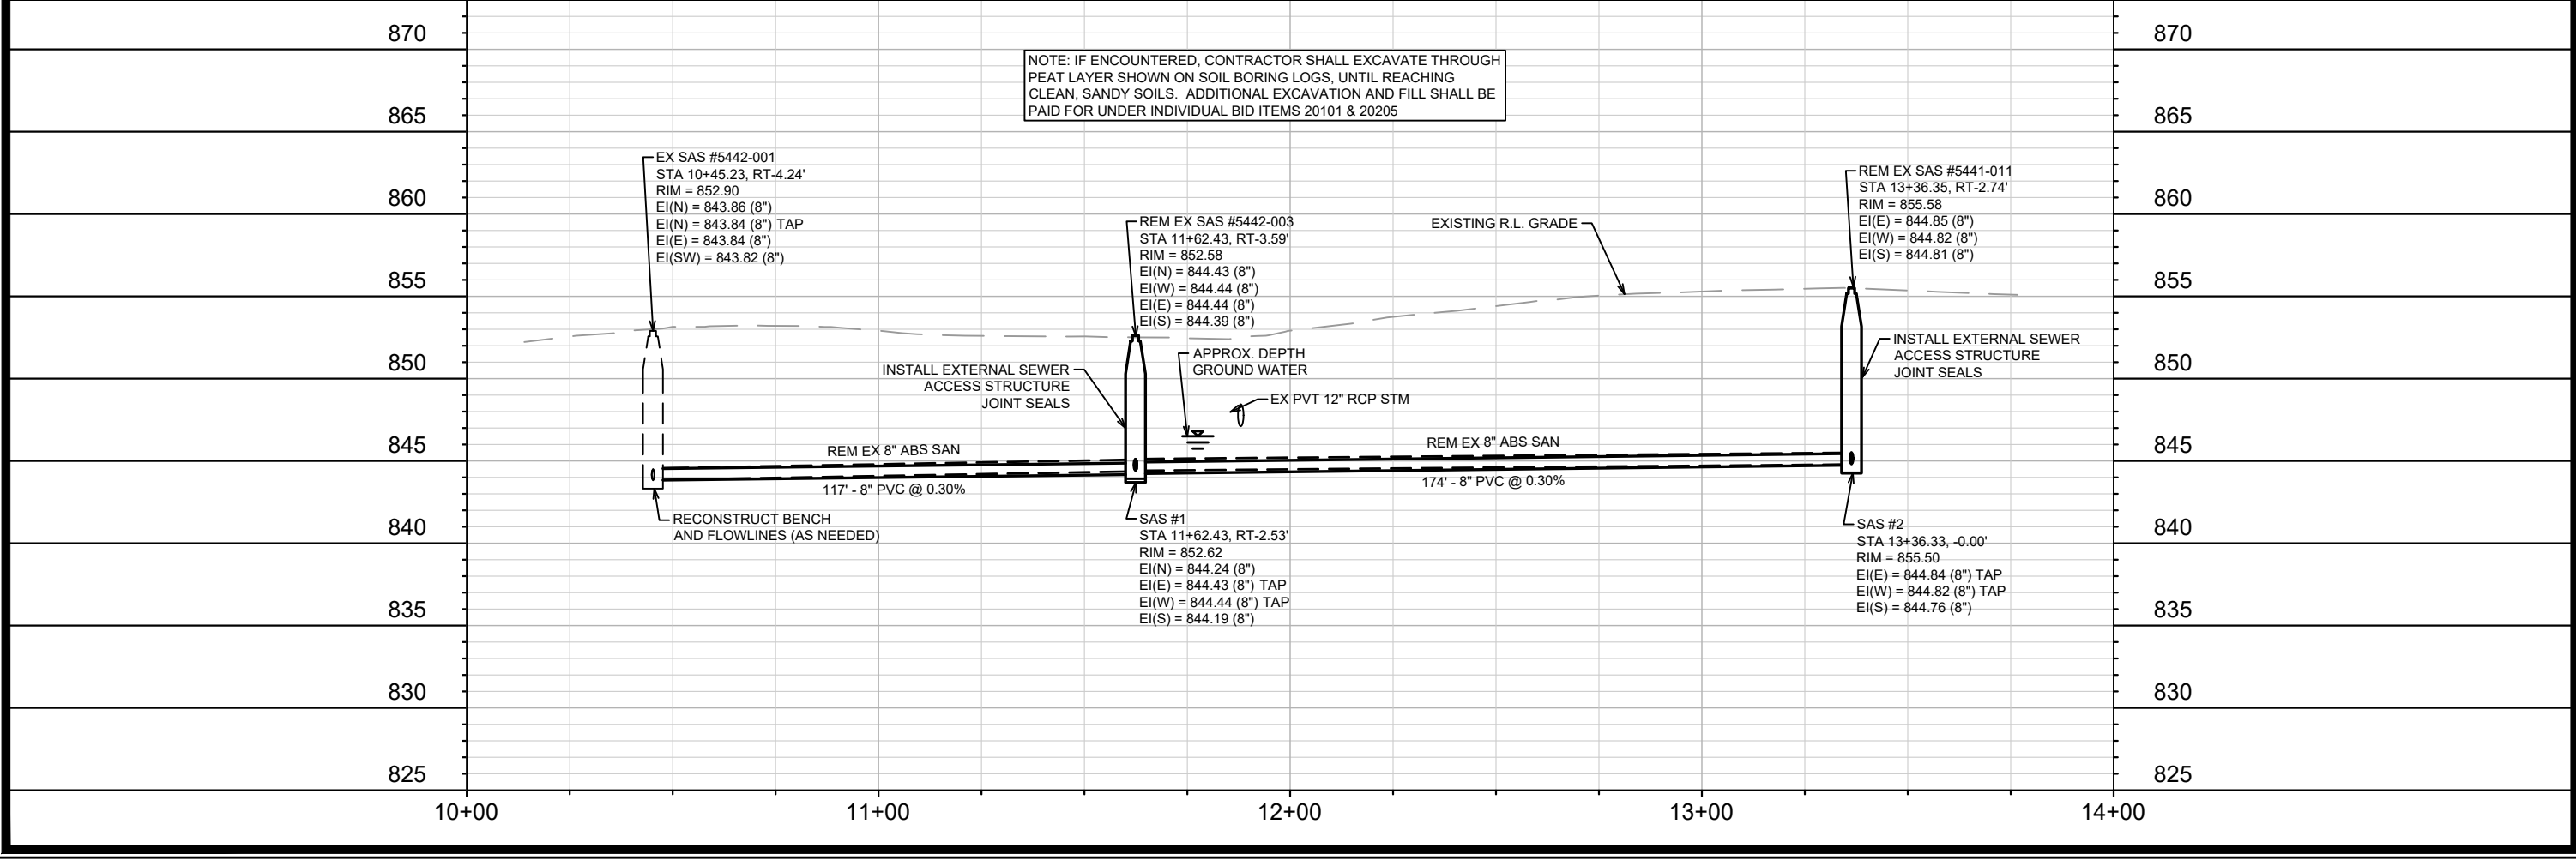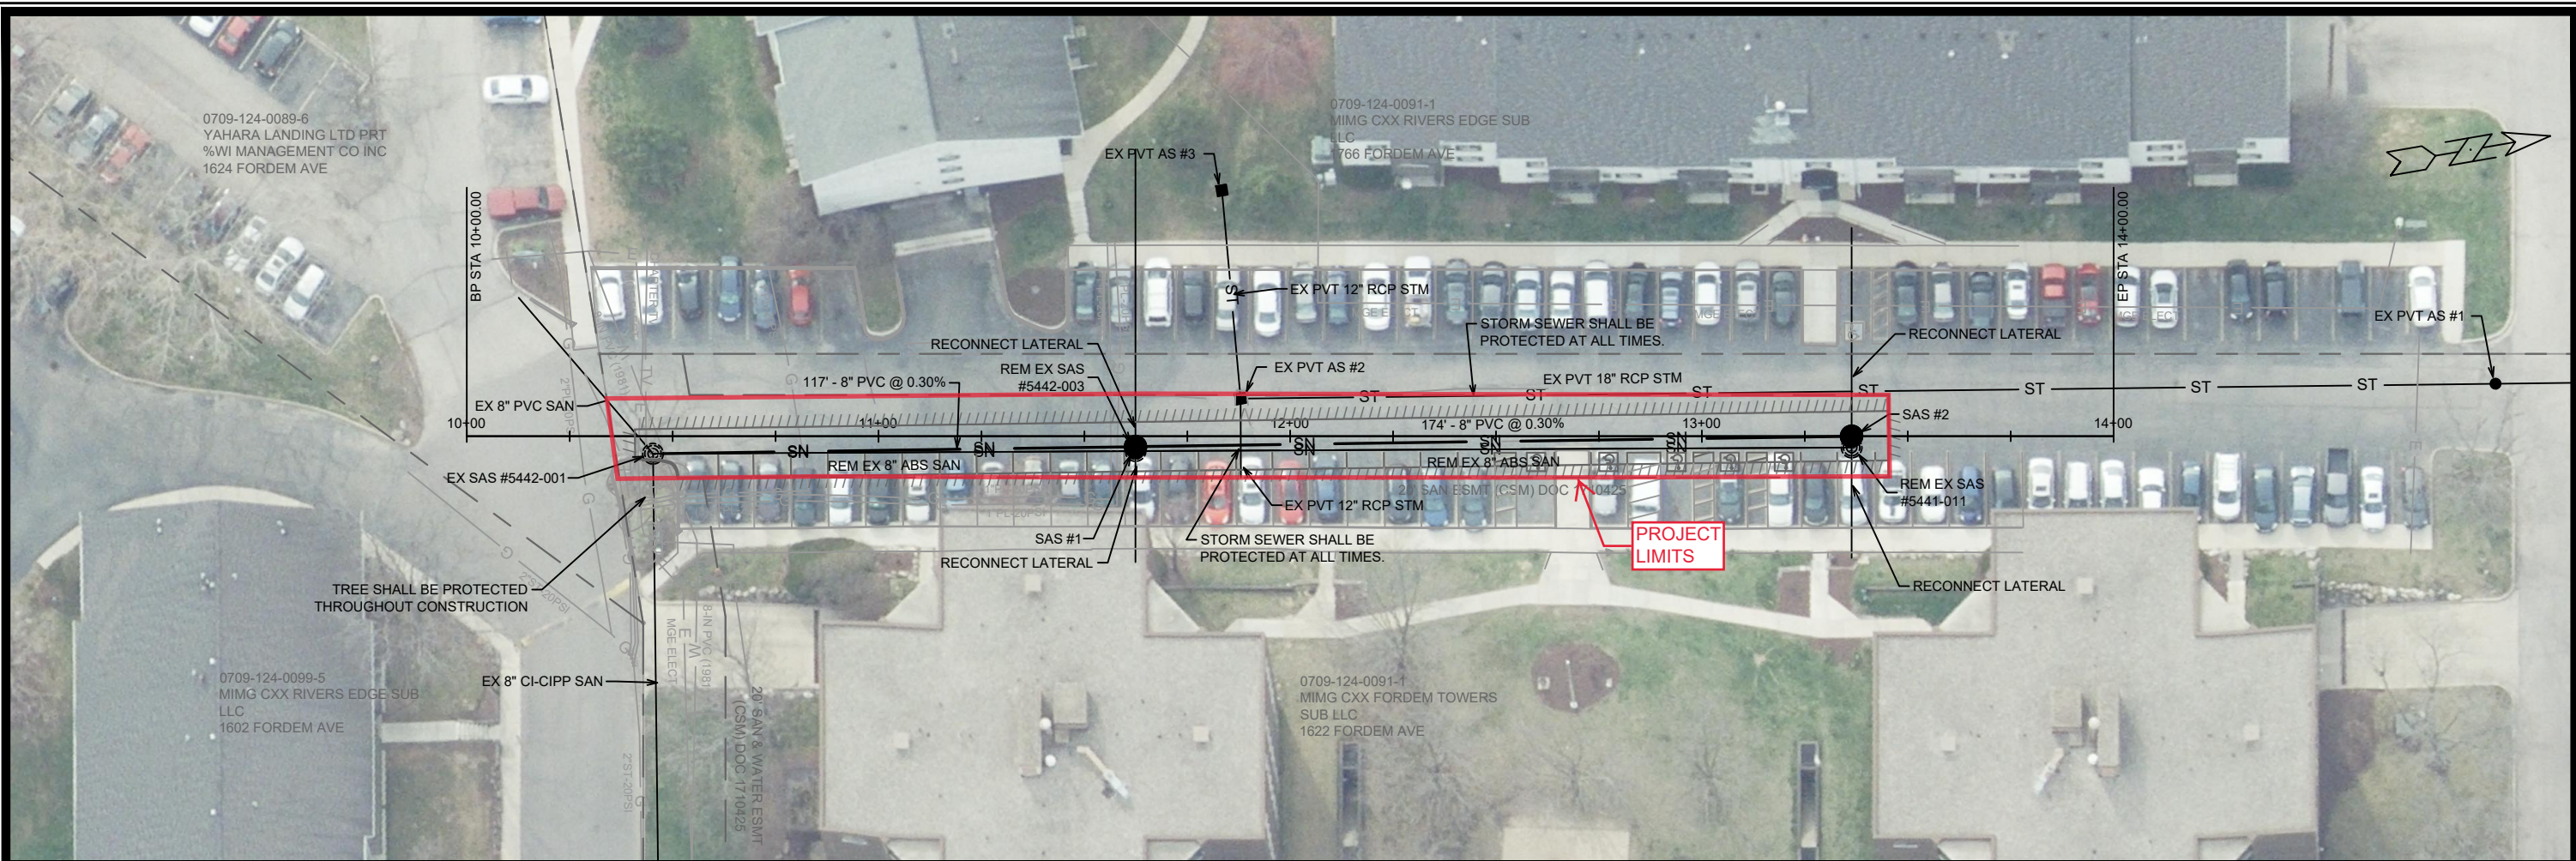

MARK	REVISION	DATE	BY
11850		3/22/2022 11:48 AM	U-1
Designed By: KDF Scale: #####			
11850 1622 FORDEM AVENUE SANITARY SEWER REPLACEMENT - 2022 MADISON, WI CONTRACT NO: 9102			
CITY OF MADISON WISCONSIN			
11850 U-1			