
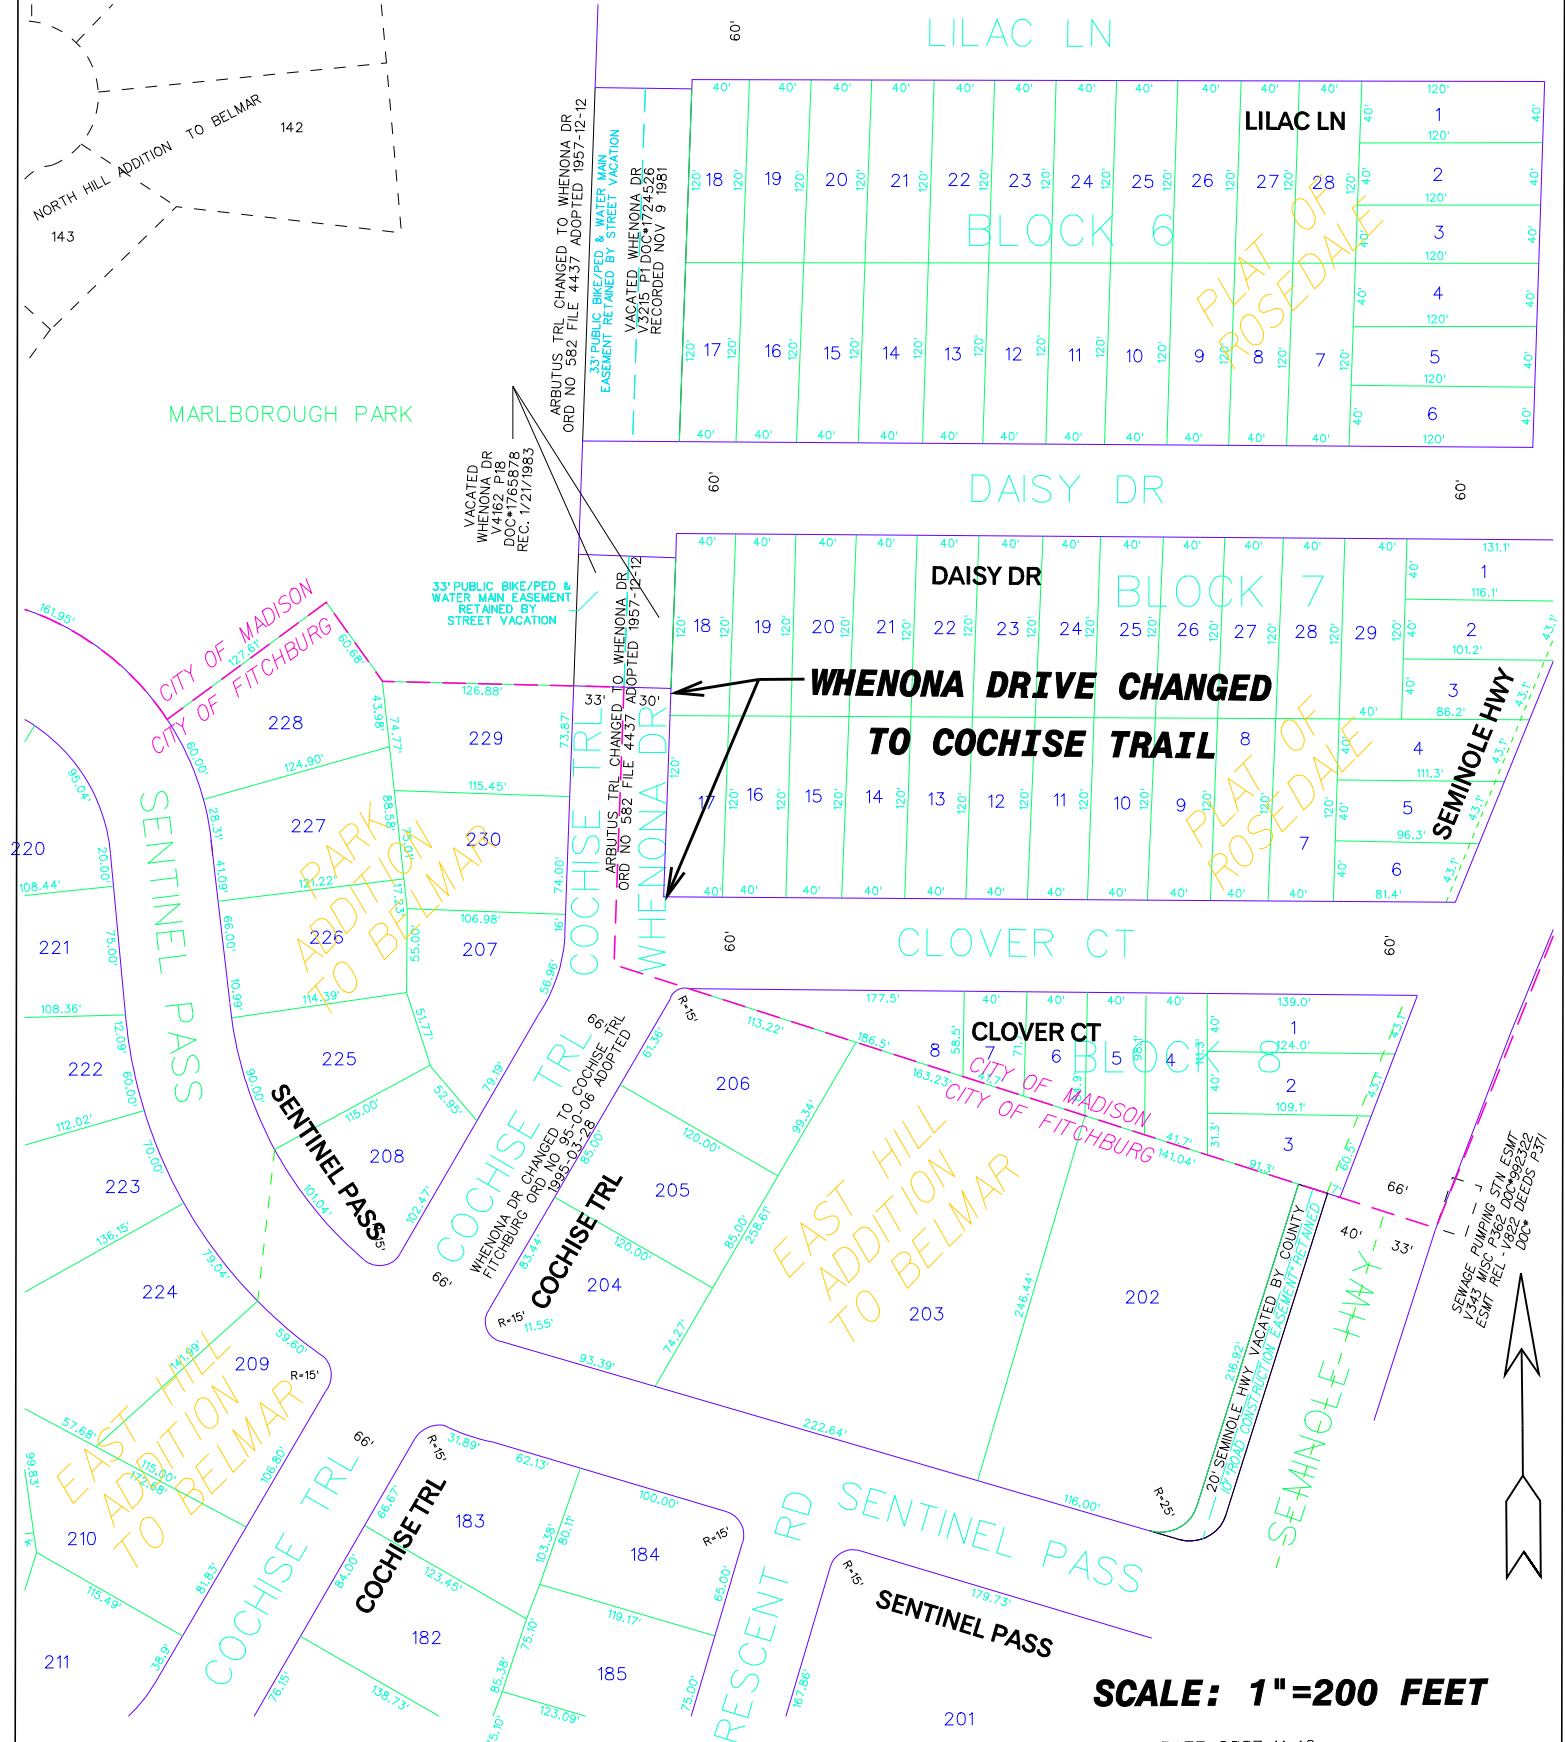


# STREET NAME CHANGE

## WHENONA DRIVE CHANGED TO COCHISE TRAIL

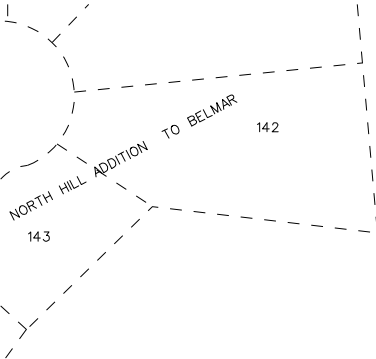

**SCALE: 1"=200 FEET**

DATE: 2007-11-12  
ENGR. PROJ. NO. N/A  
REAL ESTATE PROJ. NO. N/A  
REVISED: