



Location

1344 E Washington Avenue

Project Name

Provision Market at Pasqual's

Applicant

Benjamin Roberts, Salsapants, Inc.
dba Pasqual's Cantina

Existing Use

Pasqual's Cantina


Proposed Use

Allow food and related good sales in
existing restaurant-tavern


Public Hearing Date

Plan Commission

June 7, 2021

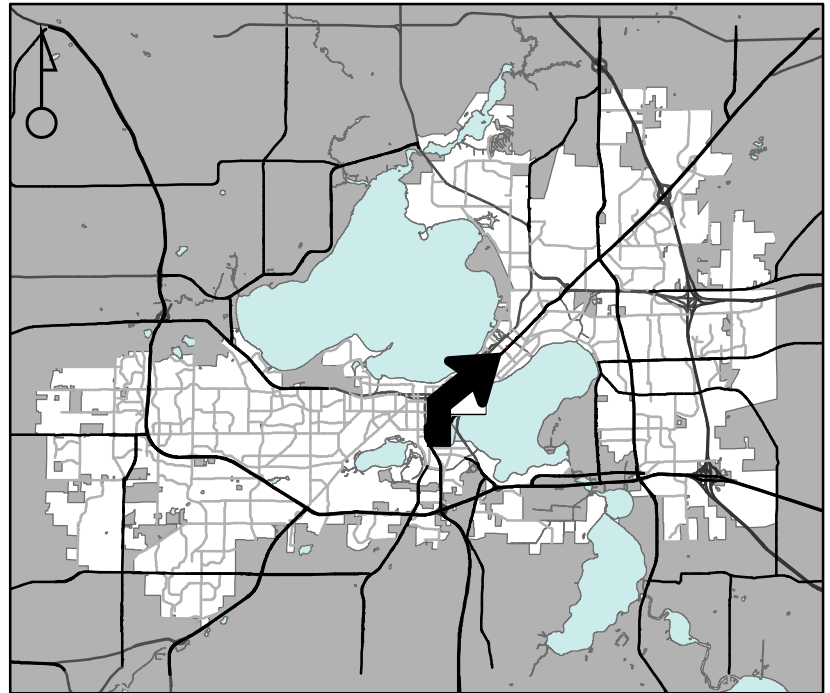

For Questions Contact: Chris Wells at: 261-9135 or cwells@cityofmadison.com or City Planning at 266-4635

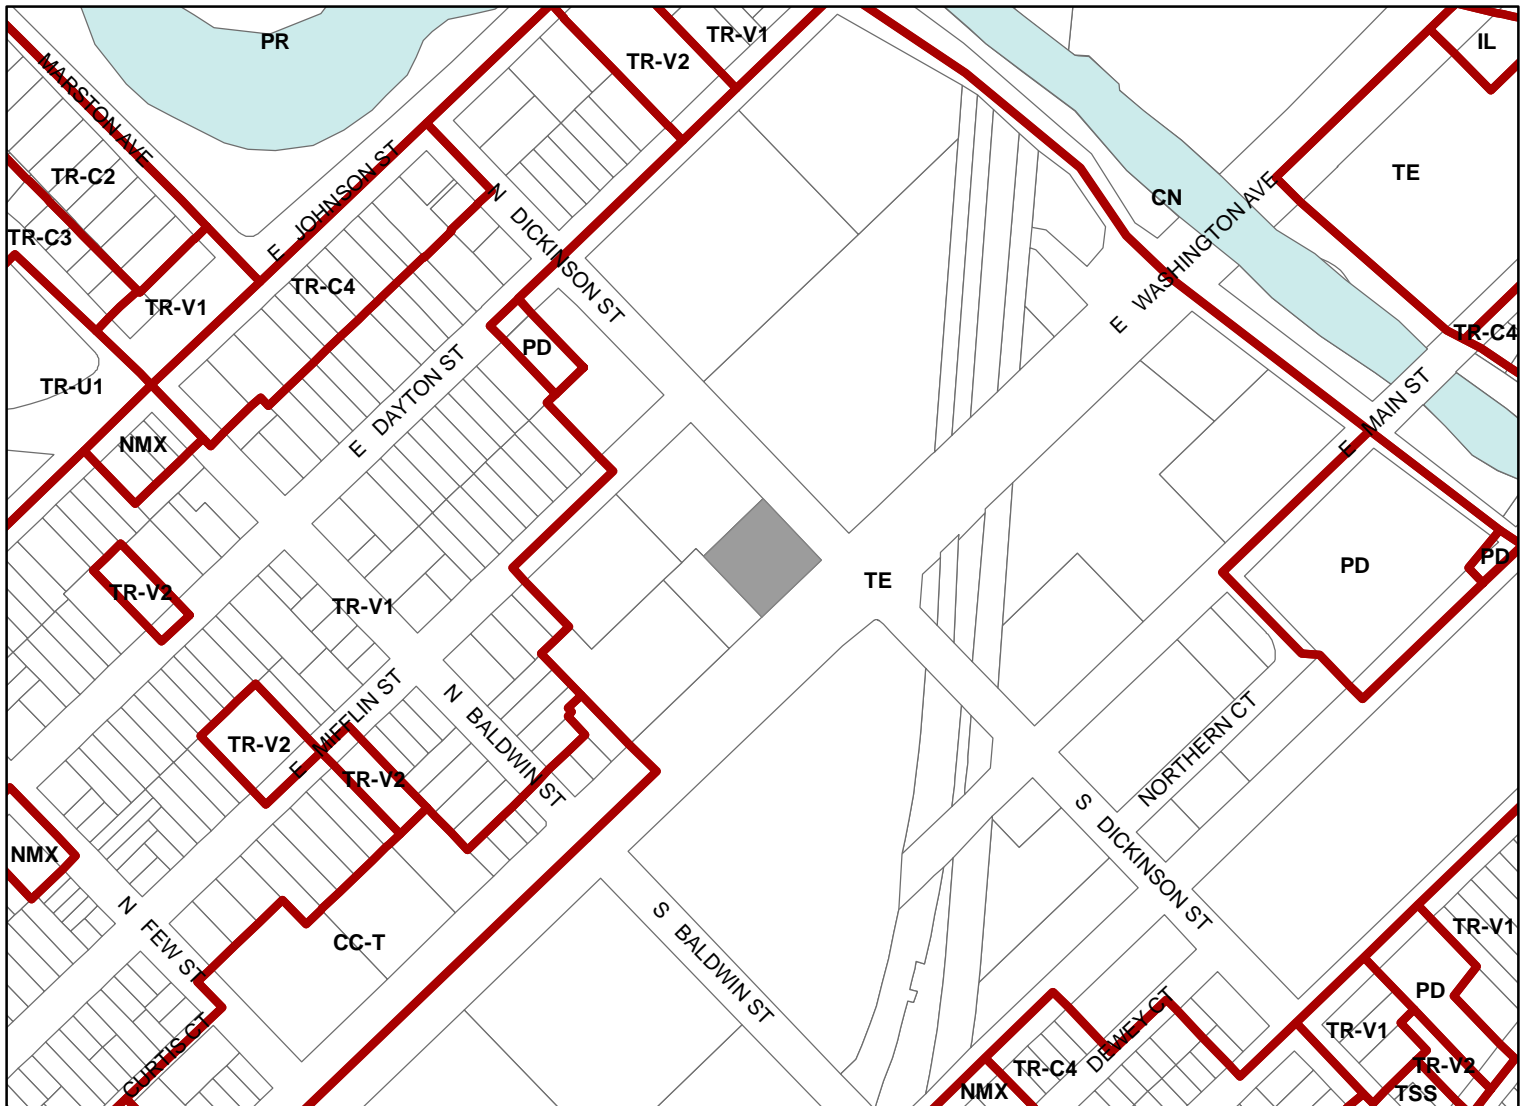

Scale : 1" = 400'

City of Madison, Planning Division : JC : Date : 4-20-21

