



City of Madison

Demolition, Conditional Use & Certified Survey Map

Location

18-30 N Carroll Street

Project Name

Wisconsin History Center

Applicant

George Austin, Wisconsin Historical Society
Continuum Architects + Planners

Requests

- Demolish two commercial buildings and a museum
- Construct a new five-story museum
- Create one lot by CSM

Public Hearing Dates



Plan Commission

August 28, 2023

Common Council

September 5, 2023 (for CSM only)

For Questions Contact: Chris Wells at: 261-9135 or cwells@cityofmadison.com or City Planning at 266-4635

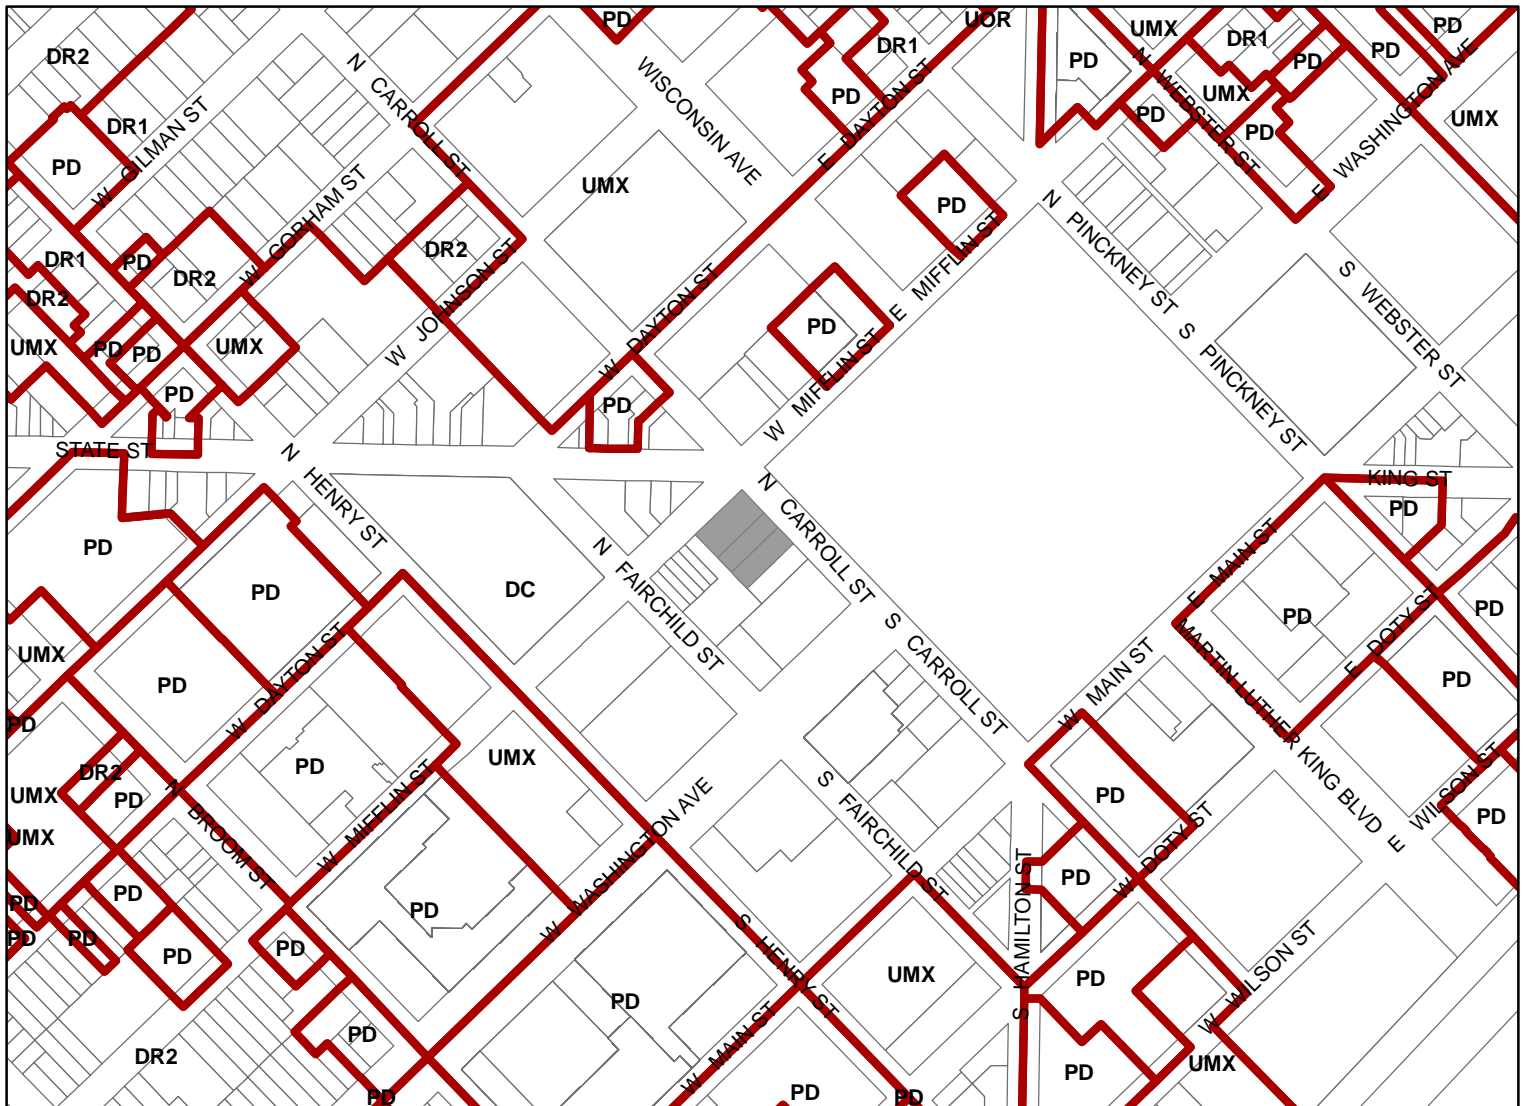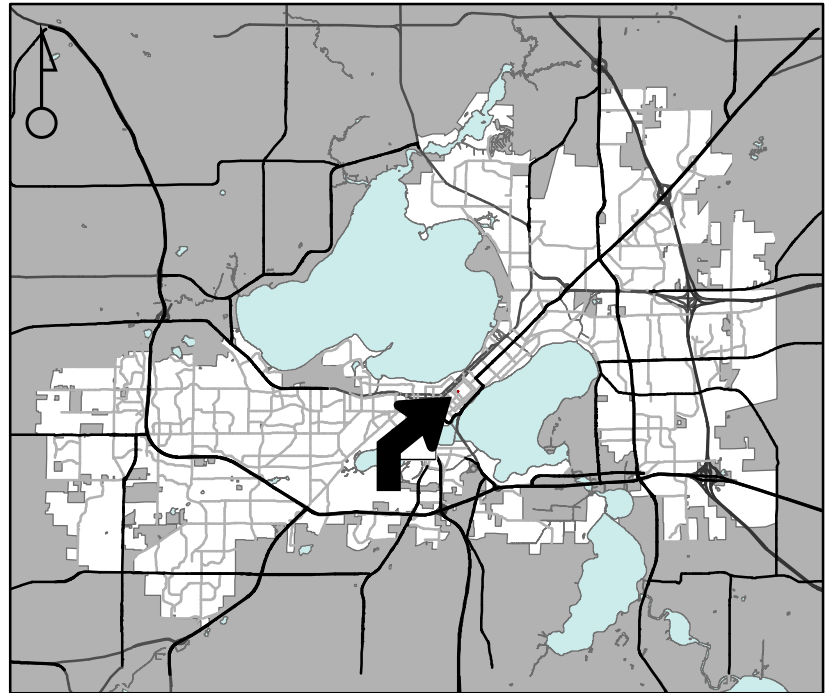

Scale : 1" = 400'

City of Madison, Planning Division : JC : Date : 6-6-23

