


OPTION 1

PINCKNEY ELEVATION

JUDGE DOYLE SQUARE


SCALE: 3/64" = 1'-0"

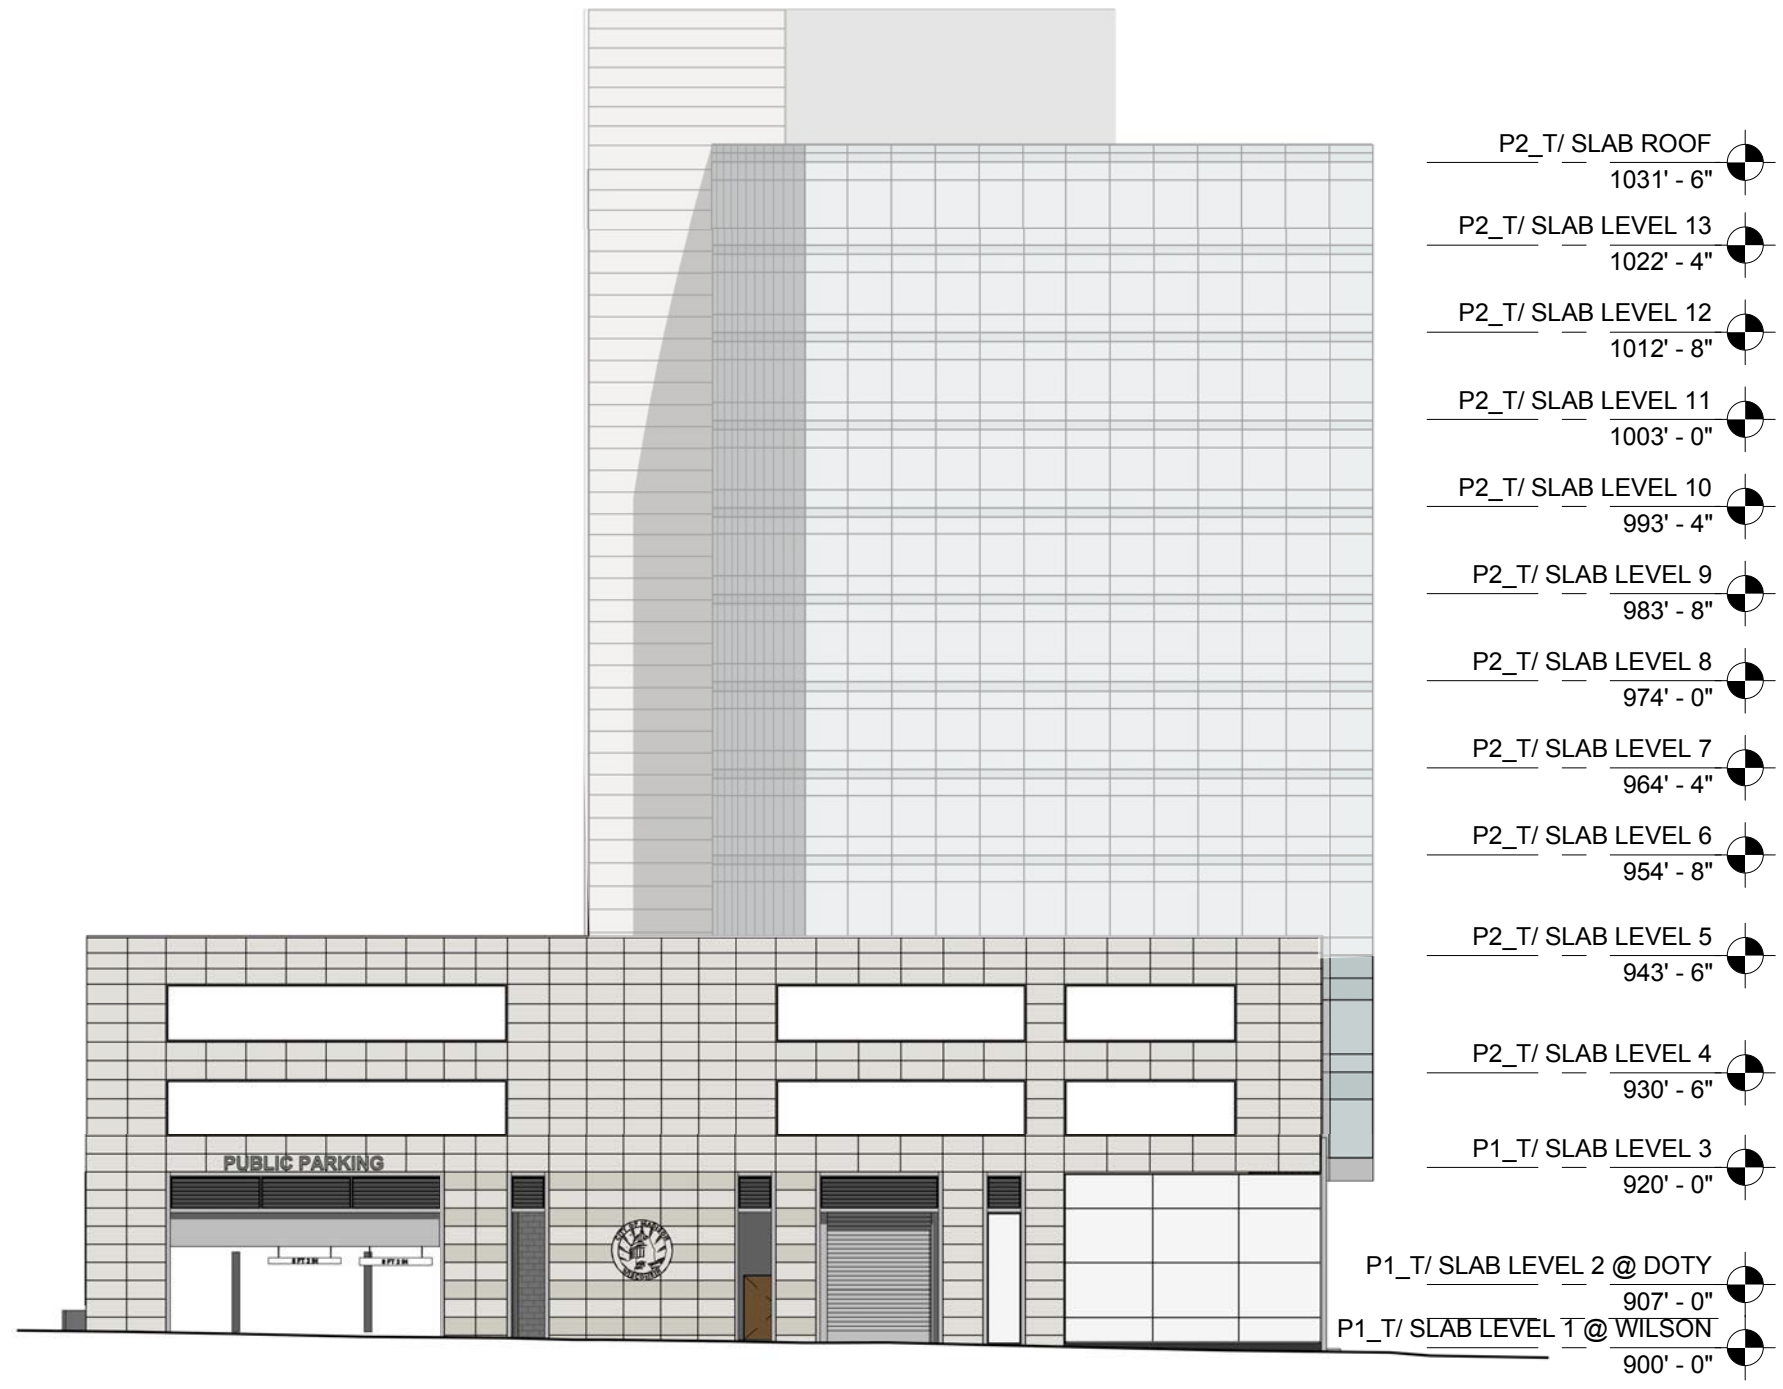

OPTION 1

WILSON ELEVATION

JUDGE DOYLE SQUARE

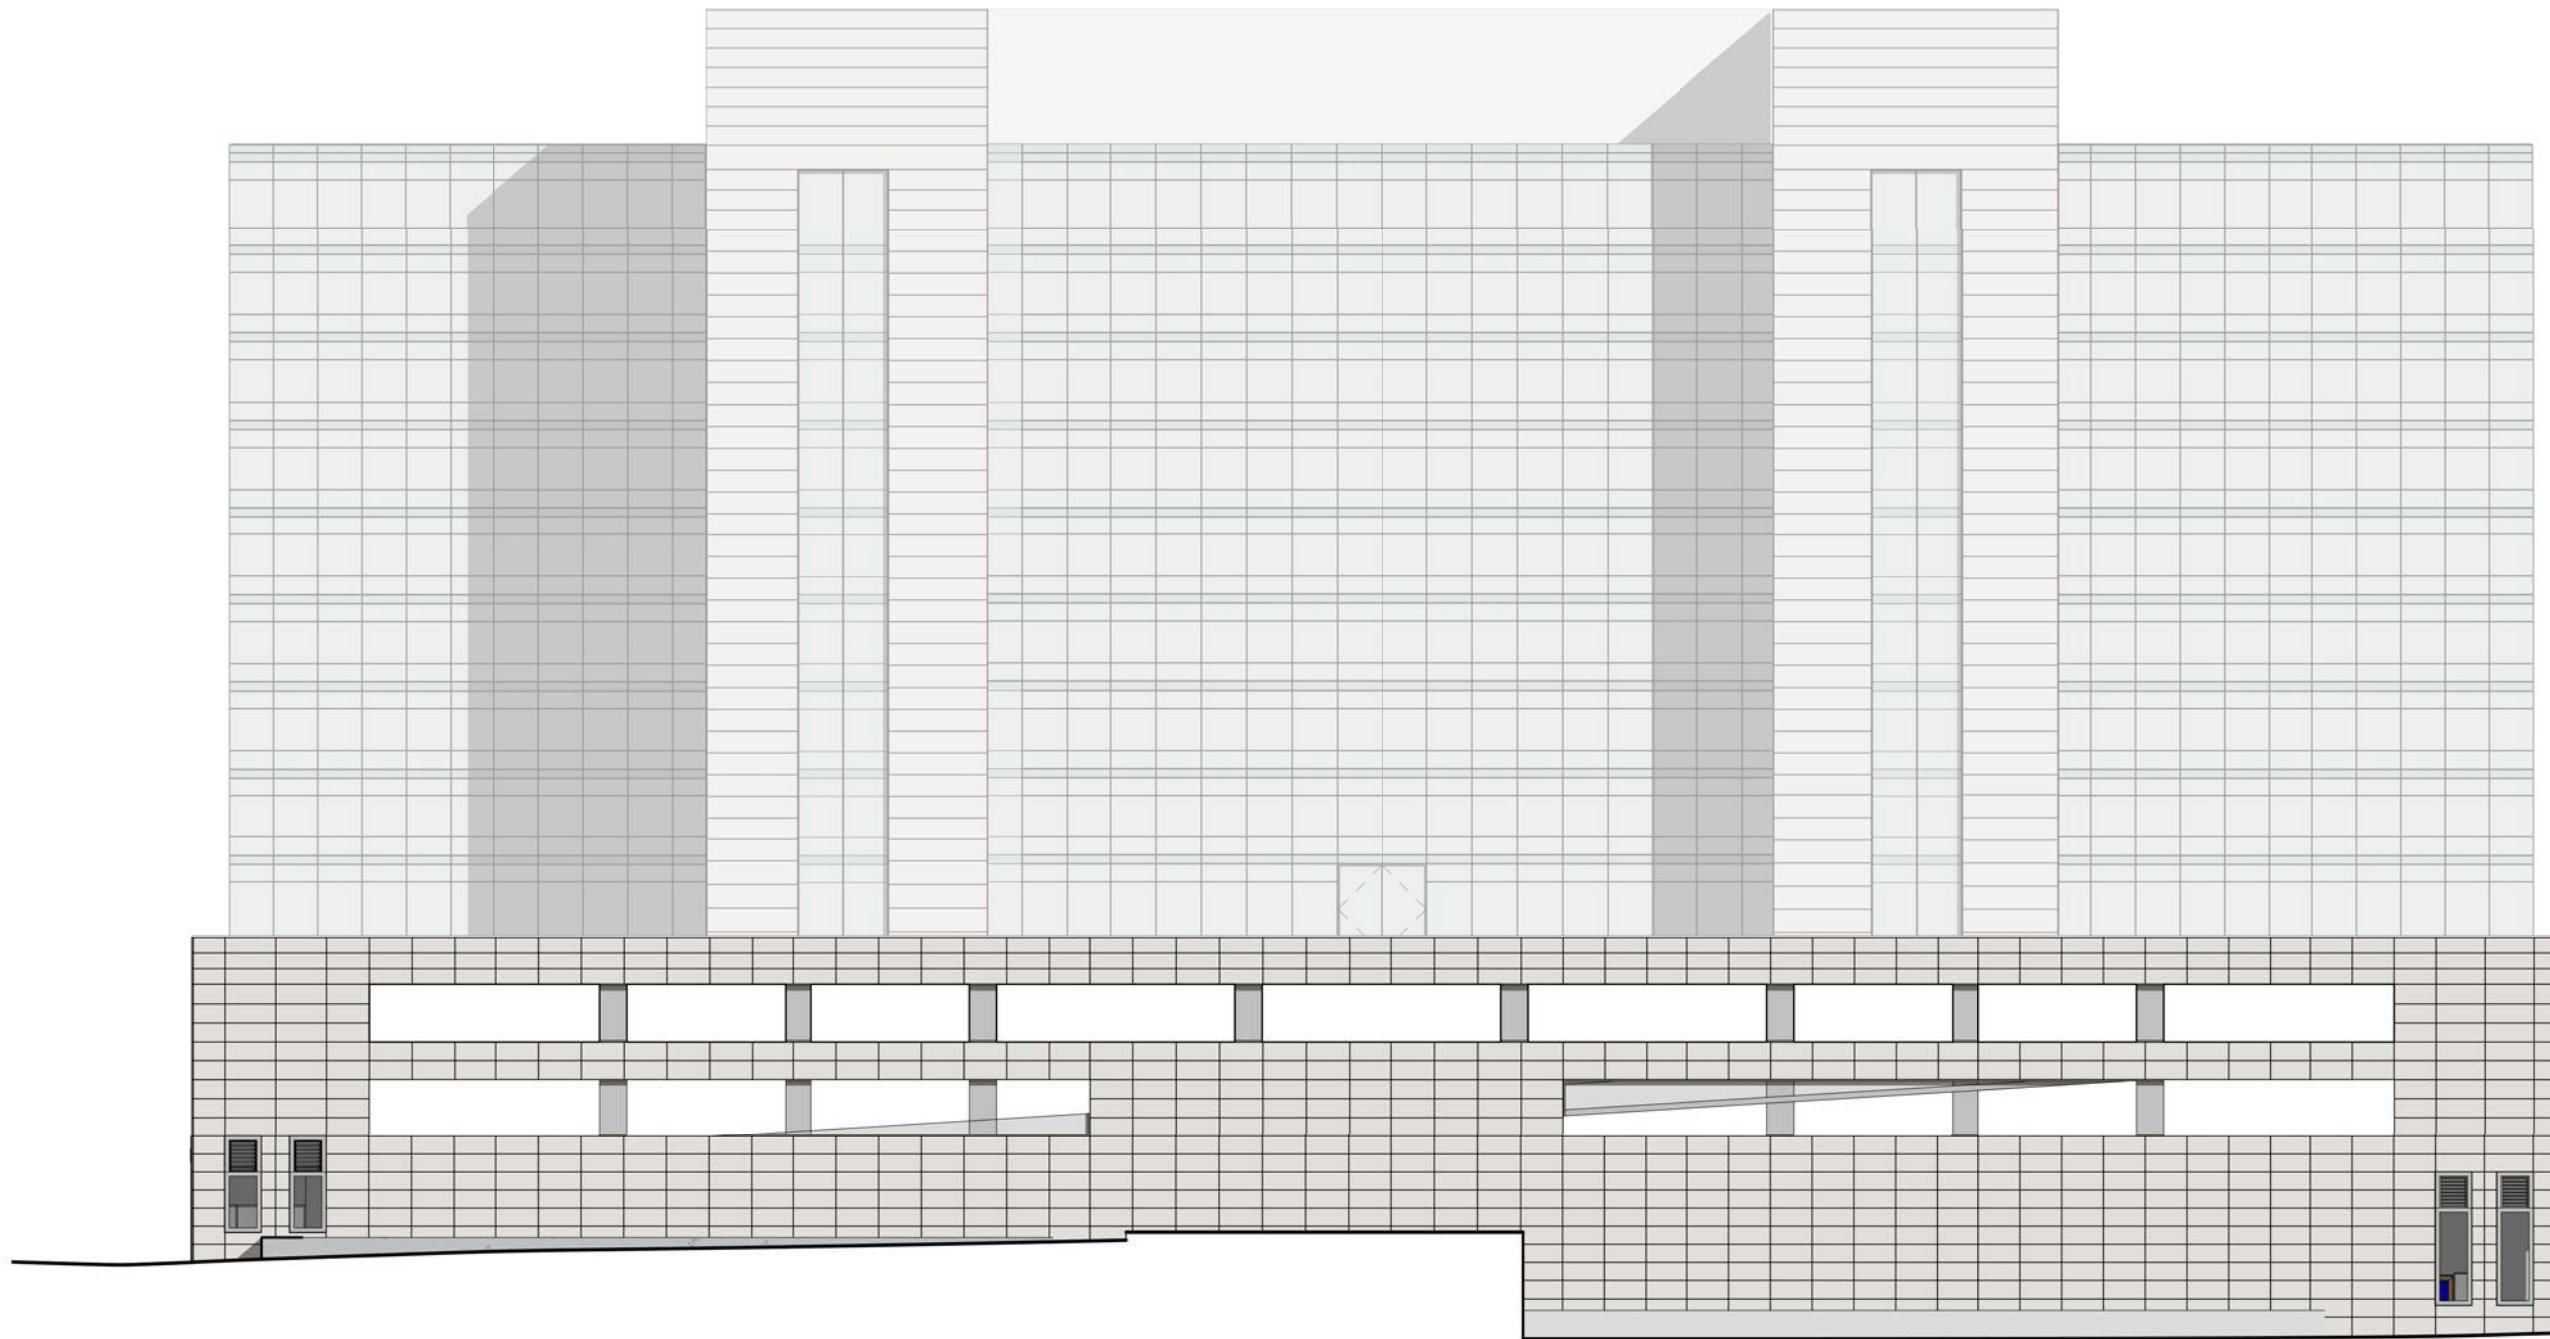


- P2_T/ SLAB ROOF 1031' - 6"
- P2_T/ SLAB LEVEL 13 1022' - 4"
- P2_T/ SLAB LEVEL 12 1012' - 8"
- P2_T/ SLAB LEVEL 11 1003' - 0"
- P2_T/ SLAB LEVEL 10 993' - 4"
- P2_T/ SLAB LEVEL 9 983' - 8"
- P2_T/ SLAB LEVEL 8 974' - 0"
- P2_T/ SLAB LEVEL 7 964' - 4"
- P2_T/ SLAB LEVEL 6 954' - 8"
- P2_T/ SLAB LEVEL 5 943' - 6"
- P2_T/ SLAB LEVEL 4 930' - 6"
- P1_T/ SLAB LEVEL 3 920' - 0"
- P1_T/ SLAB LEVEL 2 @ DOTY 907' - 0"

OPTION 1

MMB ELEVATION


JUDGE DOYLE SQUARE

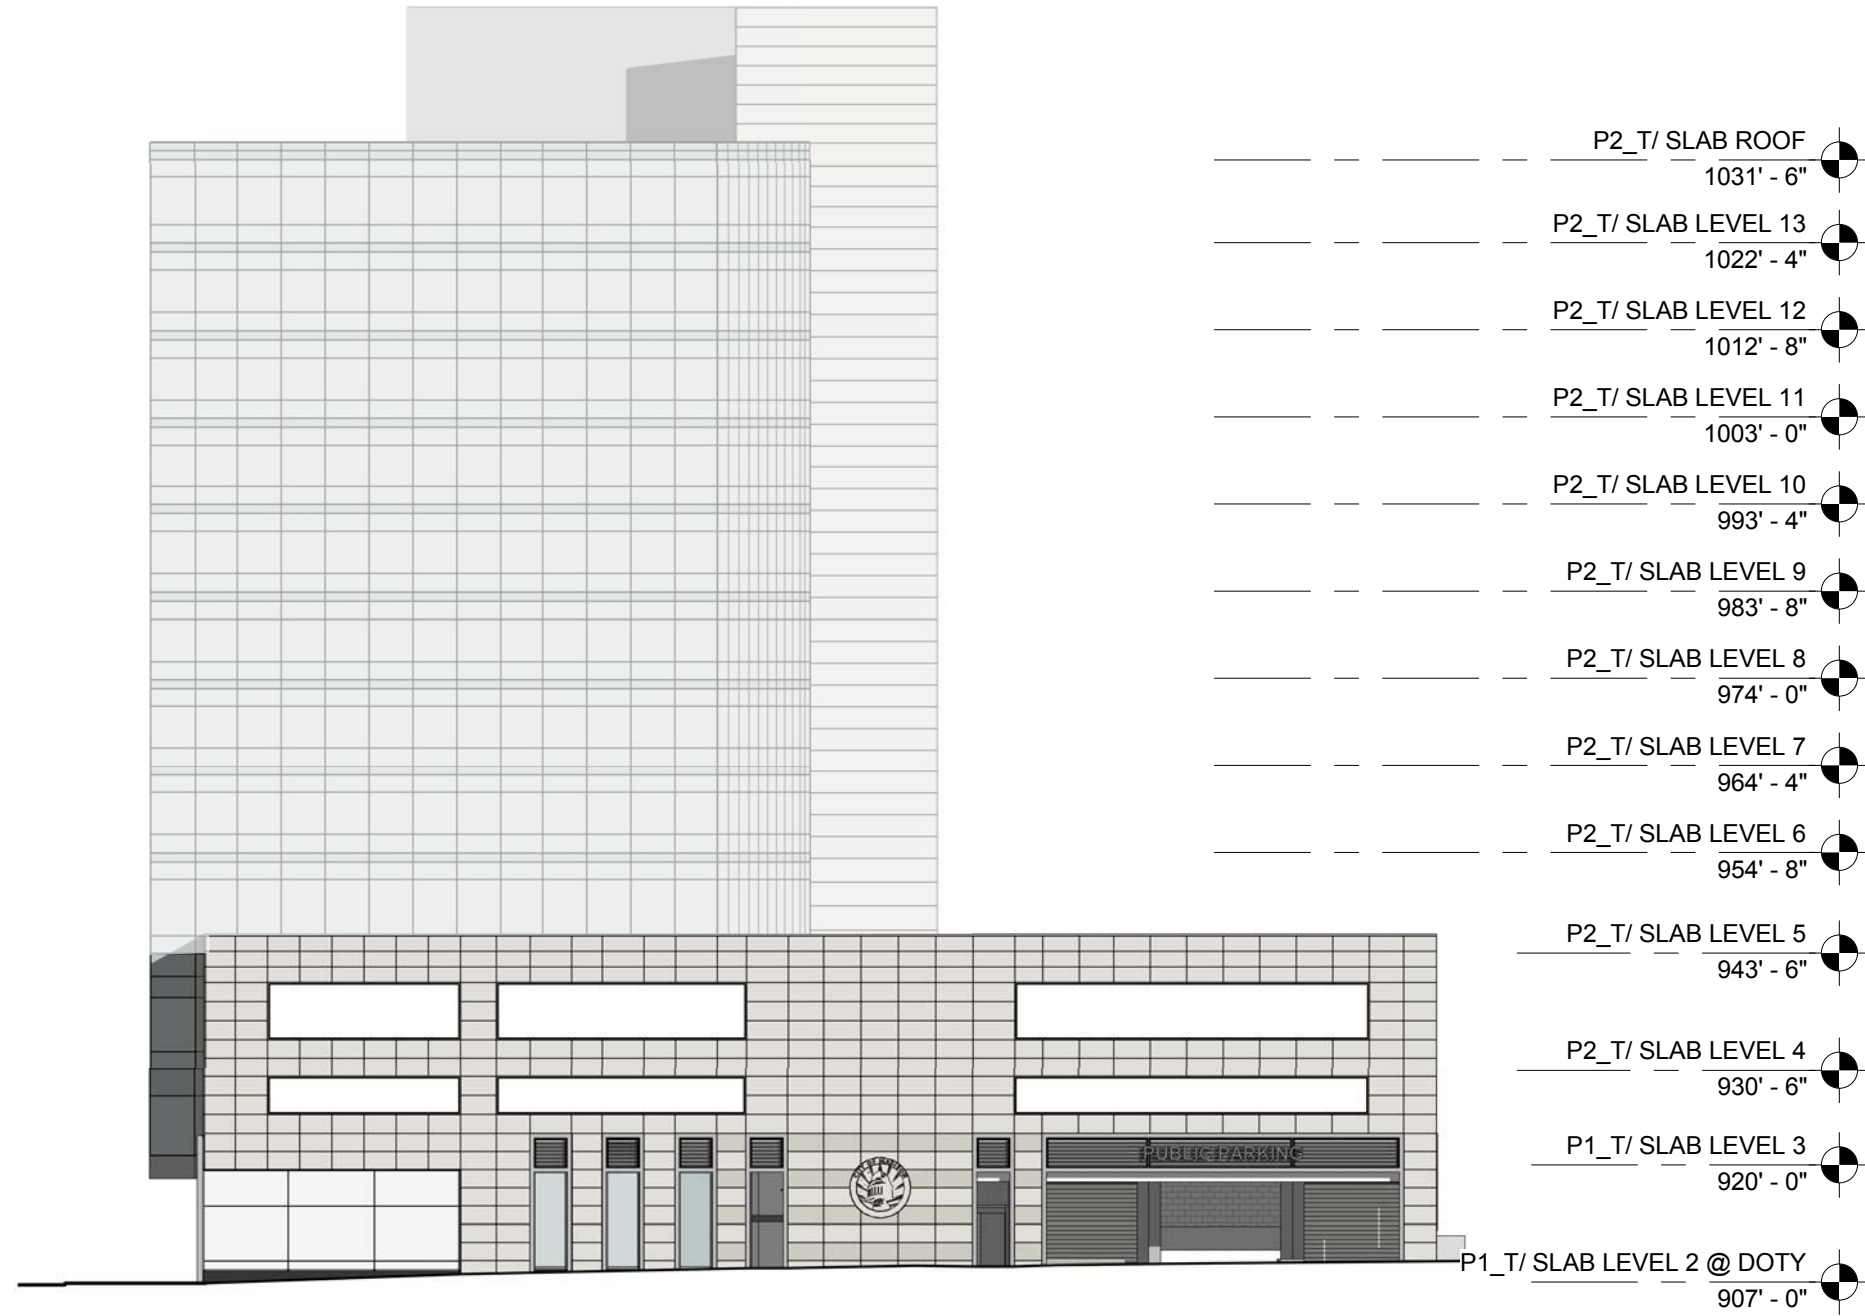

OPTION 1

DOTY ELEVATION

JUDGE DOYLE SQUARE

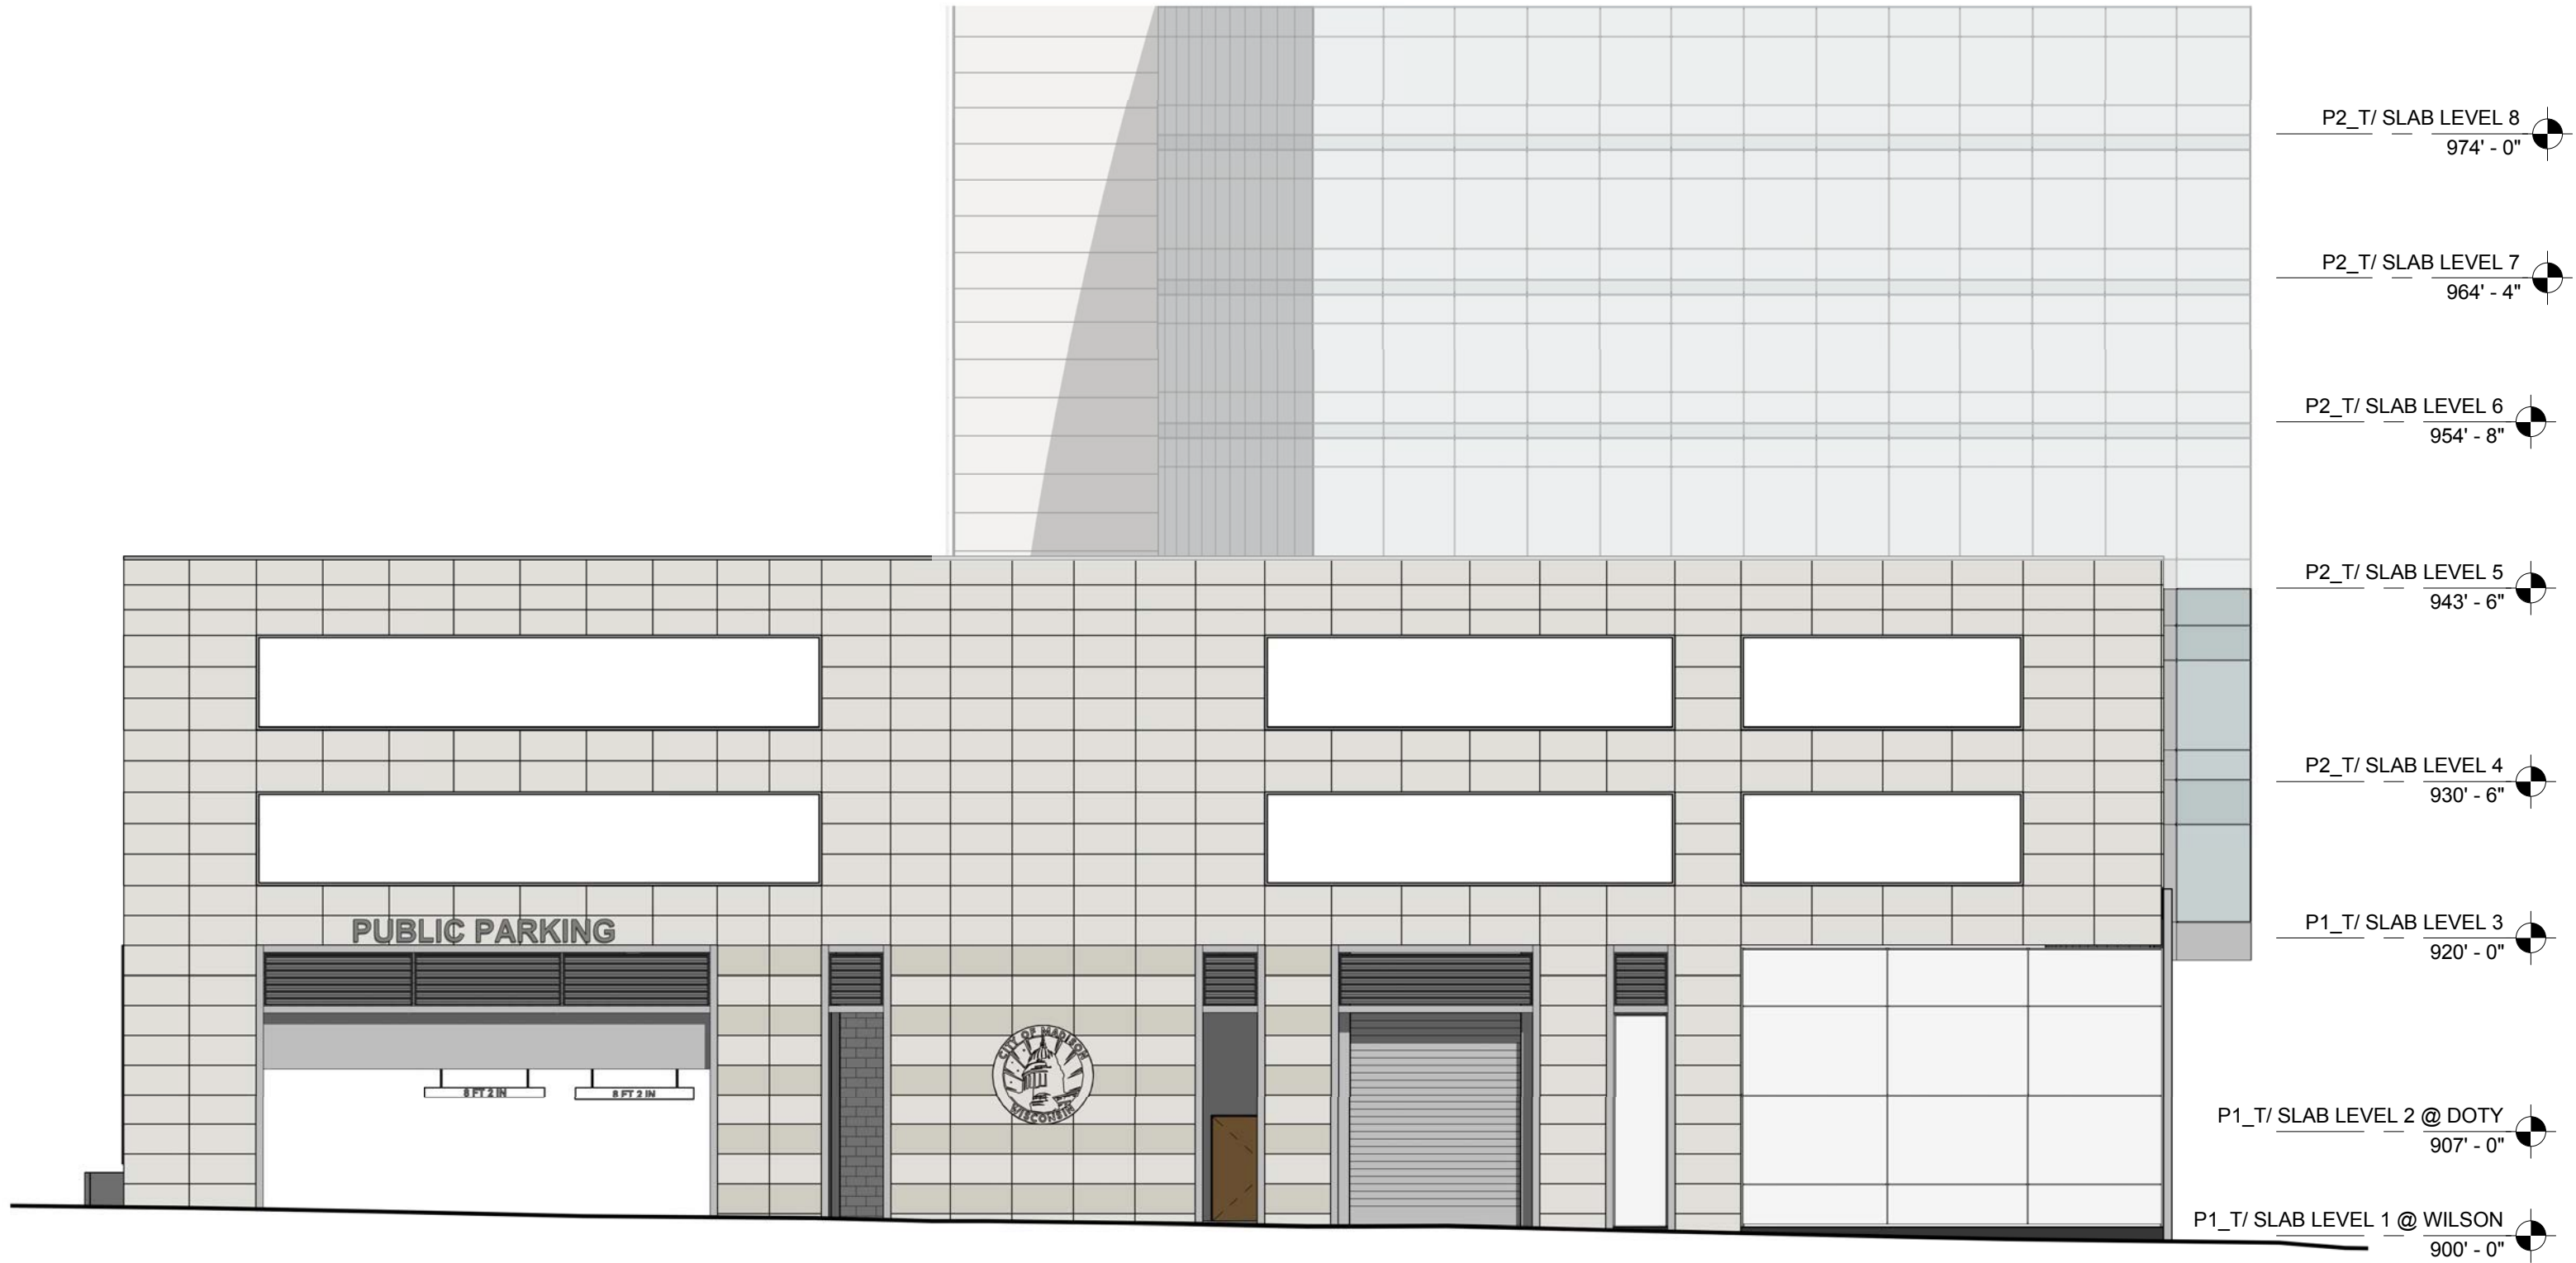

P2_T/ SLAB LEVEL 8
974' - 0"

P2_T/ SLAB LEVEL 7
964' - 4"

P2_T/ SLAB LEVEL 6
954' - 8"

P2_T/ SLAB LEVEL 5
943' - 6"

P2_T/ SLAB LEVEL 4
930' - 6"

P1_T/ SLAB LEVEL 3
920' - 0"

P1_T/ SLAB LEVEL 2 @ DOTY
907' - 0"

P1_T/ SLAB LEVEL 1 @ WILSON
900' - 0"

PUBLIC PARKING

8 FT 2 IN 8 FT 2 IN



OPTION 1

WILSON STREET

JUDGE DOYLE SQUARE


5

SCALE: 3/32" = 1'-0"

LVDA

lothan van hook destefano
ARCHITECTURE LLC

MAY 15, 2018

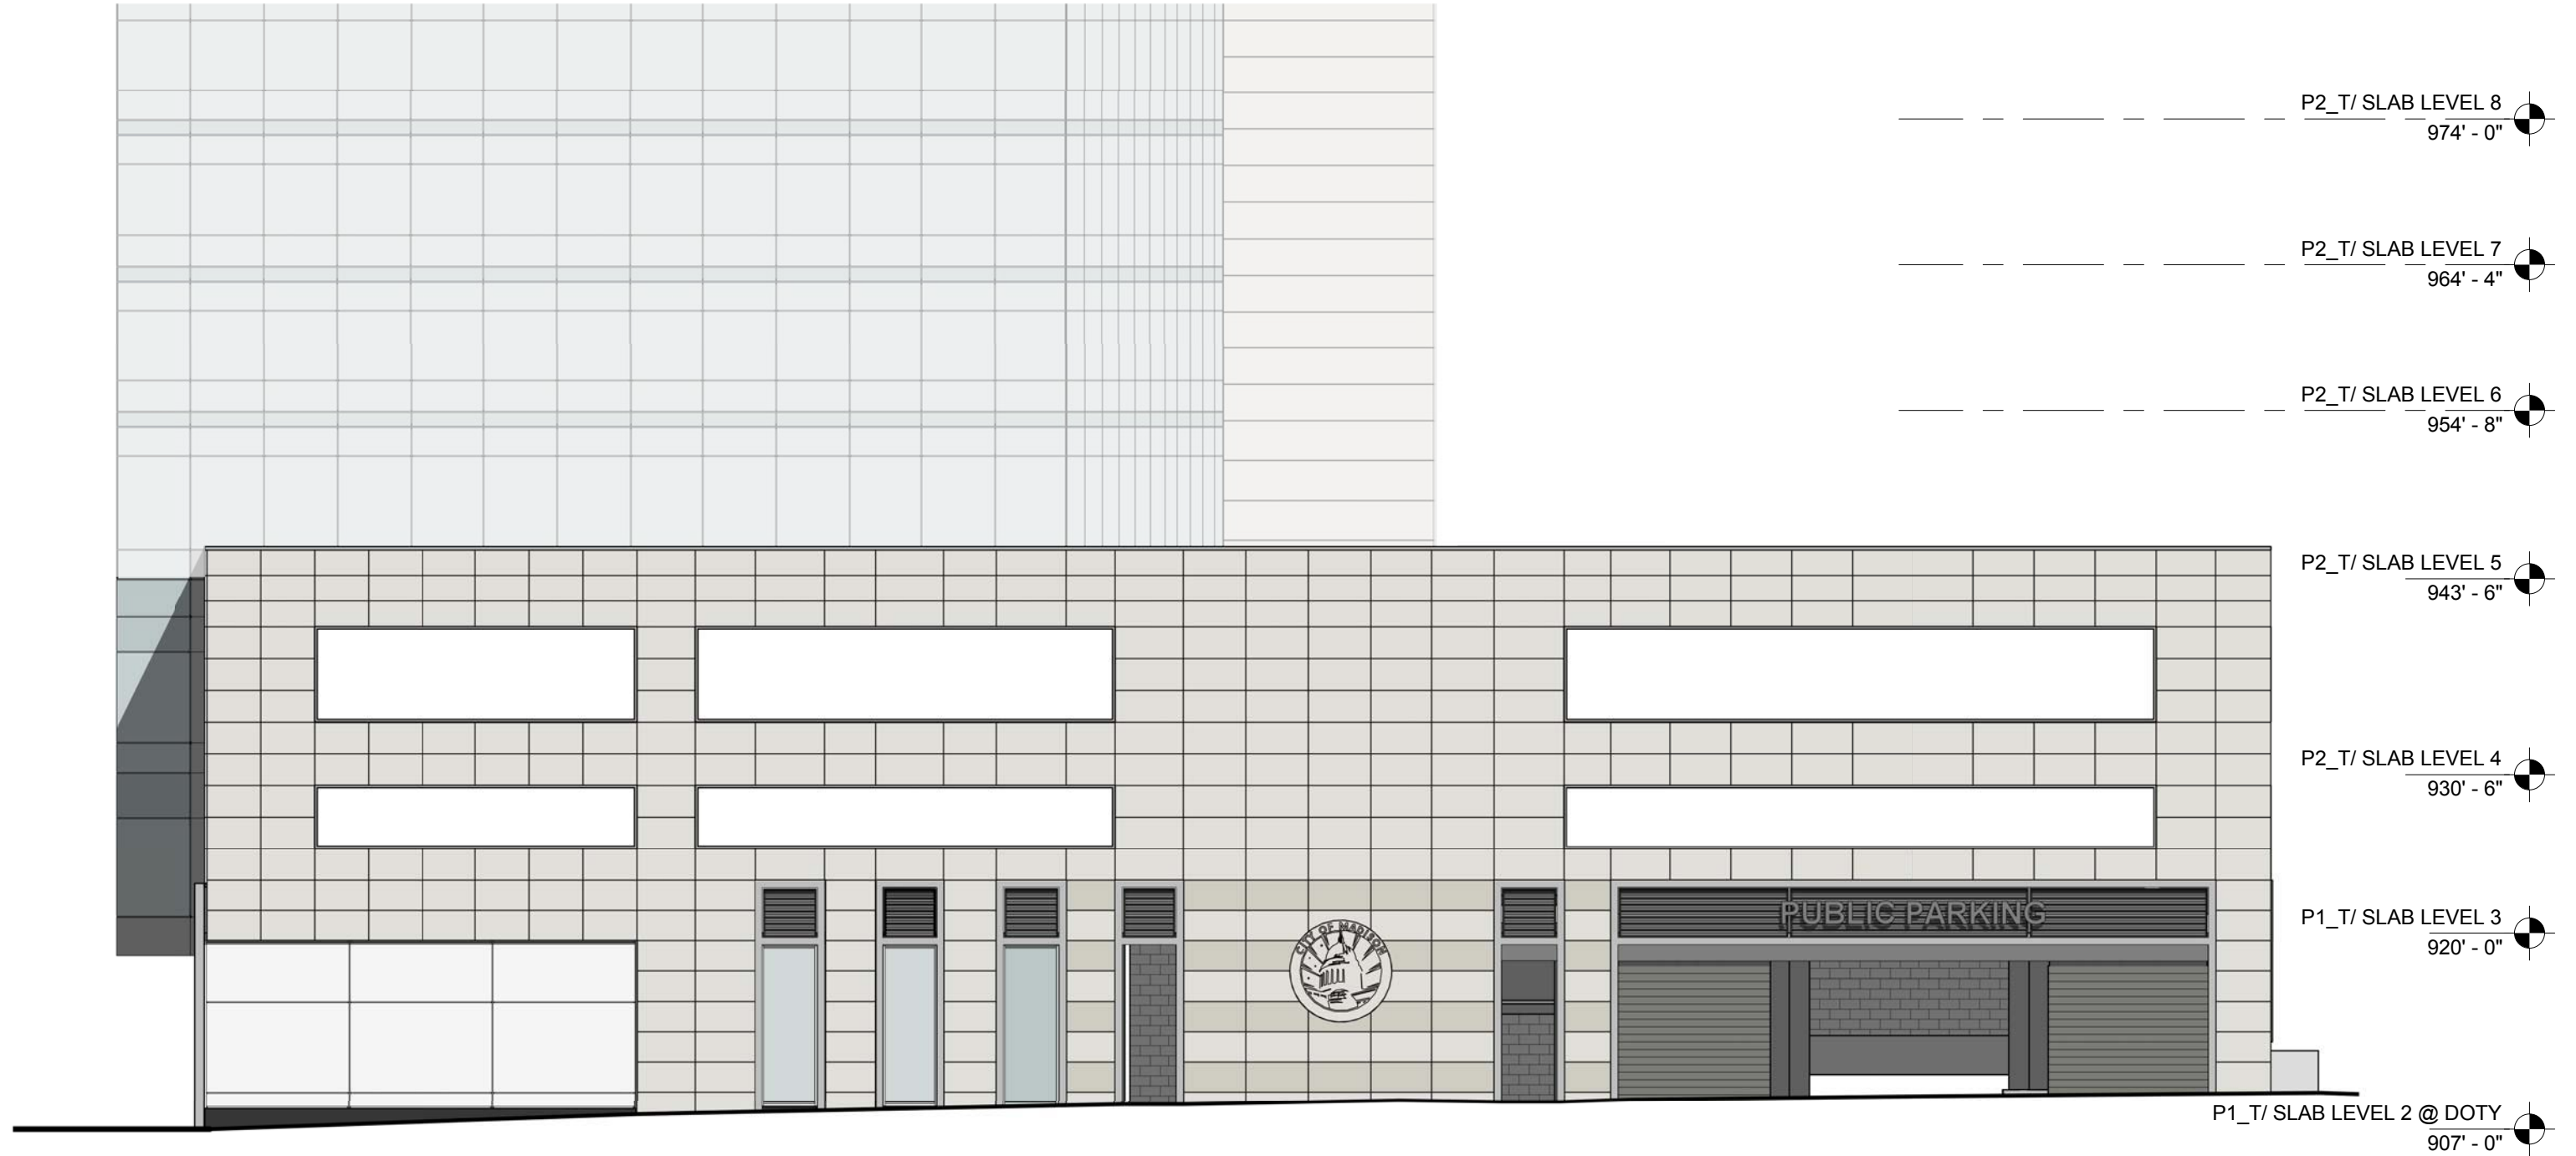

OPTION 1

DOTY ELEVATION

JUDGE DOYLE SQUARE

6

SCALE: 3/32" = 1'-0"

MAY 15, 2018







OPTION 1

PODIUM_WILSON/PINCKNEY

LVD *FOR CITY OF MADISON AND BEITLER REAL ESTATE*

lothan van hook destefano
ARCHITECTURE LLC

JUDGE DOYLE SQUARE - PODIUM PARKING FACILITY



