


*16406*

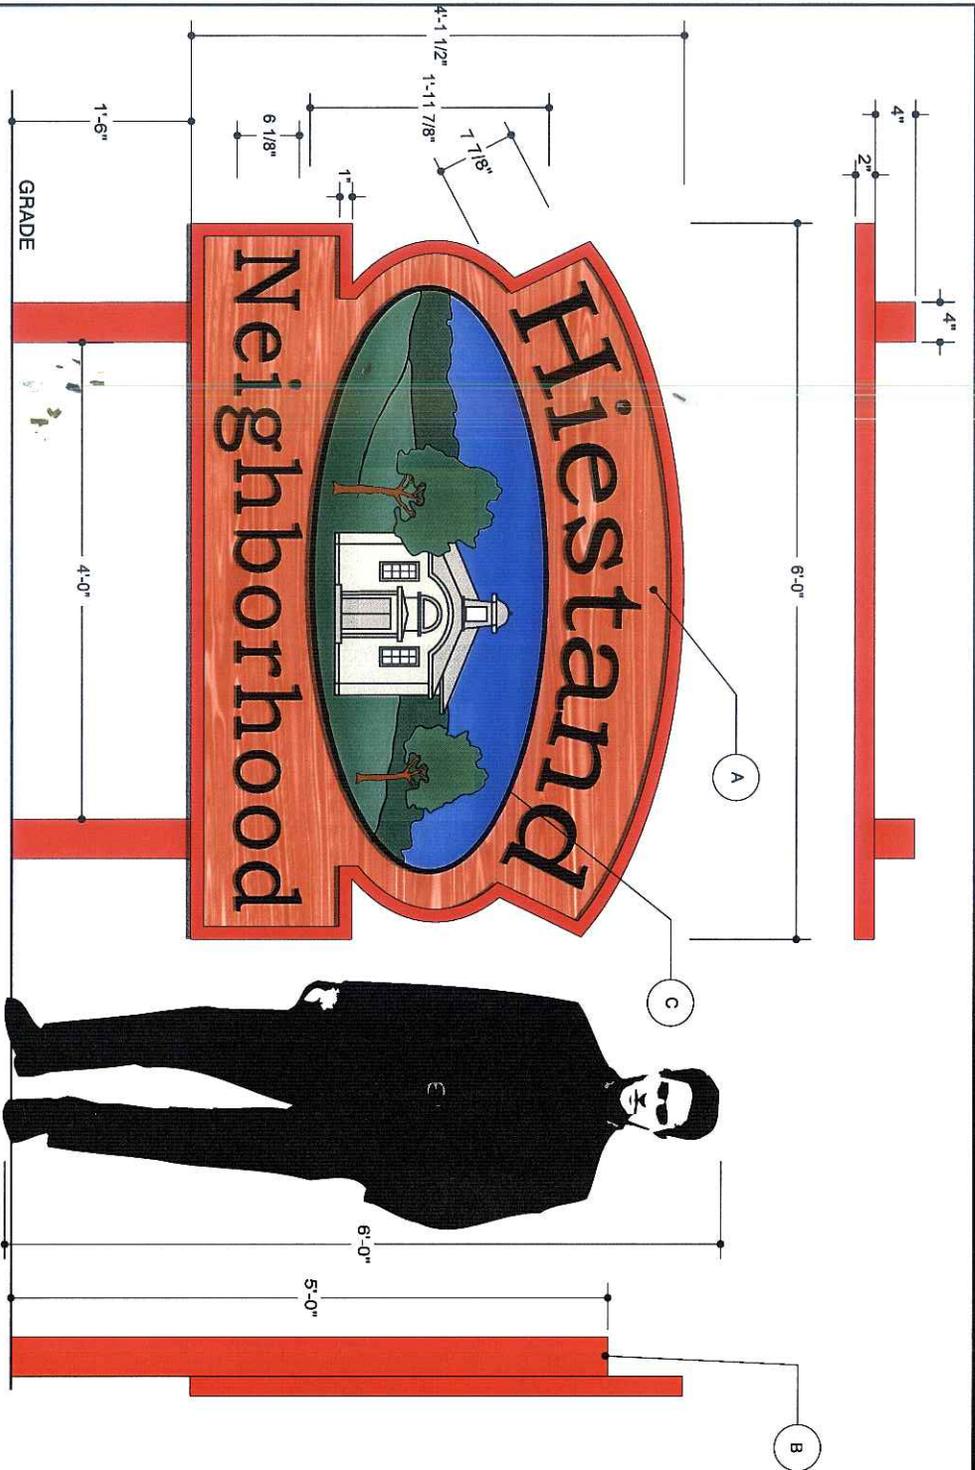

**JOB DESCRIPTION**

QTY: (1) S/F NON - LIT SAND BLASTED WOOD SIGN.  
 A. S/F NON - LIT SAND BLASTED WOOD SIGN, BORDER & COPY & OVAL FOR IMAGE TO BE RAISED, BORDER TO BE PAINTED COLOR T.B.D. COPY TO BE PAINTED SEMI GLOSS BLACK, THE INSIDE OF THE WOOD SIGN TO BE STAINED & CLEARED TO CUSTOMERS LINGK (ART WORK IS SHOWING STAINED IN A CHEERY FINISH).  
 B. QTY: (2) 4" x 4" TREATED WOOD POSTS PAINTED COLOR T.B.D.  
 C. IMAGE TO BE PAINTED COLORS T.B.D.

**UNLESS OTHERWISE SPECIFIED:**

- ALL FLUORESCENT LAMPS WILL BE T12CFL-HO LAMPS.
- ALL SIGN MOUNTING BRACKETS WILL BE ALUMINUM BALLASTS.
- ALL SIGN MOUNTING BRACKETS WILL BE PAINTED SEMI GLOSS BLACK.
- 120 PRIMARY POWER TO SIGNS WILL BE BY OTHERS.
- ALL DATA LINES TO ELECTRONIC SIGNAGE WILL BE BY OTHERS.
- OTHERS, ALL PAINT COLORS WILL BE SEMI-GLOSS FINISH.

FILENAME: 00000-01-0 DATE: 04-12-05 SCALE: 1" = 1'  
 JOB NAME: Heistand Neighborhood (Sand Blasted Sign)  
 LOCATION: Madison WI  
 DRAWN BY: TS SALESMAN JG

DESIGN APPROVED BY: \_\_\_\_\_  
 AUTHORIZED SIGNATURE: \_\_\_\_\_  
 DATE: \_\_\_\_\_

THIS IS AN ORIGINAL SIGNING DRAWING. ALL RIGHTS RESERVED. NO REPRODUCTION, DISTRIBUTION, ALTERATION, OR ANY OTHER USE IS PERMITTED WITHOUT THE WRITTEN PERMISSION OF GRANT SIGN COMPANY, INC. ALL RIGHTS RESERVED. THIS DRAWING IS THE PROPERTY OF GRANT SIGN COMPANY, INC. AND IS TO BE USED ONLY FOR THE PROJECT AND LOCATION SPECIFIED. ANY OTHER USE IS STRICTLY PROHIBITED. THE USER IS NOT TO BE HELD RESPONSIBLE FOR CONSTRUCTION, MODIFICATION, REVISIONS, OMISSIONS, OR DELAYS IN ANY MANNER. IF NOT RETURNED WITHIN THIRTY DAYS FROM DATE OF DELIVERY, THIS DRAWING WILL BE DESTROYED.

© COPYRIGHT 2005 BY GRANT SIGN.

519 - Terminal Dr. McFarland, Wisconsin 53556 608-838-7794



16406