


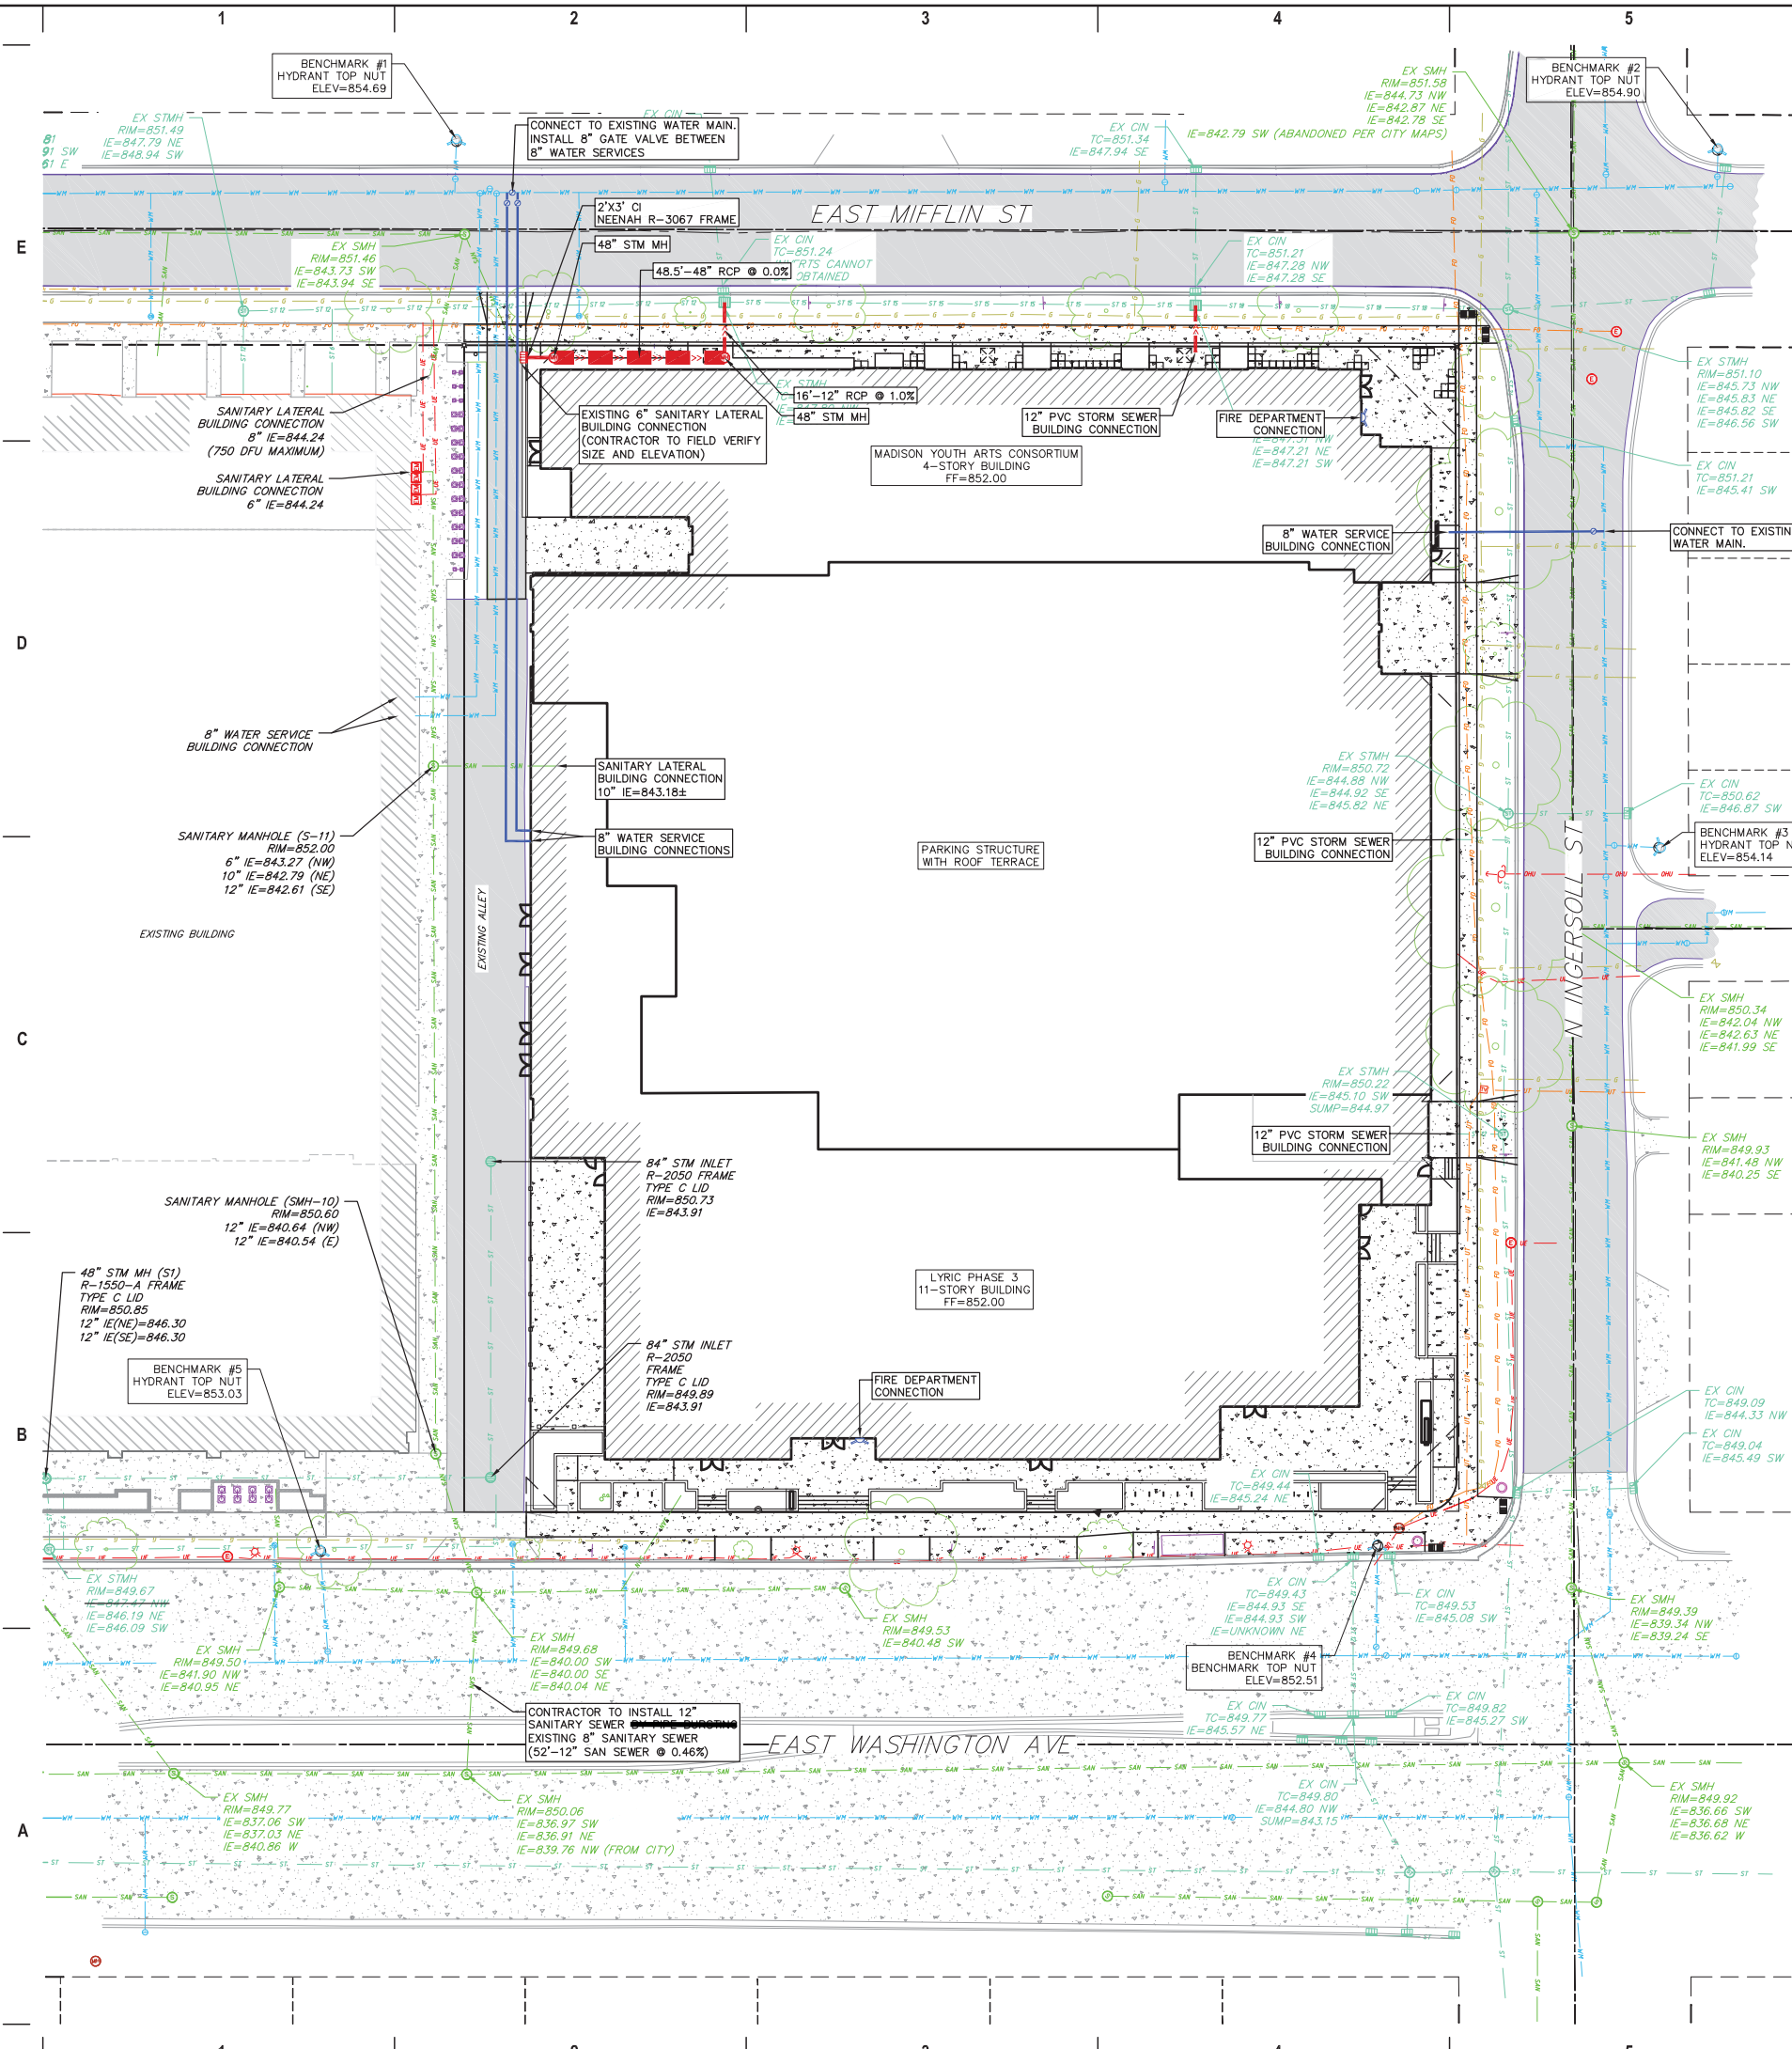


- TOPOGRAPHIC LINEWORK LEGEND**
- UTV - EXISTING UNDERGROUND CABLE TV
 - OTV - EXISTING OVERHEAD CABLE TV
 - FO - EXISTING FIBER OPTIC LINE
 - OHT - EXISTING OVERHEAD TELEPHONE LINE
 - UT - EXISTING UNDERGROUND TELEPHONE
 - CL - EXISTING CHAIN LINK FENCE
 - G - EXISTING GAS LINE
 - UE - EXISTING UNDERGROUND ELECTRIC LINE
 - OHE - EXISTING OVERHEAD ELECTRIC LINE
 - SAW - EXISTING SANITARY SEWER LINE (SIZE NOTED)
 - ST - EXISTING STORM SEWER LINE (SIZE NOTED)
 - WM - EXISTING WATER MAIN (SIZE NOTED)
 - B20 - EXISTING MAJOR CONTOUR
 - B10 - EXISTING MINOR CONTOUR

- TOPOGRAPHIC SYMBOL LEGEND**
- EXISTING BOLLARD
 - EXISTING MONITORING WELL
 - EXISTING SIGN
 - EXISTING CURB INLET
 - EXISTING FIELD INLET RECTANGULAR
 - EXISTING FIELD INLET
 - EXISTING STORM MANHOLE
 - EXISTING SANITARY SEWER CLEANOUT
 - EXISTING SANITARY MANHOLE
 - EXISTING FIRE HYDRANT
 - EXISTING WATER MAIN VALVE
 - EXISTING CURB STOP
 - EXISTING GAS VALVE
 - EXISTING GAS METER
 - EXISTING DOWN GUY
 - EXISTING ELECTRIC MANHOLE
 - EXISTING ELECTRIC METER
 - EXISTING TRANSFORMER
 - EXISTING LIGHT POLE
 - EXISTING UTILITY POLE
 - EXISTING UNIDENTIFIED MANHOLE
 - EXISTING TRAFFIC SIGNAL
 - EXISTING BIKE RACK
 - EXISTING FIRE DEPARTMENT CONNECTION
 - EXISTING ELECTRIC PEDESTAL
 - EXISTING TELEPHONE PEDESTAL

- ABBREVIATIONS**
- STMH - STORM MANHOLE
 - FI - FIELD INLET
 - CI - CURB INLET
 - CB - CATCH BASIN
 - EW - ENDWALL
 - SMH - SANITARY MANHOLE

- SITE PLAN LEGEND**
- PROPERTY BOUNDARY
 - CURB AND GUTTER (REVERSE CURB HATCHED)
 - PROPOSED WOOD FENCE
 - PROPOSED CONCRETE
 - PROPOSED LIGHT-DUTY ASPHALT
 - PROPOSED HEAVY-DUTY ASPHALT
 - PROPOSED SIGN
 - PROPOSED LIGHT POLE
 - PROPOSED BOLLARD
 - PROPOSED ADA DETECTABLE WARNING FIELD
 - PROPOSED HANDICAP PARKING
- PROPOSED UTILITY LEGEND**
- STORM SEWER PIPE
 - STORM SEWER MANHOLE
 - STORM SEWER ENDWALL
 - STORM SEWER CURB INLET
 - STORM SEWER CURB INLET W/MANHOLE
 - STORM SEWER FIELD INLET
 - ROOF DRAIN CLEANOUT
 - SANITARY SEWER PIPE (GRAVITY)
 - SANITARY SEWER LATERAL PIPE
 - SANITARY SEWER MANHOLE
 - SANITARY SEWER CLEANOUT
 - WATER MAIN
 - WATER SERVICE LATERAL PIPE
 - FIRE HYDRANT
 - WATER VALVE
 - CURB STOP
 - WATER VALVE MANHOLE
 - PROPOSED PIPE INSULATION
 - GAS MAIN
 - ELECTRIC SERVICE

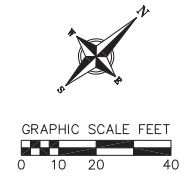

euta

appstein uhen : architects

milwaukee 333 East Chicago Street
Milwaukee, Wisconsin 53202
414.271.5350

m adison 309 West Johnson Street, Suite 202
Madison, Wisconsin 53703
608.442.5350

vierbicher

planners | engineers | advisors

Phone: (800) 261-2898

PROJECT INFORMATION

STONE HOUSE MIXED USED DEVELOPMENT

**1040 EAST WASHINGTON AVE
MADISON, WI 53703**

ISSUANCE AND REVISIONS

DATE	DESCRIPTION
11/14/16	JUDC SUBMITTAL

KEY PLAN

SHEET INFORMATION

**PROGRESS DOCUMENTS
NOT FOR CONSTRUCTION**

These documents reflect progress and intent and may be subject to change, including additional details. These are not final construction documents and shall not be used for final bidding or construction-related purposes.

PROJECT MANAGER JP

PROJECT NUMBER 18185-01

UTILITY PLAN

C500

© Eppstein Uhen Architects, Inc.

NOT FOR CONSTRUCTION