



# City of Madison

## Conditional Use

Location  
2161 Rimrock Road


Project Name  
Rimrock Retail

Applicant  
Madison Rimrock Retail Investors I,  
LLC / Josh Wilcox, GBA Architecture Design


Existing Use  
Undeveloped land

Proposed Use  
Construct two multi-tenant commercial  
buildings for food and beverage and retail  
tenants, with vehicle access sales and  
service window and outdoor eating areas

Public Hearing Date  
Plan Commission  
24 June 2019

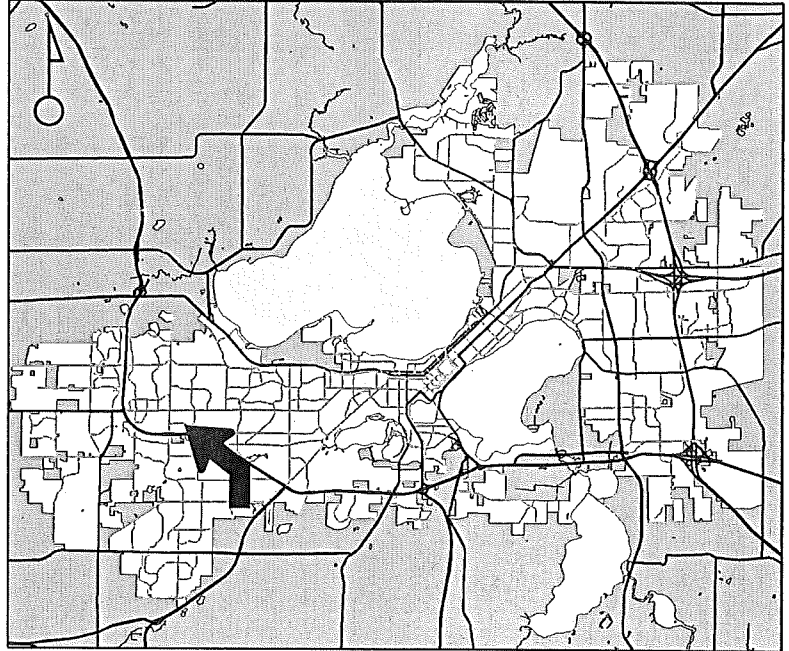


For Questions Contact: Tim Parks at: 261-9632 or [tparks@cityofmadison.com](mailto:tparks@cityofmadison.com) or City Planning at 266-4635

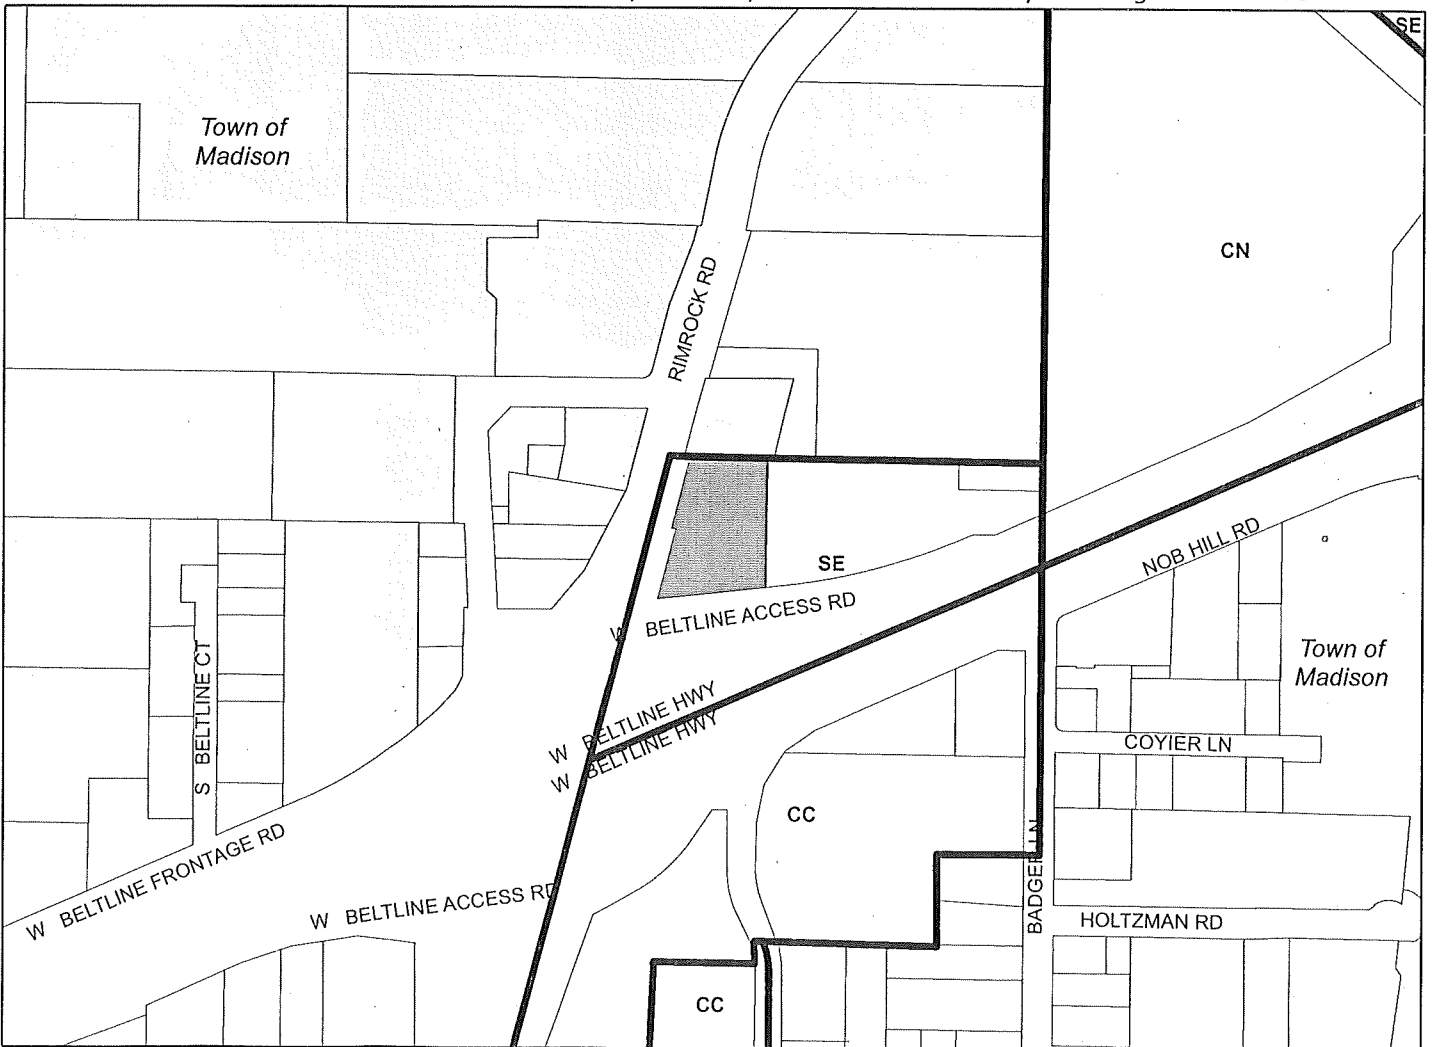

Scale : 1" = 400'

City of Madison, Planning Division : PPE : Date : 19 June 2019

10

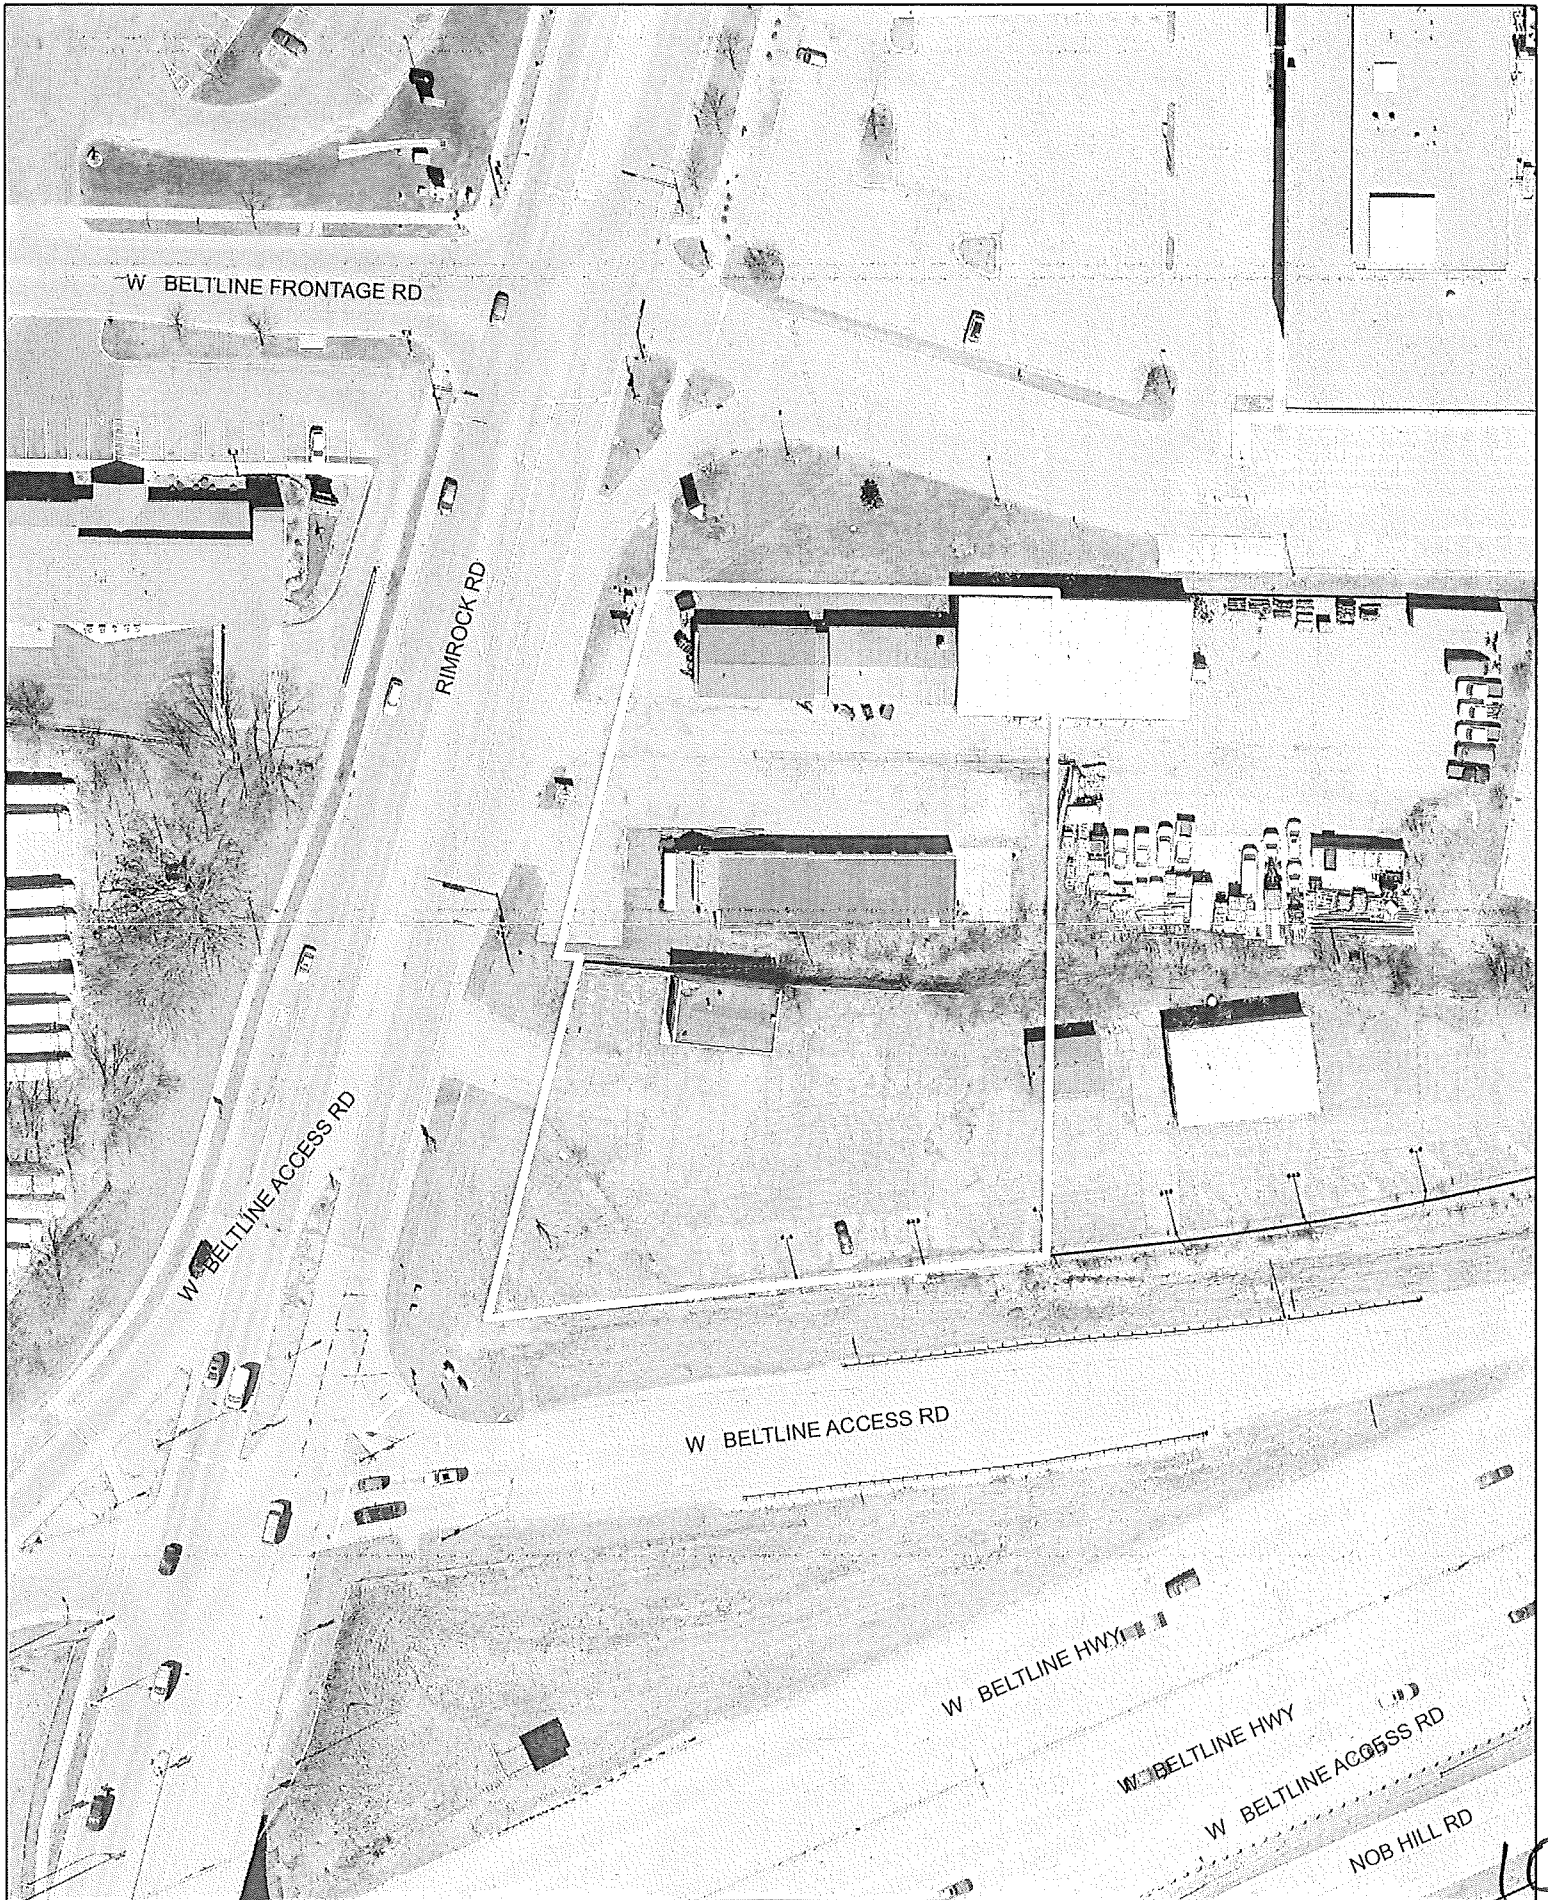

10