



City of Madison

Conditional Use

Location

729 Glenway Street

Project Name

Madison Chocolate Company

Applicant

Patrick Corcoran, Patrick Properties /
Megan Hile, Madison Chocolate Company

Existing Use

Restaurant-tavern


Proposed Use

Create outdoor eating area for
restaurant-tavern


Public Hearing Date

Plan Commission

21 May 2018

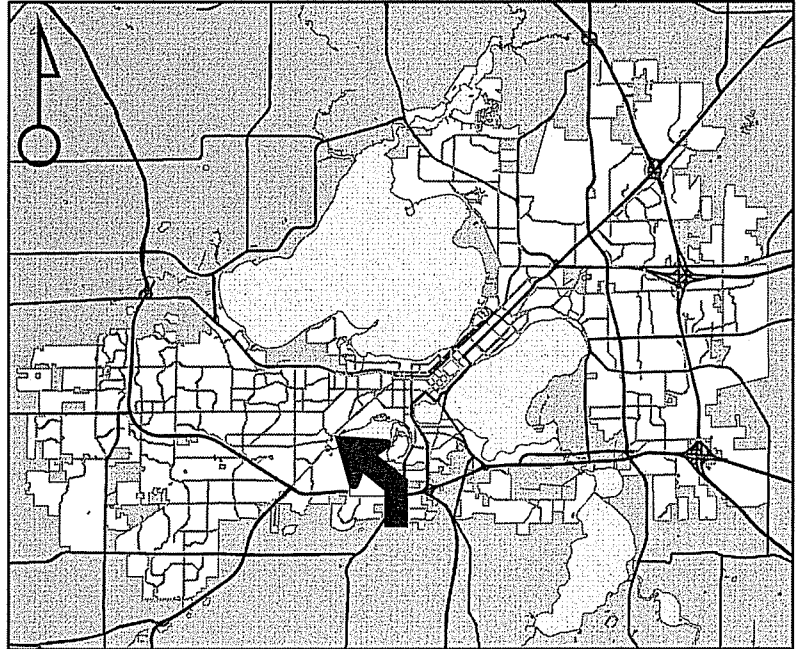

For Questions Contact: Chris Wells at: 261-9135 or cwells@cityofmadison.com or City Planning at 266-4635.

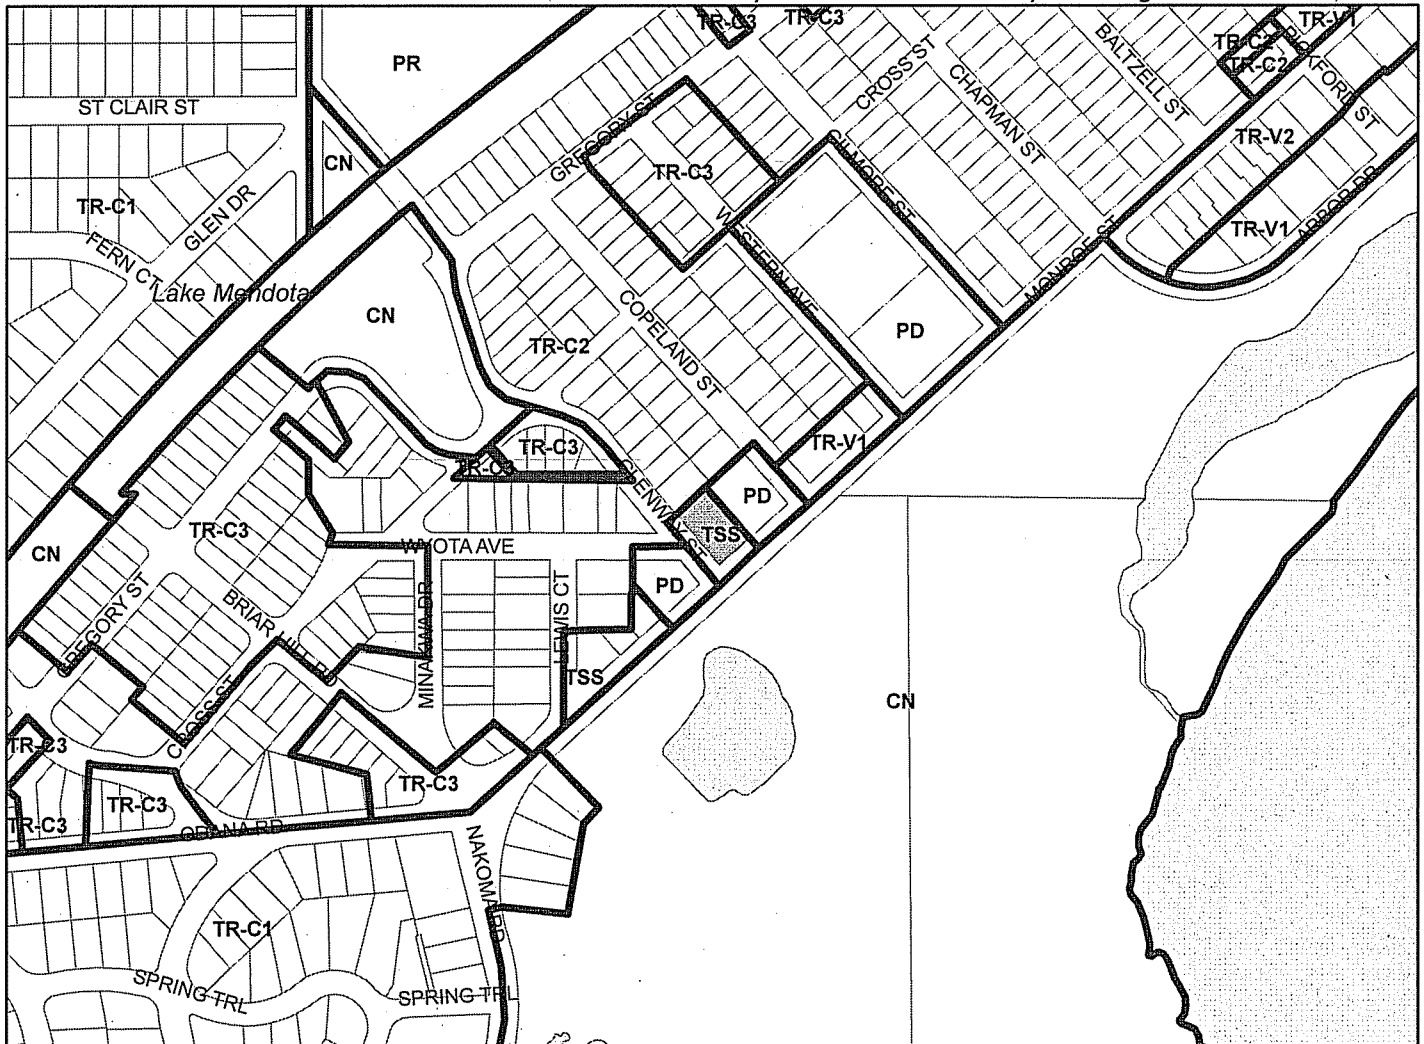

Scale : 1" = 400'

City of Madison, Planning Division : PPE : Date : 15 May 2018

16

