



City of Madison

Conditional Use

Location

1701 McKenna Boulevard

Project Name

Our Redeemer Lutheran School Gymnasium And Classroom Addition

Applicant

Our Redeemer Lutheran Church / Alex Van Osten, Tredo Group, LLC

Existing Use

Place of worship and school


Proposed Use

Construct 11,600 sq. ft. addition to a place of worship and school


Public Hearing Date

Plan Commission

November 9 2020

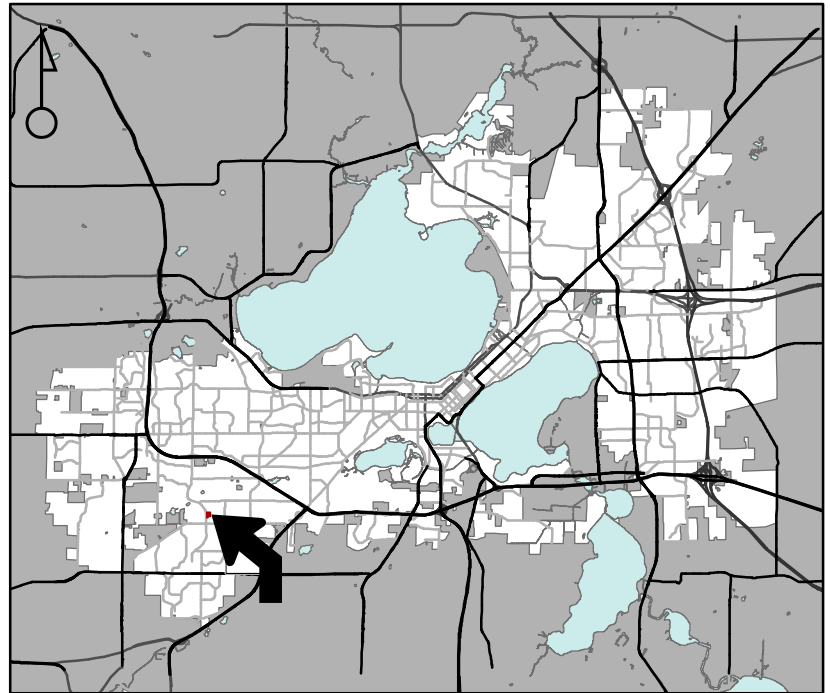

For Questions Contact: Sydney Prusak at: 243-0554 or sprusak@cityofmadison.com or City Planning at 266-4635

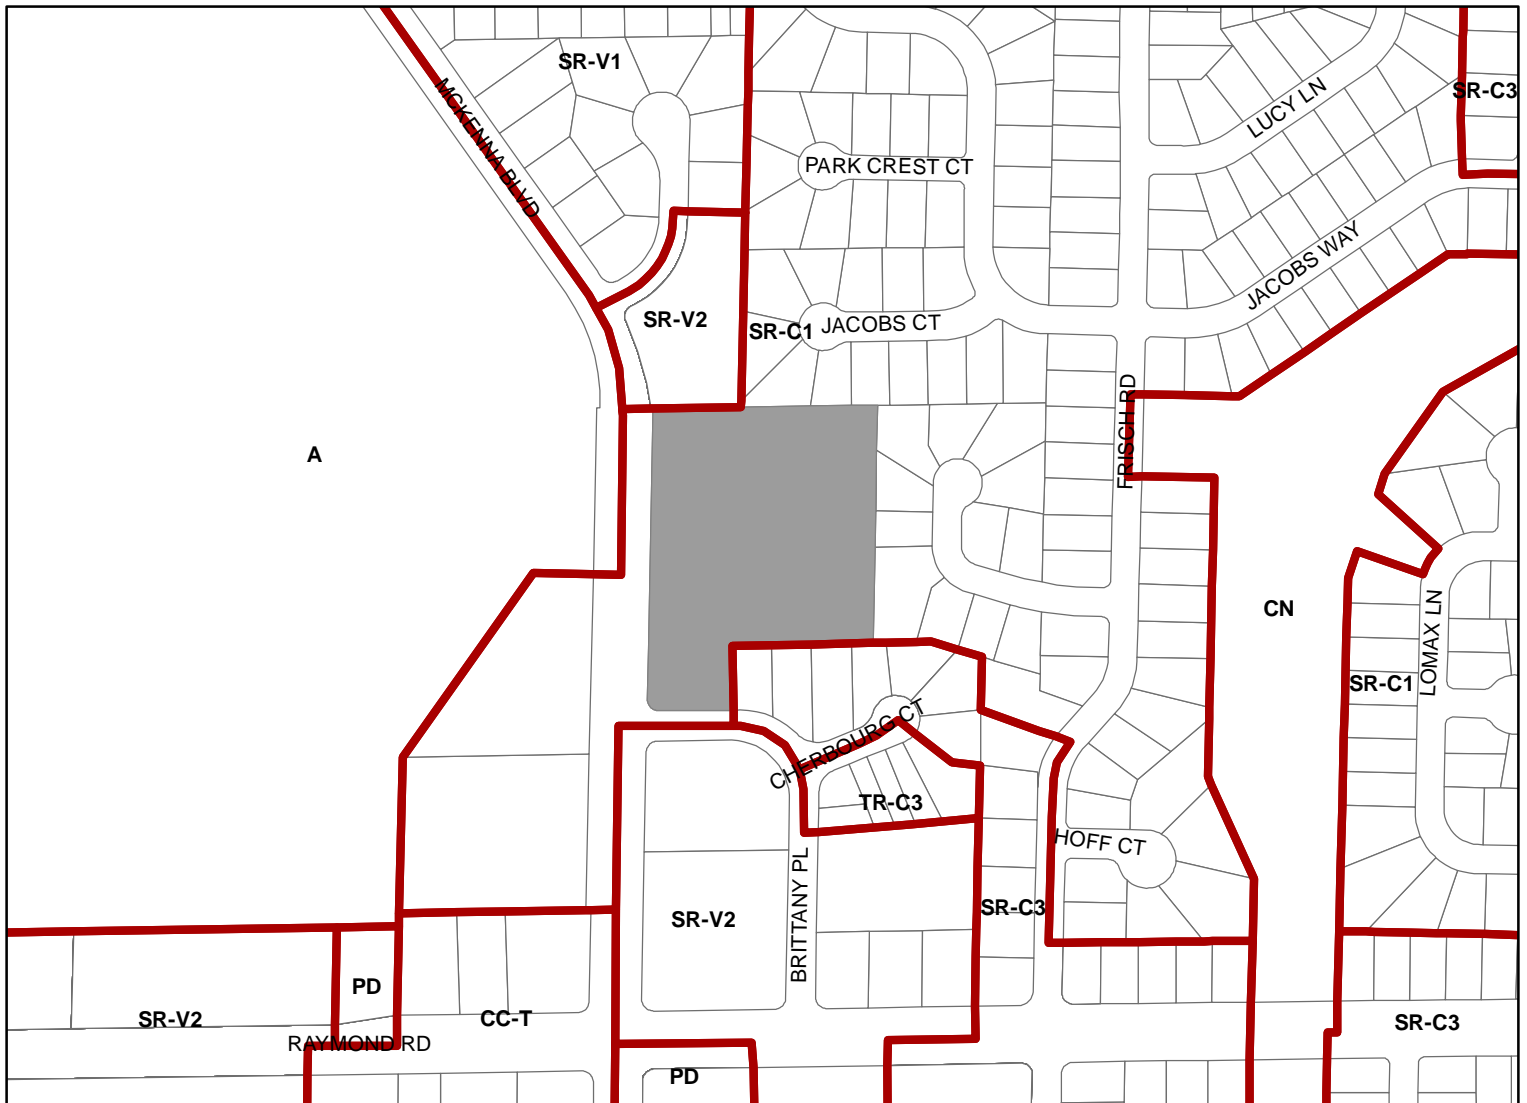

Scale : 1" = 400'

City of Madison, Planning Division : PPE : Date : 11/2/2020

