



5


5

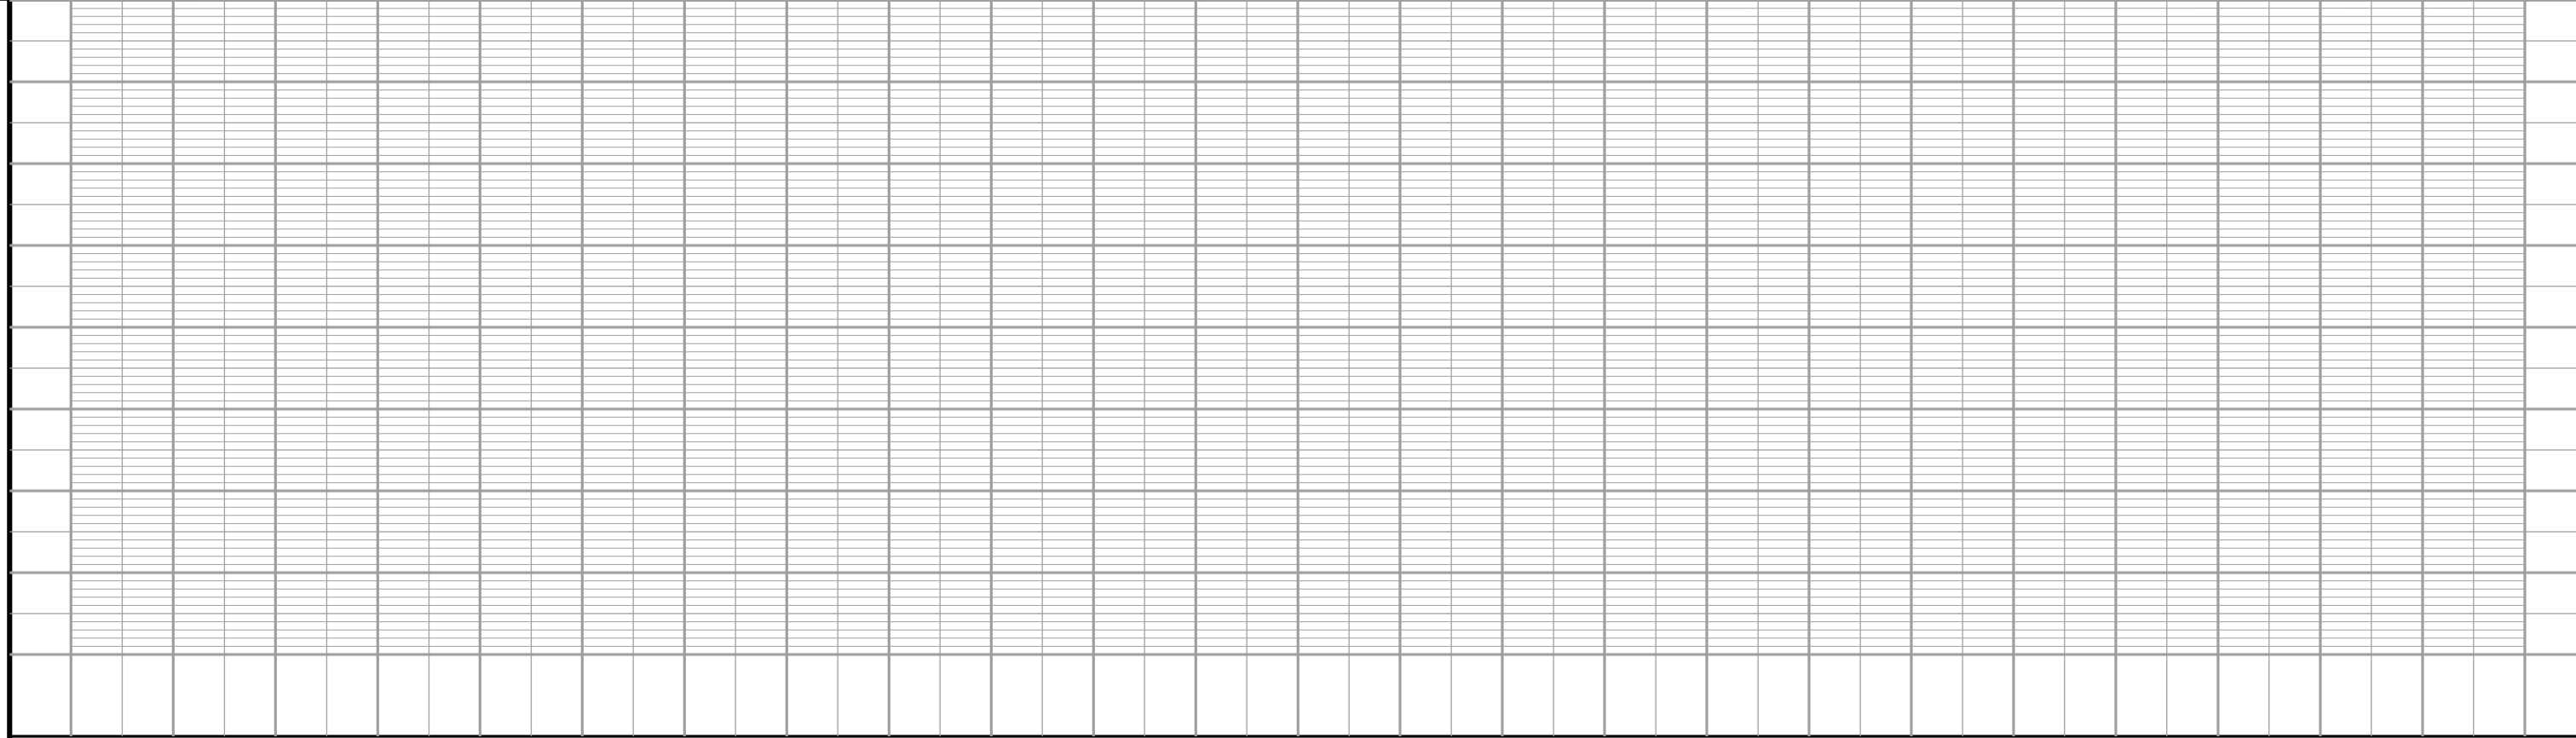

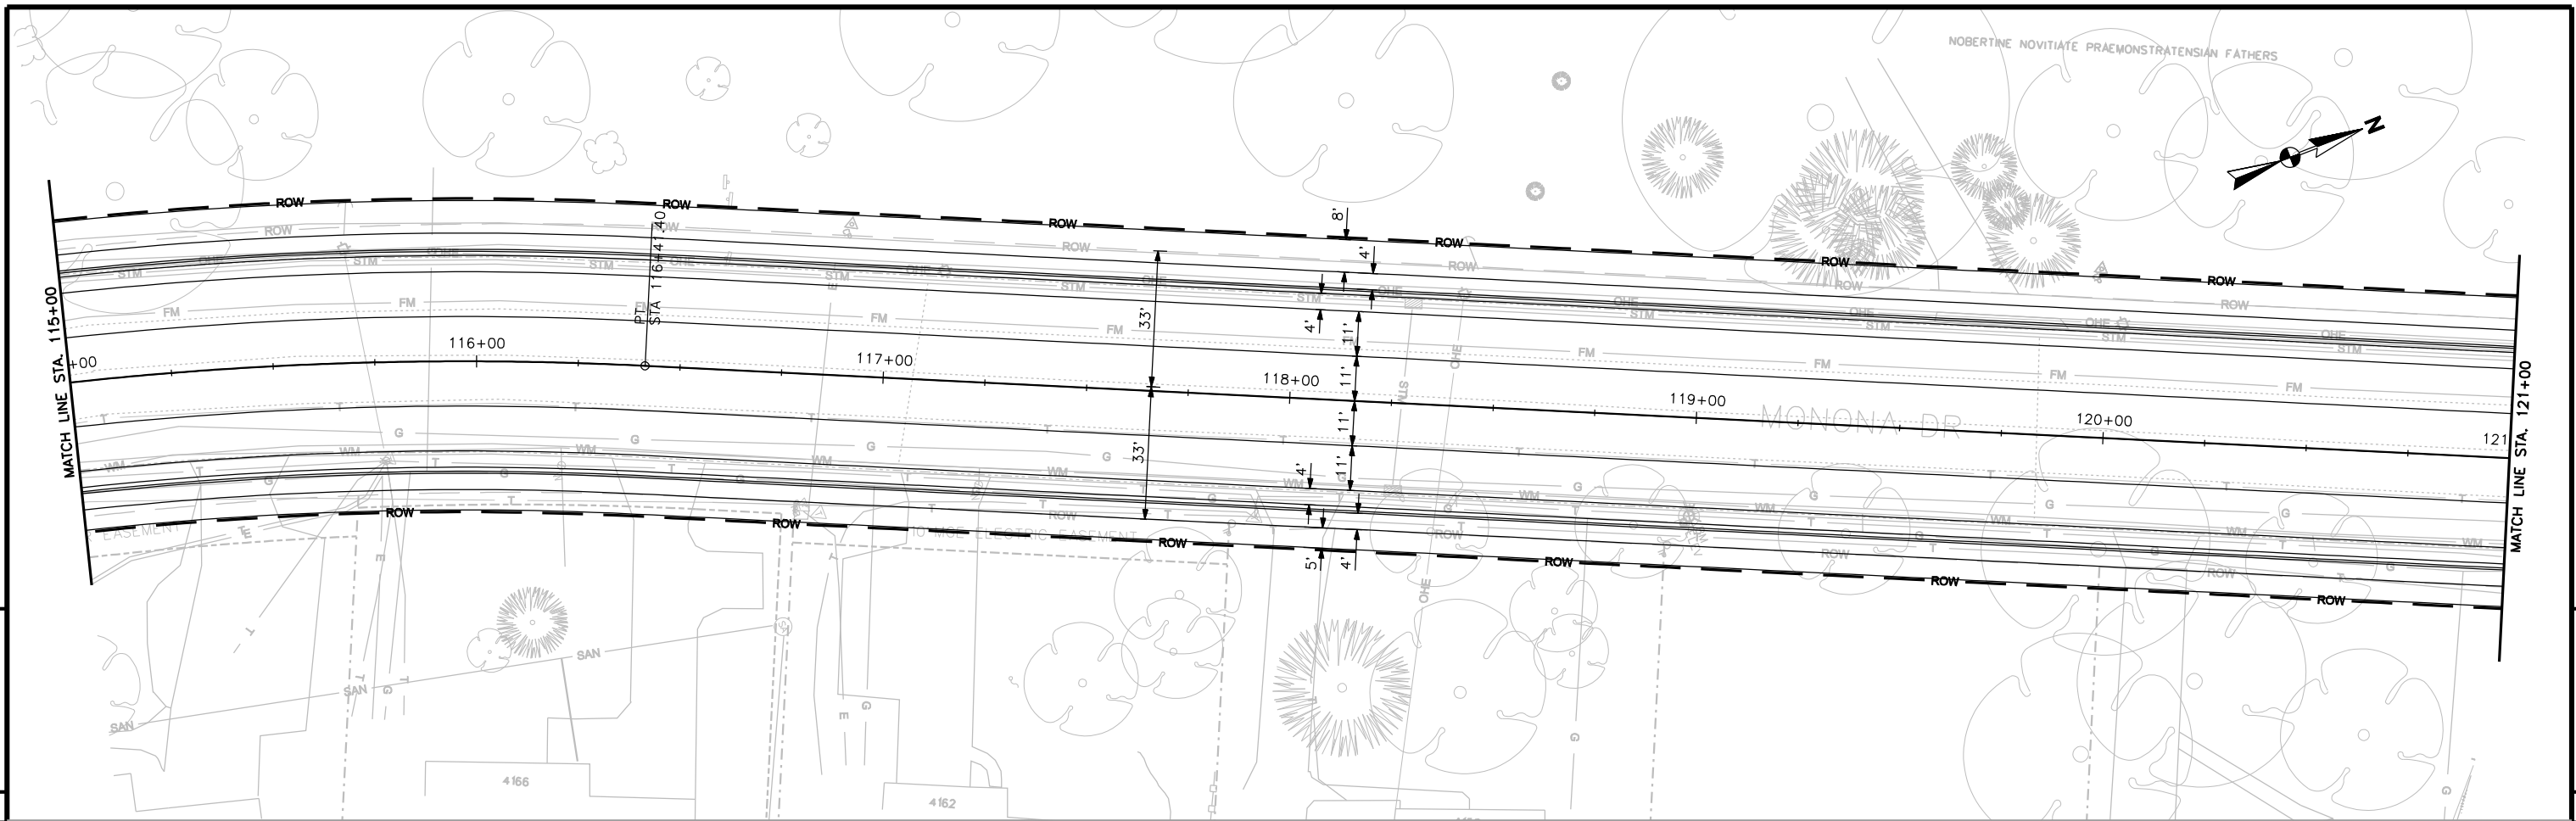


5

5

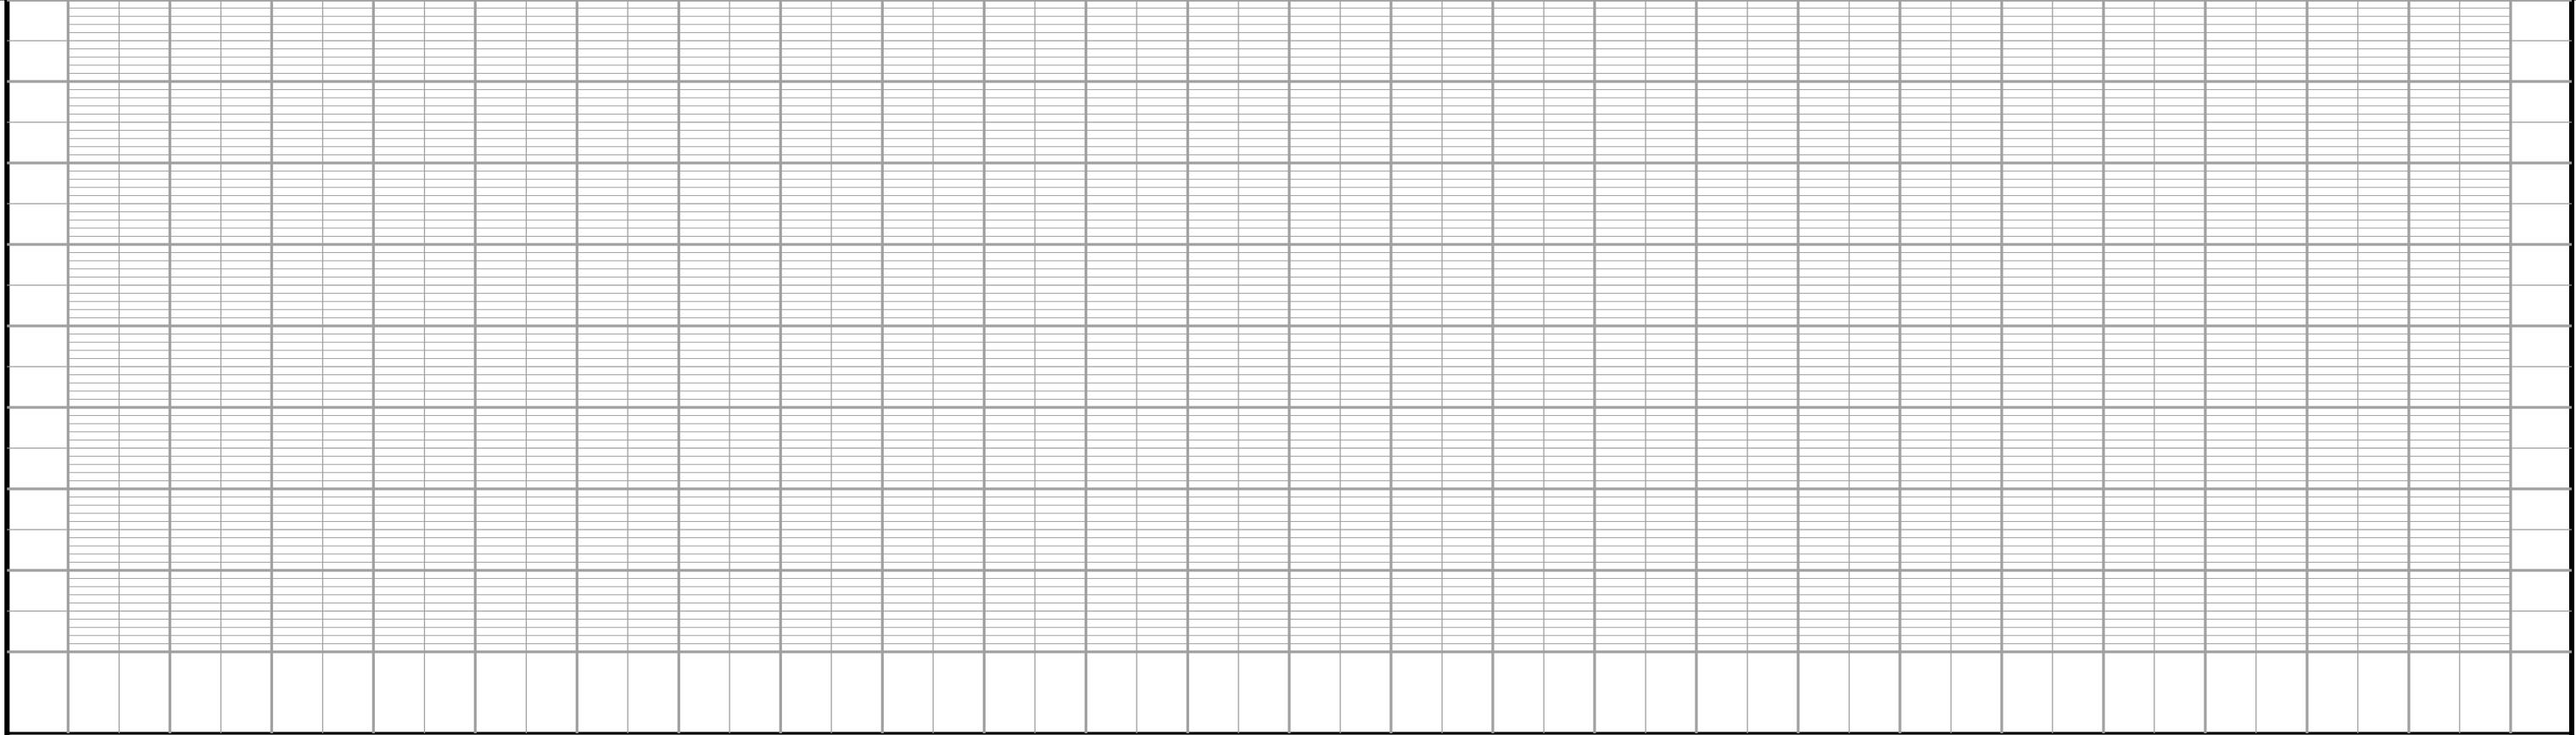


PROJECT NO: 5994-00-71	HWY: MONONA DRIVE	COUNTY: DANE	PLAN AND PROFILE - MAINLINE	SHEET	E
------------------------	-------------------	--------------	-----------------------------	-------	---


FILE NAME: \$\$...designfile...\$\$ PLOT DATE: \$\$...plottingdate...\$\$ PLOT BY: \$\$...plotuser...\$\$ PLOT NAME: PLOT SCALE: \$\$...plotscale...\$\$ WISDOT/CADD SHEET 30

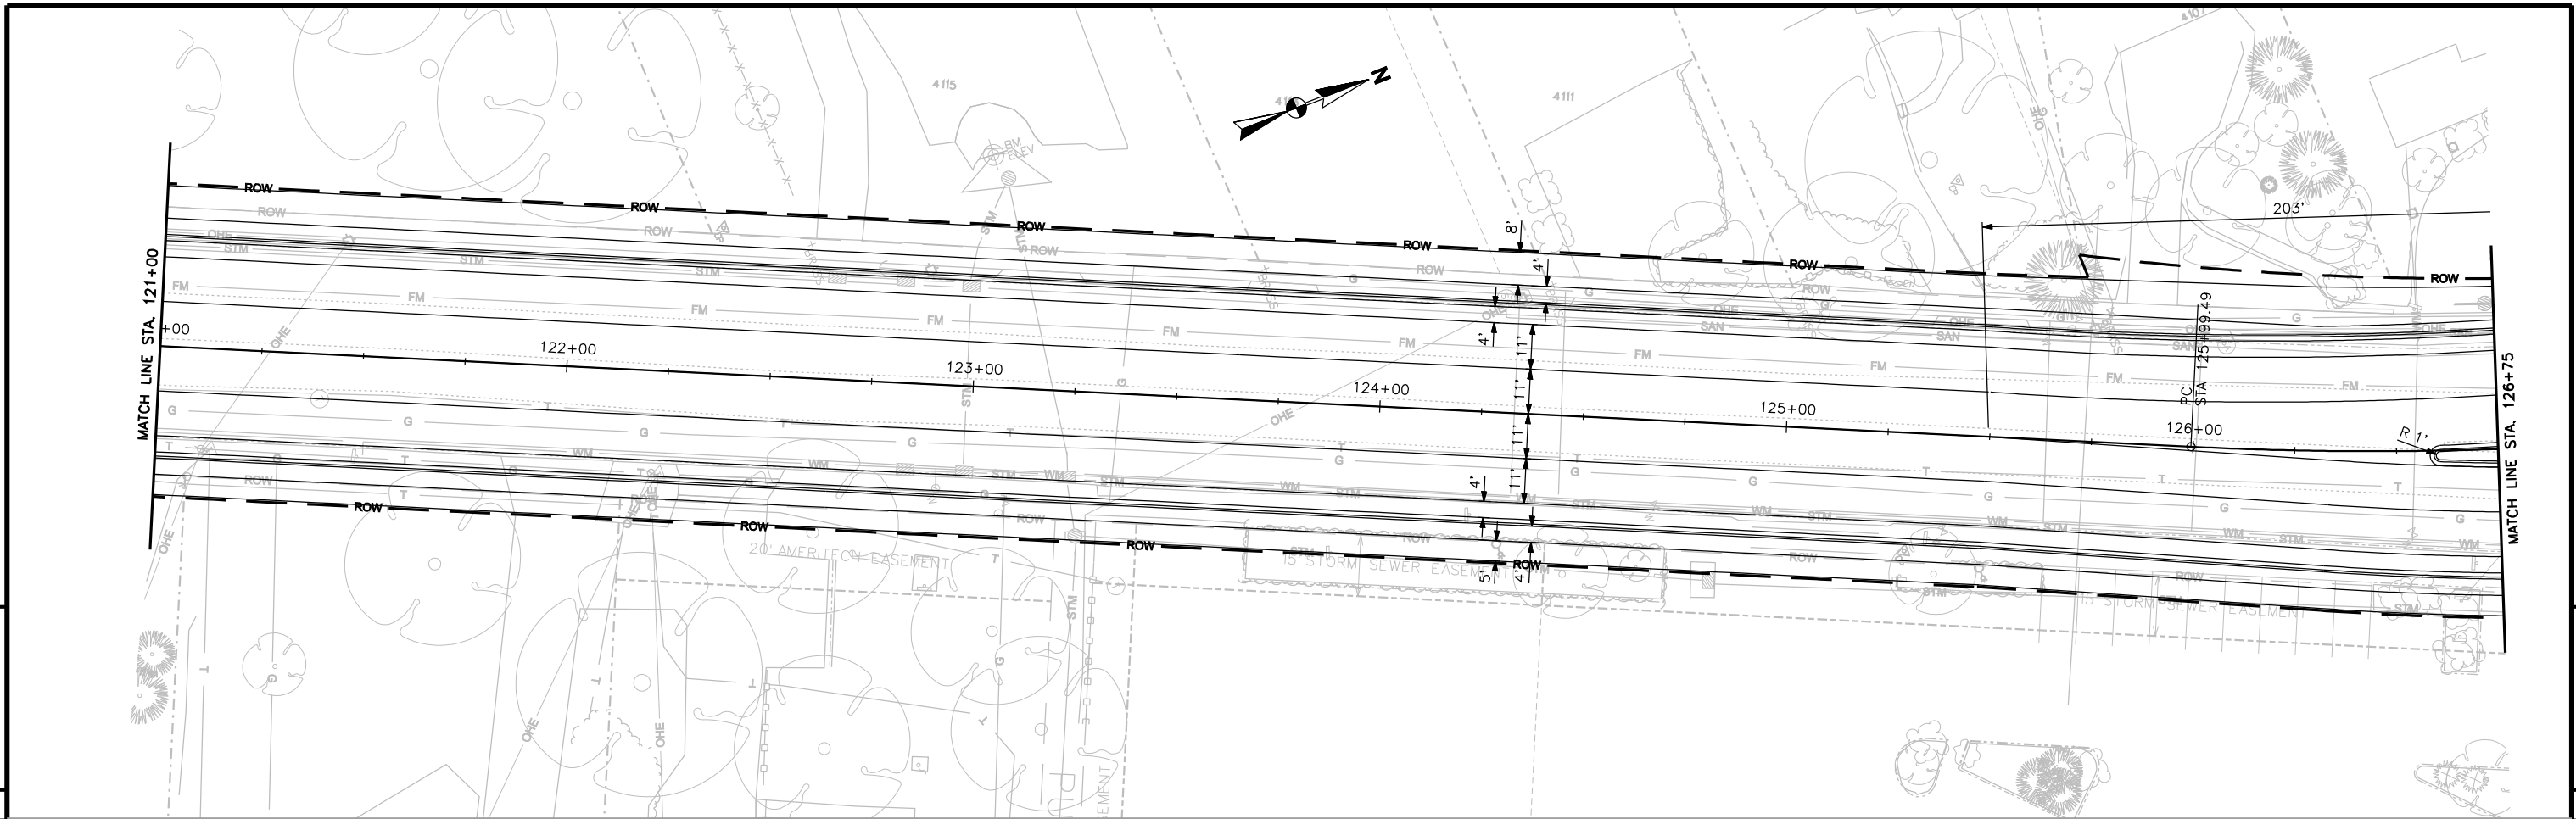

5


5

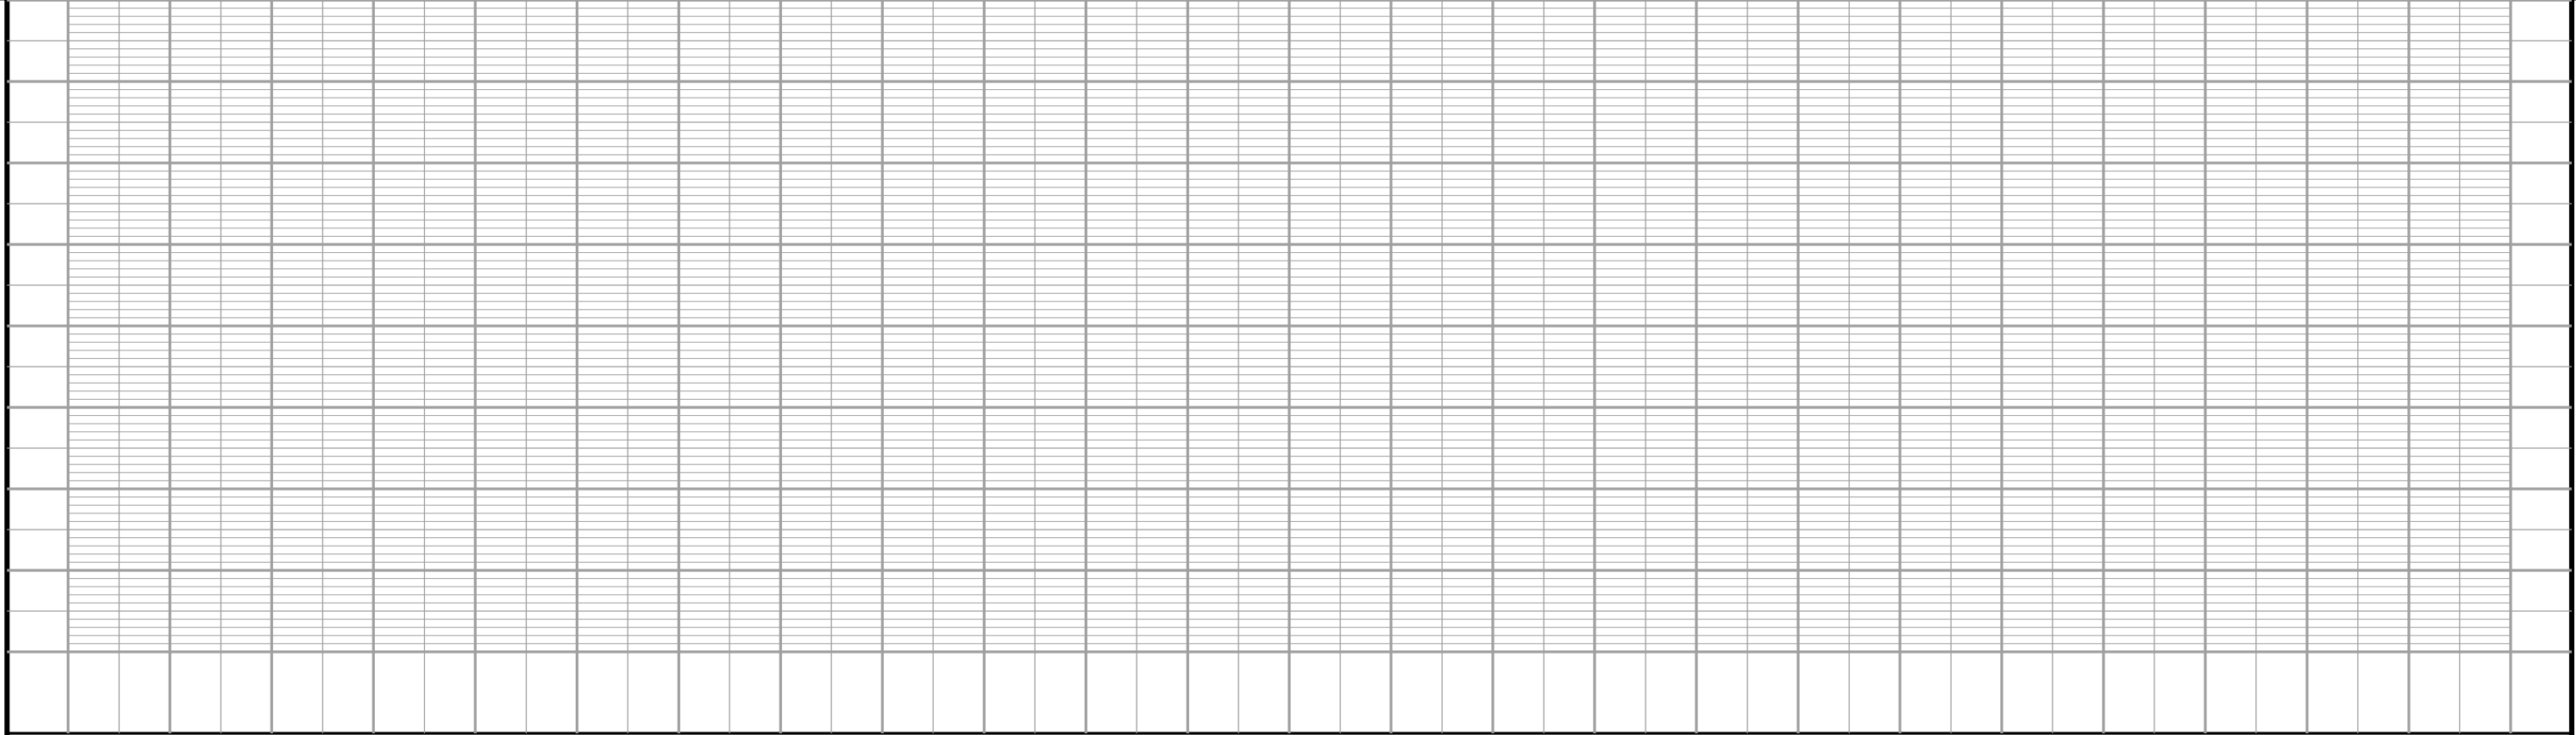

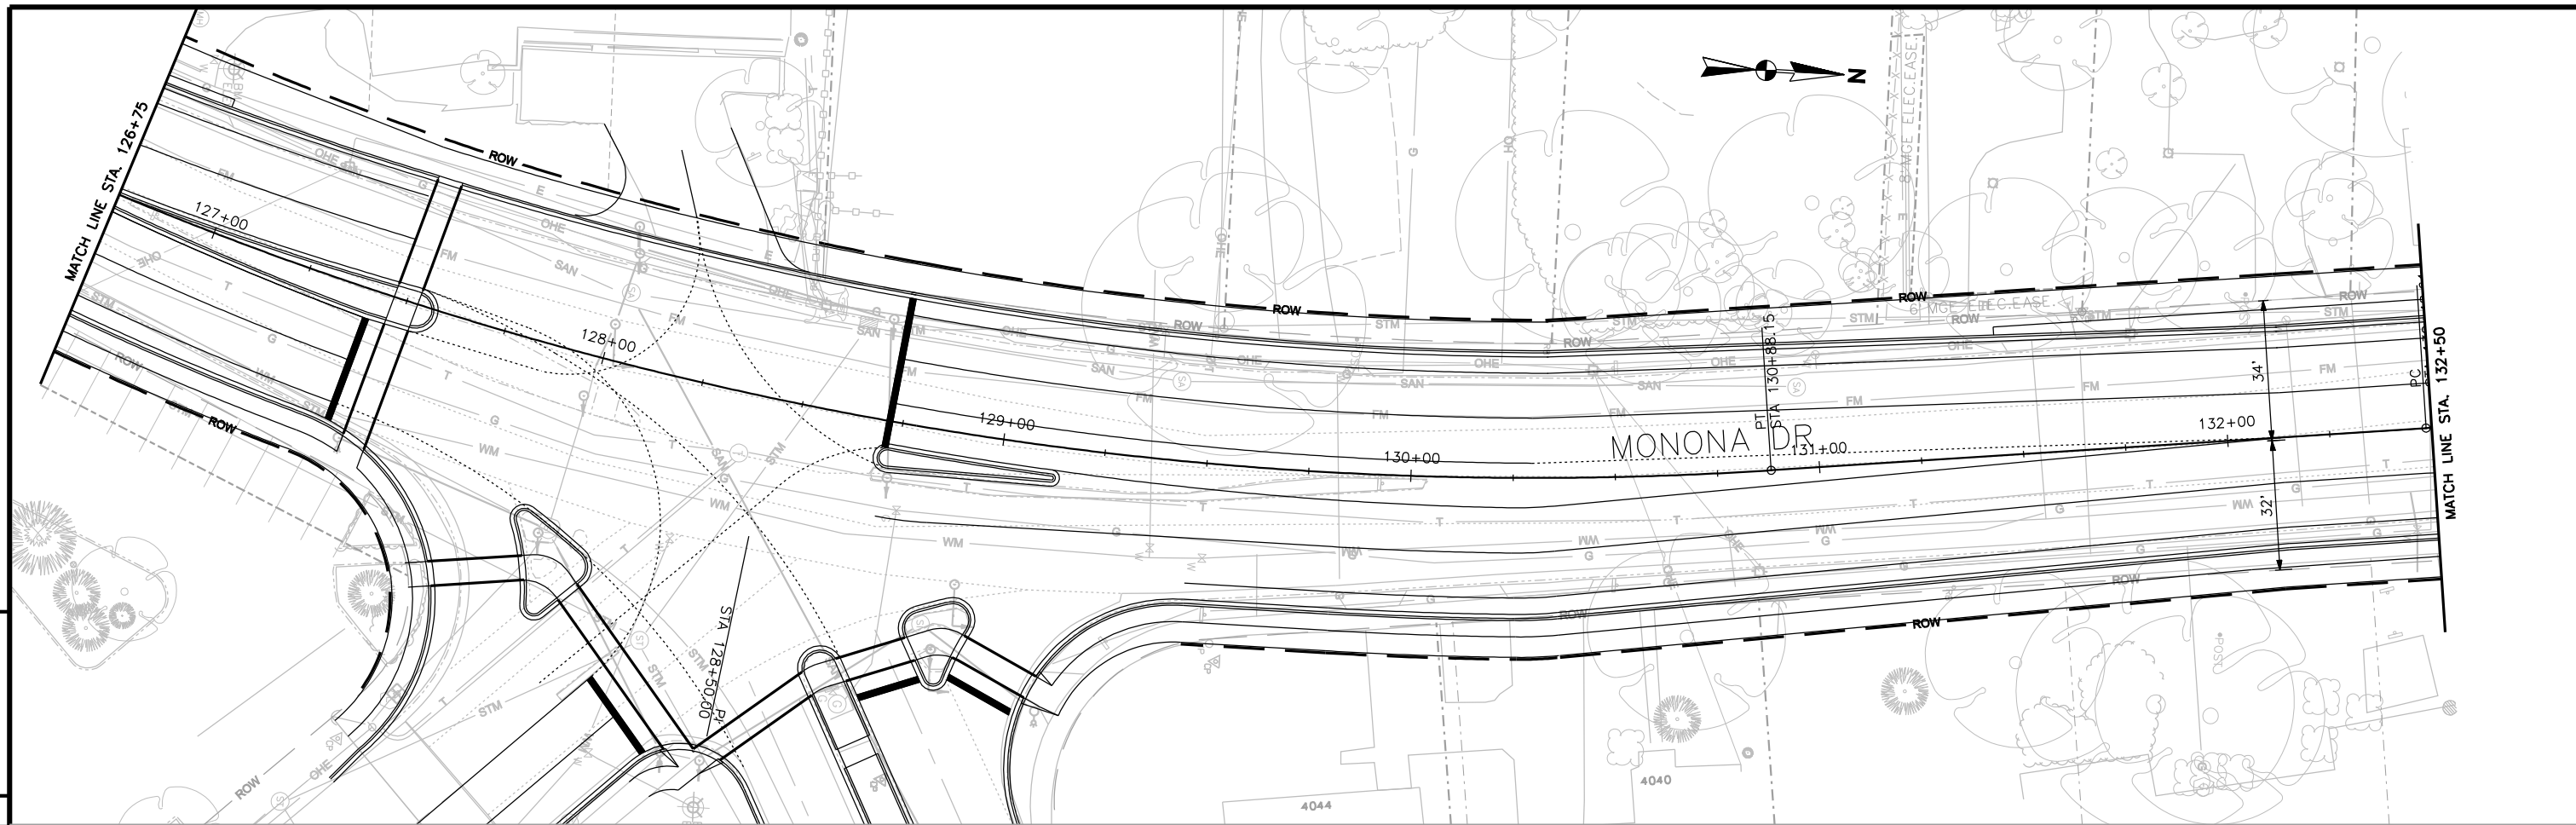


5

5

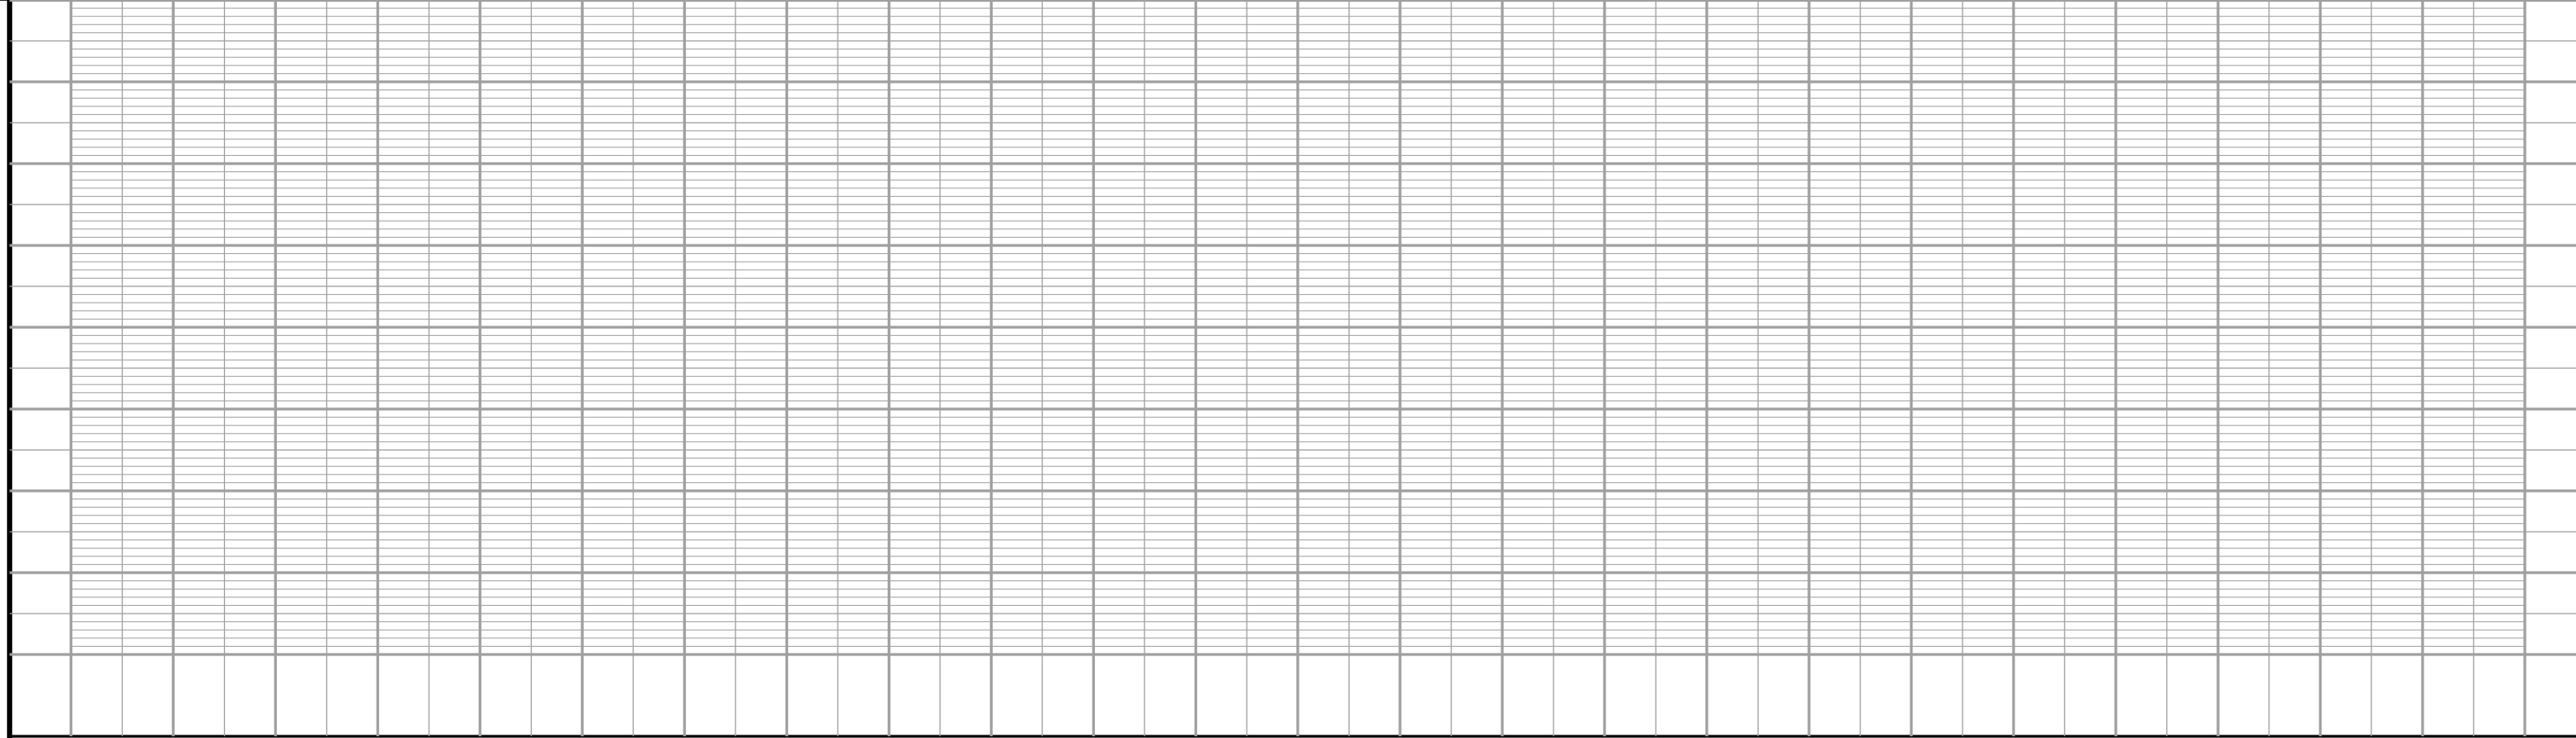


PROJECT NO: 5994-00-71	HWY: MONONA DRIVE	COUNTY: DANE	PLAN AND PROFILE - MAINLINE	SHEET	E
------------------------	-------------------	--------------	-----------------------------	-------	---

FILE NAME: \$\$\$...designfile...\$\$ PLOT DATE: \$\$\$...plottingdate...\$\$ PLOT BY: \$\$\$...plotuser...\$\$ PLOT NAME: PLOT SCALE: \$\$\$...plotscale...\$\$ WISDOT/CADD SHEET 30

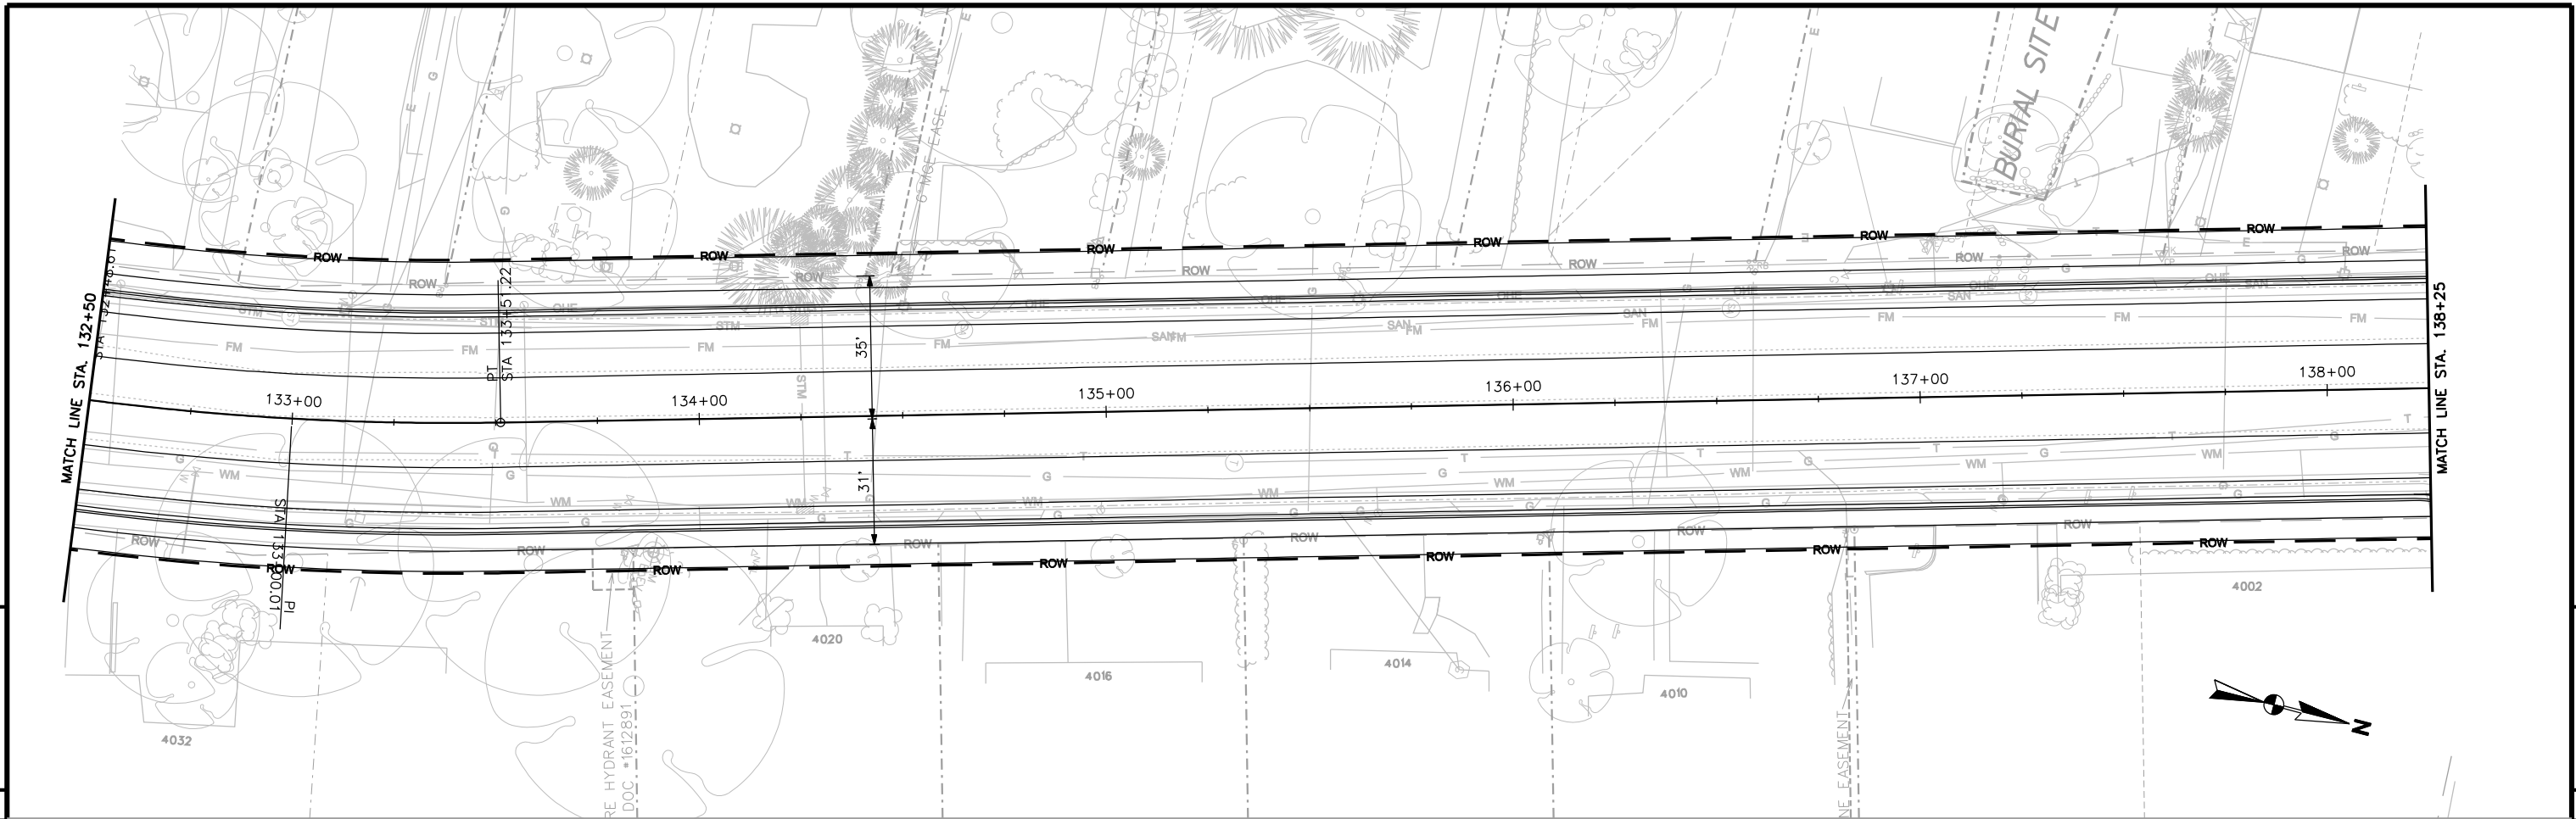


5

5

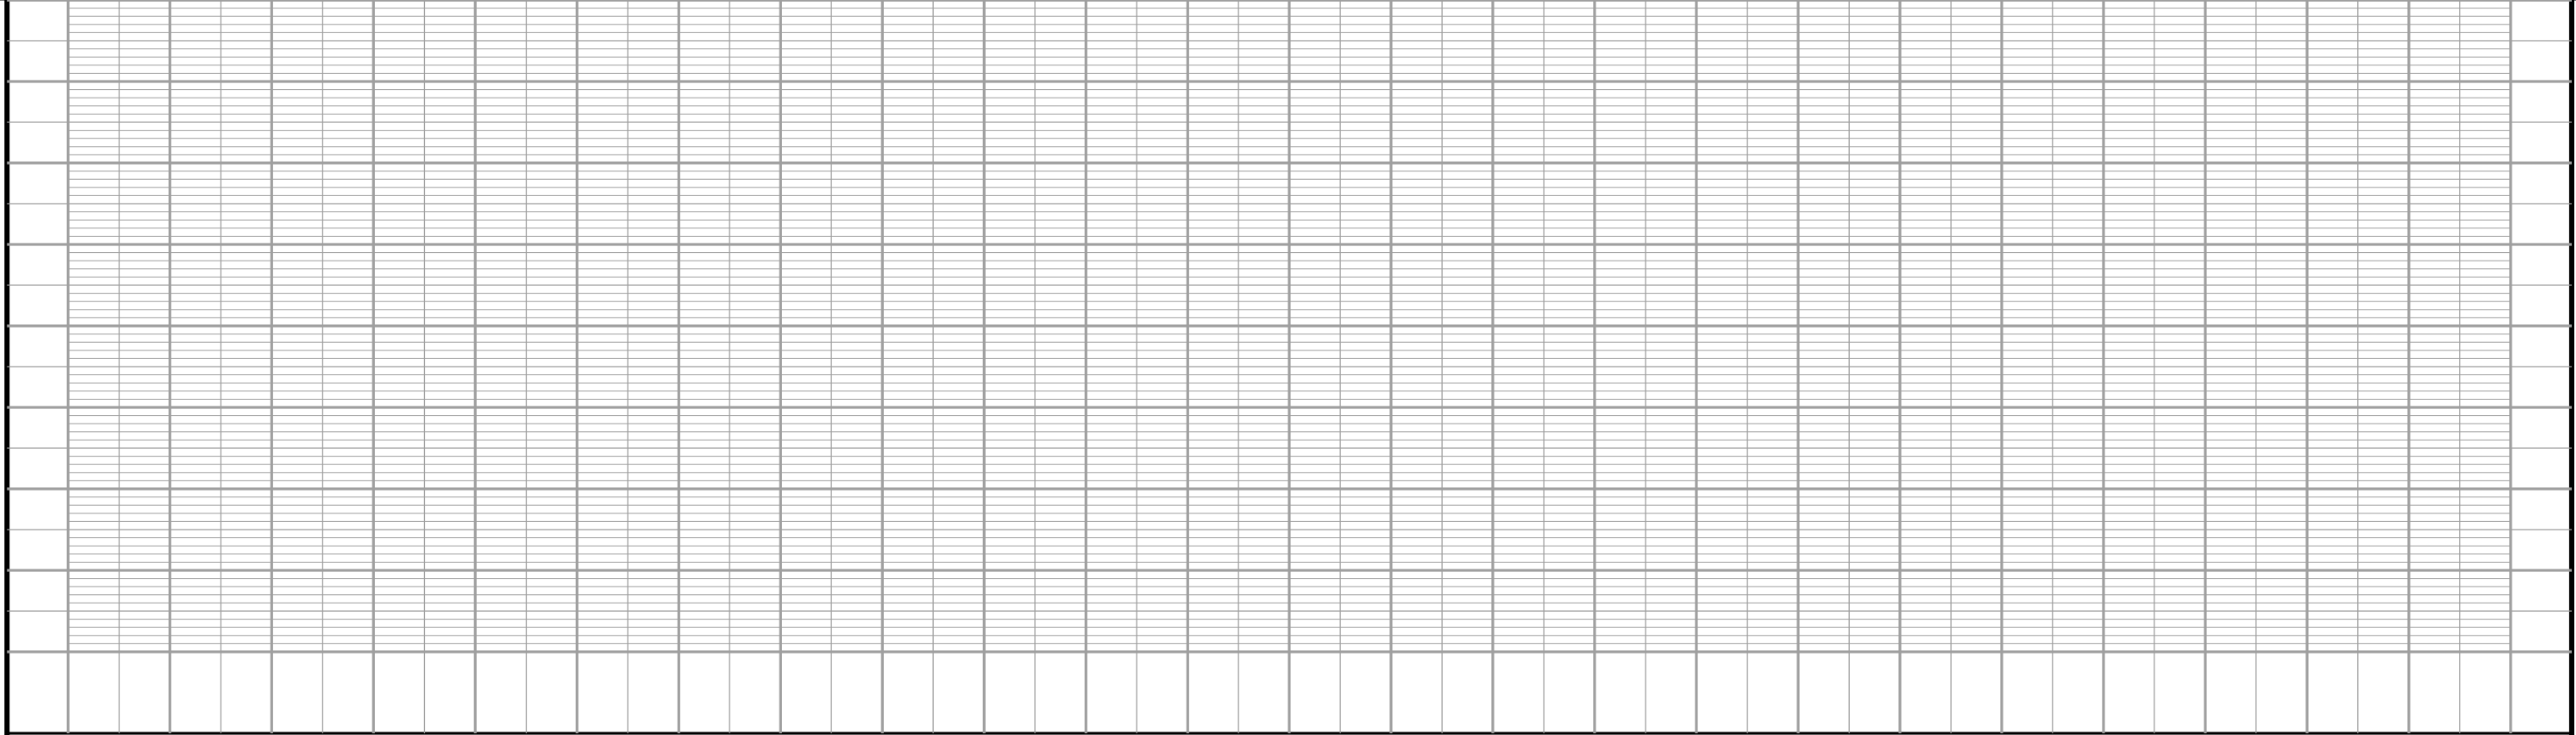


PROJECT NO: 5994-00-71	HWY: MONONA DRIVE	COUNTY: DANE	PLAN AND PROFILE - MAINLINE	SHEET	E
------------------------	-------------------	--------------	-----------------------------	-------	---

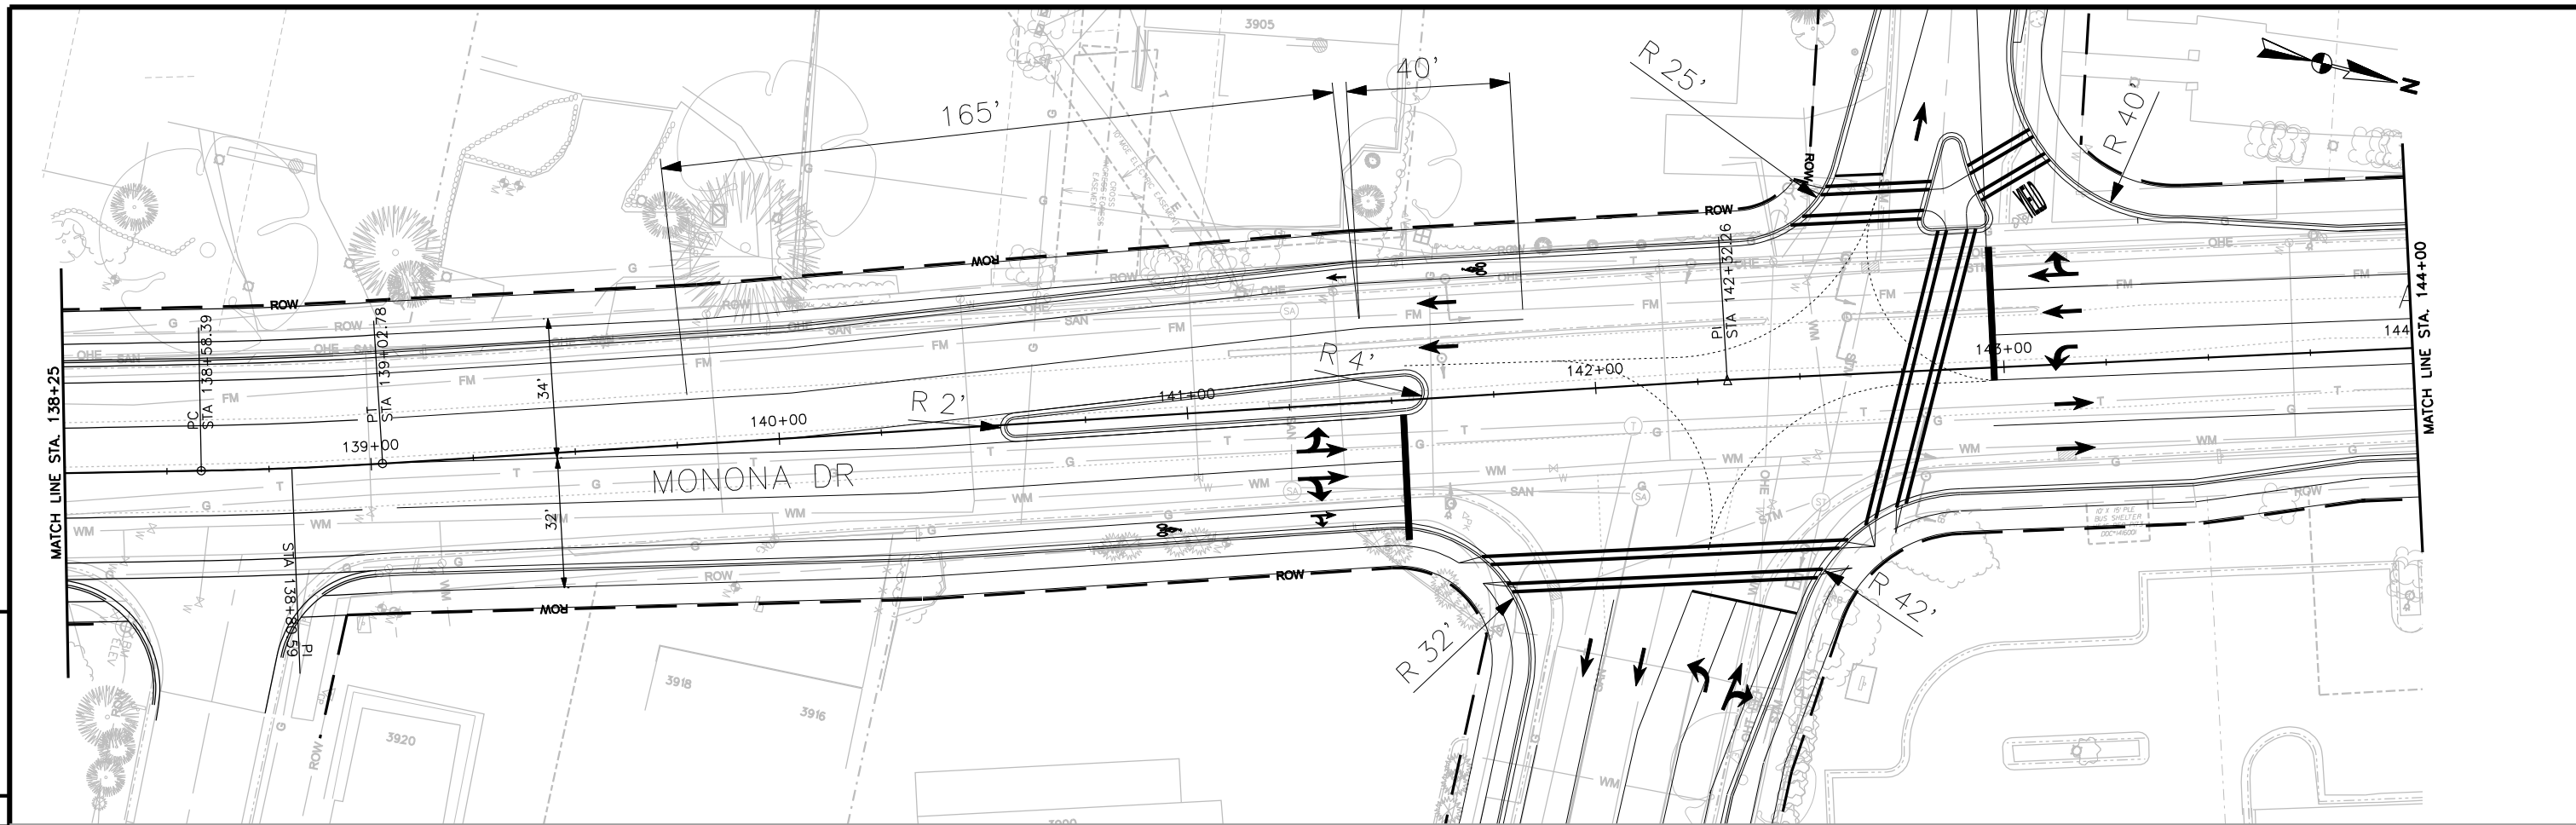

5

5

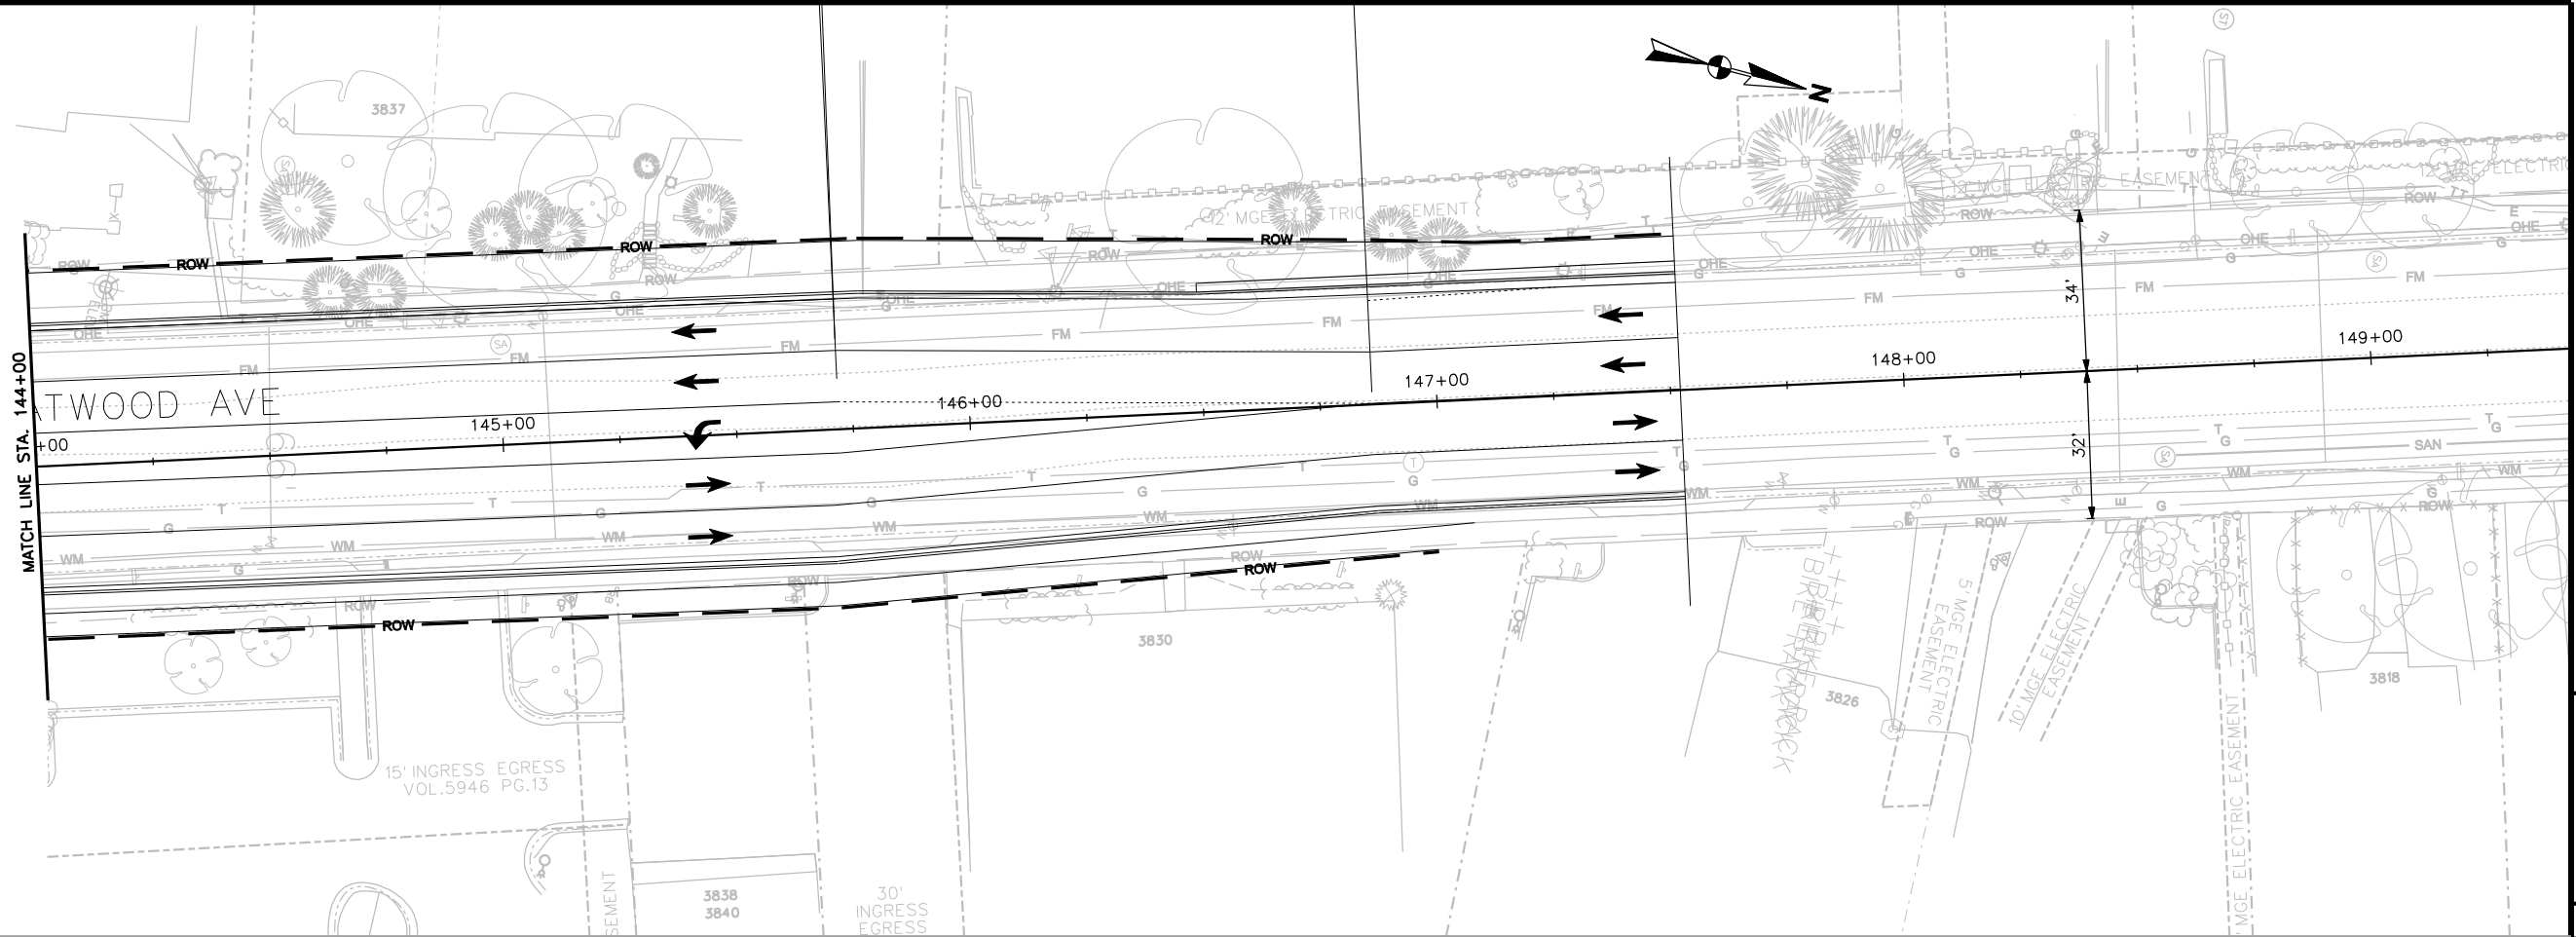

5

5

