



City of Madison


Demolition

Location
466 Orchard Drive


Applicant
Joel Martin
Chris Cook, Chris Cook Homes, LLC

Request
Demolish single-family residence

Public Hearing Date
Plan Commission
October 18, 2021

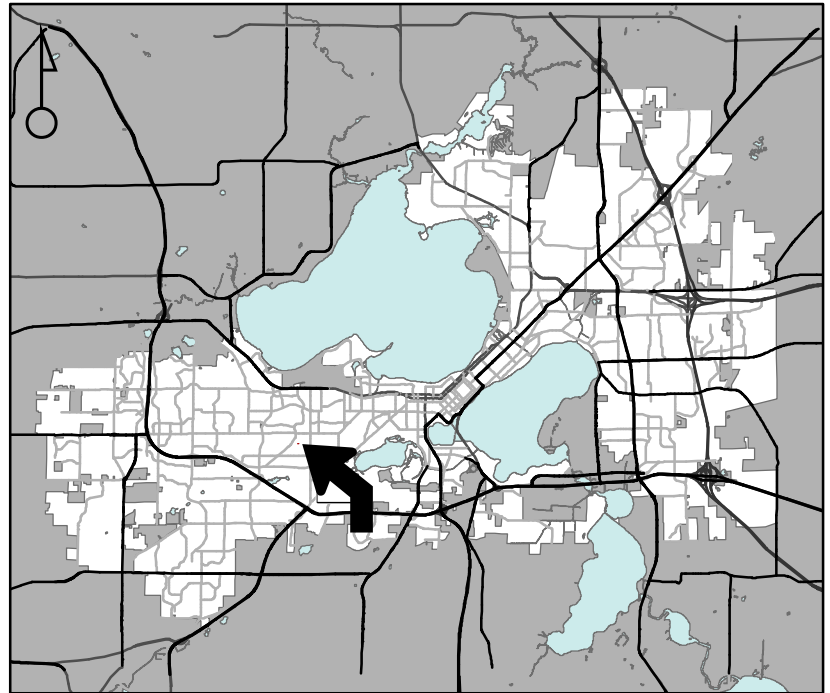

For Questions Contact: Colin Punt at: 243-0455 or cpunt@cityofmadison.com or City Planning at 266-4635

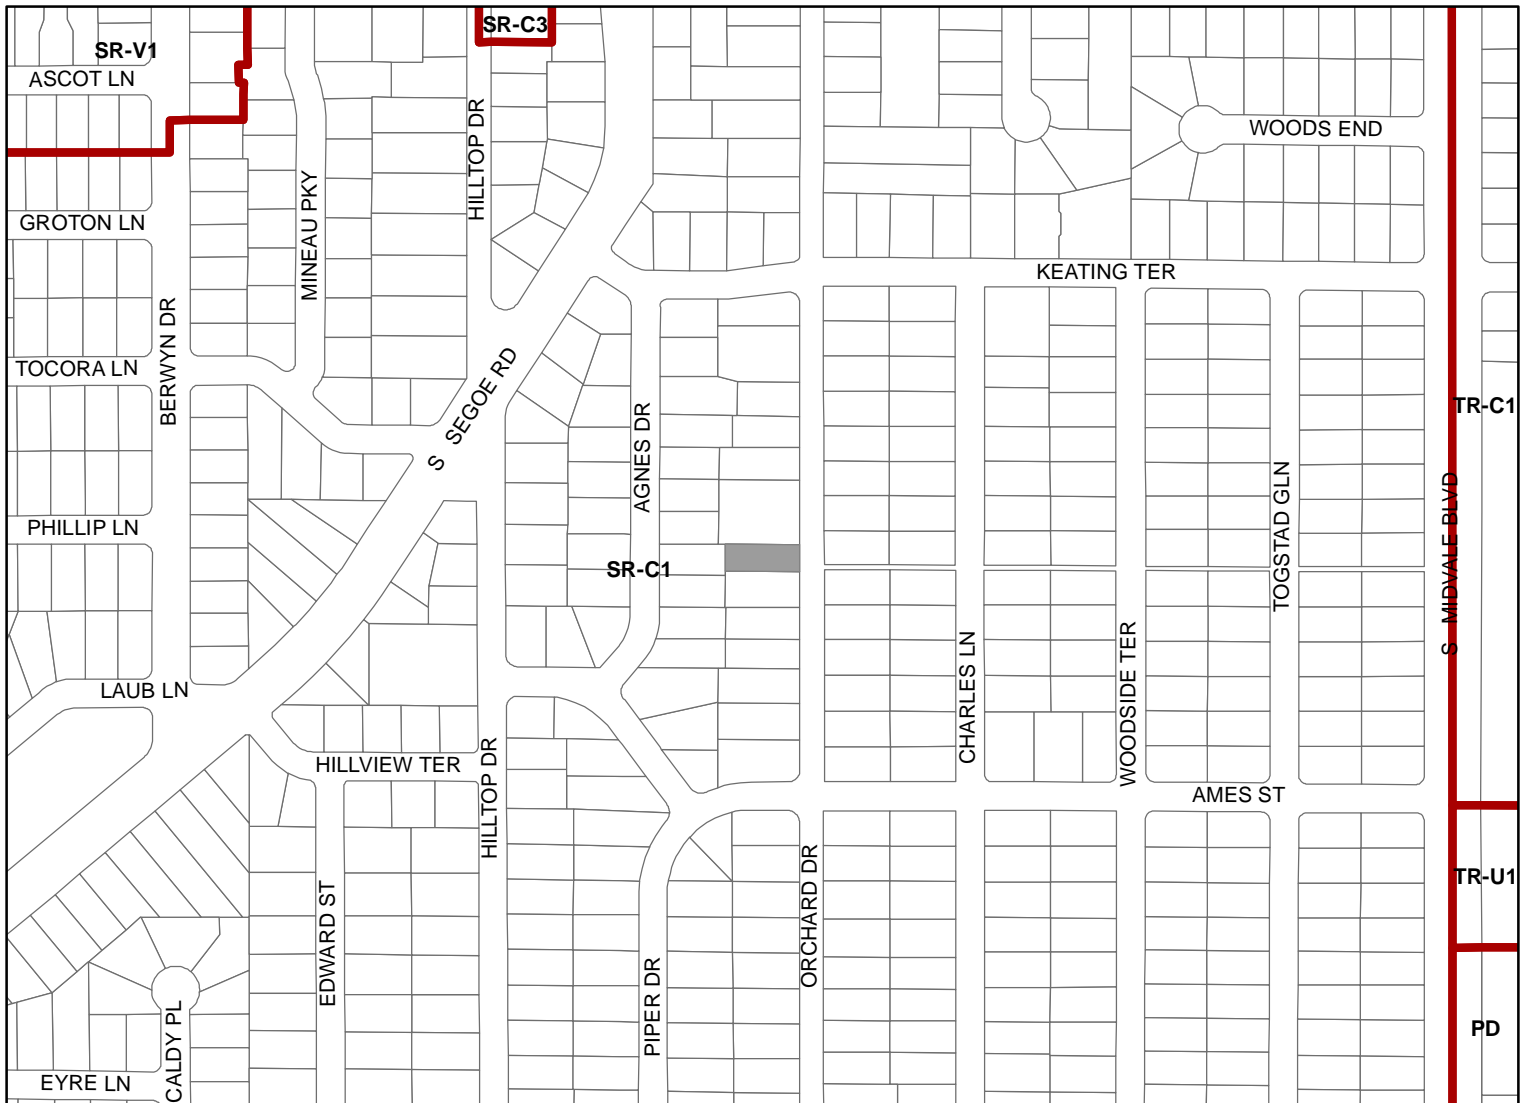

Scale : 1" = 400'

City of Madison, Planning Division : JC : Date : 9-9-21

