

REMOVE EX.
CONC. PAD

Remove 6" Marking

4" DOUBLE YELLOW

Remove 6" Marking

6" WHITE

4" DOUBLE YELLOW

Remove 6" Marking

6" WHITE

6" WHITE

BIKE SYMBOL

LEOPOLD WY

- NOTES:**
1. TYPE 'E' CURB ON ISLAND.
 2. MOUNTABLE MEDIAN NOSES ON ALL ISLAND ENDS PER S.D.D. 3.13.
 3. CENTER OF ISLAND TO BE STAMPED & COLORED CONCRETE, TERRA COTTA COLOR.
 4. BUMPOUT CURB SHALL BE TYPE 'A'.
 5. RESTORE TERRACE AREAS WITH 6" TOPSOIL, SEED, & MAT.
 6. ISLAND TO BE LAYED OUT IN FIELD BY TRAFFIC ENGINEERING.

PLOT SCALE:

PLOT NAME:

REV. DATE:


ORIGINATOR: CITY OF MADISON, TRAFFIC ENG. DIV.



SCALE: 1" = 10' ON 11" X 17"

TRACEWAY DR

PLOT SCALE:
PLOT NAME:
REV. DATE:
ORIGINATOR: CITY OF MADISON, TRAFFIC ENG. DIV.

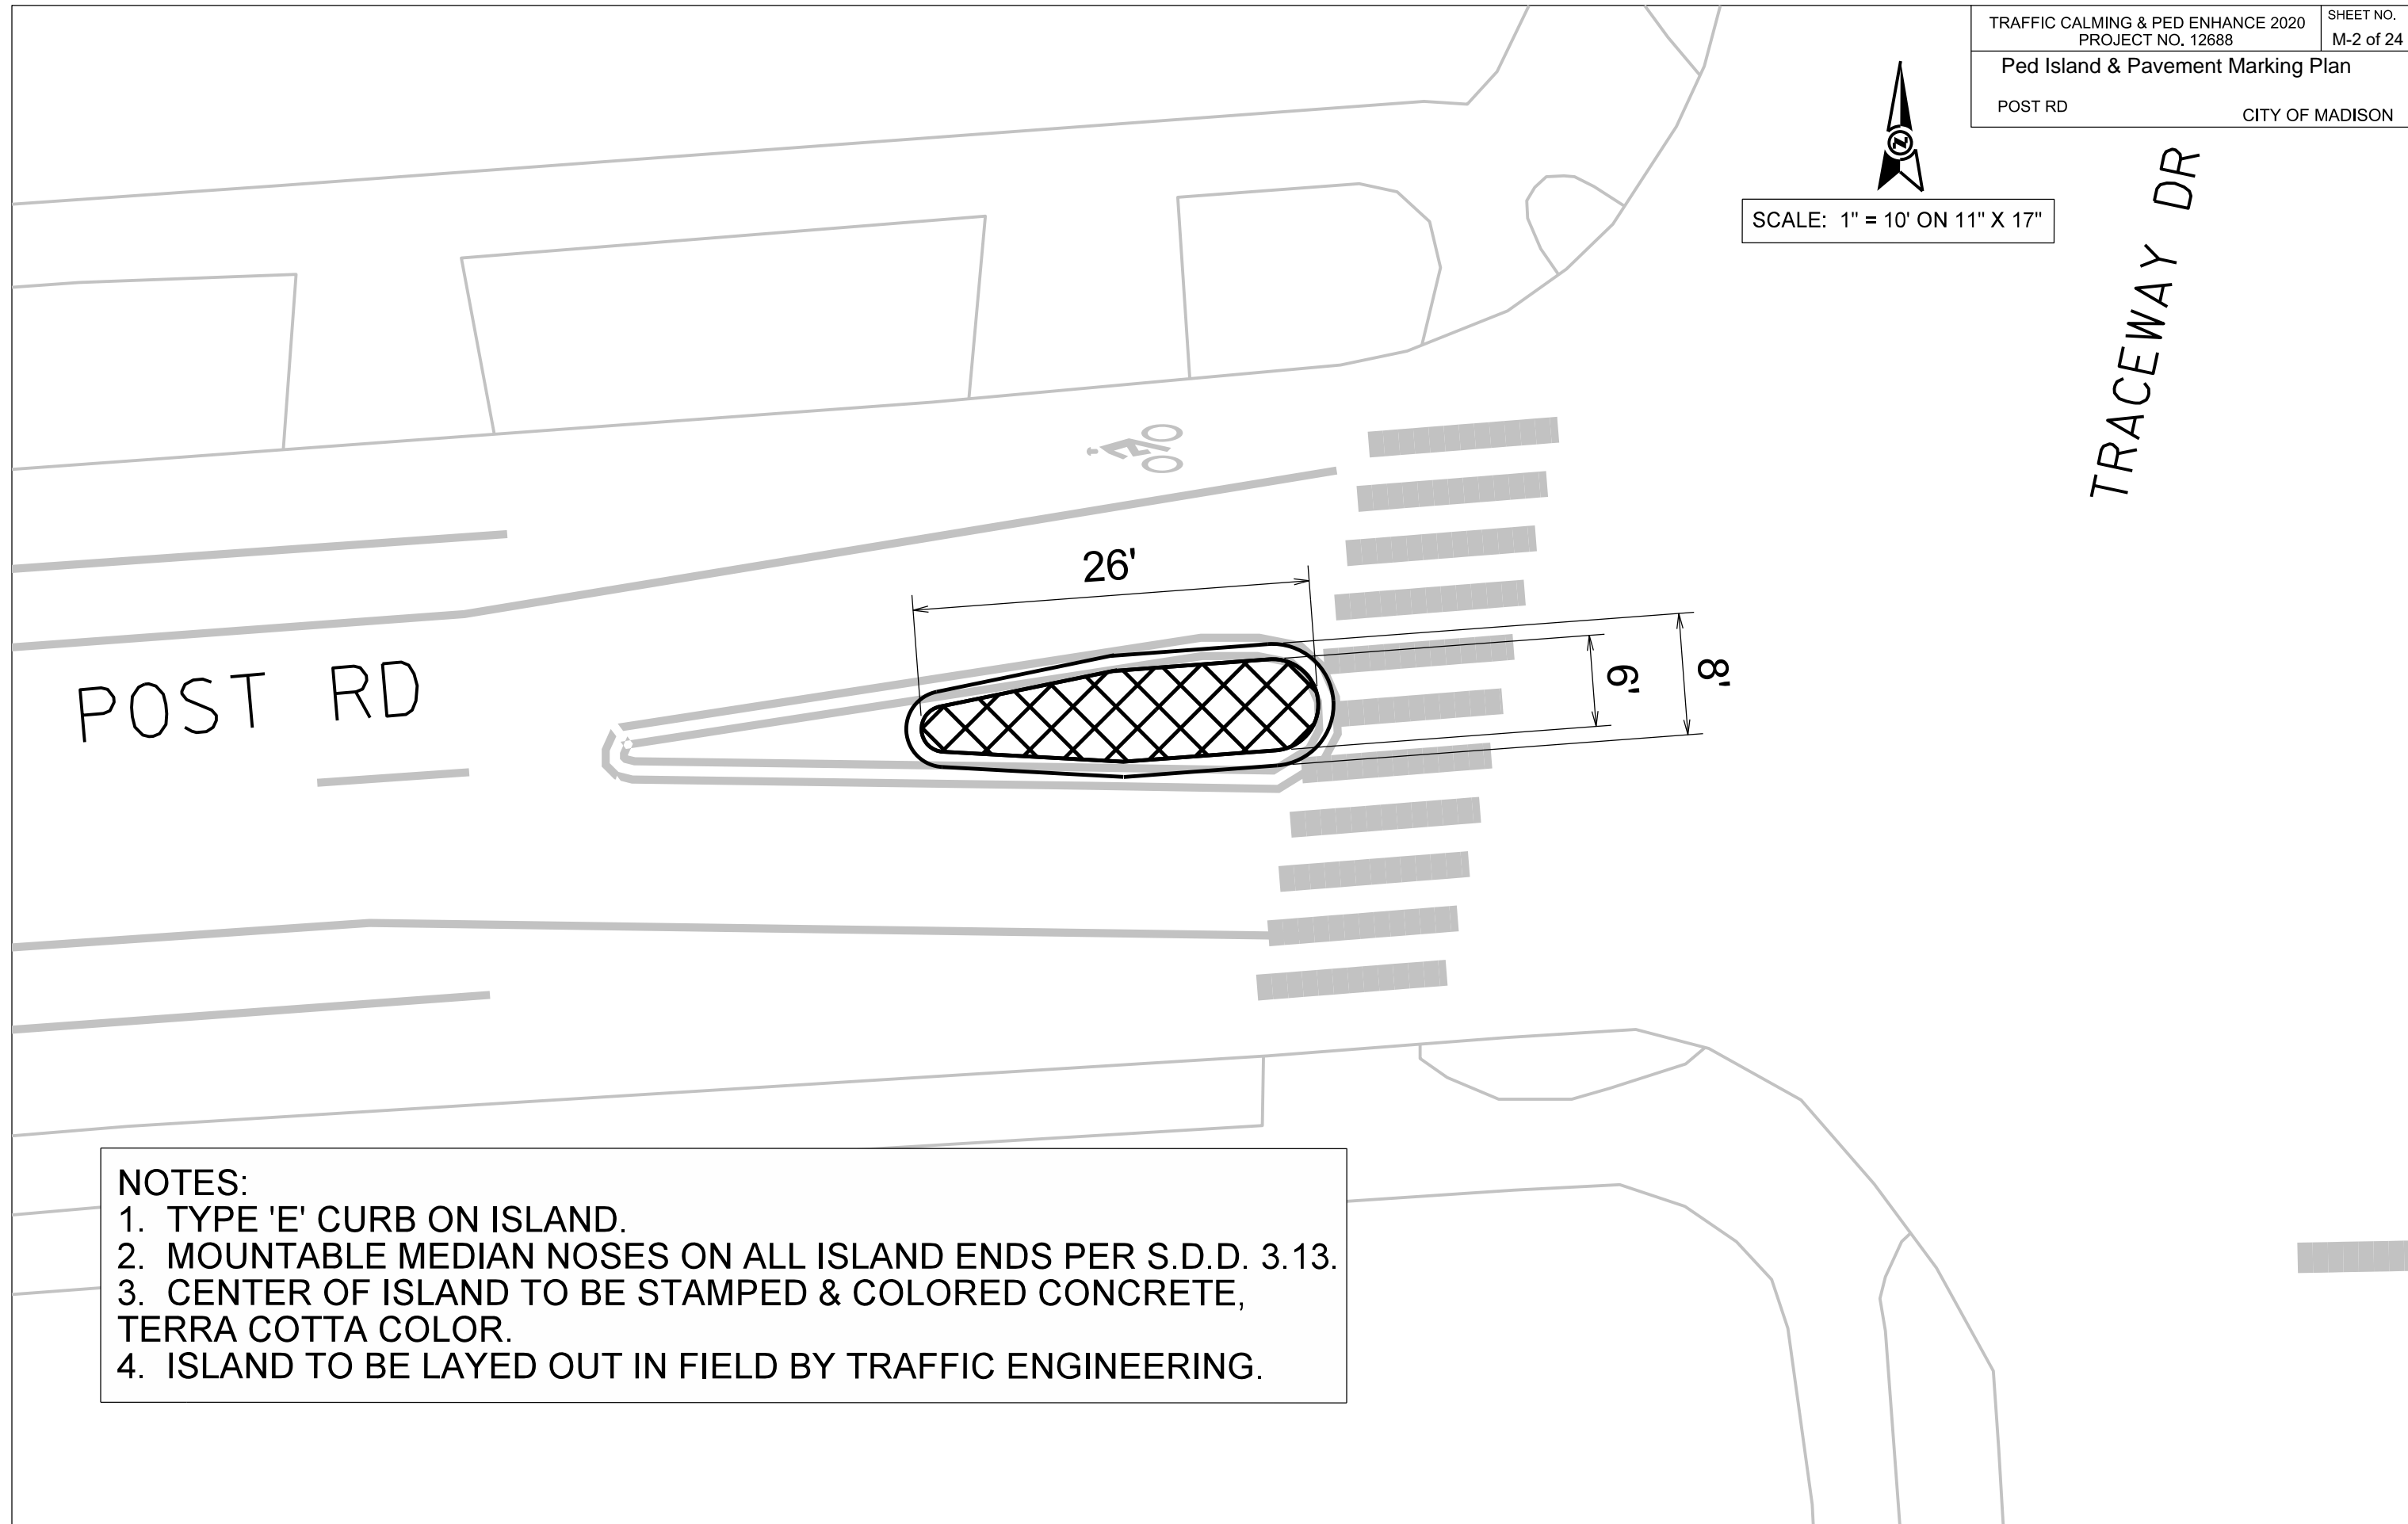


- NOTES:**
1. TYPE 'E' CURB ON ISLAND.
 2. MOUNTABLE MEDIAN NOSES ON ALL ISLAND ENDS PER S.D.D. 3.13.
 3. CENTER OF ISLAND TO BE STAMPED & COLORED CONCRETE, TERRA COTTA COLOR.
 4. ISLAND TO BE LAYED OUT IN FIELD BY TRAFFIC ENGINEERING.



SCALE: 1" = 15' ON 11" X 17"

PLOT SCALE:
 PLOT NAME:
 REV. DATE:
 ORIGINATOR: CITY OF MADISON, TRAFFIC ENG. DIV.

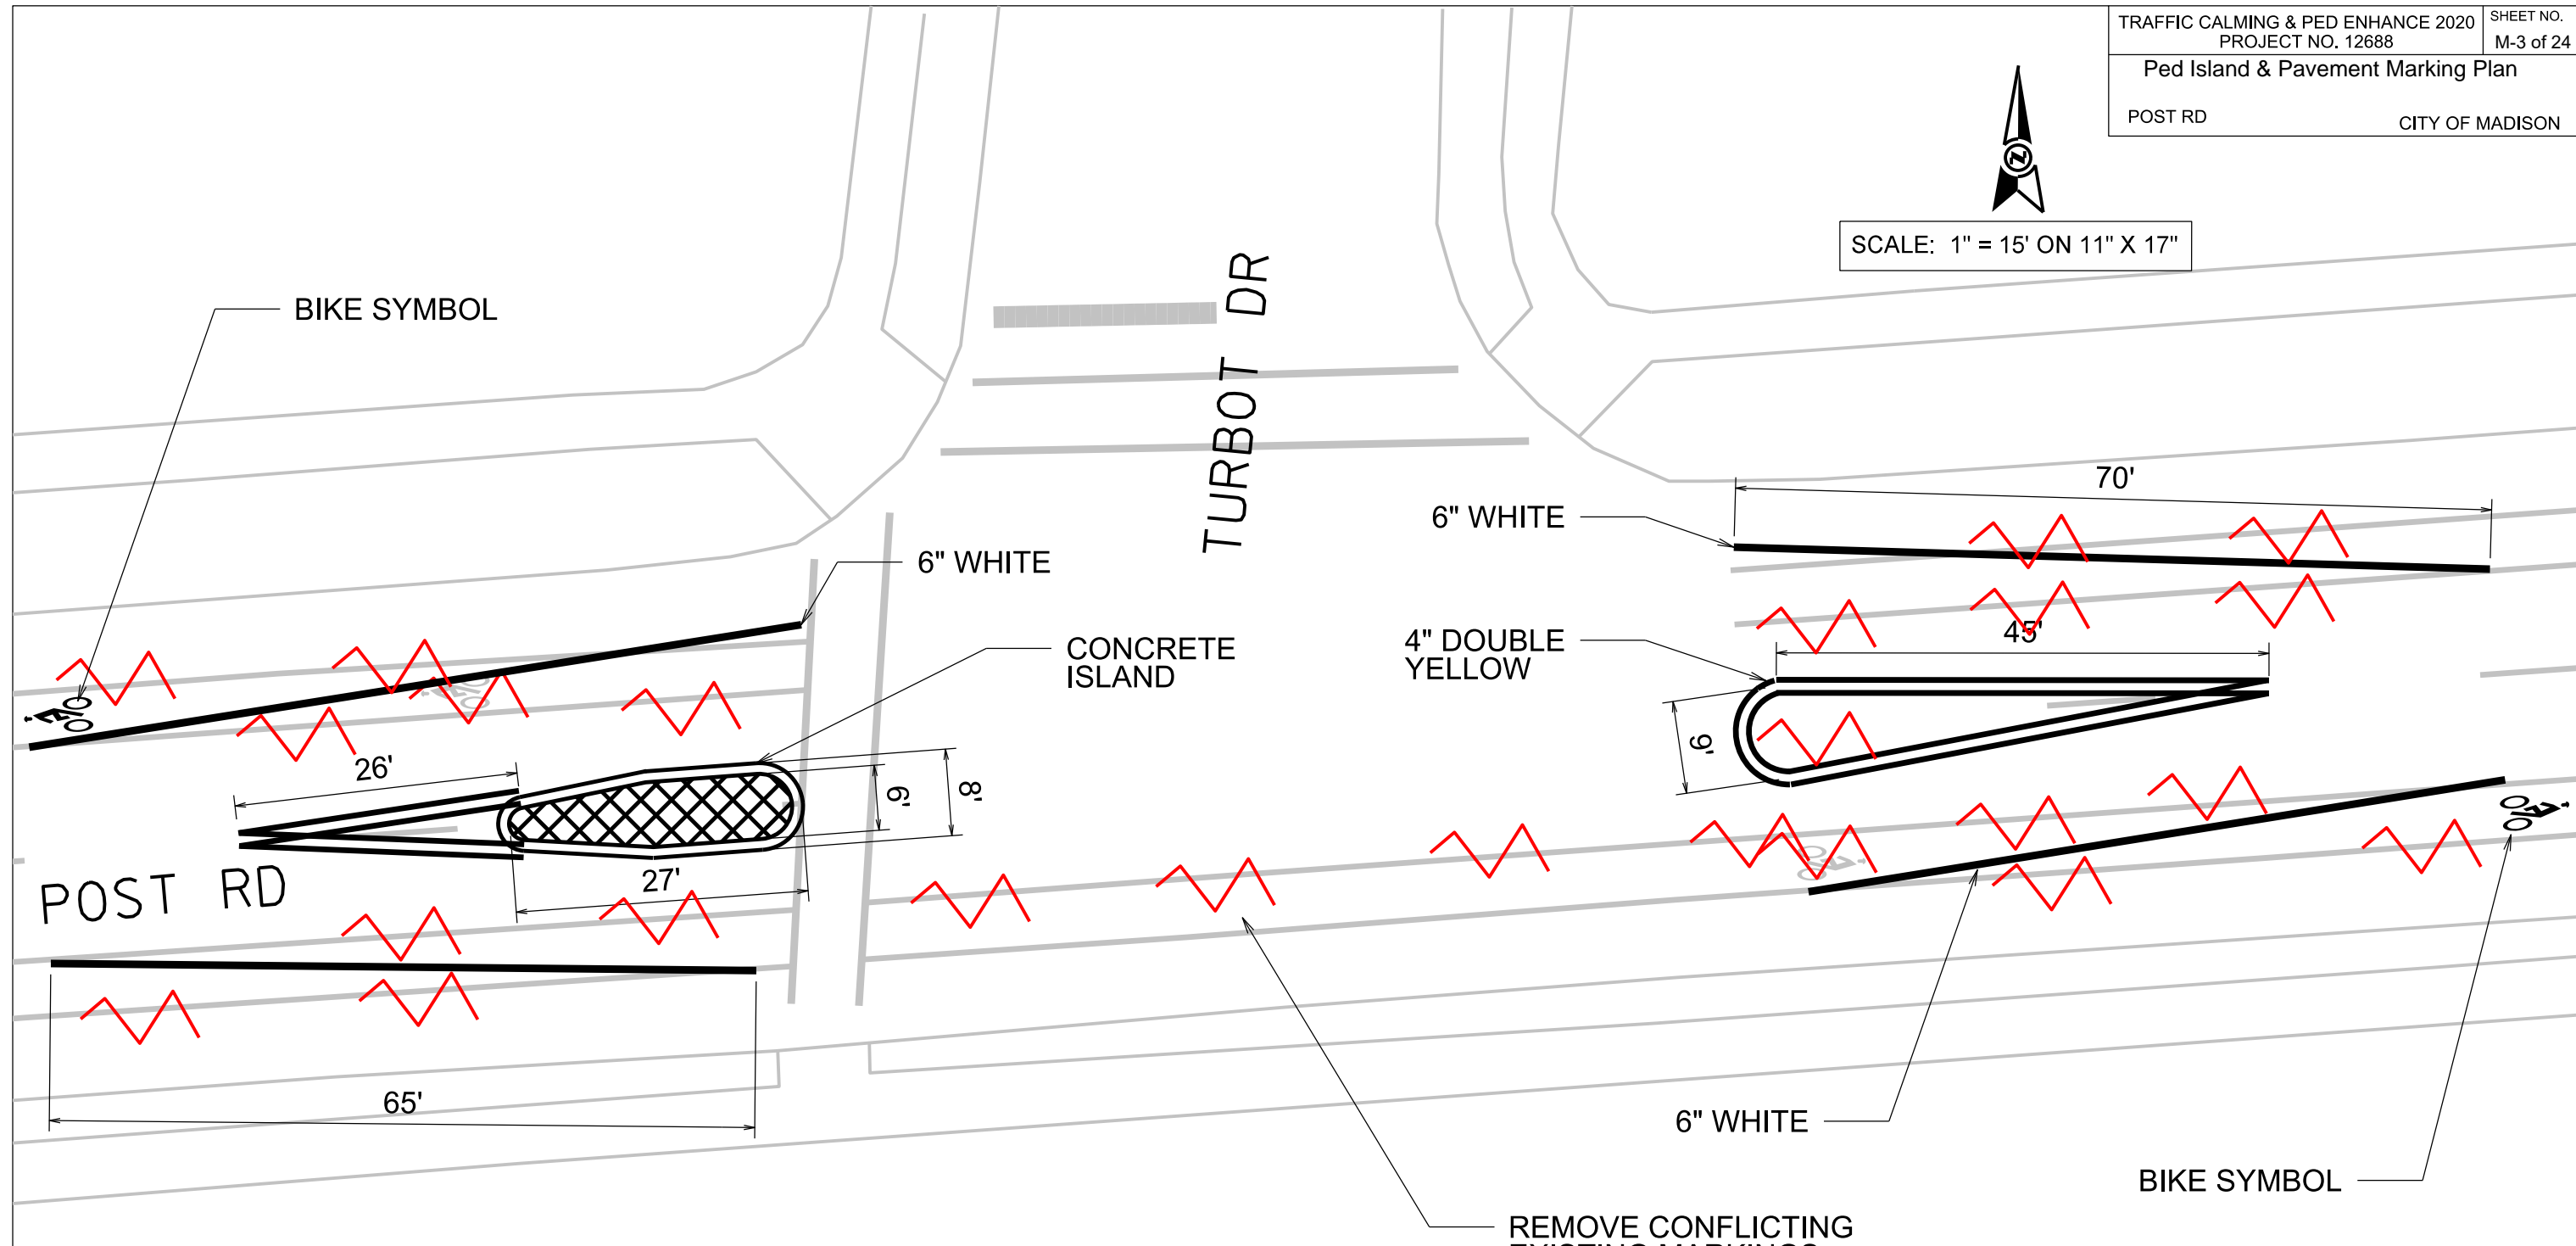

- NOTES:**
1. TYPE 'E' CURB ON ISLAND.
 2. MOUNTABLE MEDIAN NOSES ON ALL ISLAND ENDS PER S.D.D. 3.13.
 3. CENTER OF ISLAND TO BE STAMPED & COLORED CONCRETE, TERRA COTTA COLOR.
 4. ISLAND TO BE LAYED OUT IN FIELD BY TRAFFIC ENGINEERING.



SCALE: 1" = 20' ON 11" X 17"

070
00

CENTRO HISPANO
OF
DANE COUNTY

METRO TRANSIT
SOUTH
TRANSFER
POINT

PLOT SCALE:

PLOT NAME:

REV. DATE:

ORIGINATOR: CITY OF MADISON, TRAFFIC ENG. DIV.

INSTALL 12' WIDE EPOXY CONTINENTAL CROSSWALK
(18" BARS & 24" GAPS BETWEEN BARS)

W BADGER RD

4'

12'

27'

NOTES:
 -REMOVE & REPLACE SIDEWALK
 AS NECESSARY FOR ADA RAMPS.
 -REMOVE & REPLACE CURB AS NECESSARY
 -PROTECT EXISTING PAVEMENT

MADISON COLLEGE - SOUTH

2429

Ped Ramps & Pavement Marking Plan

S PARK STREET CITY OF MADISON



SCALE: 1" = 20' ON 11" X 17"

INSTALL 12' WIDE EPOXY CONTINENTAL CROSSWALK (18" BARS & 24" GAPS BETWEEN BARS)

PLOT SCALE:

PLOT NAME:

REV. DATE:

ORIGINATOR: CITY OF MADISON, TRAFFIC ENG. DIV.

1752

EX. STORM SEWER INLET

6' 5"

8'

5'

18'

1817

1821

1823

S PARK ST

NOTES:

1. REMOVE & REPLACE SIDEWALK AS NECESSARY FOR ADA RAMPS.
2. REMOVE & REPLACE CURB AS NECESSARY.
3. TYPE 'X' CURB ON OUTSIDE RAMPS.
4. TYPE 'E' CURB ON MEDIAN.
5. PROTECT EXISTING PAVEMENT.
6. CONCRETE CURB SHALL BE TIED TO EXISTING CONCRETE PAVEMENT PER S.D.D. 3.10. TIE BARS ARE INCLUDED WITH THE CURB ITEMS.




SCALE: 1" = 20' ON 11" X 17"

LINDBERGH
ELEMENTARY
SCHOOL

KENNEDY RD

4505

4501

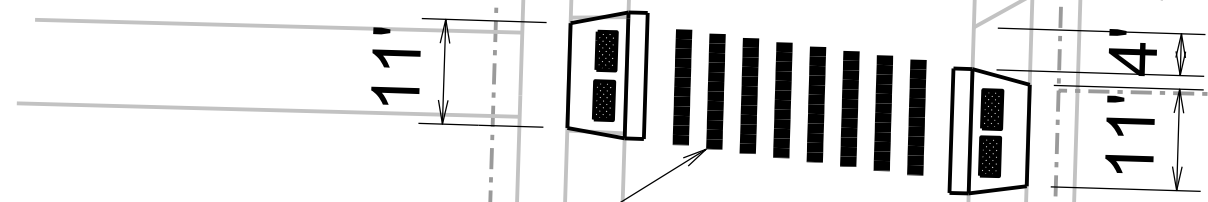

INSTALL 12' WIDE EPOXY CONTINENTAL CROSSWALK
(18" BARS & 24" GAPS BETWEEN BARS).


- NOTES:**
1. REMOVE & REPLACE SIDEWALK AS NECESSARY FOR ADA RAMPS.
 2. REMOVE & REPLACE CURB AS NECESSARY.
 3. USE TYPE 'X' CURB FOR NEW RAMPS.
 4. PROTECT EXISTING PAVEMENT

PLOT SCALE:
 PLOT NAME:
 REV. DATE:
 ORIGINATOR: CITY OF MADISON, TRAFFIC ENG. DIV.



SCALE: 1" = 20' ON 11" X 17"


REMOVE EXISTING 12" CROSSWALK LINES.
INSTALL 12' WIDE EPOXY CONTINENTAL CROSSWALK
(18" BARS & 24" GAPS BETWEEN BARS).

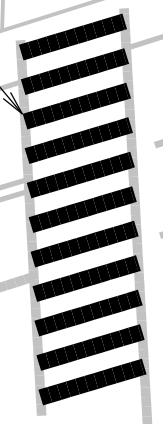

OLD MIDDLETON RD

EAU CLAIRE AVE

PLOT SCALE:
PLOT NAME:
REV. DATE:
ORIGINATOR: CITY OF MADISON, TRAFFIC ENG. DIV.

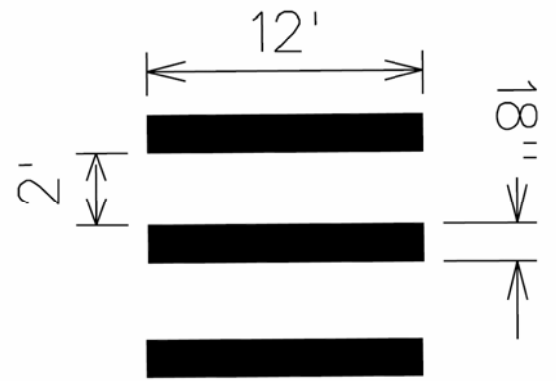

18" Continental Crosswalk

902

Remove Existing 6" Crosswalk

18" Continental Crosswalk

Spring St

N Park St

911

905


3.5

PLOT SCALE:

PLOT NAME:

REV. DATE:

ORIGINATOR: CITY OF MADISON, TRAFFIC ENG. DIV.

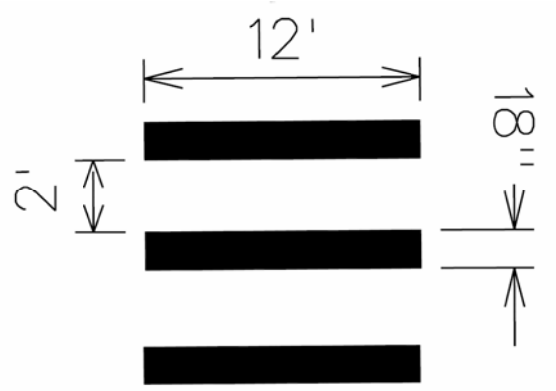

18" Continental Crosswalk

Remove Existing 6" Crosswalk



18" Continental Crosswalk


Trailsway

Monterey Dr

1401

1405

PLOT SCALE:
PLOT NAME:
REV. DATE:
ORIGINATOR: CITY OF MADISON, TRAFFIC ENG. DIV.

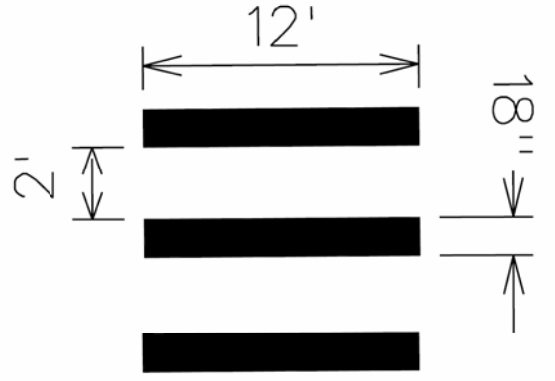

18" Continental Crosswalk

18" Continental Crosswalk



6514

6510

PLOT SCALE:

PLOT NAME:

REV. DATE:

ORIGINATOR: CITY OF MADISON, TRAFFIC ENG. DIV.


Remove Existing 6" Crosswalk

Schroeder Rd

Chapel Hill Rd

906

901

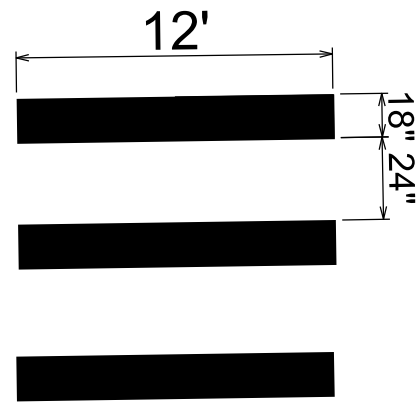

18" Continental Crosswalk

S HIGH POINT RD

Remove Existing Crosswalk and Install 18" Continental Crosswalk

STRATTON WAY


Remove Existing Crosswalk and Install 18" Continental Crosswalk

PLOT SCALE:

PLOT NAME:

REV. DATE:

ORIGINATOR: CITY OF MADISON, TRAFFIC ENG. DIV.

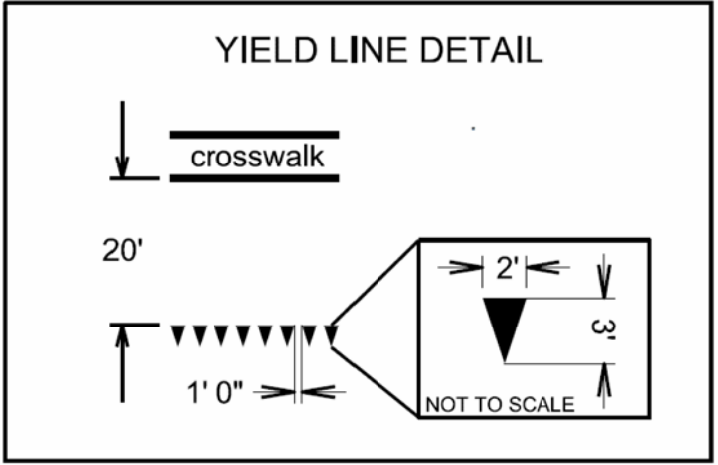

10

N Orchard St



Yield Line

1234

1230

Regent St

Yield Line

1301

S Orchard St

1233

PLOT SCALE:

PLOT NAME:

REV. DATE:

ORIGINATOR: CITY OF MADISON, TRAFFIC ENG. DIV.

GENERAL NOTES

1. CONTRACTOR SHALL INSTALL YIELD LINE EPOXY PAVEMENT MARKINGS AS SHOWN ON THE PLAN.

2. TE CREWS TO INSTALL RRFB AT NEW CONTINENTAL CROSSING.

CONTACT: CITY OF MADISON - TRAFFIC ENGINEERING, GRETCHEN AVILES PINEIRO (266-4899).

5802



SCALE: 1" = 30'

PLOT SCALE:

PLOT NAME:

REV. DATE:

ORIGINATOR: CITY OF MADISON, TRAFFIC ENG. DIV.

5809

5805

LELAND DR



2001


25

INSTALL EPOXY YIELD PAVEMENT MARKINGS

INSTALL EPOXY YIELD PAVEMENT MARKINGS


YIELD LINE DETAIL

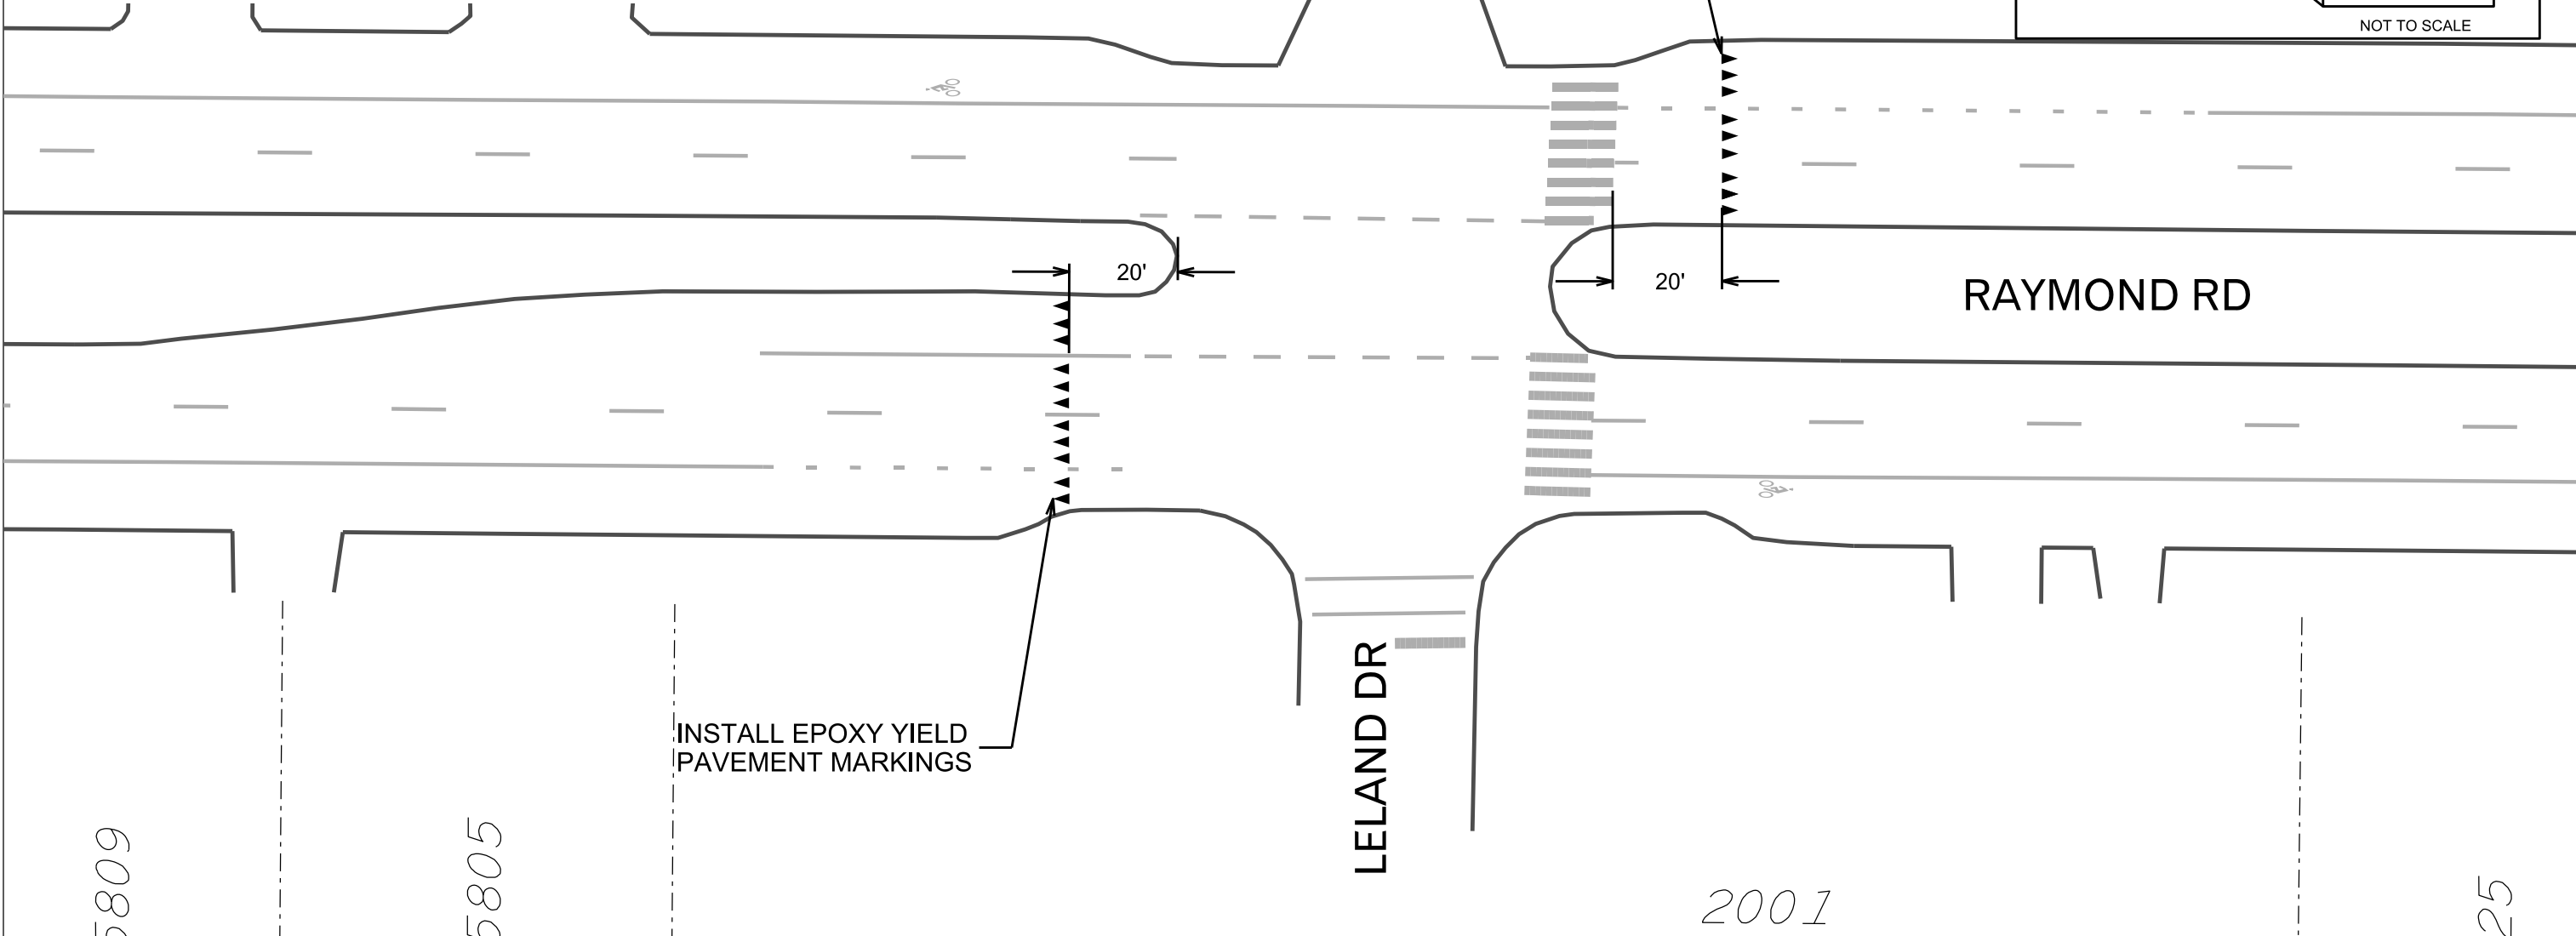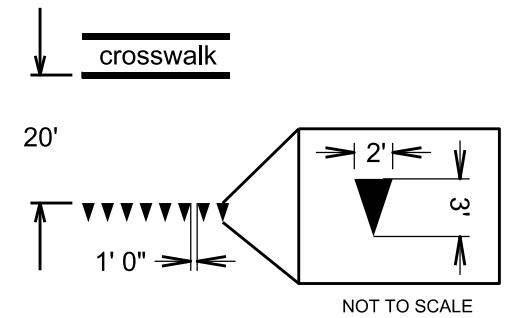

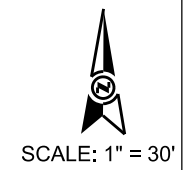

GENERAL NOTES

1. CONTRACTOR SHALL INSTALL YIELD LINE EPOXY PAVEMENT MARKINGS AS SHOWN ON THE PLAN.
 2. TE CREWS TO INSTALL RRFB AT NEW CONTINENTAL CROSSING.
- CONTACT: CITY OF MADISON - TRAFFIC ENGINEERING, GRETCHEN AVILES PINEIRO (266-4899).

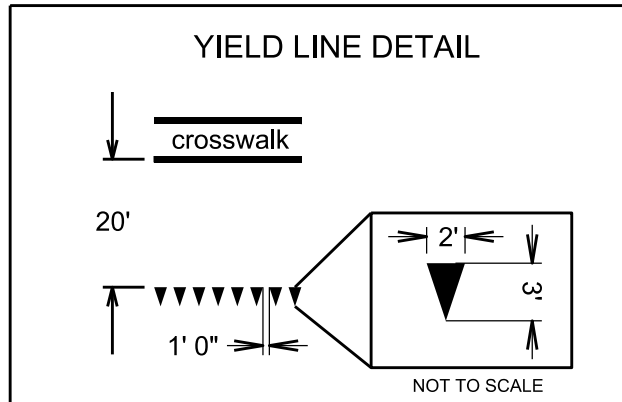


PLOT SCALE:


PLOT NAME:

REV. DATE:

ORIGINATOR: CITY OF MADISON, TRAFFIC ENG. DIV.

VAN HISE ELEMENTARY
HAMILTON MIDDLE

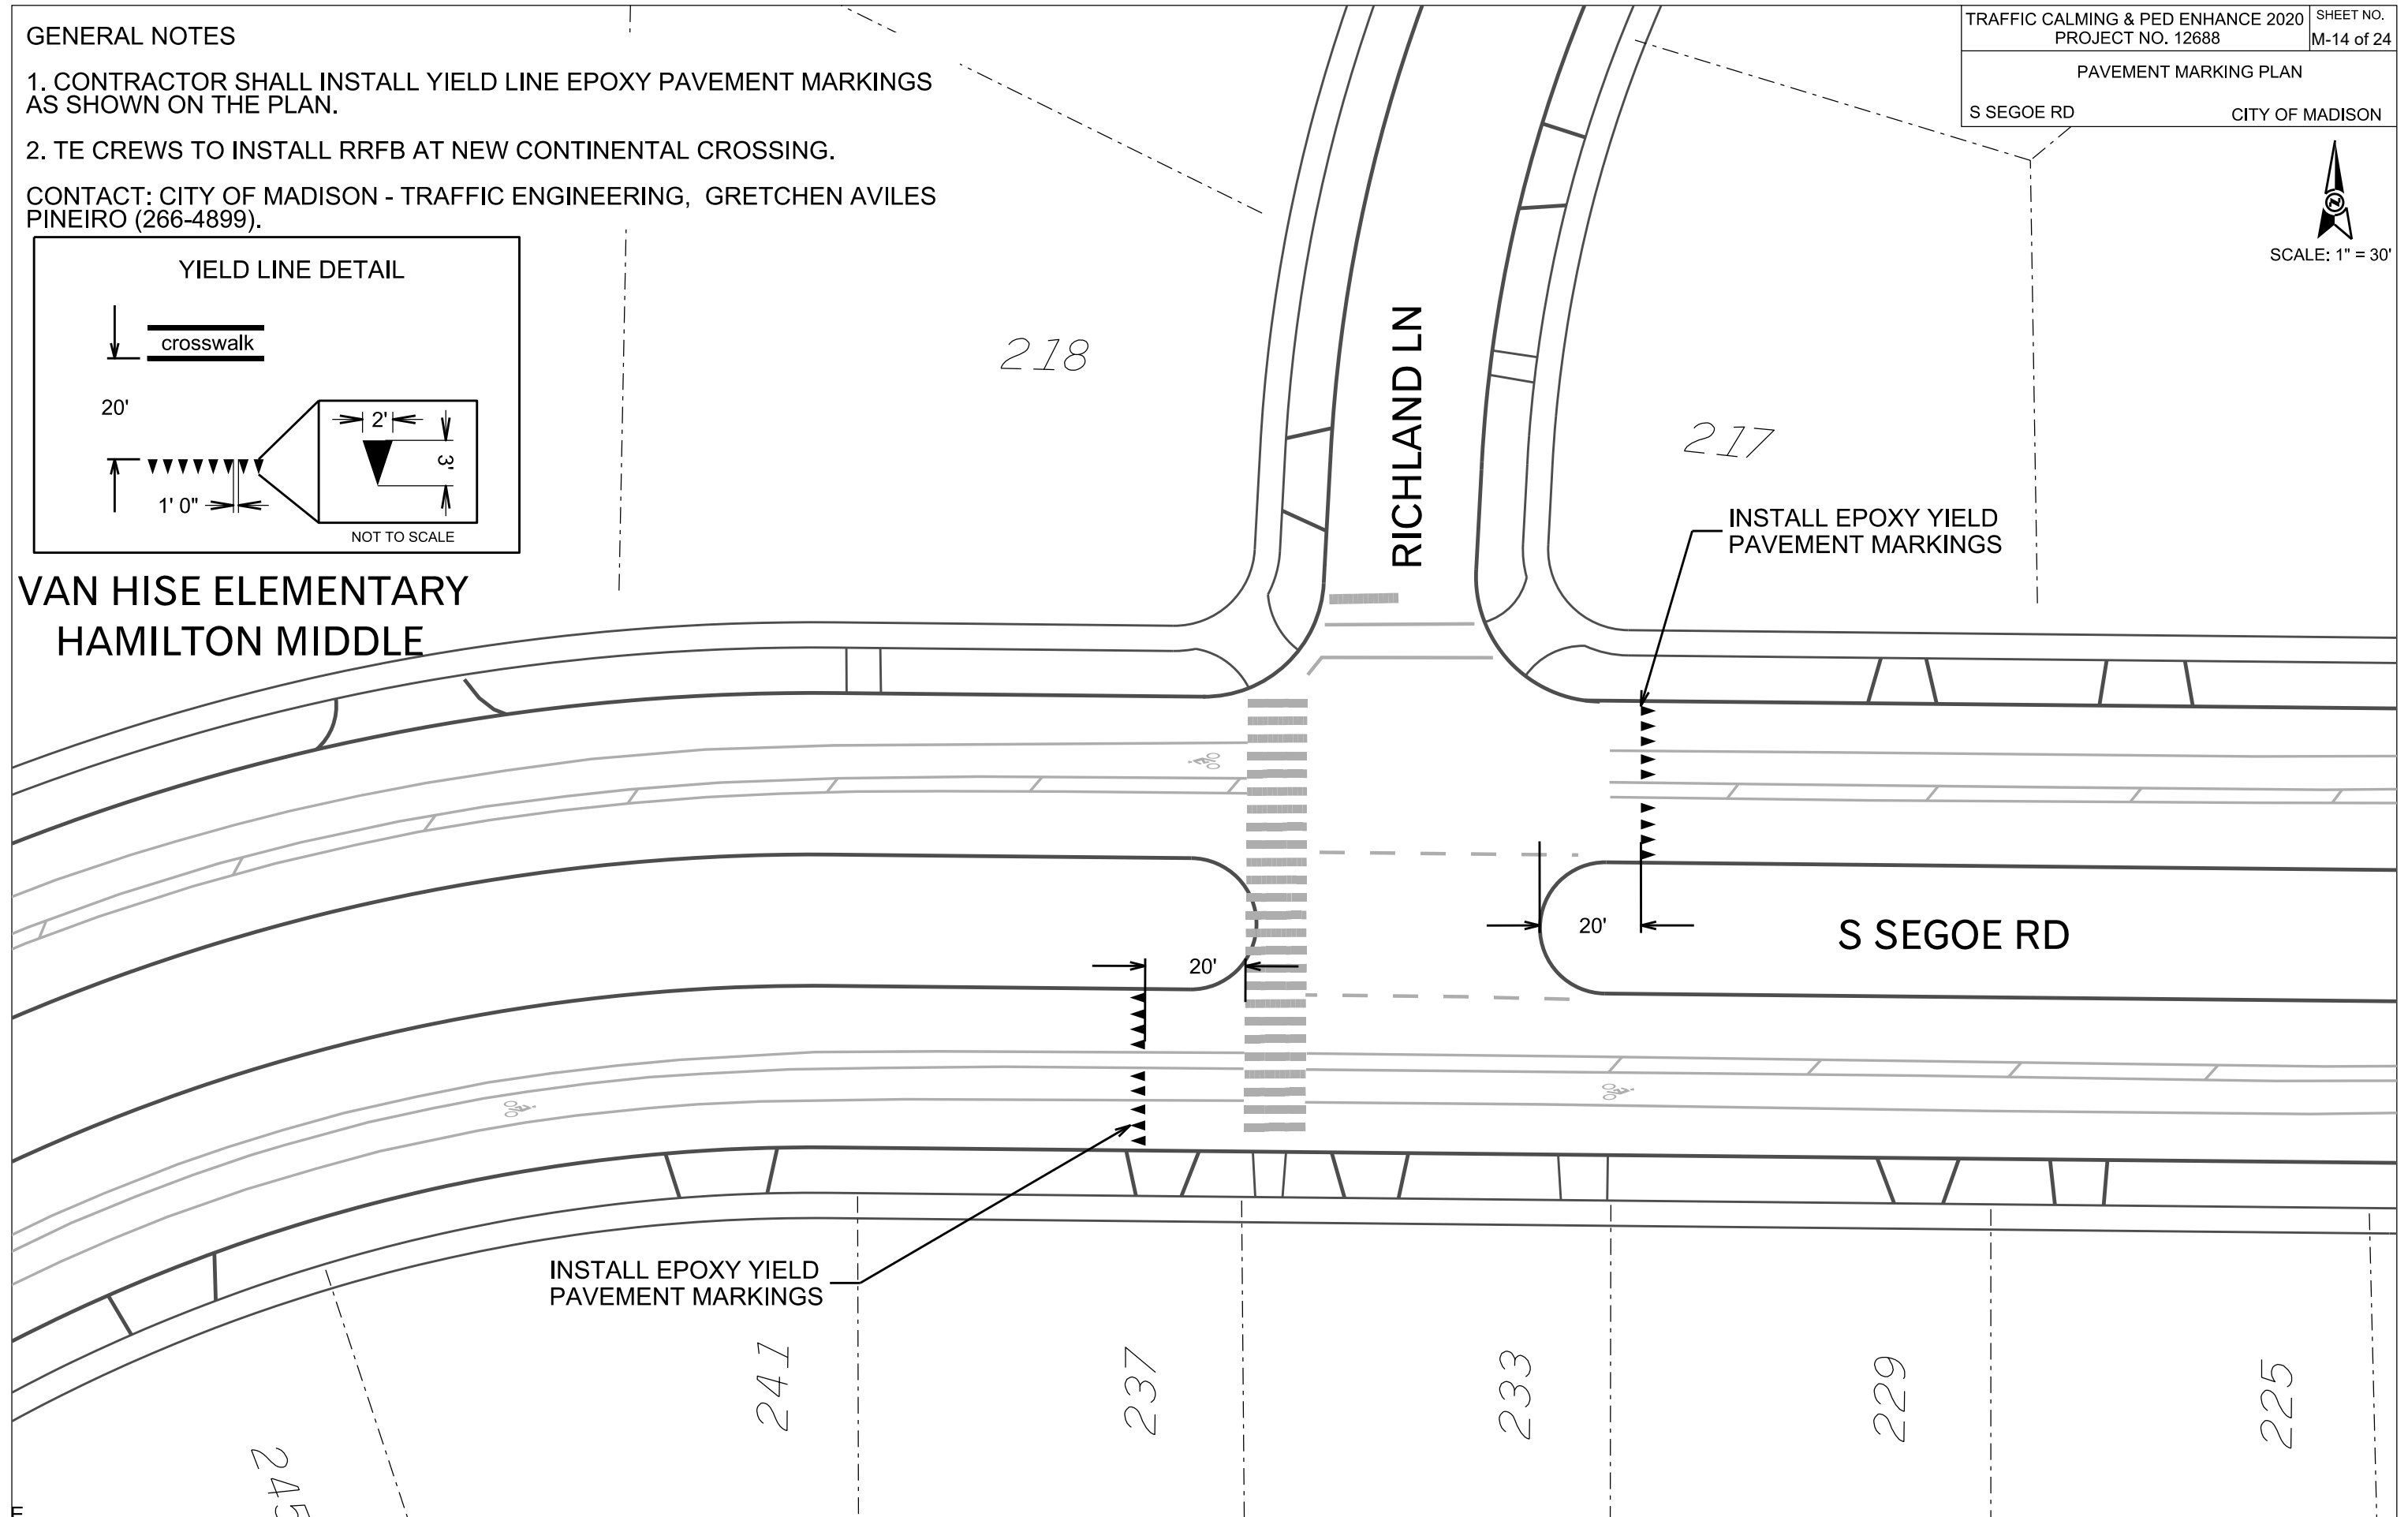

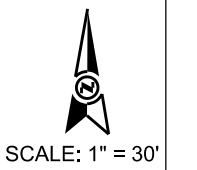

GENERAL NOTES

1. CONTRACTOR SHALL INSTALL YIELD LINE EPOXY PAVEMENT MARKINGS AS SHOWN ON THE PLAN.

2. TE CREWS TO INSTALL RRFB AT NEW CONTINENTAL CROSSING.

CONTACT: CITY OF MADISON - TRAFFIC ENGINEERING, GRETCHEN AVILES PINEIRO (266-4899).

202

A BREED APART ANIMAL HOSPITAL


S GAMMON RD

201

JAMES MADISON MEMORIAL HIGH SCHOOL


INSTALL EPOXY YIELD PAVEMENT MARKINGS

INSTALL EPOXY YIELD PAVEMENT MARKINGS

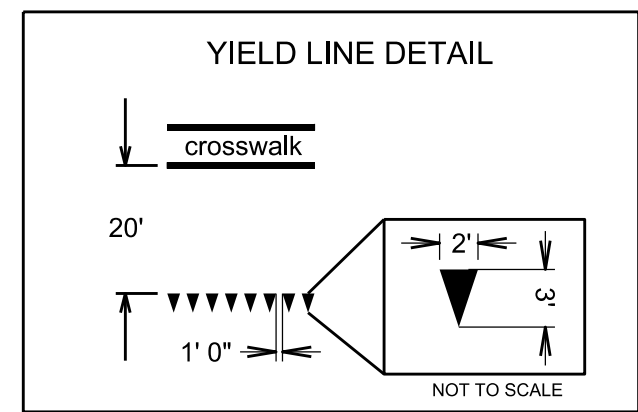


PLOT SCALE:
PLOT NAME:
REV. DATE:
ORIGINATOR: CITY OF MADISON, TRAFFIC ENG. DIV.


Typical Layouts for Bike Markings Using Green Preformed Thermoplastic

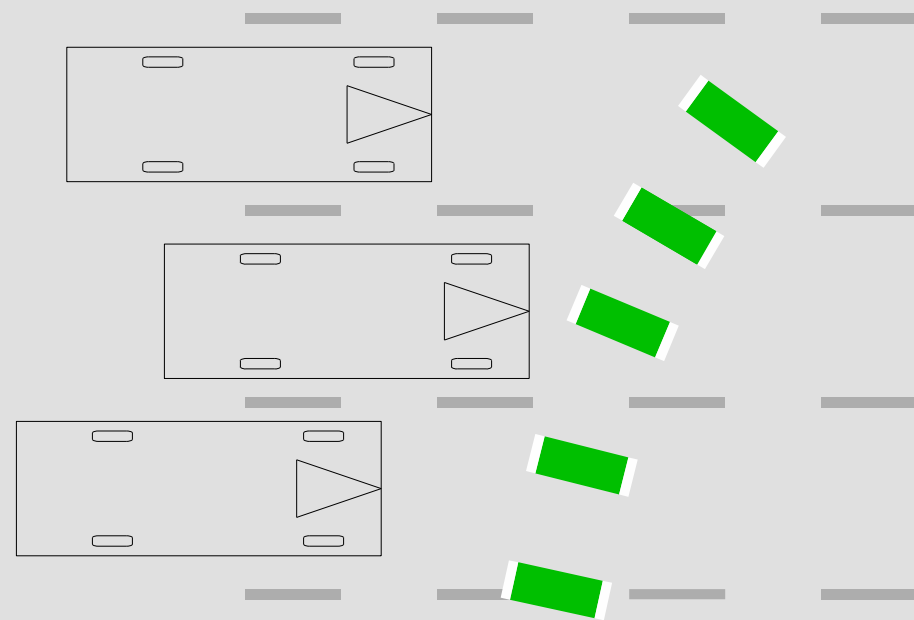




MARKING A BIKE LANE INTERSECTION TURNING MANUEVER

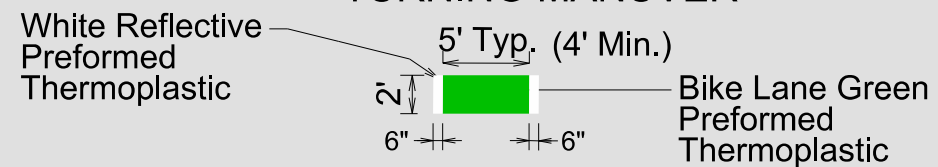

Spacing varied to avoid wheel tracks.

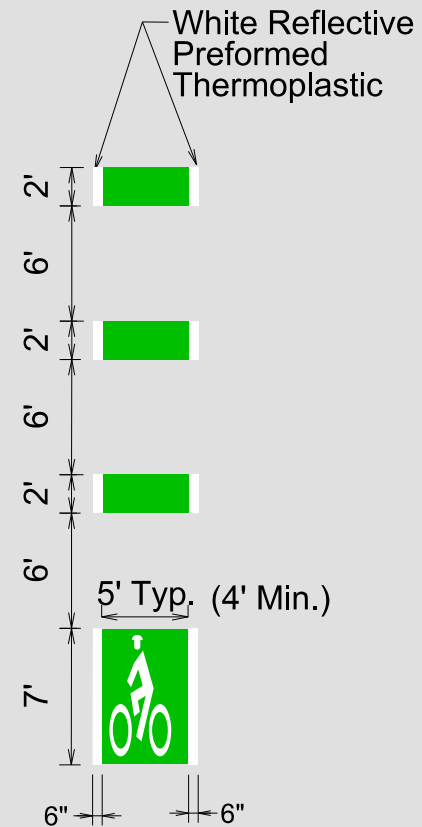

MARKING A BIKE LANE INTERSECTION APPROACH (White Edge Line Optional) (See Plans)

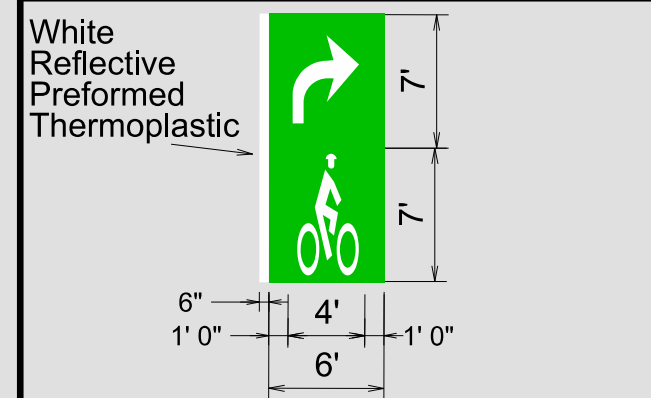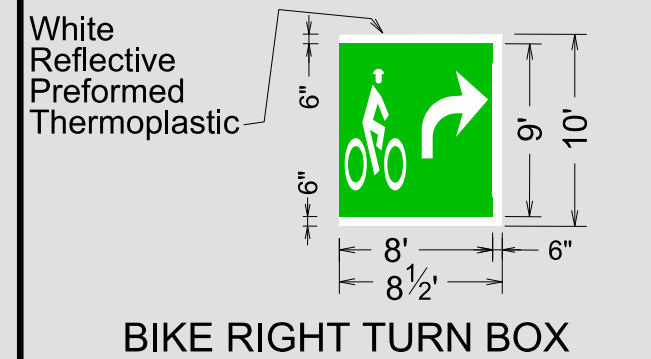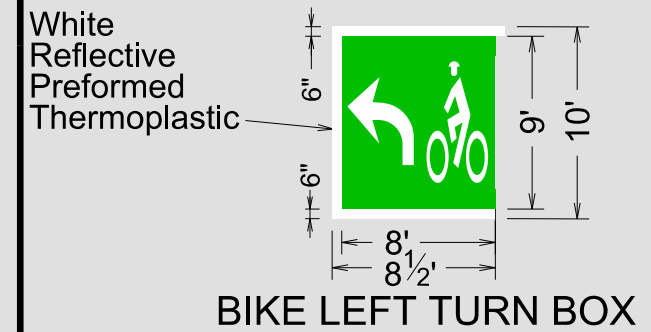

BIKE RIGHT TURN LANE (White Edge Line Optional) (See Plans)

PLOT SCALE:



PLOT NAME:

REV. DATE:

ORIGINATOR: CITY OF MADISON, TRAFFIC ENG. DIV.

PAVEMENT MARKING PLAN

Fish Hatchery Rd, E Johnson St,
Webster St CITY OF MADISON

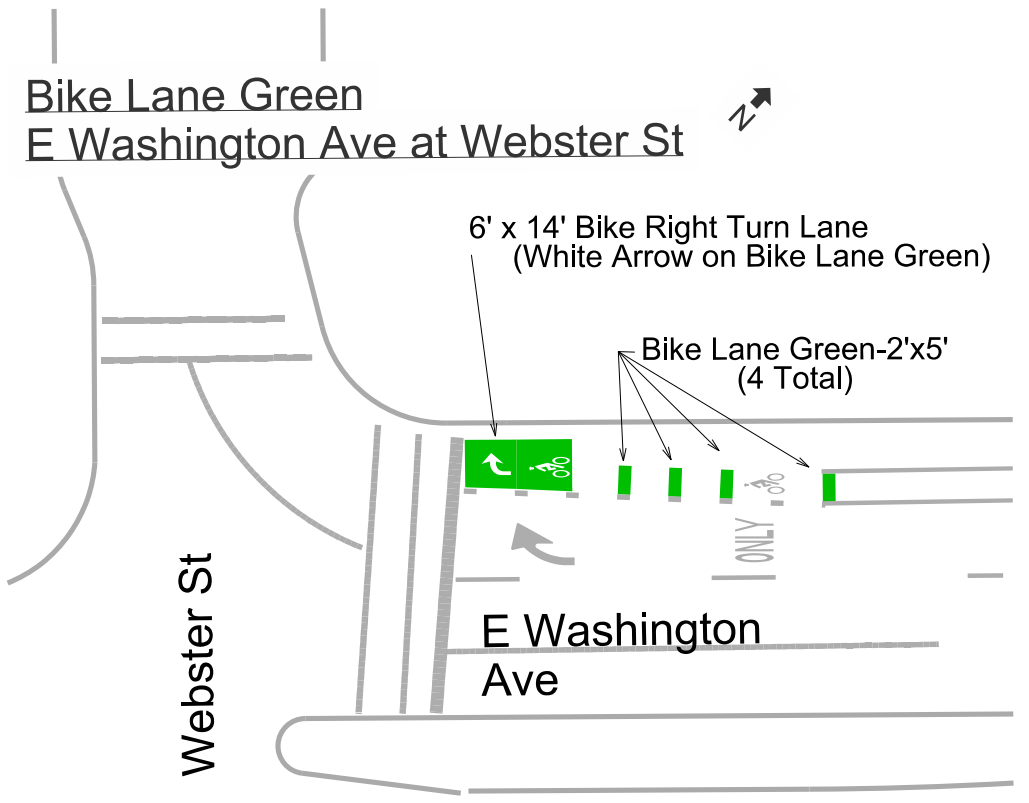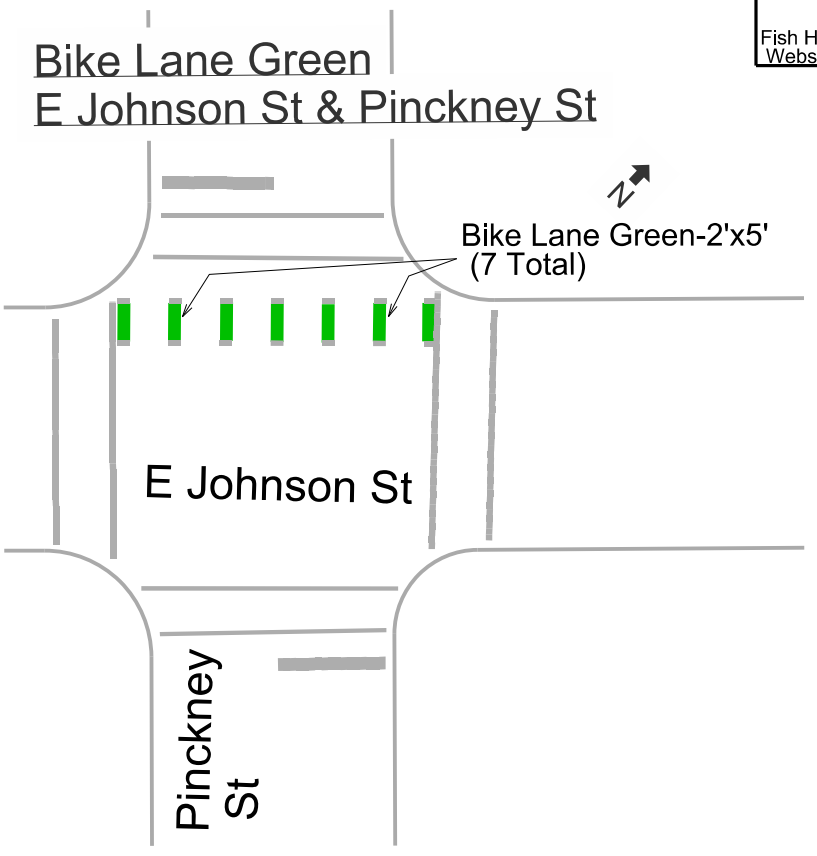

PLOT SCALE:

PLOT NAME:


REV. DATE:

ORIGINATOR: CITY OF MADISON, TRAFFIC ENG. DIV.


Bike Right Turn Box E Johnson St & N Hancock St



Bike Lane Green E Johnson St at Pennsylvania Ave

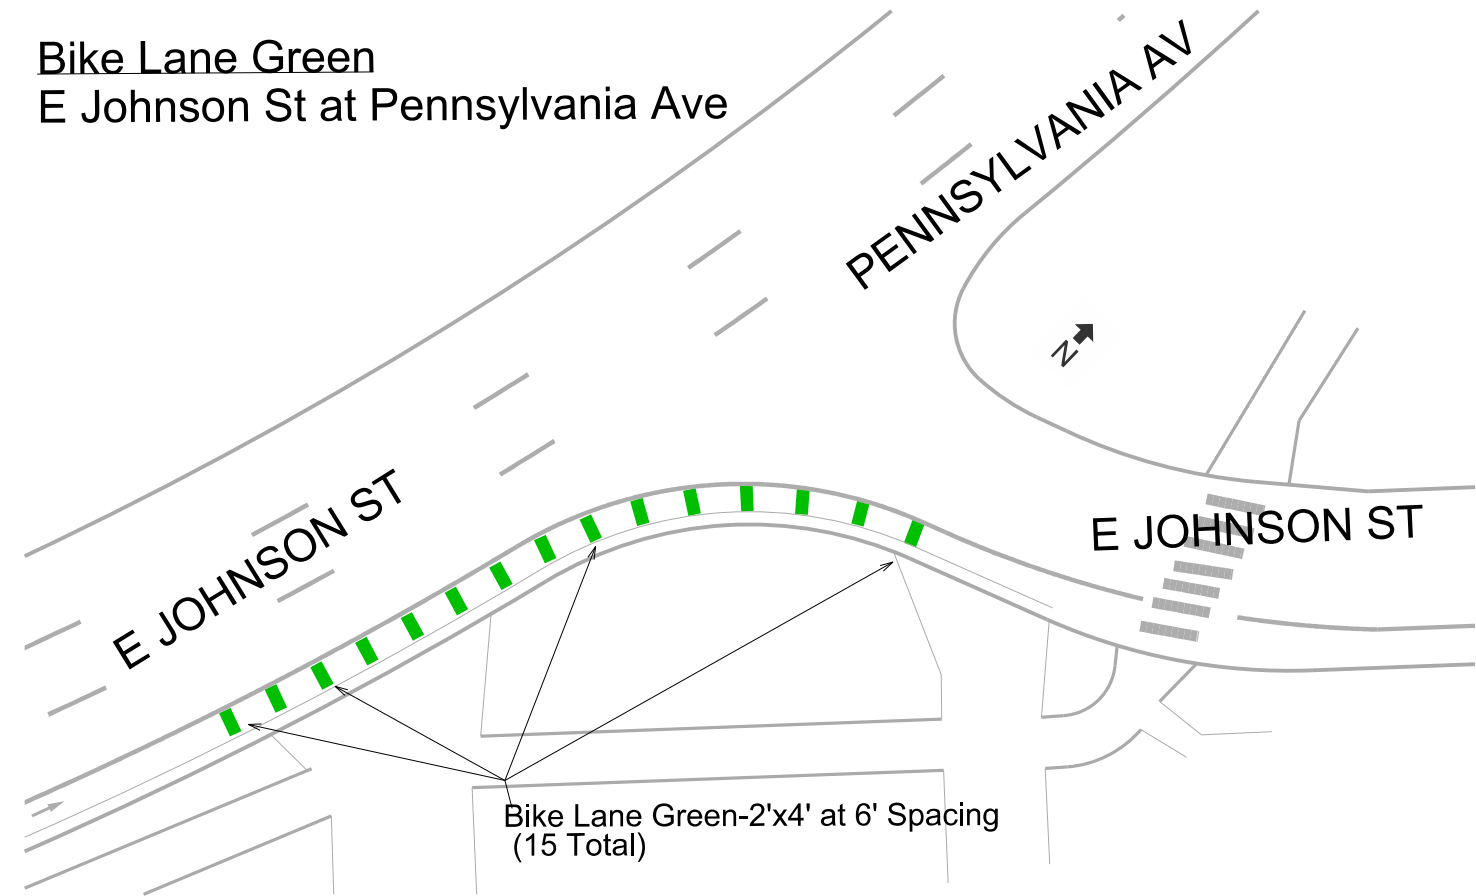

Bike Right Turn Box E Johnson St & N Blair St



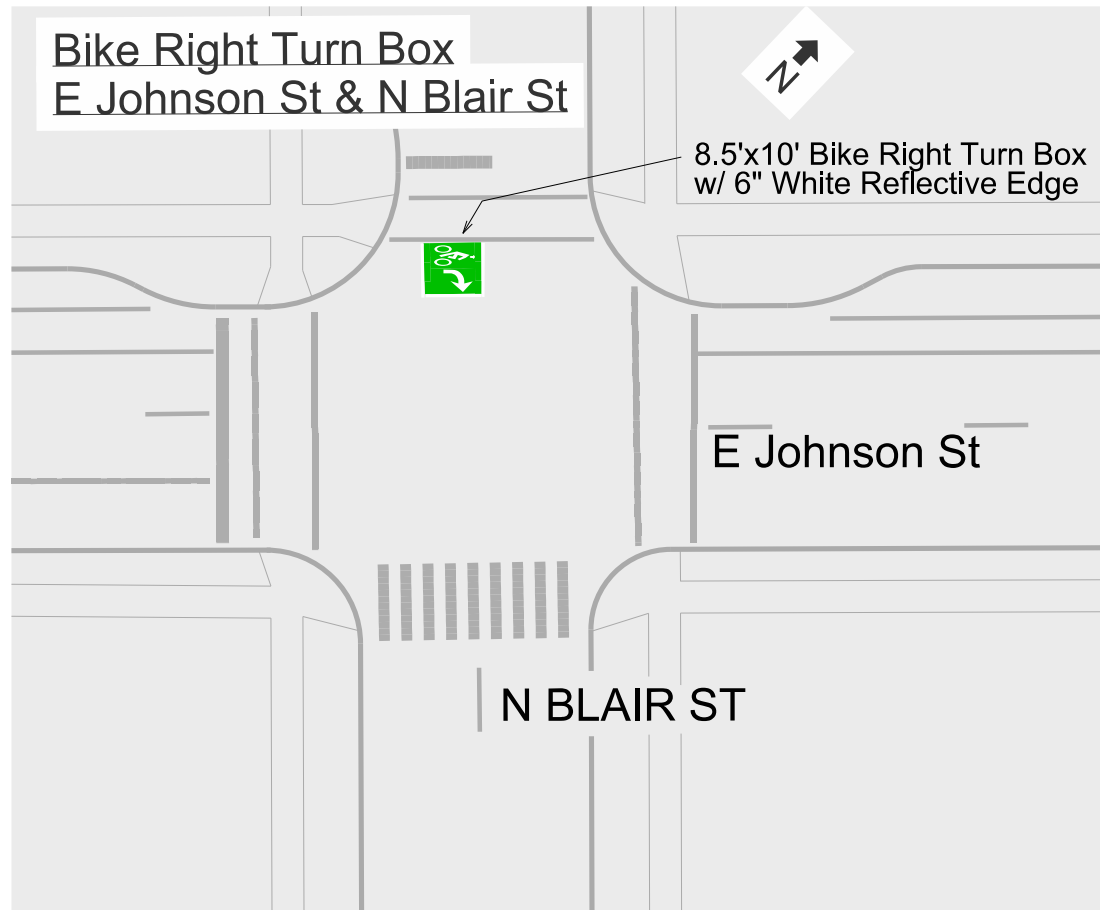


PLOT SCALE:

PLOT NAME:

REV. DATE:

ORIGINATOR: CITY OF MADISON, TRAFFIC ENG. DIV.

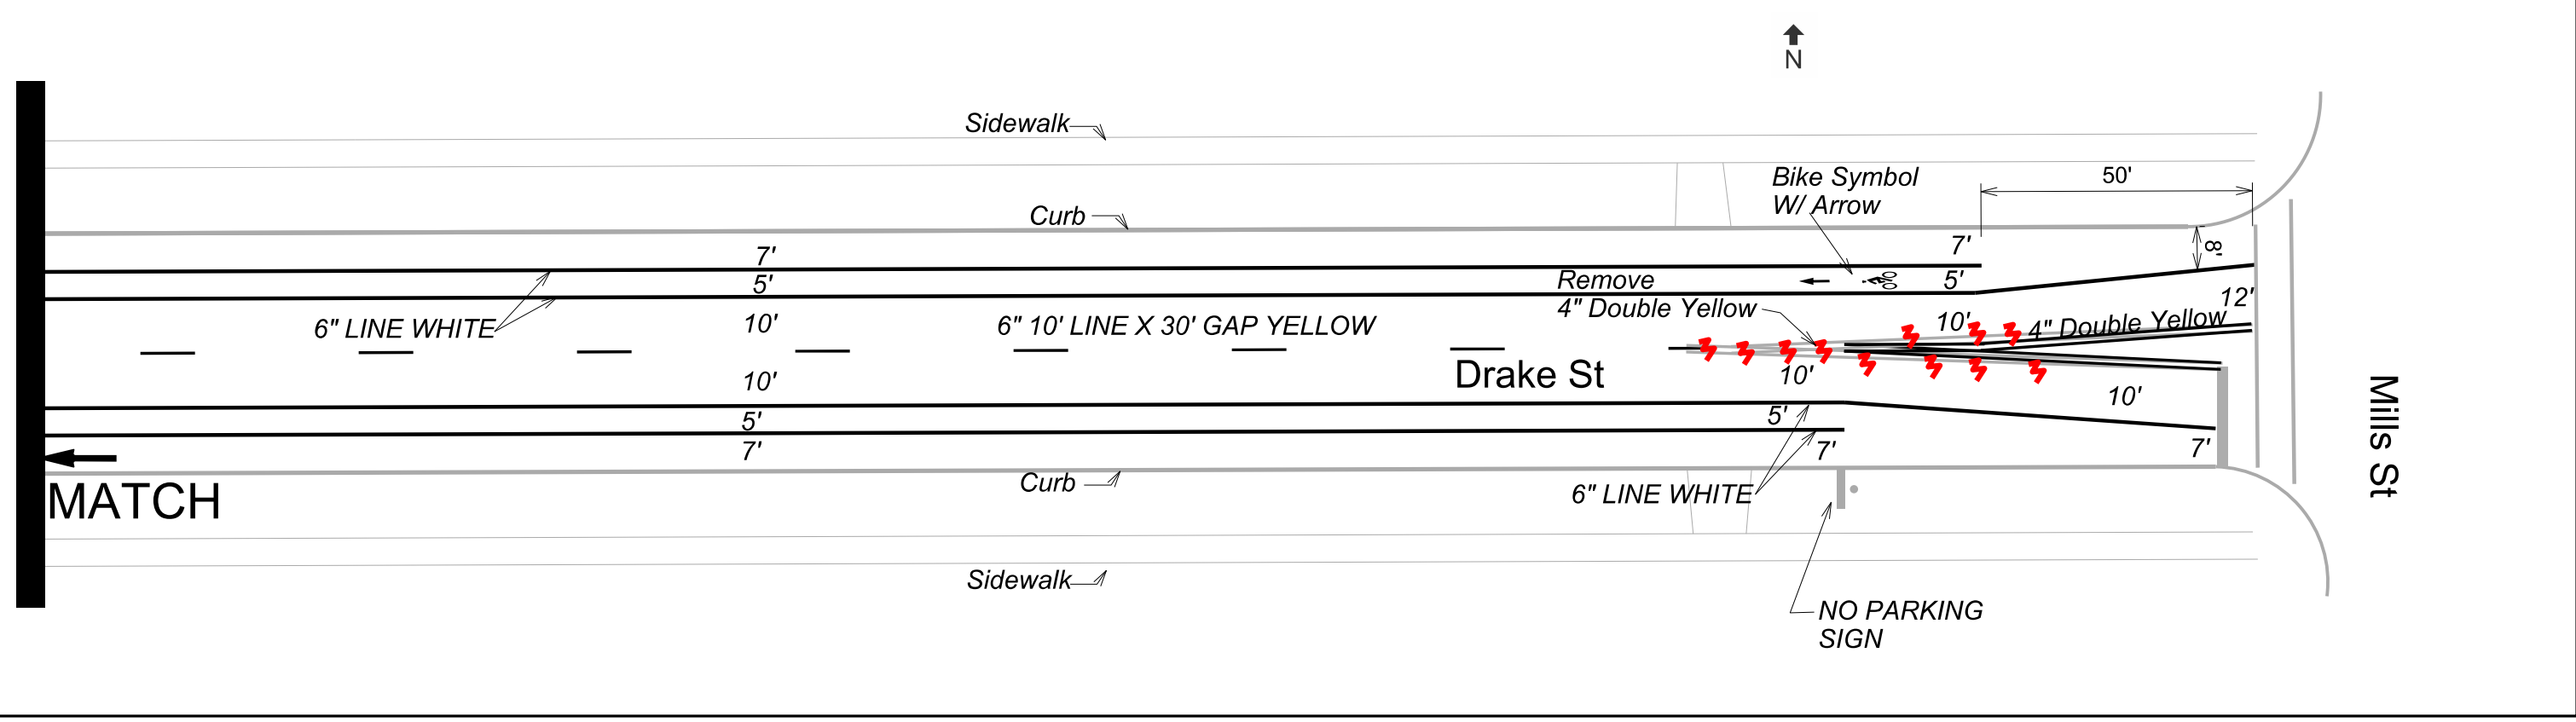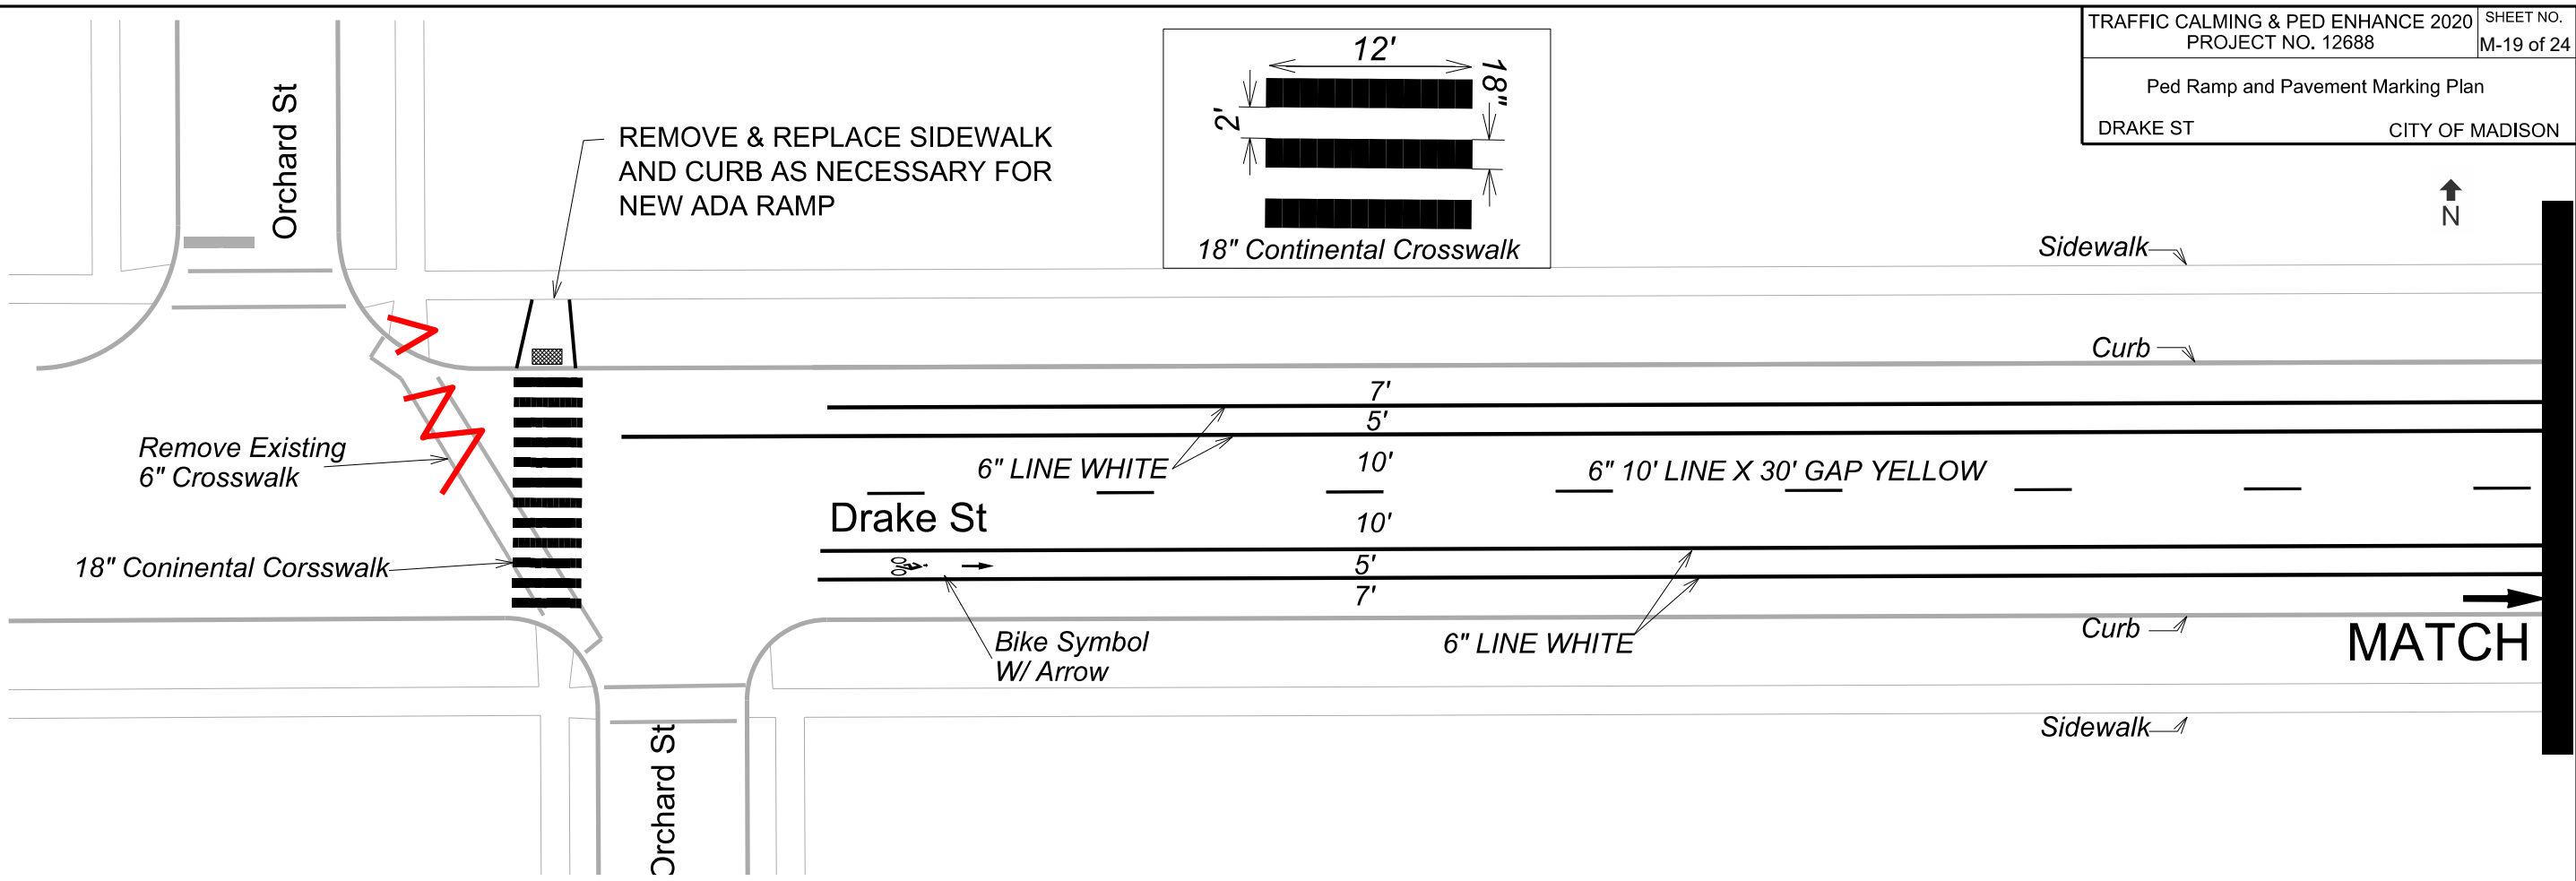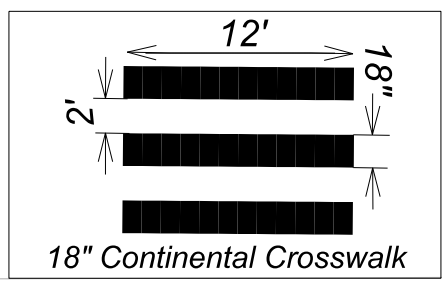


PLOT SCALE:
PLOT NAME:
REV. DATE:
ORIGINATOR: CITY OF MADISON, TRAFFIC ENG. DIV.

PLOT SCALE:

PLOT NAME:

REV. DATE:

ORIGINATOR: CITY OF MADISON, TRAFFIC ENG. DIV.

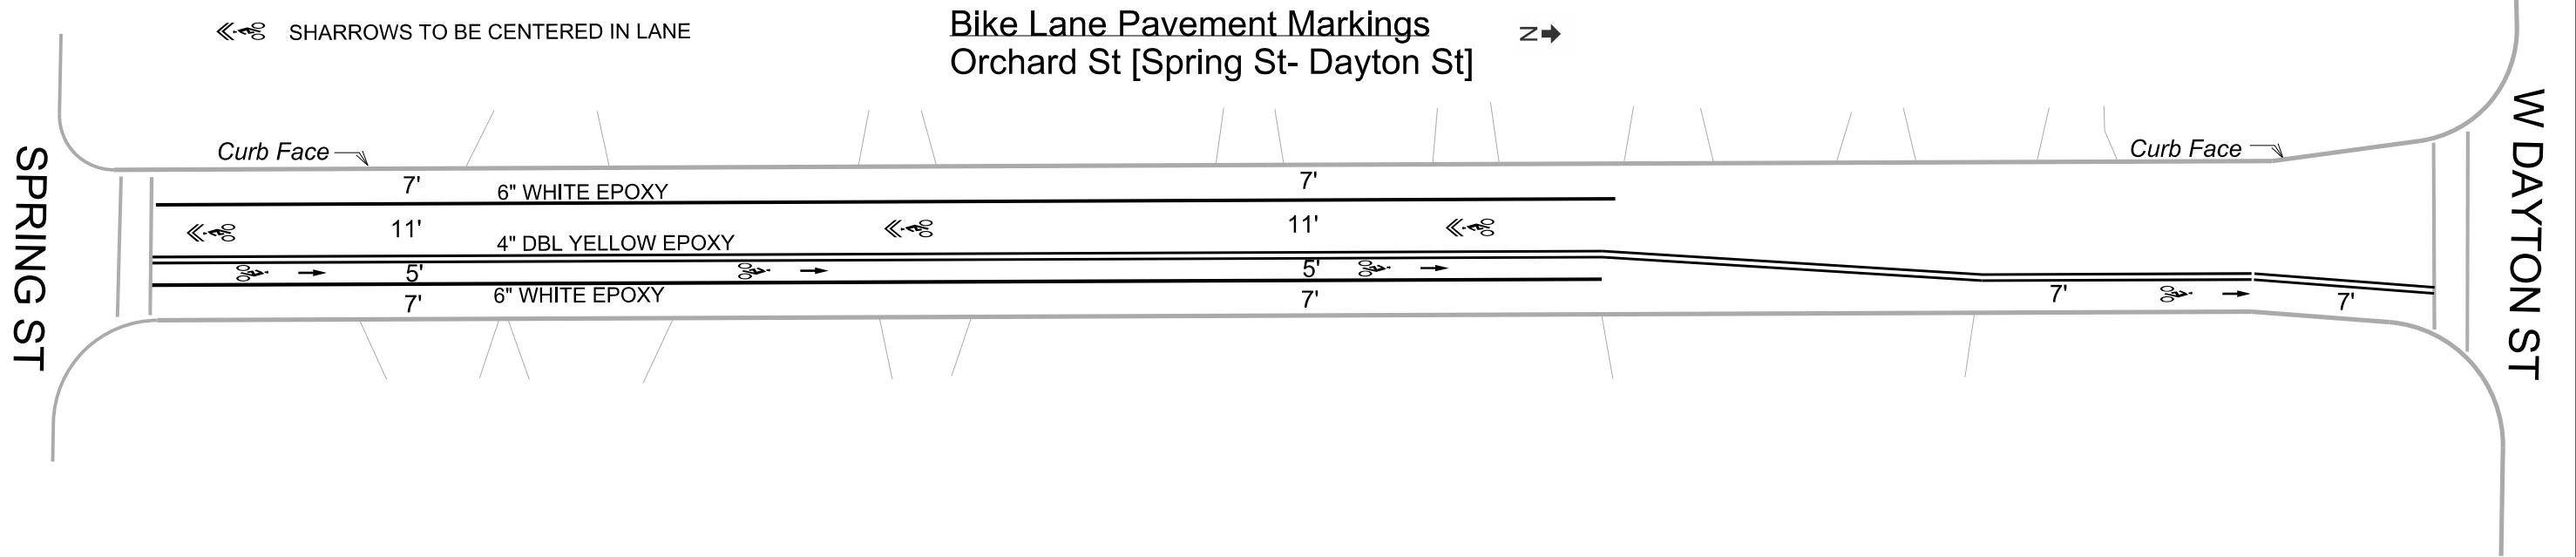

EPOXY PAVEMENT MARKING PLAN

W BADGER ROAD

CITY OF MADISON



SCALE: 1" = 40' ON 11" X 17"

PLOT SCALE:

PLOT NAME:

REV. DATE:

ORIGINATOR: CITY OF MADISON, TRAFFIC ENG. DIV.

FISH HATCHERY RD

CATALPA RD

W BADGER RD

MATCHLINE 1

MATCHLINE 1

FIEDLER LN

SHARROW SYMBOL

SHARROW SYMBOL

BIKE SYMBOL

6" WHITE EPOXY

6" WHITE EPOXY

6" YELLOW EPOXY SKIPS
(10' LINE, 30' GAP)

6" WHITE EPOXY SKIPS
(2' LINE, 6' GAP)

4" DOUBLE YELLOW EPOXY

BIKE SYMBOL

6" WHITE EPOXY SKIPS
(2' LINE, 6' GAP)

6" WHITE EPOXY

BIKE SYMBOL

6" WHITE EPOXY

6" WHITE EPOXY

REMOVE EXISTING
DOUBLE YELLOW

REMOVE EXISTING SKIPS

6'

75'


6'

10.5'

10.5'

6'

7'

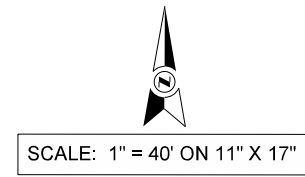

PLOT SCALE:
 PLOT NAME:
 REV. DATE:
 ORIGINATOR: CITY OF MADISON, TRAFFIC ENG. DIV.

MATCHLINE 1

MATCHLINE 1

FIEDLER LN

MATCHLINE 2

MATCHLINE 2

W BADGER RD

6" YELLOW EPOXY SKIPS
(10' LINE, 30' GAP)

6" WHITE EPOXY

6'
10.5'
10.5'
6'
7'



6" WHITE EPOXY SKIPS
(2' LINE, 6' GAP)

BIKE SYMBOL

6" WHITE EPOXY SKIPS
(2' LINE, 6' GAP)

REMOVE EXISTING SKIPS

83'

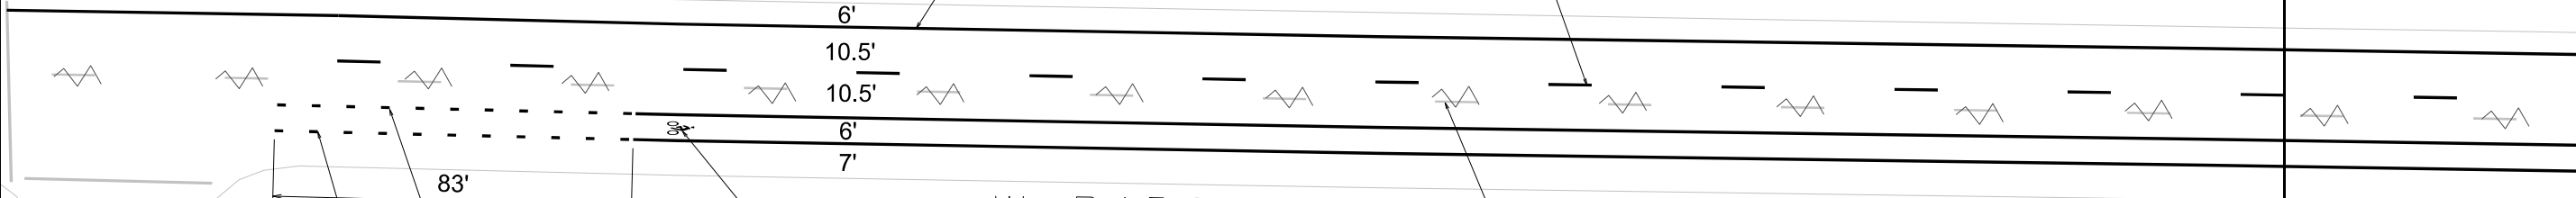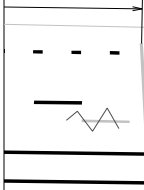




SCALE: 1" = 40' ON 11" X 17"

PLOT SCALE:
 PLOT NAME:
 REV. DATE:
 ORIGINATOR: CITY OF MADISON, TRAFFIC ENG. DIV.

MATCHLINE 2

MATCHLINE 3

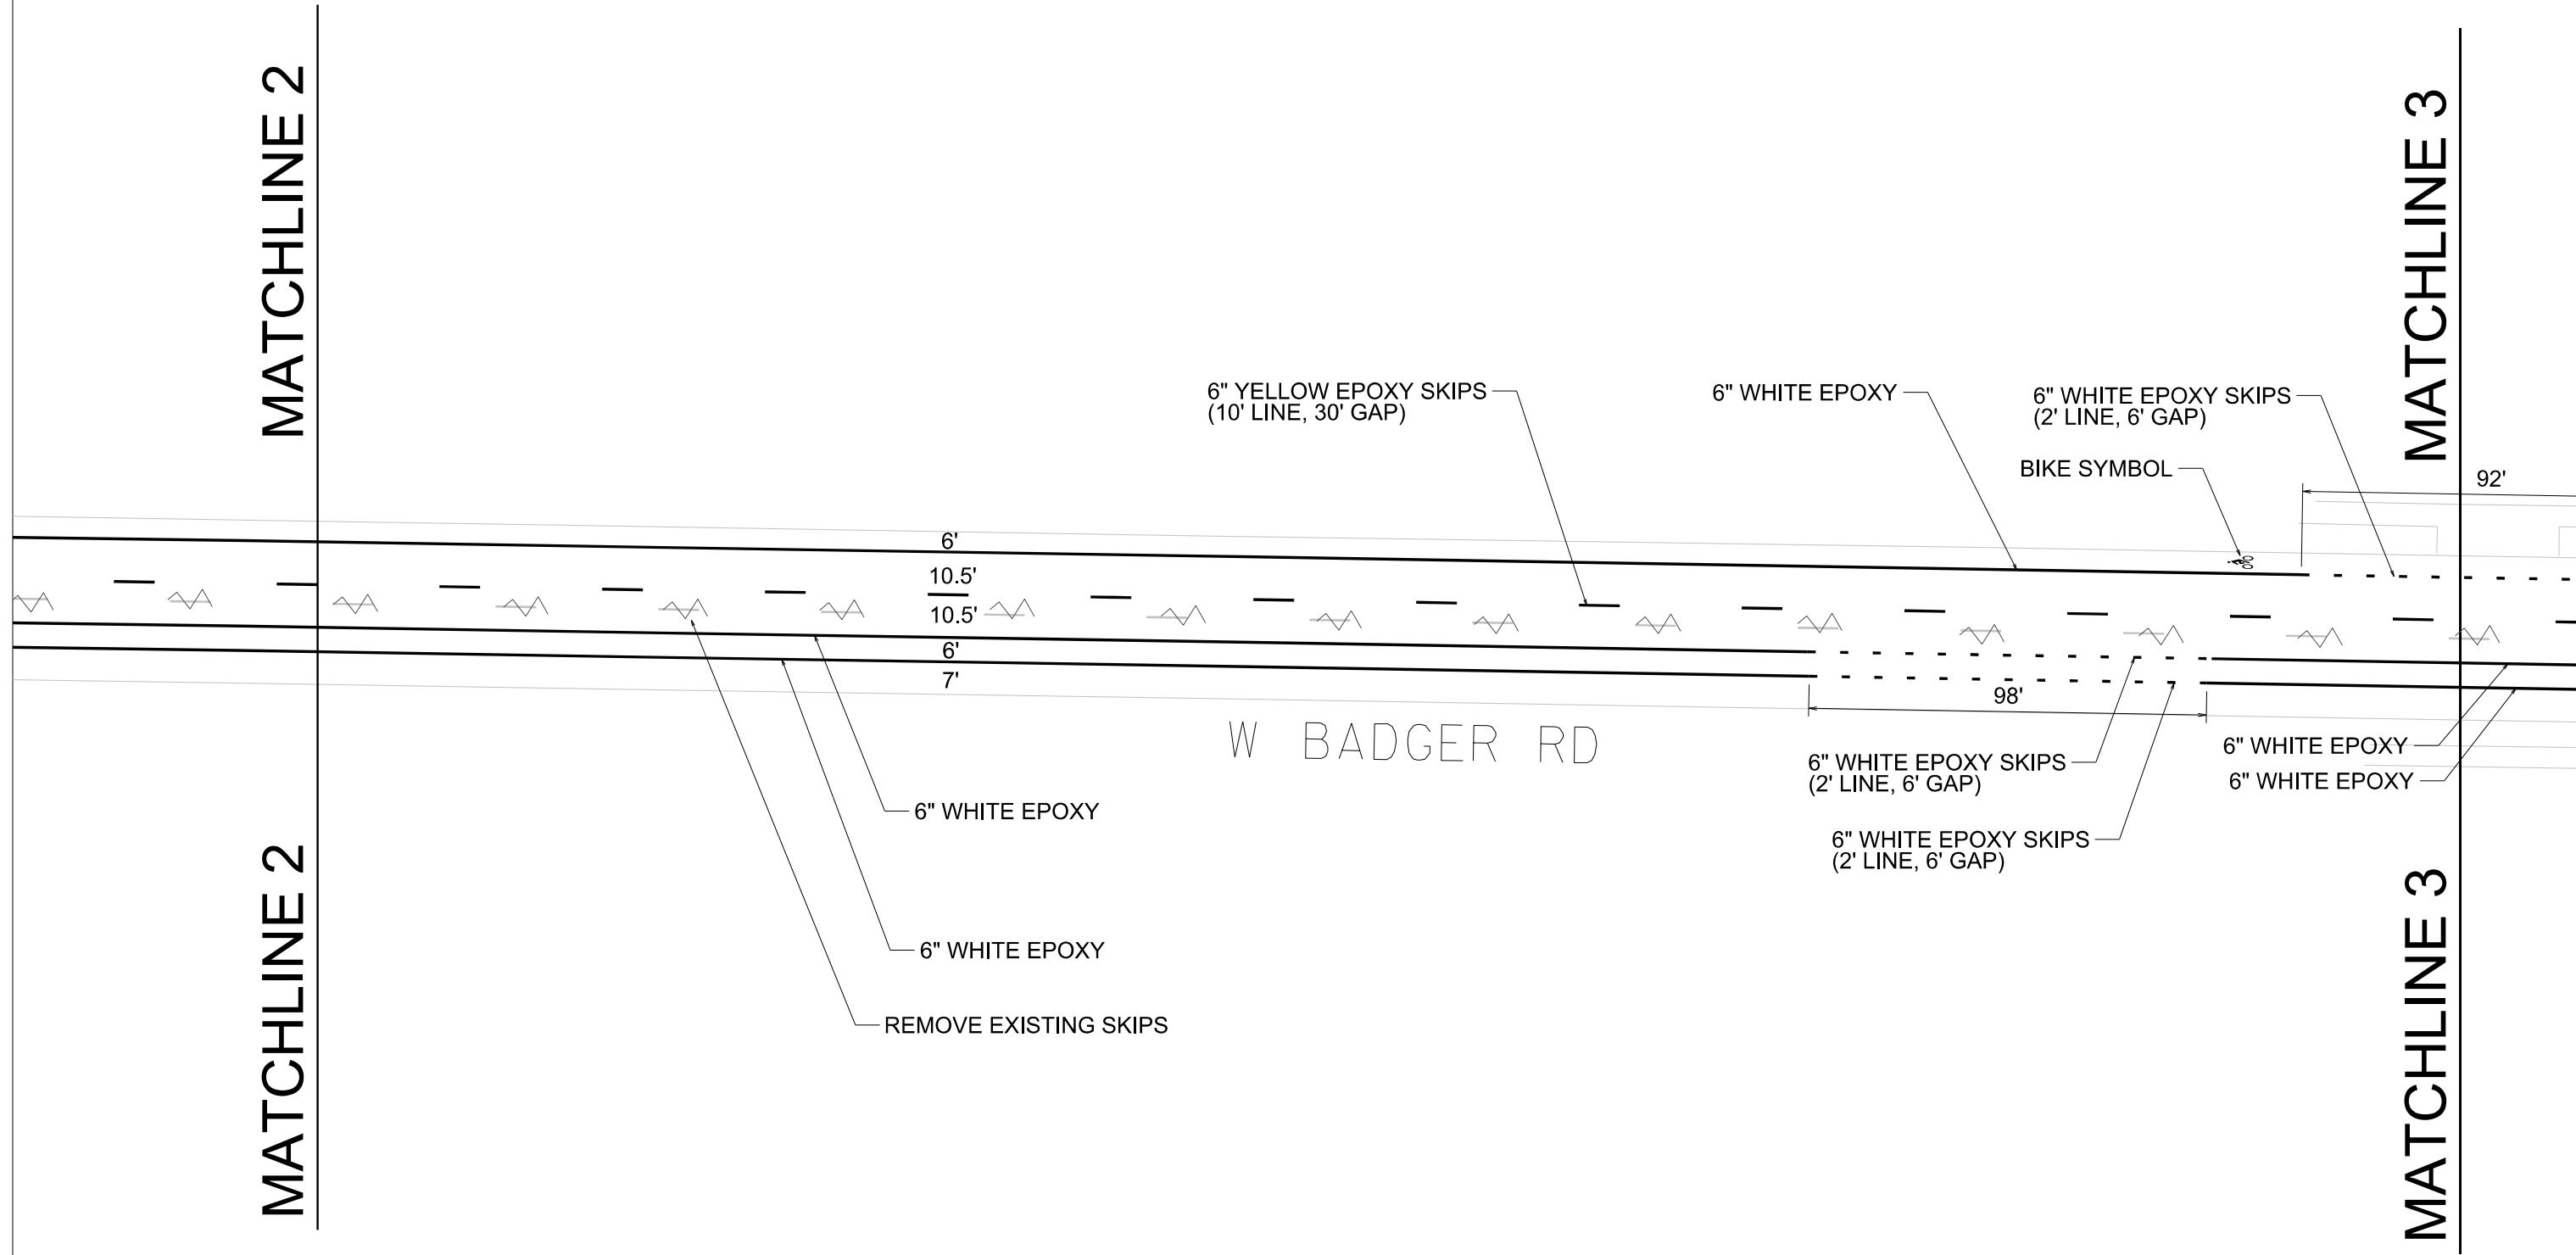

6" YELLOW EPOXY SKIPS
(10' LINE, 30' GAP)

6" WHITE EPOXY

6" WHITE EPOXY SKIPS
(2' LINE, 6' GAP)

BIKE SYMBOL

6'
10.5'
10.5'
6'
7'

W BADGER RD

6" WHITE EPOXY

6" WHITE EPOXY

REMOVE EXISTING SKIPS

6" WHITE EPOXY SKIPS
(2' LINE, 6' GAP)

6" WHITE EPOXY SKIPS
(2' LINE, 6' GAP)

6" WHITE EPOXY
6" WHITE EPOXY

92'

98'



SCALE: 1" = 40' ON 11" X 17"

PLOT SCALE:
PLOT NAME:
REV. DATE:
ORIGINATOR: CITY OF MADISON, TRAFFIC ENG. DIV.

