


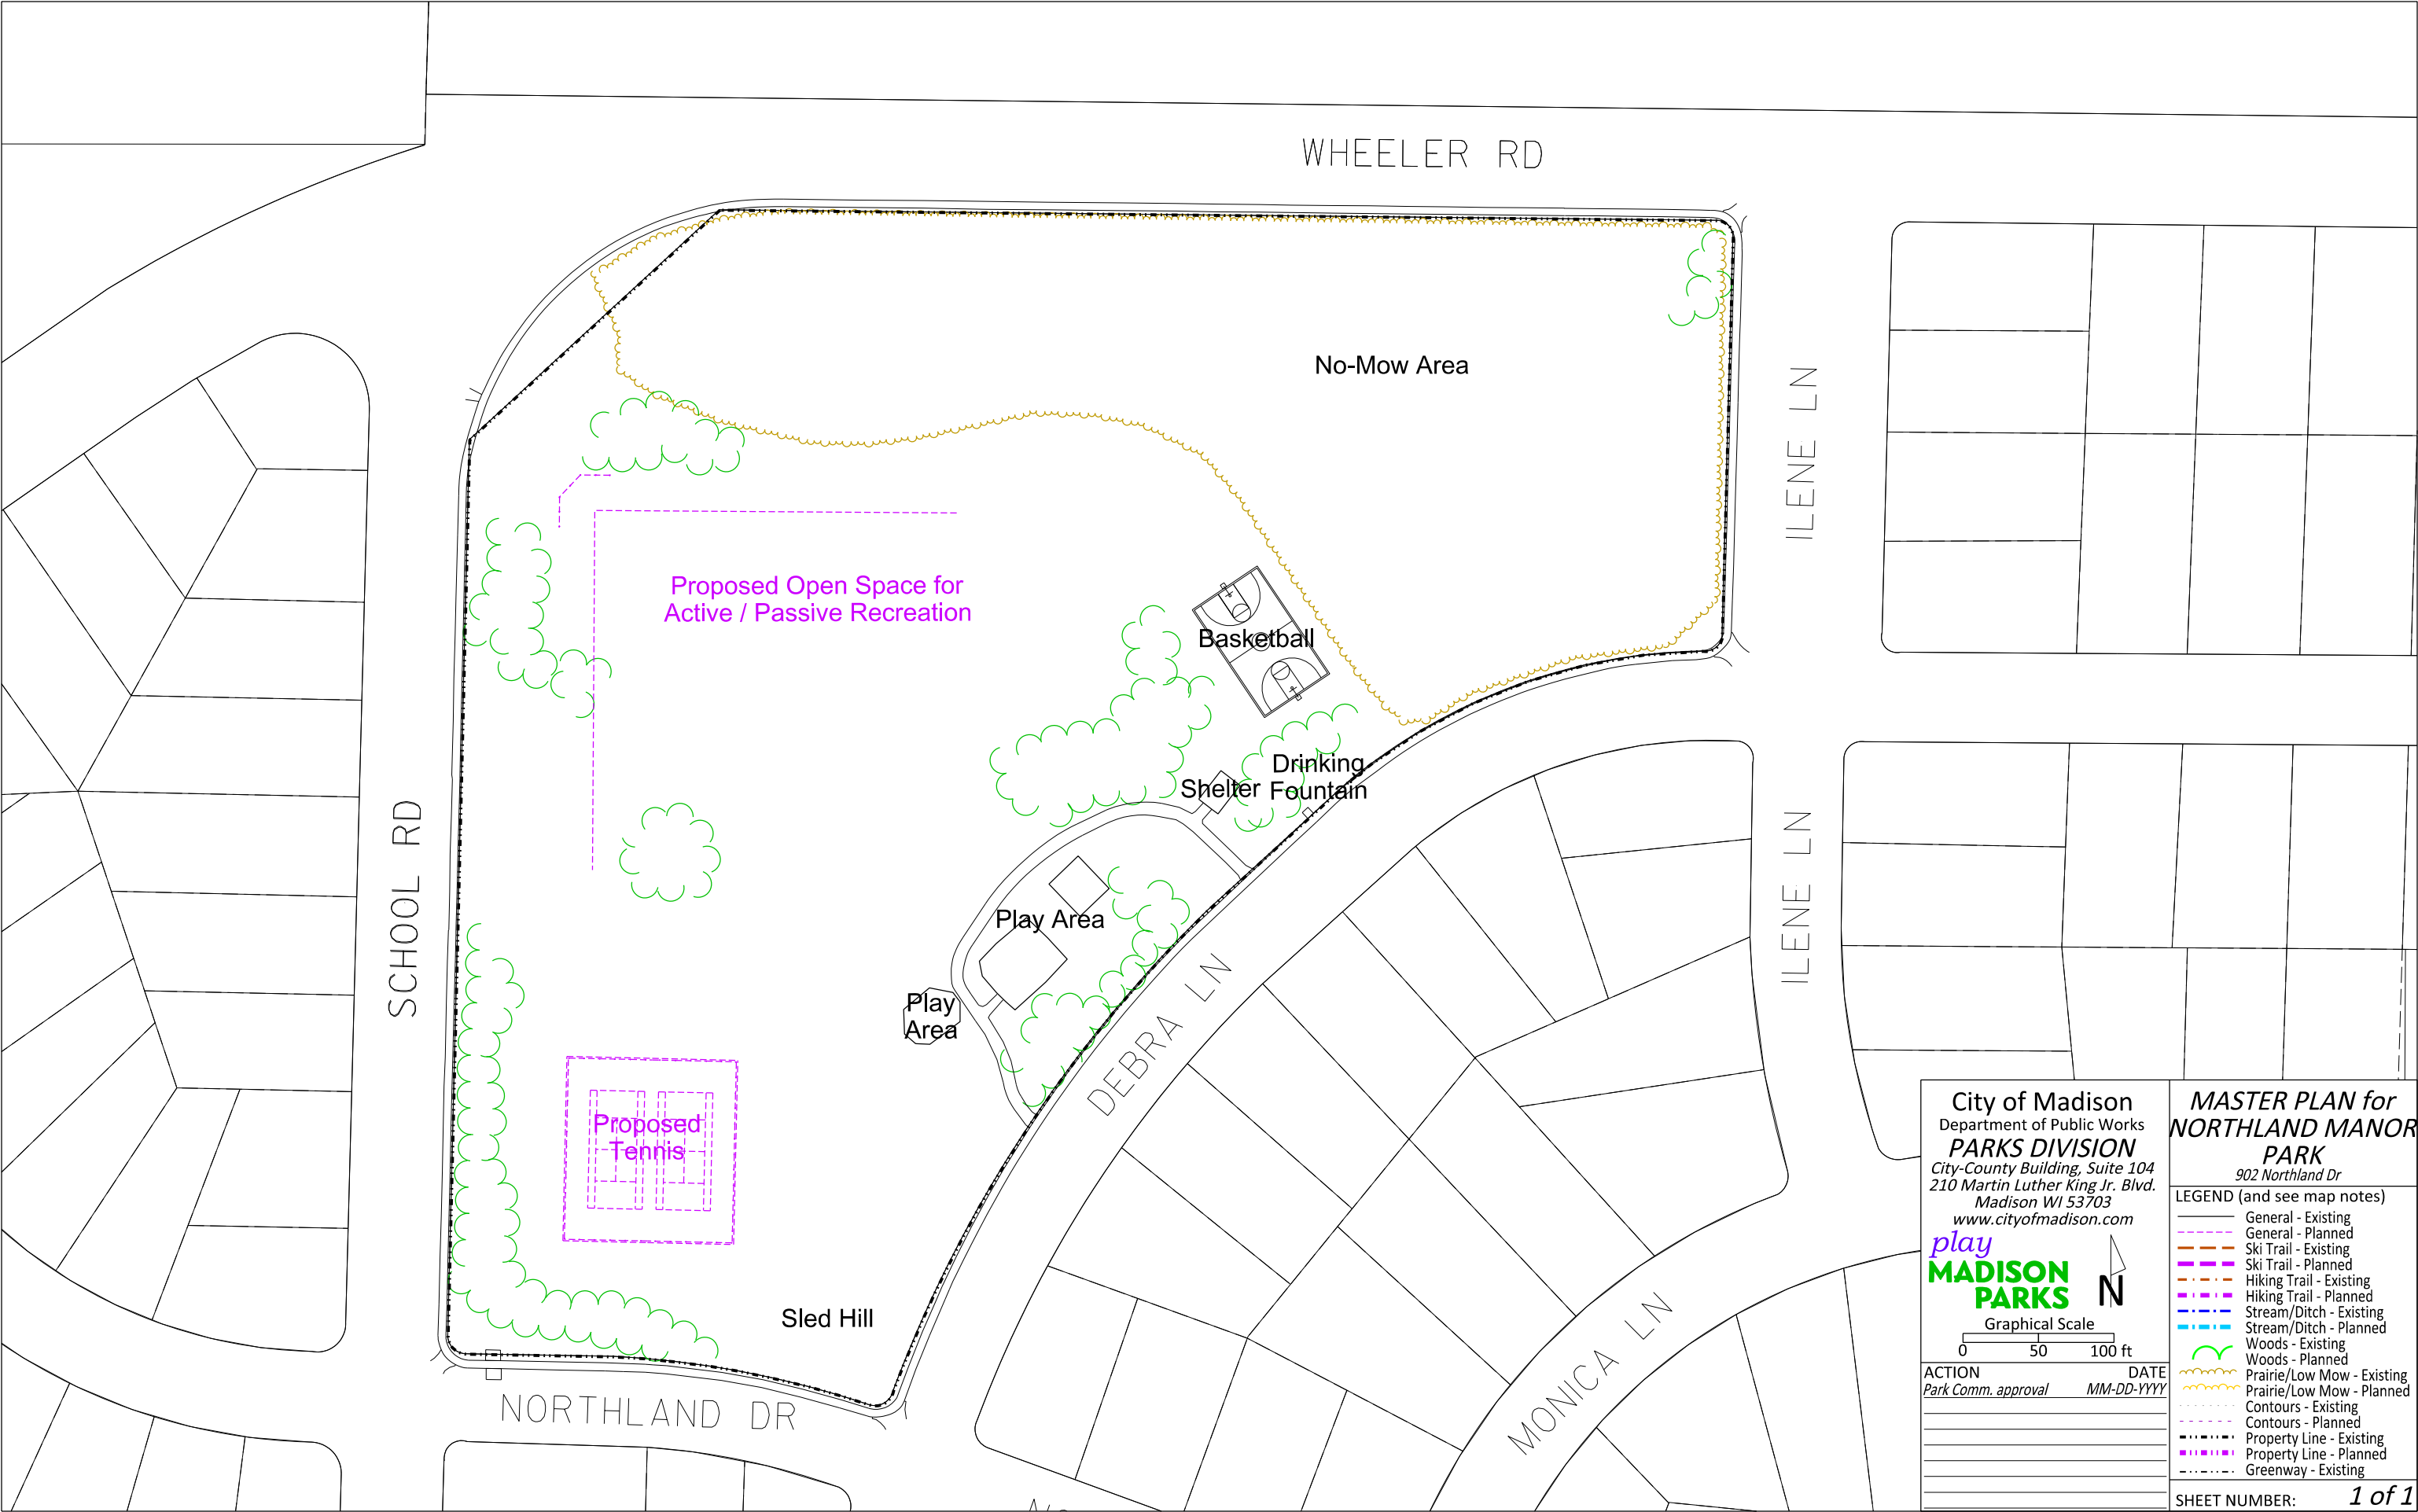

City of Madison
Department of Public Works
PARKS DIVISION
City-County Building, Suite 104
210 Martin Luther King Jr. Blvd.
Madison WI 53703
www.cityofmadison.com

play

MADISON
PARKS

050100

ft

ACTION

Park Comm. approval

DATE

MM-DD-YYYY

MASTER PLAN for
NORTHLAND MANOR
PARK
902 Northland Dr

LEGEND (and see map notes)

General - Existing

General - Planned

Ski Trail - Existing

Ski Trail - Planned

Hiking Trail - Existing

Hiking Trail - Planned

Stream/Ditch - Existing

Stream/Ditch - Planned

Woods - Existing

Woods - Planned

Prairie/Low Mow - Existing

Prairie/Low Mow - Planned

Contours - Existing

Contours - Planned

Property Line - Existing

Property Line - Planned

Greenway - Existing

SHEET NUMBER:

1 of 1

M:\Maps\parks\NorthlandManor\MasterPlan\DRAFT revision_NorthlandManor MP.dgn