



City of Madison

Demolition

Location

6105 S Highlands Avenue

Applicant

Lisa Kasin, Hart DeNoble Builders
Patrick & Kristen Flesch


Request

Demolish single-family residence


Public Hearing Date

Plan Commission

June 9, 2025

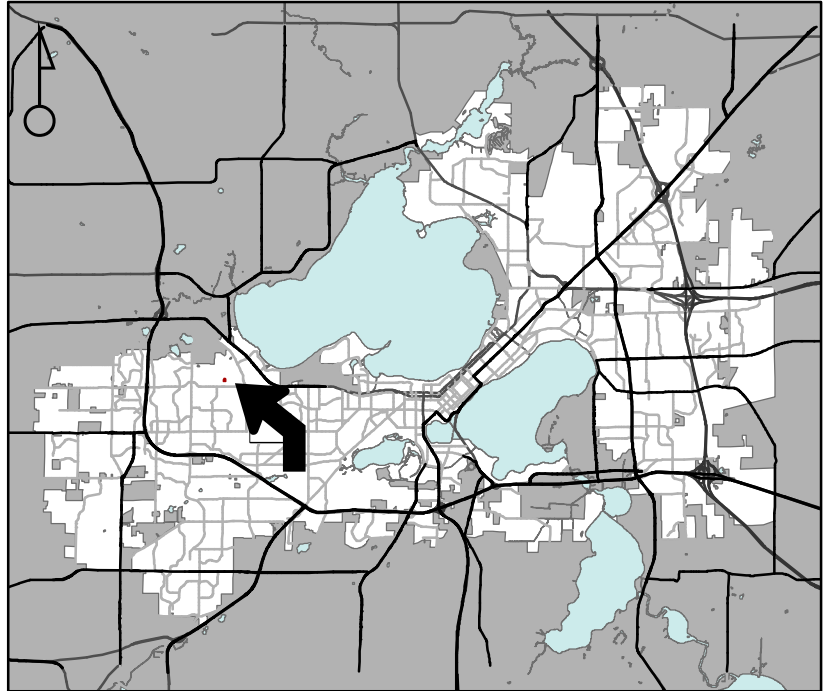

For Questions Contact: Tim Parks at: 261-9632 or tparks@cityofmadison.com or City Planning at 266-4635

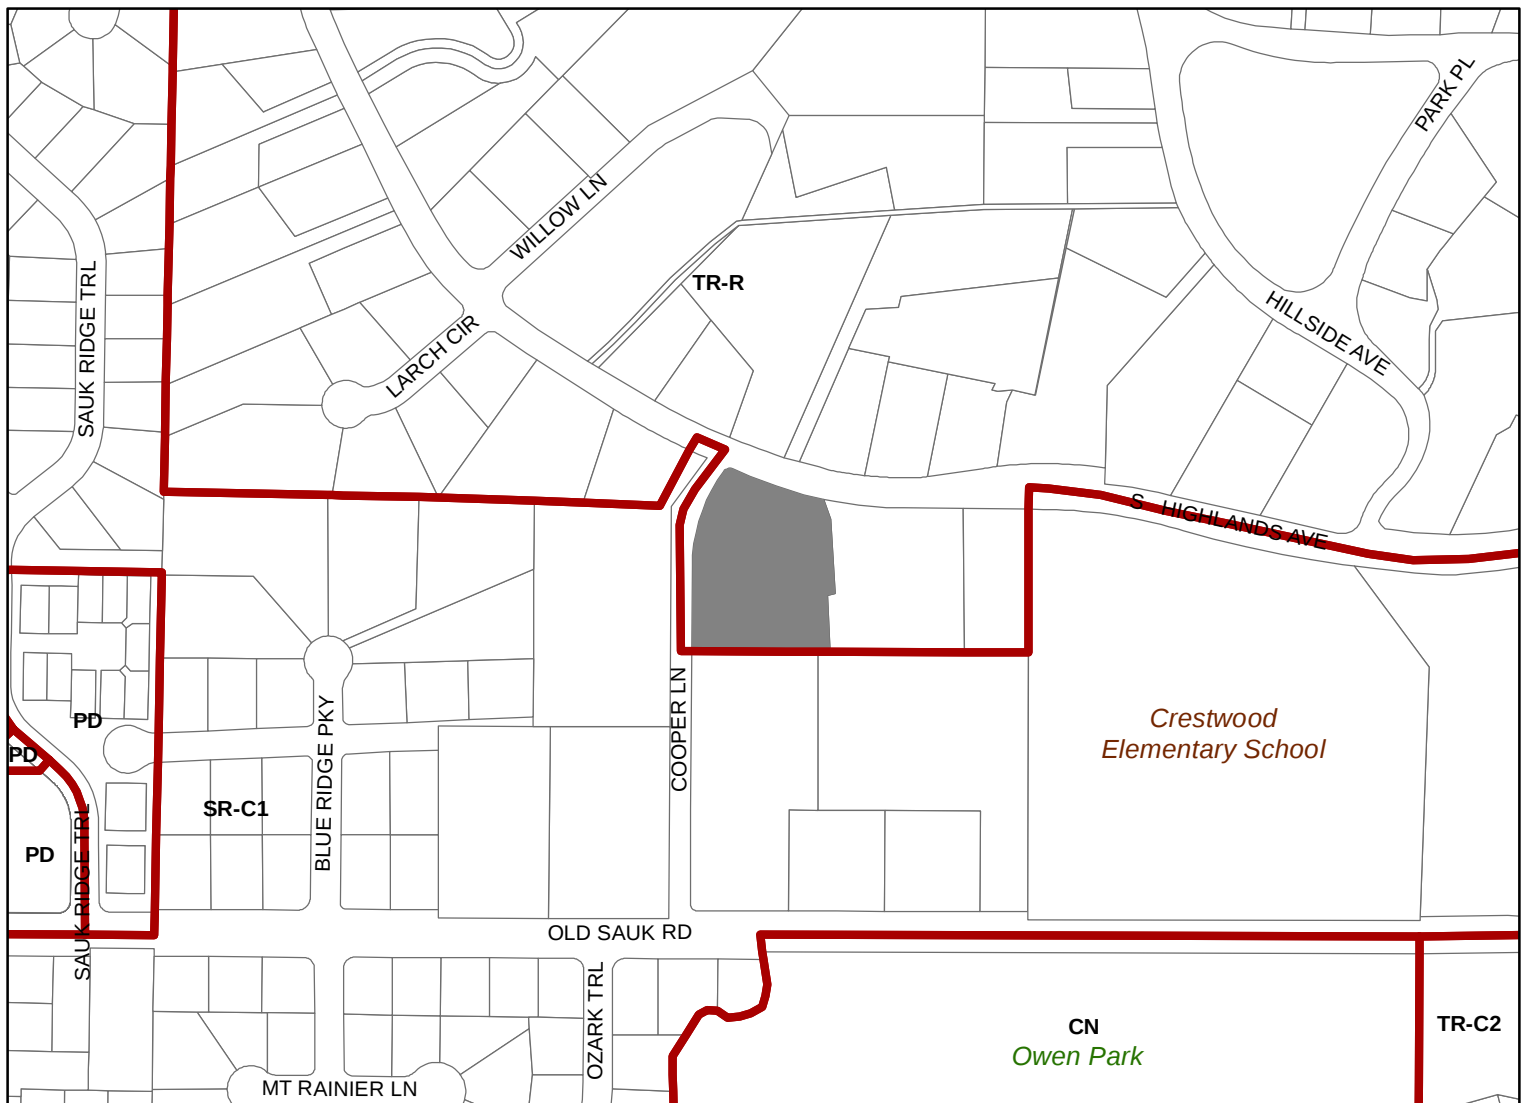

Scale : 1" = 400'

City of Madison, Planning Division : TP : Date : 6-4-25

