


MID TOWN ROAD

KNOTHE & BRUCE
ARCHITECTS
7601 University Avenue Suite 201
Middleton, Wisconsin 53562
608-836-3690 Fax 836-6934

Consultant

WATTS LANDSCAPE SERVICE
Notes:
• ALL BEDS TO BE EDGED WITH BLACK DURA
EDGES.
• BEDS TO BE EITHER 2" HAWK WASTEWATER
OR APPROVED HARDWOOD MULCH
SUBJECT TO CHANGE.

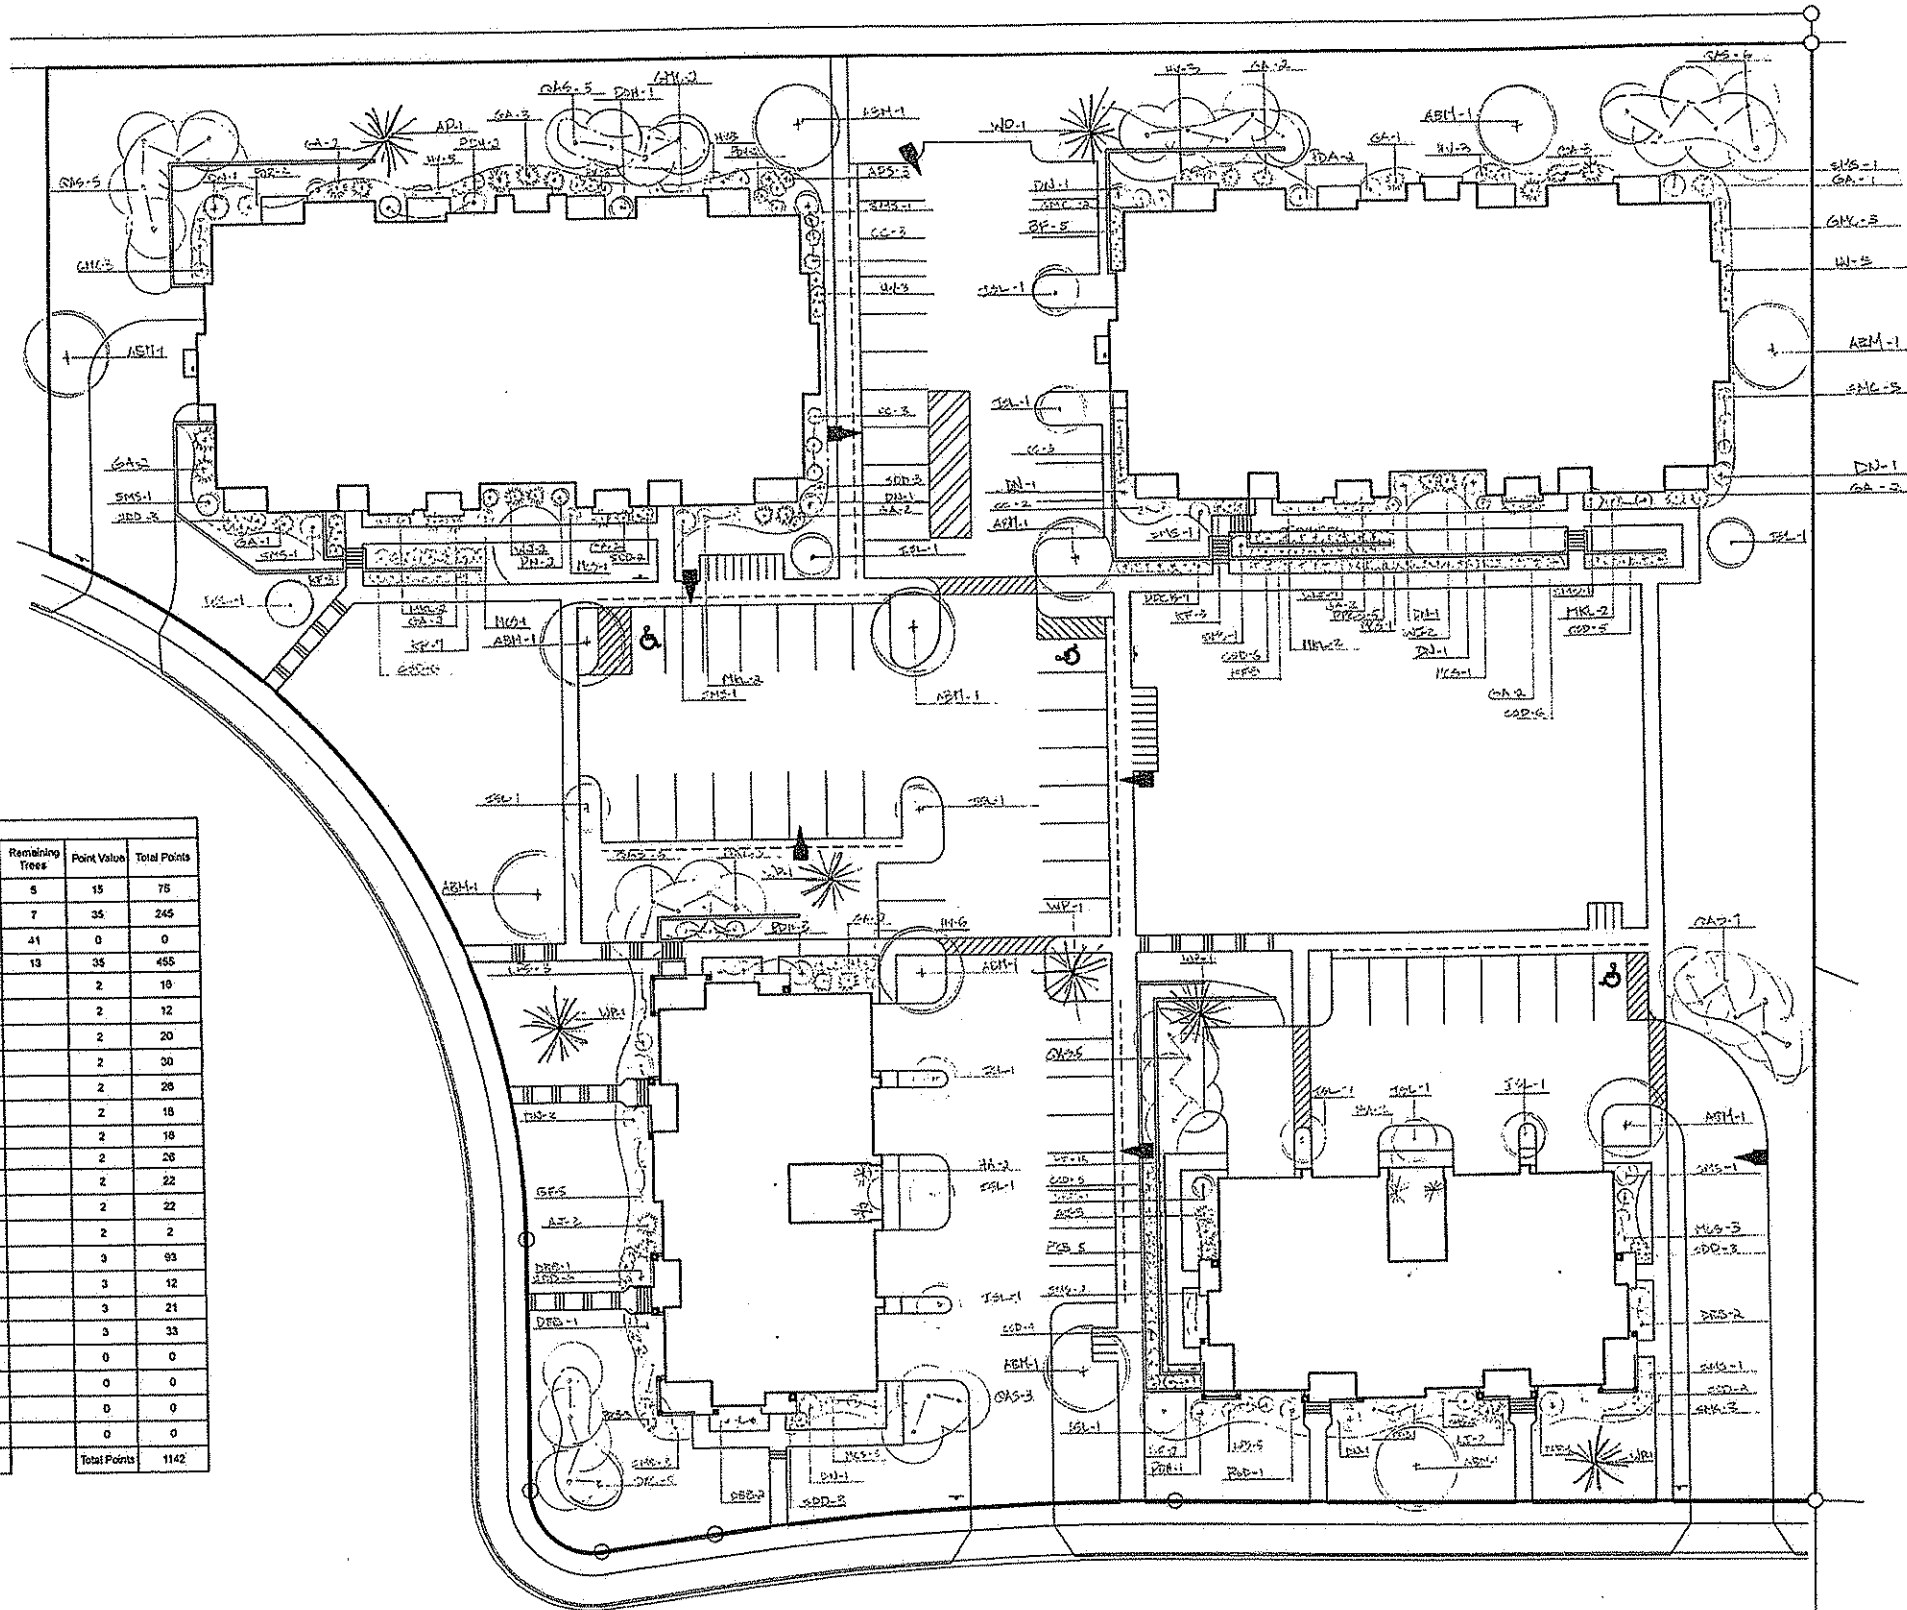

Code	Number	Plant Common Name	Size	Number of Parking Lot Trees	Remaining Trees	Point Value	Total Points
WP	5	White Pine	4'		5	15	75
ABM	12	Autumn Blaze Maple	2"	5	7	35	245
GAS	41	Quaking Aspen, Single	1.25"		41	0	0
ISL	13	Ivory Silk Ulac	2"		13	35	455
PDH	8	Pink Diamond Hydrangea	18"		2	2	10
LPS	6	Lily Princess Spirea	15"		2	2	12
MCS	10	Magic Carpet Spirea	18"		2	2	20
SMS	15	Strombos Spirea	15"		2	2	30
BF	13	Bronx Forsythia	15"		2	2	26
DBB	8	Dwarf Burning Bush	2"		2	2	16
MKL	8	Miss Kim Liriodendron	18"		2	2	16
DN	13	Diablo Ninebark	2"		2	2	26
GMC	11	Green Mountain Alpine Currant	15"		2	2	22
CC	11	Cranberry Comestor	#3 container		2	2	22
RSD	1	Redstart Dogwood	3"		2	2	2
GA	31	Woodward Globe Arborvitae	30"		3	3	93
HA	4	Hollisburg Arborvitae	3"		3	3	12
AJ	7	Arcadia Juniper	#3 container		3	3	21
WJ	11	Witcham Juniper	#3 container		3	3	33
SGO	23	Stella D'Oro Daylily	#1		0	0	0
CSD	27	Chicago Sunrise Daylily	#1		0	0	0
HV	29	Gold Standard Hosta	#1		0	0	0
PPCB	20	Purple Palace Cornifolia	#1		0	0	0
				Total Parking Lot Trees	5		
						Total Points	1142

Revisions
Issued to Planning - Sept. 16, 2010
Revised 9/16/2010

Project Title
**Aspen Hill Apartments
Phase II**
9401 Mid Town Road
Lot 55 of the First Addition
to Hanks Ridge Estates

Drawing Title
Landscape Plan

Project No. 1020
Drawing No. C-4.1

No. 5 Landscape Plan
Passport 9-22-10

The Engineer certifies that the design of the project complies with the applicable codes and standards of the State of Wisconsin. The Engineer is not responsible for the design of the project if the project is not approved by the State of Wisconsin. The Engineer is not responsible for the design of the project if the project is not approved by the State of Wisconsin.