



City of Madison

Demolition & Conditional Use


Location
6402 Schroeder Road

Project Name
Lighthouse Christian School Addition


Applicant
Jeff Stowe, Thrive Architects, LLC
Marcio Sierra, Jr., Lighthouse Christian School

Request
Demolish street-facing façade of private school to construct an addition in Urban Design District No. 2.

Public Hearing Date
Plan Commission
June 24, 2024

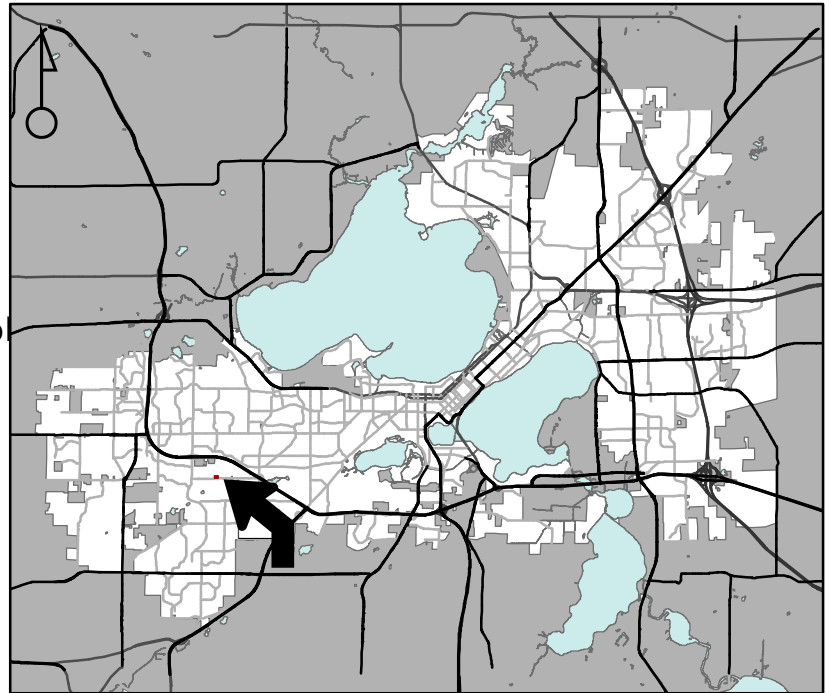

For Questions Contact: Chris Wells at: 261-9135 or cwells@cityofmadison.com or City Planning at 266-4635

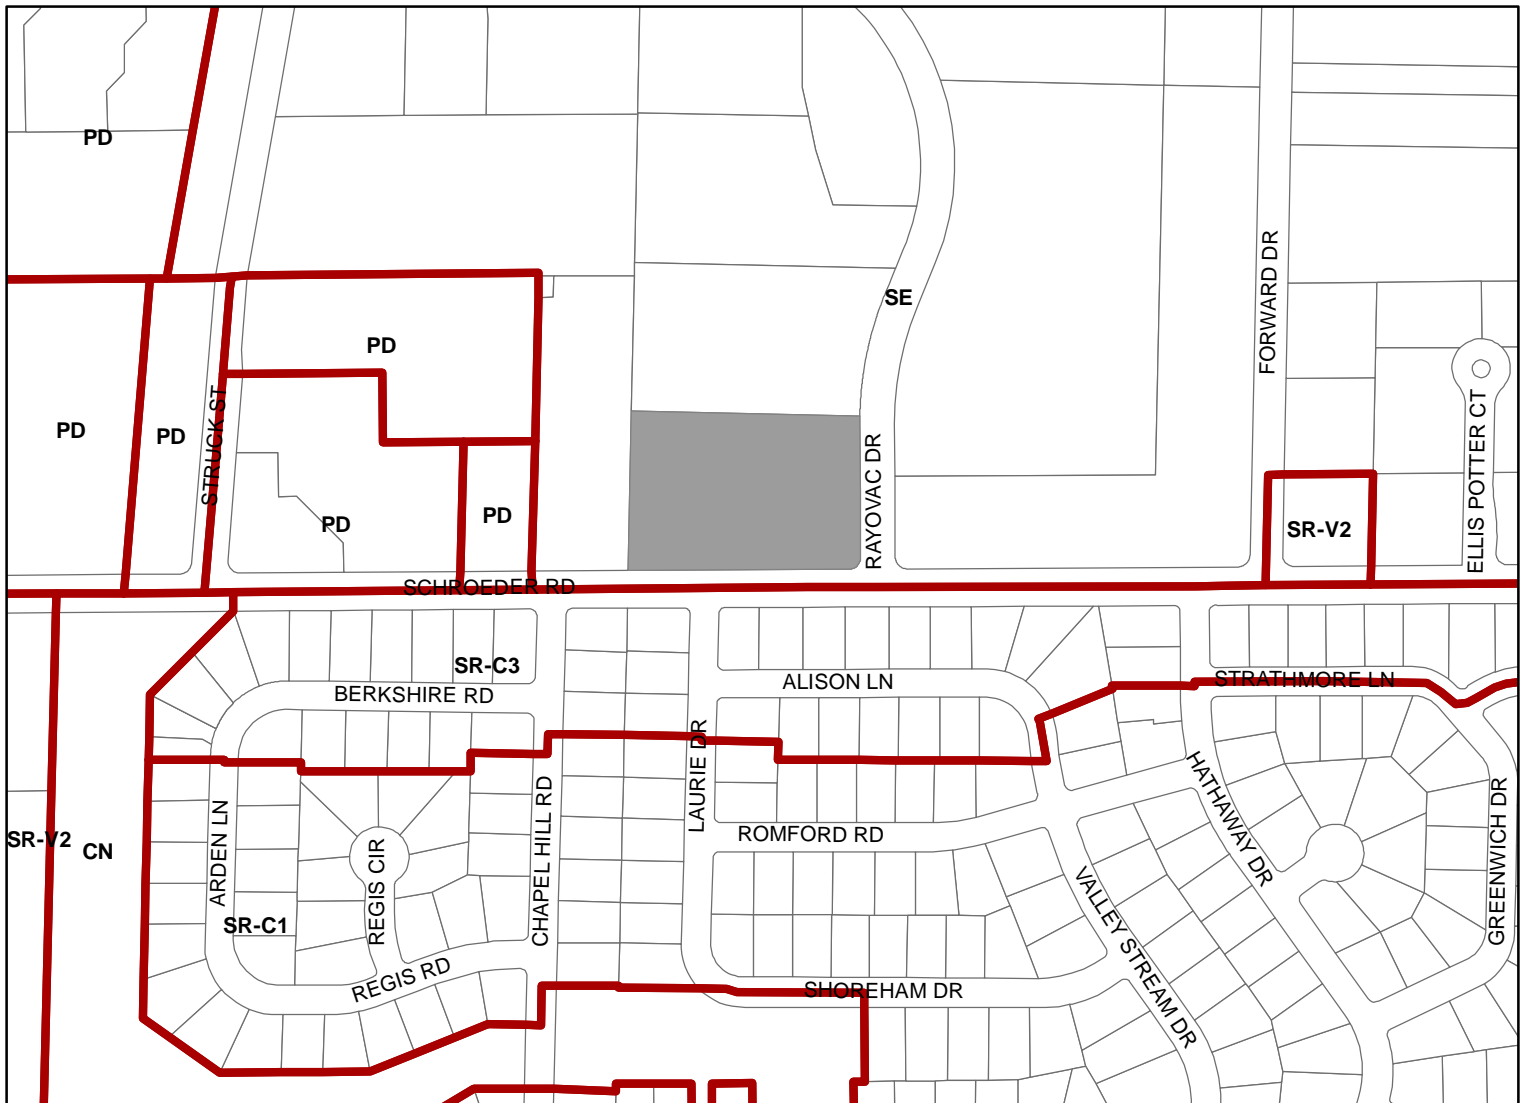

Scale : 1" = 400'

City of Madison, Planning Division : JC : Date : 5-7-24

