


NE BASIN
 TOTAL AREA: 162,043 FT²
 IMPERVIOUS AREA: 1112,385 FT²
 PERVIOUS AREA: 49,658 FT²

NW BASIN
 TOTAL AREA: 334,105 FT²
 IMPERVIOUS AREA: 275,299 FT²
 PERVIOUS AREA: 58,806 FT²

SW BASIN
 TOTAL AREA: 173,369 FT²
 IMPERVIOUS AREA: 75,794 FT²
 PERVIOUS AREA: 97,574 FT²


SITE OPTION **H**
 PHASE II

SITE OPTION **H**
 SCALE: 1" = 60'
 PHASE I

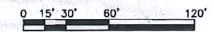

SITE DIAGRAM
 NAKOOSA TRAIL - MASTER PLAN



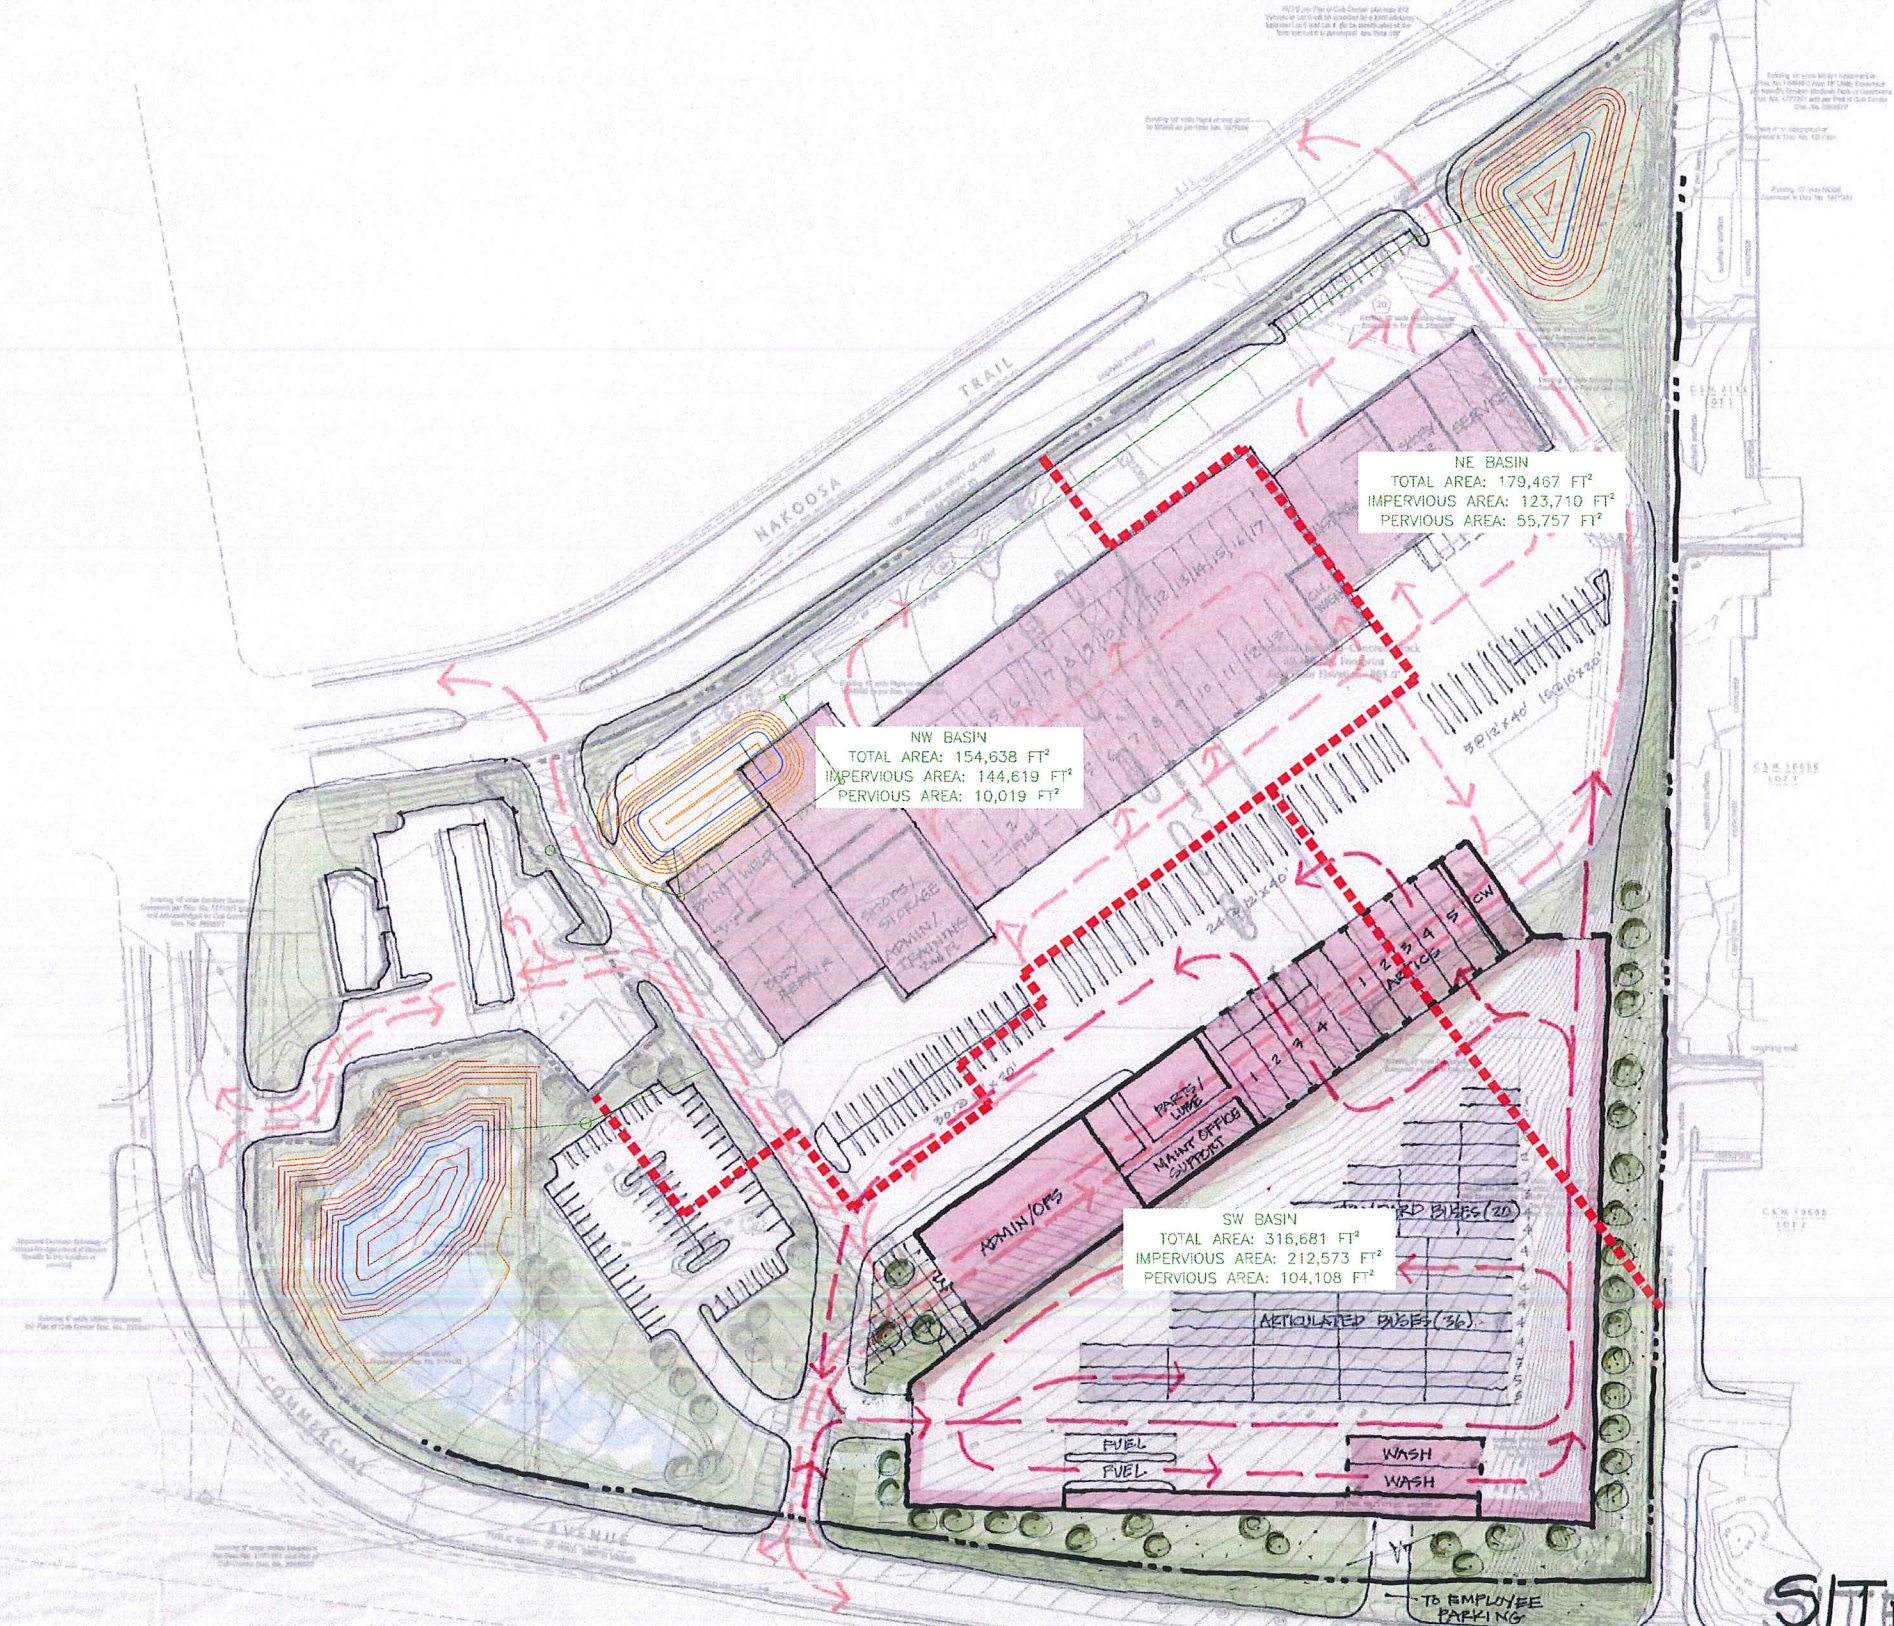

SITE DIAGRAM
 NAKOOSA TRAIL - MASTER PLAN

SITE OPTION I
PHASE 2

