



City of Madison

Demolition, Conditional Use & Certified Survey Map Referral

Location

609 E Dayton Street & 616 E Mifflin Street

Project Name

Dayton Street Hotel Development

Applicant

Michael Metzger, McGrath Property Group
Dayton Mifflin, LLC

Proposed Use

Demolish two commercial buildings to construct a three-story, 55-room hotel with cafe, on one lot, with existing two-story residence to remain


Public Hearing Dates

Plan Commission


May 23, 2022

Common Council

June 7, 2022 (for CSM only)

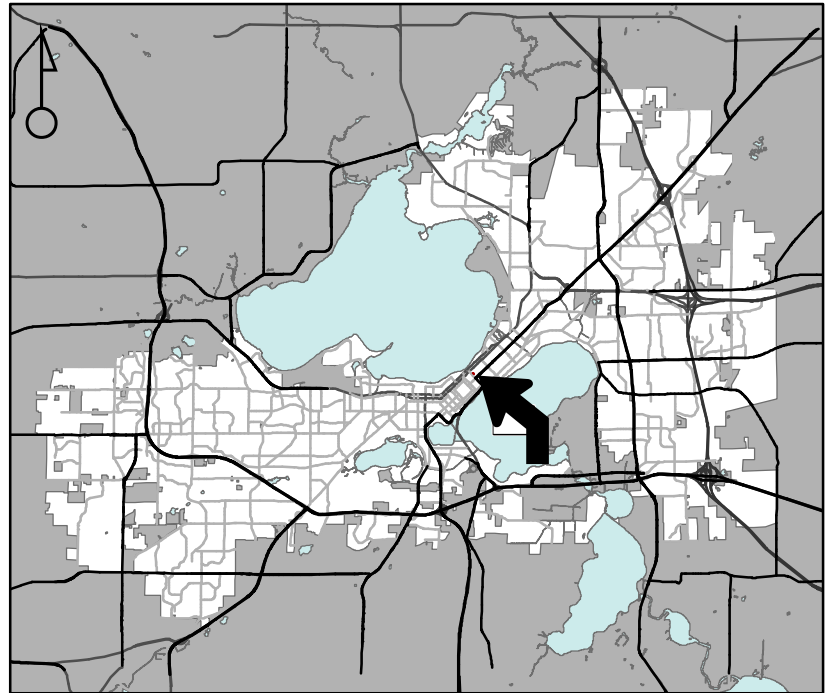

For Questions Contact: Colin Punt at: 243-0455 or cpunt@cityofmadison.com or City Planning at 266-4635

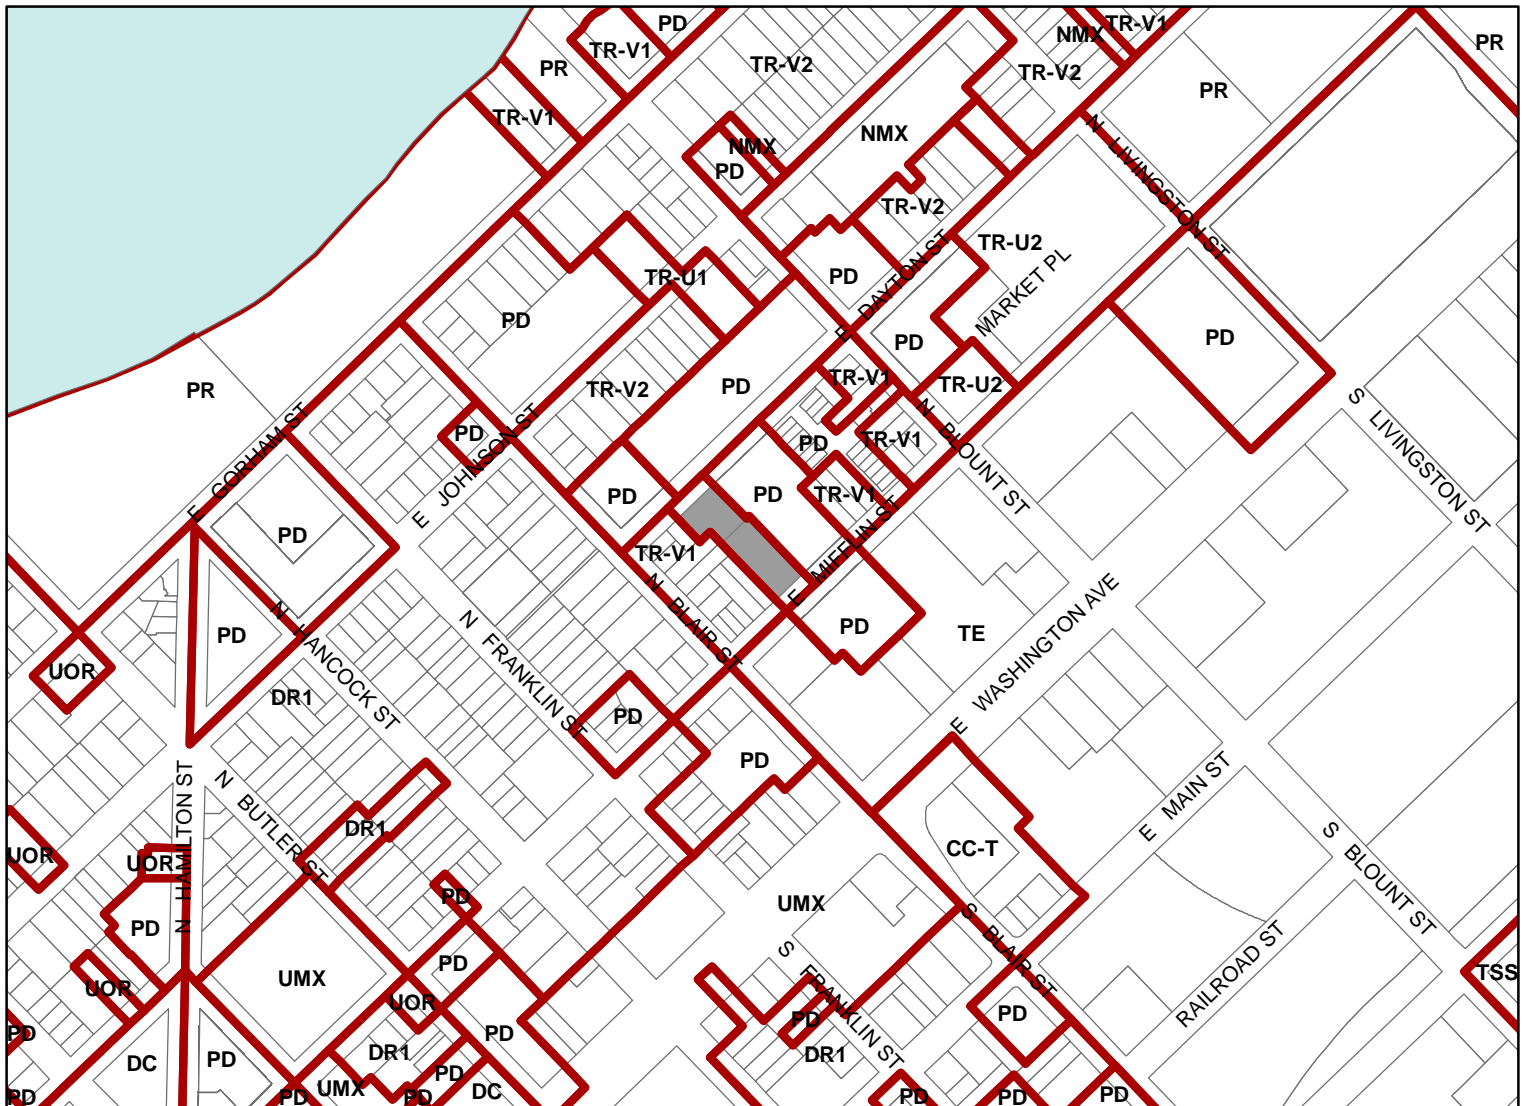

Scale : 1" = 400'

City of Madison, Planning Division : JC : Date : 4-12-22

