

Mike's Horseshoe Bar

Vestibule & Deck Addition

JUNE 08, 2018

3900 Dempsey Road
Madison, Wisconsin 53716

CONSTRUCTION DOCUMENTS

Code Information:

PROJECT DESCRIPTION:
Vestibule Addition (Replacement) to Existing Building
BUILDING TYPE: 2009 IBC
Building ICC

OCCUPANCY TYPE: (major use)
A2: ASSEMBLY

CONSTRUCTION CLASS:
Type VB: Wood Frame Not Protected Construction




No. of Levels/ Stories: ONE

IBC Table 601 Construction Type: Type VB- Wood frame not protected
0-Hour Rated Construction



Fire-Resistance Rating for Building Elements per IBC 602, 603


Type VB	Struct. Frame	Bearing Walls Ext.	Bearing Walls Int.	Non-Bearing Ext.	Non-Bearing Int.	Floor Const.	Roof Const.
	0-hr.	0-hr.	0-hr.	0-hr.	0-hr.	0-hr.	0-hr.

Not Sprinklered Construction

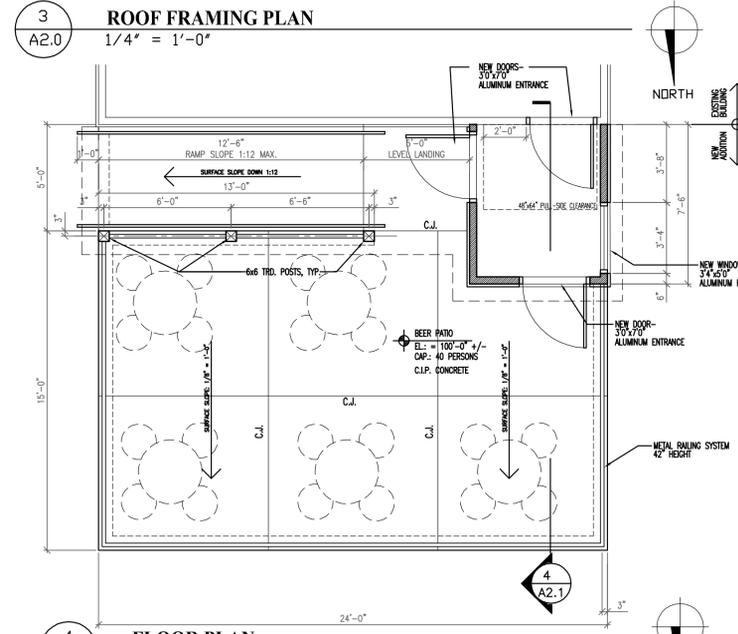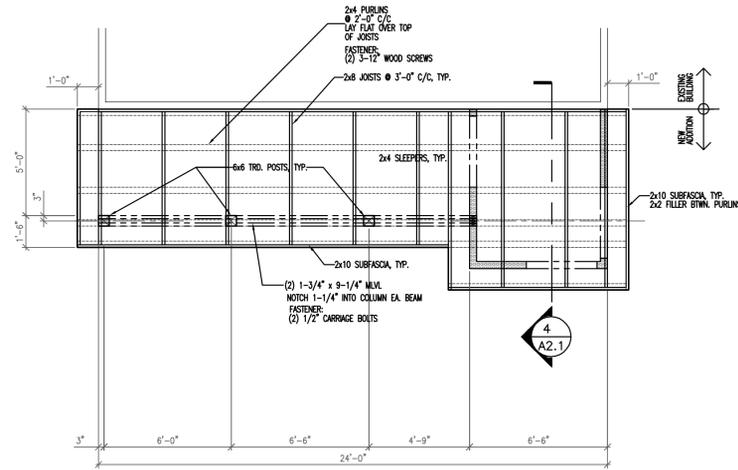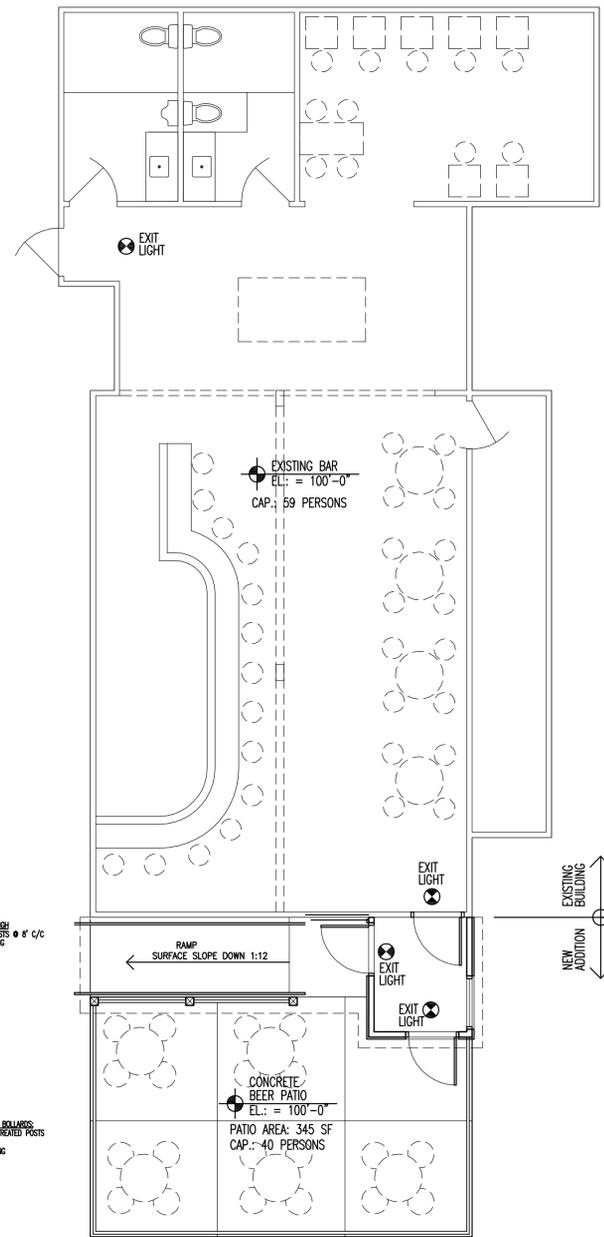


5 NOT USED
1/4" = 1'-0"
NORTH

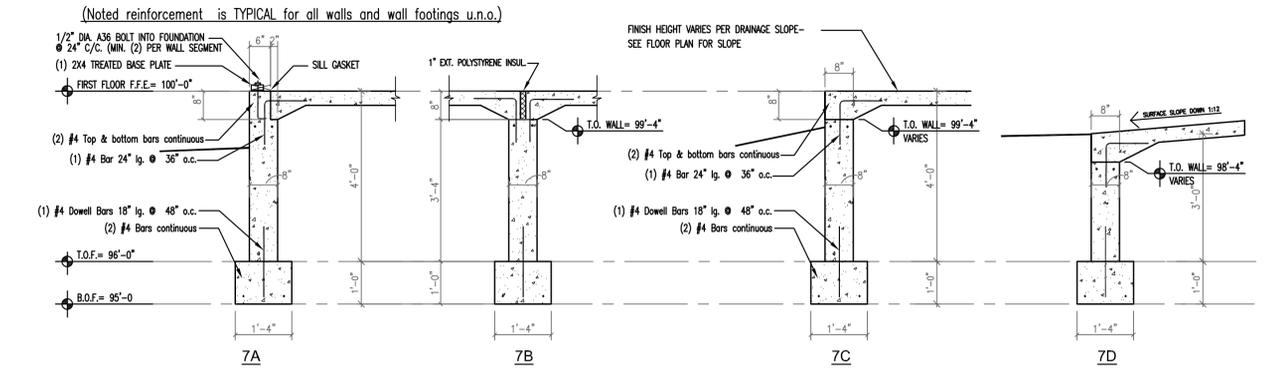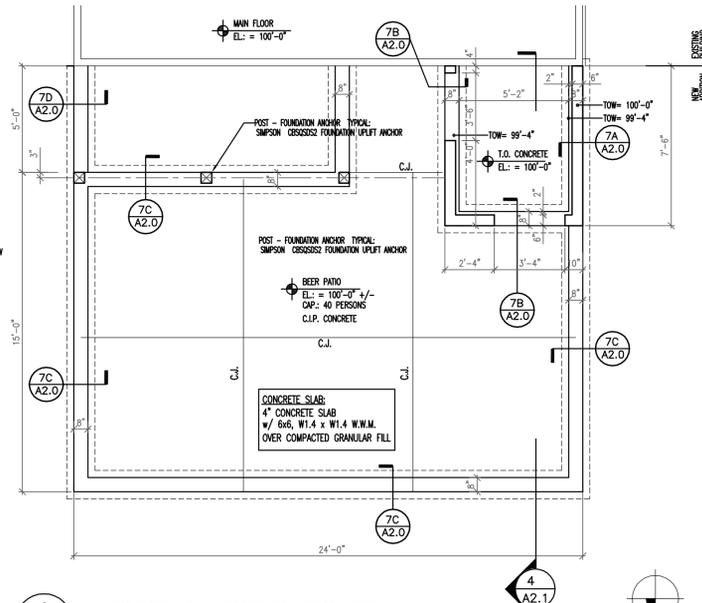


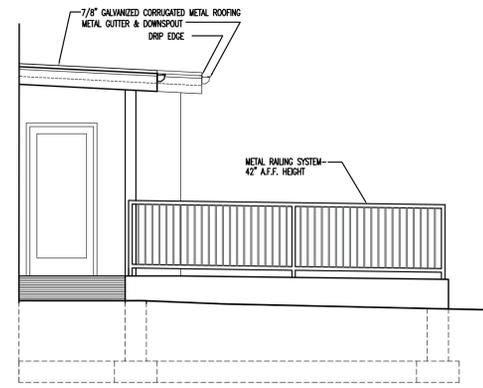


1 EAST ELEVATION
A2.1 1/4" = 1'-0"

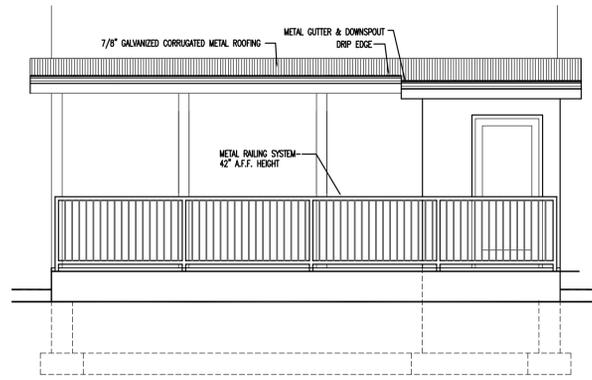

2 NORTH ELEVATION
A2.1 1/4" = 1'-0"

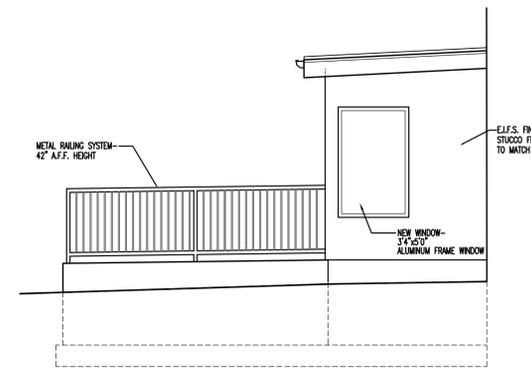

3 WEST ELEVATION
A2.1 1/4" = 1'-0"

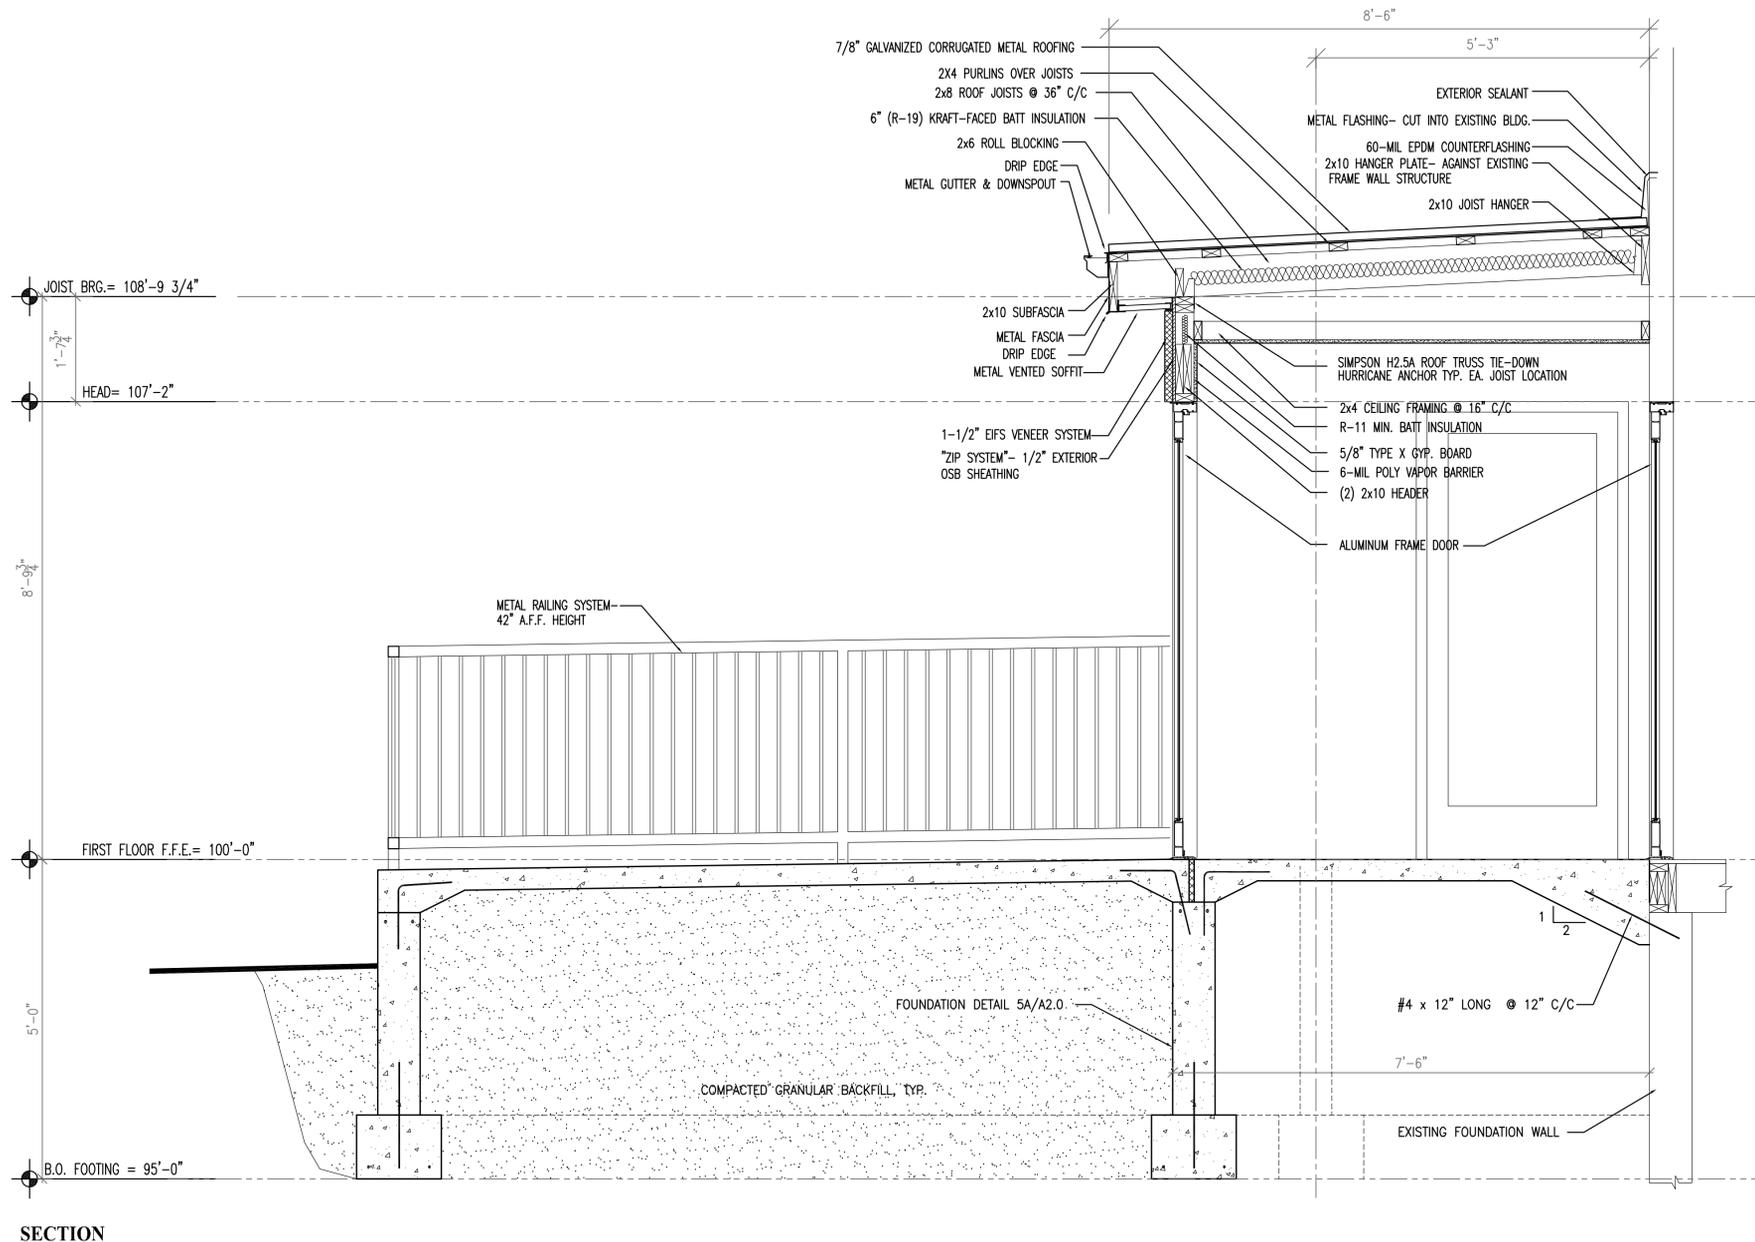

4 SECTION
A2.1 3/4" = 1'-0"