


2008 - CITY OF MADISON WARNING SIRENS

CONTRACT OVERVIEW

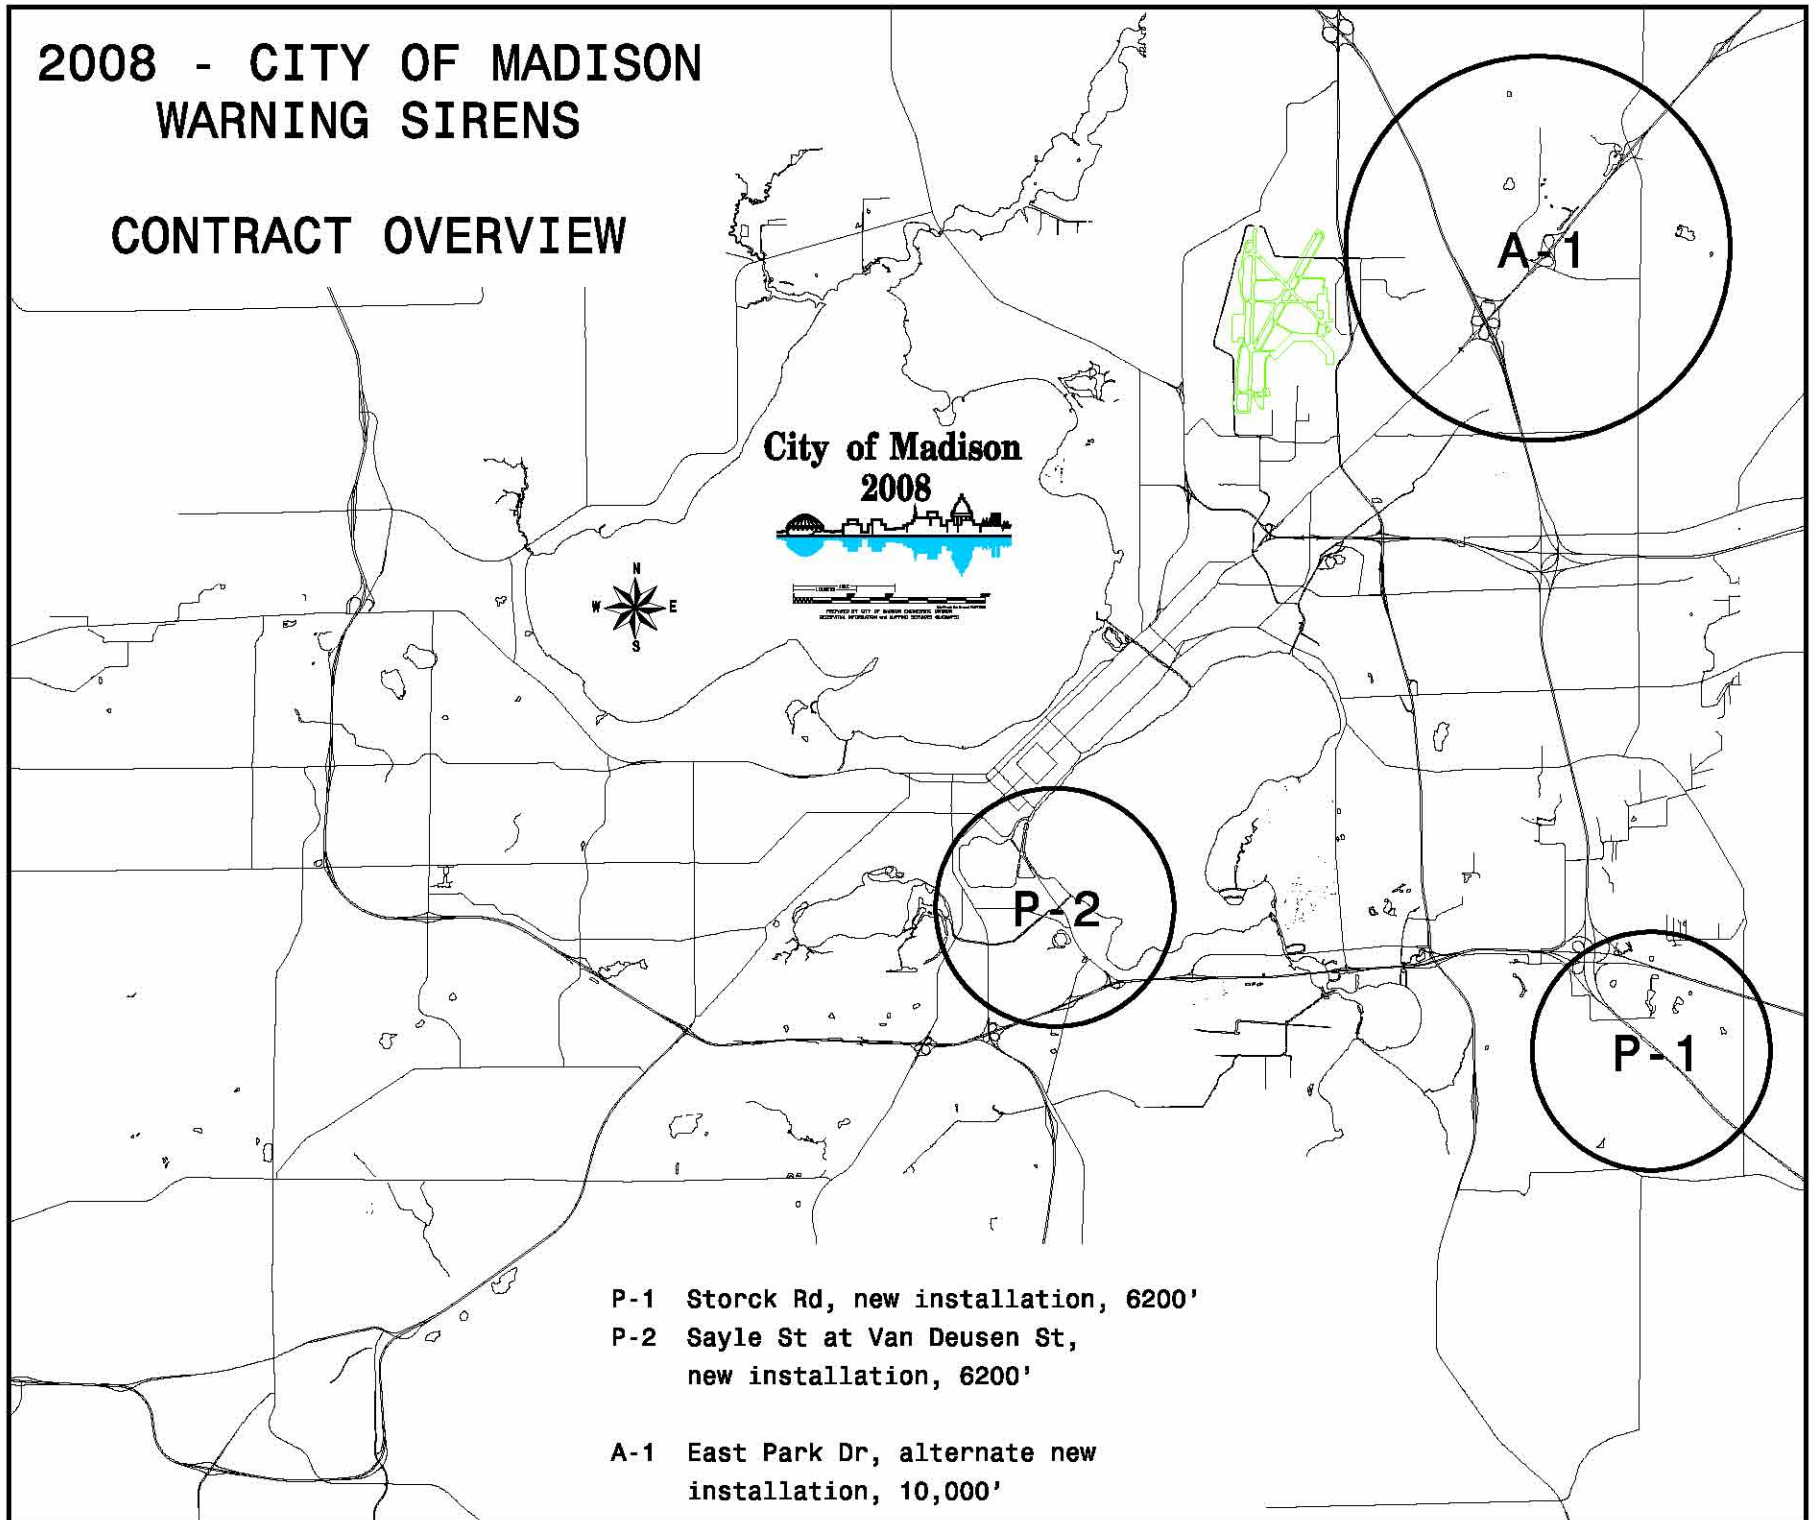

CITY OF ENGINEERING
SEWER UTILITY PARCEL
4502 STORCK RD

I-39 & I-90



SIREN P-1
Federal Signal 2001-130
or equal.

Project limits shown
cross hatched.

STORCK RD

CITY OF ENGINEERING
SEWER UTILITY PARCEL
4501 STORCK RD



SCALE: 1"=100'



VAN DEUSEN ST

SAYLE ST

JOHN NOLEN DR

Bike path shall remain clear and operational

COLBY ST

SIREN P-2
Federal Signal 2001-130 or equal.

Project limits shown cross hatched.

In city right of way

Use caution around existing overhead lines

TRAFFIC ENGINEERING POLE YARD

FRANKLIN FIELD

OLIN AVE



SCALE: 1" = 100'




SCALE: 1"=100'

AMERICAN FAMILY DR

EASTPARK CT

WISDOT
PARK &
RIDE LOT

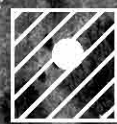

SIREN A-1: American Signal
Tempest T-135, or equal

80' class 1 steel pole see
Special Provisions

All other written specifications apply

Project limits shown cross hatched
except as needed for utility service.

USH 151 &
E WASHINGTON AVE