



### Location

2012-2208 Wood Sorrel St,  
1902-1937 Firefly Dr, et al

### Applicant

Matt Brink, D&R Investments III, LLC  
Brett Stoffregan, D'Onofrio Kottke & Assoc.

### Request

Village at Autumn Lake Replat No. 8, replatting  
130 single-family lots and 3 outlots into 154  
single-family lots and 3 public outlots and 2  
private outlots


### Public Hearing Dates

Plan Commission


November 13, 2023

Common Council

November 21, 2023

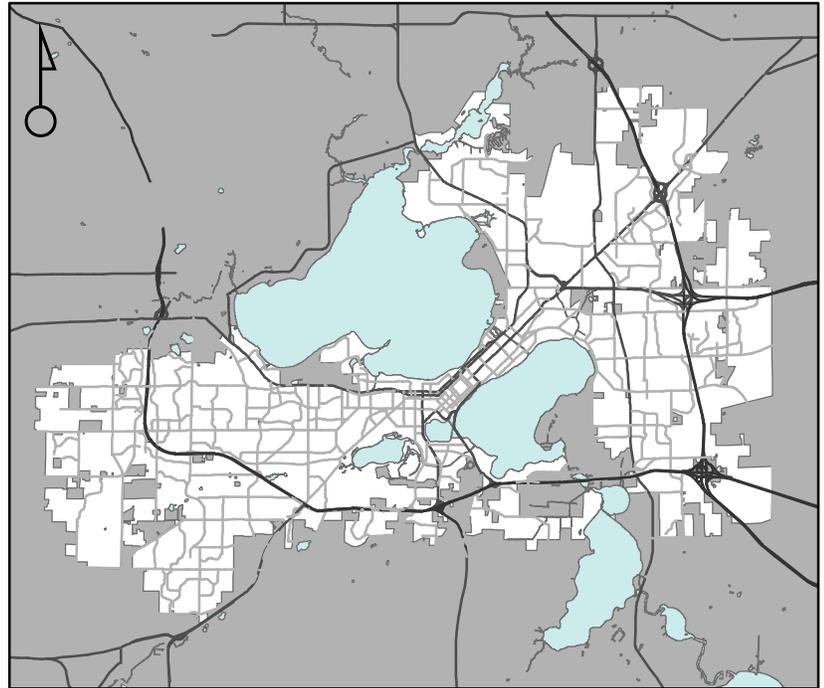

For Questions Contact: Tim Parks at: 261-9632 or [tparks@cityofmadison.com](mailto:tparks@cityofmadison.com) or City Planning at 266-4635

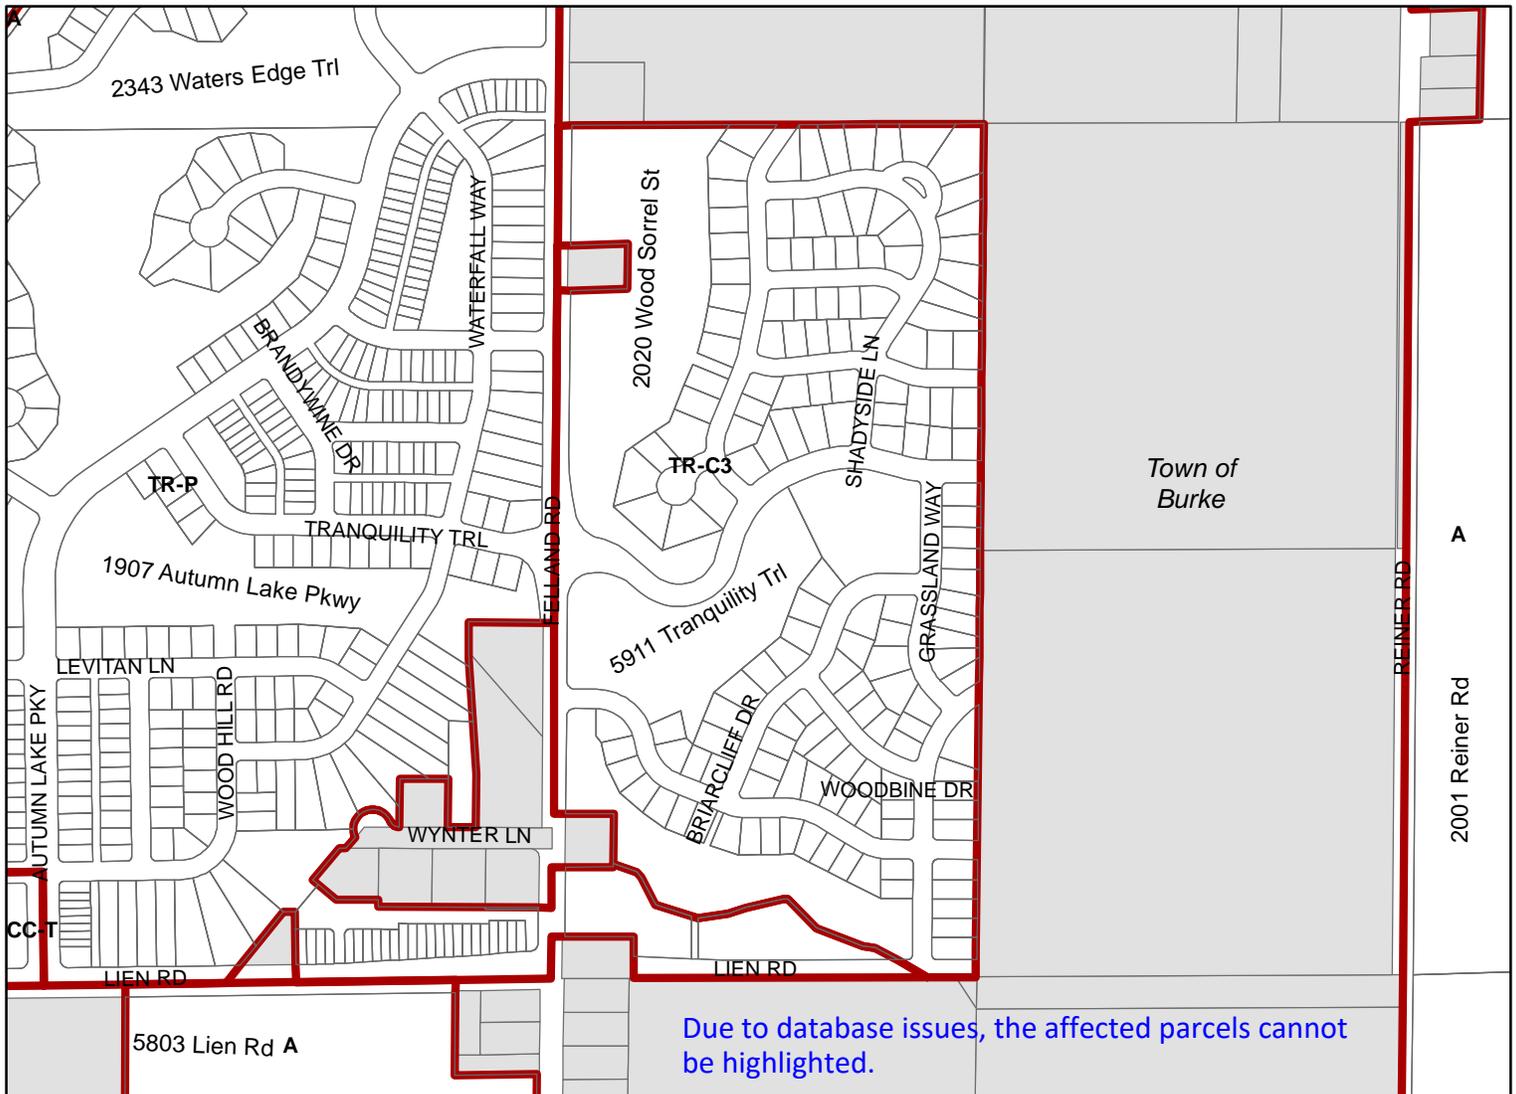

Scale : 1" = 400'

City of Madison, Planning Division : JC : Date : 11-6-23

