




Location  
409 East Main Street

Applicant  
City of Madison


From: DR-1 To: UMX

Rezoning Request  
Provide zoning for existing  
mixed-use building

Public Hearing Date  
Plan Commission  
13 July 2015  
Common Council  
21 July 2015

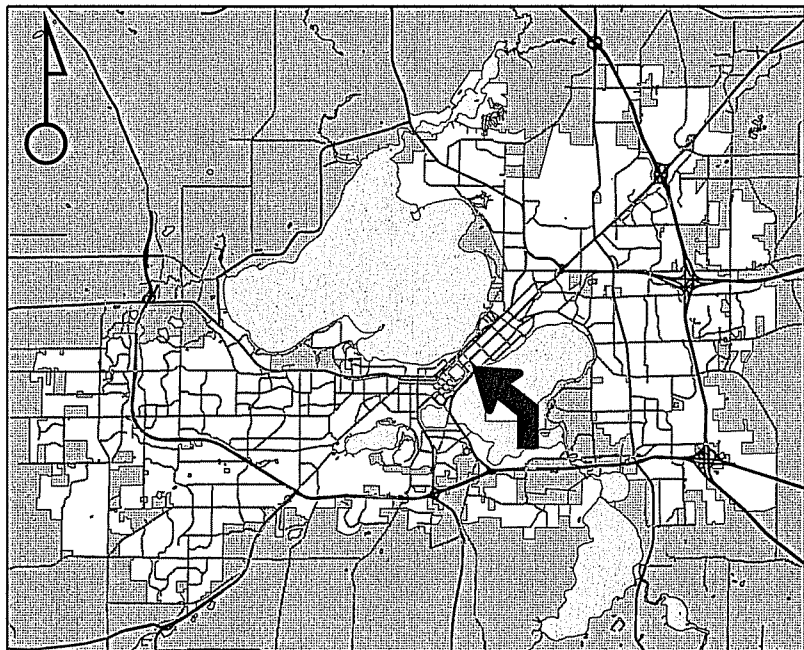

For Questions Contact: Heather Stouder at: 266-5974 or [hstouder@cityofmadison.com](mailto:hstouder@cityofmadison.com) or City Planning at 266-4635

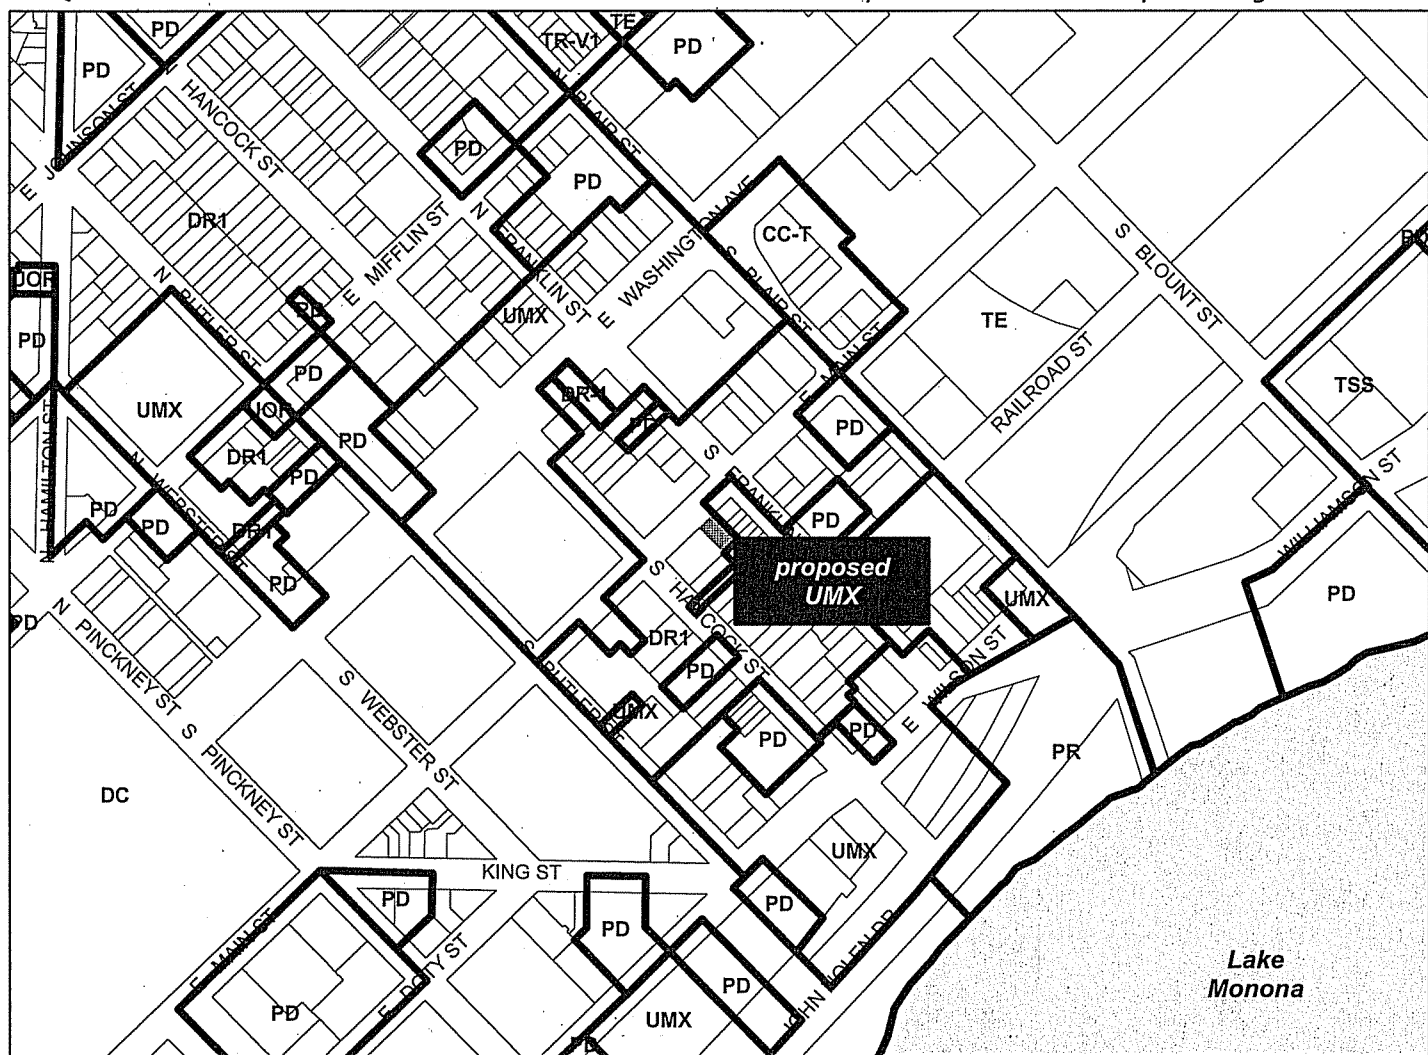

Scale : 1" = 400'

City of Madison, Planning Division : RPJ : Date : 09 July 2015

8

