



City of Madison

Demolition

Location

225 W Gilman Street

Project Name

Rohr Chabad House at the University of Wisconsin

Applicant

Mendel Matusof
Hamid Noughani, Assemblage Architects


Request

Demolish three-family dwelling


Public Hearing Date

Plan Commission

September 9, 2024

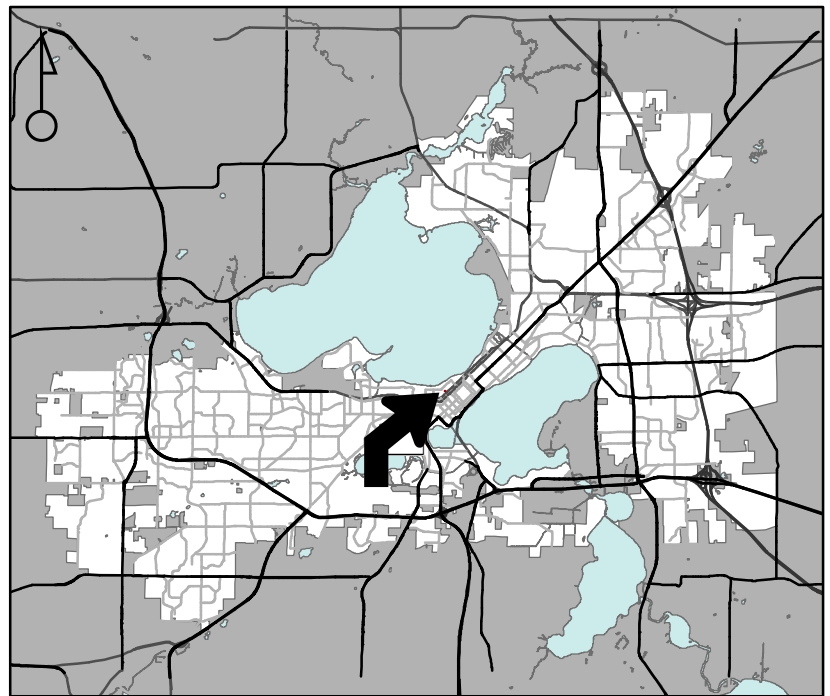

For Questions Contact: Tim Parks at: 261-9632 or tparks@cityofmadison.com or City Planning at 266-4635

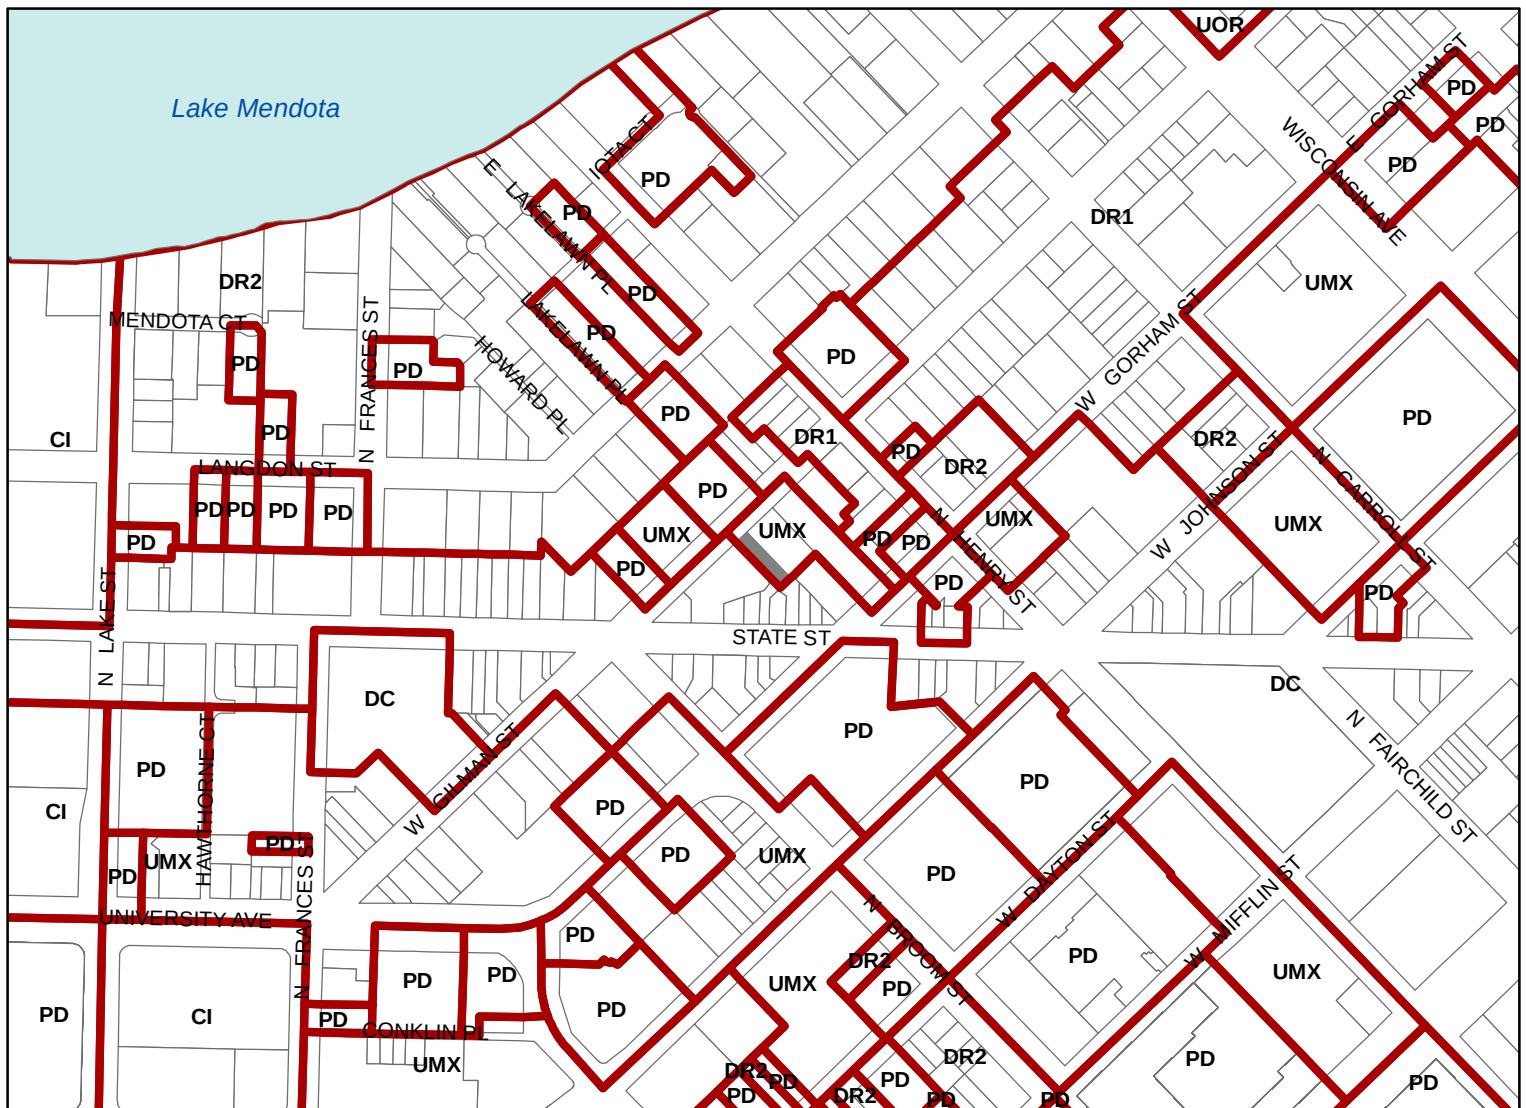

Scale : 1" = 400'

City of Madison, Planning Division : JC : Date : 7-25-24

