



Location

3222-3238 E Washington Avenue &
3229 Ridgeway Avenue

Applicant

Kevin Burow, Knothe & Bruce Architects
Travis Fauchald, Volker Development

Request

- Rezone from TR-C1 & TR-C4 to TR-U2 for future multi-family/mixed-use redevelopment
- Demolish three single-family residences


Public Hearing Dates

Plan Commission


March 3, 2025

Common Council

March 11, 2025

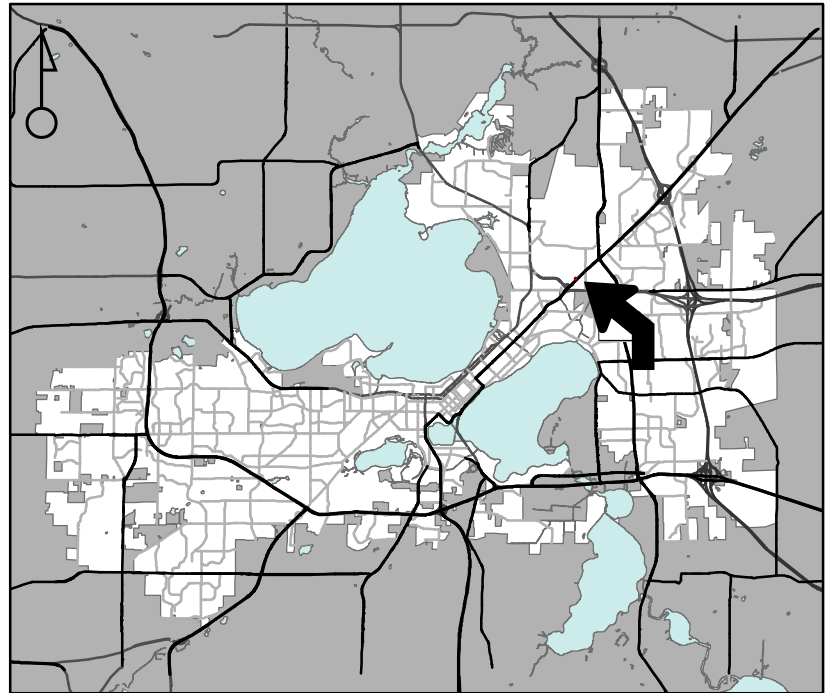

For Questions Contact: Colin Punt at: 243-0455 or cpunt@cityofmadison.com or City Planning at 266-4635

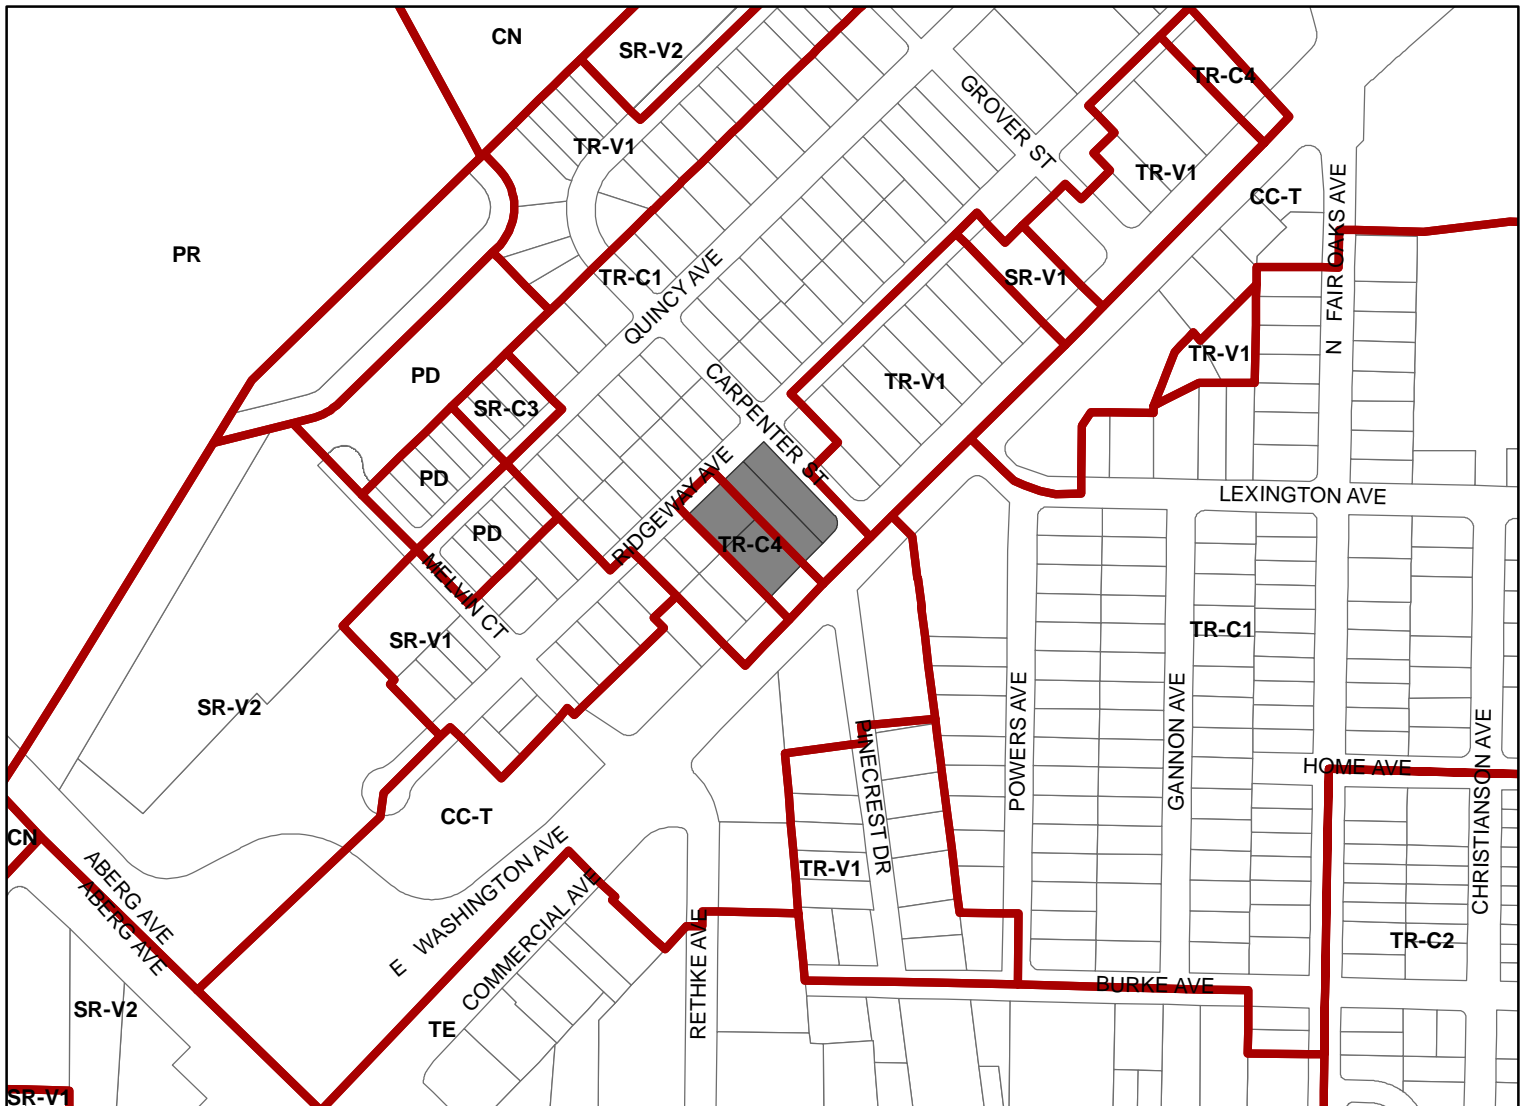

Scale : 1" = 400'

