




Location
710 John Nolen Drive

Project Name
Taverna Barcelona


Applicant
Josh Wilcox, GBA architecture|design
Nolen Center Investments & Associates, LLC

Request
Convert office building into restaurant
-tavern in Urban Design Dist. 1

Public Hearing Date
Plan Commission
May 9, 2022

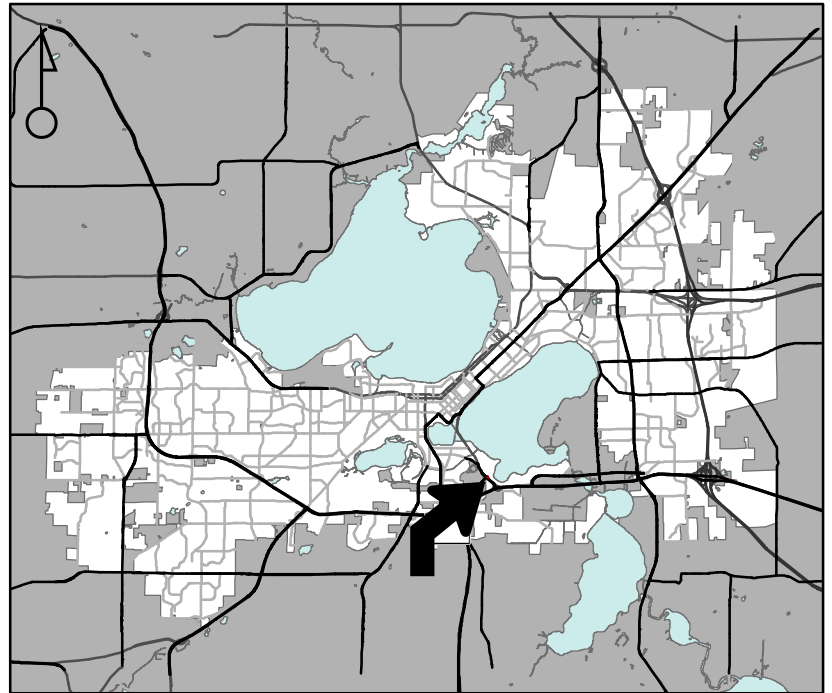

For Questions Contact: Lisa McNabola at: 243-0554 or lmcnabola@cityofmadison.com or City Planning at 266-4635

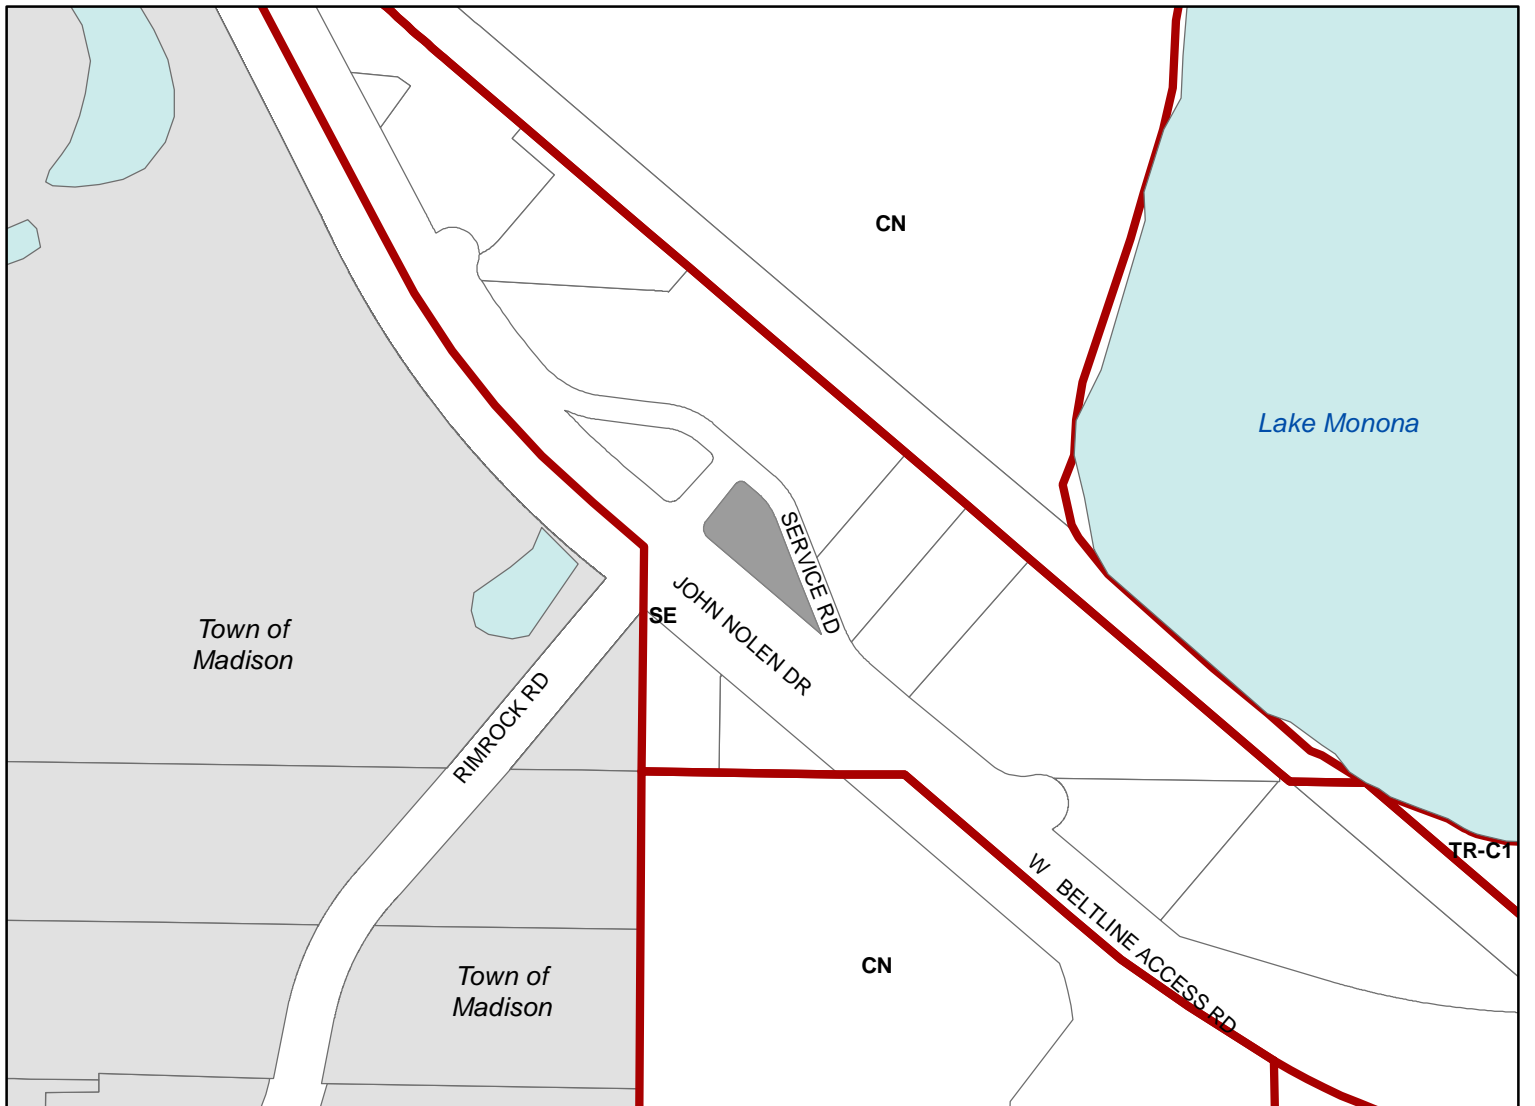

Scale : 1" = 400'

City of Madison, Planning Division : JC : Date : 3-17-22

