



Location

33 W Johnson Street

Applicant

Andy Inman, NCG Hospitality
MC Investors I, LLC

Requests

Rezone from UMX to PD and approve General Development Plan and Specific Implementation Plan to convert former six-story school into mixed-use building with 16,000 sq. ft. of commercial space and 134 apartments, and construct 11-story hotel with 341 guestrooms


Public Hearing Dates

Plan Commission


January 8, 2024

Common Council

January 23, 2024

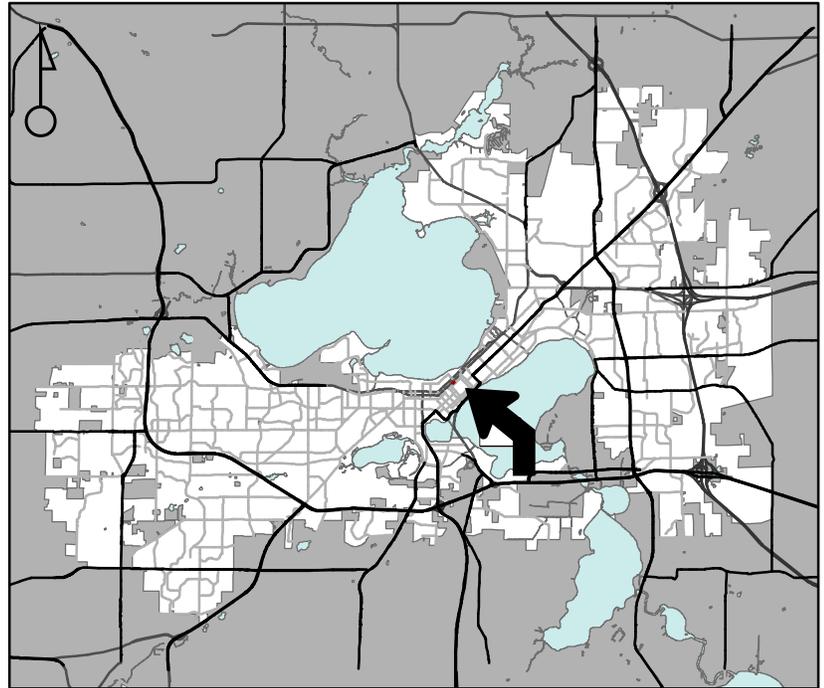

For Questions Contact: Colin Punt at: 243-0455 or cpunt@cityofmadison.com or City Planning at 266-4635

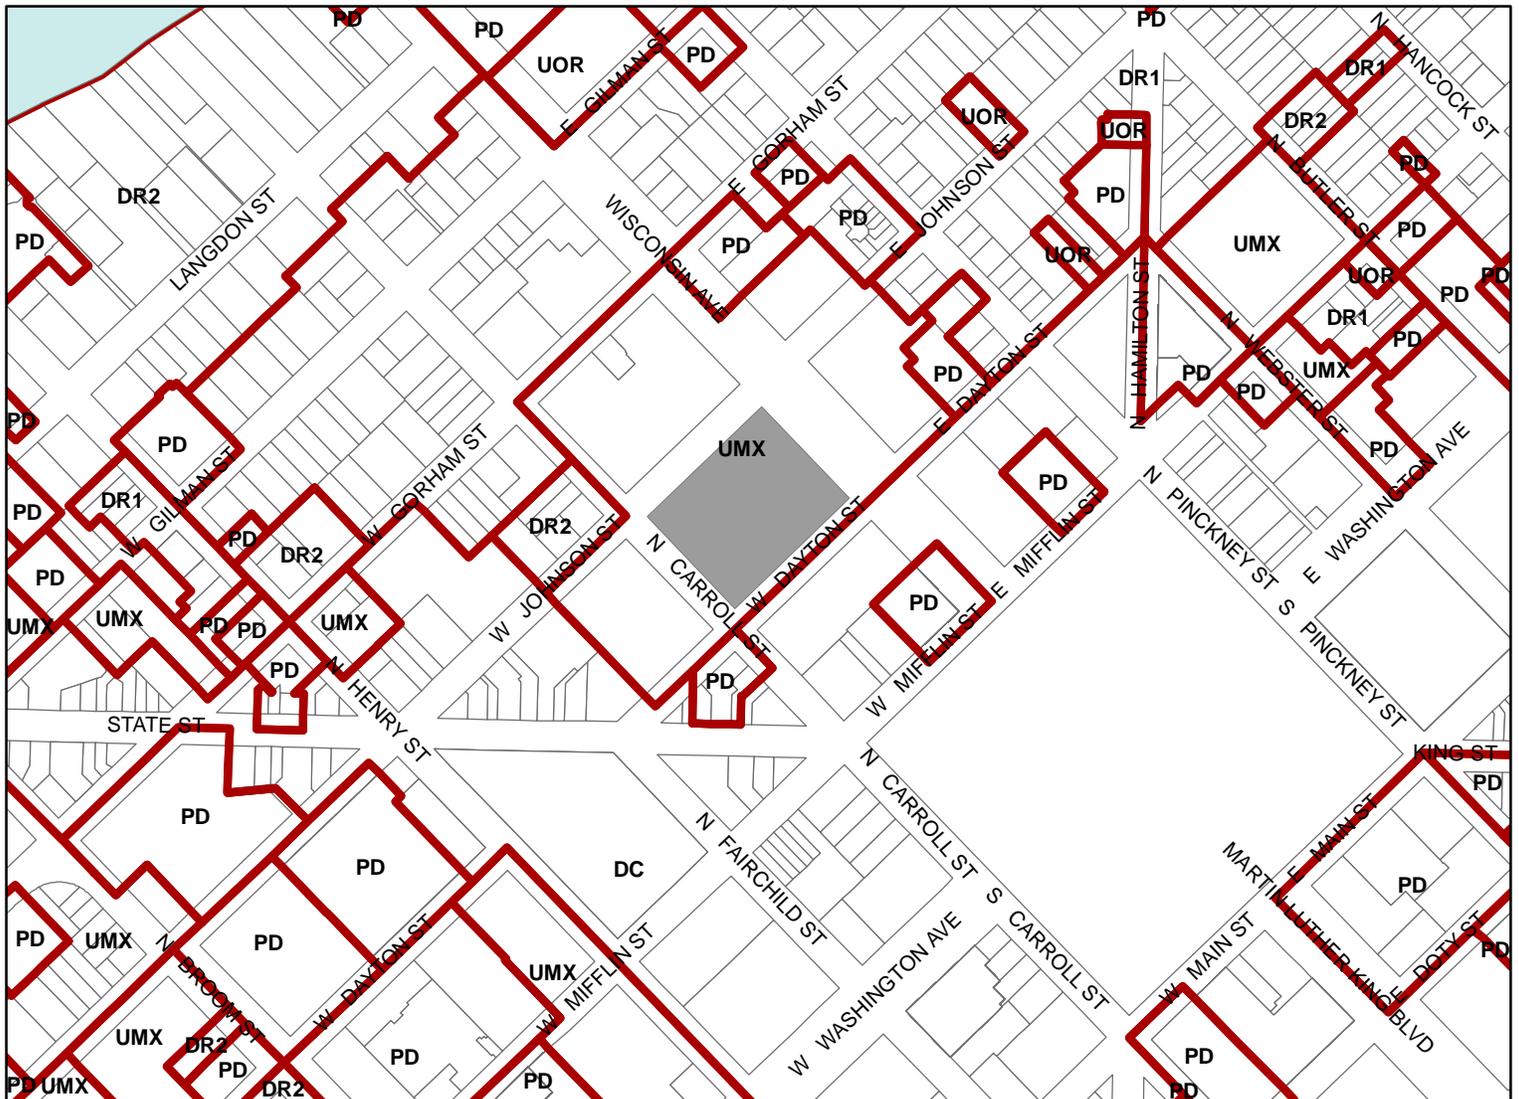

Scale : 1" = 400'

