


DAYLIGHTING CONTROLS/SUNSHADES BUILT BACKDROP BEHIND DIAS DAYLIGHTING CONTROLS/SUNSHADES

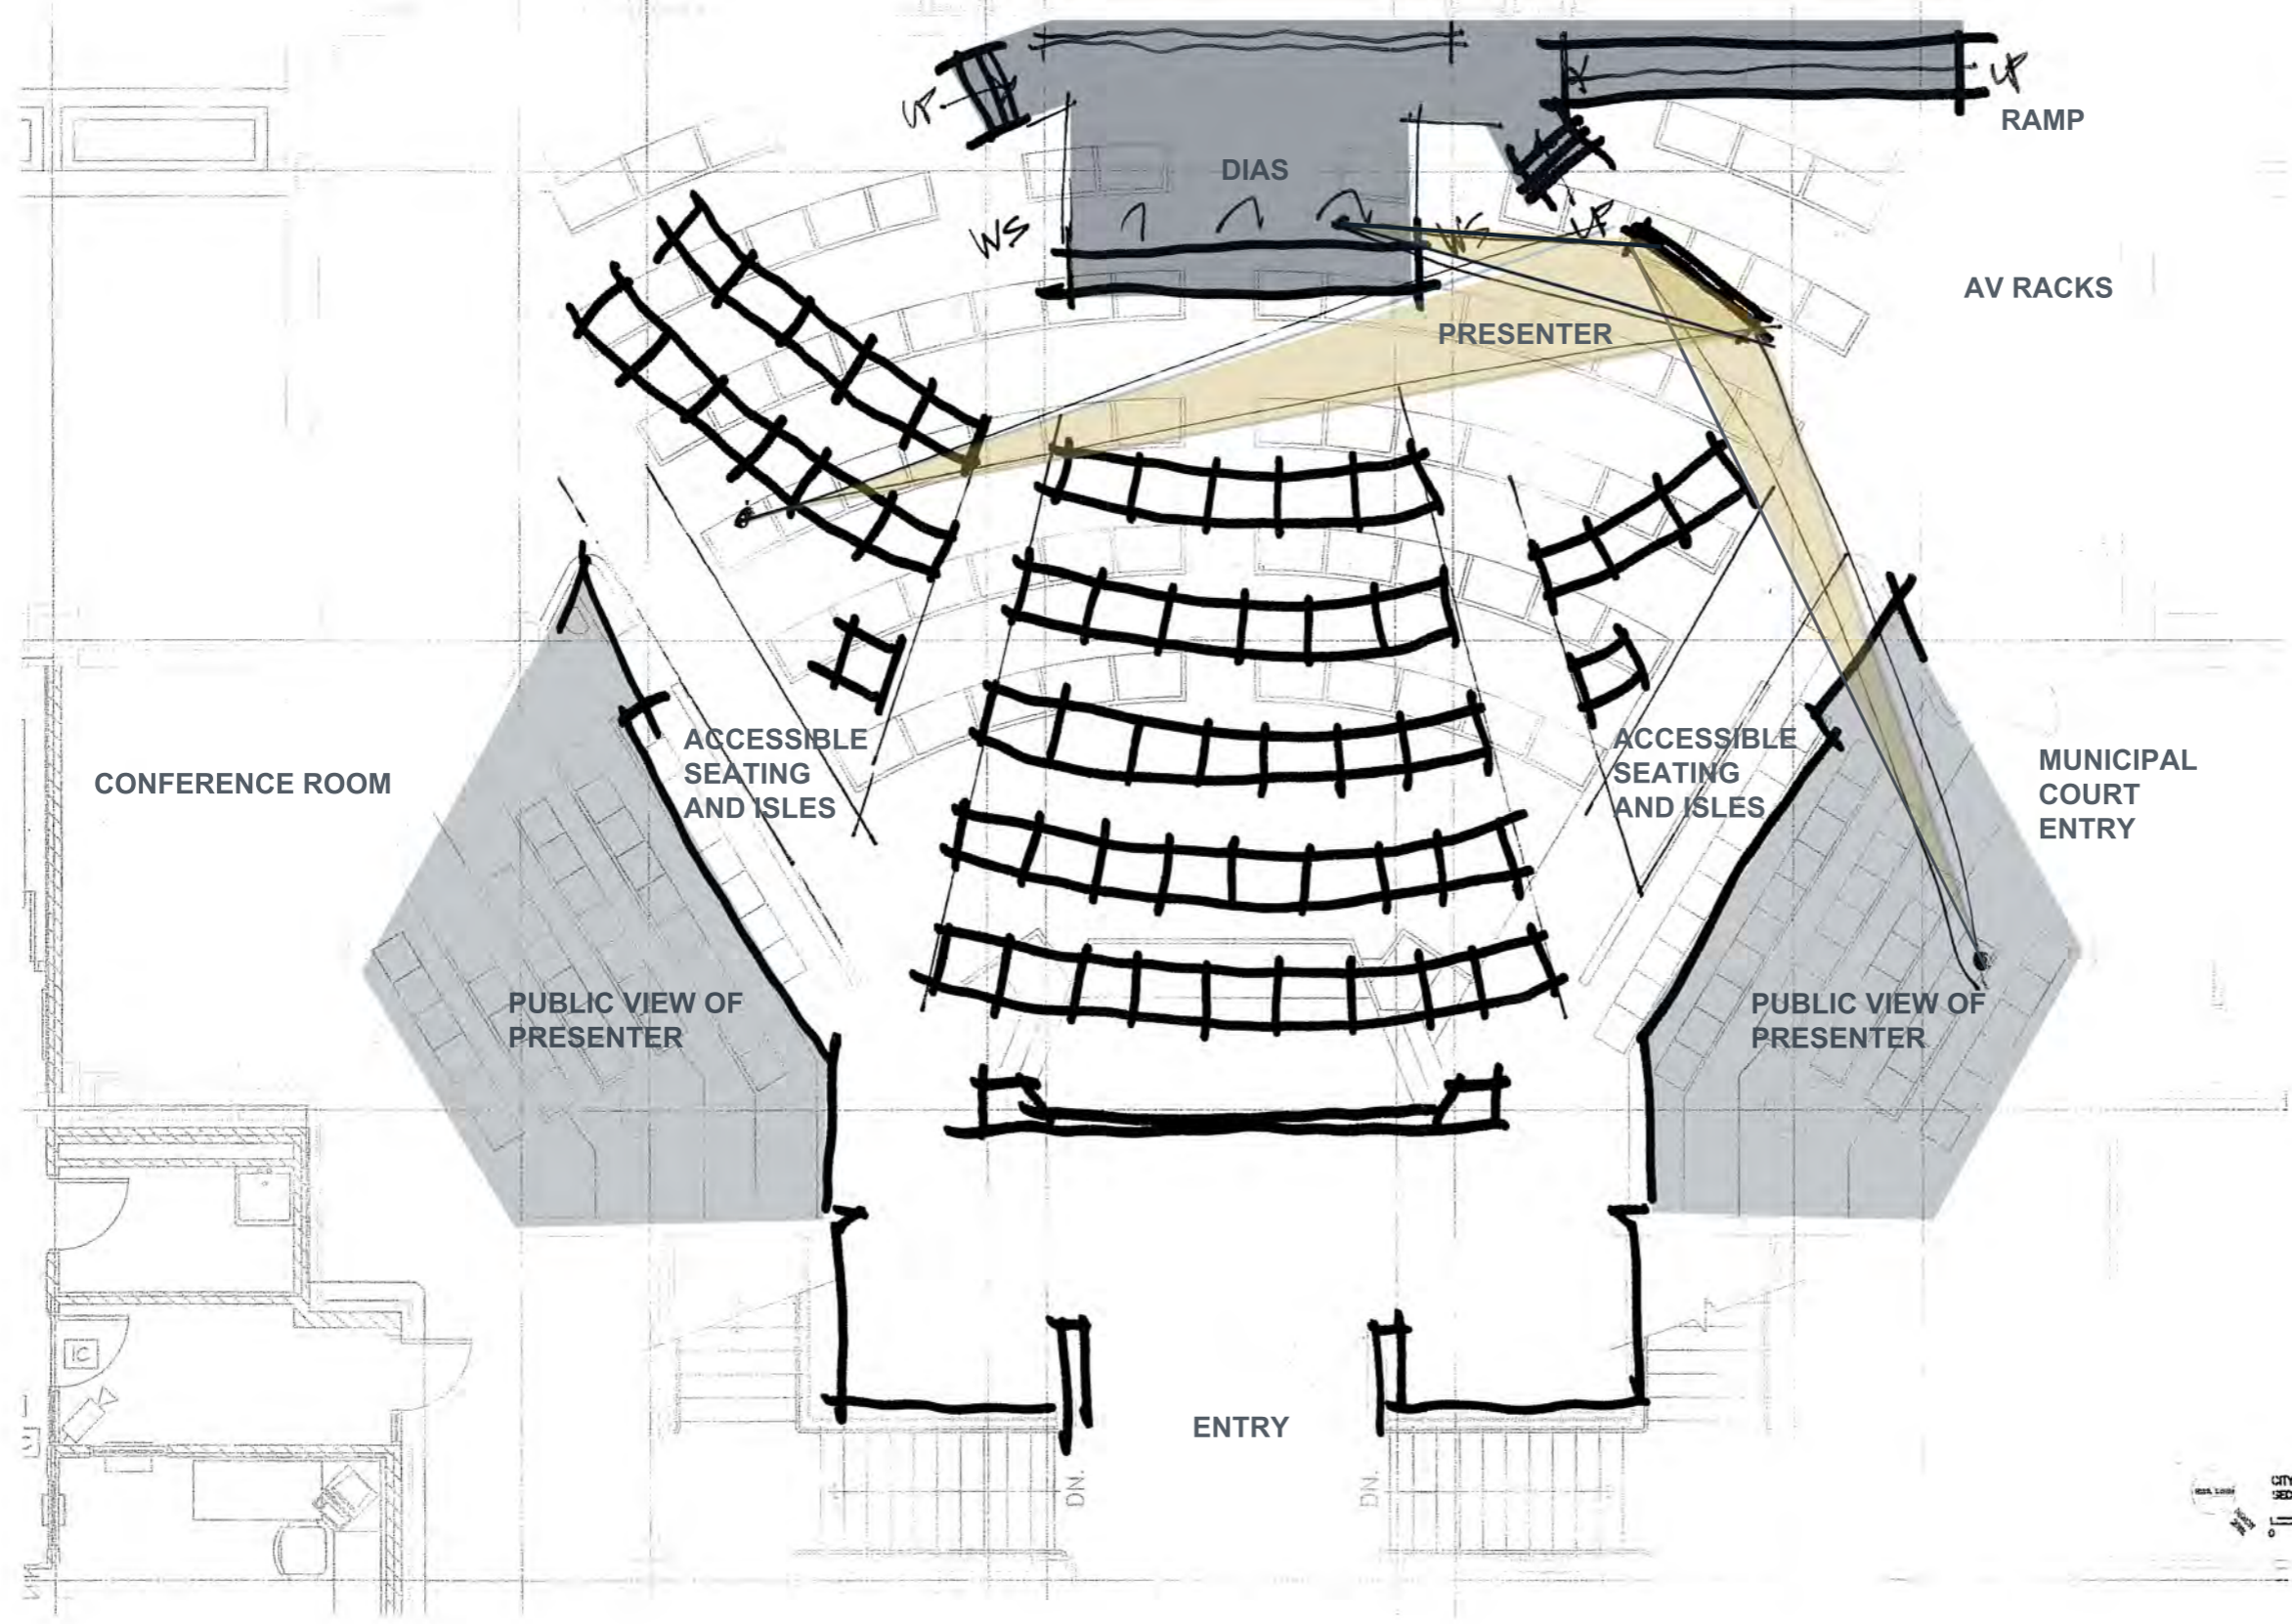

EXISTING

SECOND FLOOR - ROOM 201

DANE COUNTY
DEPARTMENT OF ADMINISTRATION SPACE STUDY
CITY-COUNTY BUILDING

