

Application for Change of Licensed Premise
(No Fee Required)

Applicants must appear before the ALRC. Detailed floor plans must accompany this form, or request will not be presented to the committee.

Please contact City Zoning (Municipal Building LL-100, 266-4560). A Conditional Use Permit may be required. There is a fee for the Conditional Use Permit.

Corporate/Owner Name ALE ASYLUM, LLC

DBA ALE ASYLUM


Address 3698 KINSMAN BLVD

Agent OTTO DILBA

Capacity 99 % Alcohol 70 % Food 30

Description of Expansion Plans:

WE WISH TO EXPAND OUR OUTDOOR
DINING AREA FROM 13' x 30' TO 20' x 30'.

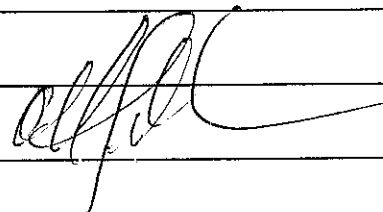Signature of Applicant  Date 07.30.07


To be considered at ALRC meeting of August 15, 2007

and Common Council Meeting of September 4, 2007

License Type 108 License # 72967 Legistar # 07224

Approved Disapproved

Routed: City Zoning
 Building Inspection Unit – Permit Counter
 Madison Police Department 514
 Alderperson 17 - Clausius

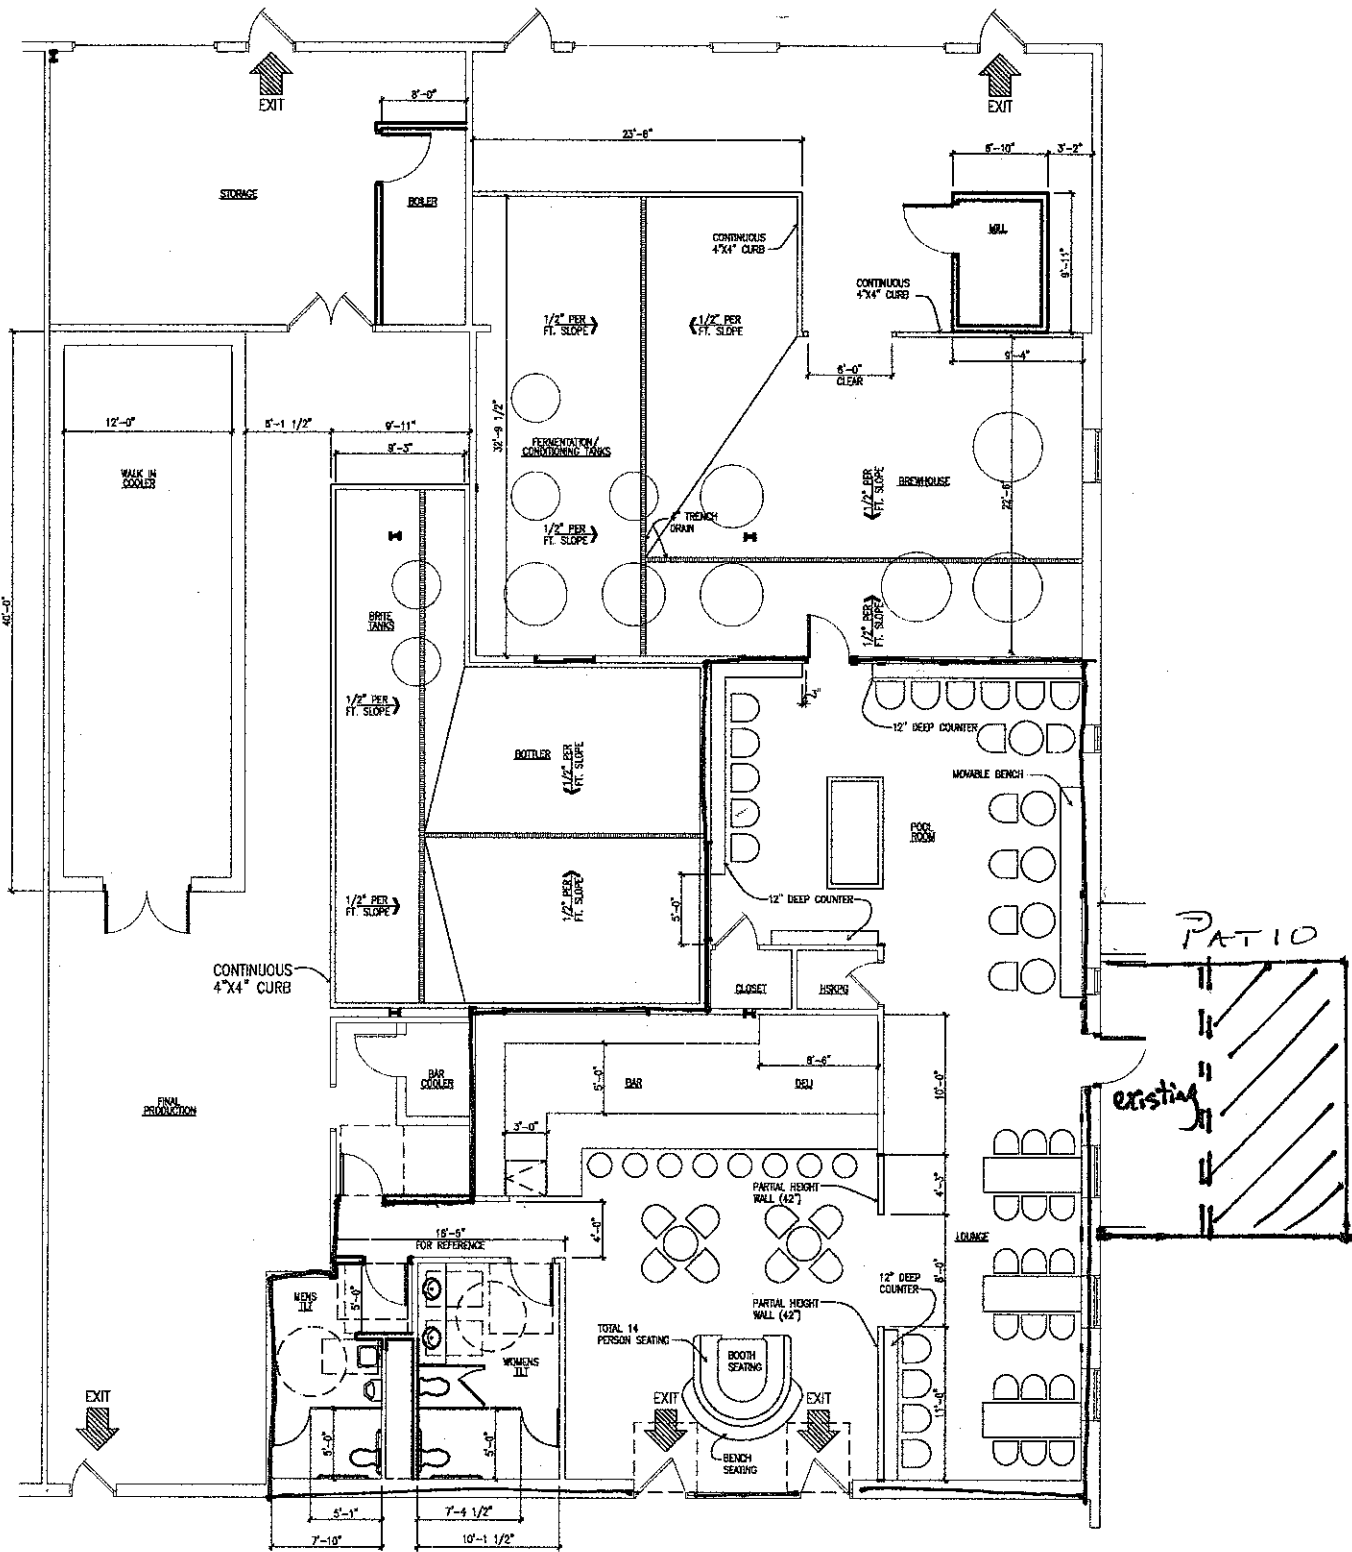

1 FLOOR PLAN
 1/8" = 1'-0"

H. VALEVA ARCHITECTS