



City of Madison

Demolition, Rezoning & Certified Survey Map Referral

Location

2405 Cypress Way/825-837 Hughes Place/810 W. Badger Road

Applicant

City of Madison & Centro Hispano
Colleen O'Meara, Eppstein Uhen Architects
Wade Wyse, Wyser Engineering, LLC

Requests:

- Demolish one-story commercial building
- Rezone from SR-V1 & CC-T to CC-T
- Construct two-story, 39,200 square-foot community center
- Re-divide five parcels into two lots by CSM

Public Hearing Dates



Plan Commission

November 7, 2022

Common Council

November 22, 2022

For Questions Contact: Tim Parks at: 261-9632 or tparks@cityofmadison.com or City Planning at 266-4635

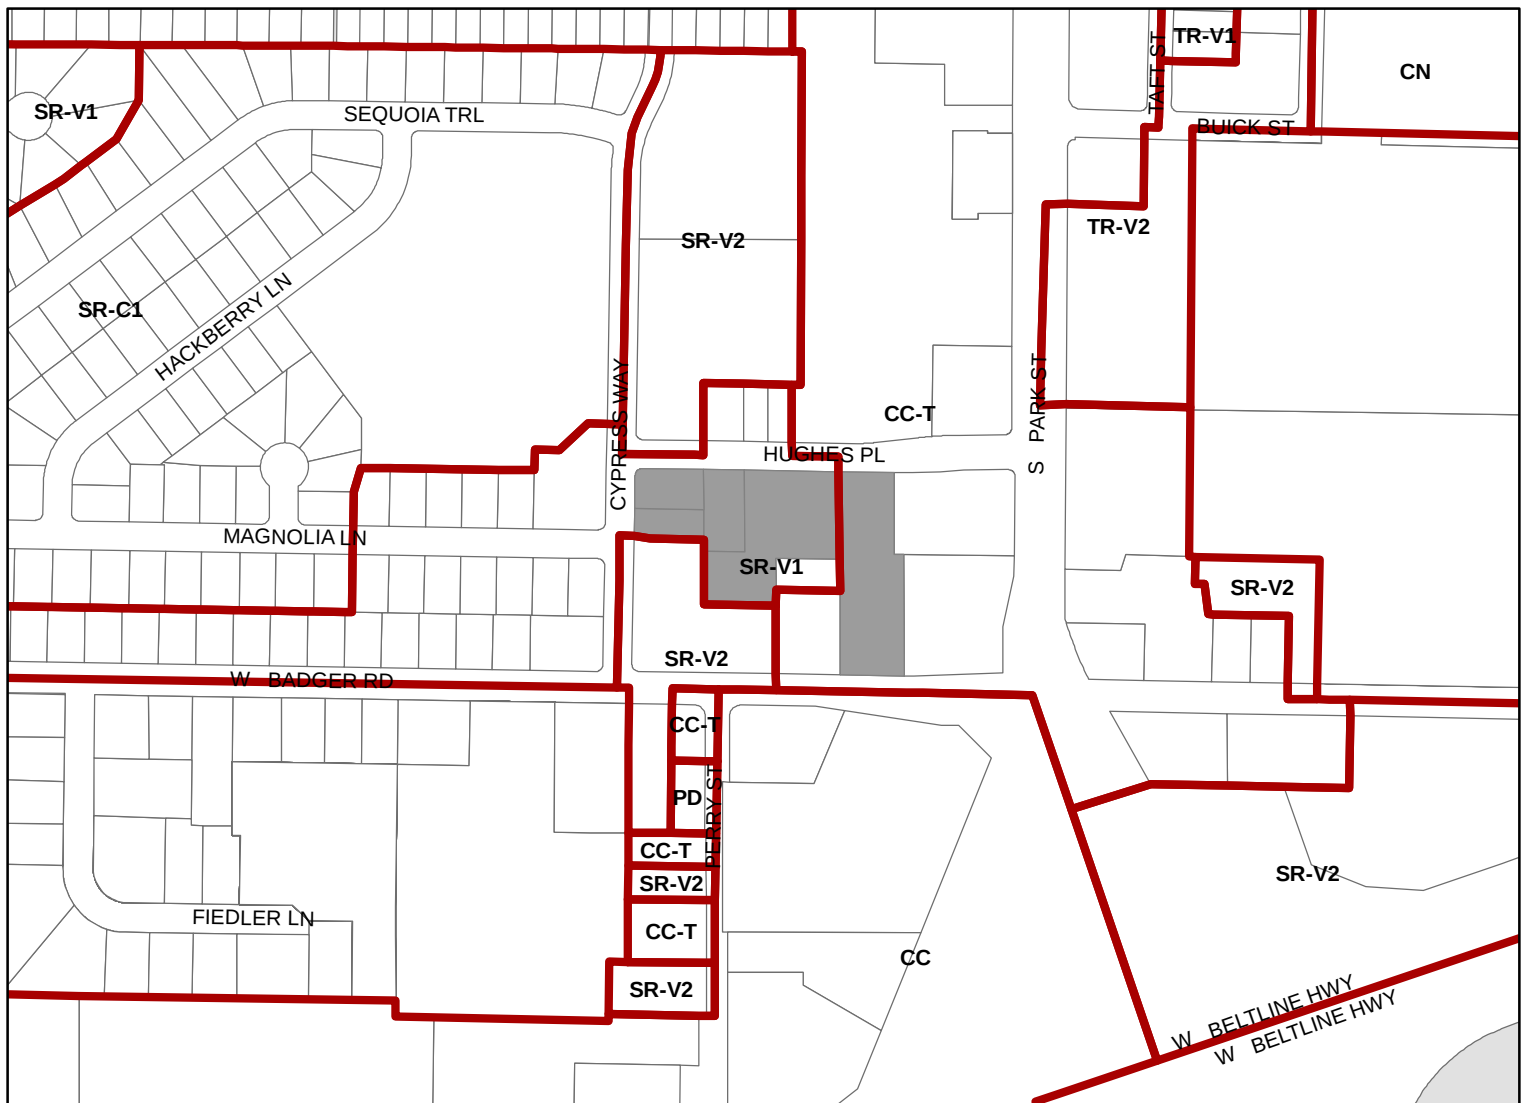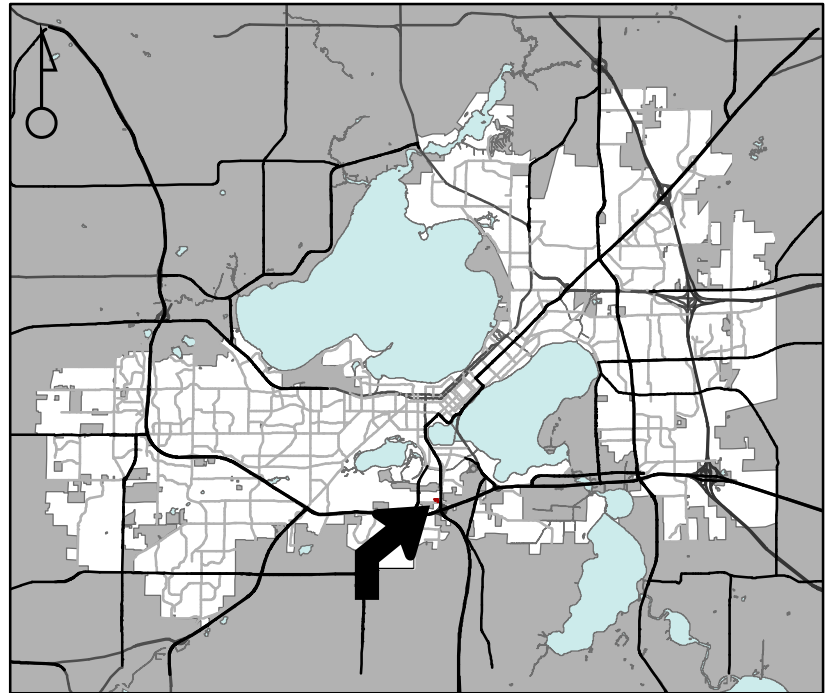

Scale : 1" = 400'

City of Madison, Planning Division : JC : Date : 9-20-22

