



### Location

908 E Main Street

### Applicant

Susan Haise & Kari Kennedy,  
The Institute of Beauty and Wellness  
WHEDA


### Request

Allow art/technical/trade school tenant in  
multi-tenant commercial building


### Public Hearing Date

Plan Commission

January 13, 2025

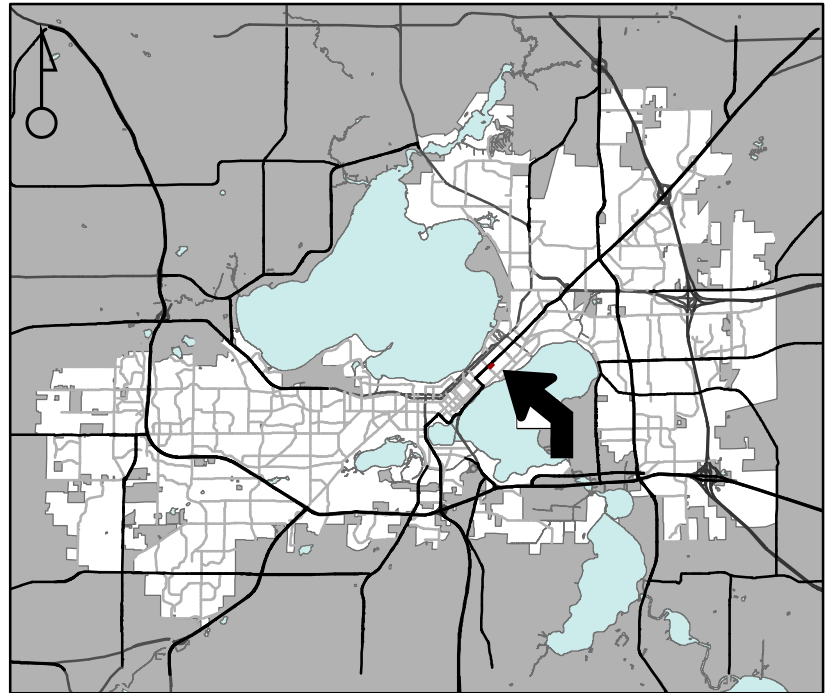

For Questions Contact: Lisa McNabola at: 243-0554 or [lmcnabola@cityofmadison.com](mailto:lmcnabola@cityofmadison.com) or City Planning at 266-4635

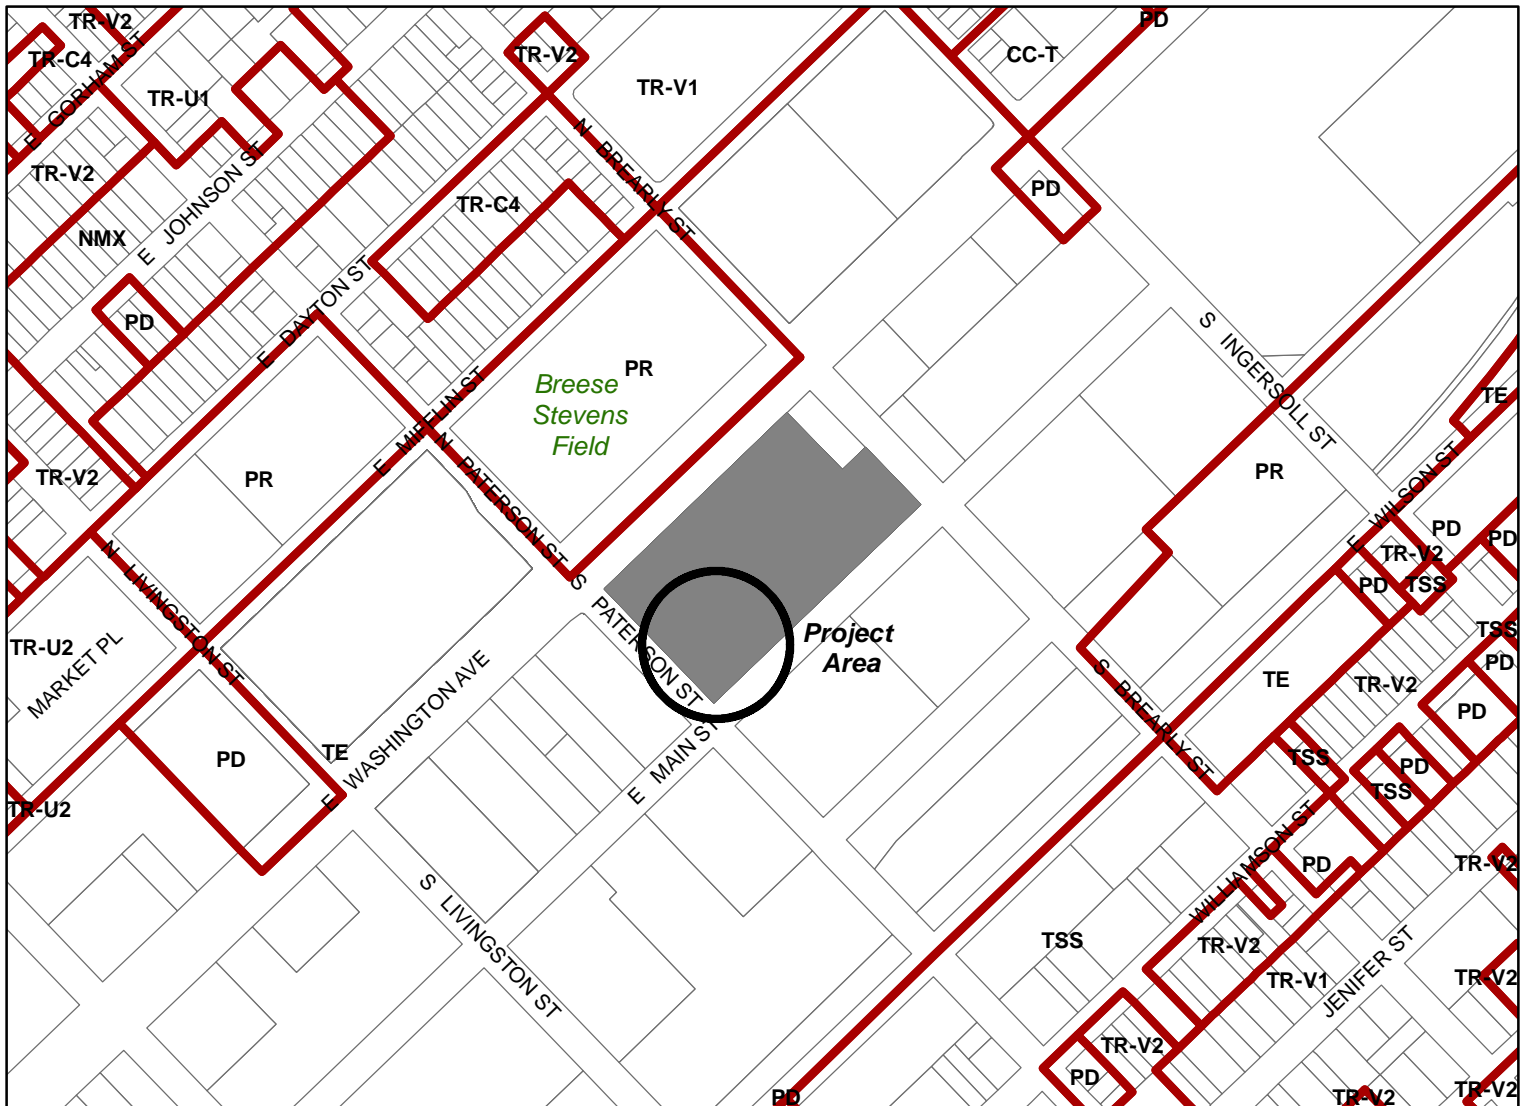

Scale : 1" = 400'

