



City of Madison

Demolition

Location
408 Westmorland Boulevard


Project Name
Reinardy Demo

Applicant
Joseph & Emily Reinardy / Meri
Tepper, Associated Housewrights


Existing Use
Single-family home

Proposed Use
Demolition of existing addition to
single-family residence to construct
new addition

Public Hearing Date
Plan Commission
21 May 2018

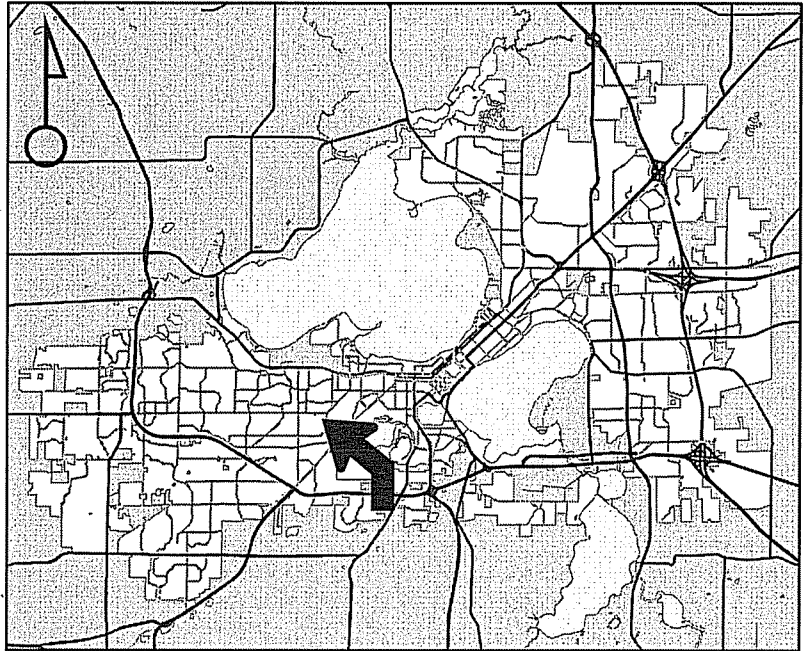

For Questions Contact: Sydney Prusak at: 243-0554 or sprusak@cityofmadison.com or City Planning at 266-4635

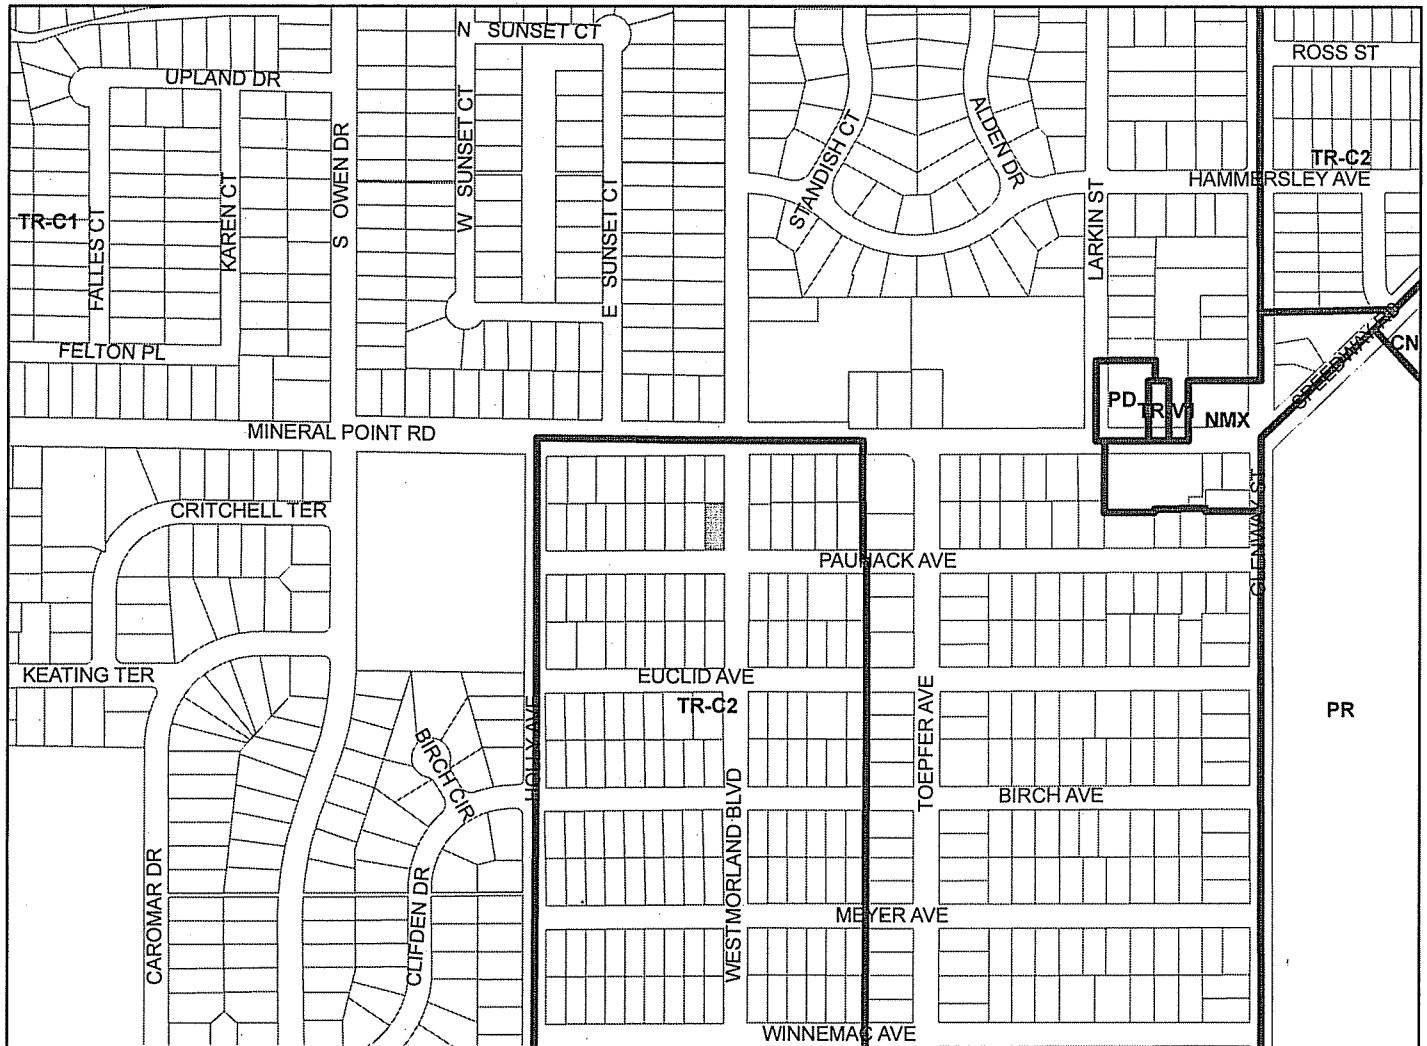

Scale : 1" = 400'

City of Madison, Planning Division : PPE : Date : 15 May 2018

14

