


BIKE PARKING SCHEDULE						
	CAR	MOPED	BIKE FLOOR	BIKE HUNG	BIKE STACKED	BIKE IN UNIT
2nd FLOOR	79	FLEX PARKING 3 SPOTS PER STALL	25	9	70	-
1st FLOOR	65	-	36	37	262	-
TOTAL	144	AS NEEDED	61	46	332	196
			TOTAL GARAGE BIKE SPACES = 439			
			14%	11%	75%	


\* NOTE: 398 BIKE SPACES IN UNITS.  
 ASSUME CREDIT FOR HALF OF THE SPACES IN UNITS = 196  
 586 BIKE SPACES REQUIRED  
 635 SPACES PROVIDED

# HUB AT MADISON, MADISON, WI

Antunovich Associates - Architect  
 Myefski Architects - Associate Architect  
 Core Campus Communities, LLC - Developer

1st Floor SCALE: 1/32" = 1'  
 JULY 17, 2013

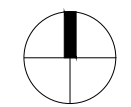

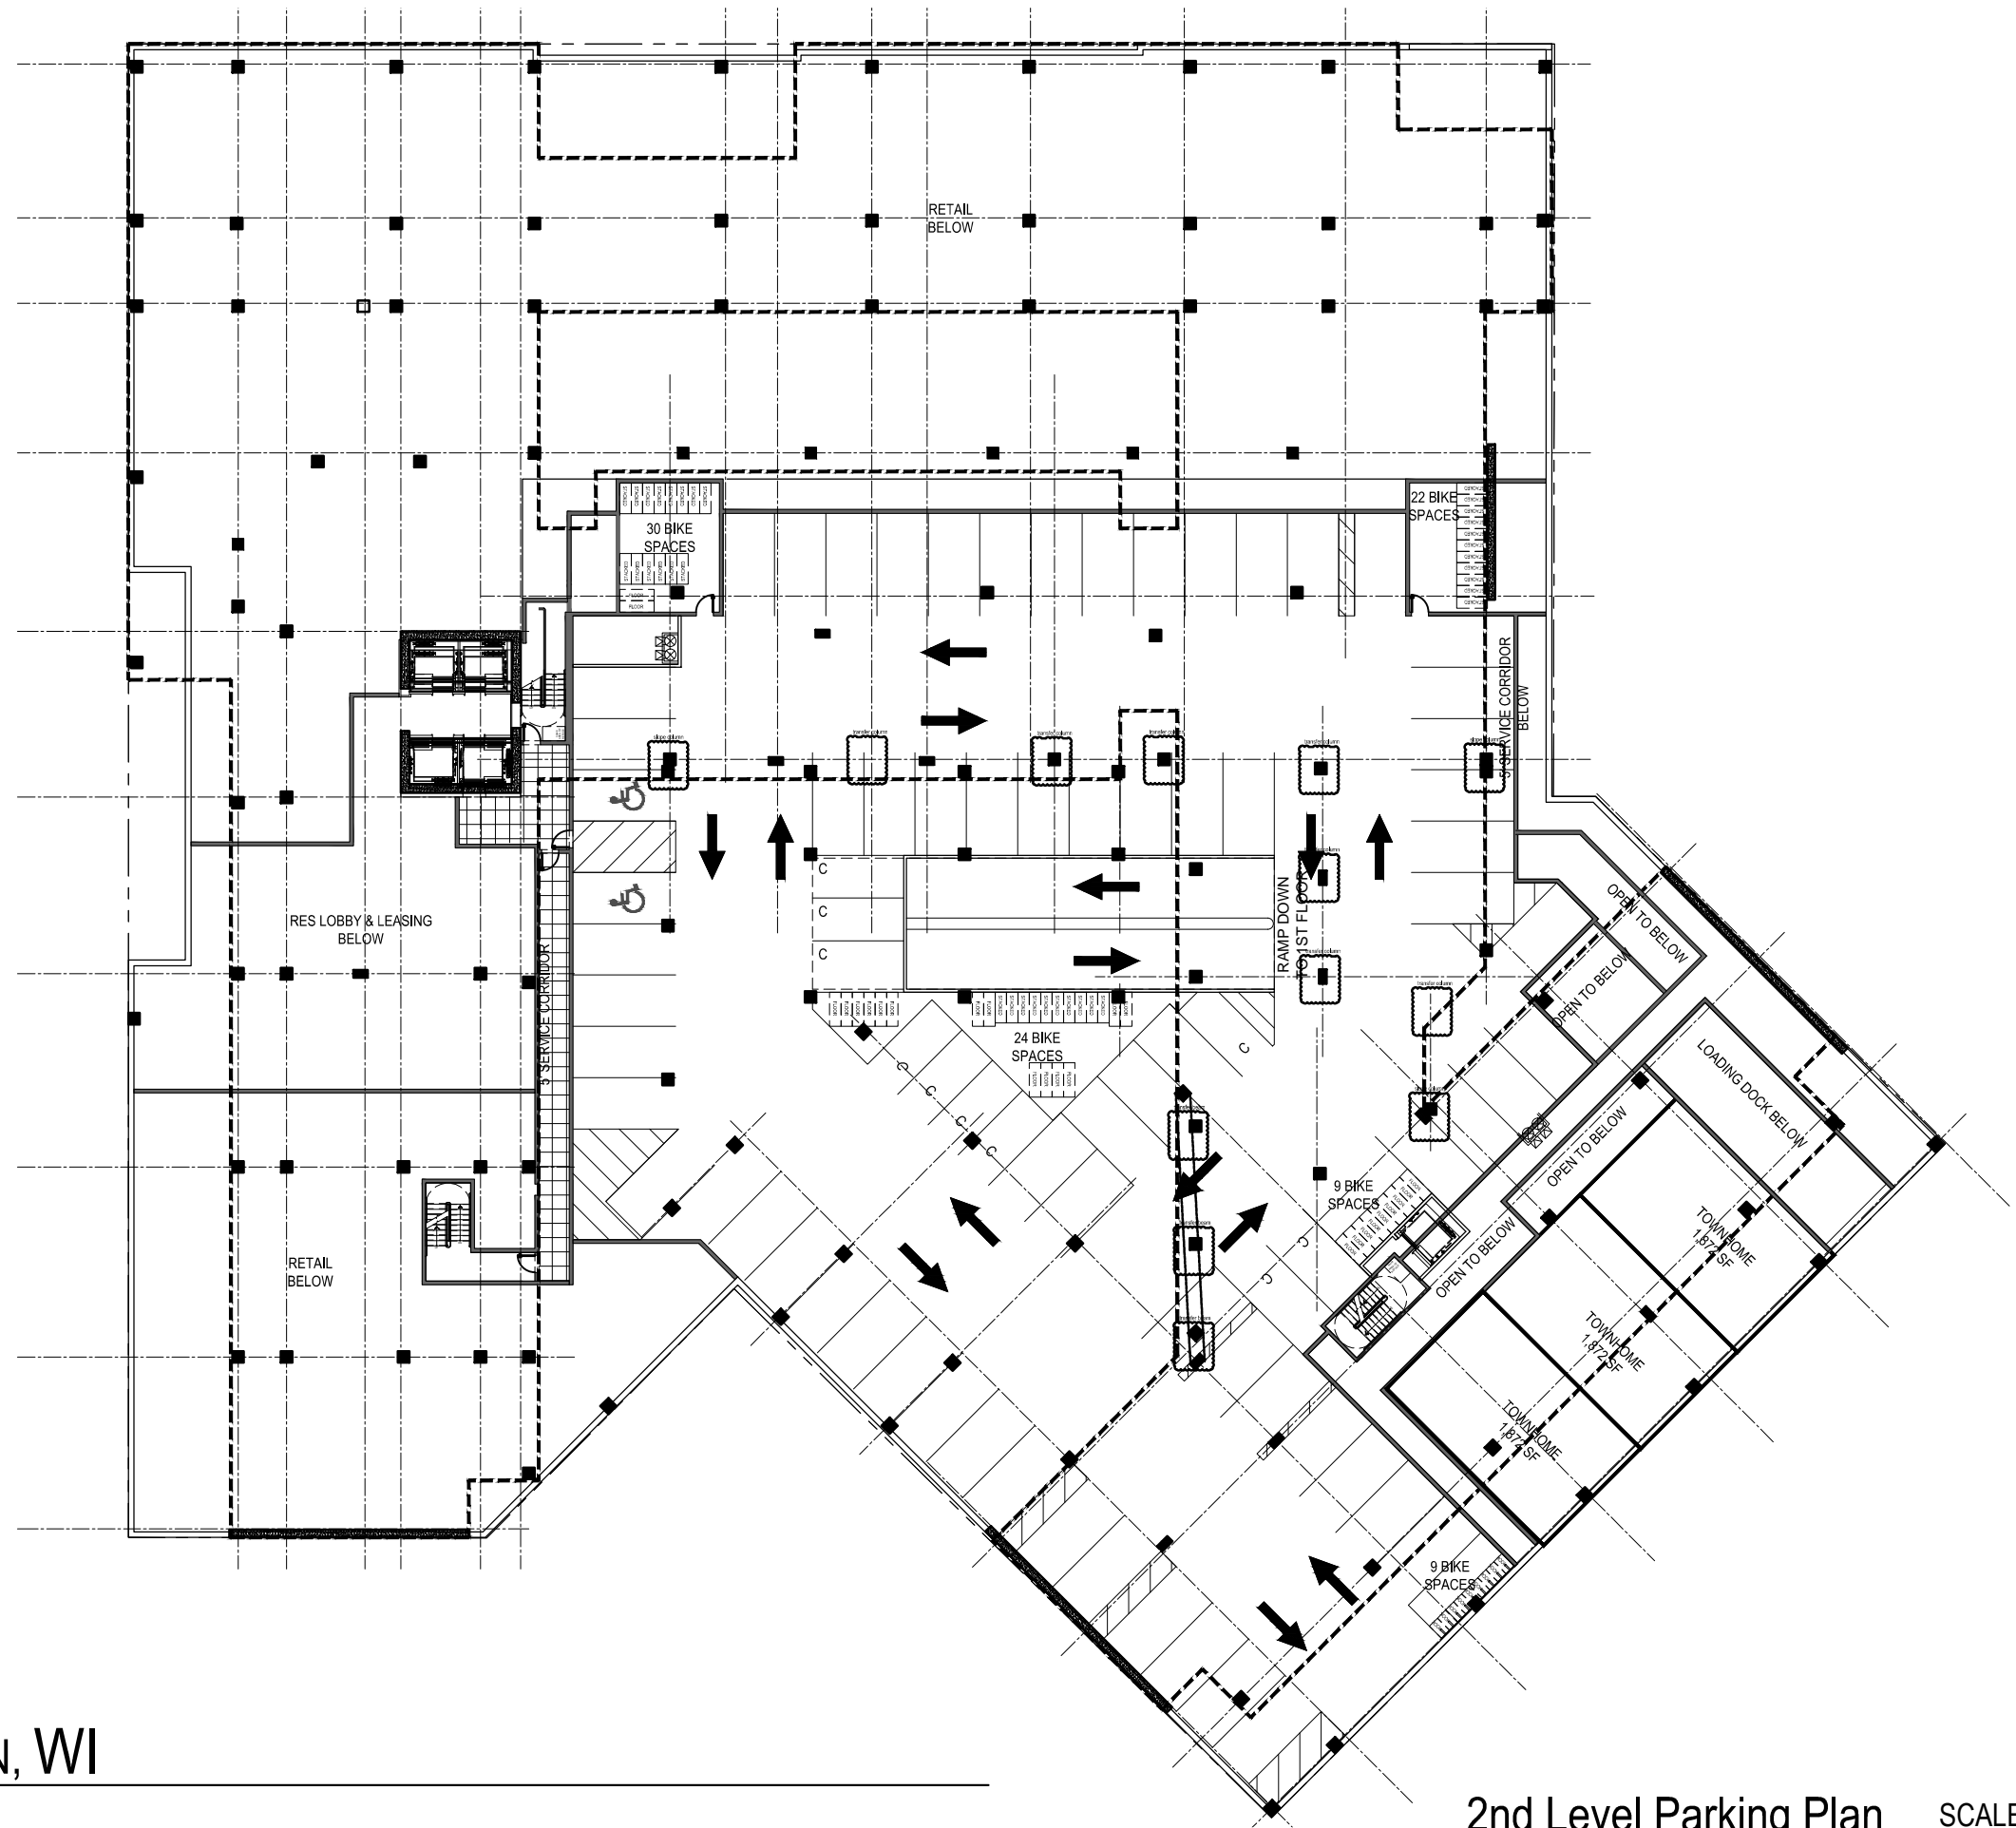

# HUB AT MADISON, MADISON, WI

Antunovich Associates - Architect  
 Myefski Architects - Associate Architect  
 Core Campus Communities, LLC - Developer

## 2nd Level Parking Plan

SCALE: 1/32" = 1'-0"  
 July 17, 2013

