


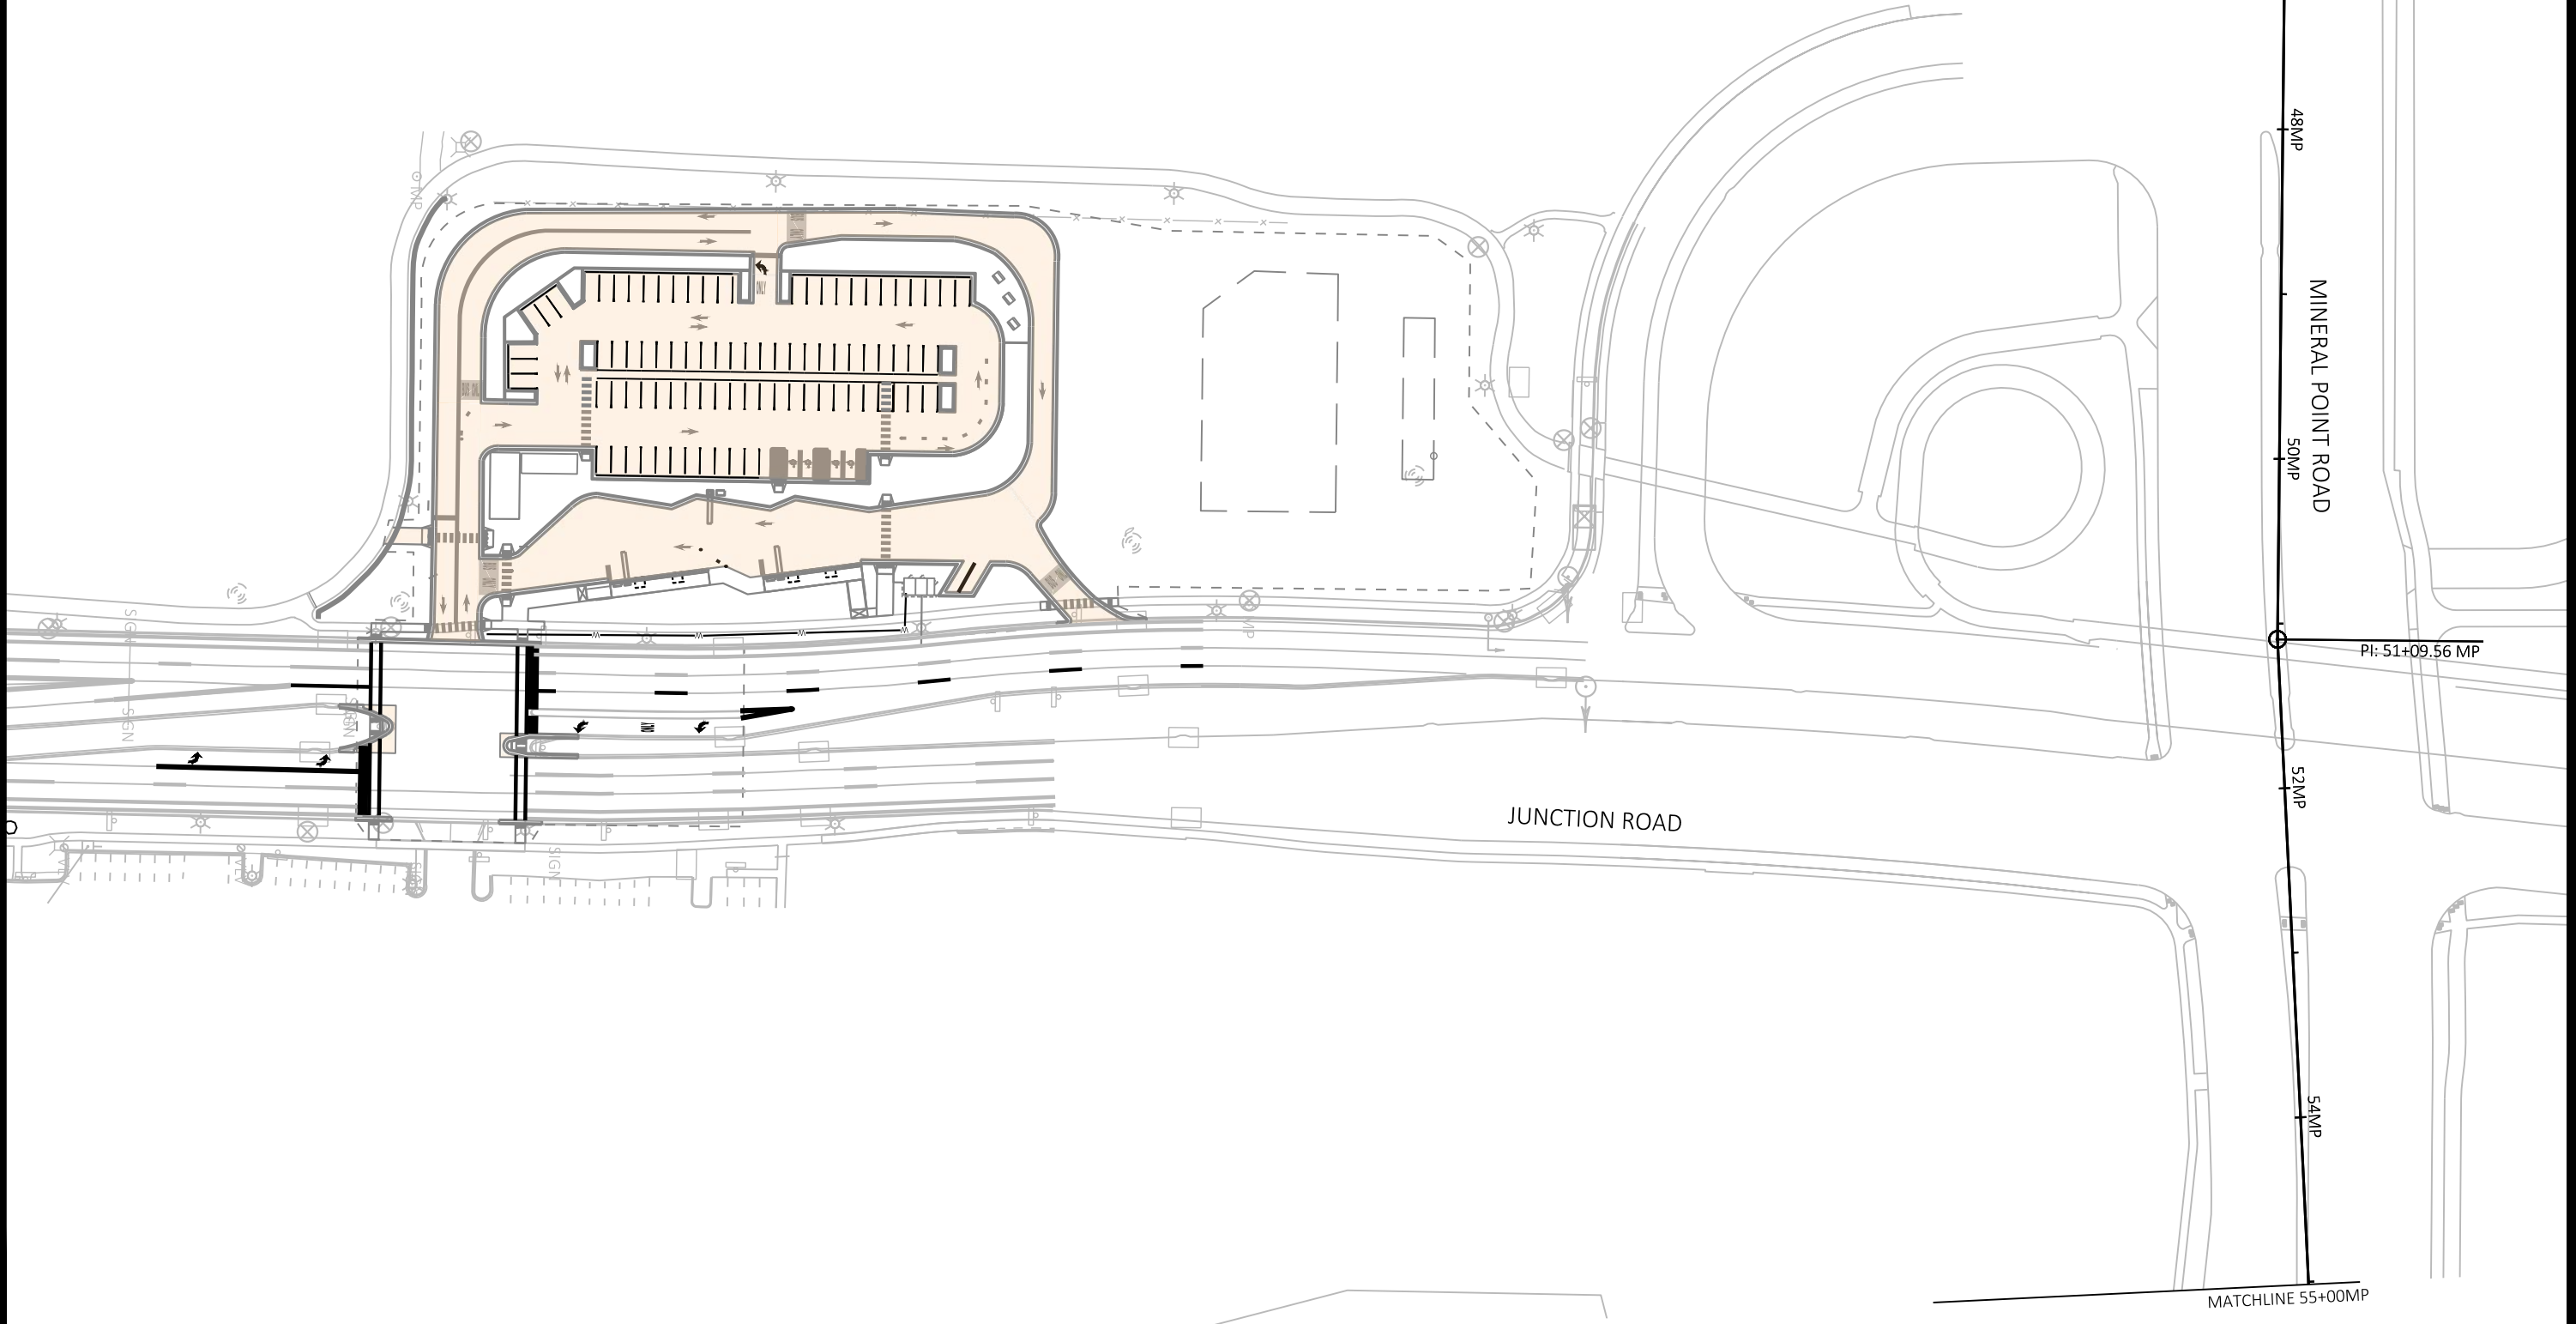

GRAYSCALE PAVEMENT MARKINGS ON ALL SHEETS REPRESENTS EXISTING MARKINGS AND ARE FOR REFERENCE ONLY; NOT ALL EXISTING MARKINGS ARE SHOWN AND SOME ARE SIMPLIFIED (EXAMPLE: CONTINENTAL CROSSWALKS SHOWN AS STANDARD TRANSVERSE MARKINGS).




MARK	REVISION	DATE	BY
60631225P	Designed By: KL ENG	2022-03-30	

60631225P
 CITY OF MADISON, DANE COUNTY, WI
 CONTRACT NO: 60631225C



60631225P
 M1-W

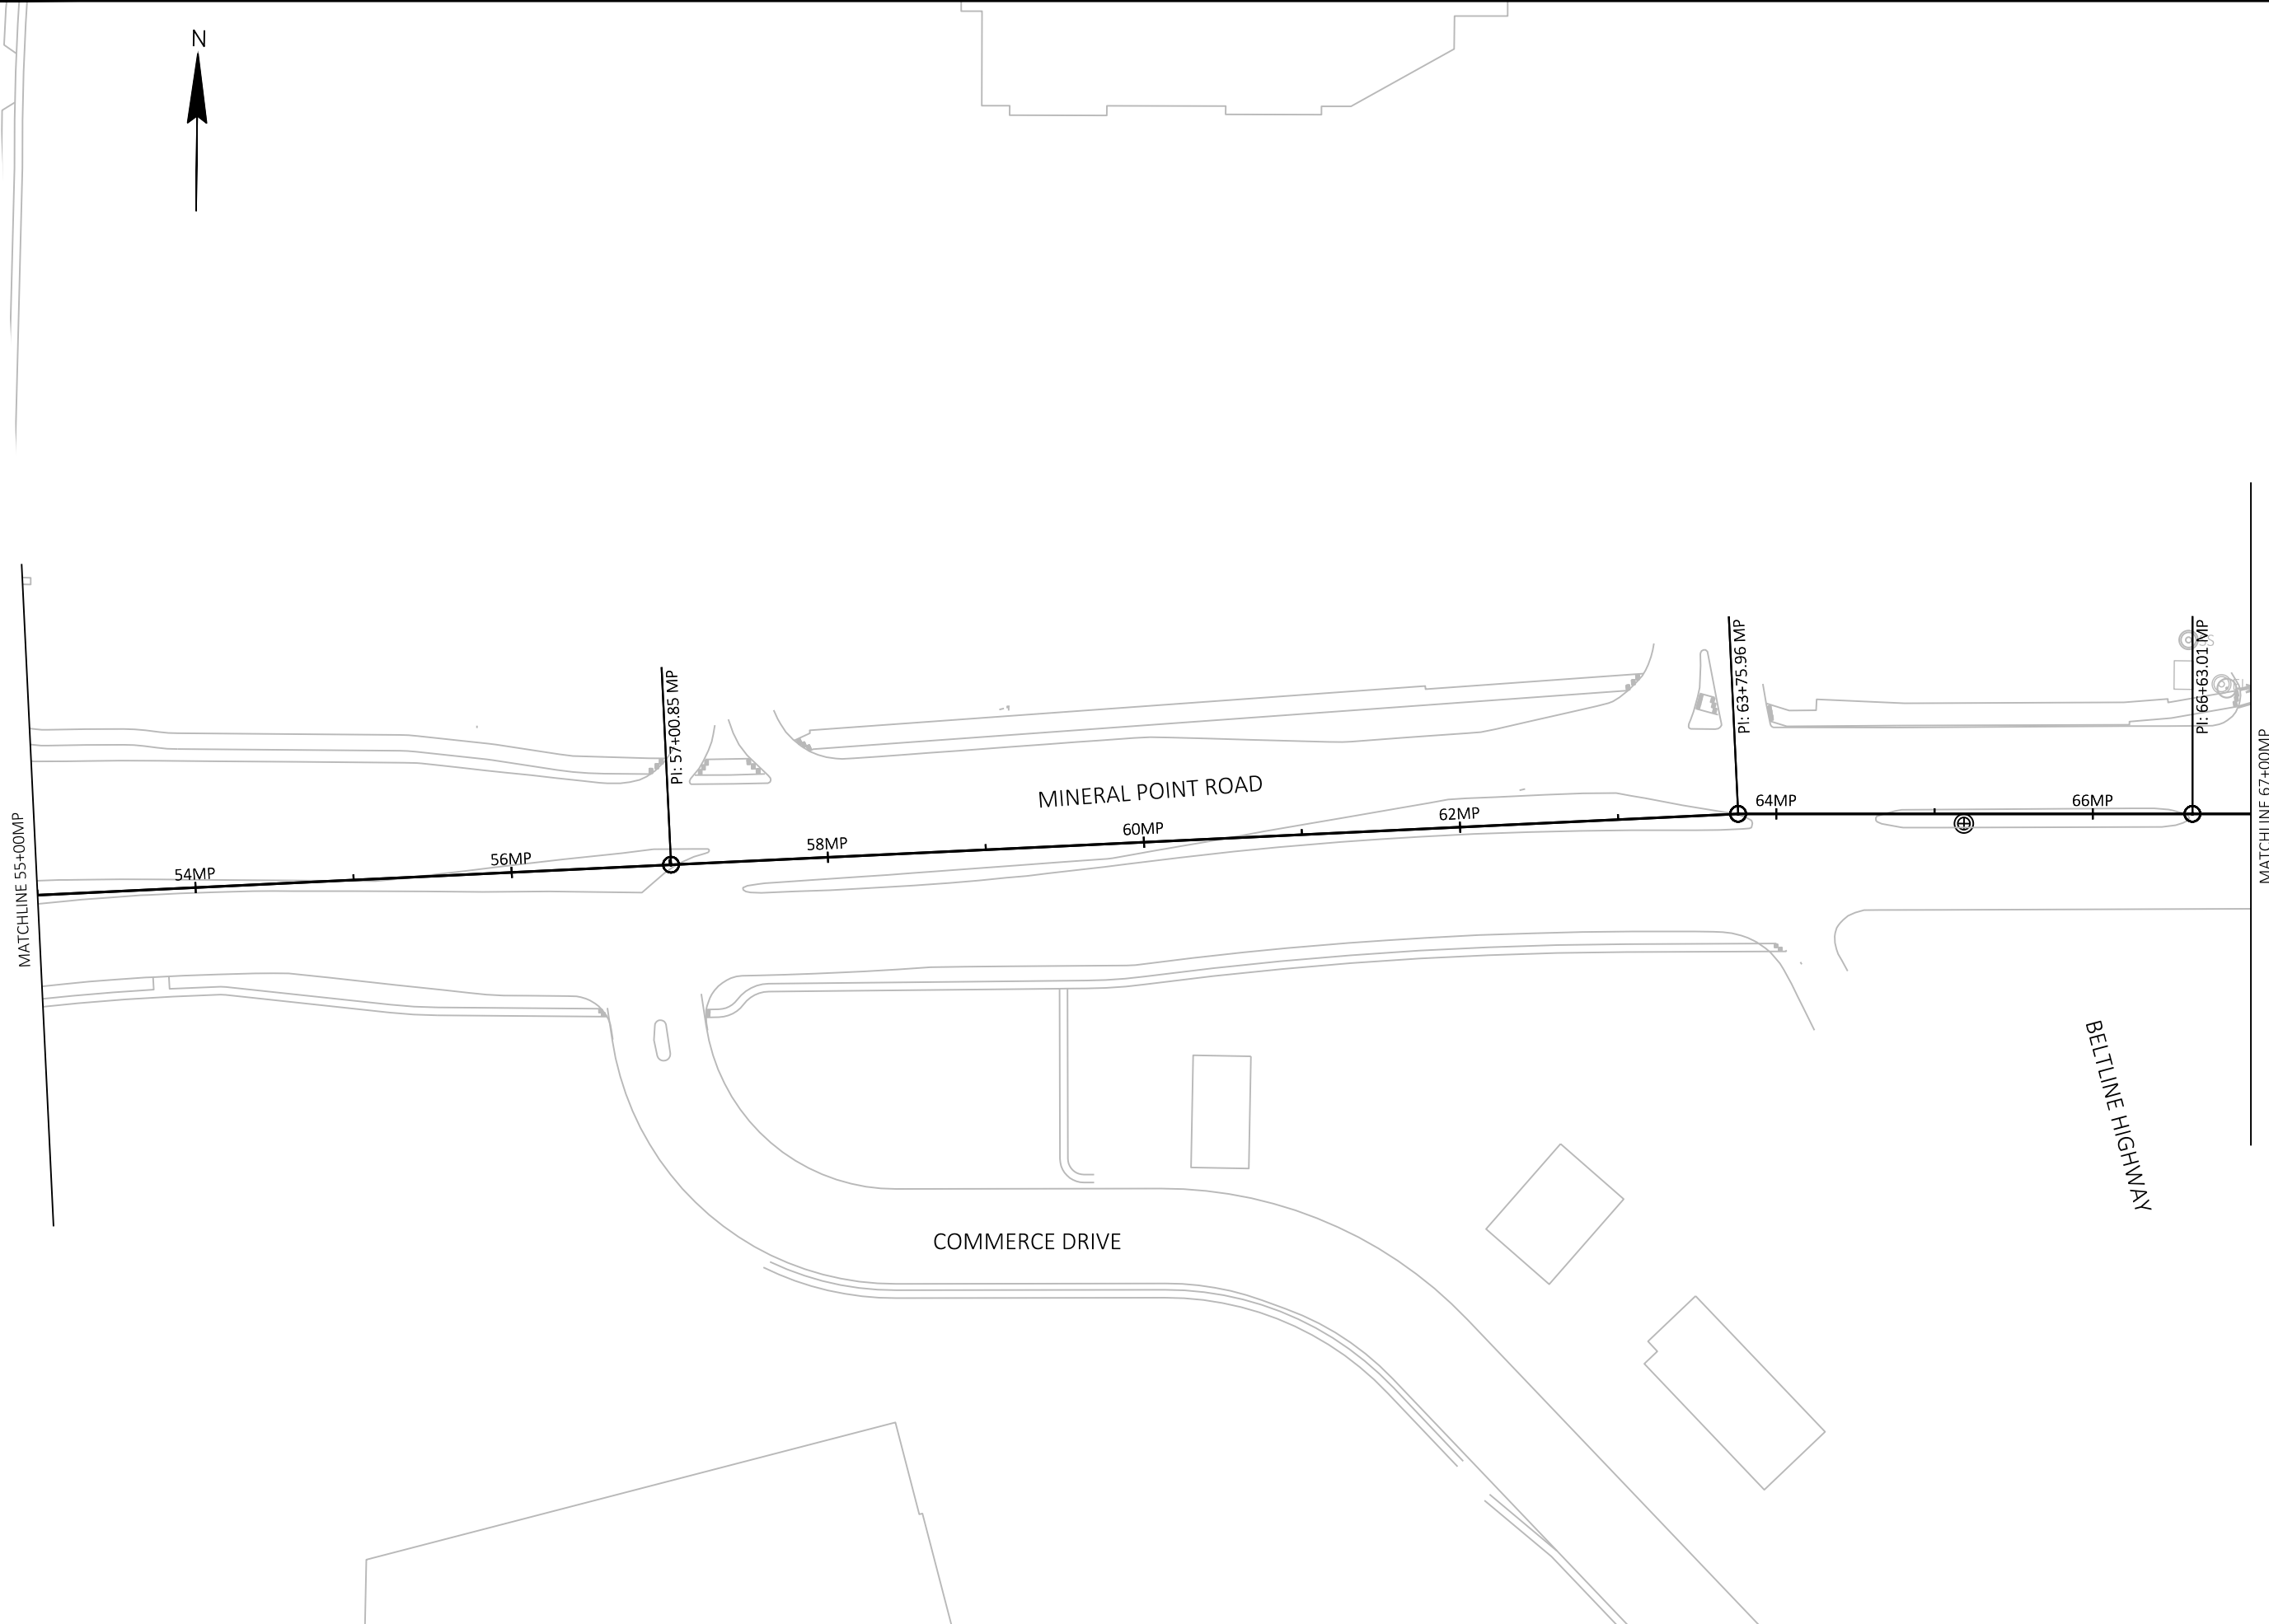

MARK	REVISION	DATE	BY
60631225P	Designed By: KL ENG	2022-03-28	

60631225P
 CITY OF MADISON, DANE COUNTY, WI
 CONTRACT NO: 60631225C




PAVEMENT MARKING
 BUS RAPID TRANSIT
CITY OF MADISON

60631225P
 M2-W



MATCHLINE 67+00MP

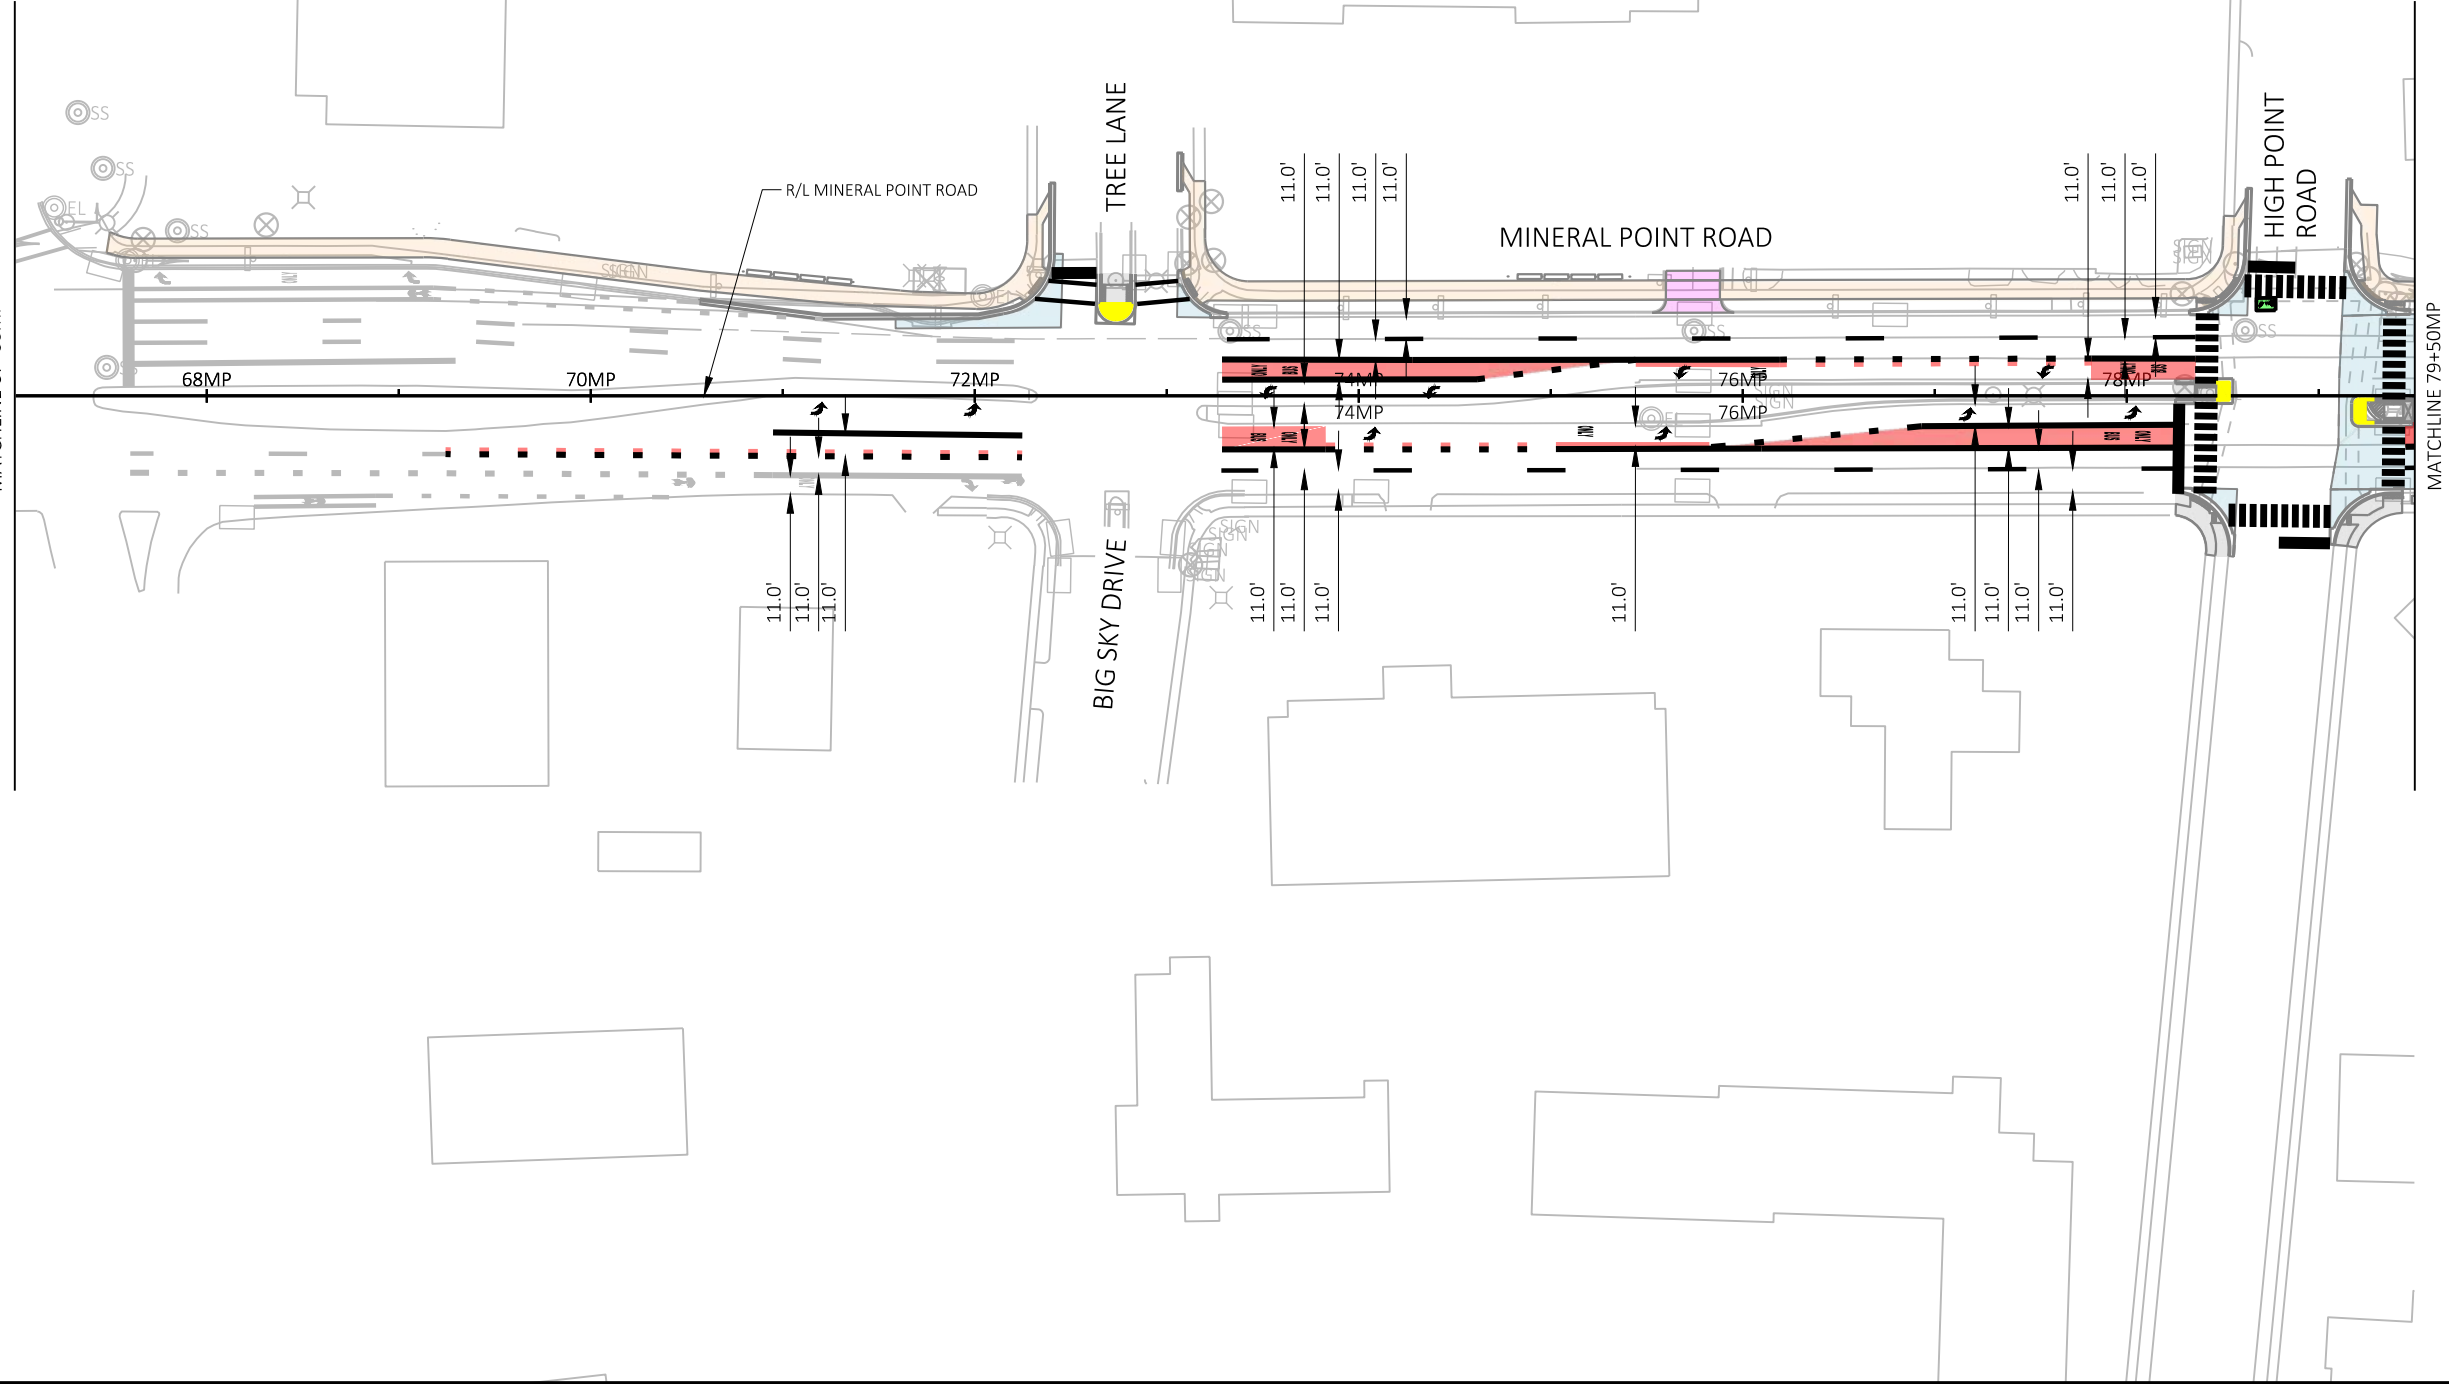

NOTE:
BIKE BOXES SHOWN BUT CURB
RETURNS TO BE MODIFIED AS
NEEDED TO MATCH CROSSWALKS


MARK	REVISION	DATE	BY

60631225P
CITY OF MADISON, DANE COUNTY, WI
CONTRACT NO: 60631225C

PAVEMENT MARKING
BUS RAPID TRANSIT
CITY OF MADISON



60631225P
M3-W

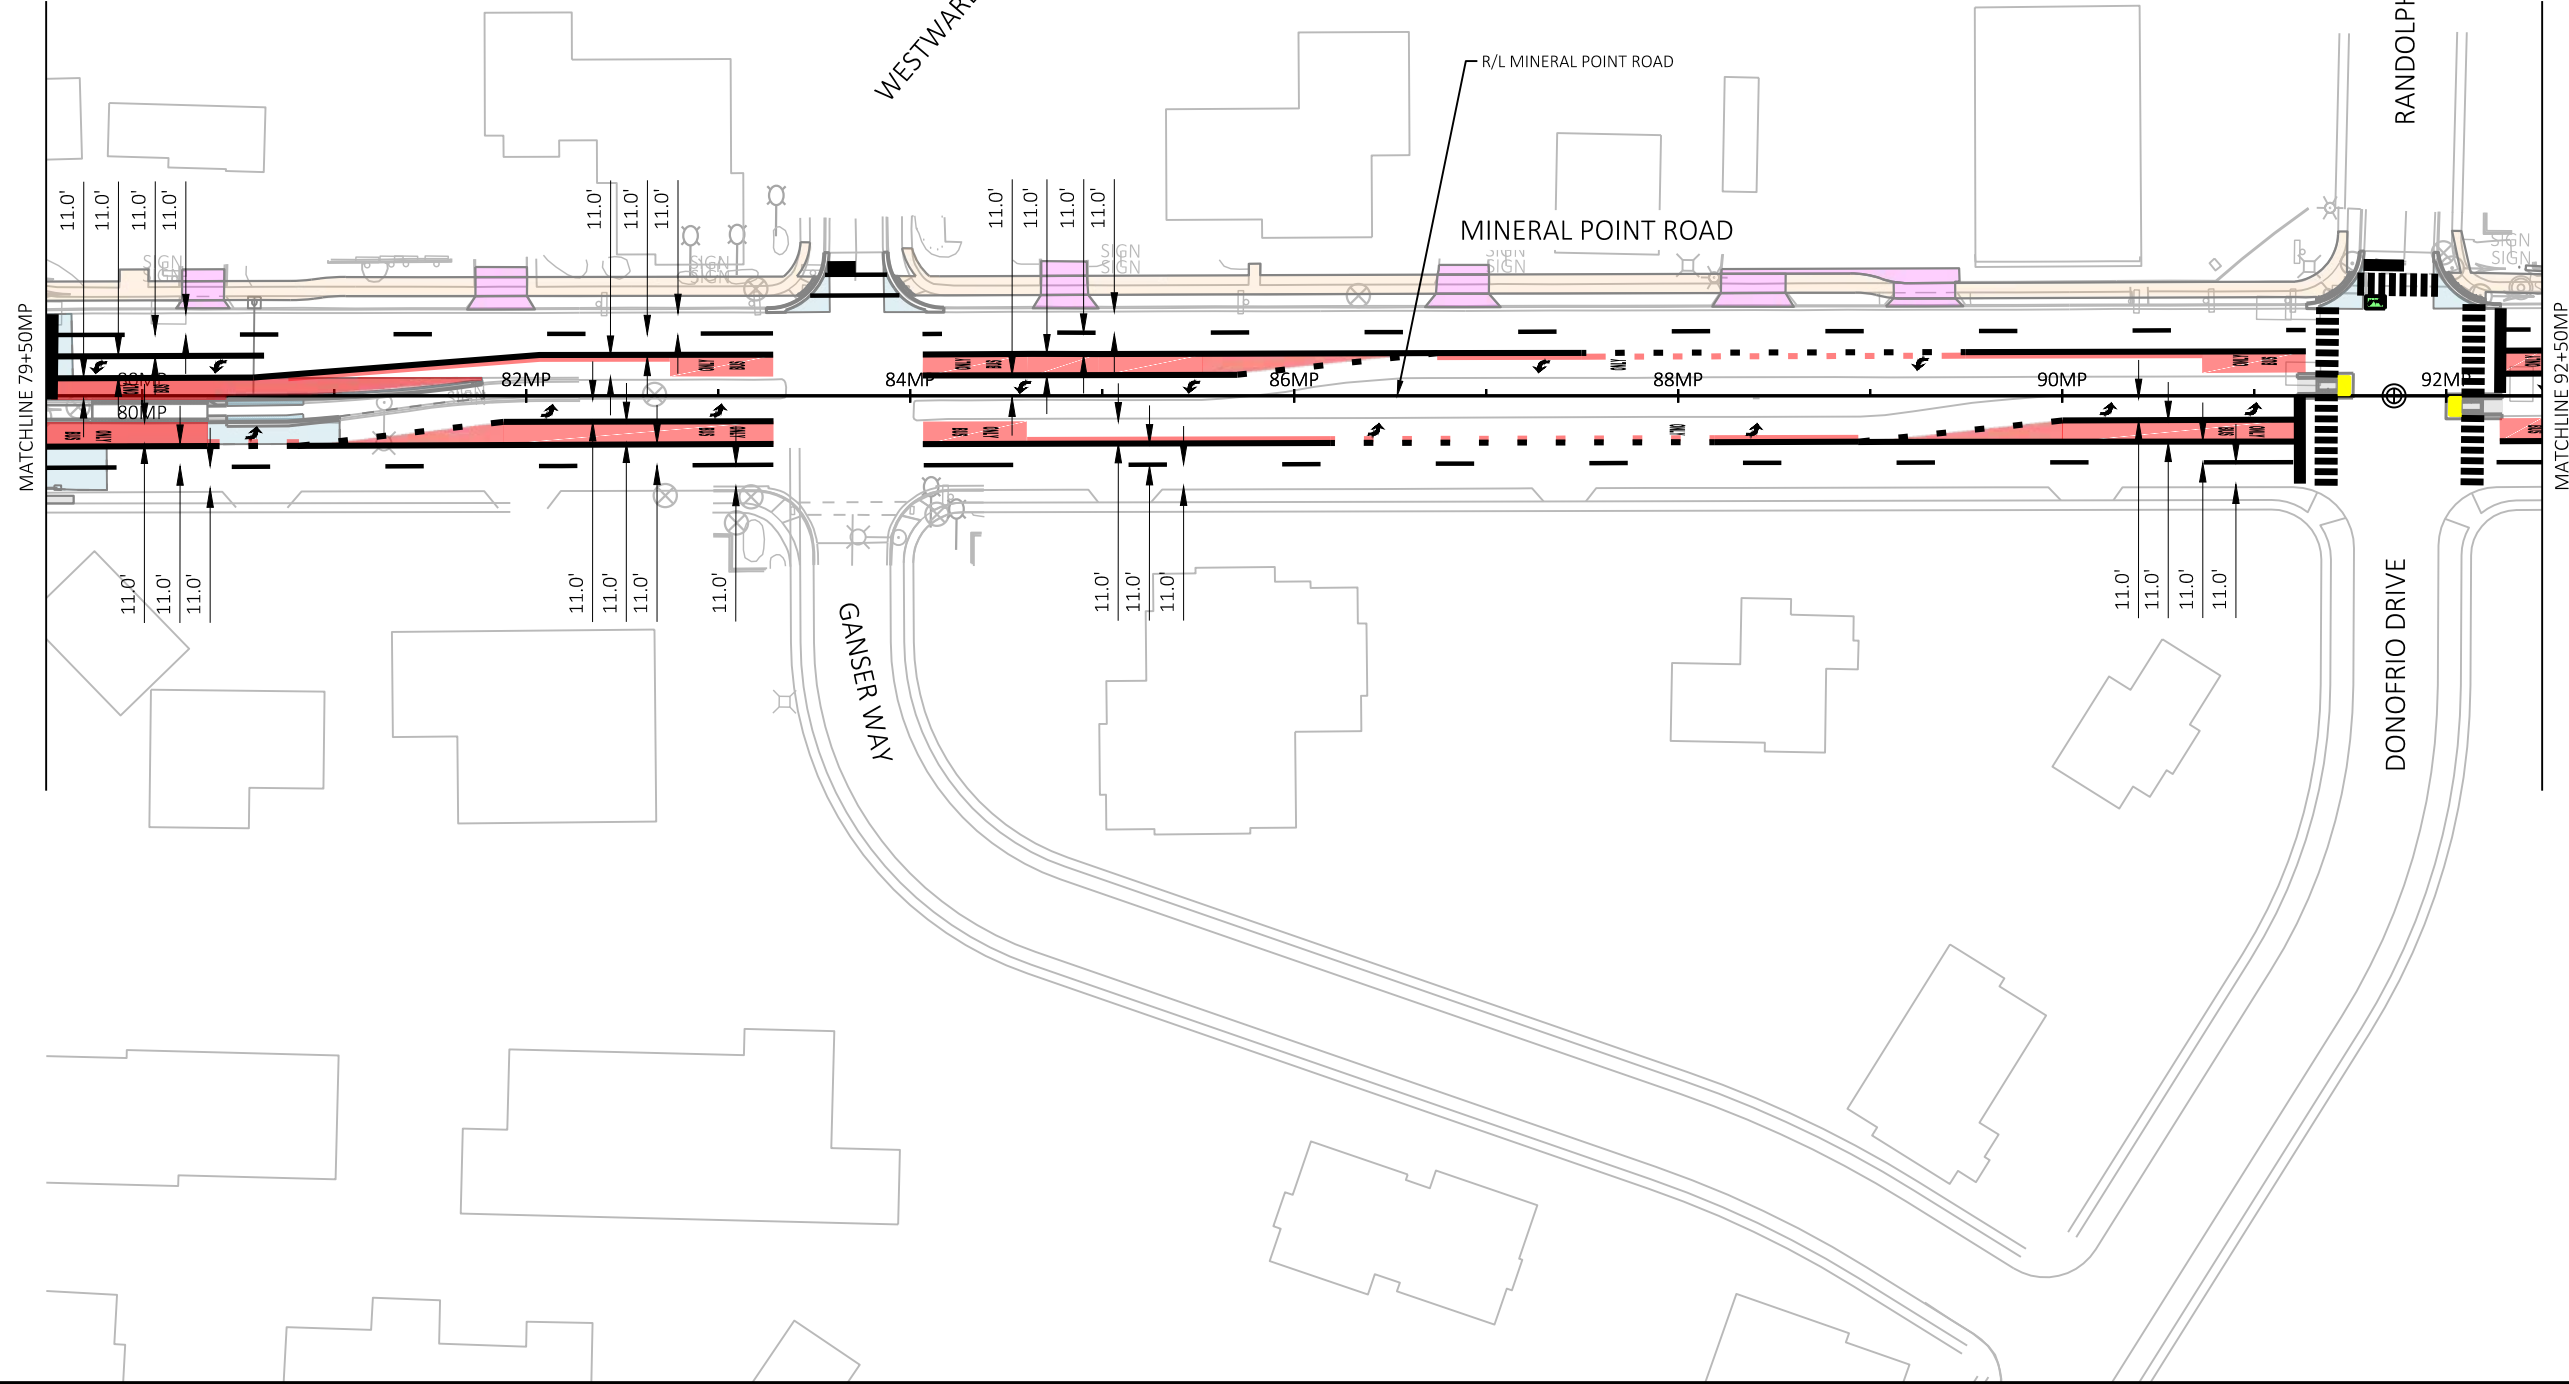

NOTE:
BIKE BOXES SHOWN BUT CURB
RETURNS TO BE MODIFIED AS
NEEDED TO MATCH CROSSWALKS




MARK	REVISION	DATE	BY
60631225P	Designed By: KL ENCL	2022-03-30	60631225P

60631225P
CITY OF MADISON, DANE COUNTY, WI
CONTRACT NO: 60631225C

PAVEMENT MARKING
BUS RAPID TRANSIT
CITY OF MADISON



60631225P
M4-W

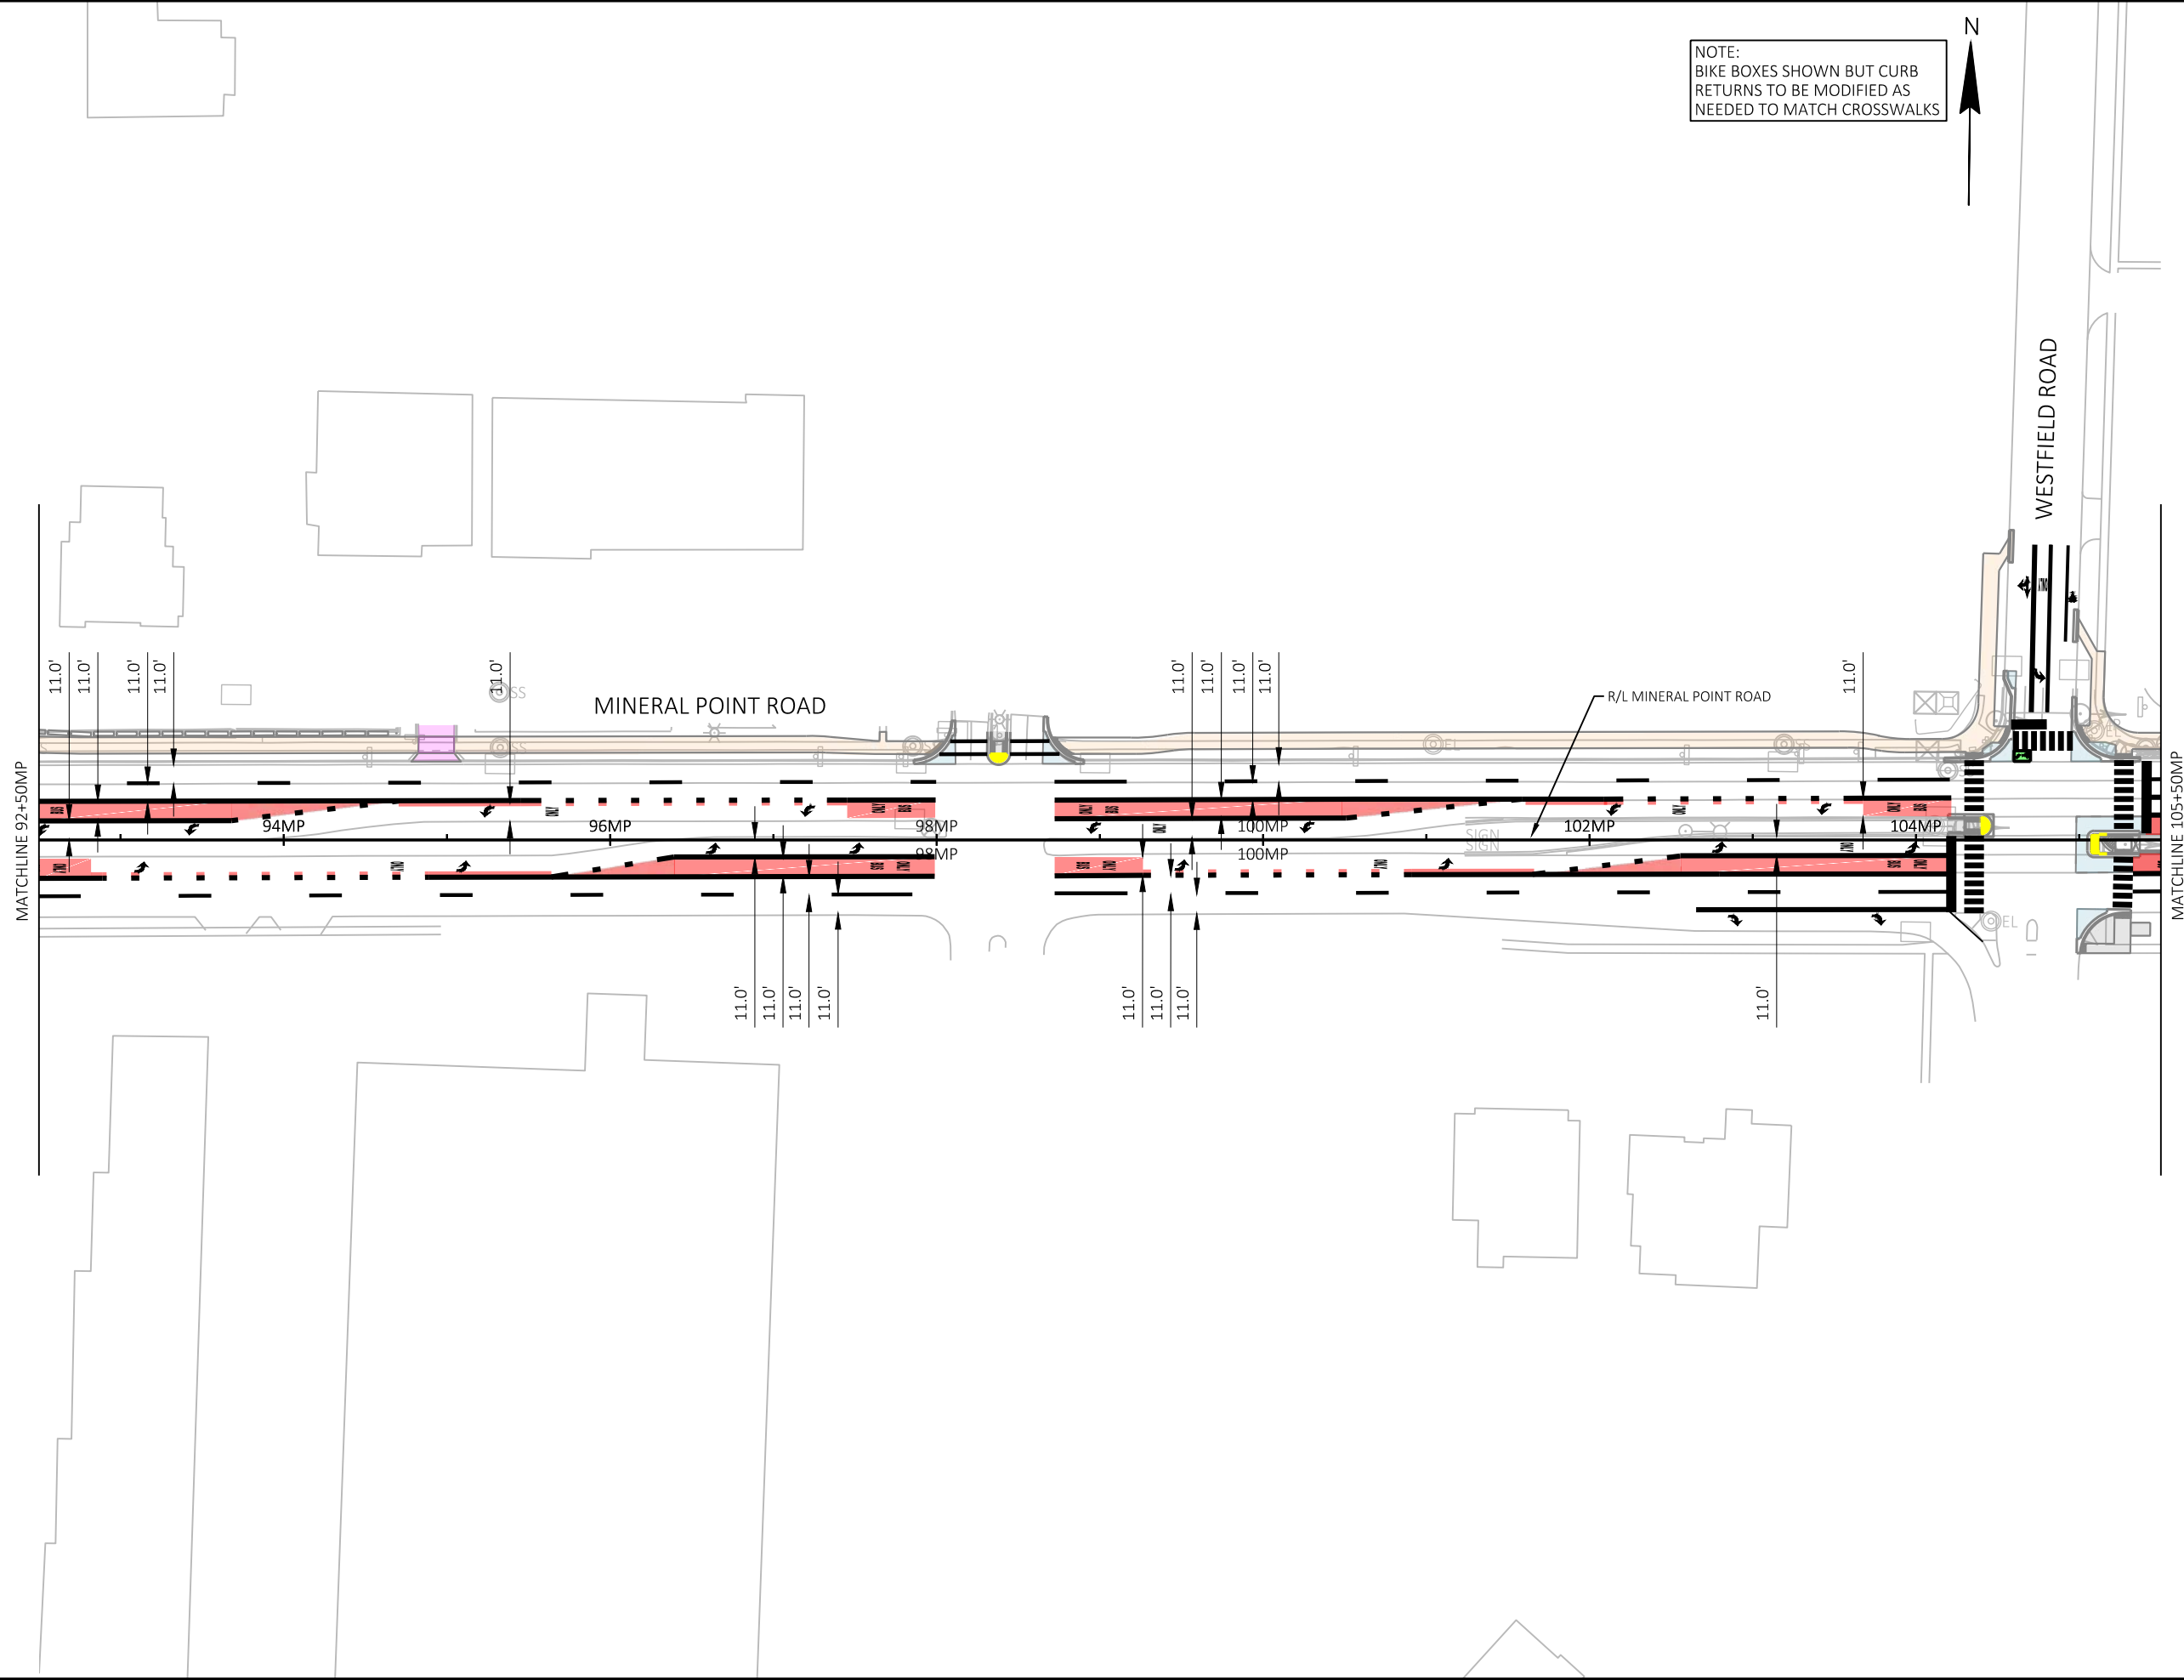

NOTE:
BIKE BOXES SHOWN BUT CURB
RETURNS TO BE MODIFIED AS
NEEDED TO MATCH CROSSWALKS




MARK	REVISION	DATE	BY

60631225P
CITY OF MADISON, DANE COUNTY, WI
CONTRACT NO: 60631225C

PAVEMENT MARKING
BUS RAPID TRANSIT
CITY OF MADISON



60631225P
M5-W

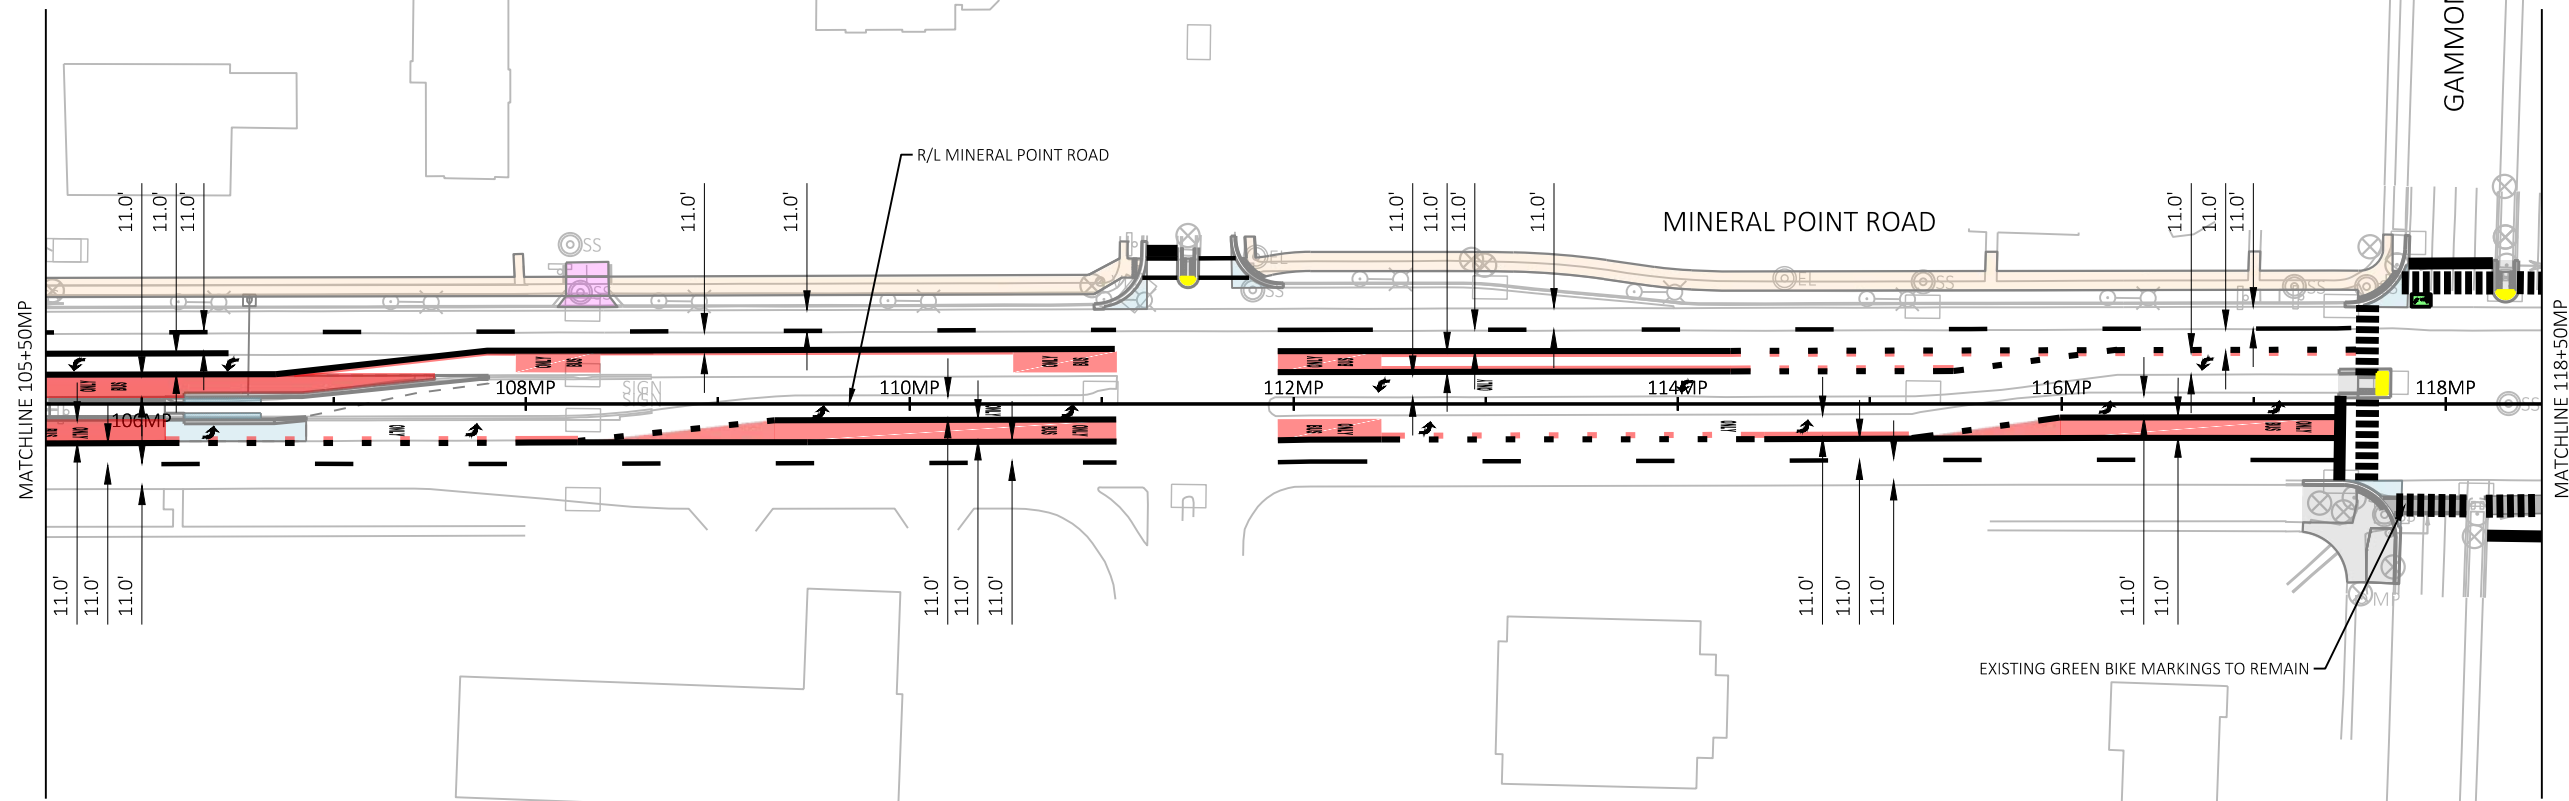

NOTE:
BIKE BOXES SHOWN BUT CURB
RETURNS TO BE MODIFIED AS
NEEDED TO MATCH CROSSWALKS




MARK	REVISION	DATE	BY
60631225P	Designed By: KL ENGL	2022-03-30	

60631225P
CITY OF MADISON, DANE COUNTY, WI
CONTRACT NO: 60631225C

PAVEMENT MARKING
BUS RAPID TRANSIT
CITY OF MADISON



60631225P
M6-W

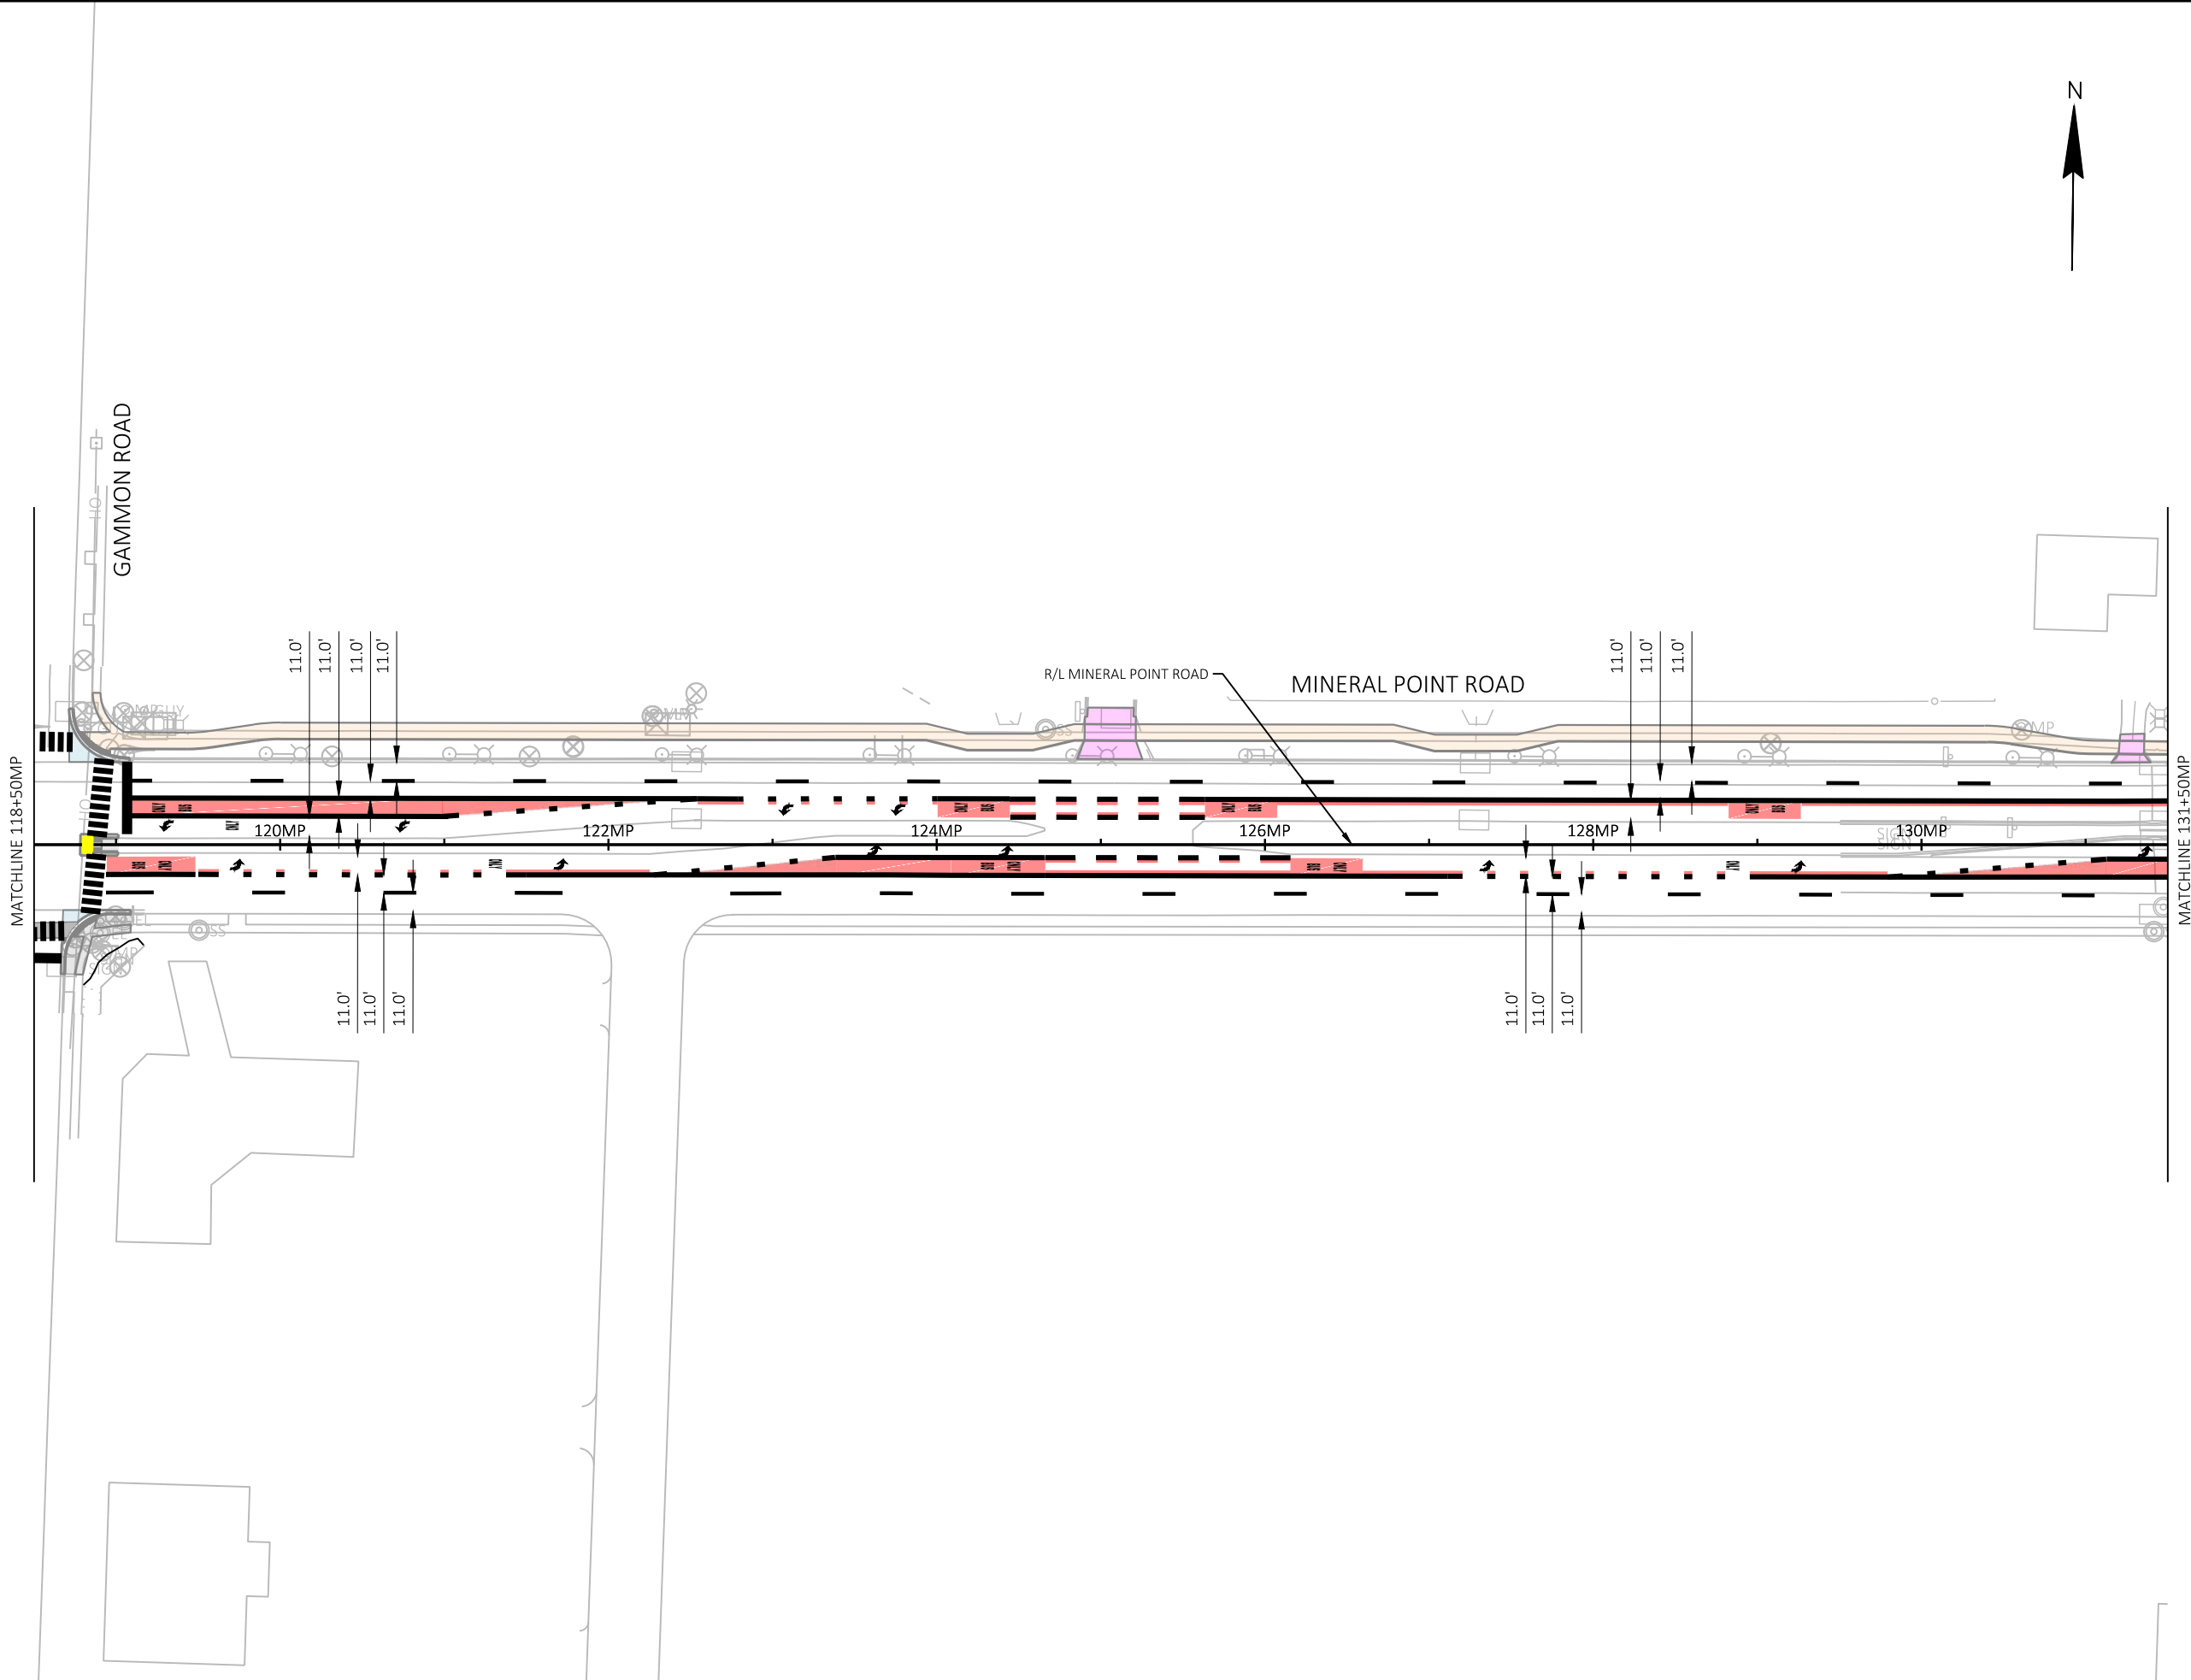


MARK	REVISION	DATE	BY
60631225P	Designed By: KL ENG	2022-03-30	

60631225P
 CITY OF MADISON, DANE COUNTY, WI
 CONTRACT NO: 60631225C



60631225P
 M7-W

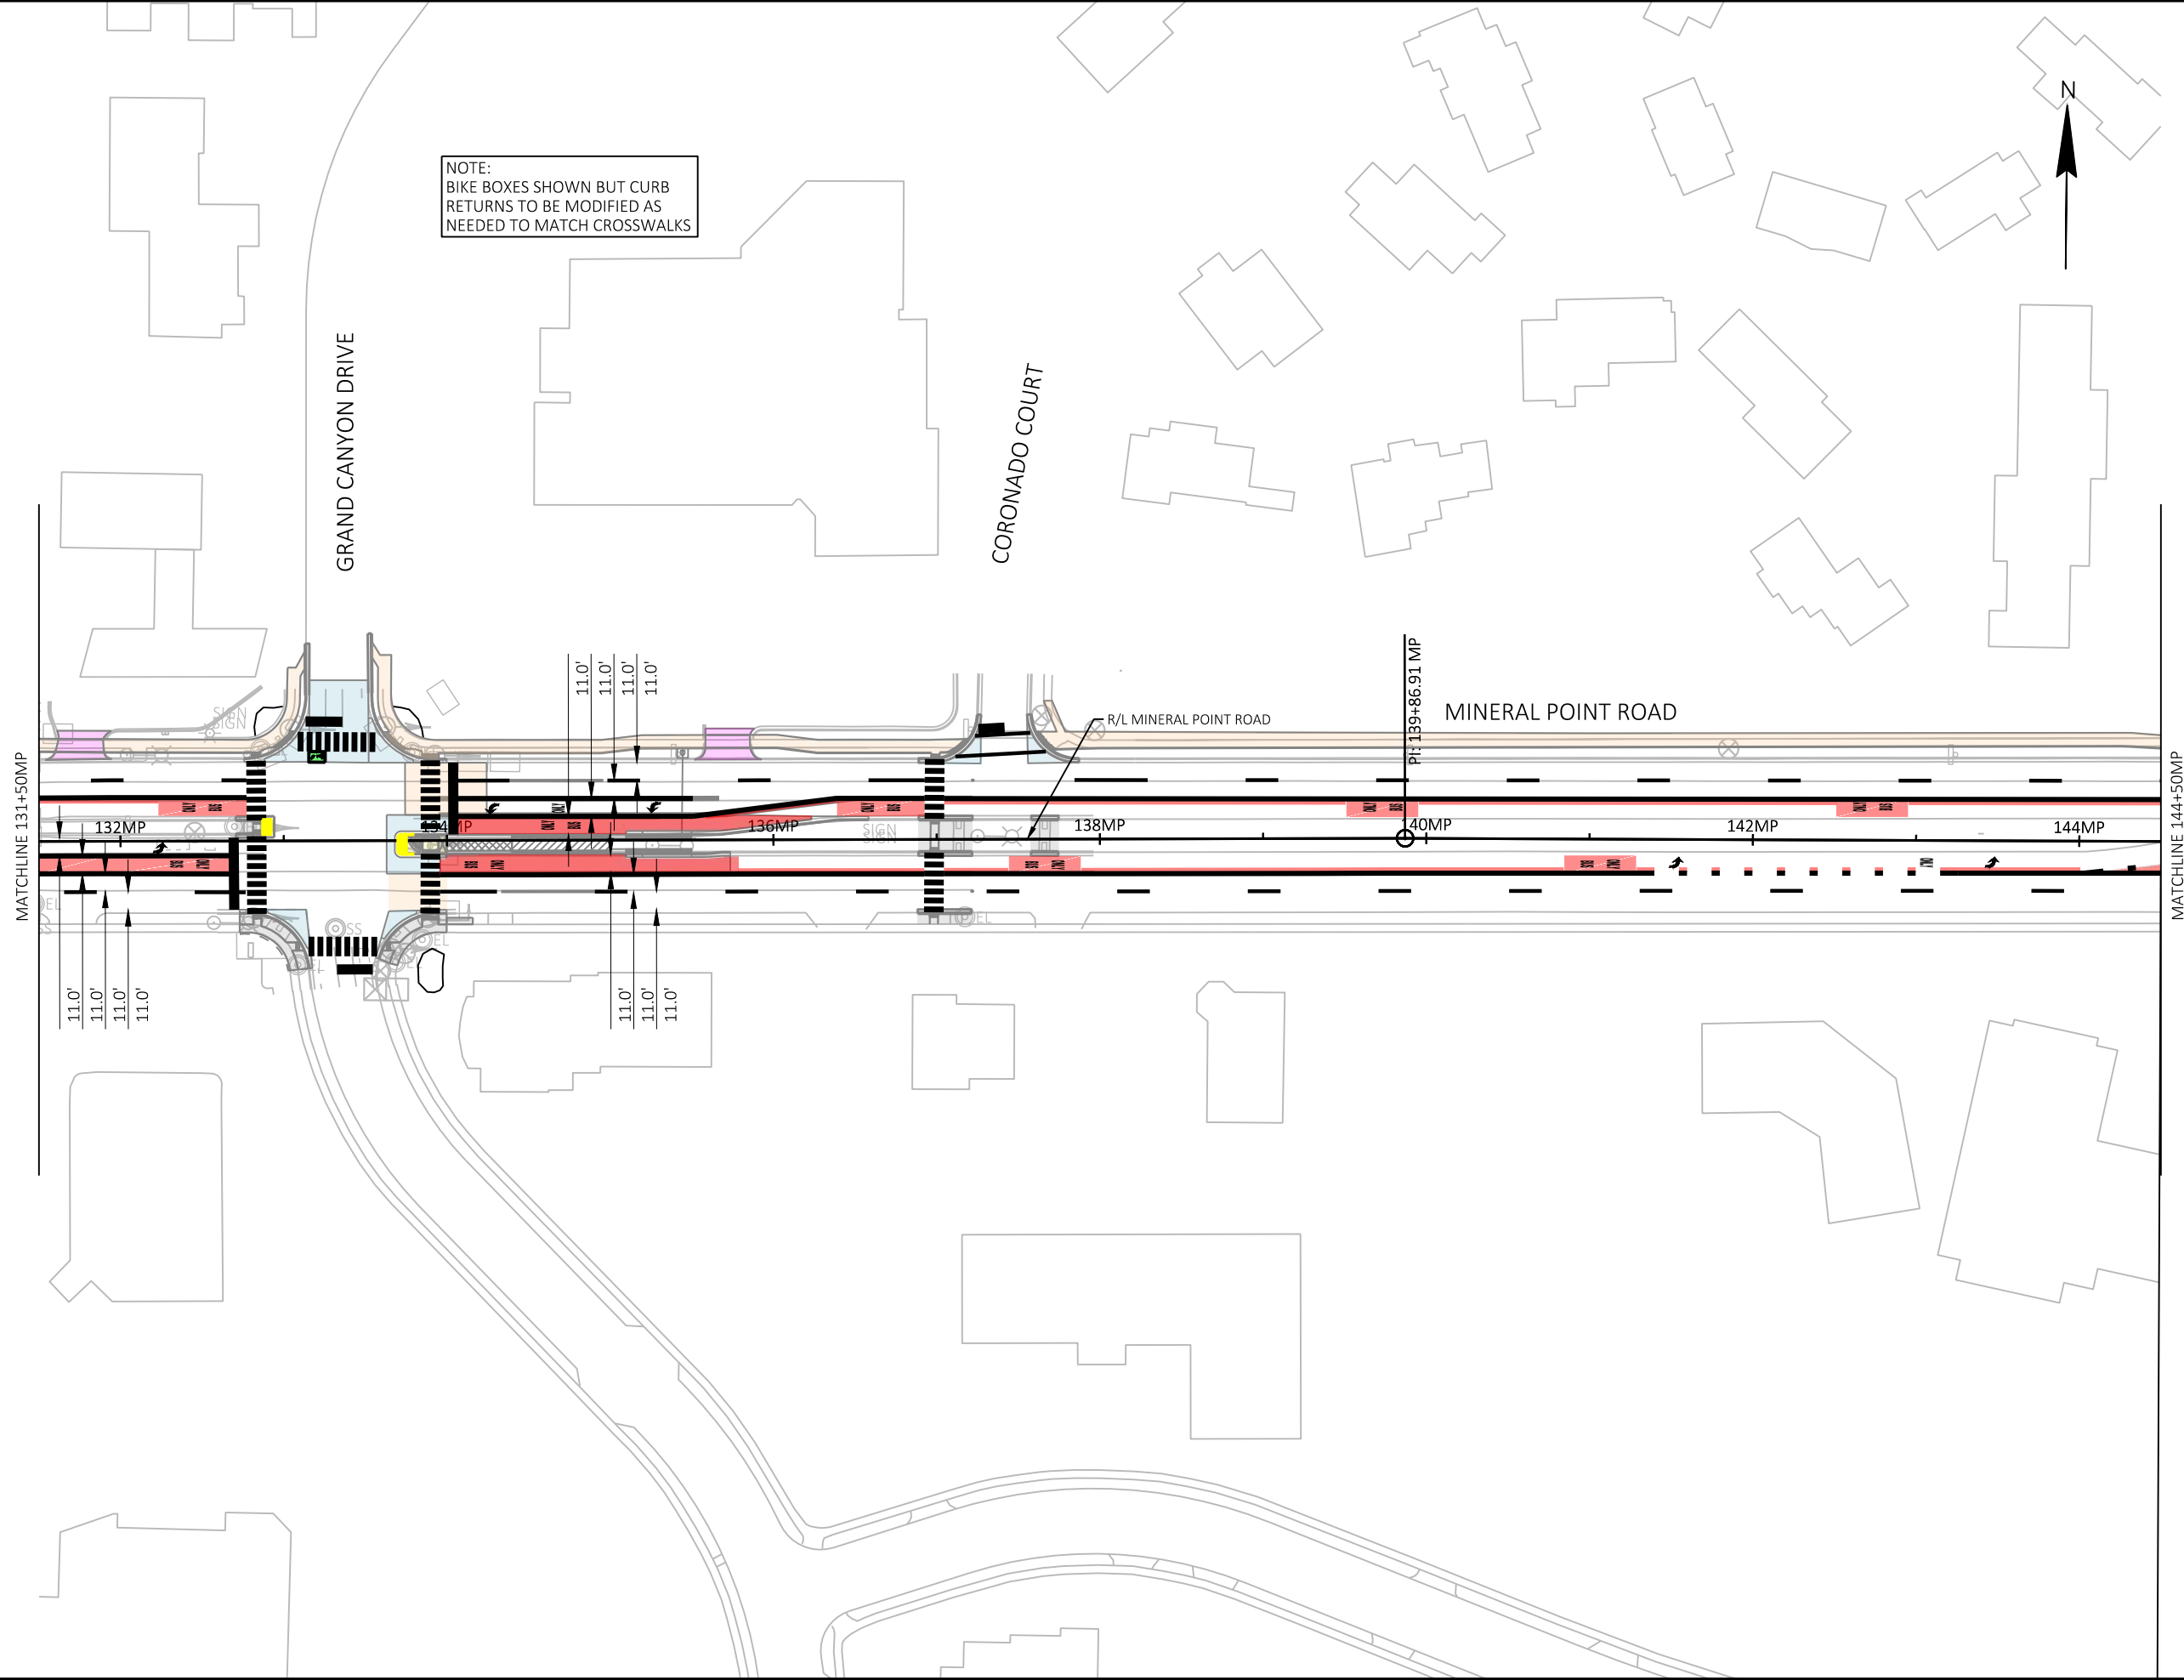

NOTE:
BIKE BOXES SHOWN BUT CURB
RETURNS TO BE MODIFIED AS
NEEDED TO MATCH CROSSWALKS




MARK	REVISION	DATE	BY

60631225P
CITY OF MADISON, DANE COUNTY, WI
CONTRACT NO: 60631225C

PAVEMENT MARKING
BUS RAPID TRANSIT
CITY OF MADISON

60631225P
M8-W



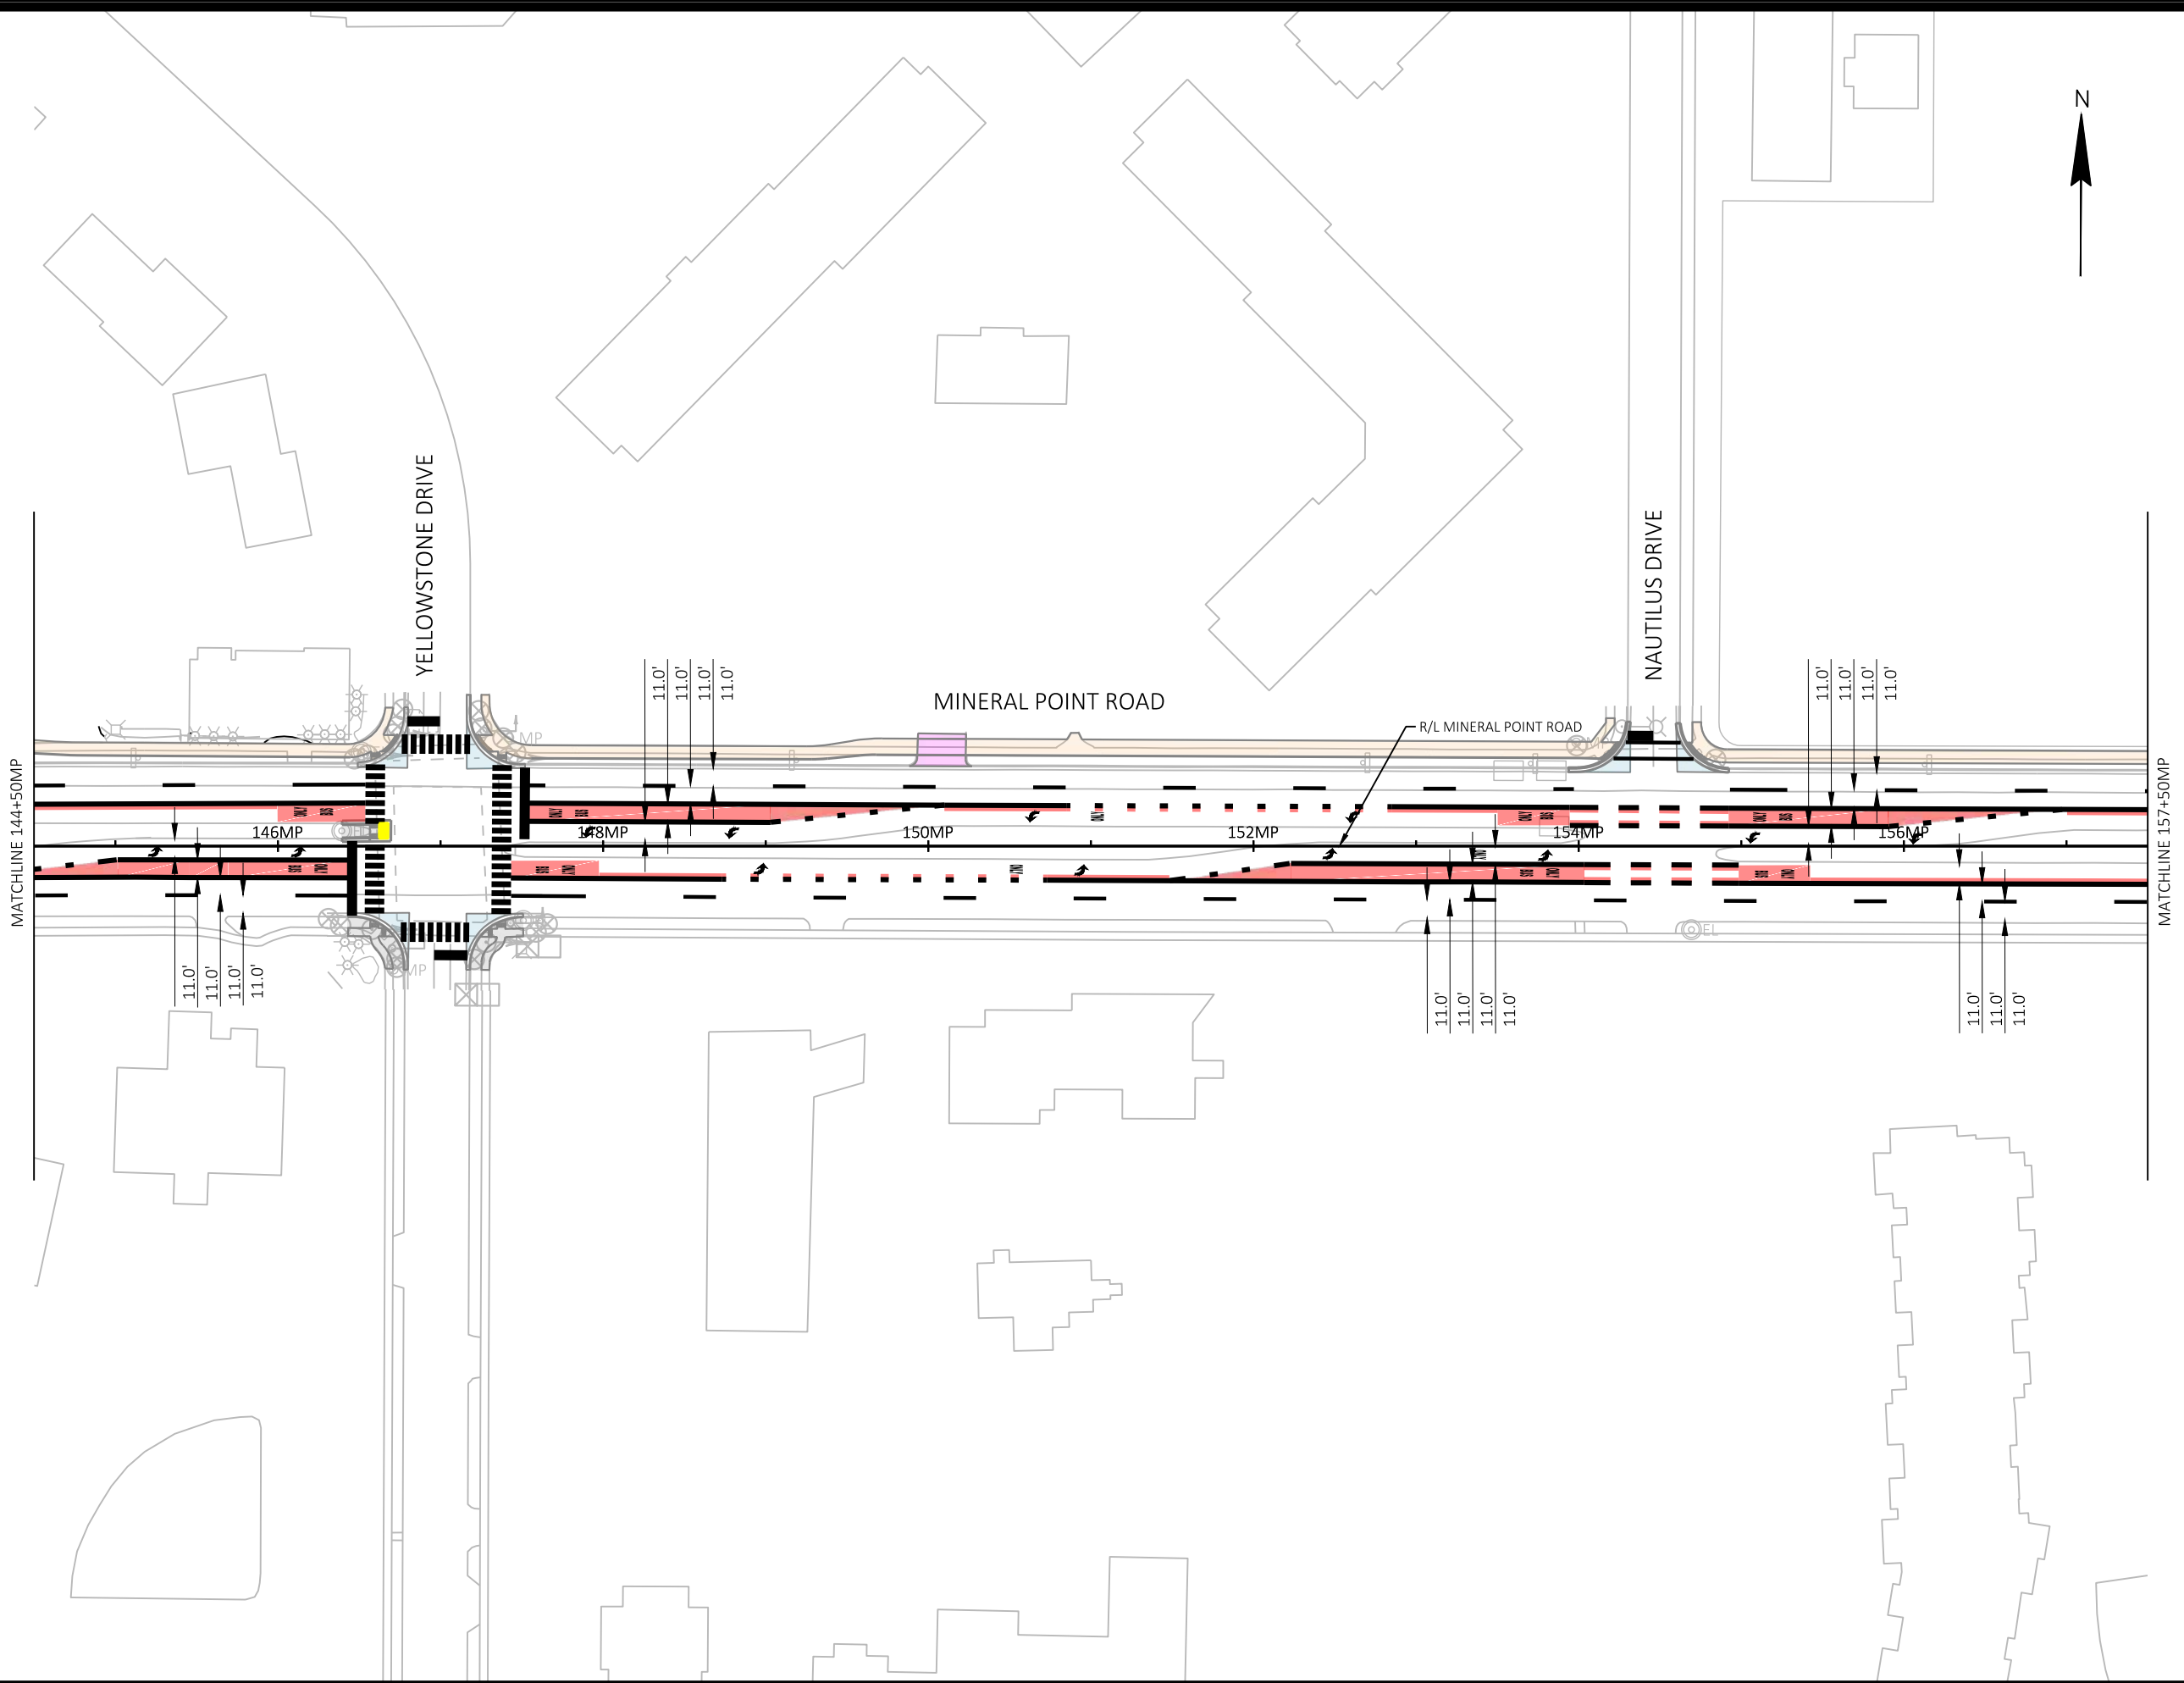

MATCHLINE 144+50MP

MATCHLINE 157+50MP

YELLOWSTONE DRIVE

NAUTILUS DRIVE

MINERAL POINT ROAD

R/L MINERAL POINT ROAD

146MP

148MP

150MP

152MP

154MP

156MP

11.0'

11.0'

11.0'

11.0'

11.0'

11.0'

11.0'

11.0'

11.0'

11.0'

11.0'

11.0'

11.0'

11.0'

11.0'

11.0'

11.0'




PAVEMENT MARKING
 BUS RAPID TRANSIT
 CITY OF MADISON

60631225P
 M9-W

60631225P
 CITY OF MADISON, DANE COUNTY, WI
 CONTRACT NO: 60631225C

MARK	REVISION	DATE	BY

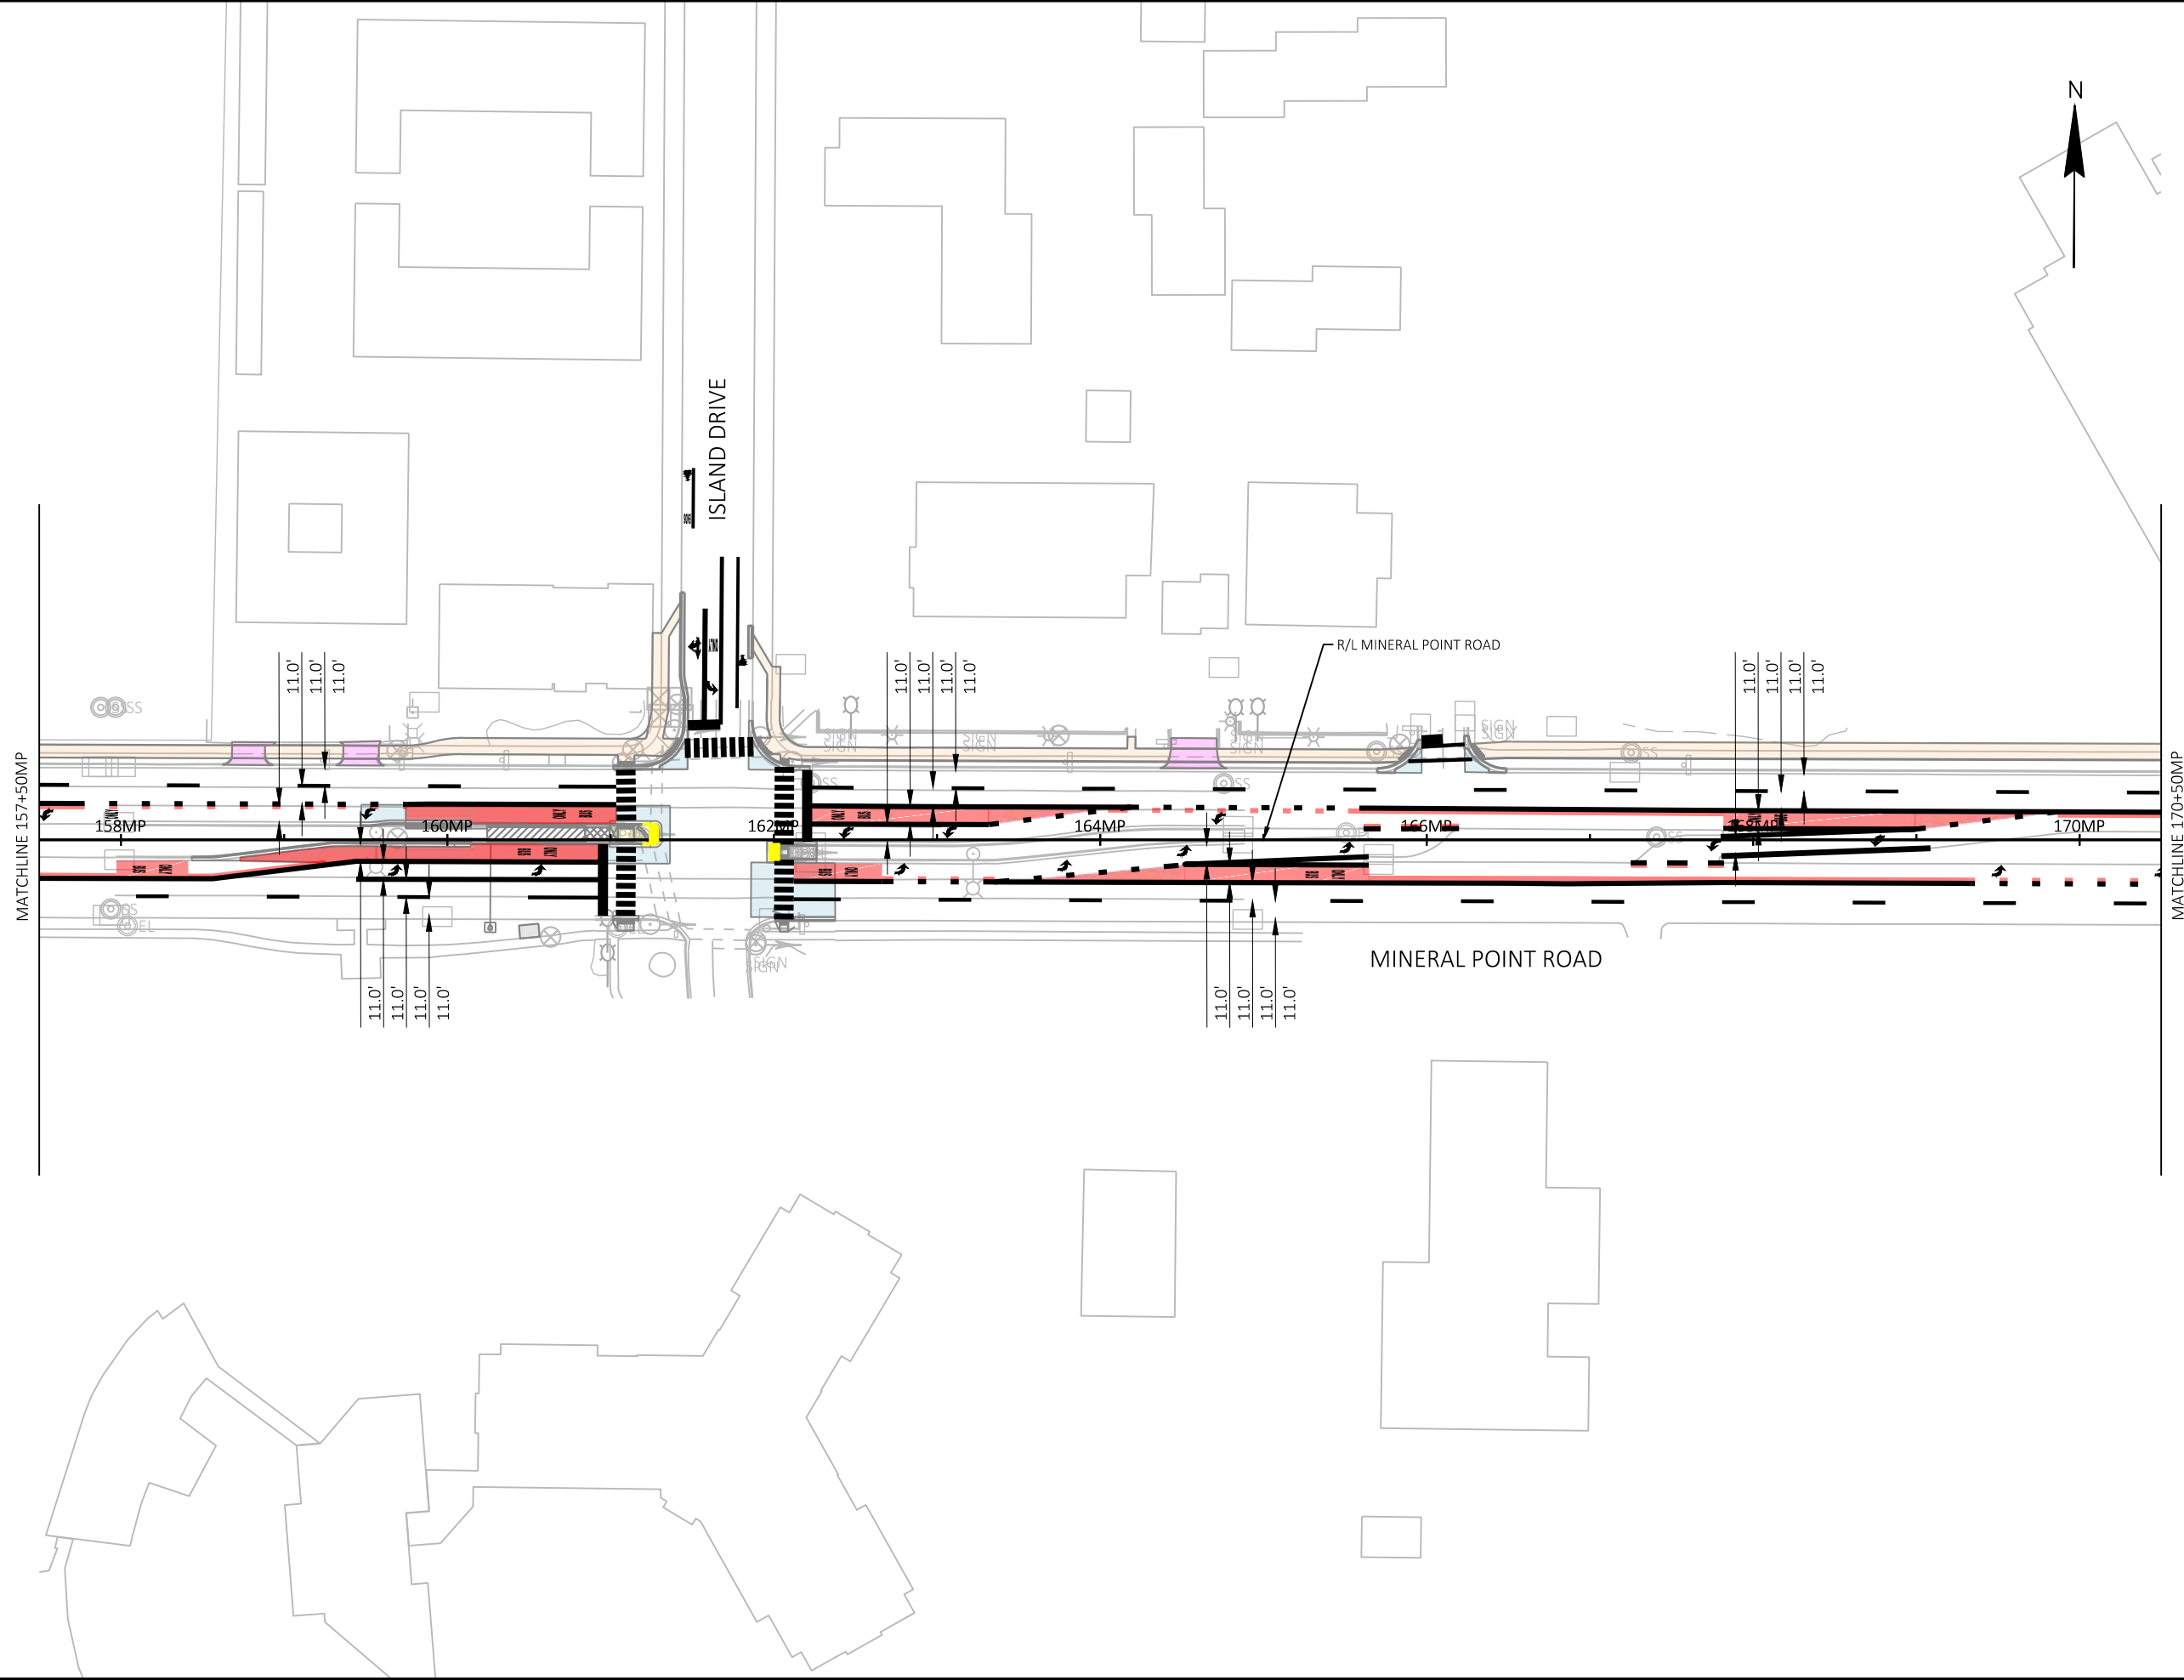


MARK	REVISION	DATE	BY

60631225P
 CITY OF MADISON, DANE COUNTY, WI
 CONTRACT NO: 60631225C

PAVEMENT MARKING
 BUS RAPID TRANSIT
 CITY OF MADISON



60631225P
 M10-W

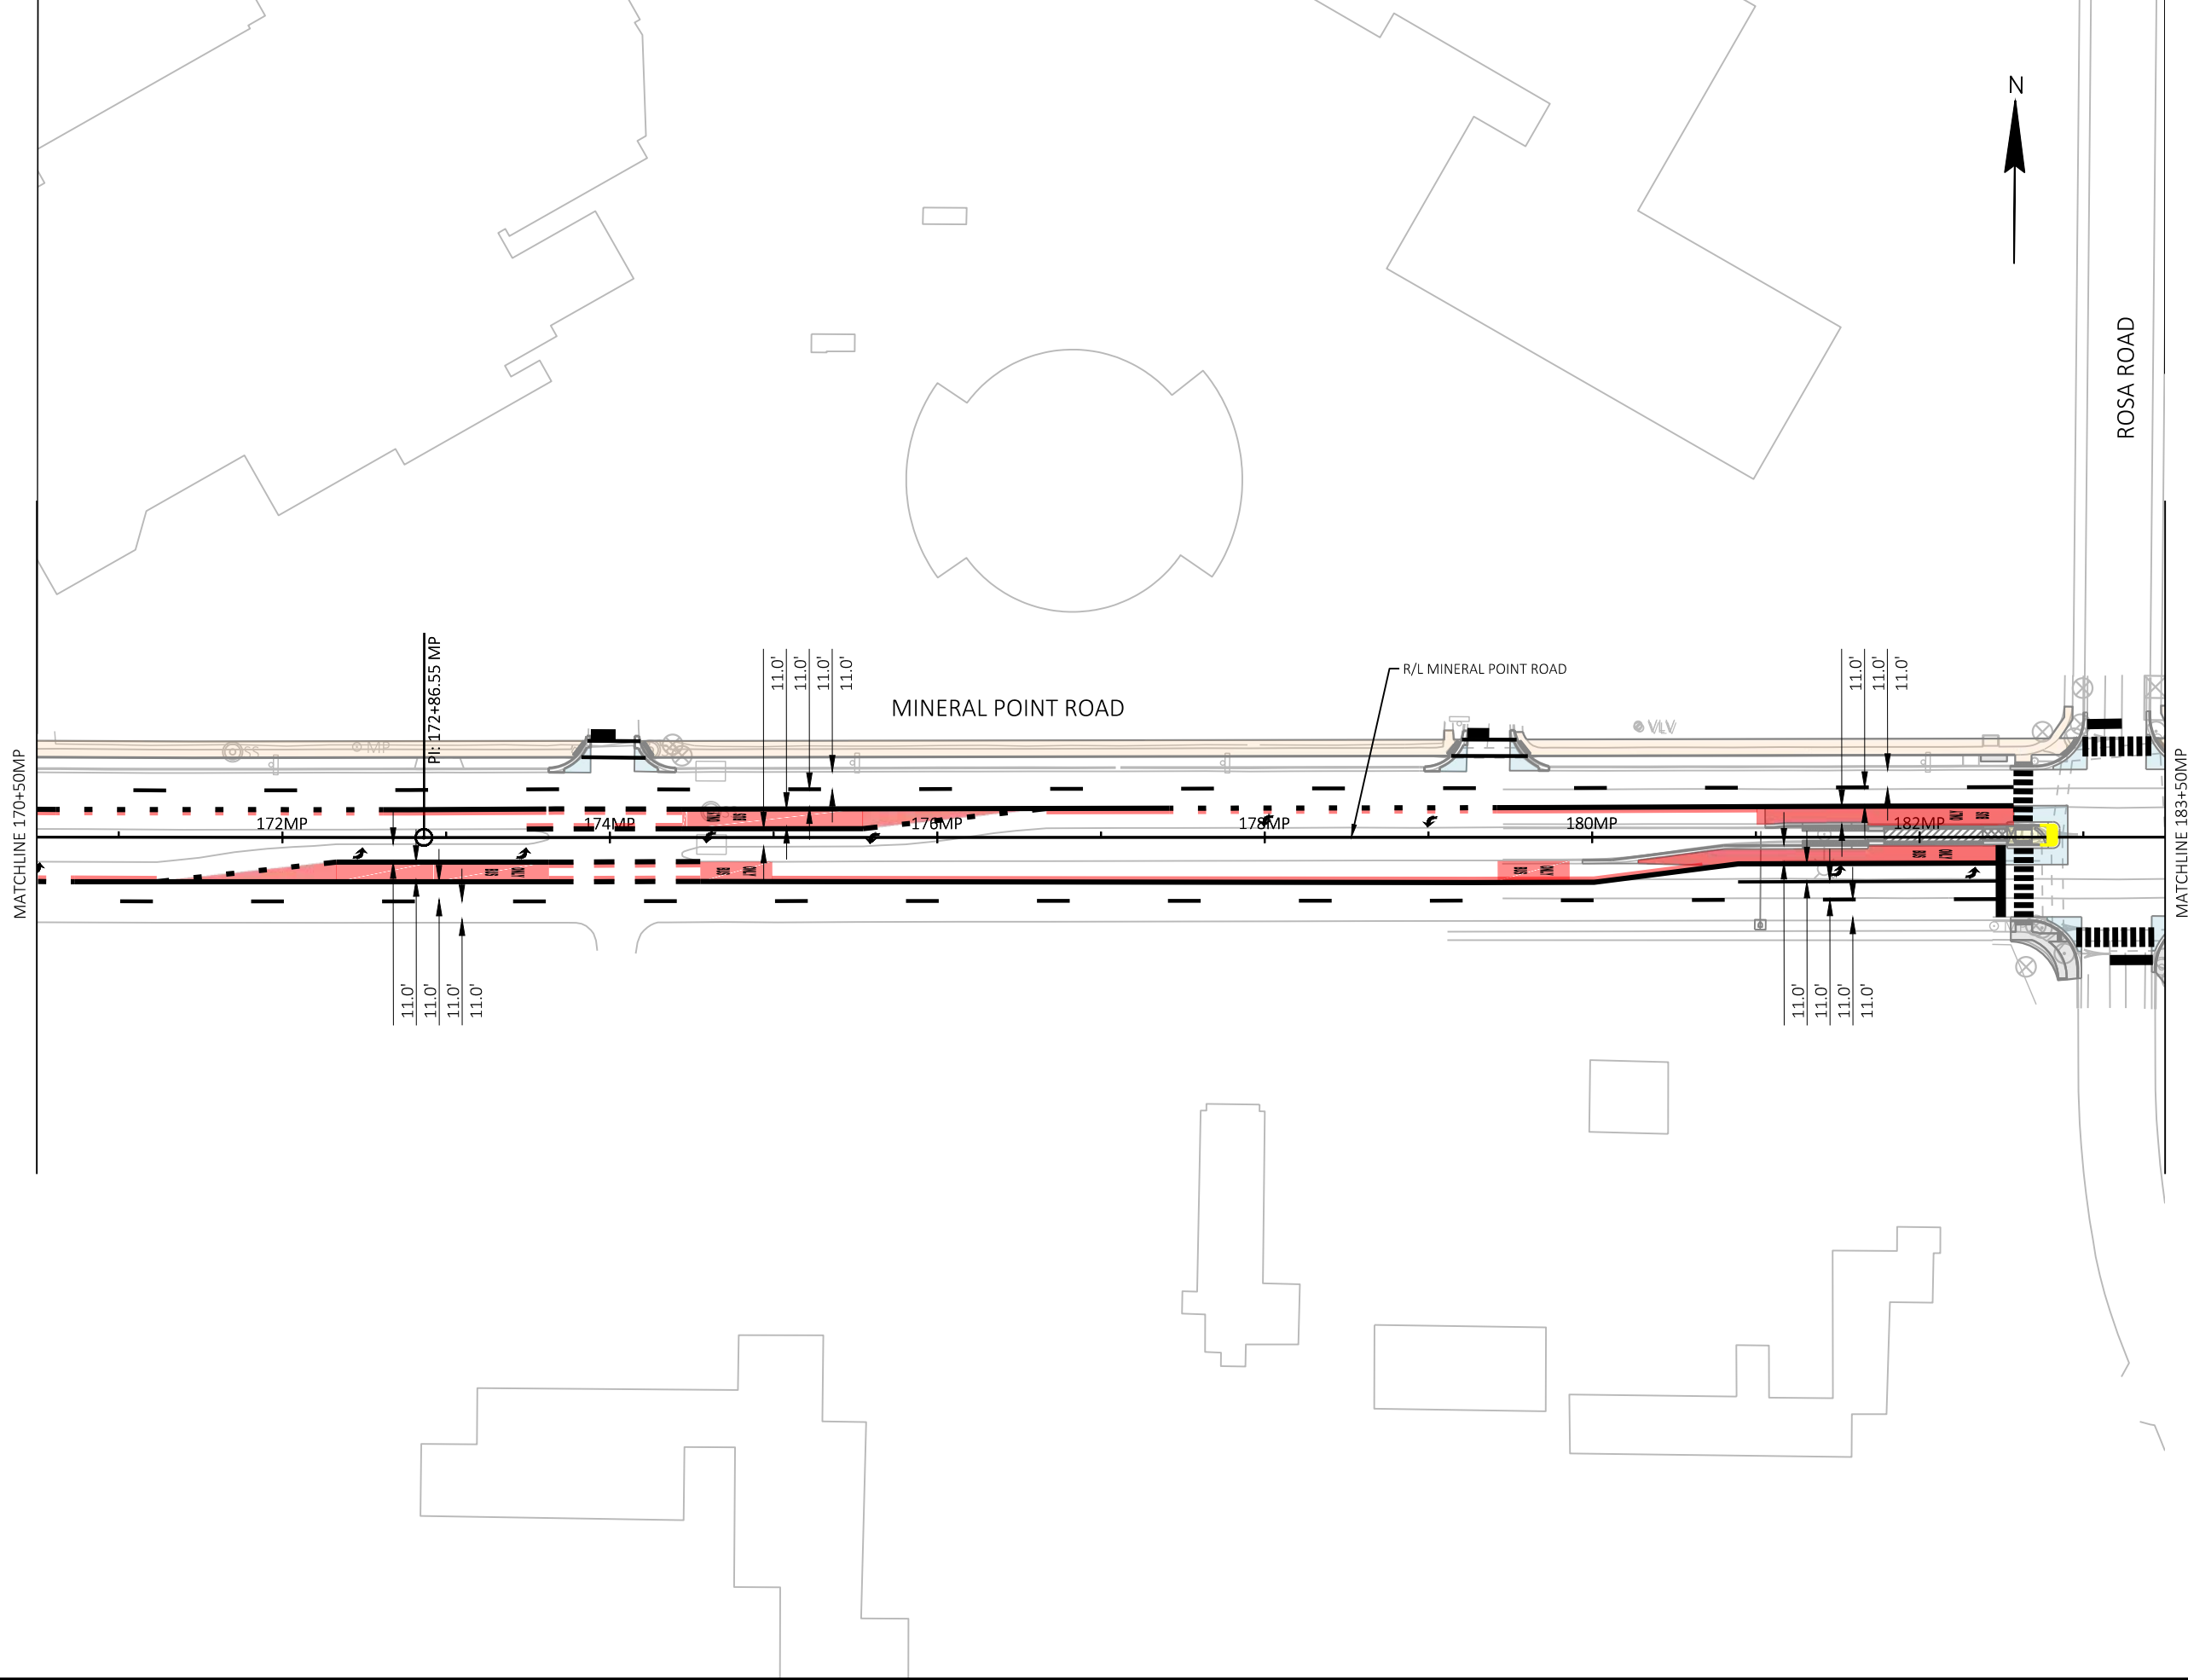


MARK	REVISION	DATE	BY
60631225P	Designed By: KL ENCL	2022-03-28	

60631225P
 CITY OF MADISON, DANE COUNTY, WI
 CONTRACT NO: 60631225C

PAVEMENT MARKING
 BUS RAPID TRANSIT
 CITY OF MADISON



60631225P
 M11-W

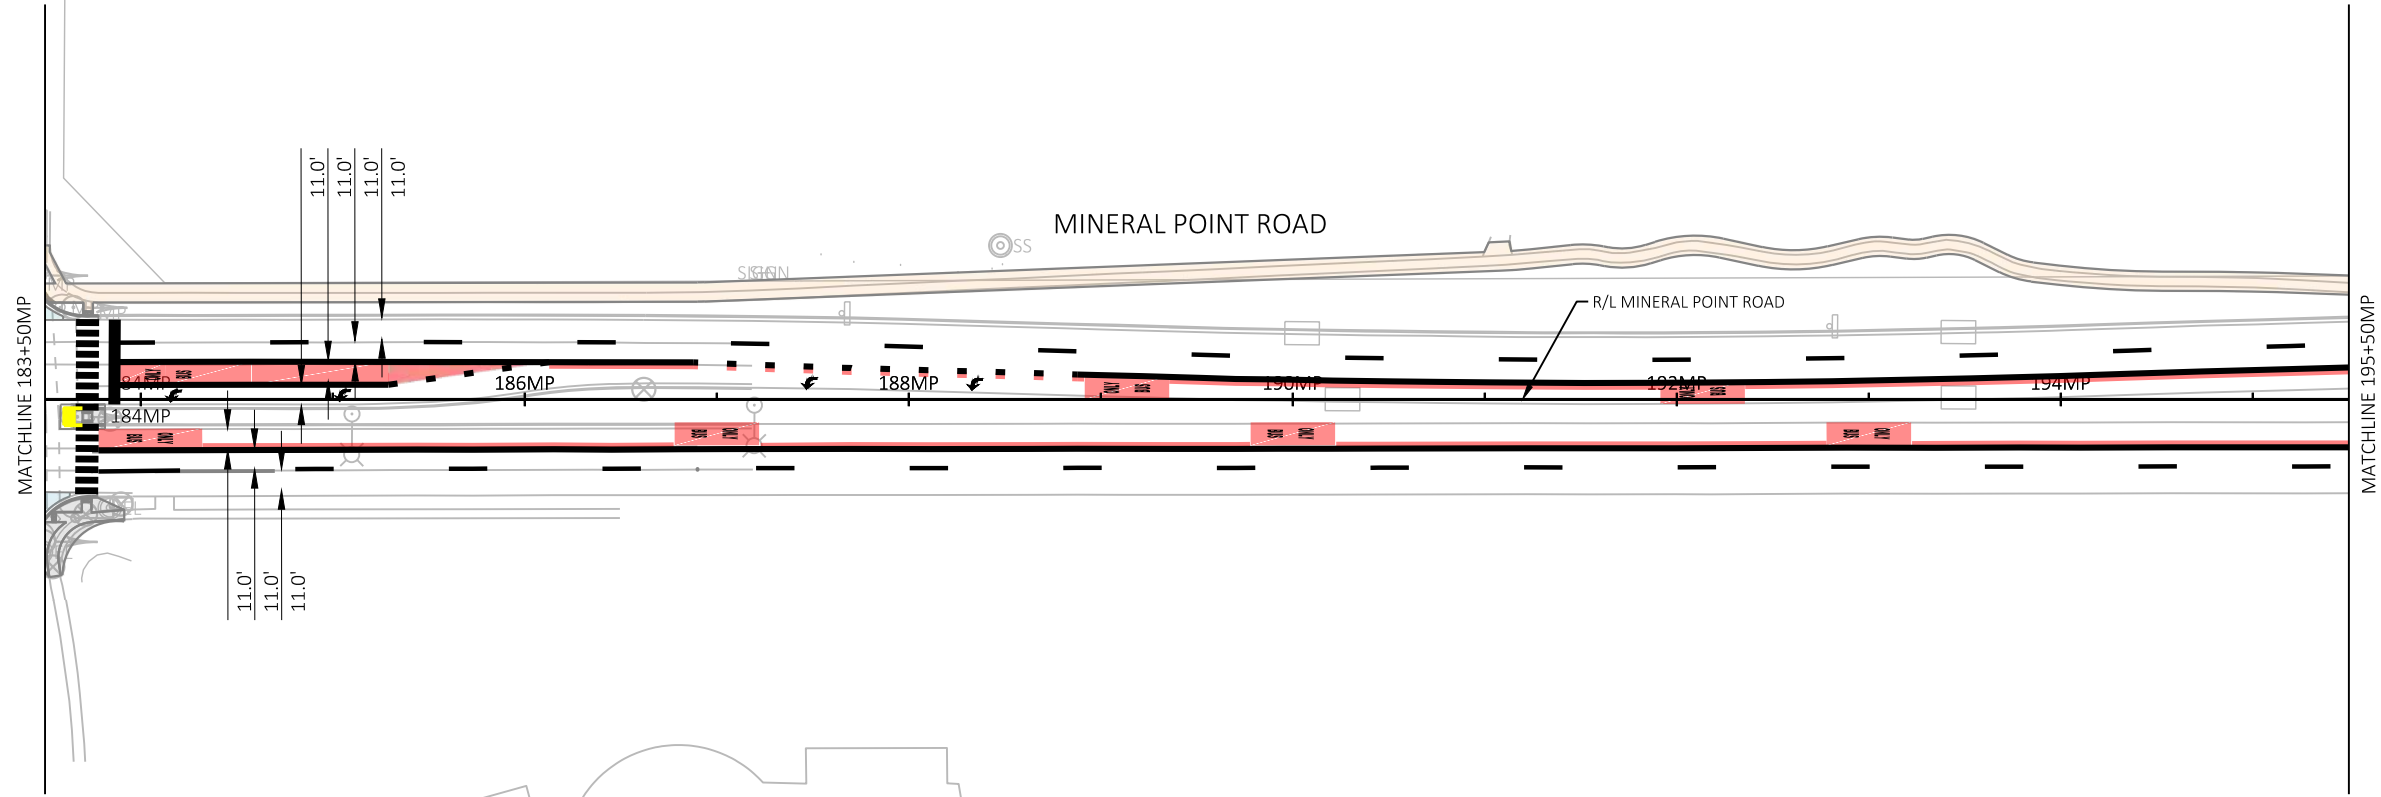


60631225P
M12-W

PAVEMENT MARKING
BUS RAPID TRANSIT
CITY OF MADISON

60631225P
CITY OF MADISON, DANE COUNTY, WI
CONTRACT NO: 60631225C

MARK	REVISION	DATE	BY
60631225P	Designed By: K. ENG	2022-03-28	

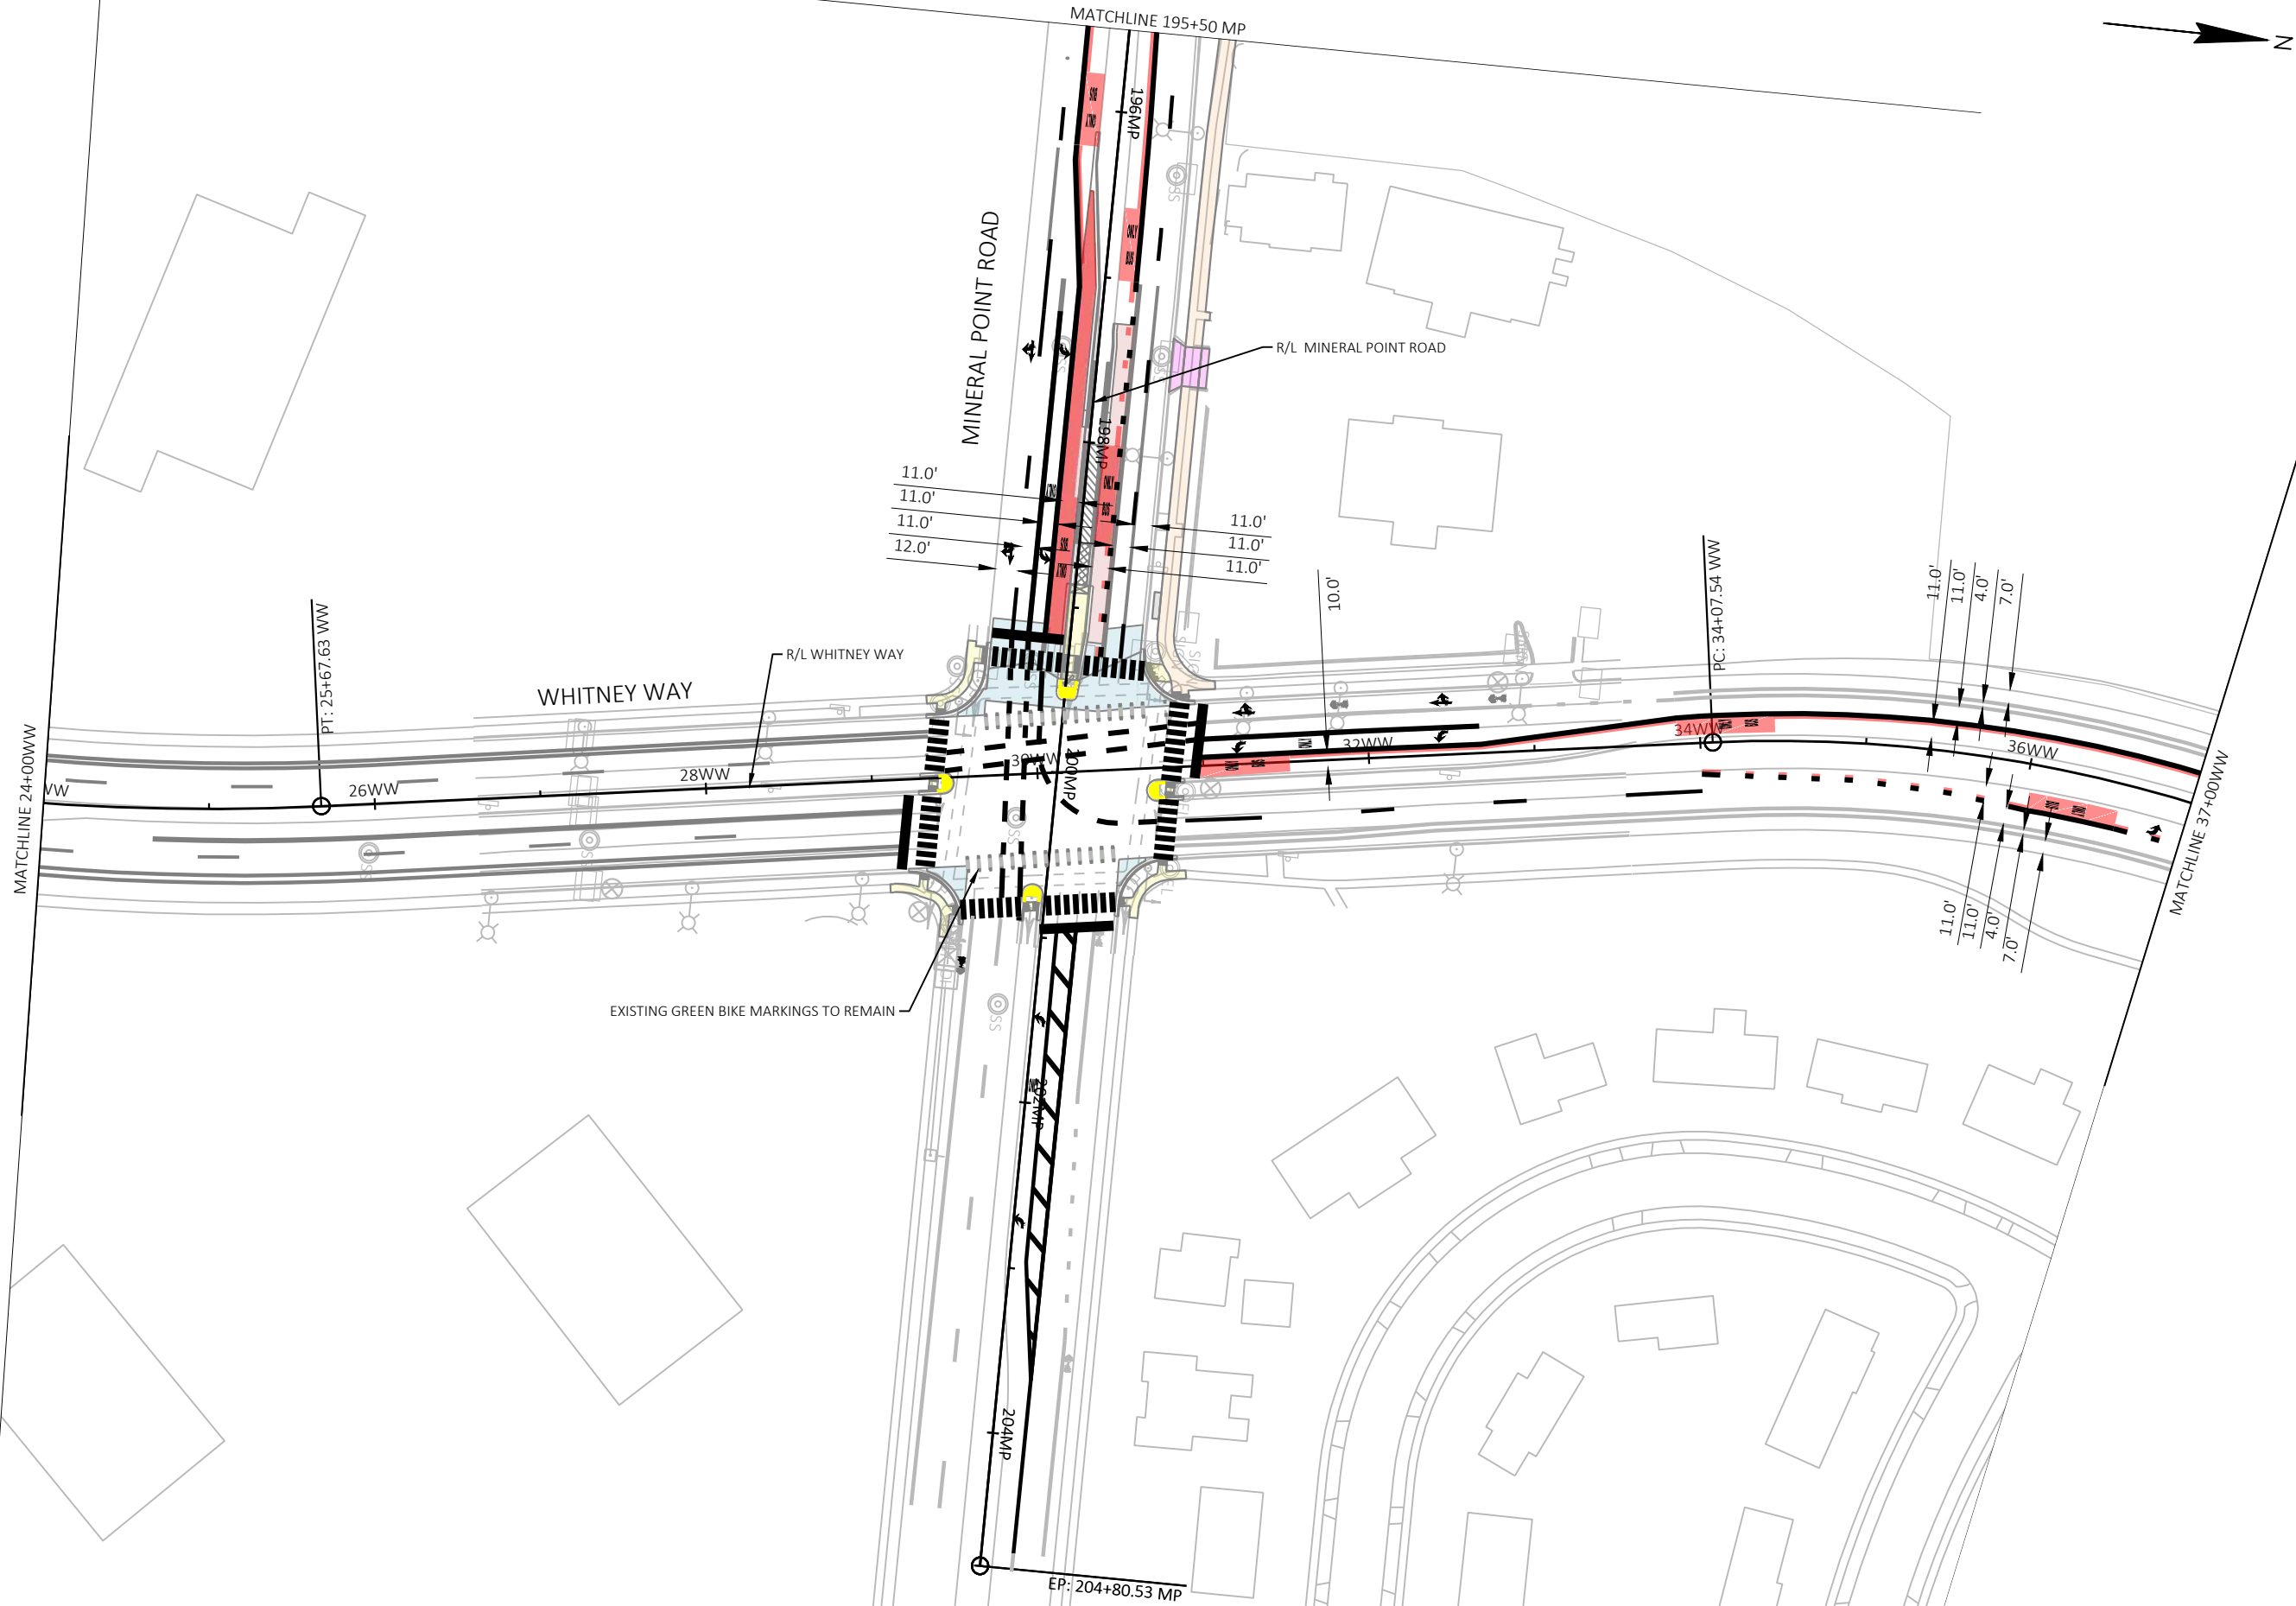


MARK	REVISION	DATE	BY
60631225P	Designed By: KL ENG	2022-03-30	

60631225P
 CITY OF MADISON, DANE COUNTY, WI
 CONTRACT NO: 60631225C

PAVEMENT MARKING
 BUS RAPID TRANSIT
 CITY OF MADISON



60631225P
 M13-W

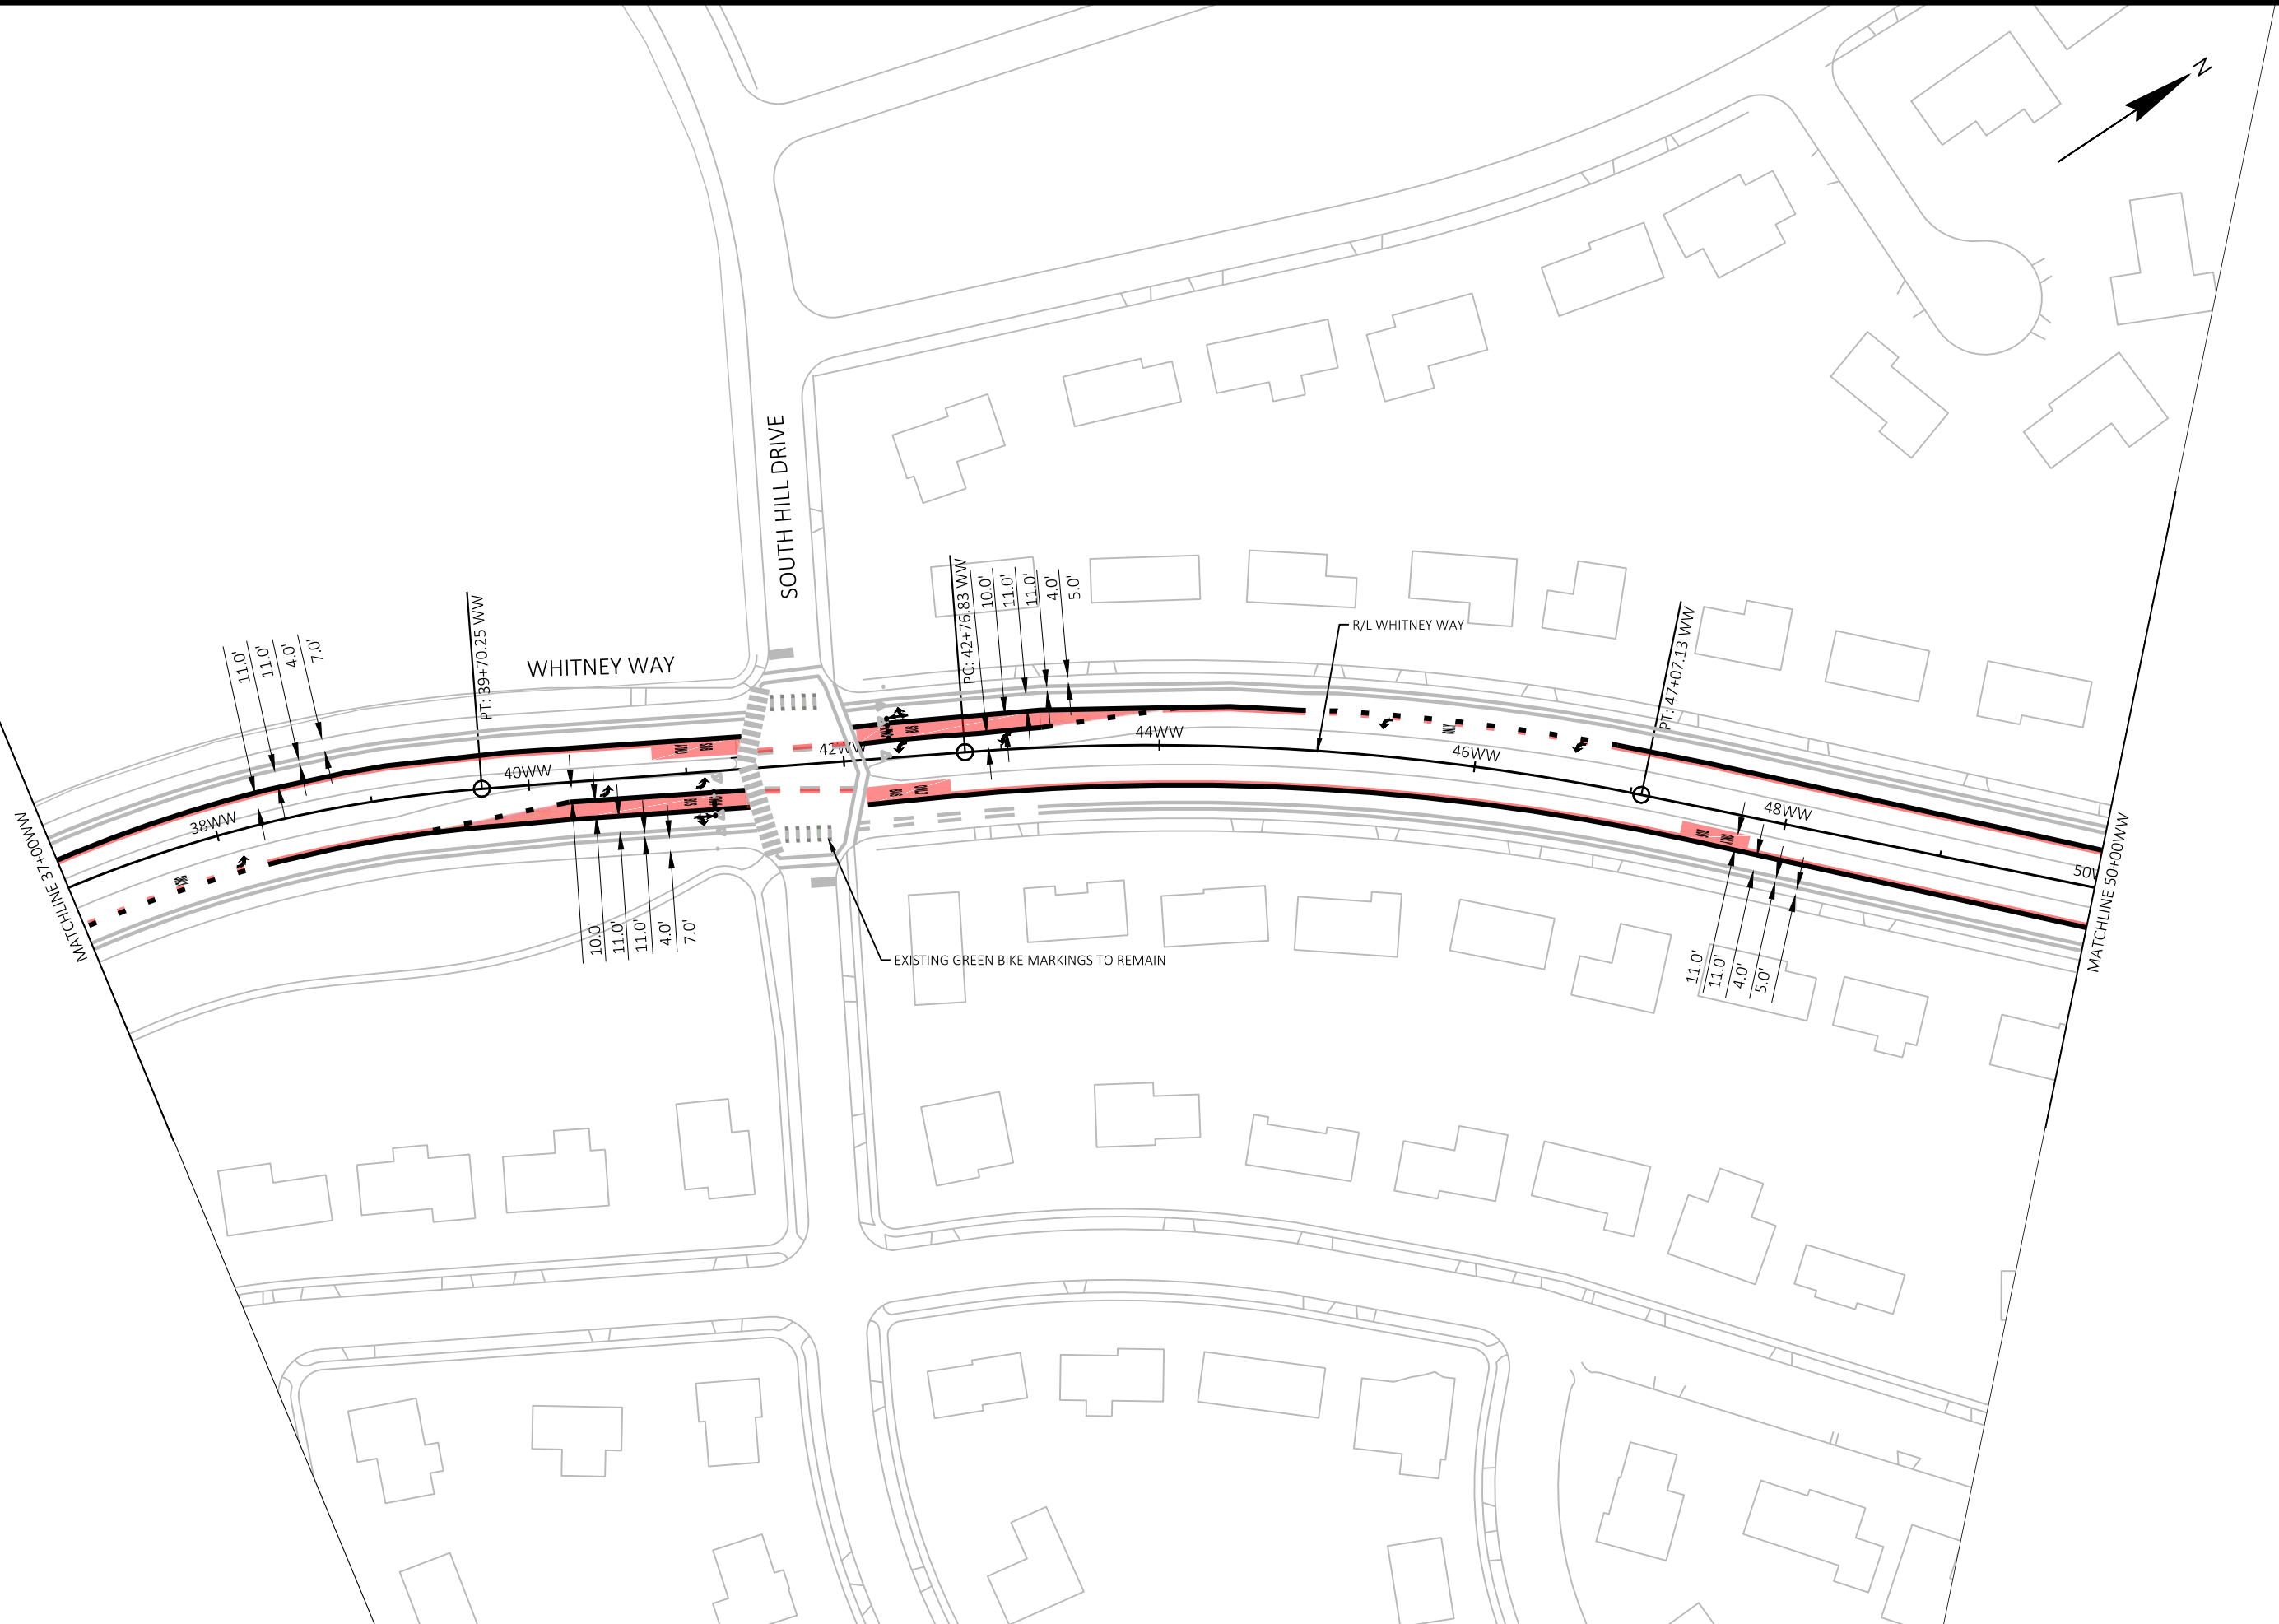


MARK	REVISION	DATE	BY

60631225P
 CITY OF MADISON, DANE COUNTY, WI
 CONTRACT NO: 60631225C

PAVEMENT MARKING
 BUS RAPID TRANSIT
CITY OF MADISON

60631225P
 M14-W



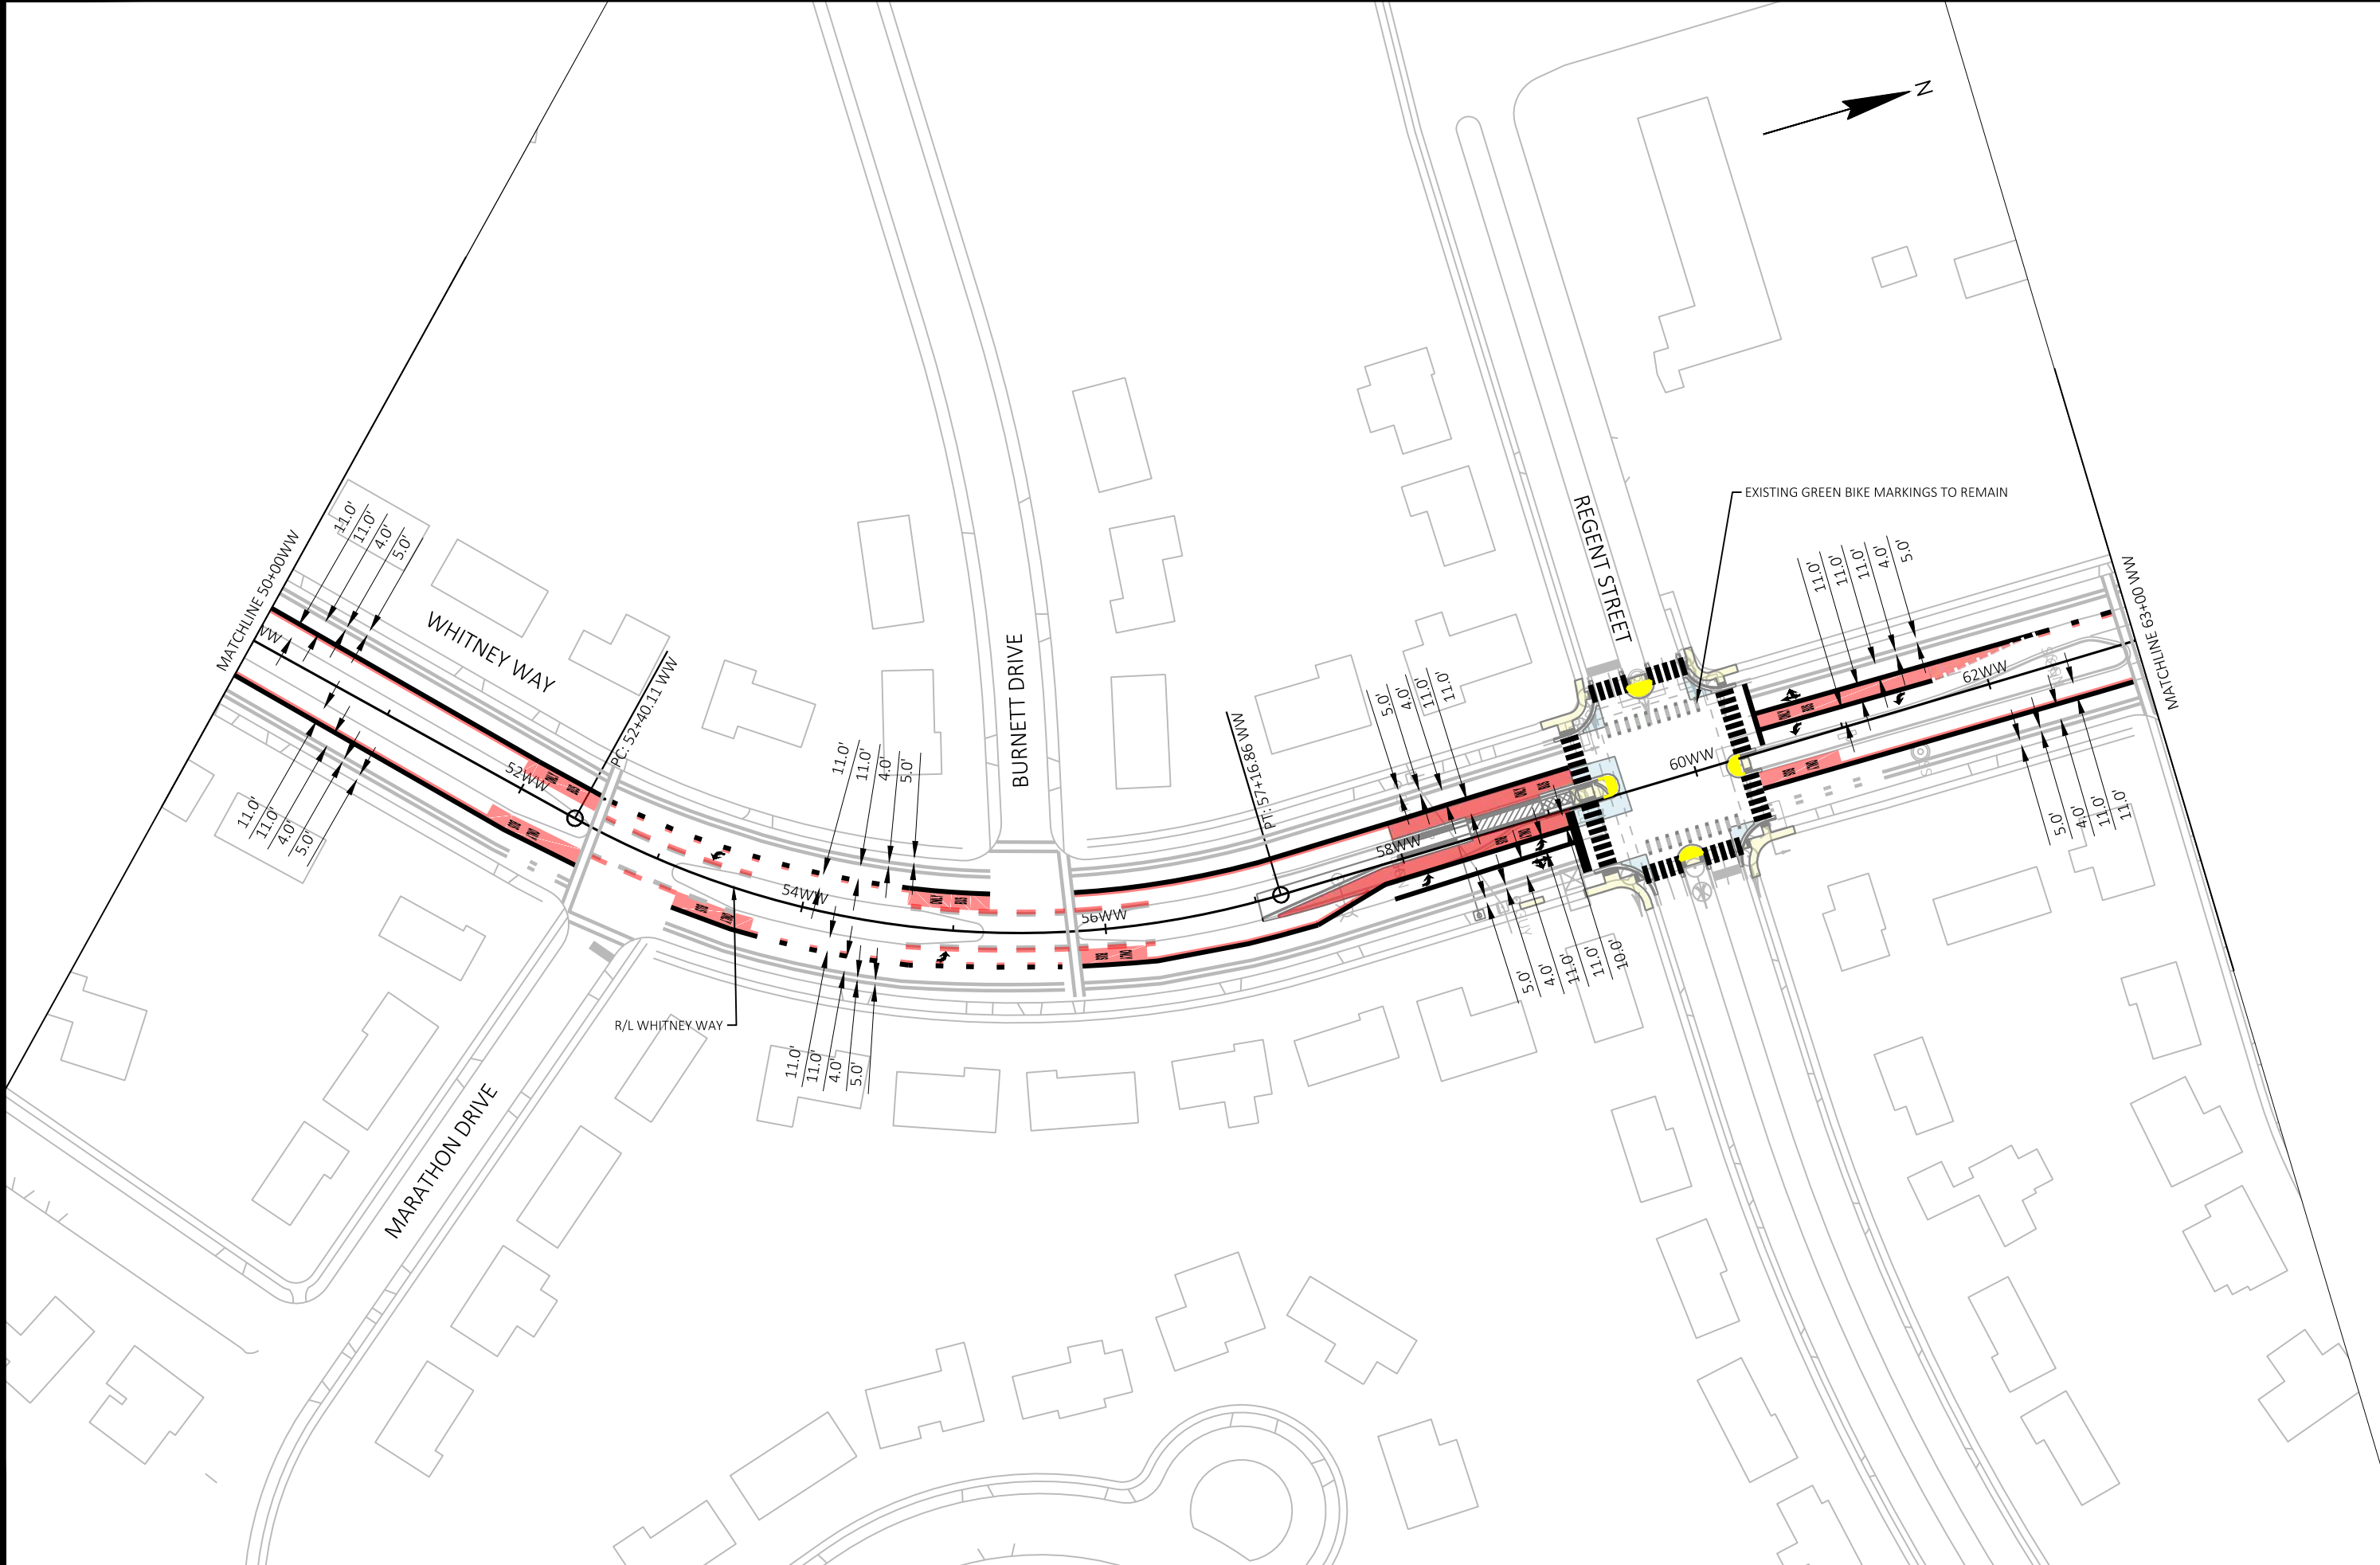


MARK	REVISION	DATE	BY

60631225P
 CITY OF MADISON, DANE COUNTY, WI
 CONTRACT NO: 60631225C

PAVEMENT MARKING
 BUS RAPID TRANSIT
CITY OF MADISON

60631225P
 M15-W

FILE NAME : G:\AECOM\20063-000 MADISON BRT\CIVIL 3D\SHEETS\OTHER\WEST\024501-PM.DWG
 LAYOUT NAME - WW5
 LAST PLOT DATE - 2022-09-30

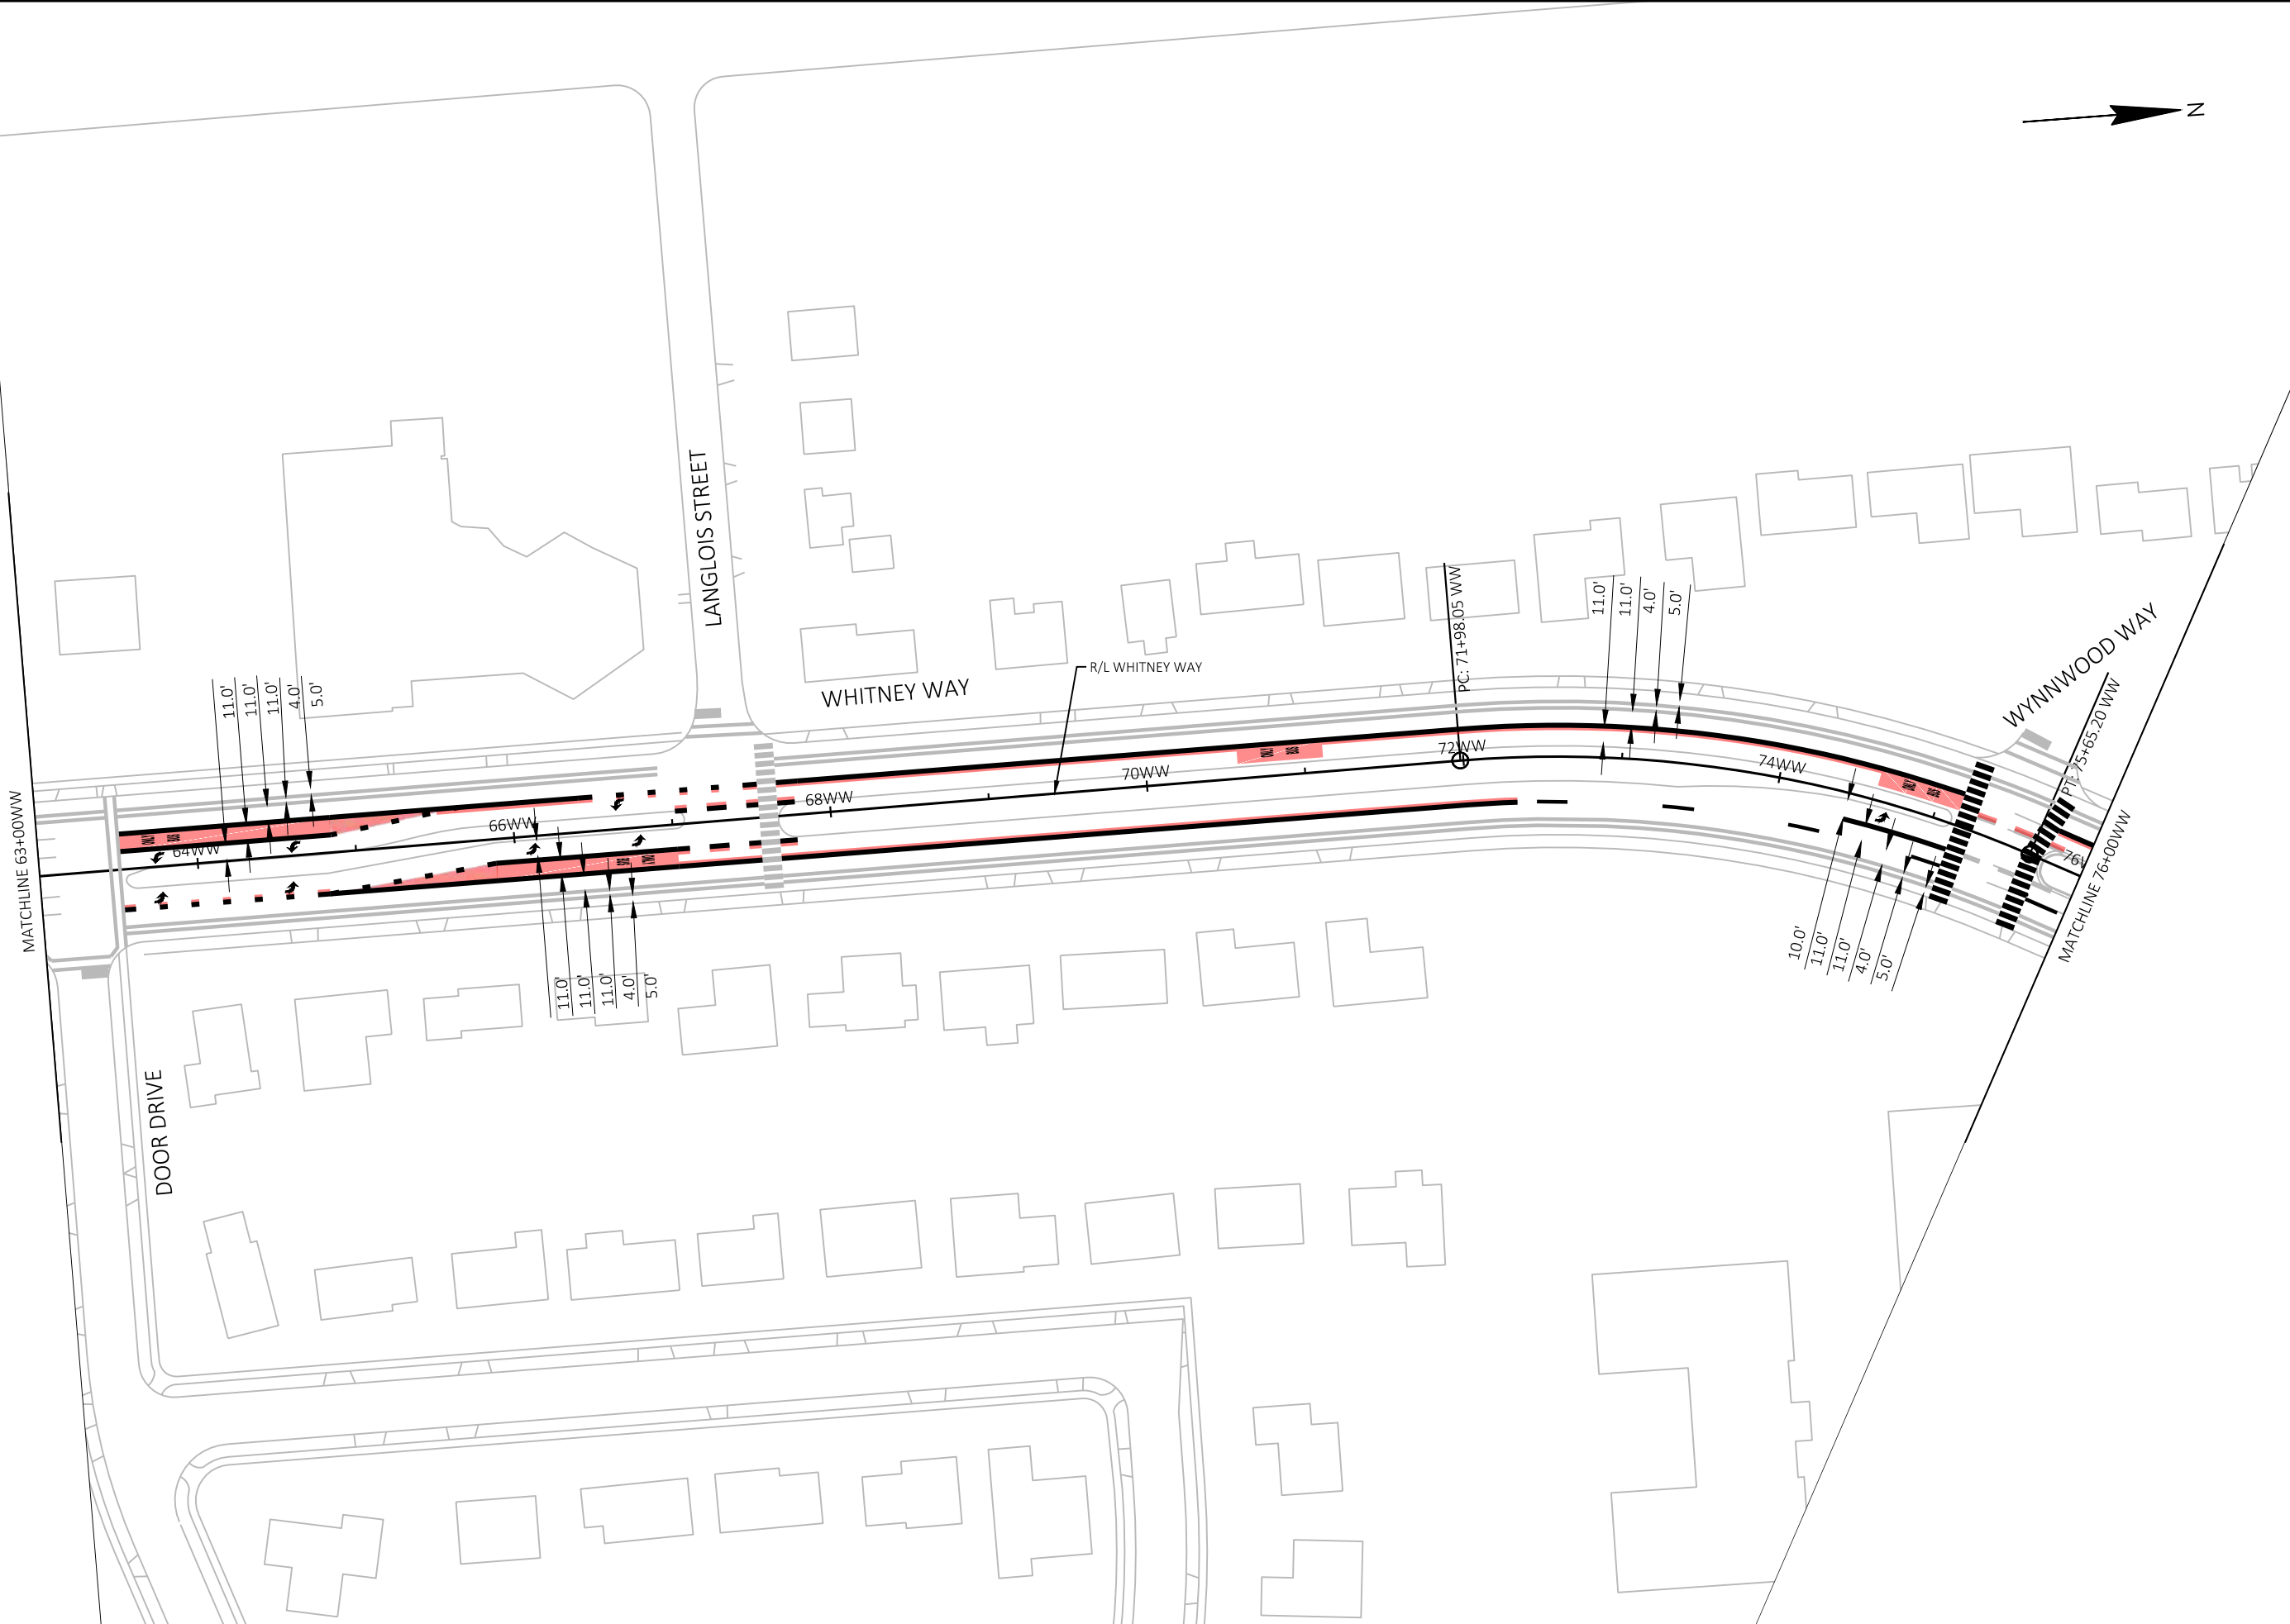


MARK	REVISION	DATE	BY

60631225P
 CITY OF MADISON, DANE COUNTY, WI
 CONTRACT NO: 60631225C



PAVEMENT MARKING
 BUS RAPID TRANSIT
CITY OF MADISON

60631225P
M16-W

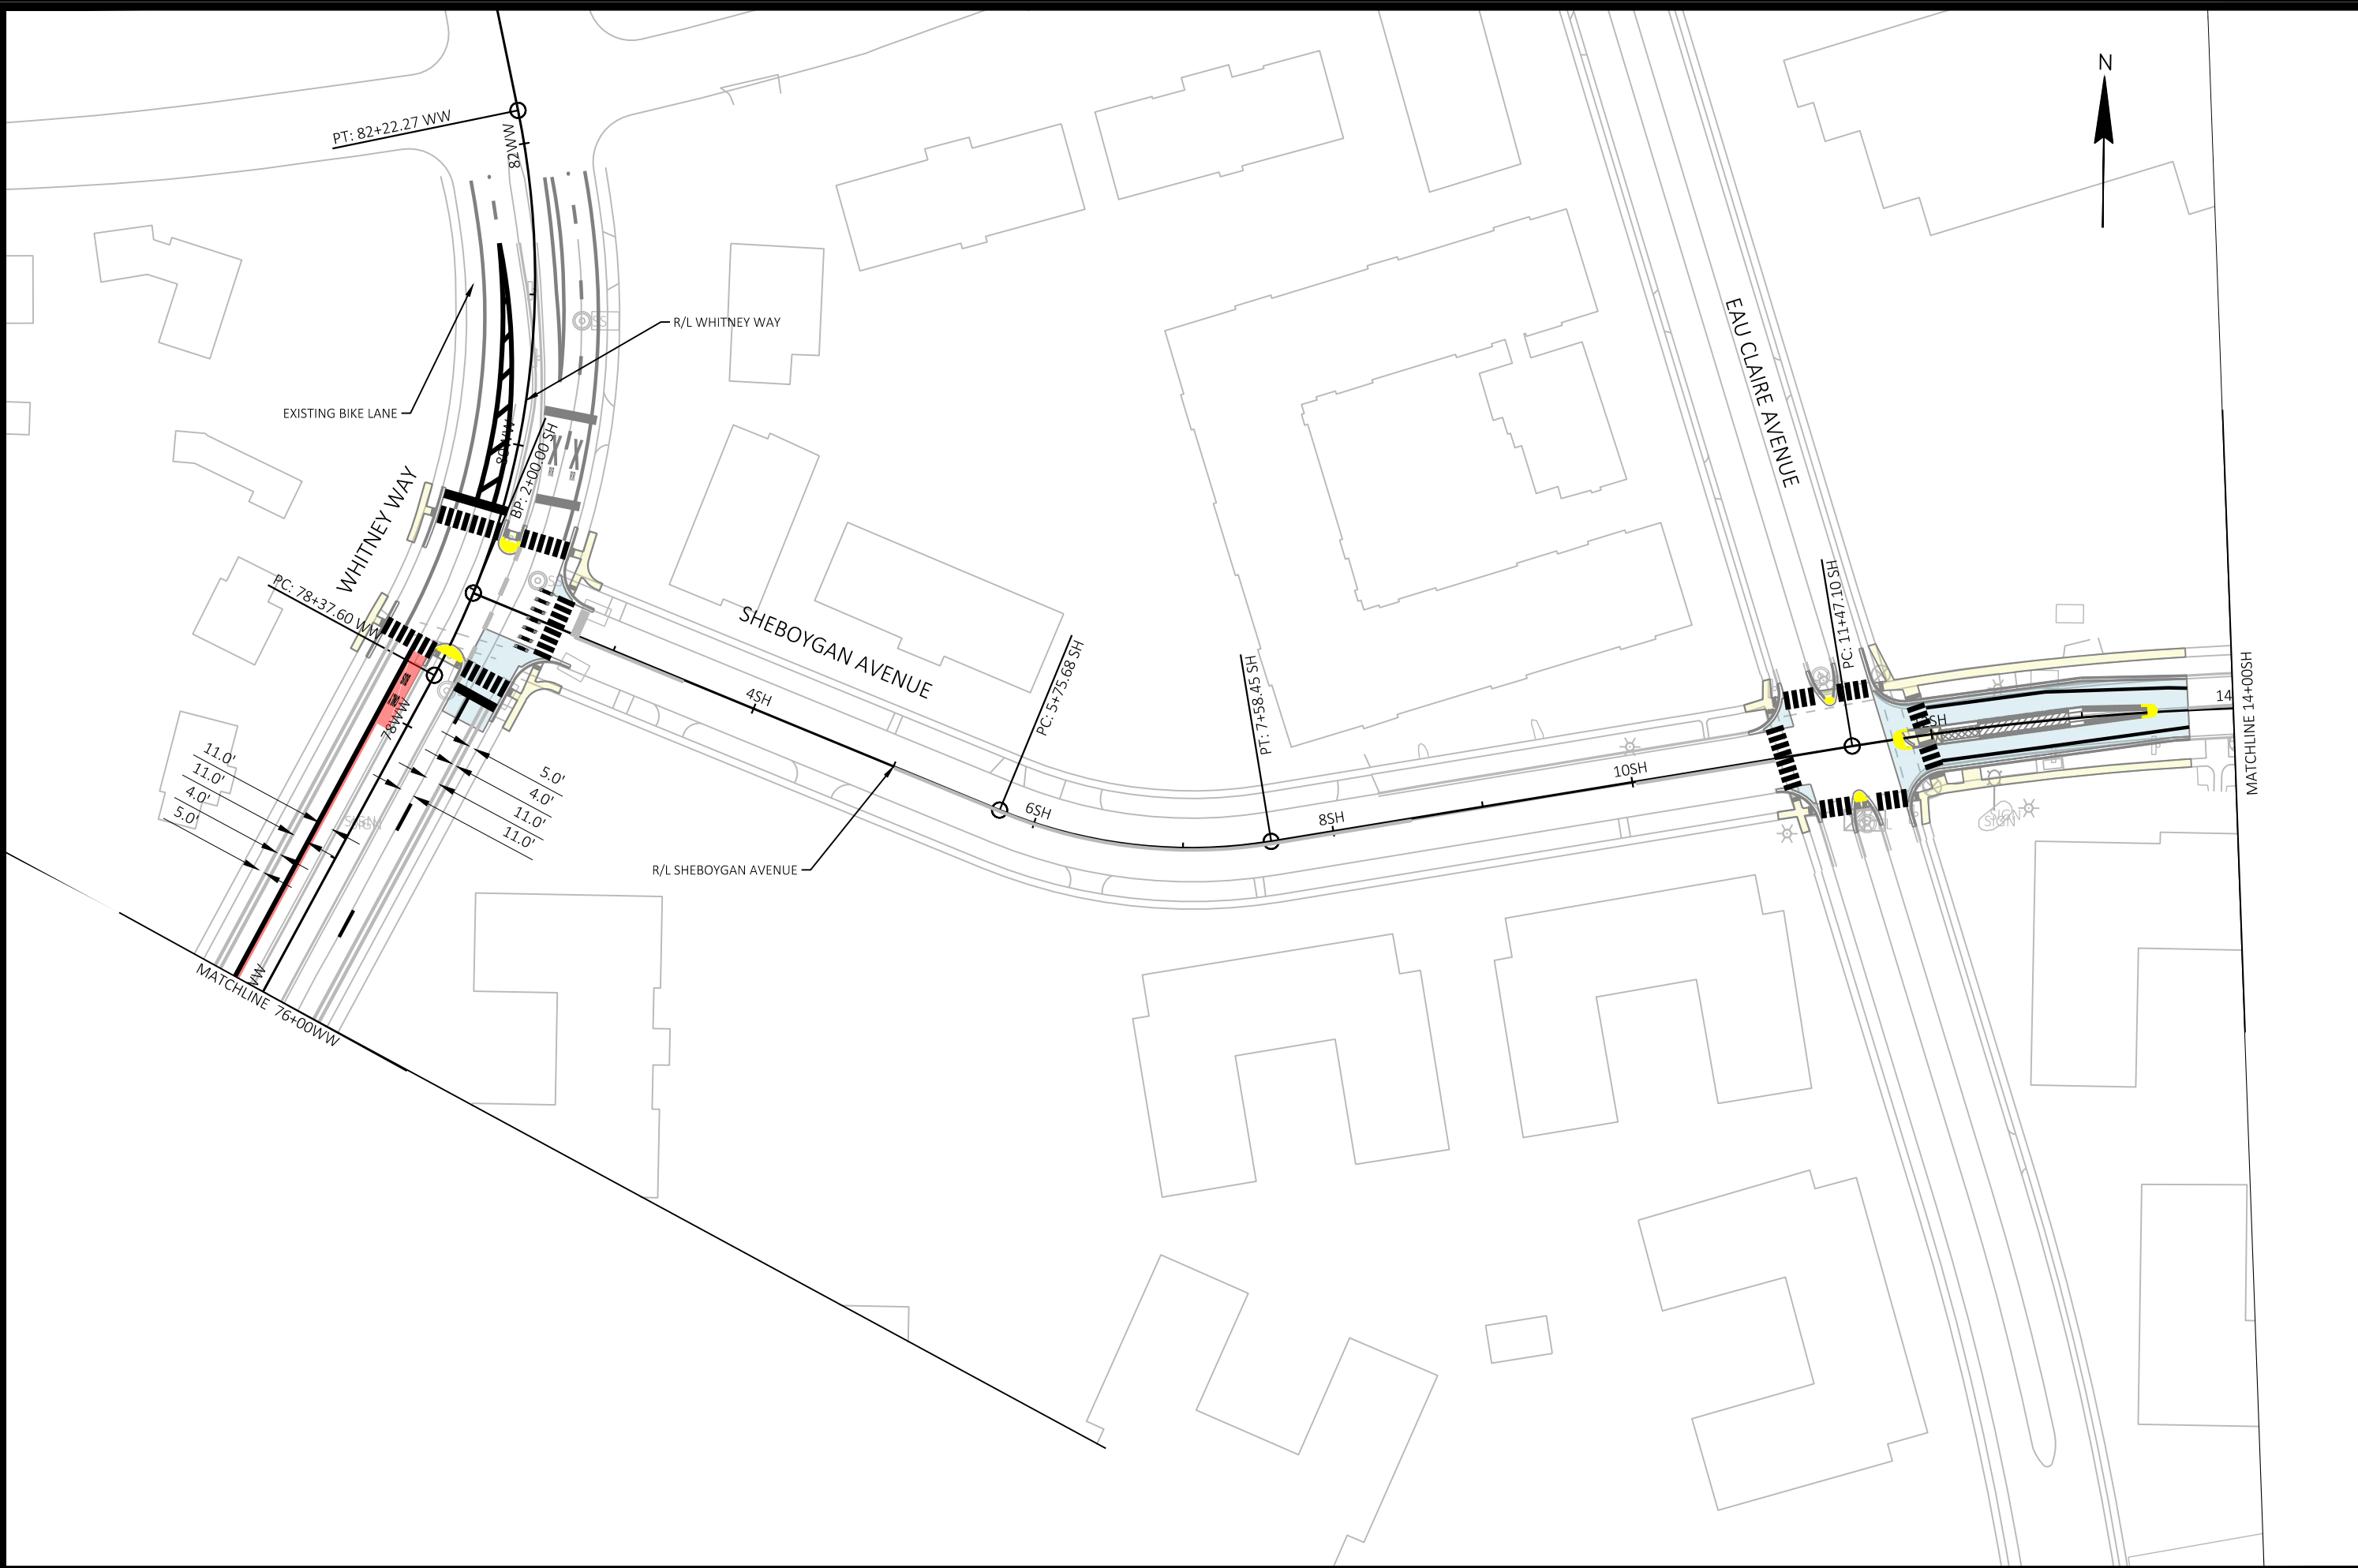

MARK	REVISION	DATE	BY

Designed By: KL ENG
Date: 2022-03-28
60631225P
Scale: 1"=100 FT

60631225P
CITY OF MADISON, DANE COUNTY, WI
CONTRACT NO: 60631225C

PAVEMENT MARKING
BUS RAPID TRANSIT
CITY OF MADISON



60631225P
M17-W




MARK	REVISION	DATE	BY
60631225P	Designed By: KL ENG	2022-03-28	

PAVEMENT MARKING
BUS RAPID TRANSIT
CITY OF MADISON

60631225P
 CITY OF MADISON, DANE COUNTY, WI
 CONTRACT NO: 60631225C



60631225P
 M18-W

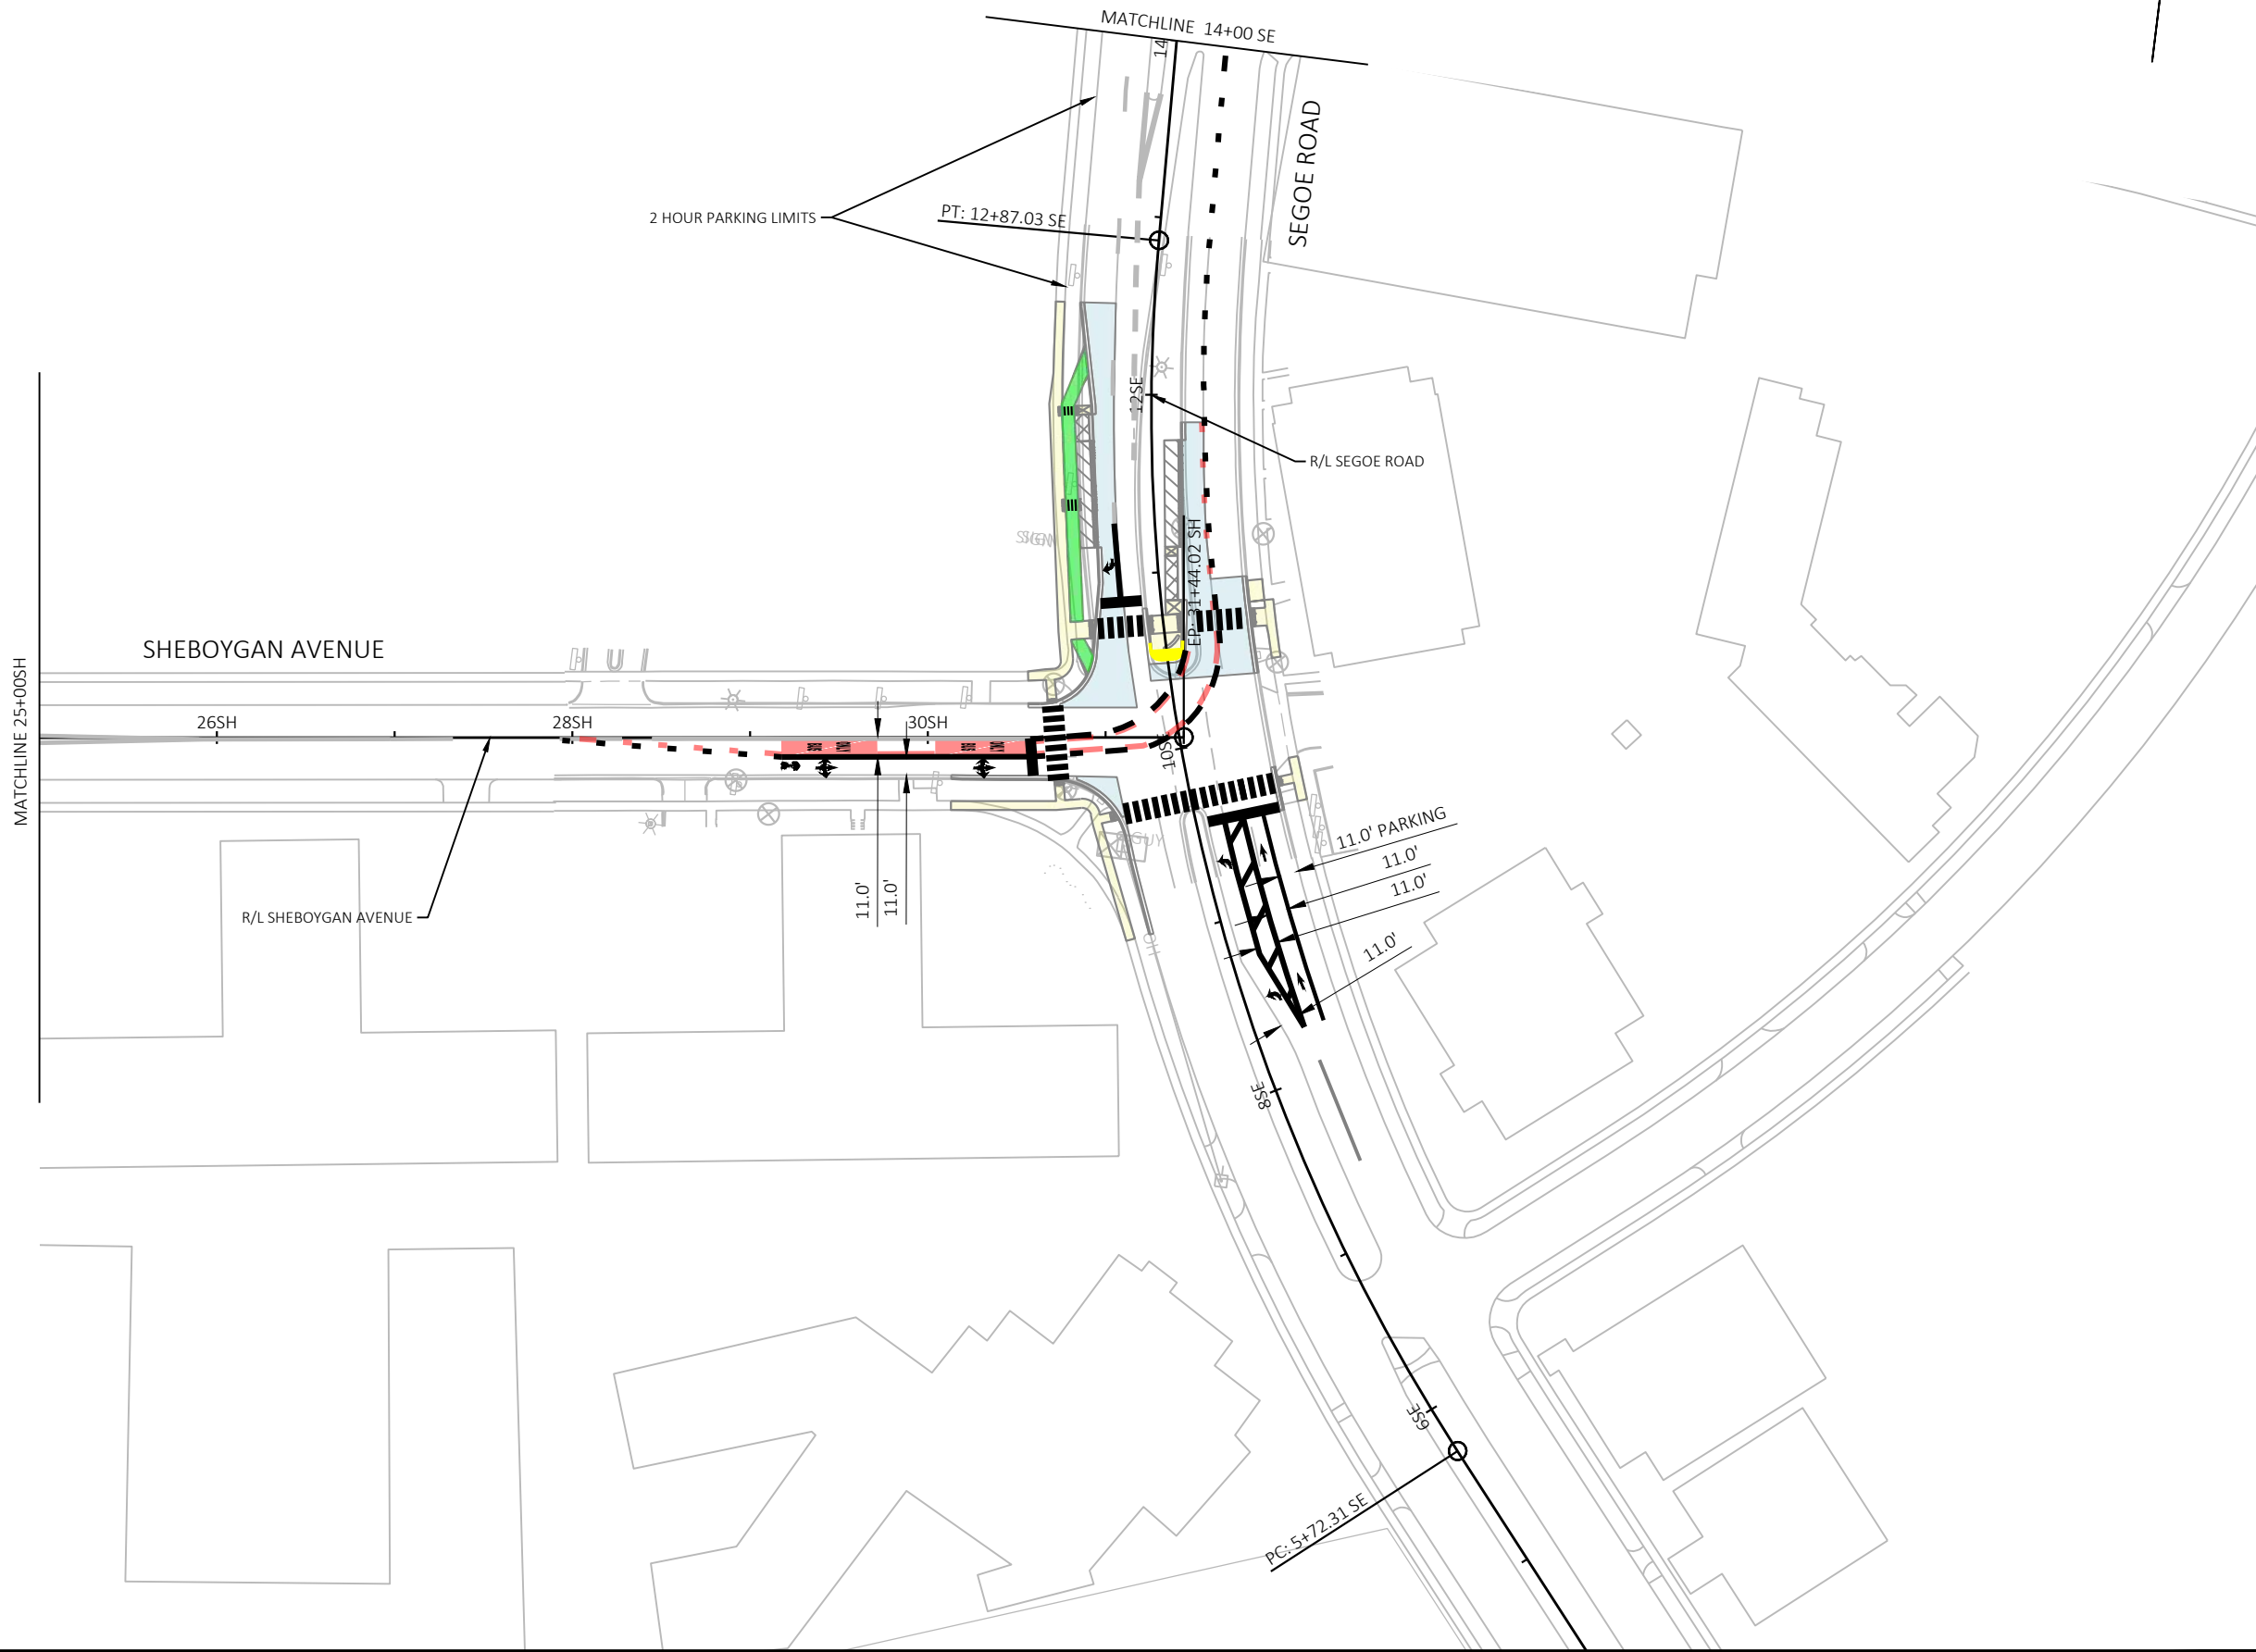

MARK	REVISION	DATE	BY
60631225P	Designed By: KL ENCL	2022-03-30	
Scale: 1"=100 FT			

60631225P

CITY OF MADISON, DANE COUNTY, WI

CONTRACT NO: 60631225C

PAVEMENT MARKING


BUS RAPID TRANSIT

CITY OF MADISON

60631225P

M19-W



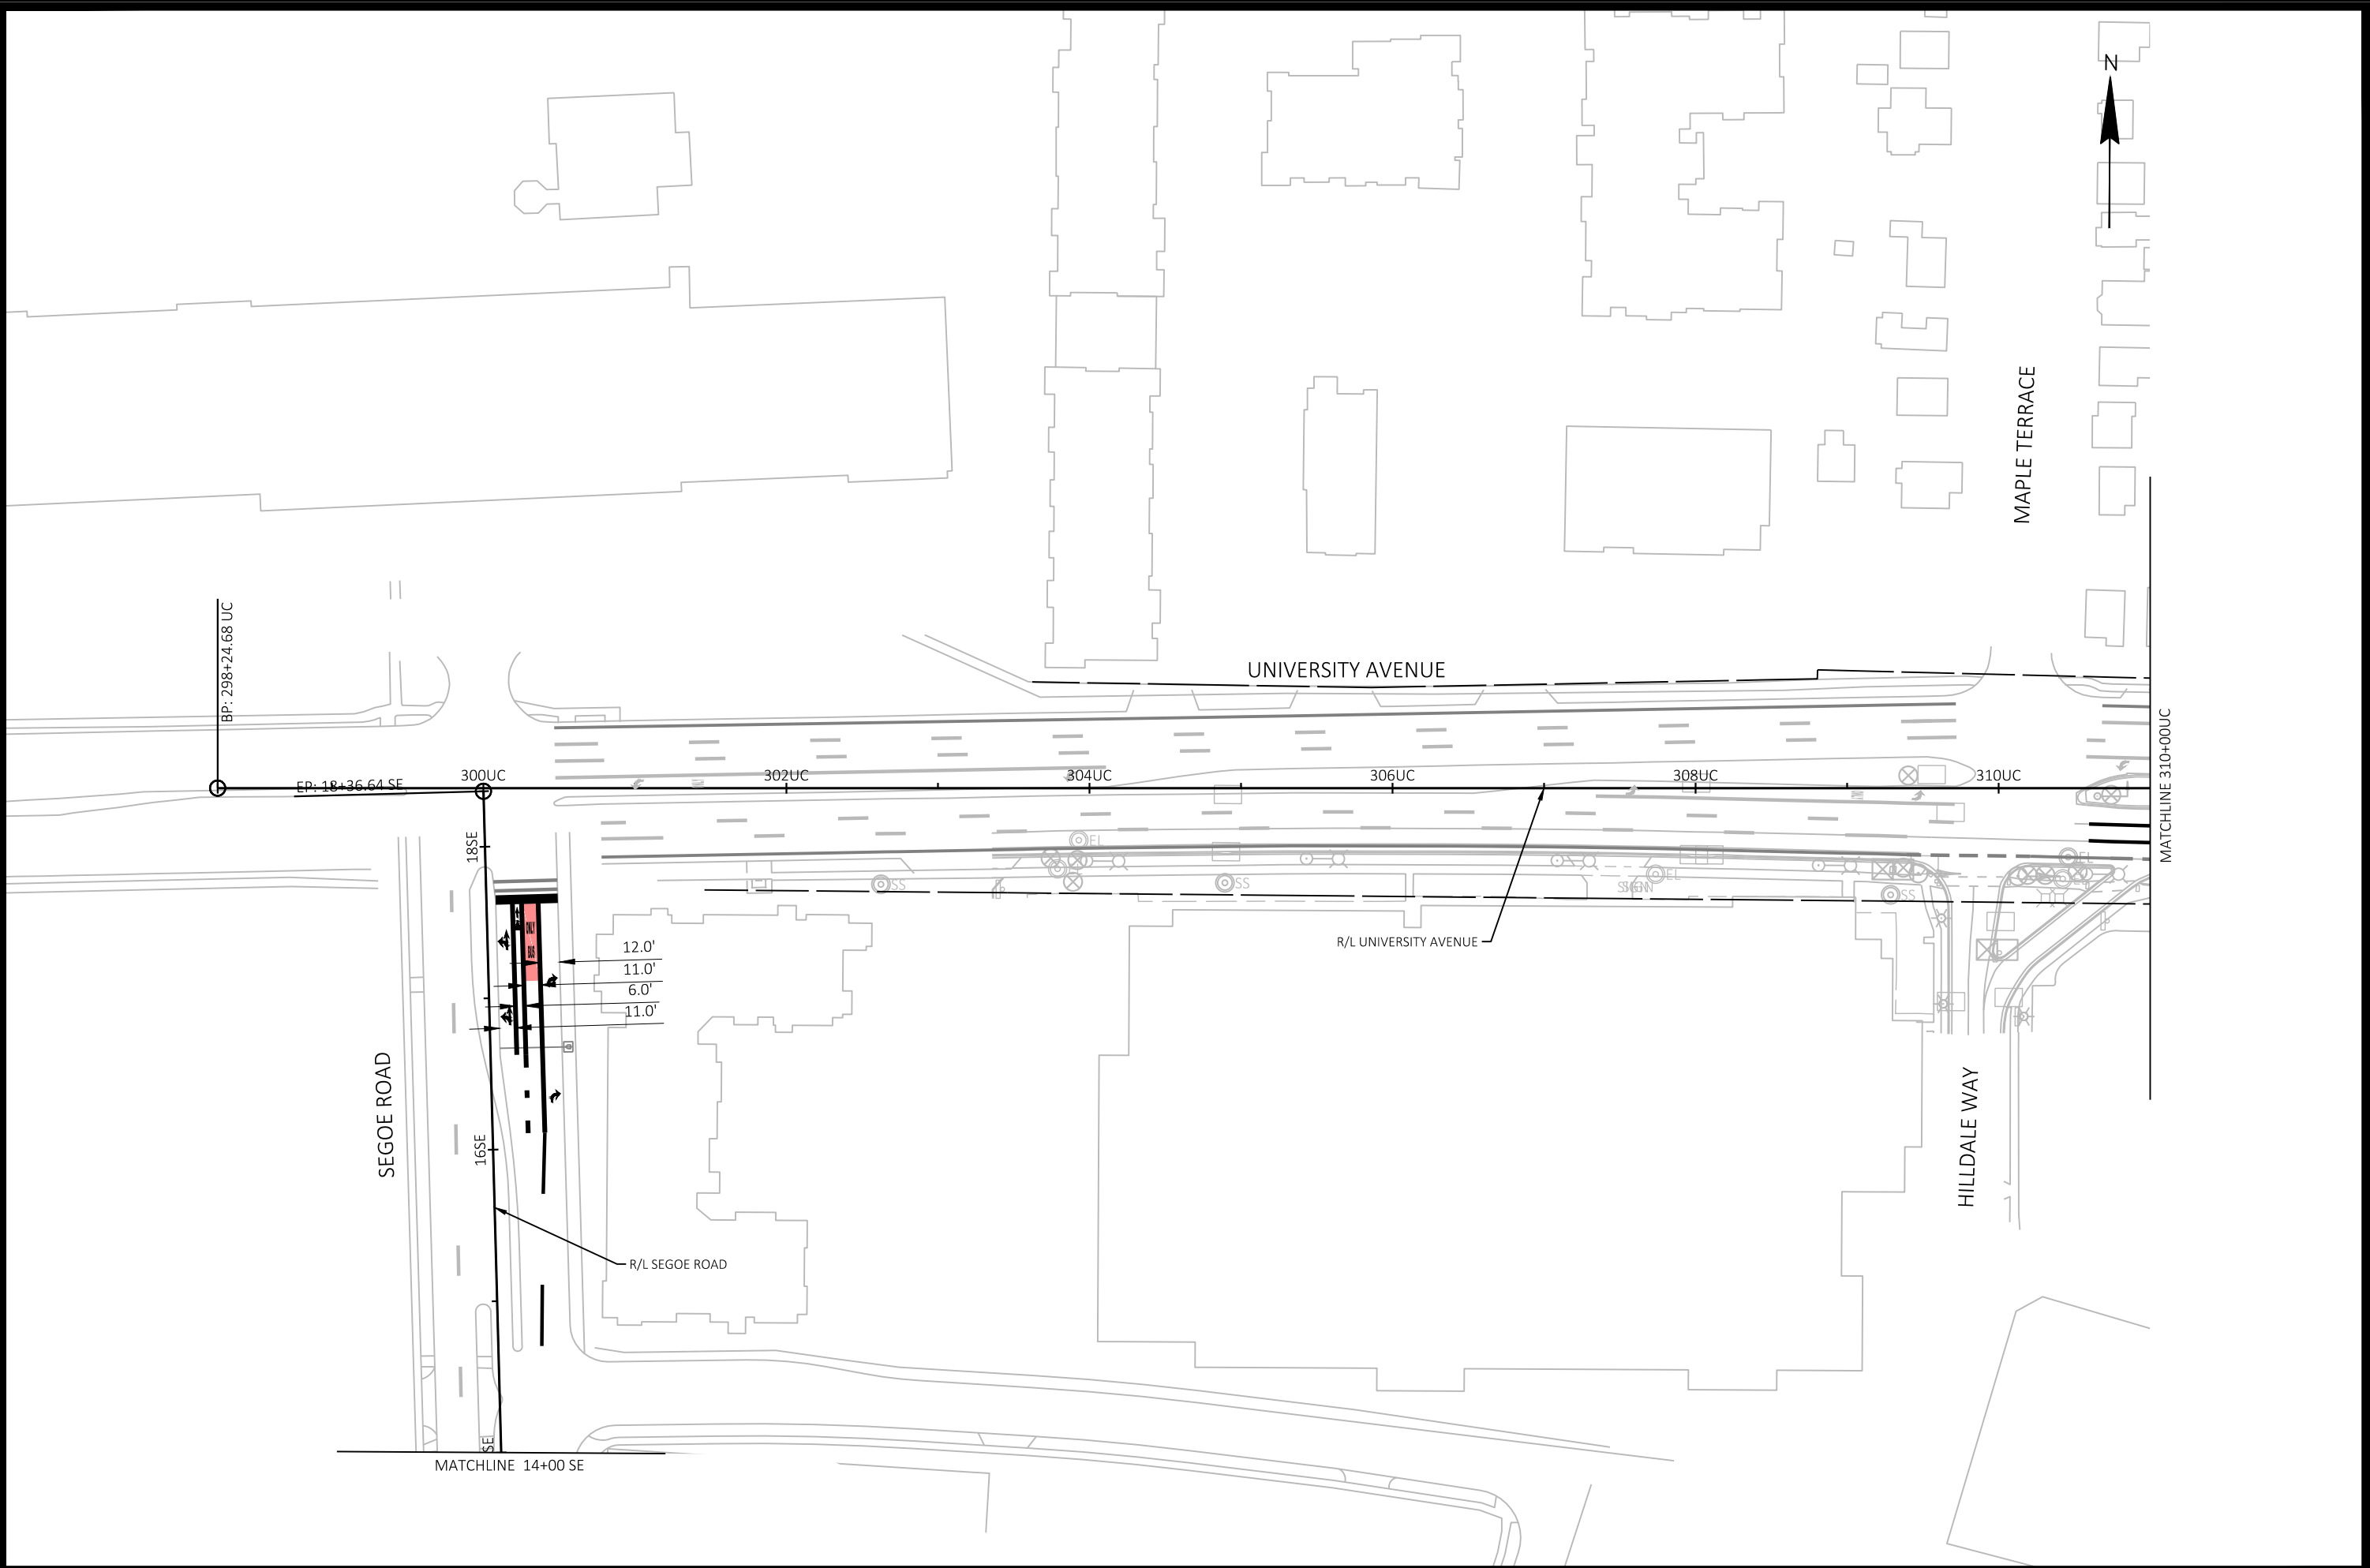


MARK	REVISION	DATE	BY
60631225P	Designed By: KL ENG	2022-03-28	Scale: 1"=100 FT

60631225P
 CITY OF MADISON, DANE COUNTY, WI
 CONTRACT NO: 60631225C

PAVEMENT MARKING
 BUS RAPID TRANSIT
CITY OF MADISON

60631225P
 M20-W



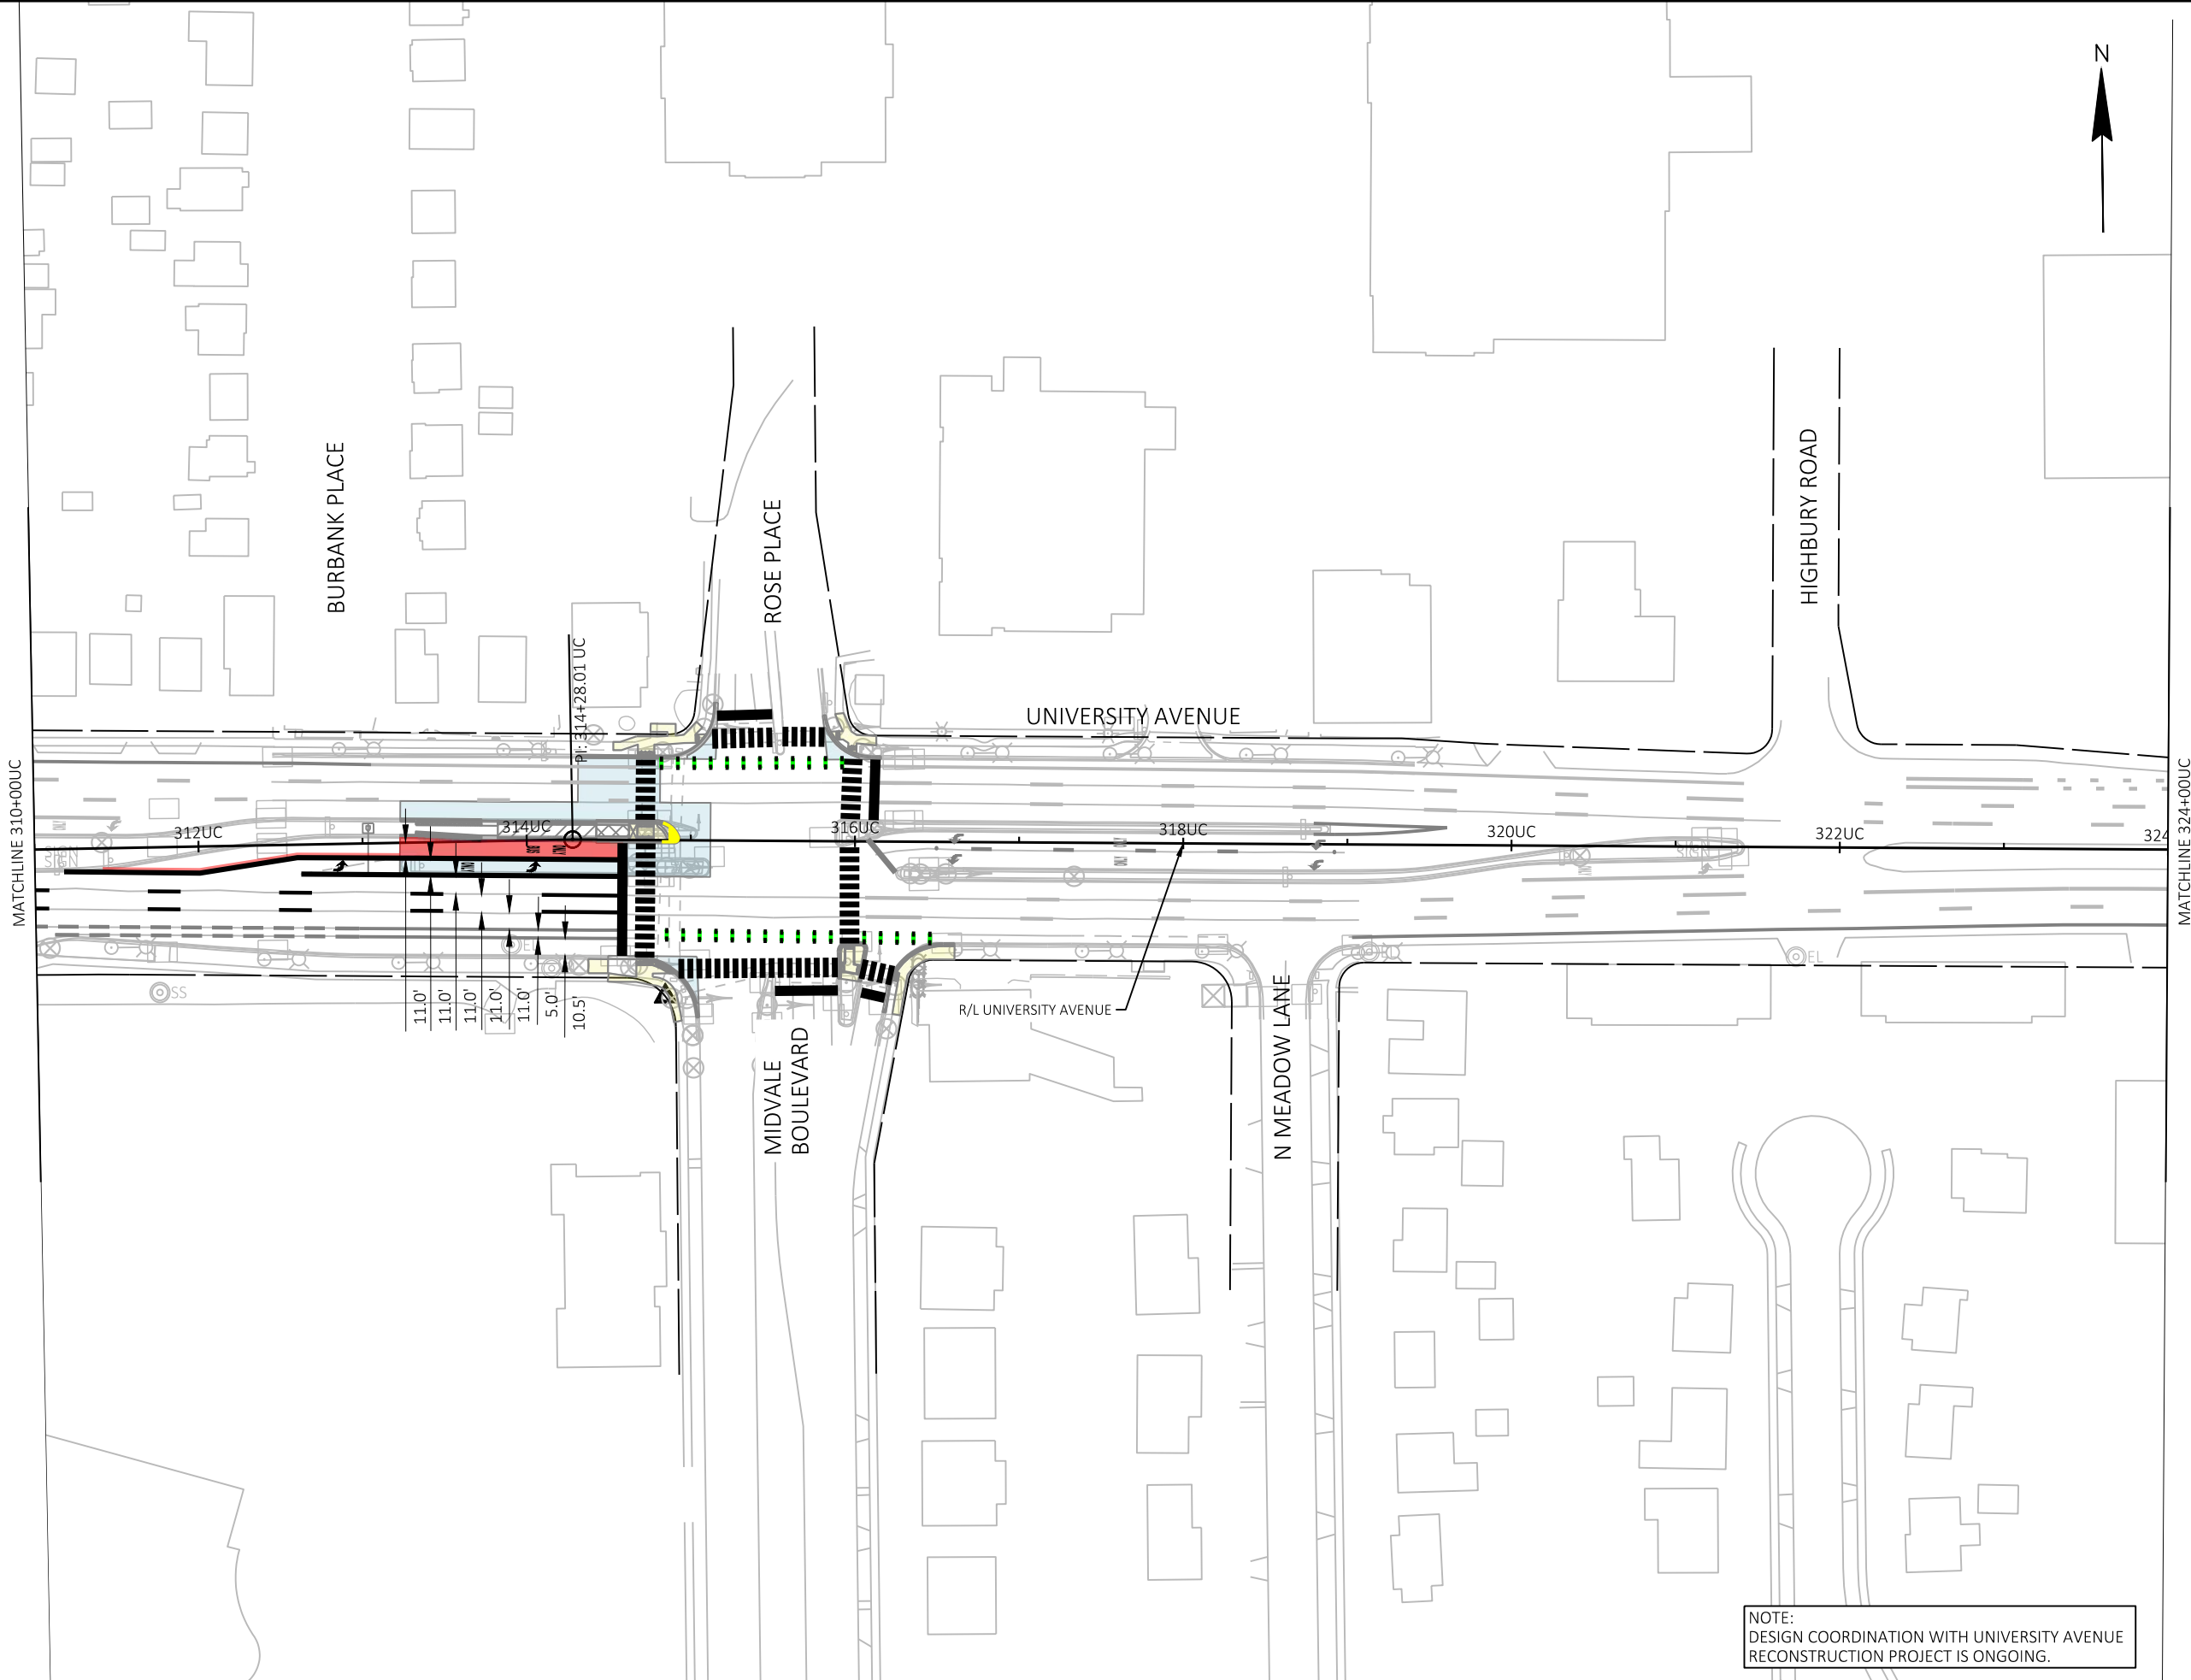

NOTE:
 DESIGN COORDINATION WITH UNIVERSITY AVENUE
 RECONSTRUCTION PROJECT IS ONGOING.

MARK	REVISION	DATE	BY


60631225P
 CITY OF MADISON, DANE COUNTY, WI
 CONTRACT NO: 60631225C

PAVEMENT MARKING
 BUS RAPID TRANSIT
CITY OF MADISON

60631225P
 M21-W



**NOTE:
CORRDINATION WITH UNIVERSITY AVENUE
RECONSTRUCTION PROJECT - GEOMETRICS TO BE UPDATED.**

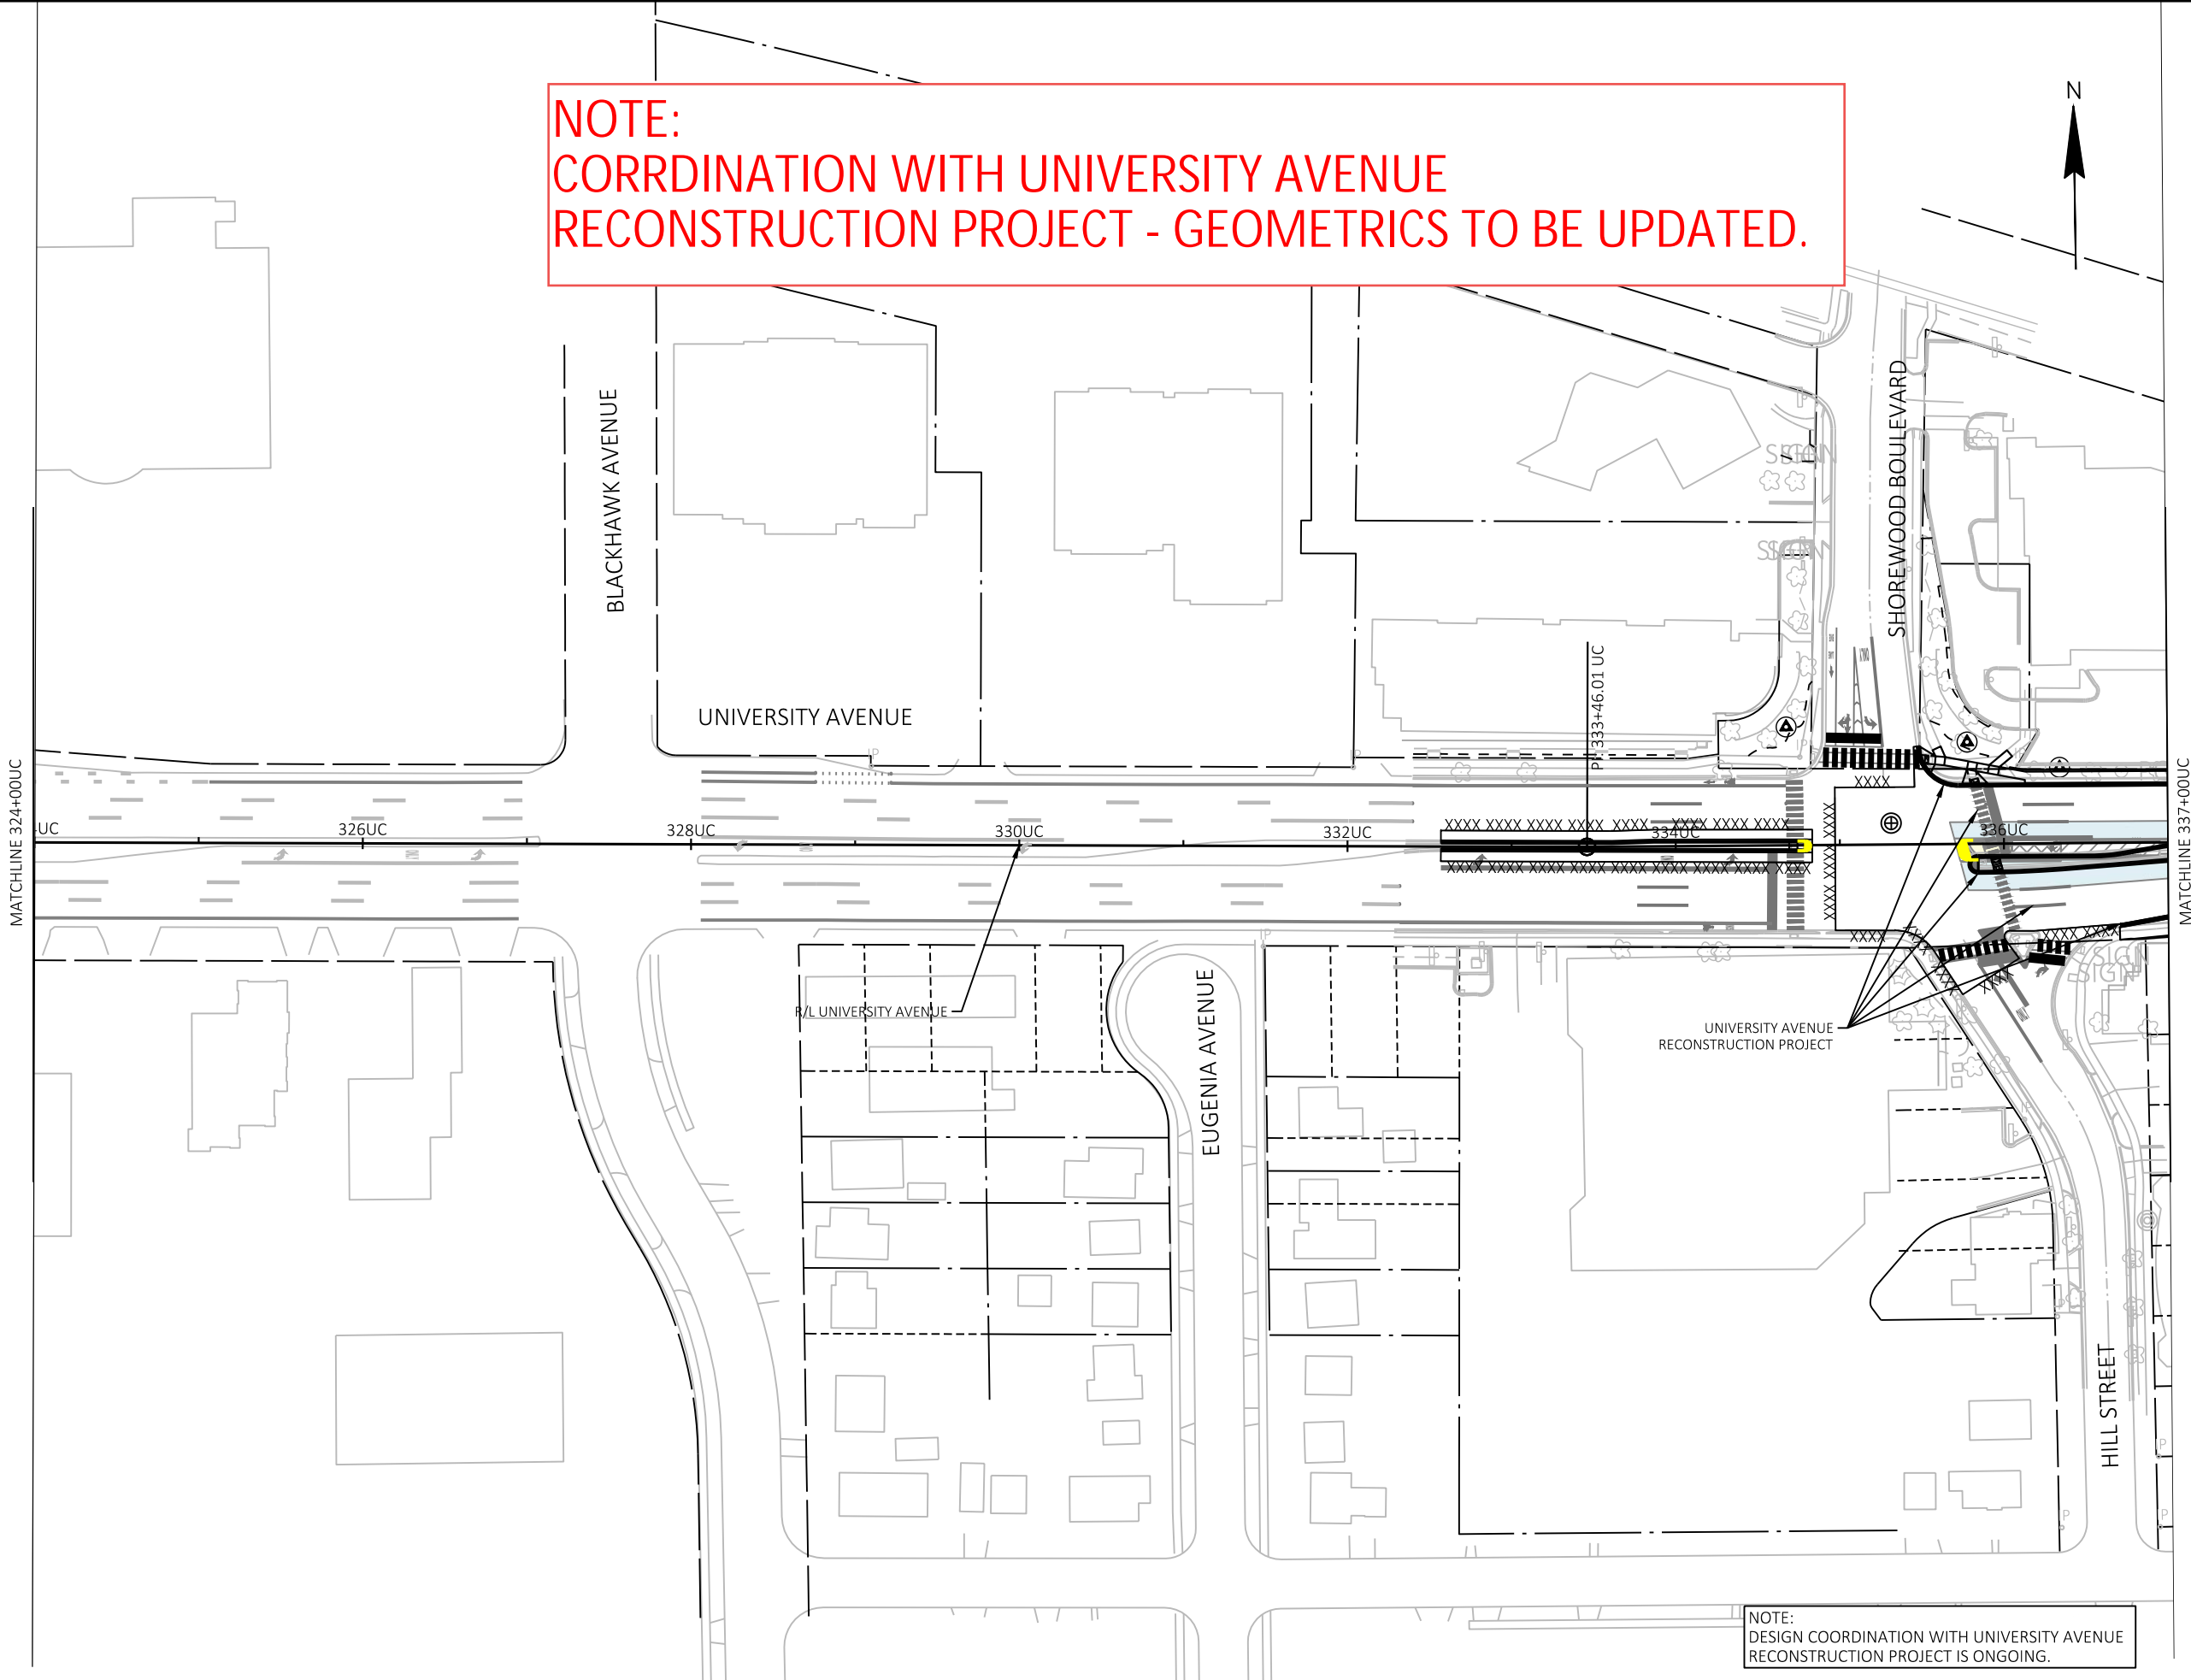

NOTE:
DESIGN COORDINATION WITH UNIVERSITY AVENUE
RECONSTRUCTION PROJECT IS ONGOING.


MARK	REVISION	DATE	BY

60631225P
CITY OF MADISON, DANE COUNTY, WI
CONTRACT NO: 60631225C

PAVEMENT MARKING
BUS RAPID TRANSIT
CITY OF MADISON



60631225P
M22-W

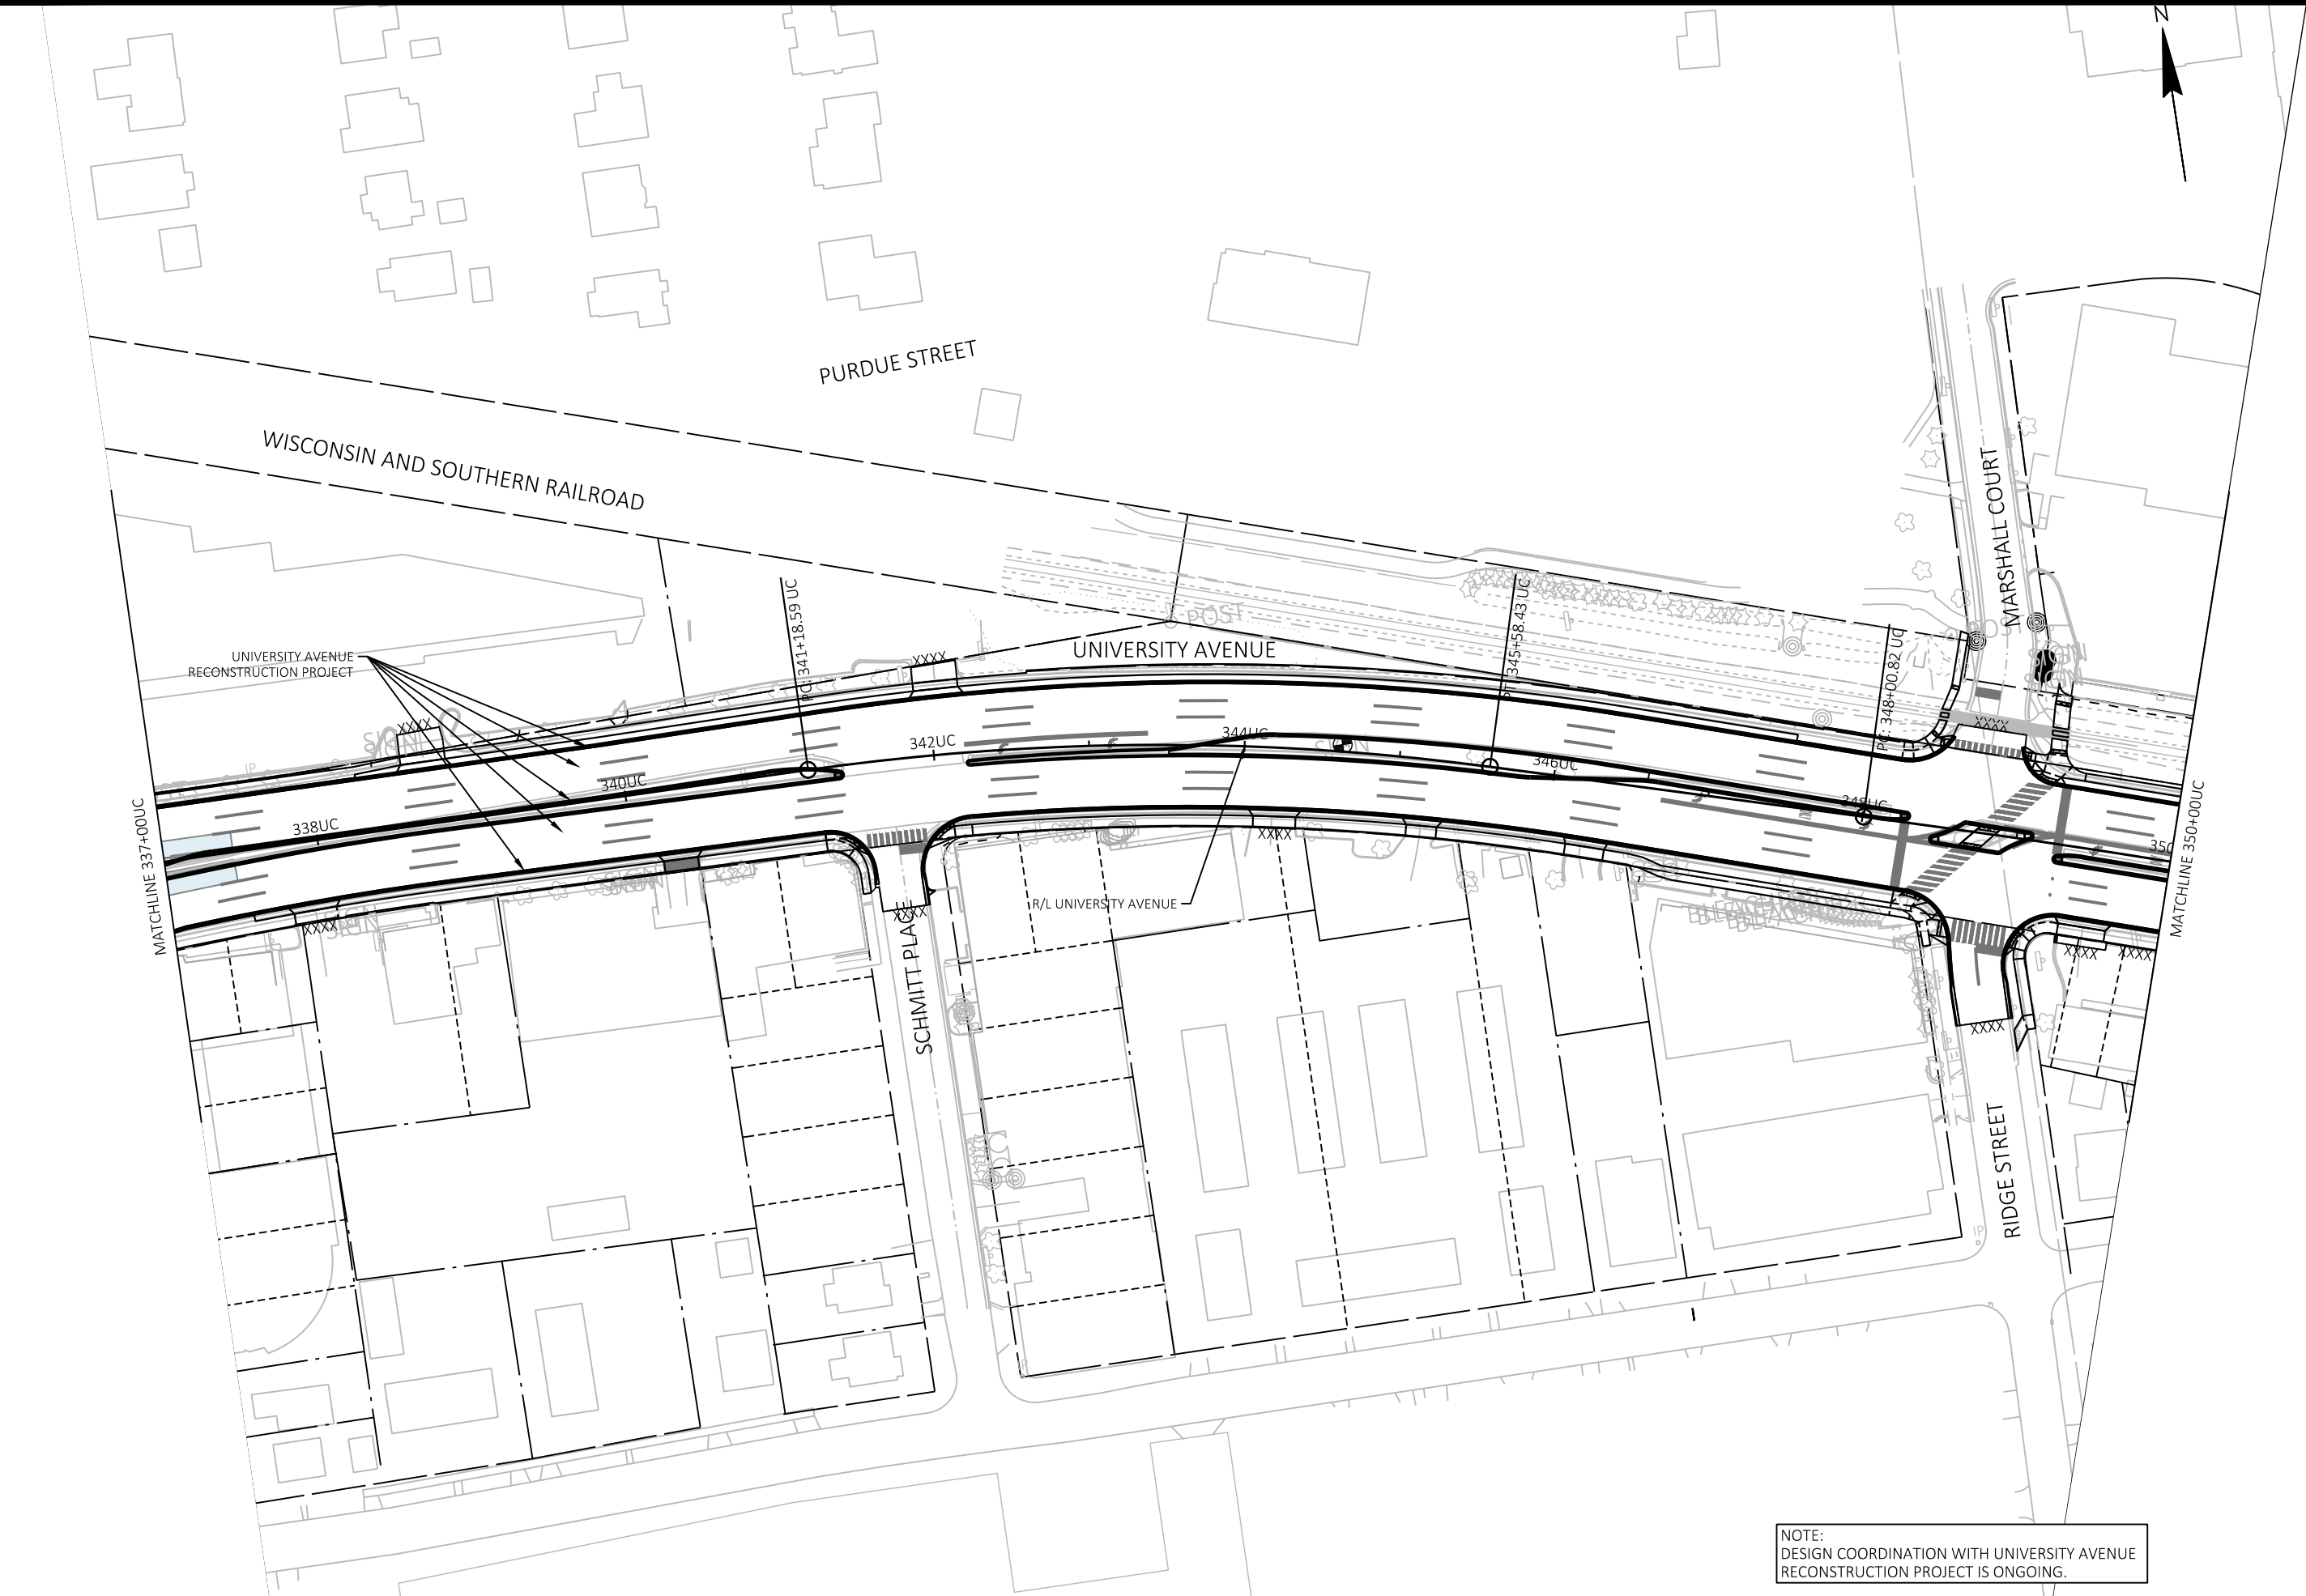

NOTE:
 DESIGN COORDINATION WITH UNIVERSITY AVENUE
 RECONSTRUCTION PROJECT IS ONGOING.

MARK	REVISION	DATE	BY


60631225P
 CITY OF MADISON, DANE COUNTY, WI
 CONTRACT NO: 60631225C

PAVEMENT MARKING
 BUS RAPID TRANSIT
CITY OF MADISON

60631225P
M23-W



**NOTE:
CORRDINATION WITH UNIVERSITY AVENUE
RECONSTRUCTION PROJECT - GEOMETRICS TO BE UPDATED.**

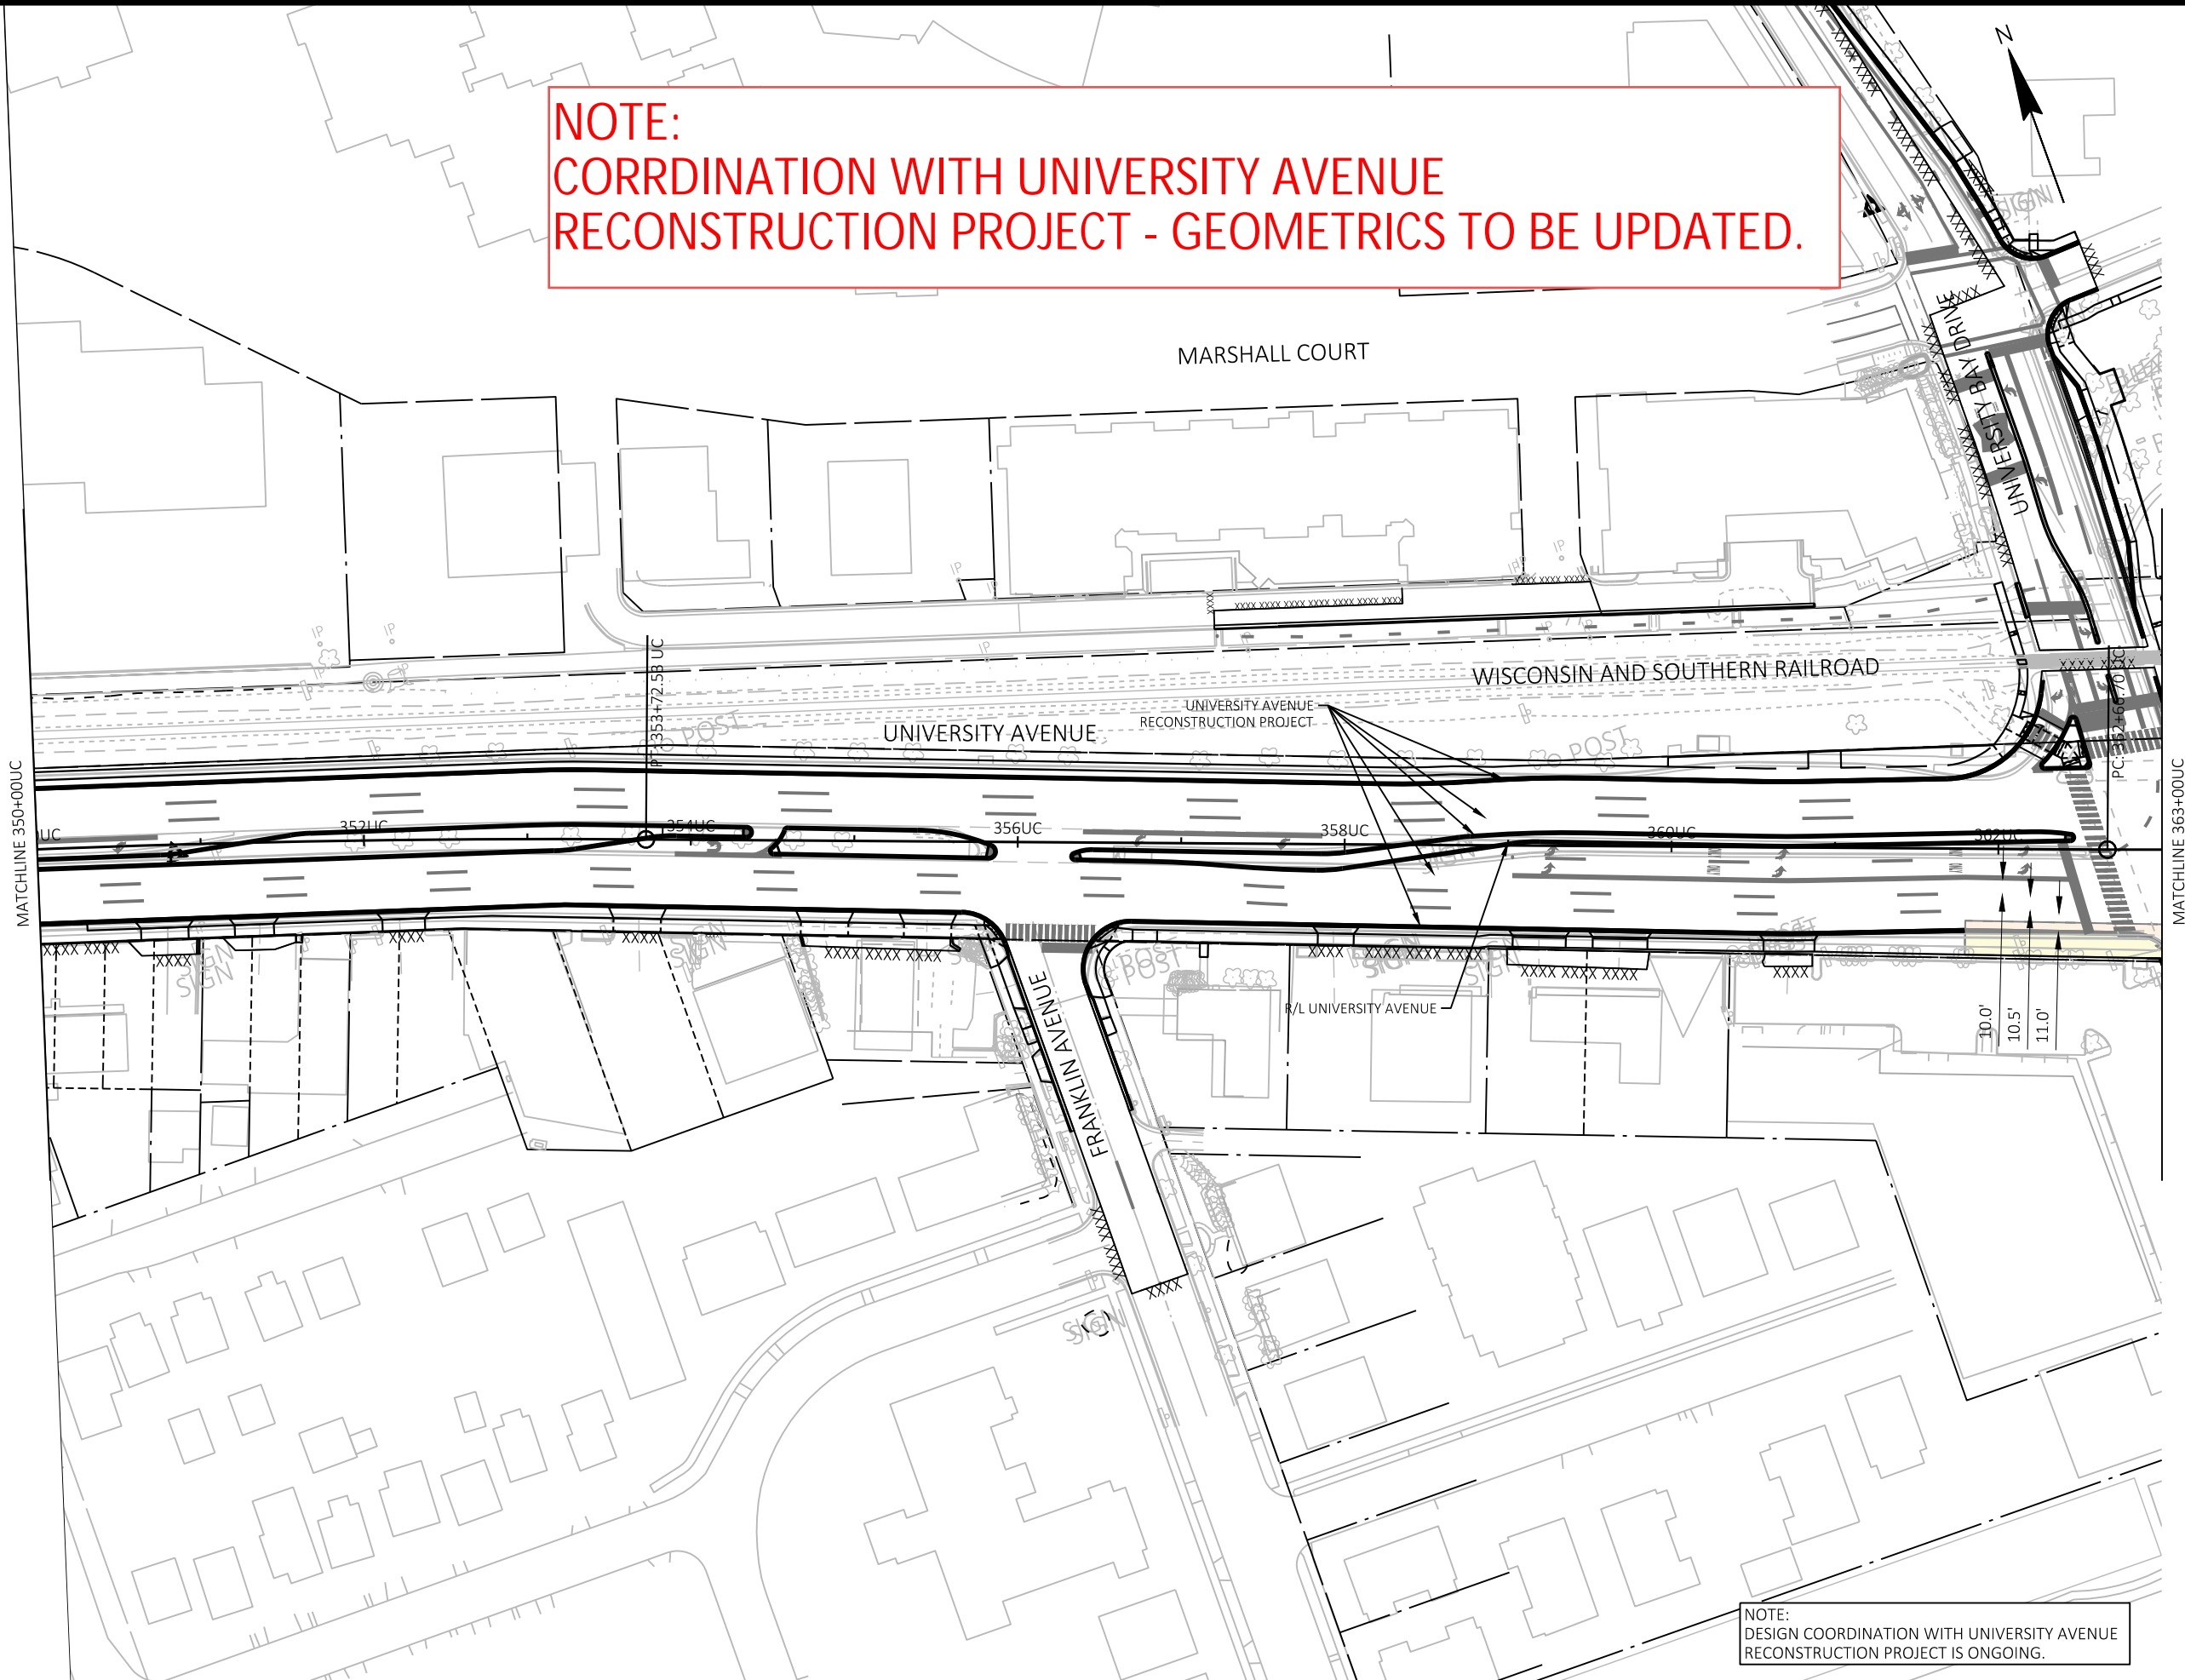

NOTE:
DESIGN COORDINATION WITH UNIVERSITY AVENUE
RECONSTRUCTION PROJECT IS ONGOING.

MARK	REVISION	DATE	BY
	Designed By: KL ENG	Date: 2022-03-28	
	60631225P		


60631225P
CITY OF MADISON, DANE COUNTY, WI
CONTRACT NO: 60631225C

PAVEMENT MARKING
BUS RAPID TRANSIT
CITY OF MADISON



60631225P
M24-W

**NOTE:
CORRDINATION WITH UNIVERSITY AVENUE
RECONSTRUCTION PROJECT - GEOMETRICS TO BE UPDATED.**

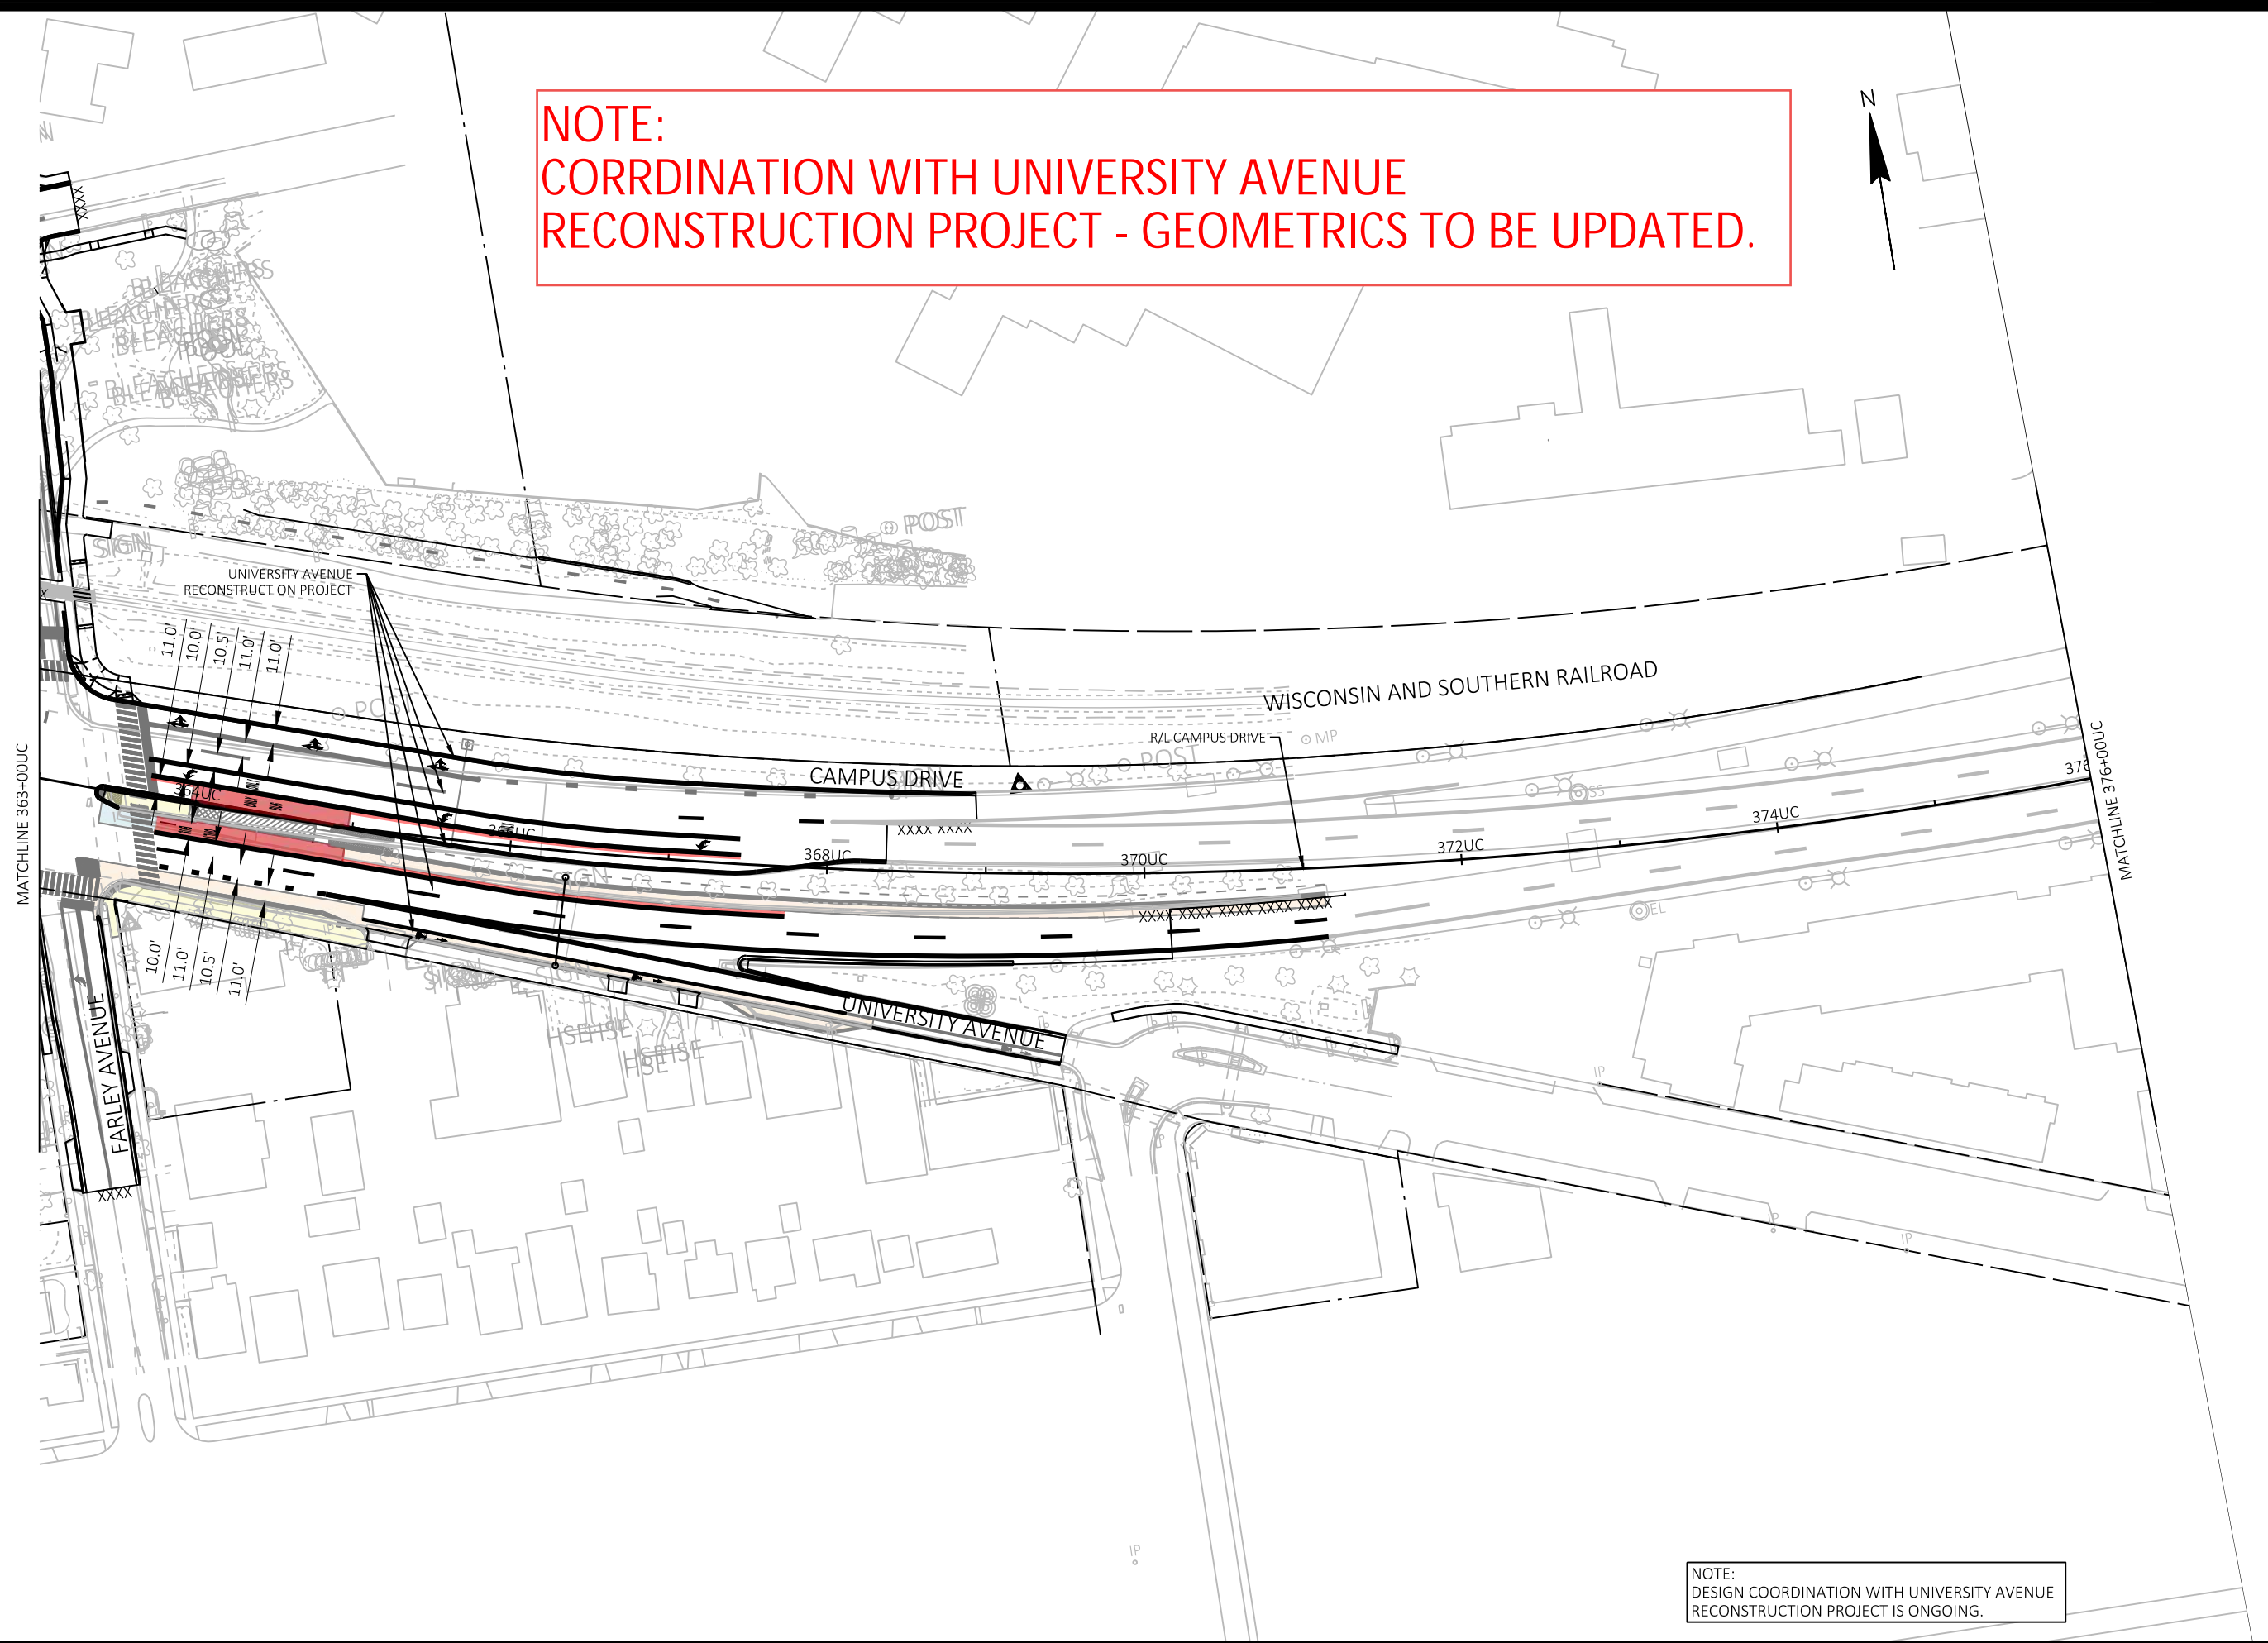

NOTE:
DESIGN COORDINATION WITH UNIVERSITY AVENUE
RECONSTRUCTION PROJECT IS ONGOING.

MARK	REVISION	DATE	BY

Designed By: KL ENG
60631225P
Date: 2022-03-28
Scale: 1"=100 FT

60631225P
CITY OF MADISON, DANE COUNTY, WI
CONTRACT NO: 60631225C

PAVEMENT MARKING
BUS RAPID TRANSIT
CITY OF MADISON



60631225P
M25-W




MARK	REVISION	DATE	BY
60631225P	Designed By: KL ENG	2022-03-28	

60631225P
 CITY OF MADISON, DANE COUNTY, WI
 CONTRACT NO: 60631225C

PAVEMENT MARKING
 BUS RAPID TRANSIT
 CITY OF MADISON



60631225P
 M26-W

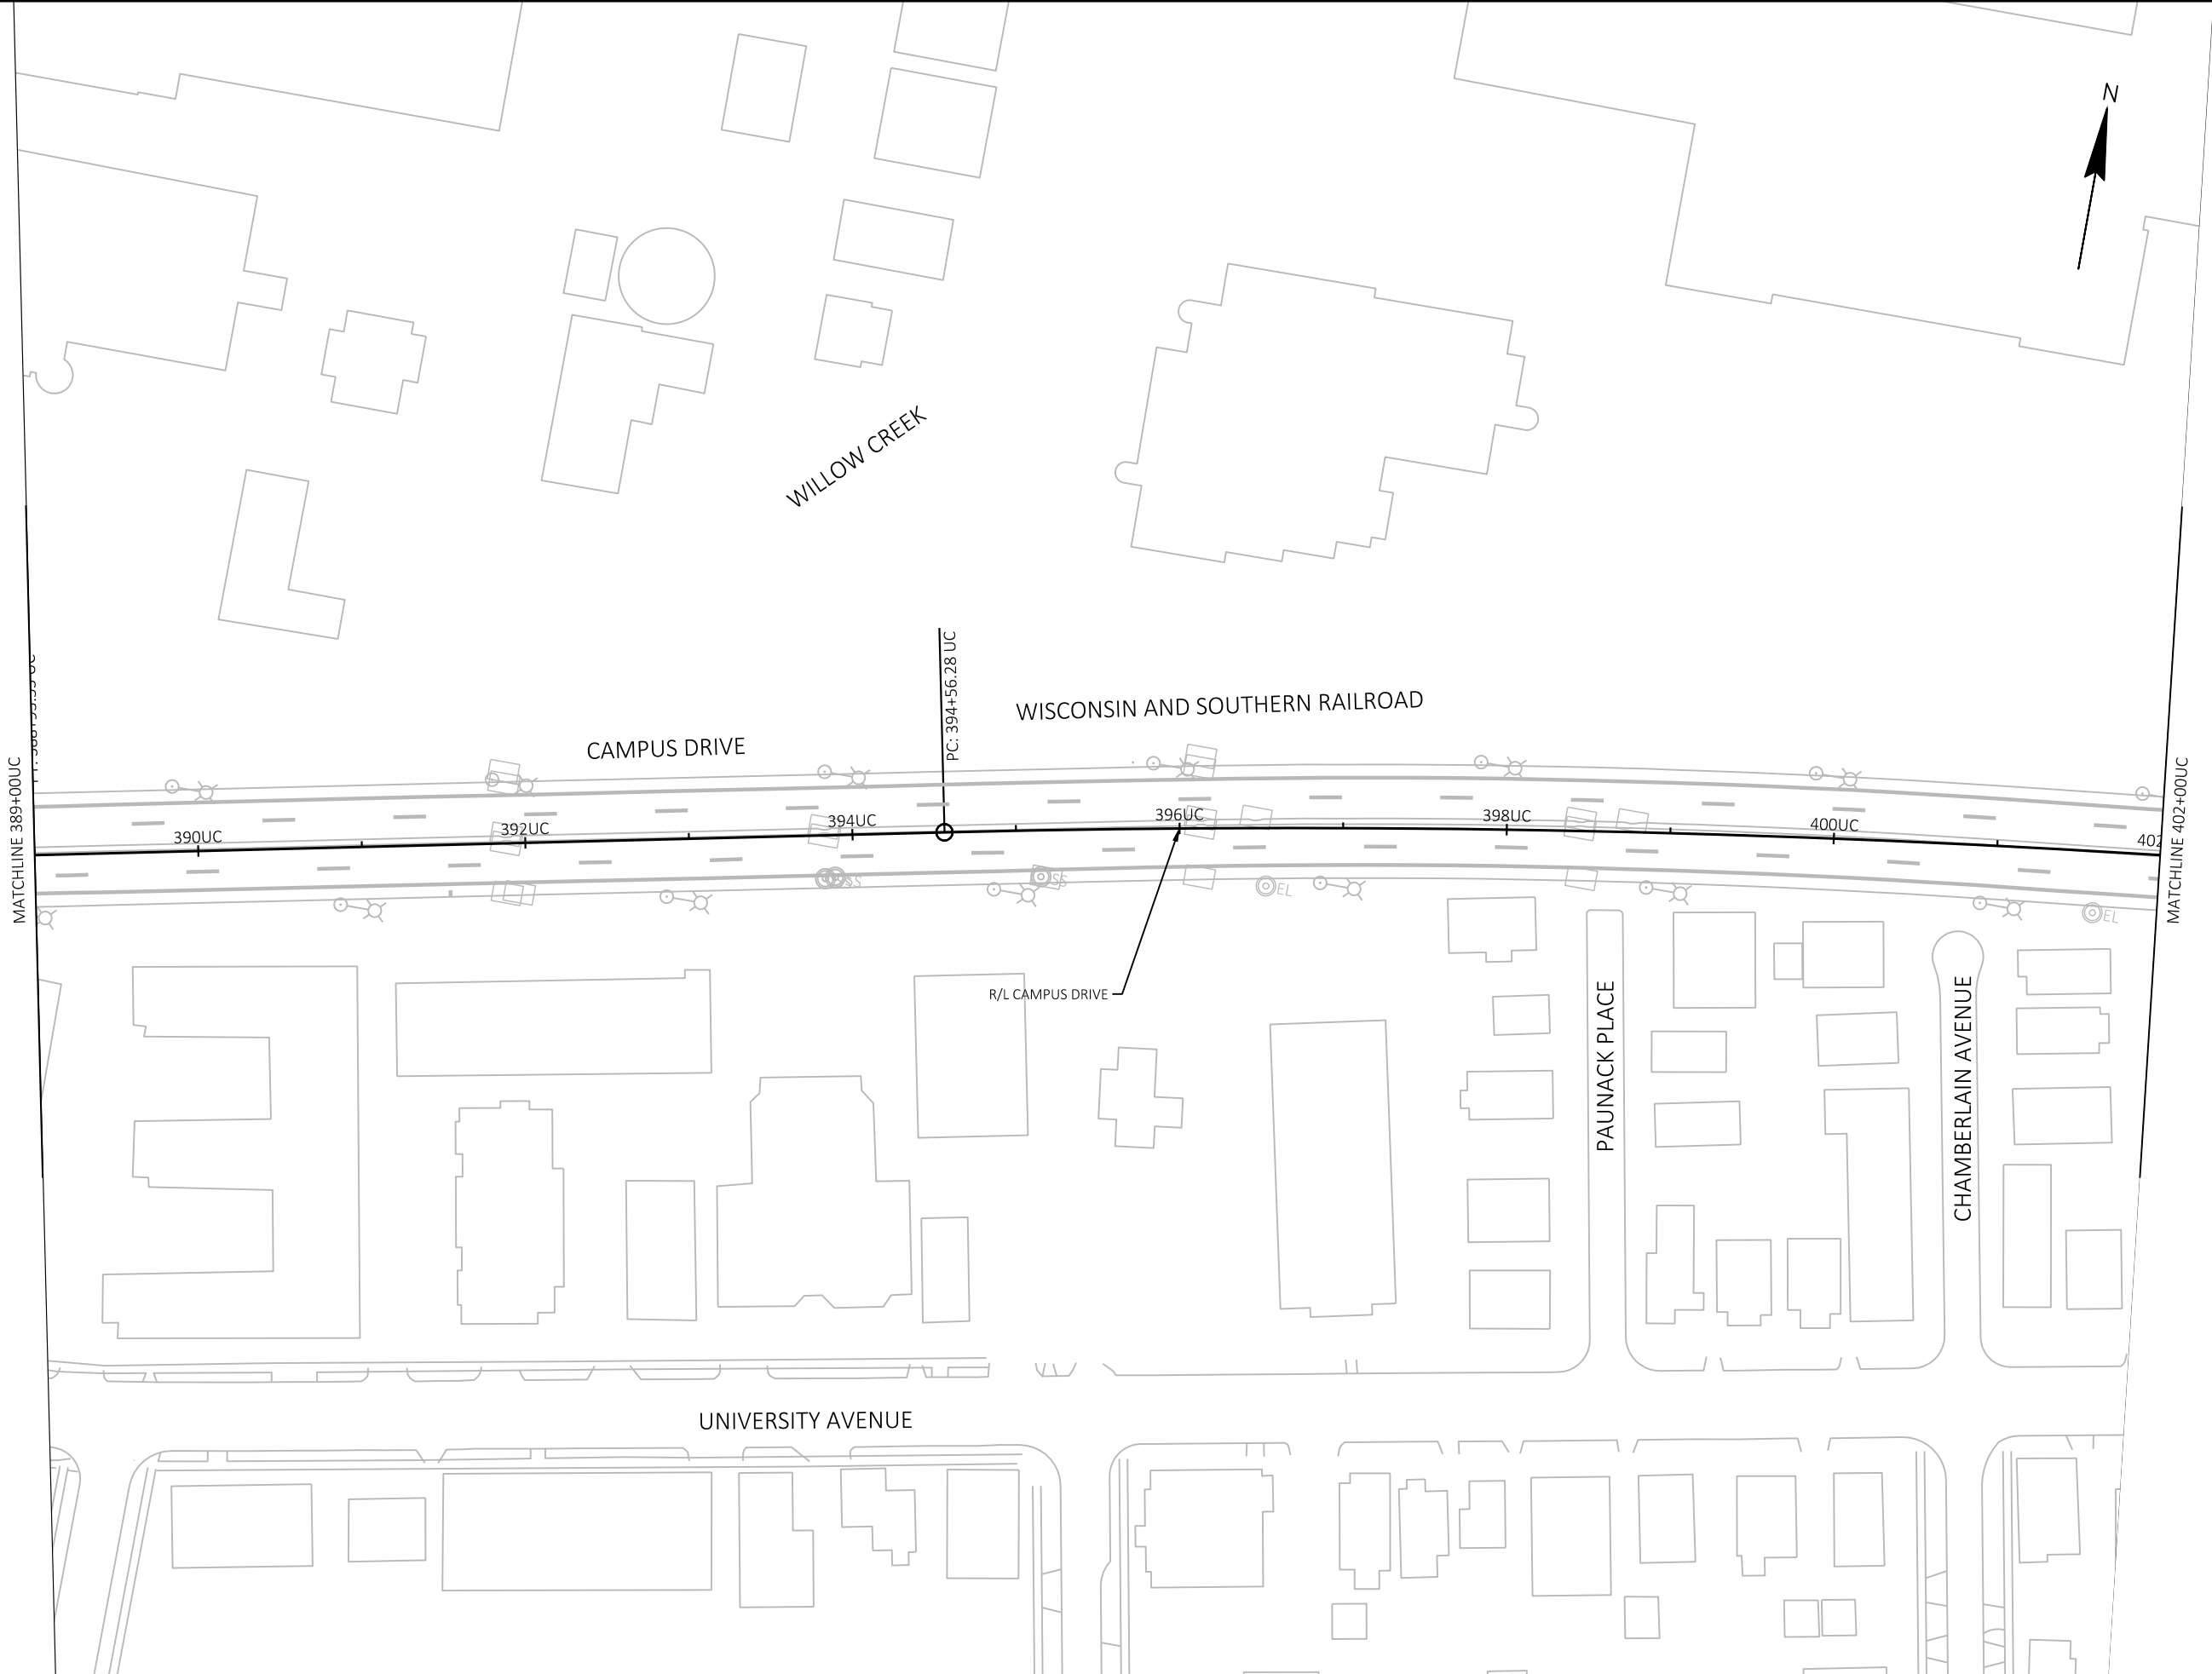

MARK	REVISION	DATE	BY
60631225P	Designed By: KL ENG	2022-03-28	

60631225P

CITY OF MADISON, DANE COUNTY, WI

CONTRACT NO: 60631225C




PAVEMENT MARKING

BUS RAPID TRANSIT

CITY OF MADISON

60631225P

M27-W

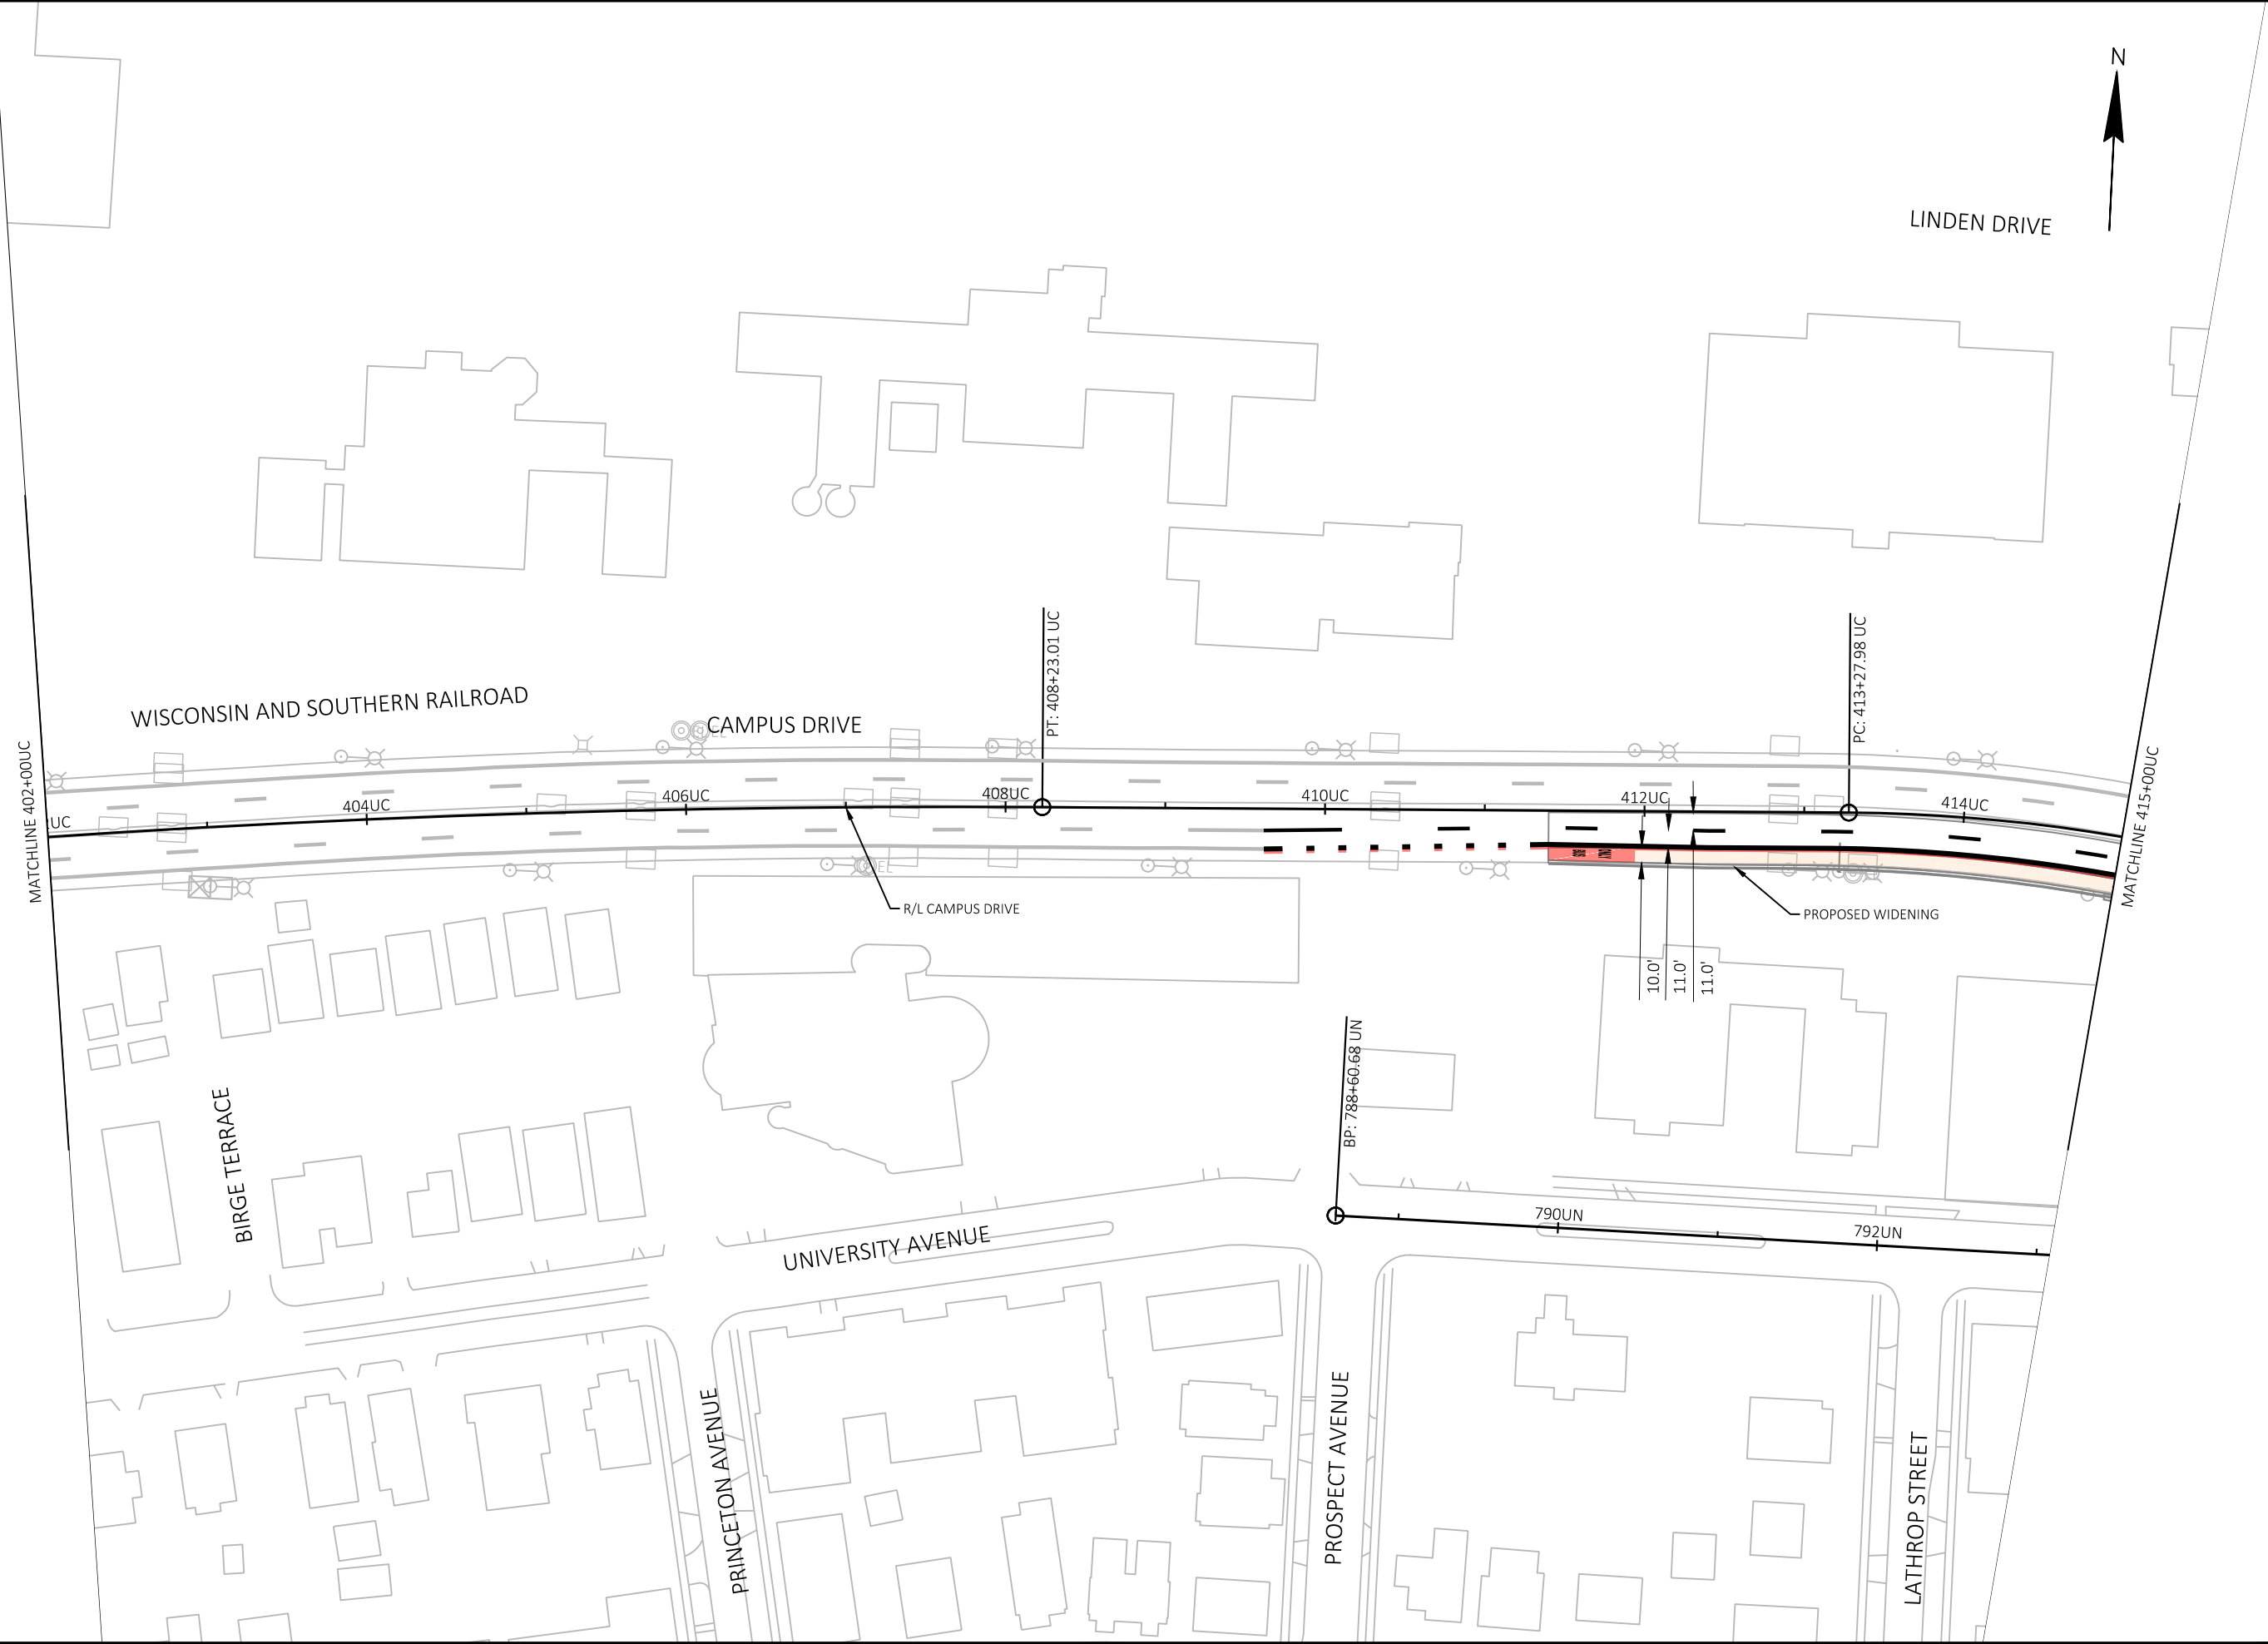


MARK	REVISION	DATE	BY
60631225P	Designed By: KL ENG	2022-03-28	

60631225P
 CITY OF MADISON, DANE COUNTY, WI
 CONTRACT NO: 60631225C

PAVEMENT MARKING
 BUS RAPID TRANSIT
CITY OF MADISON



60631225P
 M28-W

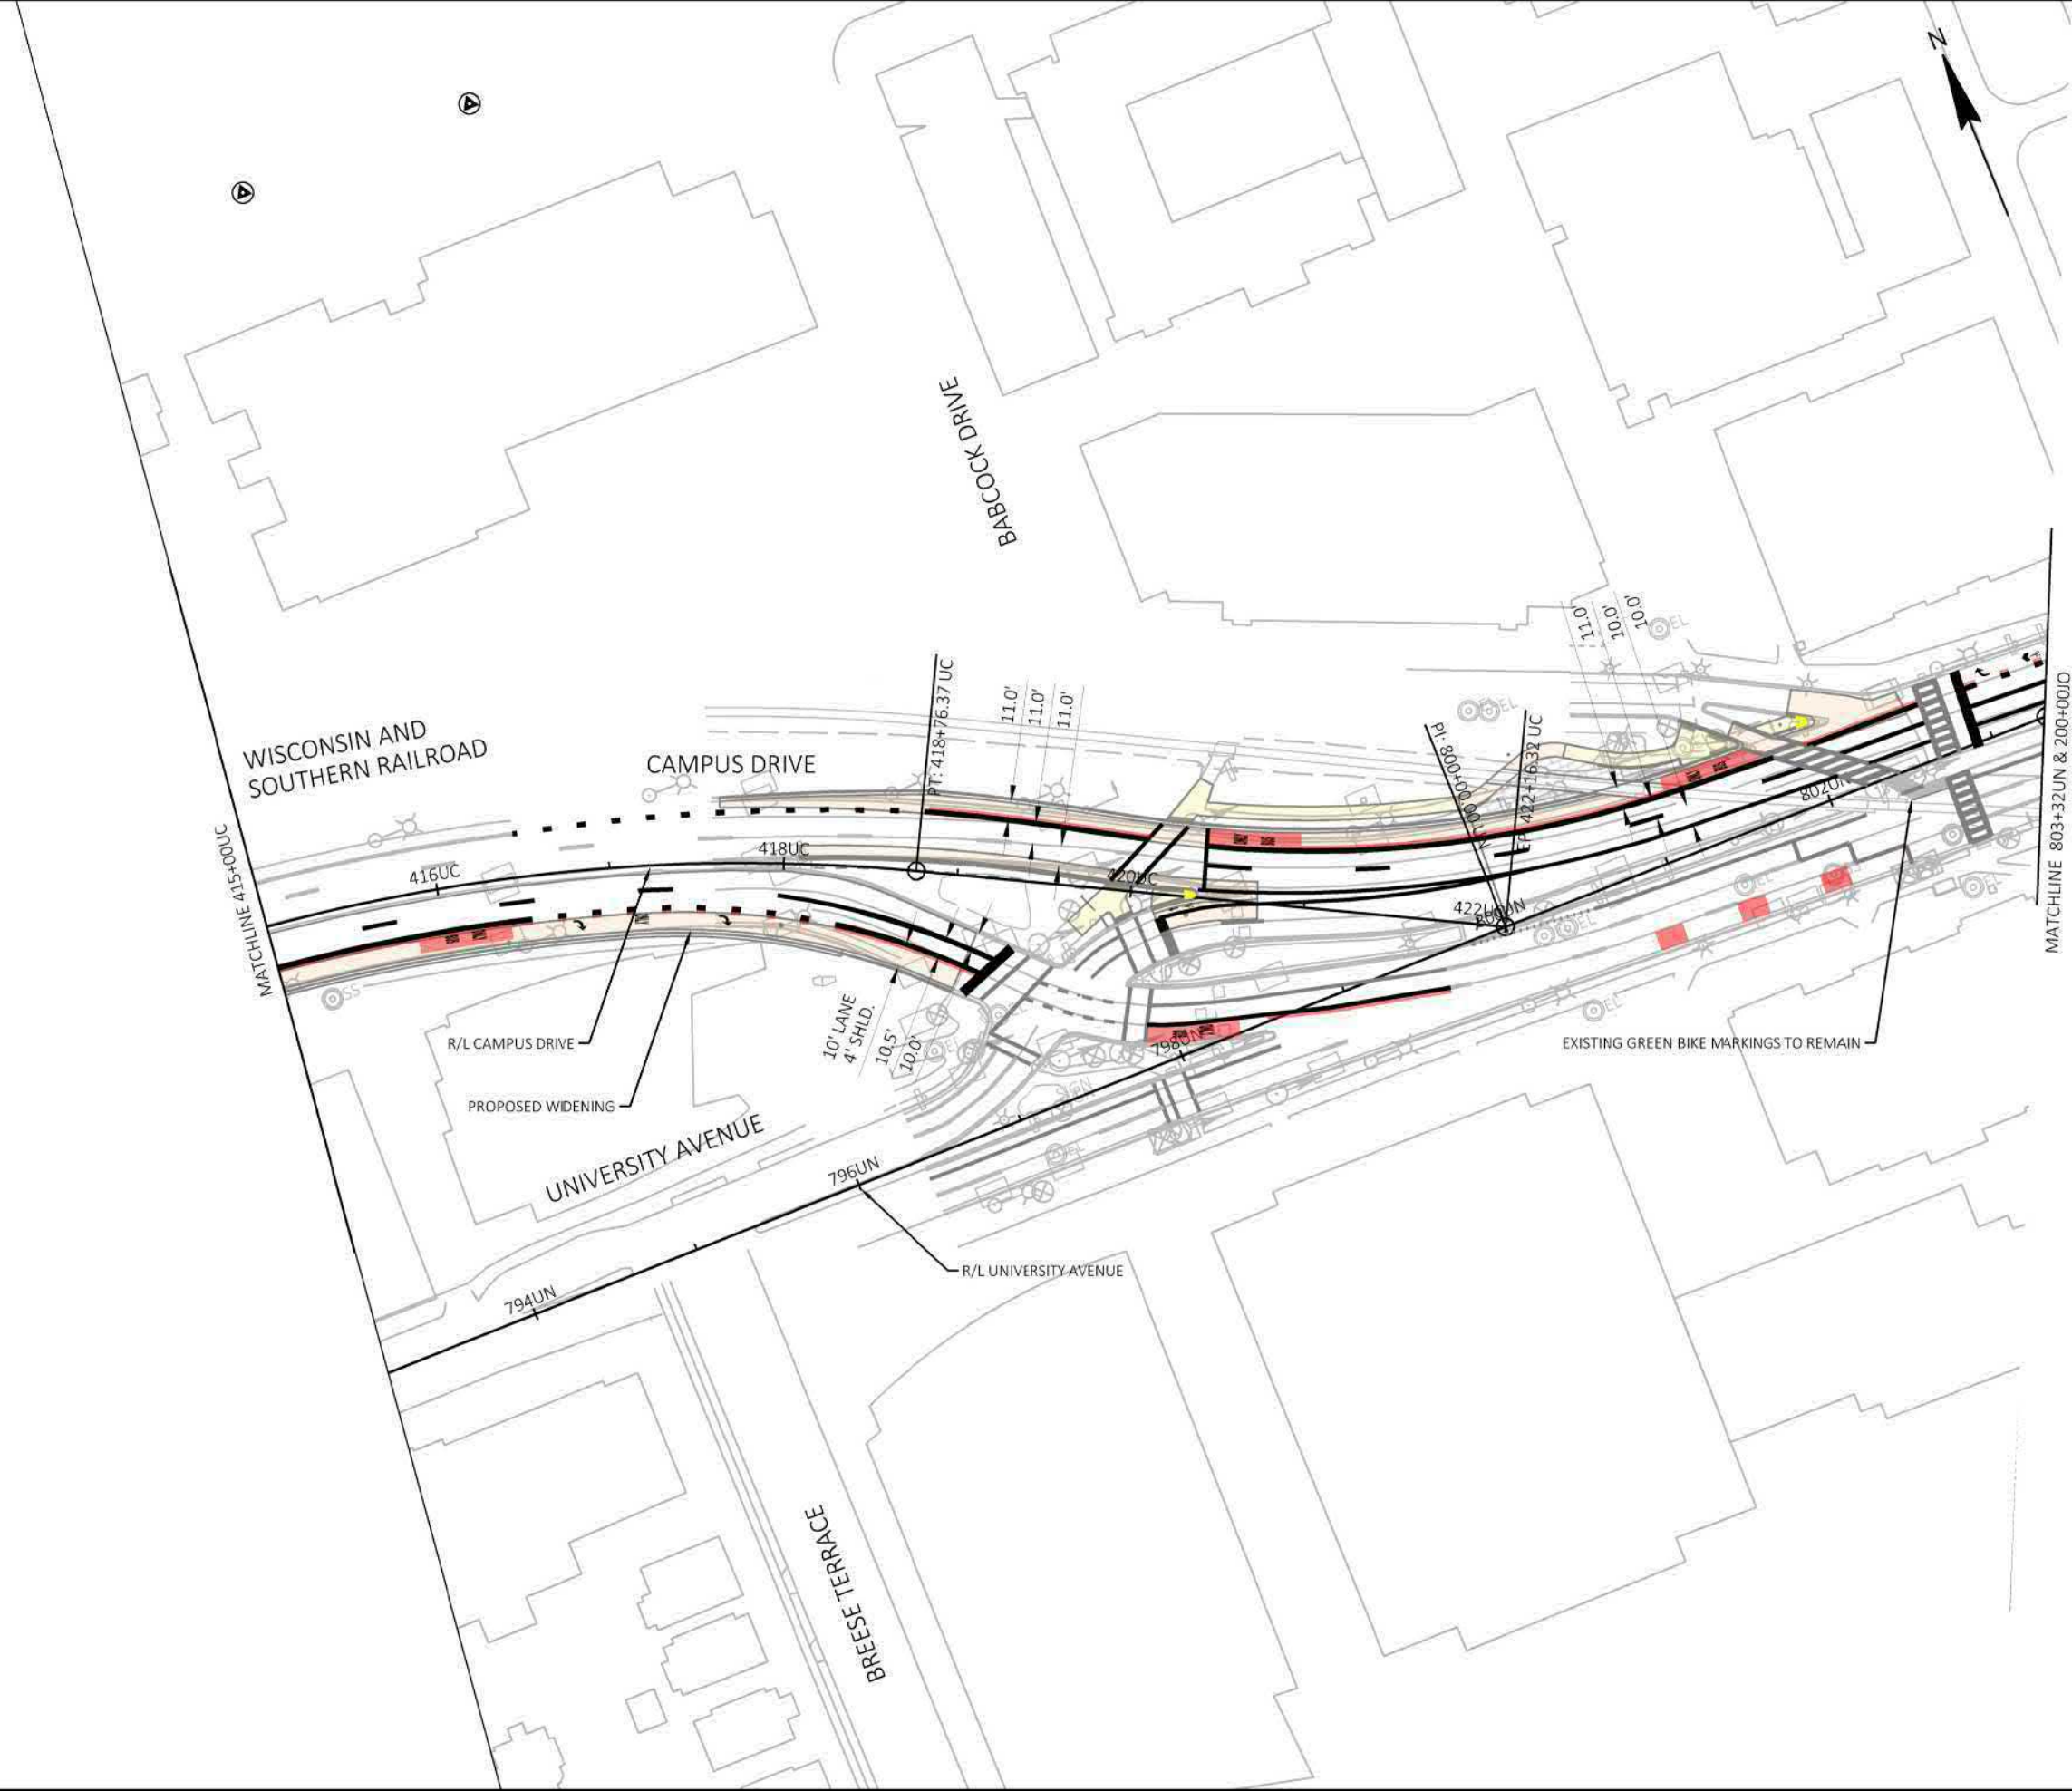

MARK	REVISION	DATE	BY

60631225P
 CITY OF MADISON, DANE COUNTY, WI
 CONTRACT NO: 60631225C

PAVEMENT MARKING
 BUS RAPID TRANSIT
CITY OF MADISON

60631225P
 M29-W






MARK	REVISION	DATE	BY

60631225P
 CITY OF MADISON, DANE COUNTY, WI
 CONTRACT NO: 60631225C

PAVEMENT MARKING
 BUS RAPID TRANSIT
CITY OF MADISON
 60631225P
 M30-W

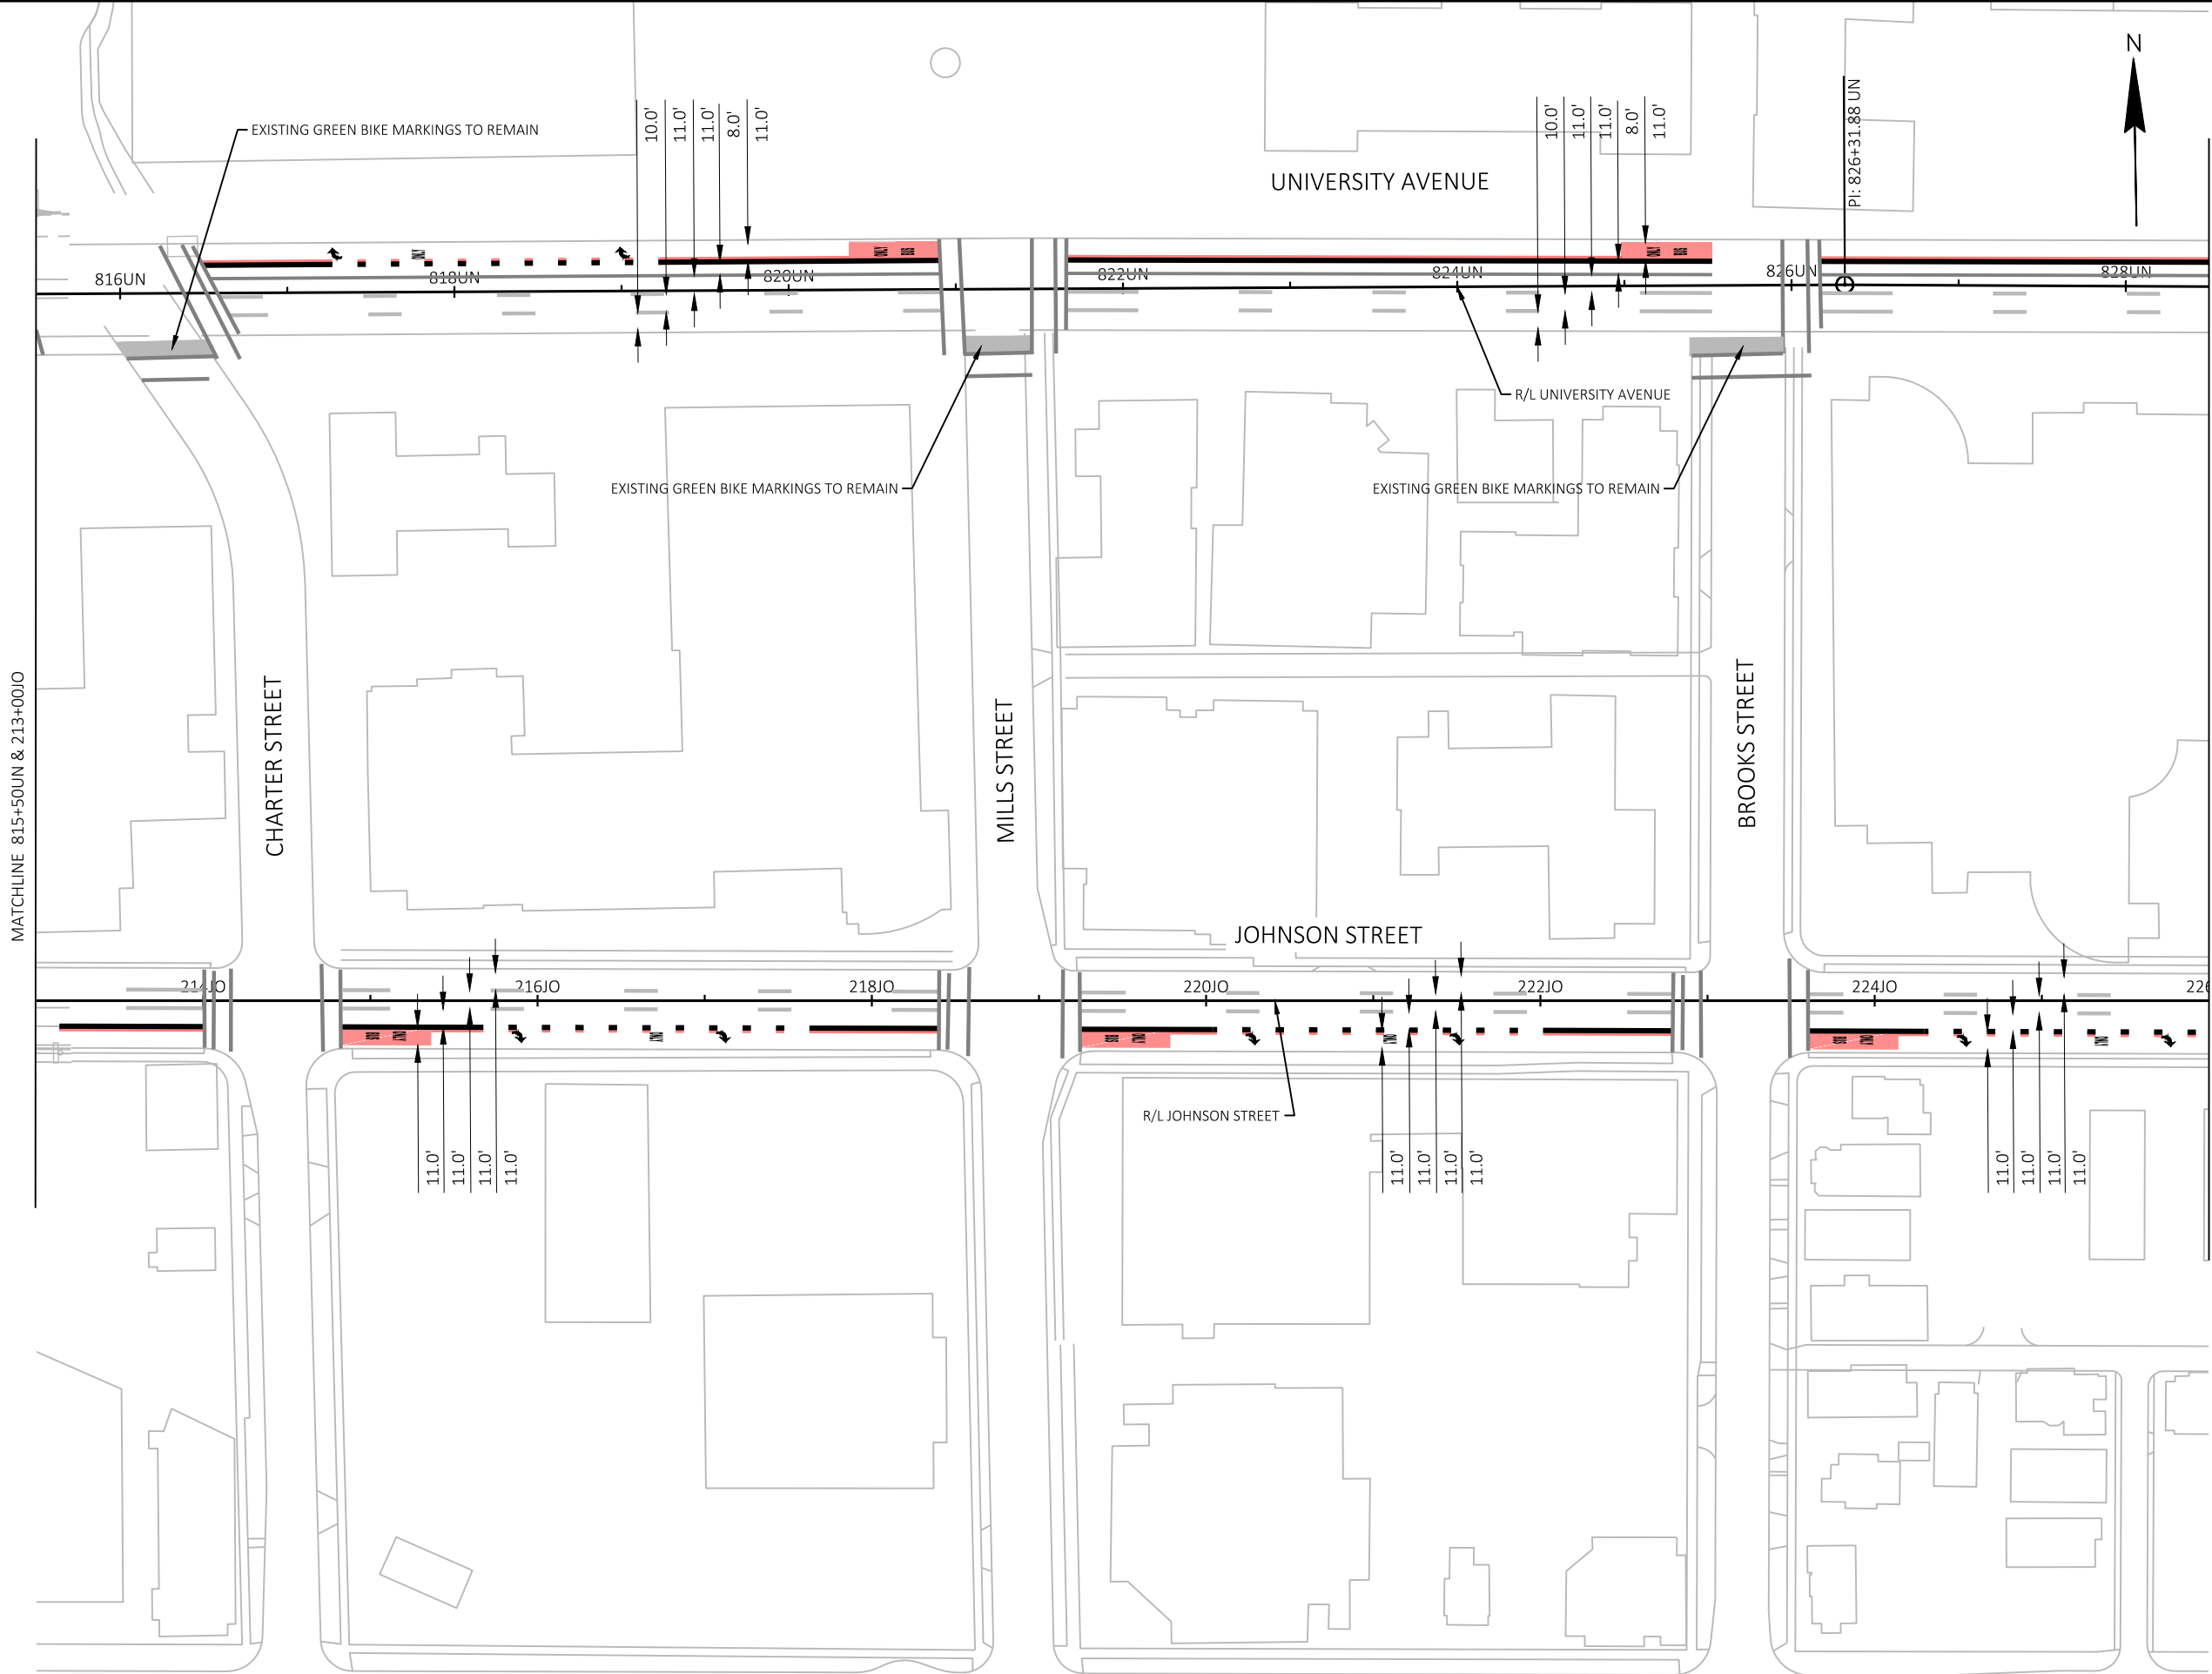

MATCHLINE 815+50UN & 213+00JO

CHARTER STREET

MILLS STREET

BROOKS STREET

MATCHLINE 828+50UN & 226+00JO


MARK	REVISION	DATE	BY

60631225P
 CITY OF MADISON, DANE COUNTY, WI
 CONTRACT NO: 60631225C

PAVEMENT MARKING
 BUS RAPID TRANSIT
 CITY OF MADISON



60631225P
 M31-W

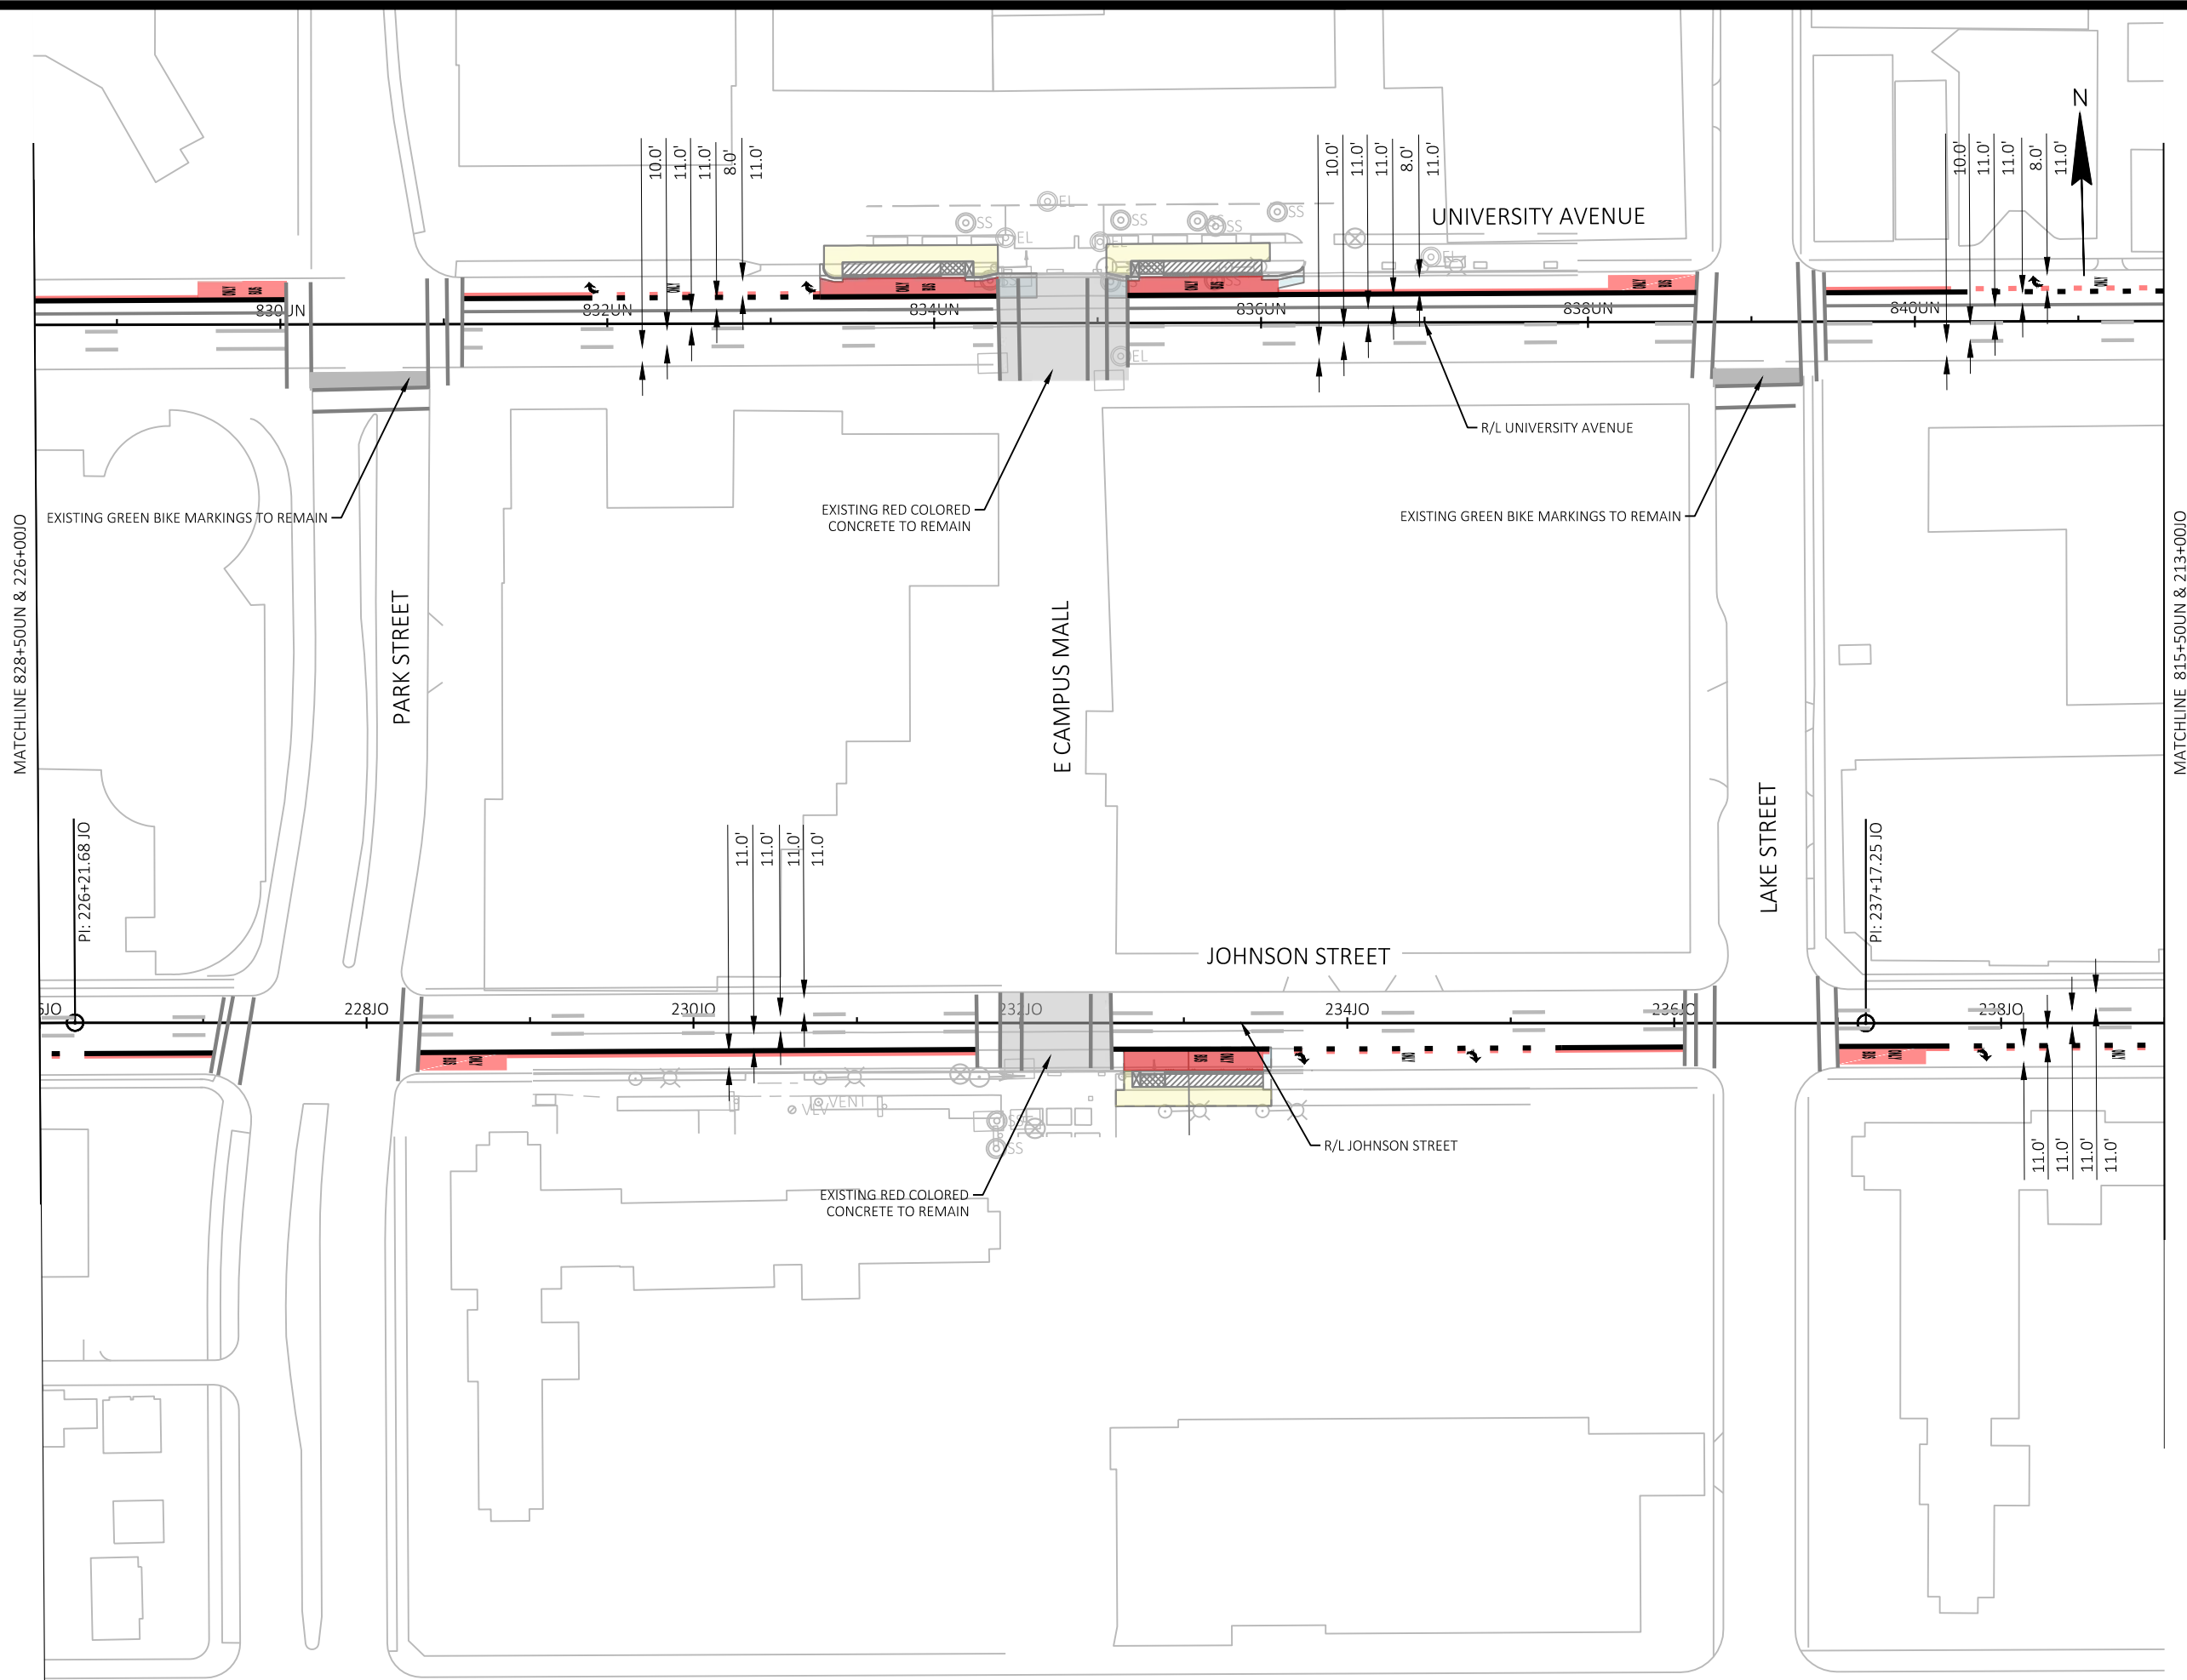


MARK	REVISION	DATE	BY

60631225P
 CITY OF MADISON, DANE COUNTY, WI
 CONTRACT NO: 60631225C

PAVEMENT MARKING
 BUS RAPID TRANSIT
CITY OF MADISON



60631225P
 M32-W

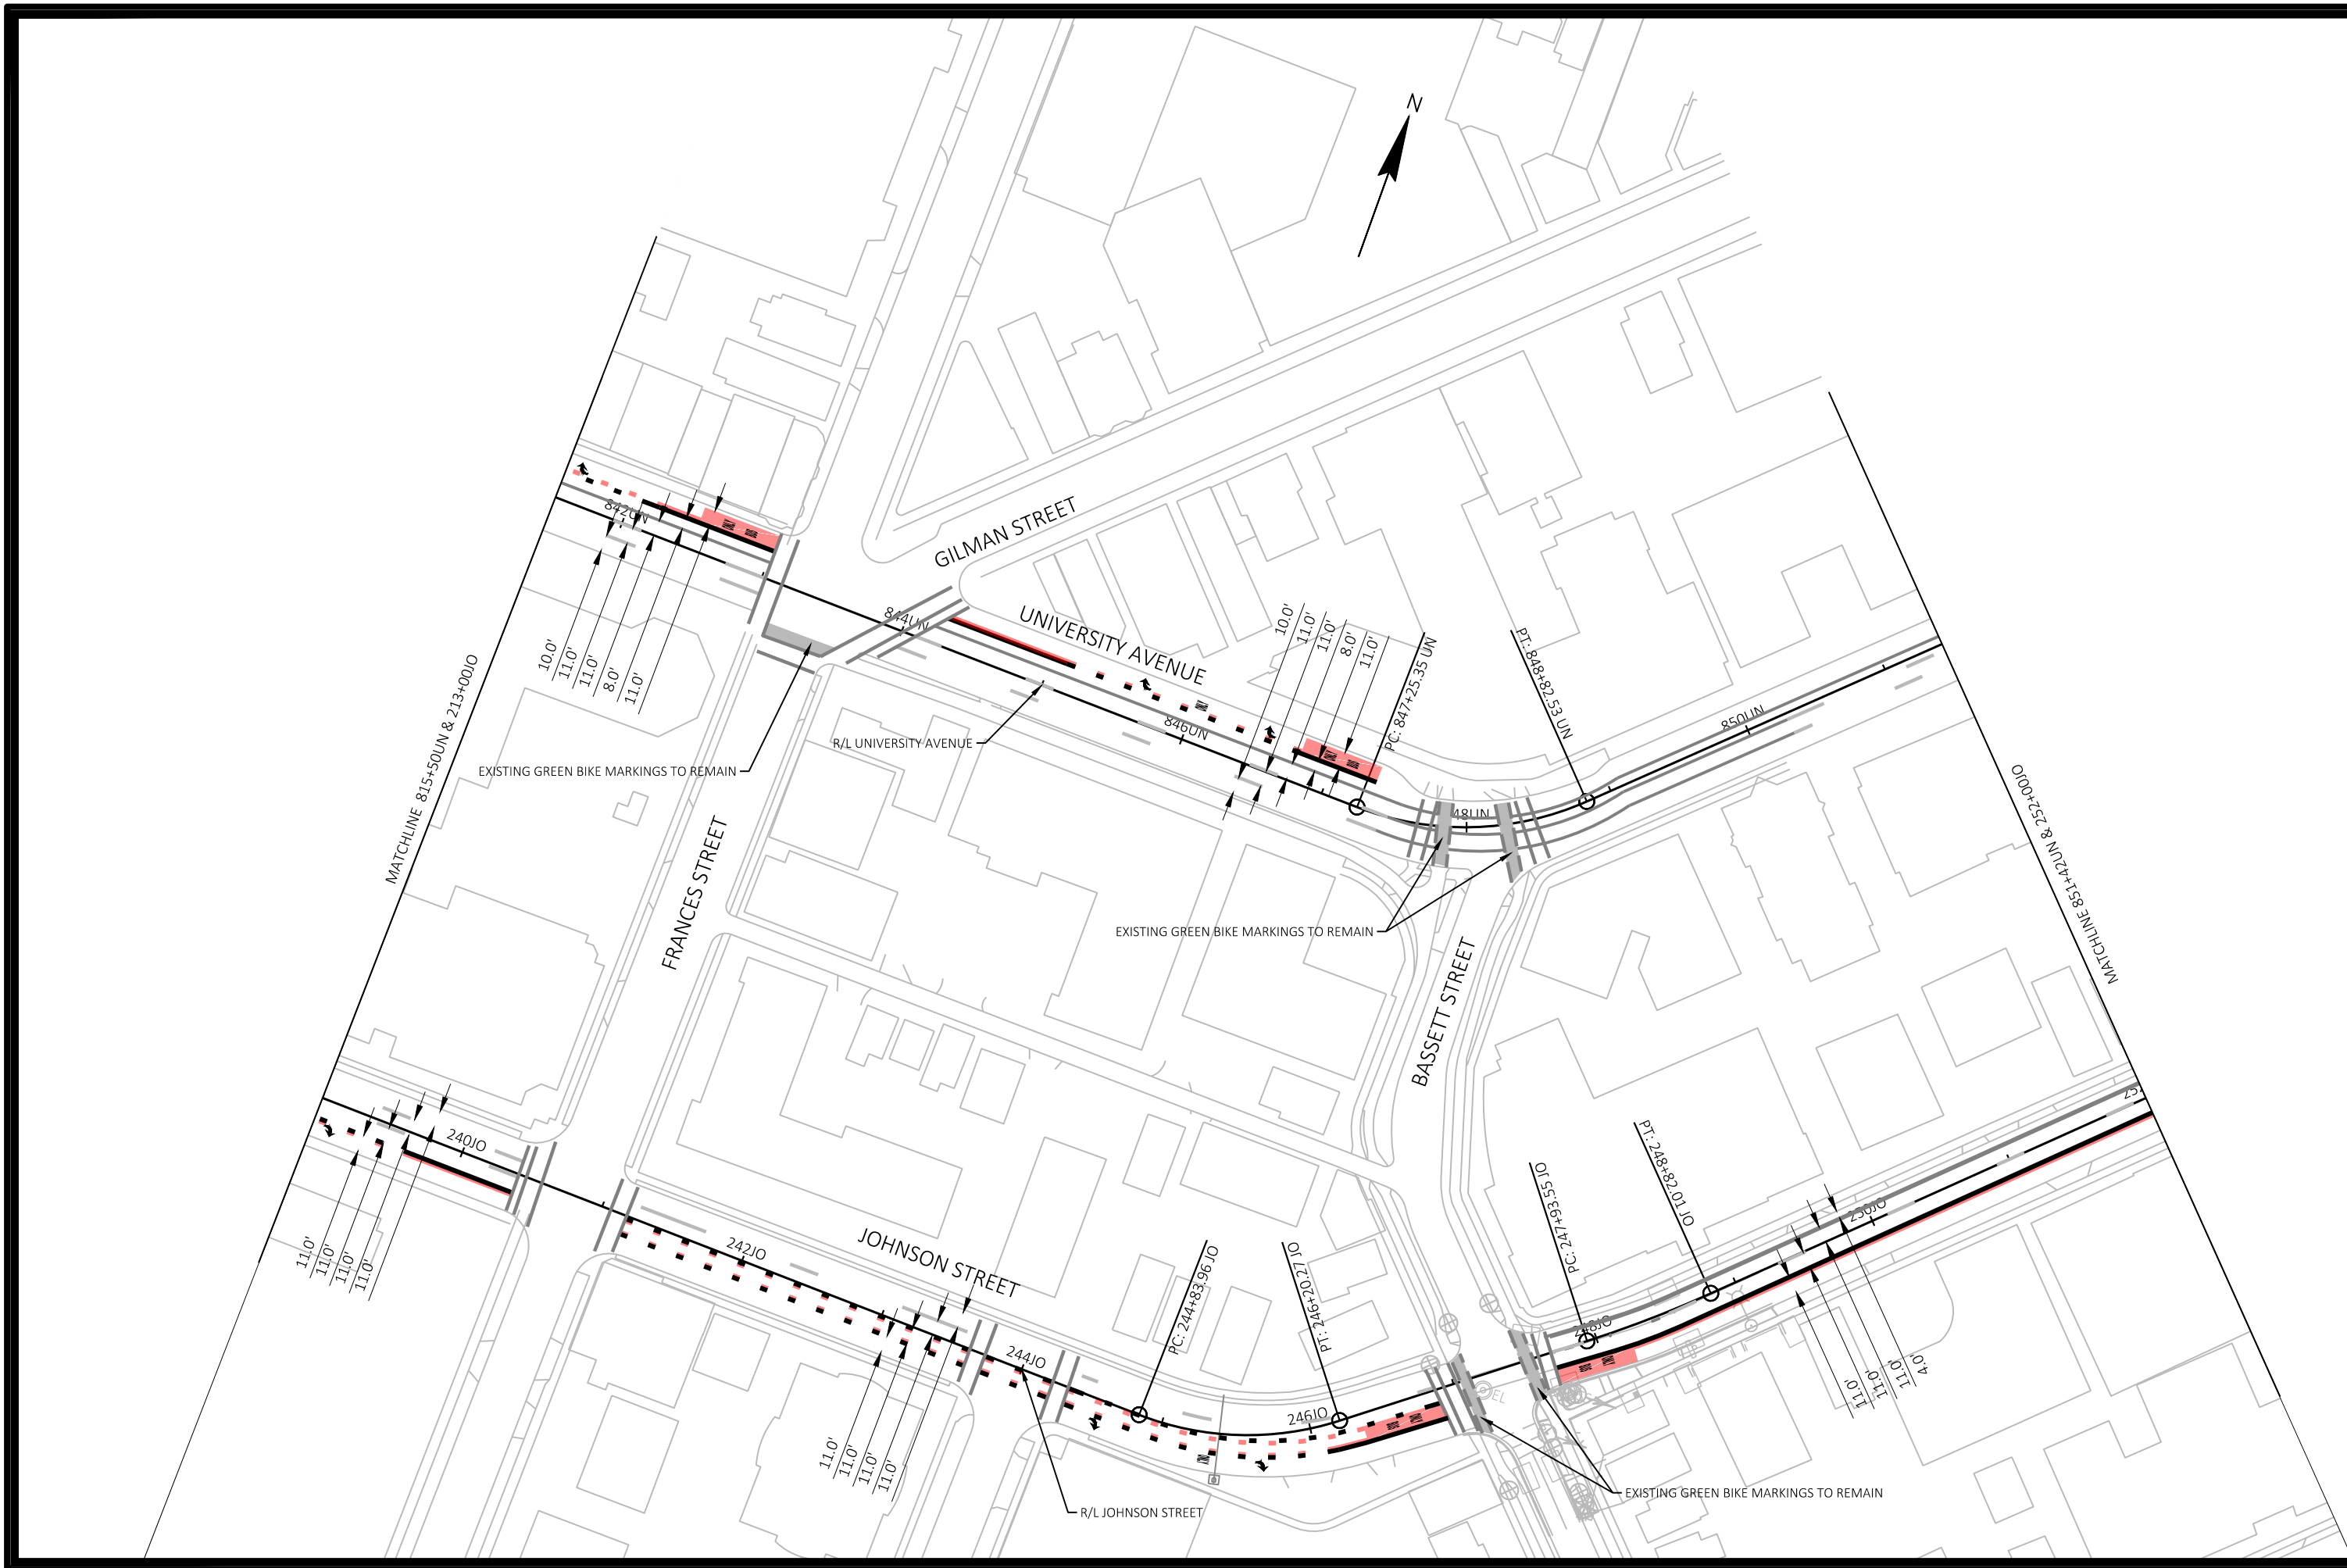

MARK	REVISION	DATE	BY

60631225P
 CITY OF MADISON
 BUS RAPID TRANSIT
 CITY OF MADISON, DANE COUNTY, WI
 CONTRACT NO: 60631225C


PAVEMENT MARKING
 BUS RAPID TRANSIT
 CITY OF MADISON

60631225P
 M33-W

FILE NAME: G:\AECOM\20063-000 MADISON BRTY\CIVIL 3D\SHEETS\OTHER\WEST\024501-PM.DWG
 LAYOUT NAME - JO4
 LAST PLOT DATE - 2022-09-28
 Scale: 1"=100 FT



MATCHLINE 851+42UN & 252+00IO

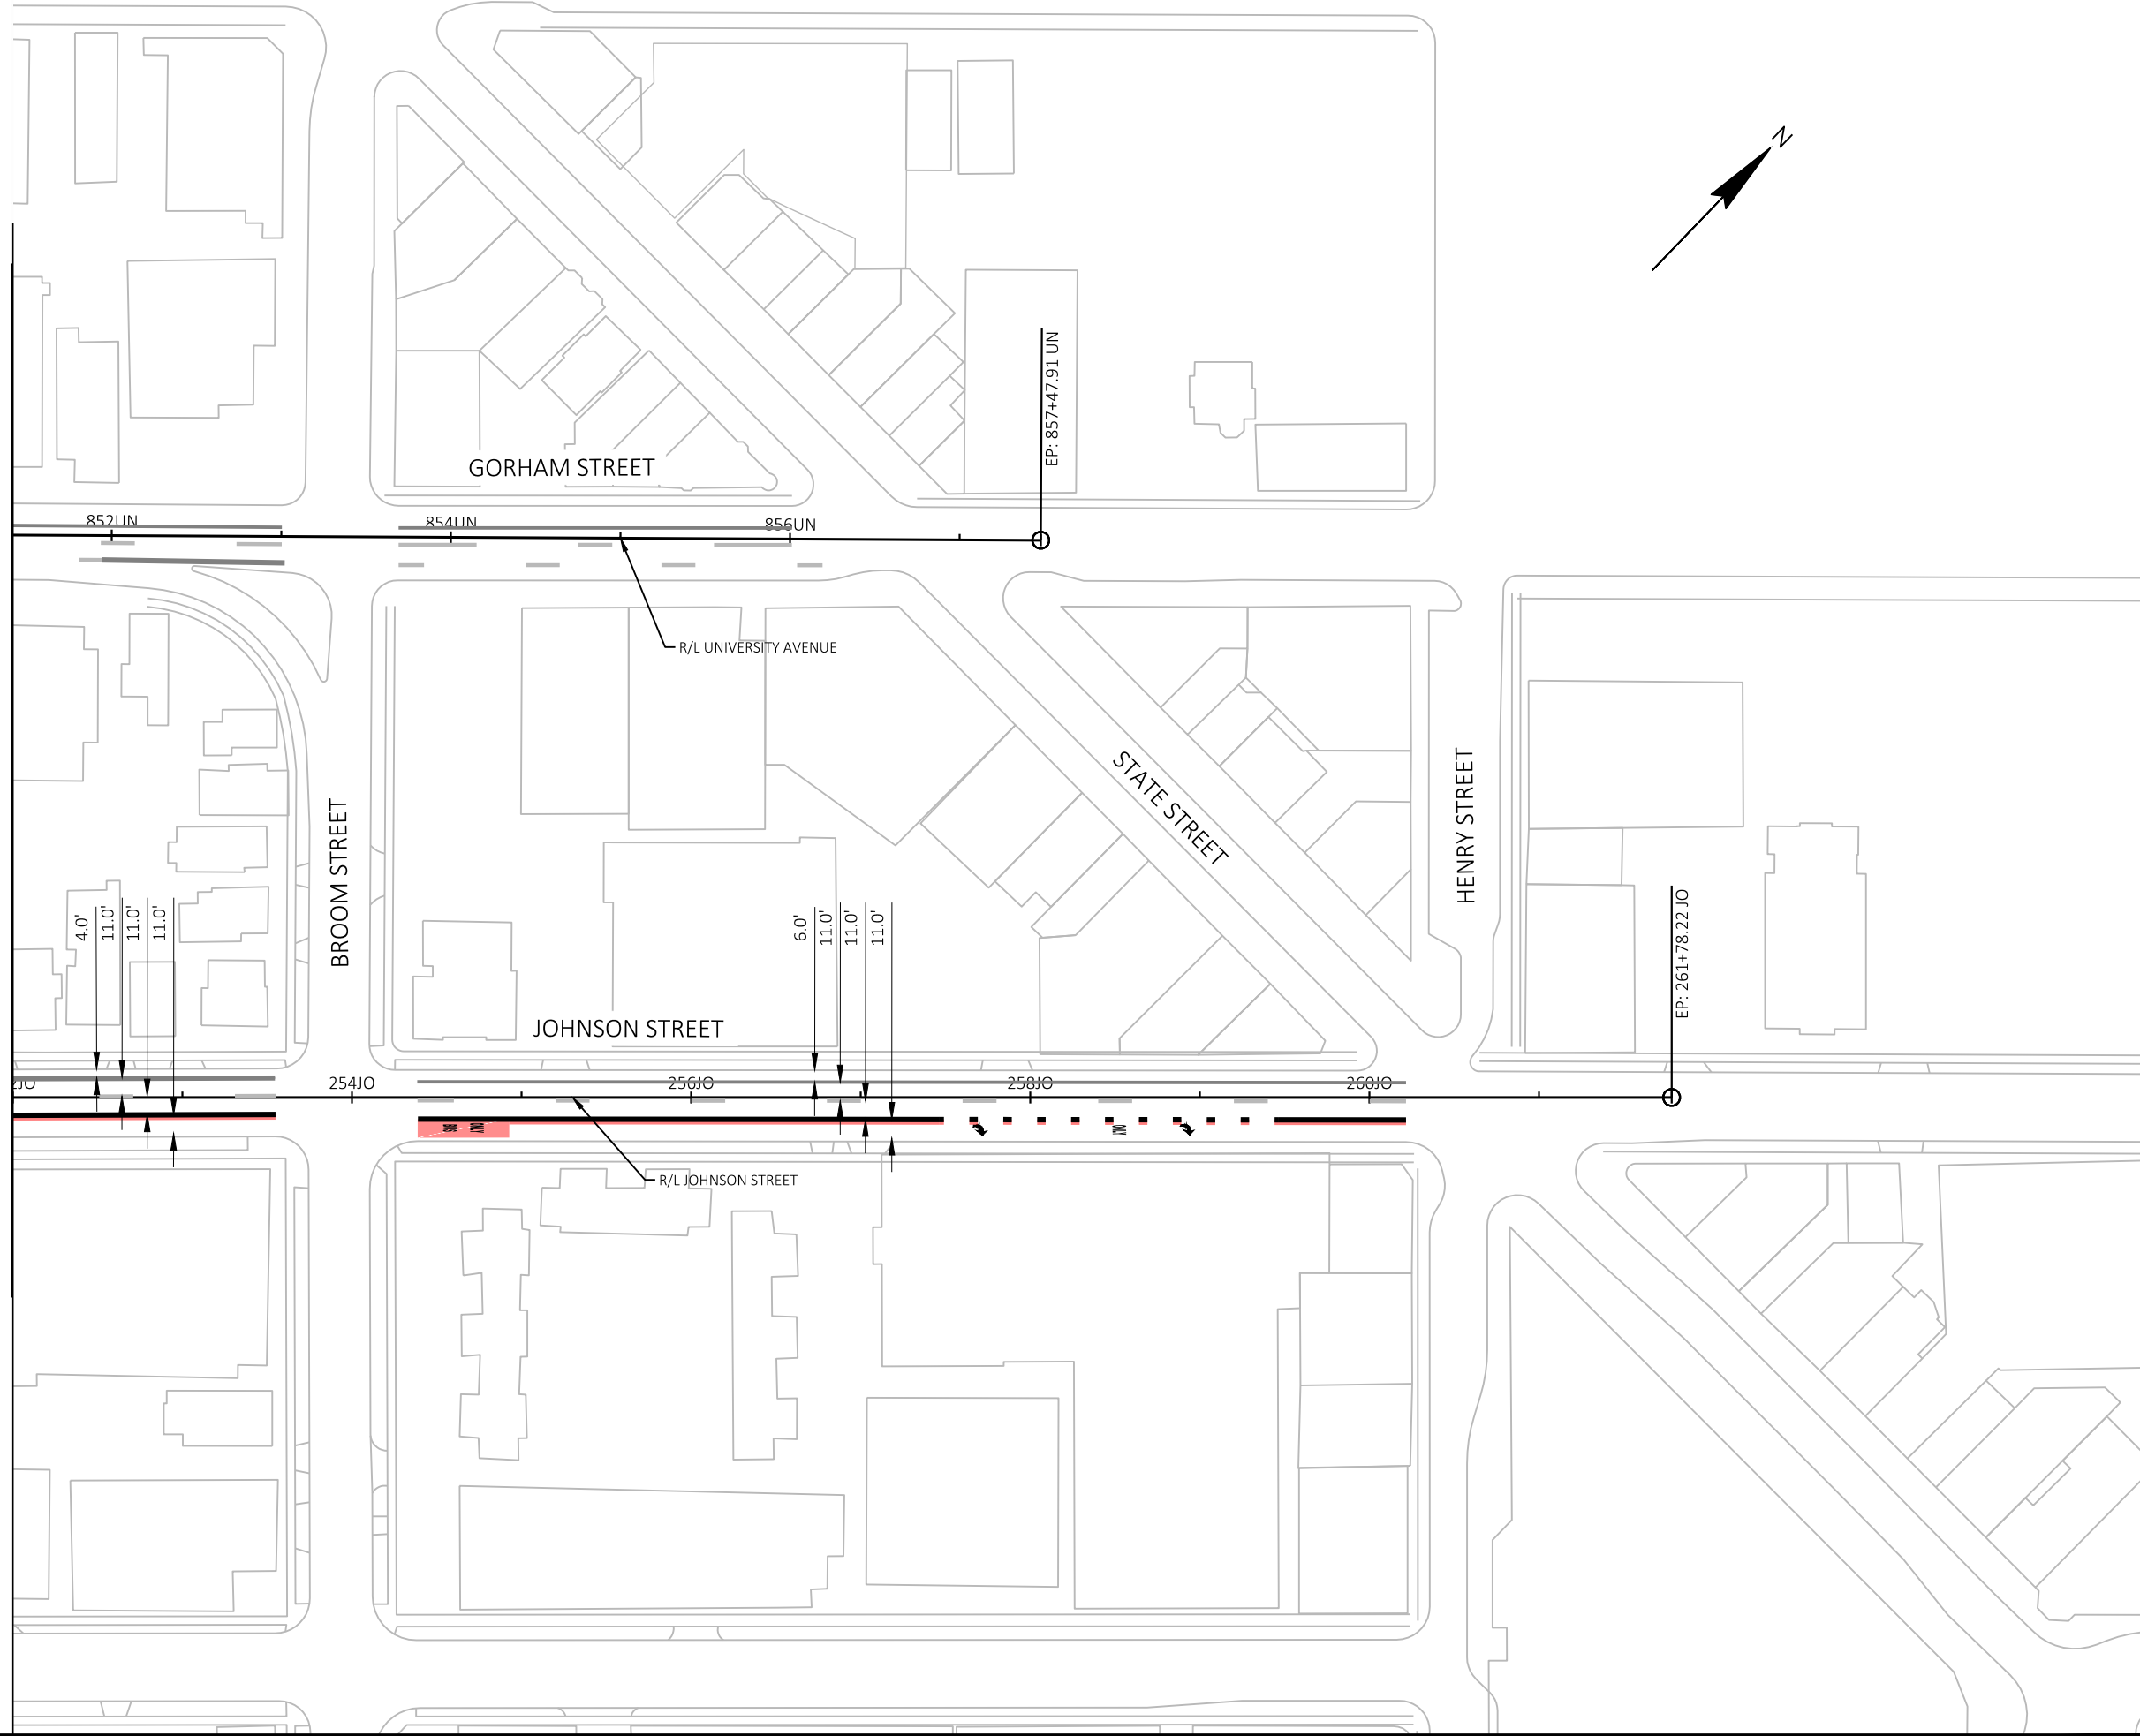

MARK	REVISION	DATE	BY

60631225P
 CITY OF MADISON, DANE COUNTY, WI
 CONTRACT NO: 60631225C

PAVEMENT MARKING
 BUS RAPID TRANSIT
CITY OF MADISON



60631225P
 M34-W