



Location

2318 Mustang Way

Project Name

North Paw Dog Daycare & Boarding

Applicant

Park Point Homes, Inc. / Lori Prechel, North Paw, LLC

Existing Use

Warehouse / Office


Proposed Use

Convert existing building into animal daycare and animal boarding facility.


Public Hearing Date

Plan Commission

23 April 2018

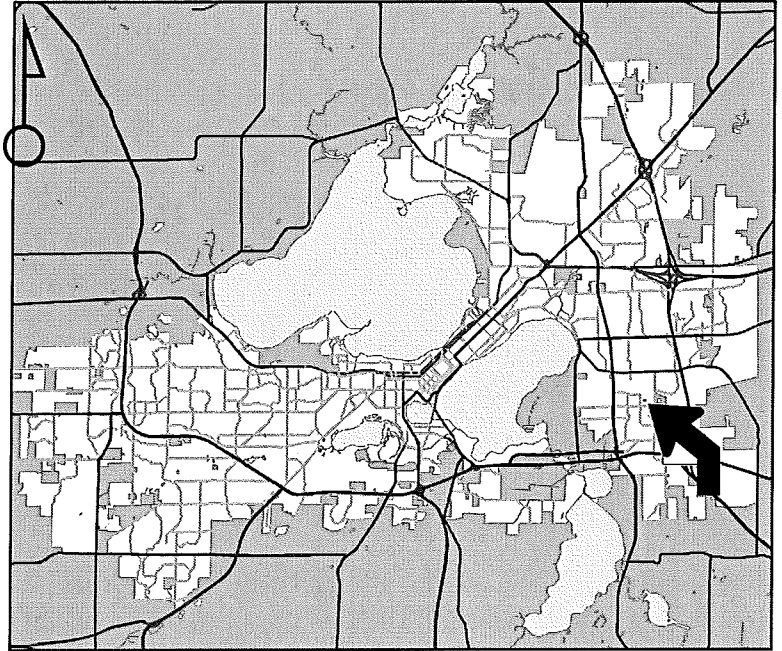

For Questions Contact: Sydney Prusak at: 243-0554 or sprusak@cityofmadison.com or City Planning at 266-4635

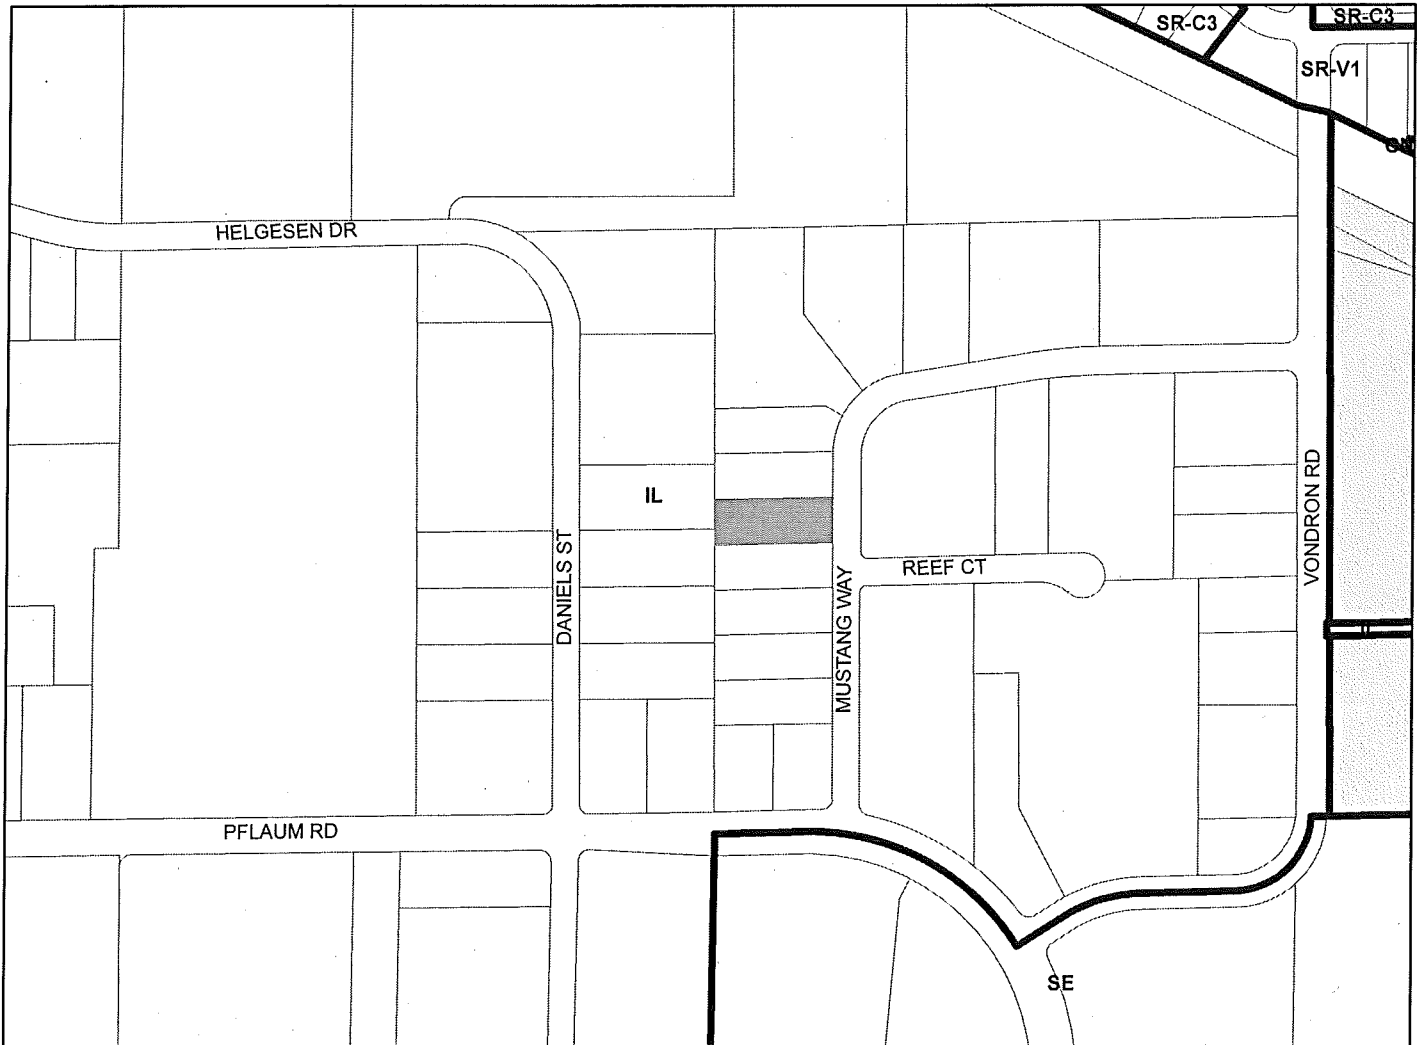

Scale : 1" = 400'

City of Madison, Planning Division : PPE : Date : 10 April 2018

