
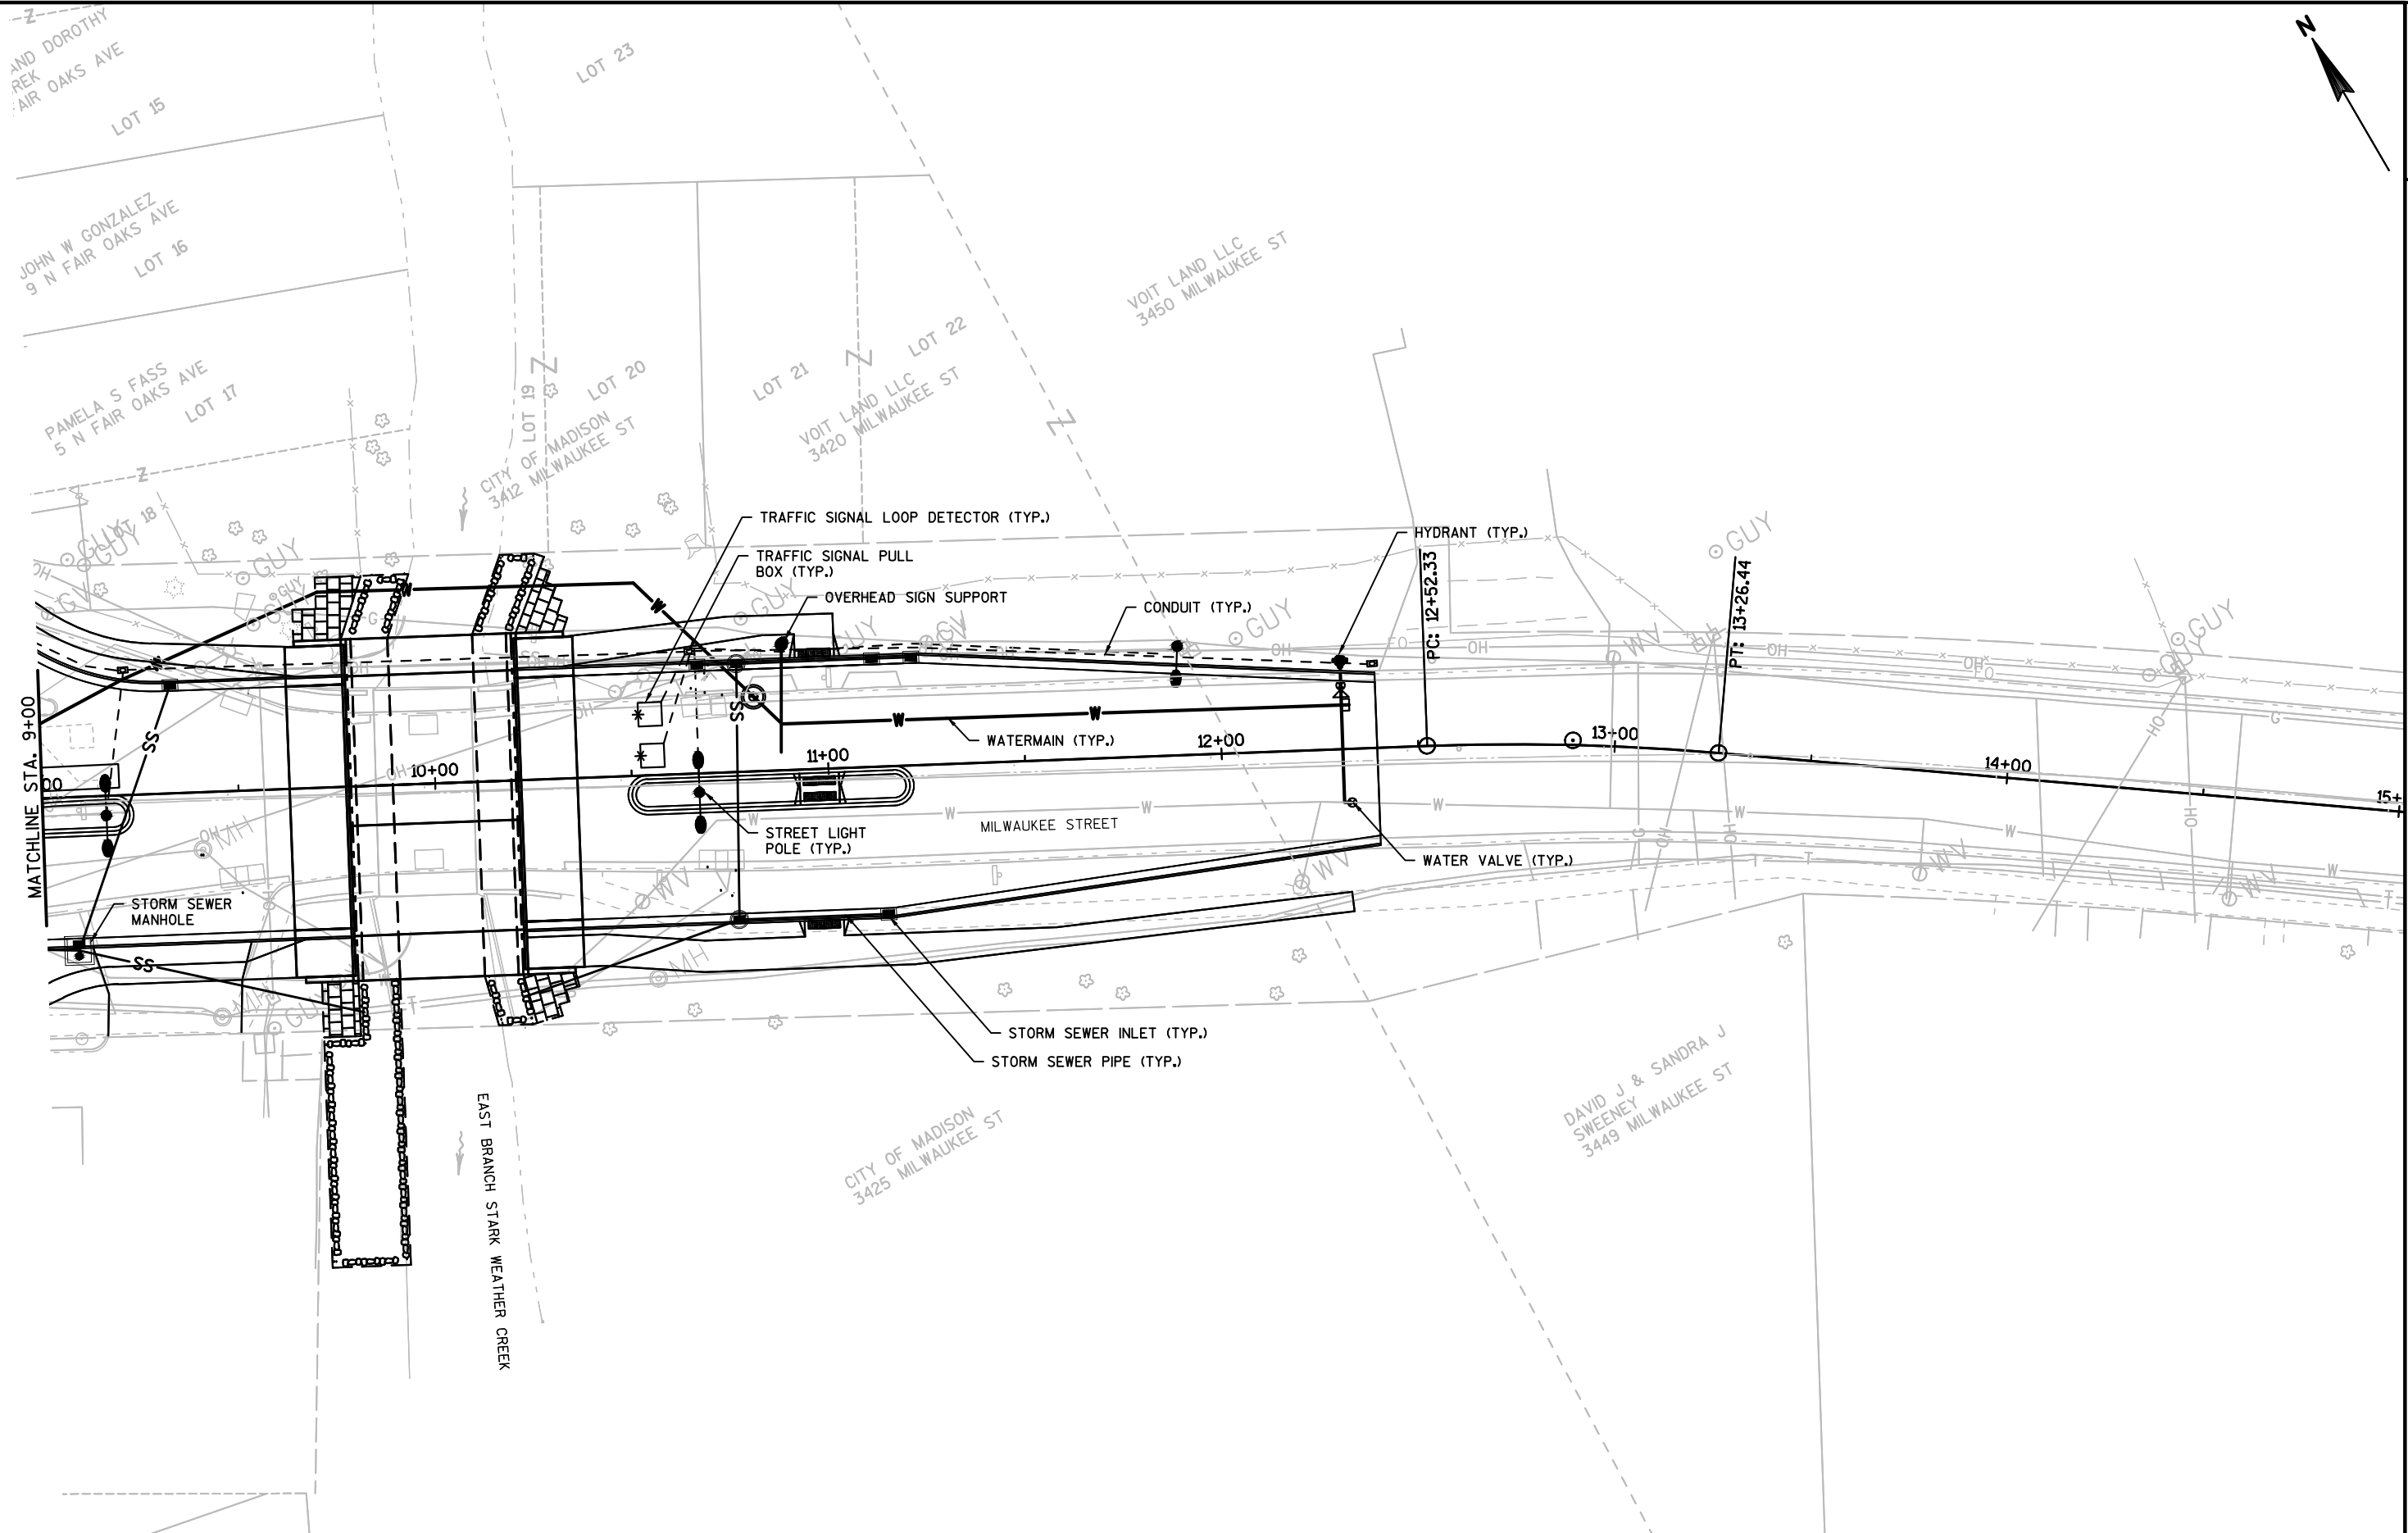


PROJECT NO:5992-09-69/71	HWY:MILWAUKEE STREET	COUNTY:DANE	OVERVIEW	SHEET
--------------------------	----------------------	-------------	----------	-------

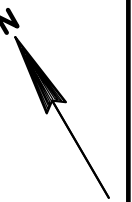

PROJECT NO:5992-09-69/71	HWY:MILWAUKEE STREET	COUNTY:DANE	OVERVIEW	SHEET
--------------------------	----------------------	-------------	----------	-------

FILE NAME : P:\370S\373\00373000\C3D\SHEETSPLAN\OVERVIEW.DWG  
LAYOUT NAME - OVERVIEW - OVERVIEW02

PLOT DATE : 11/26/2014 7:18 AM

PLOT BY : JASON DOLENS

PLOT NAME :

PLOT SCALE : 1:40\_XREF

WISDOT/CADS SHEET 42