



Location

3722 Speedway Road

Applicant

Kevin Burow, Knothe & Bruce Architects, LLC
Brandon Cook, John Fontain Realty


Request

Construct four-story mixed-use building with approximately 760 square feet of commercial space and 31 apartments


Public Hearing Date

Plan Commission

March 25, 2024

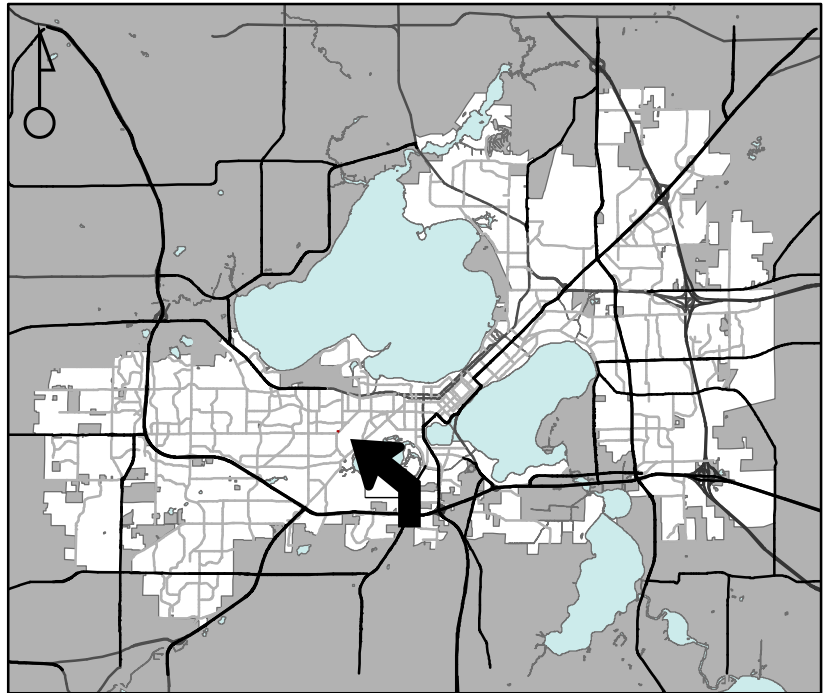

For Questions Contact: Chris Wells at: 261-9135 or cwells@cityofmadison.com or City Planning at 266-4635

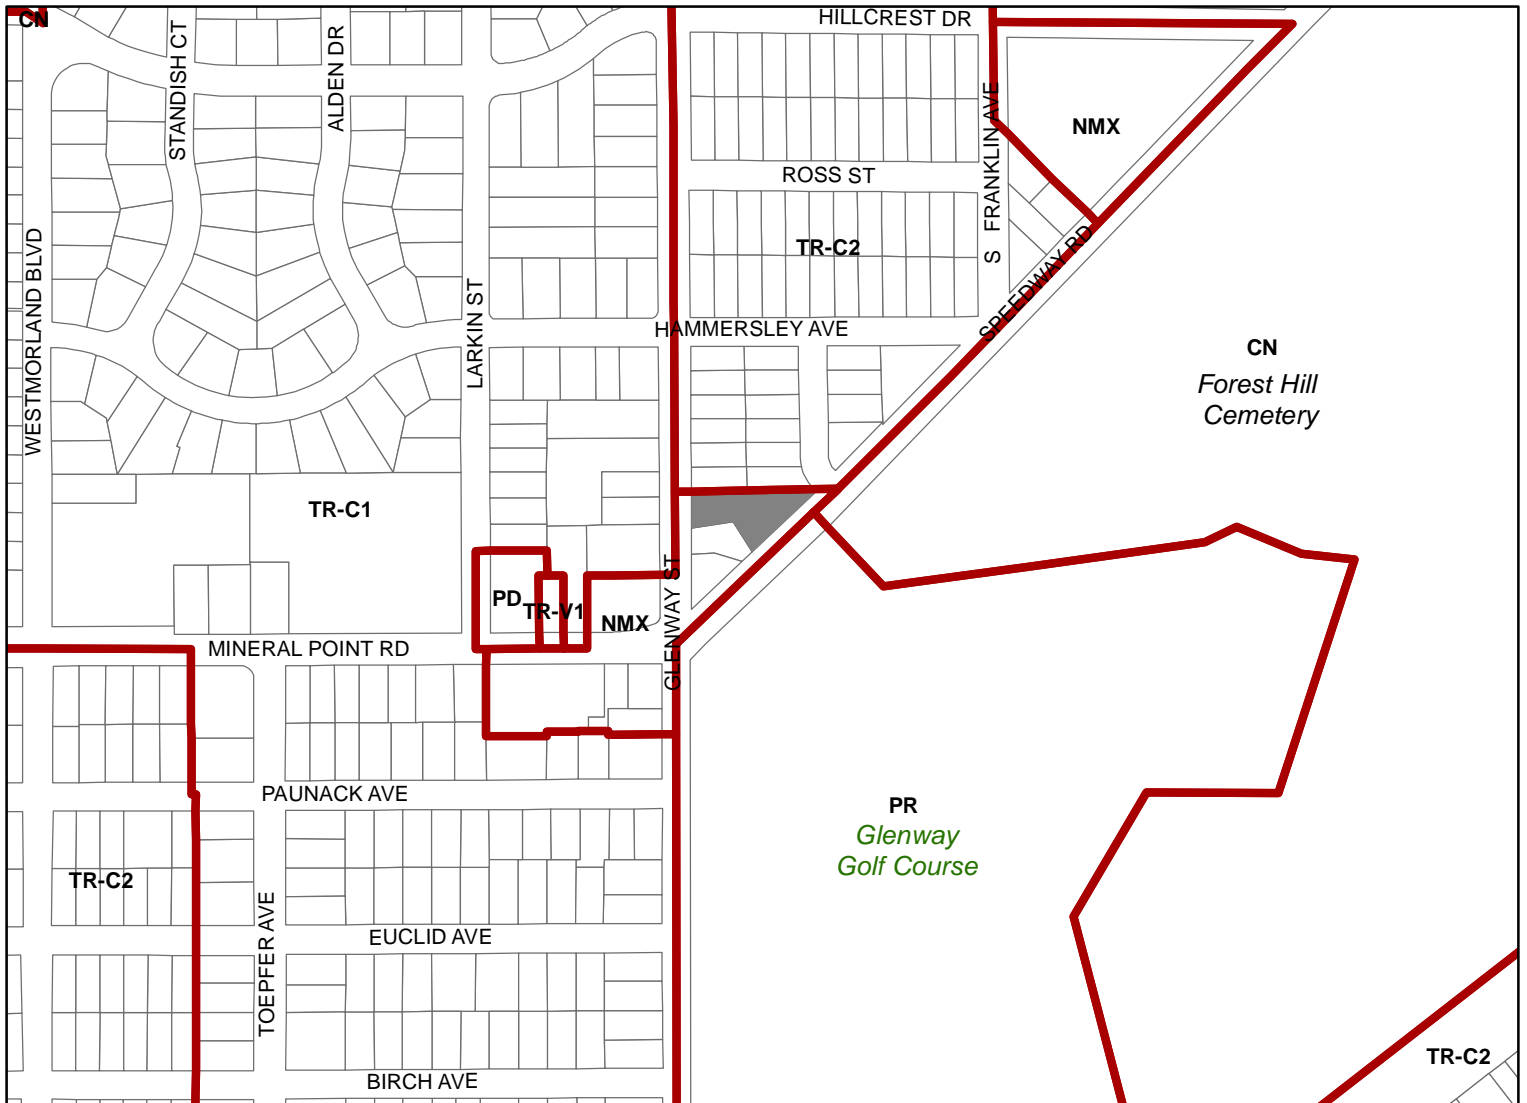

Scale : 1" = 400'

