



Location

6067 Gemini Drive and
5909 Sharpsburg Drive

Applicant

Abby Padlock, Vice Grounds, LLC dba
Twisted Grounds
Dick Hanzel


Requests

Approve an outdoor eating area for a
restaurant-nightclub (coffee shop) in a
multi-tenant commercial building


Public Hearing Date

Plan Commission

June 13, 2022

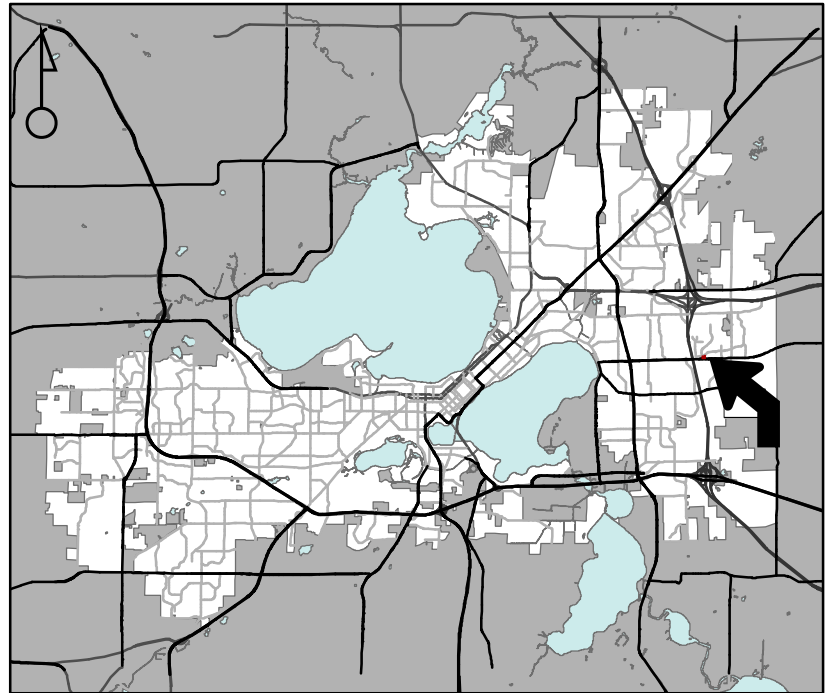

For Questions Contact: Tim Parks at: 261-9632 or tparks@cityofmadison.com or City Planning at 266-4635

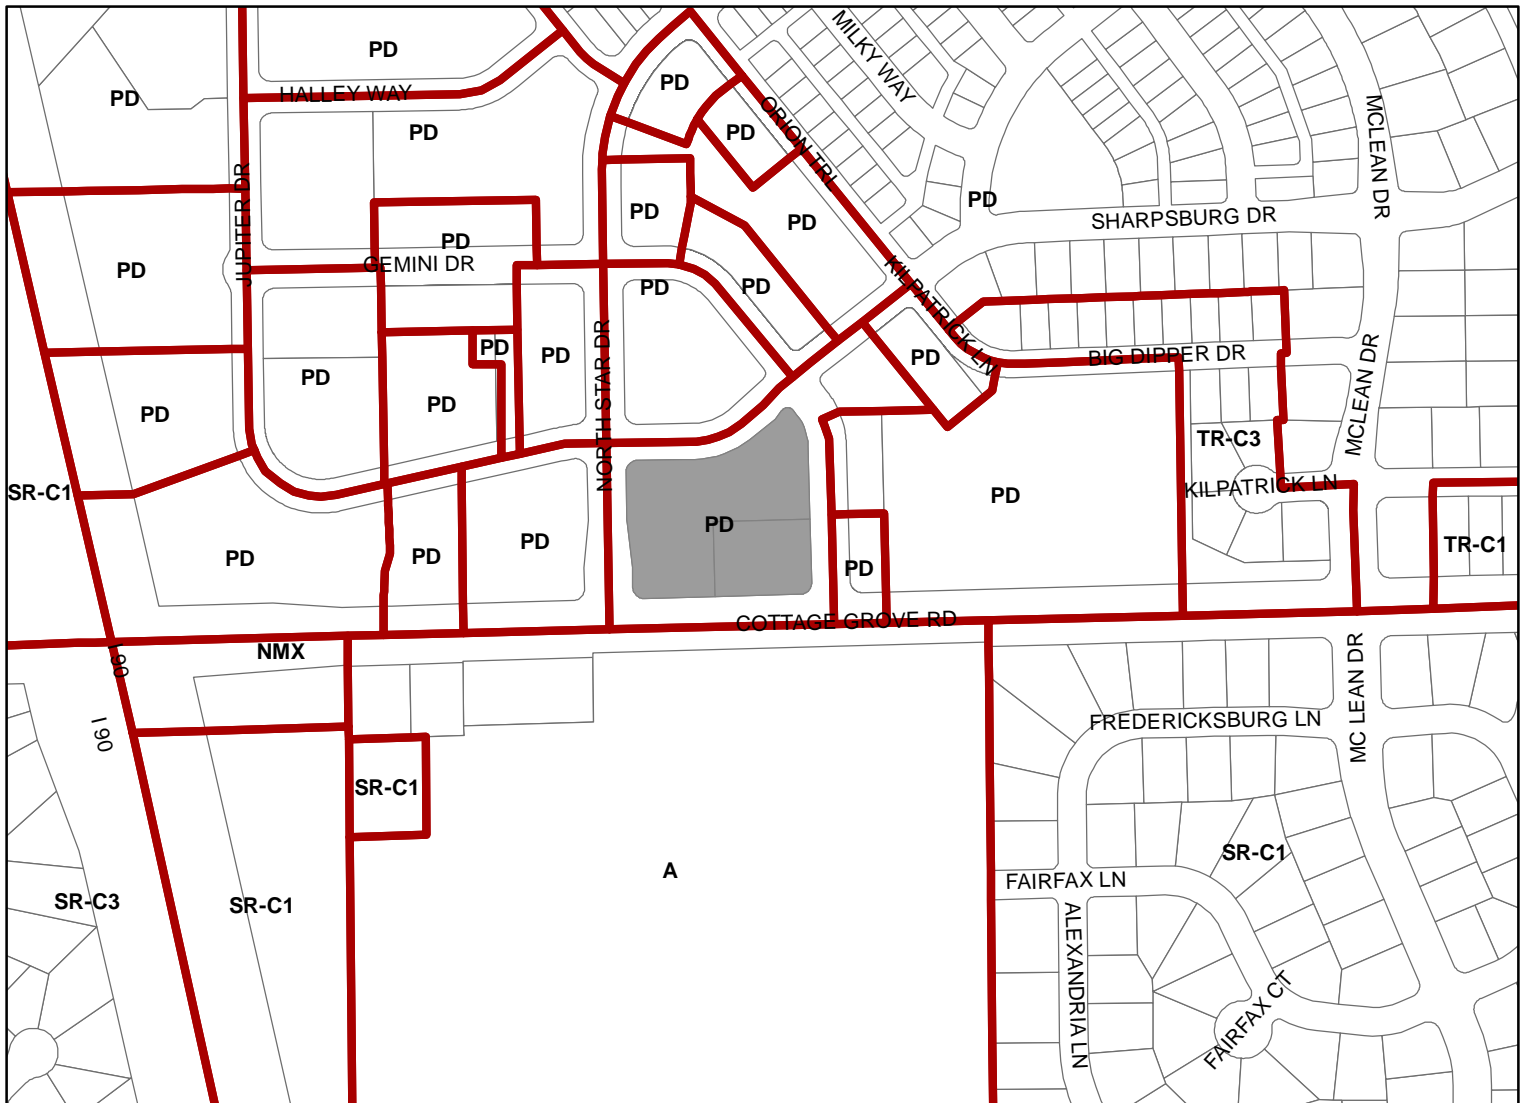

Scale : 1" = 400'

City of Madison, Planning Division : JC : Date : 5-3-22

