



DATE OF ISSUE:	
REVISIONS:	
PROJECT #:	20105

**PLAYROOM  
 PLANS**

**EX-1**

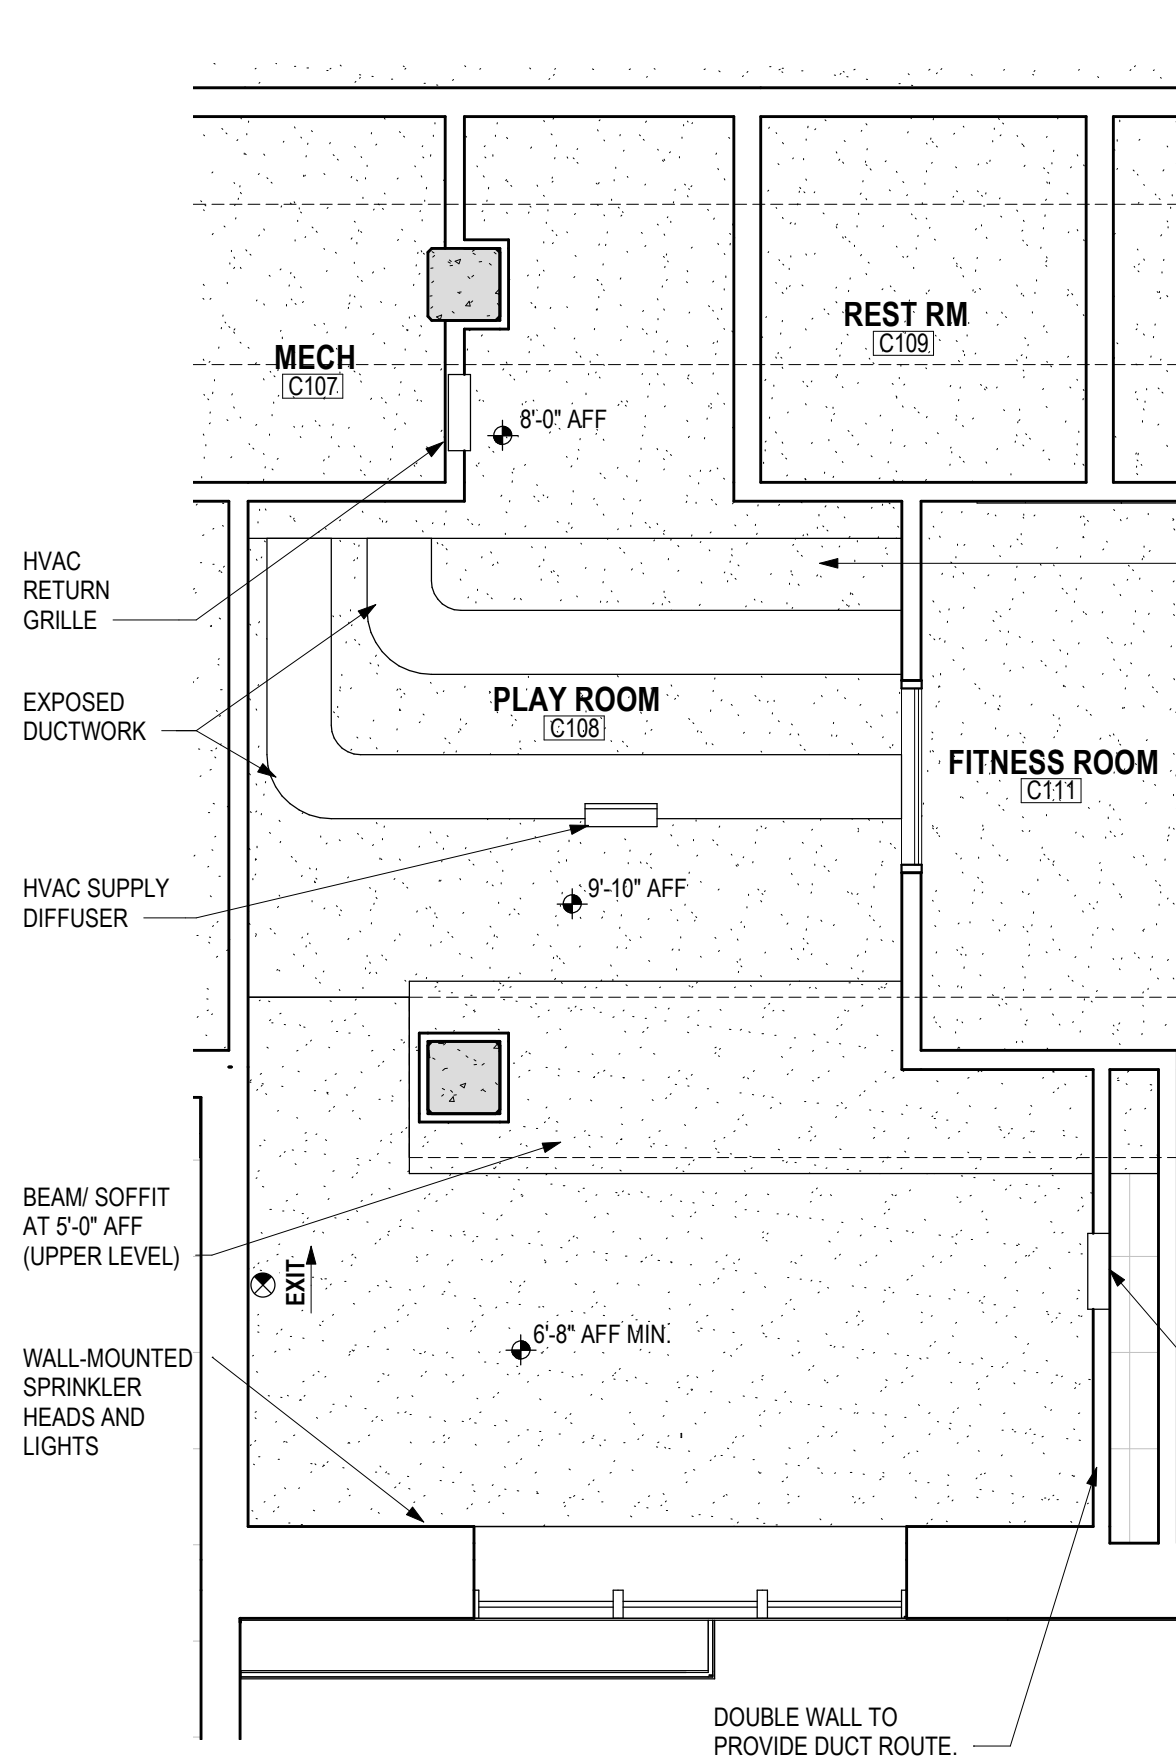


**2 PLAY ROOM ENLARGED CEILING PLAN**  
 1/4" = 1'-0"

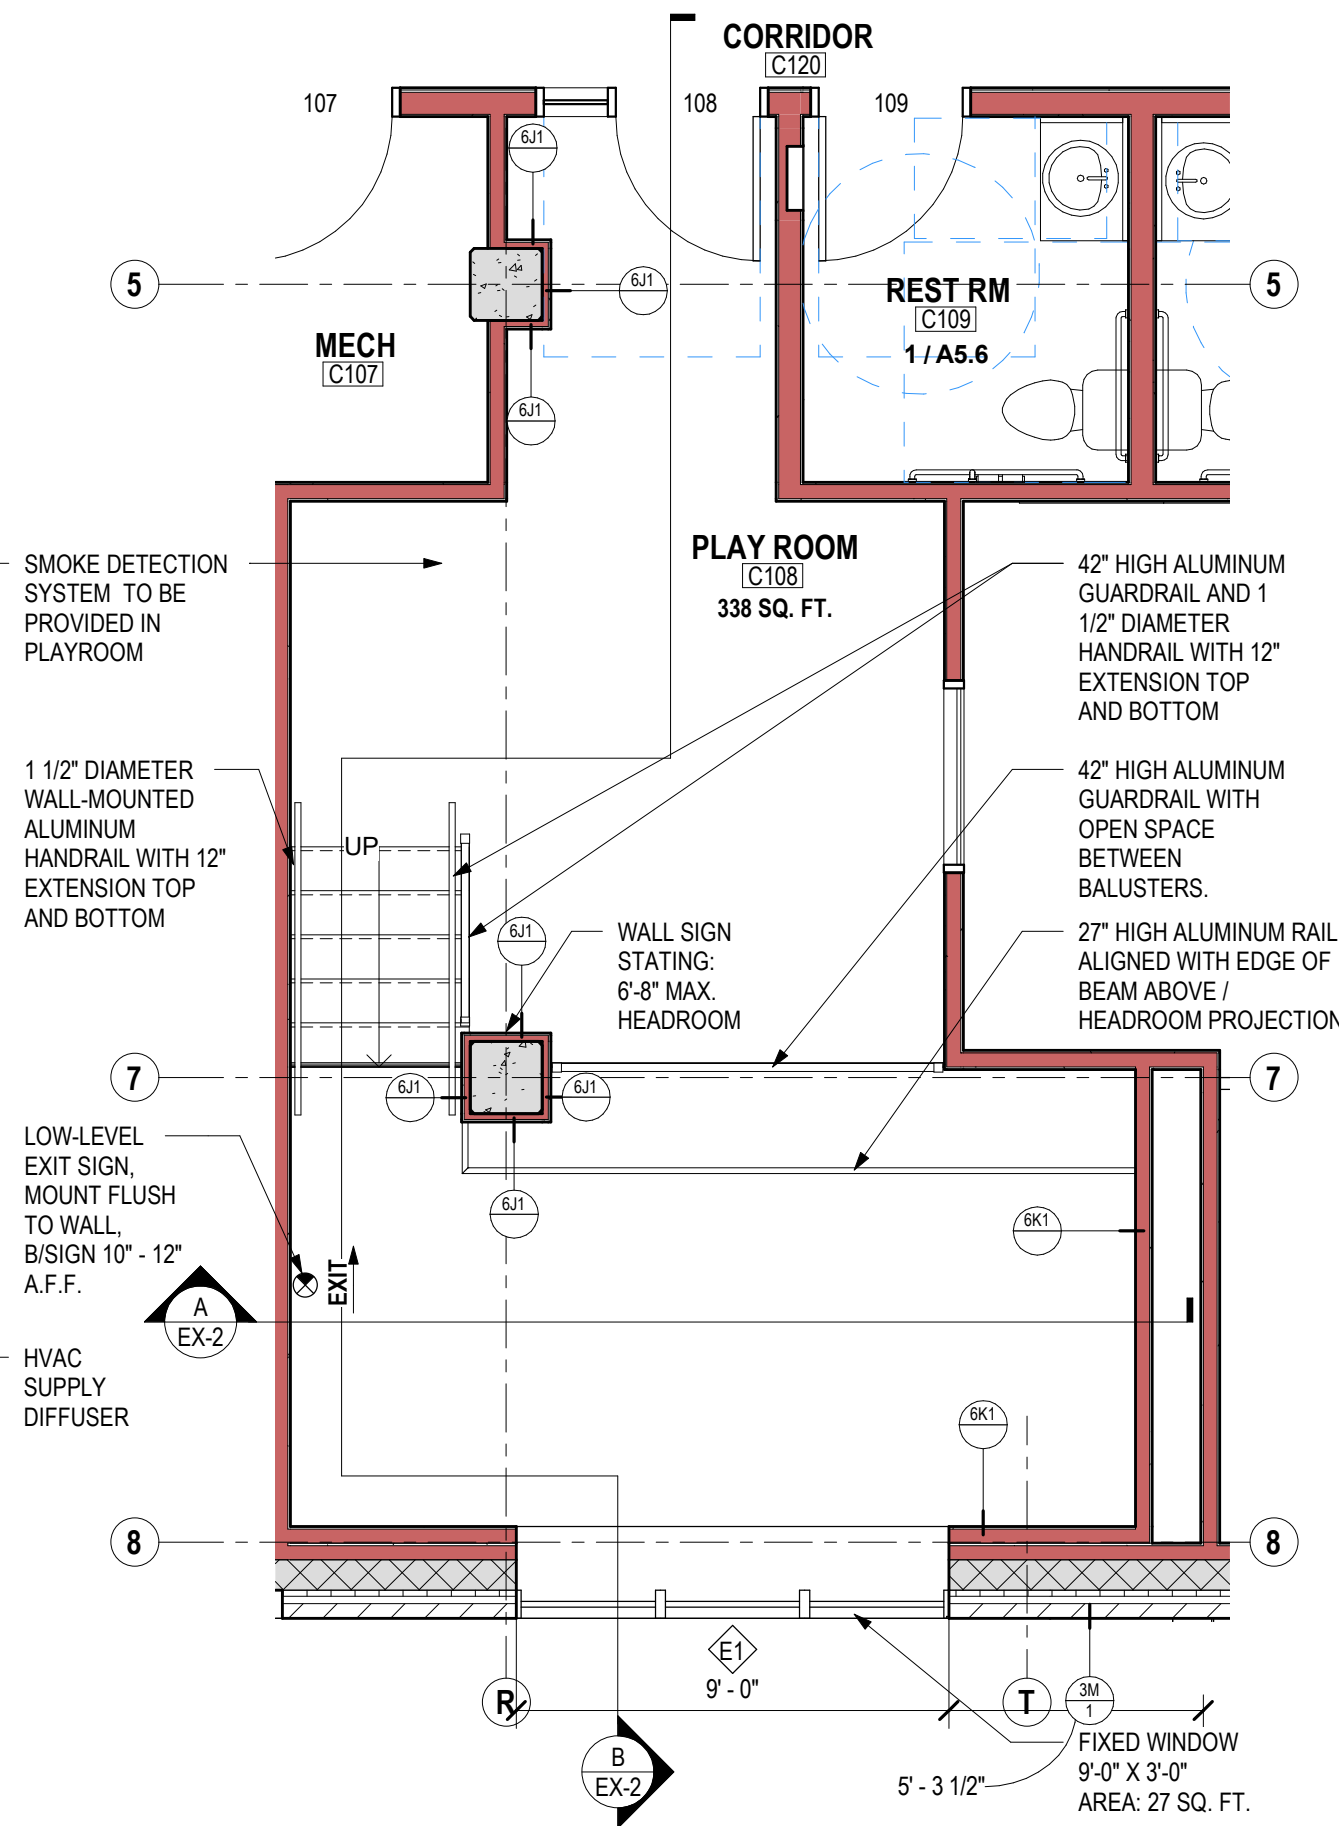


**1 PLAY ROOM ENLARGED PLAN**  
 1/4" = 1'-0"

**MSP -  
UNIVERSITY AVE.  
APARTMENTS**  
2206 UNIVERSITY AVE. MADISON,  
WI

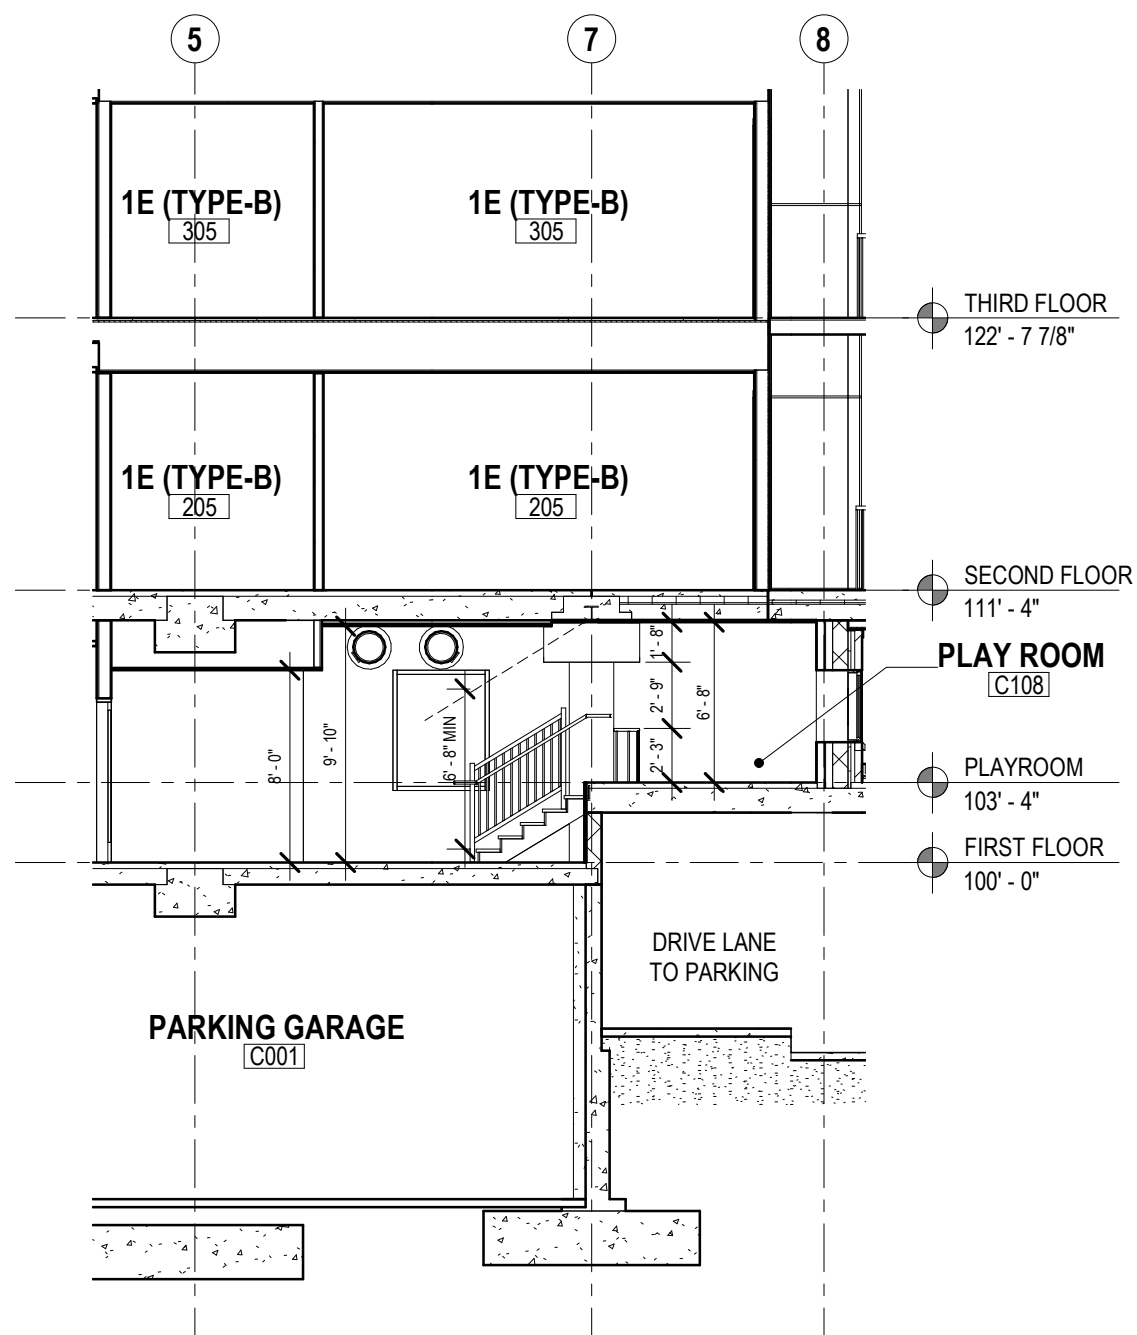

**B** **PLAYROOM SECTION B**  
1/8" = 1'-0"

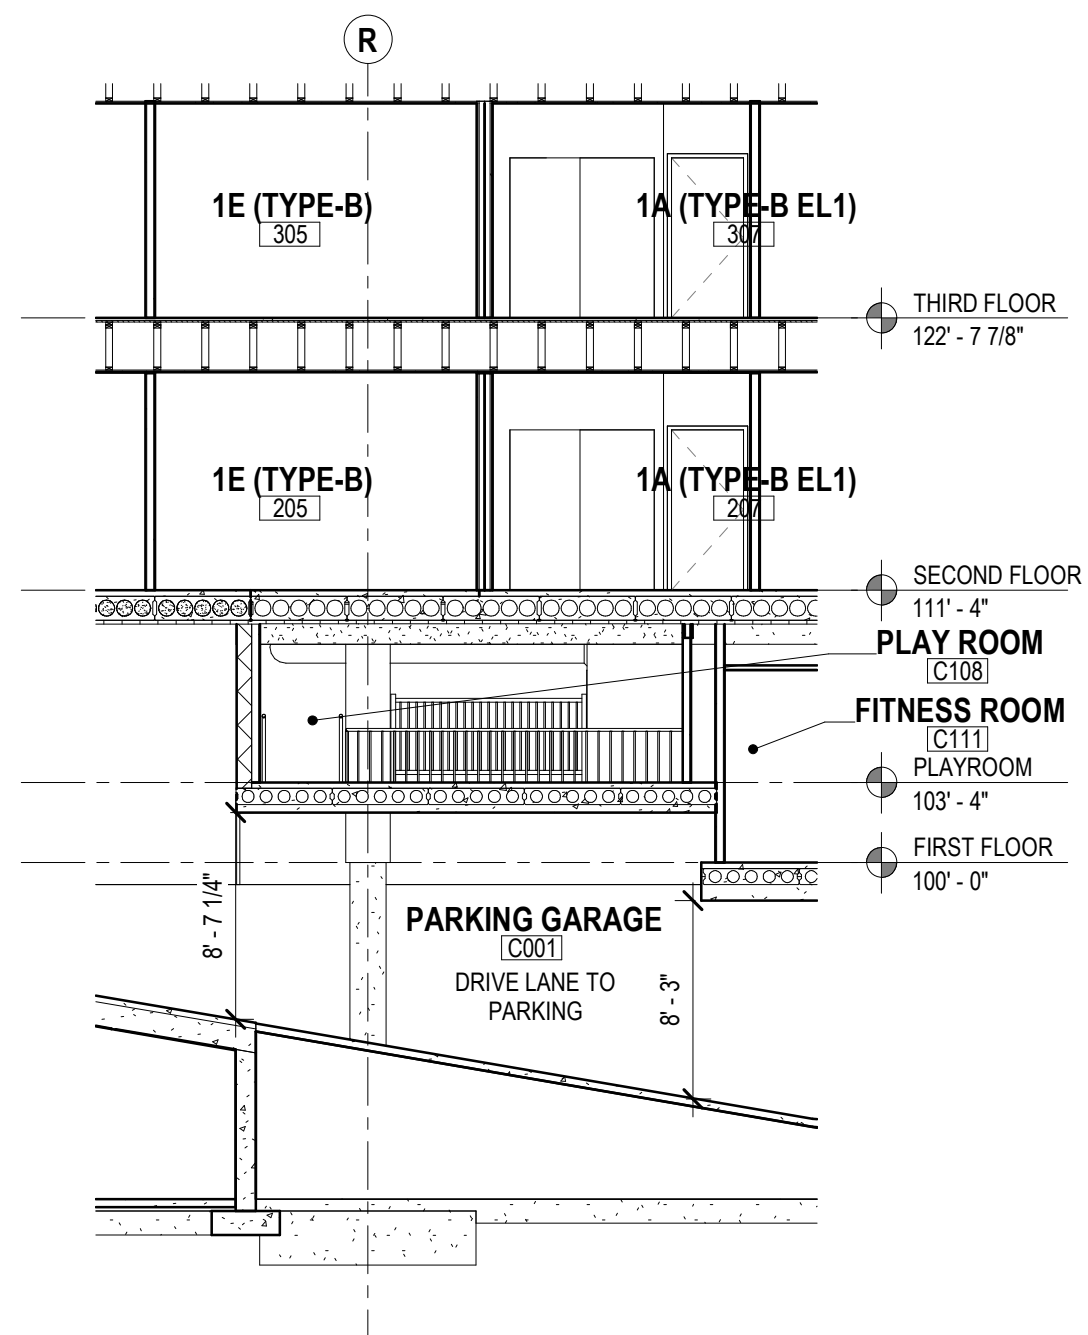

**A** **PLAYROOM SECTION A**  
1/8" = 1'-0"

DATE OF ISSUE:

REVISIONS:

PROJECT #: 20105

**PLAYROOM  
SECTIONS**

**EX-2**