


NOTE:
 1. ALL WORK IN THE PUBLIC RIGHTS OF WAY OR WITHIN PUBLIC EASEMENTS SHALL BE CONSTRUCTED IN ACCORDANCE WITH THE PLANS ISSUED BY THE CITY ENGINEER CITY TRAFFIC ENGINEER, PER ENGINEERING PROJECT NO. 53B2280.

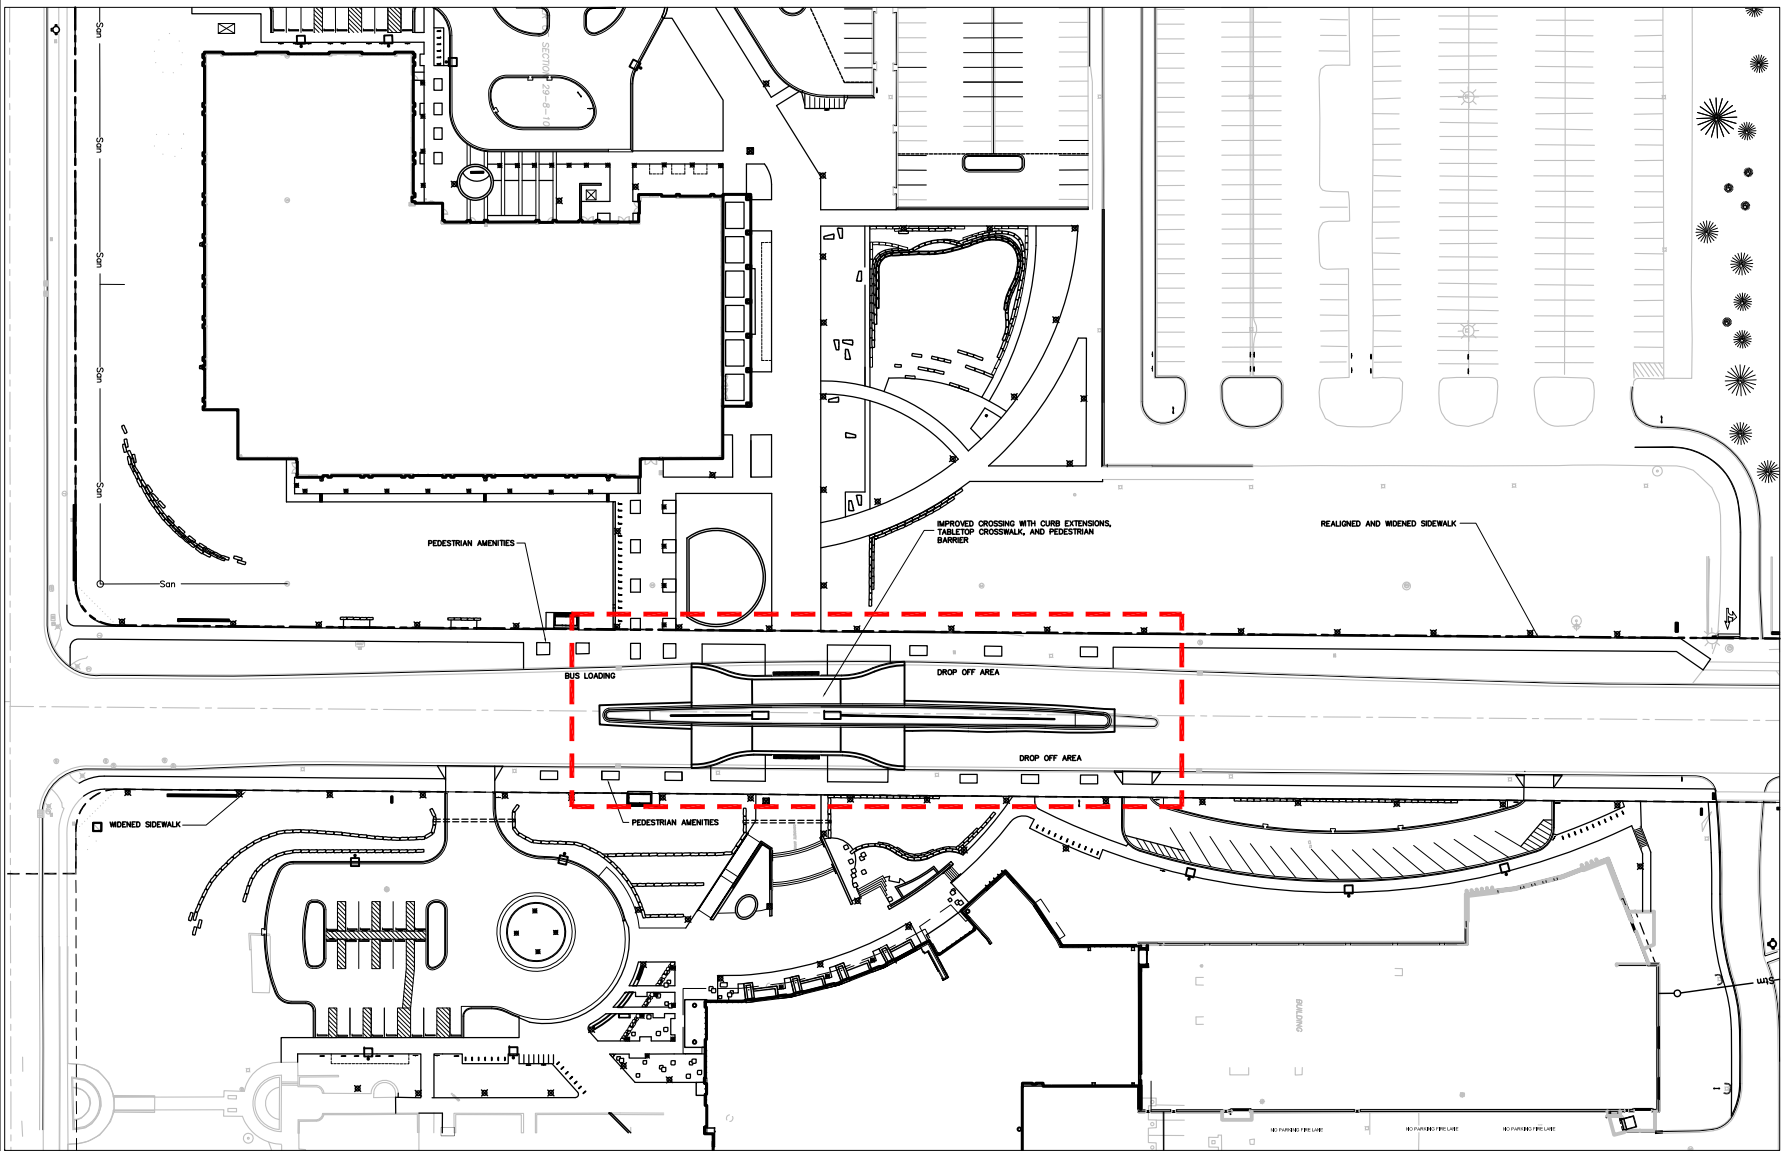


Project Title

**TRUAX
 LANDSCAPE**


City of Madison,
 Wisconsin

Issued For: Bkd Set
 Issue Date: 01/17/2012
 SAA Project No. 2434
 MC Project No. R11015
 Bid Pkg No. B12-018

| Revision | Date |
|----------|------|
| | |
| | |
| | |
| | |
| | |

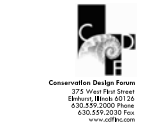

DRAWING
 LAYOUT PLAN

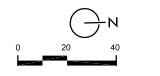

Sheet Number
LP-100

File: P:\3400\2434-MTC-LS-MP-CAD\100-SP-Right-Street.dwg Layout: B-100 User: rmonroe Plotted: Feb 08, 2012 - 10:56am